





CRUACH CLENAMACRIE WIND FARM

APPENDIX 12.1 TRANSPORT ASSESSMENT - PART 3

Blade

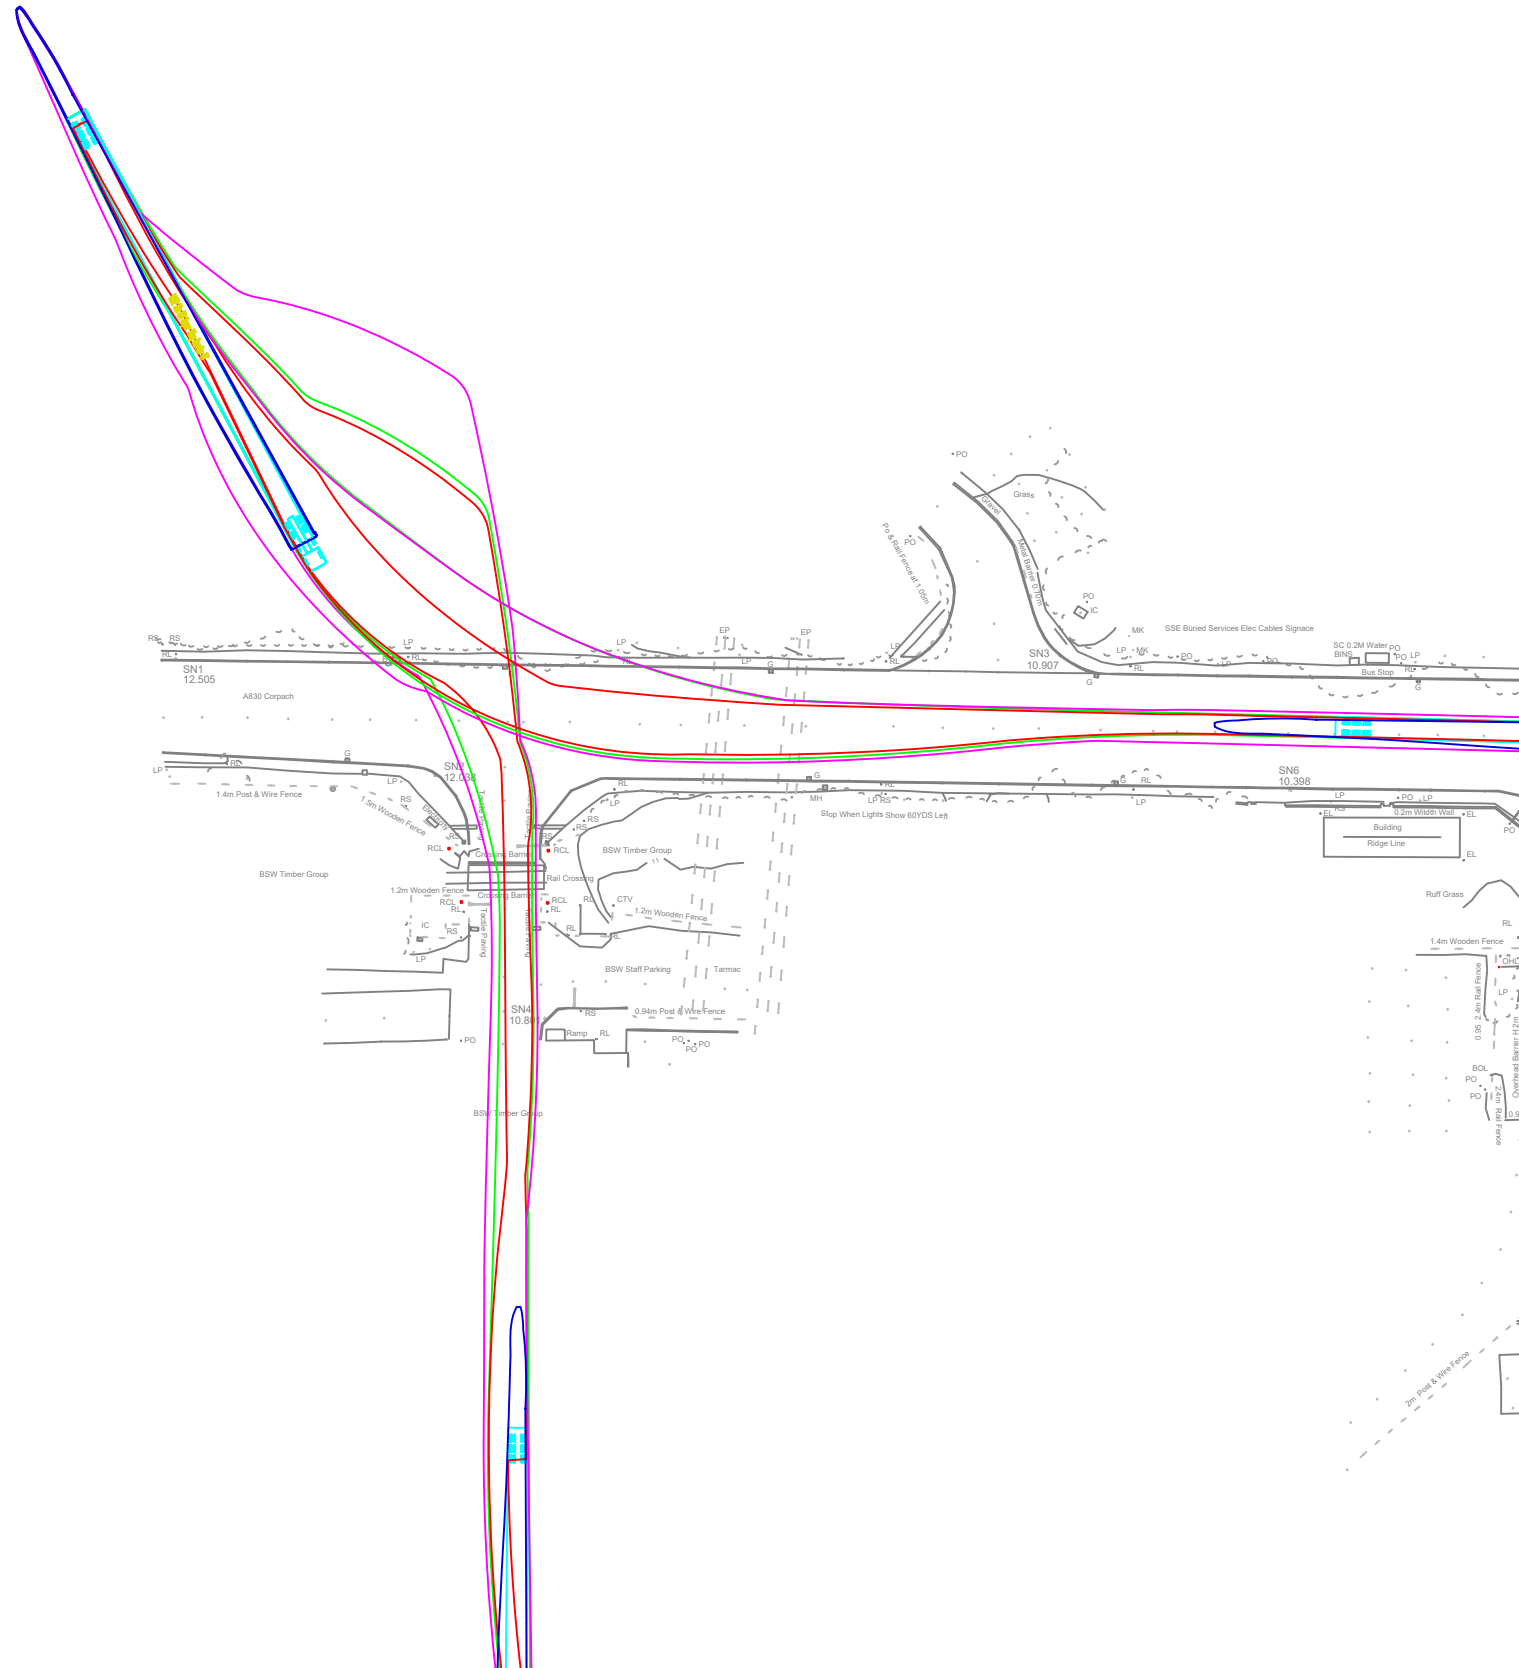


Tower

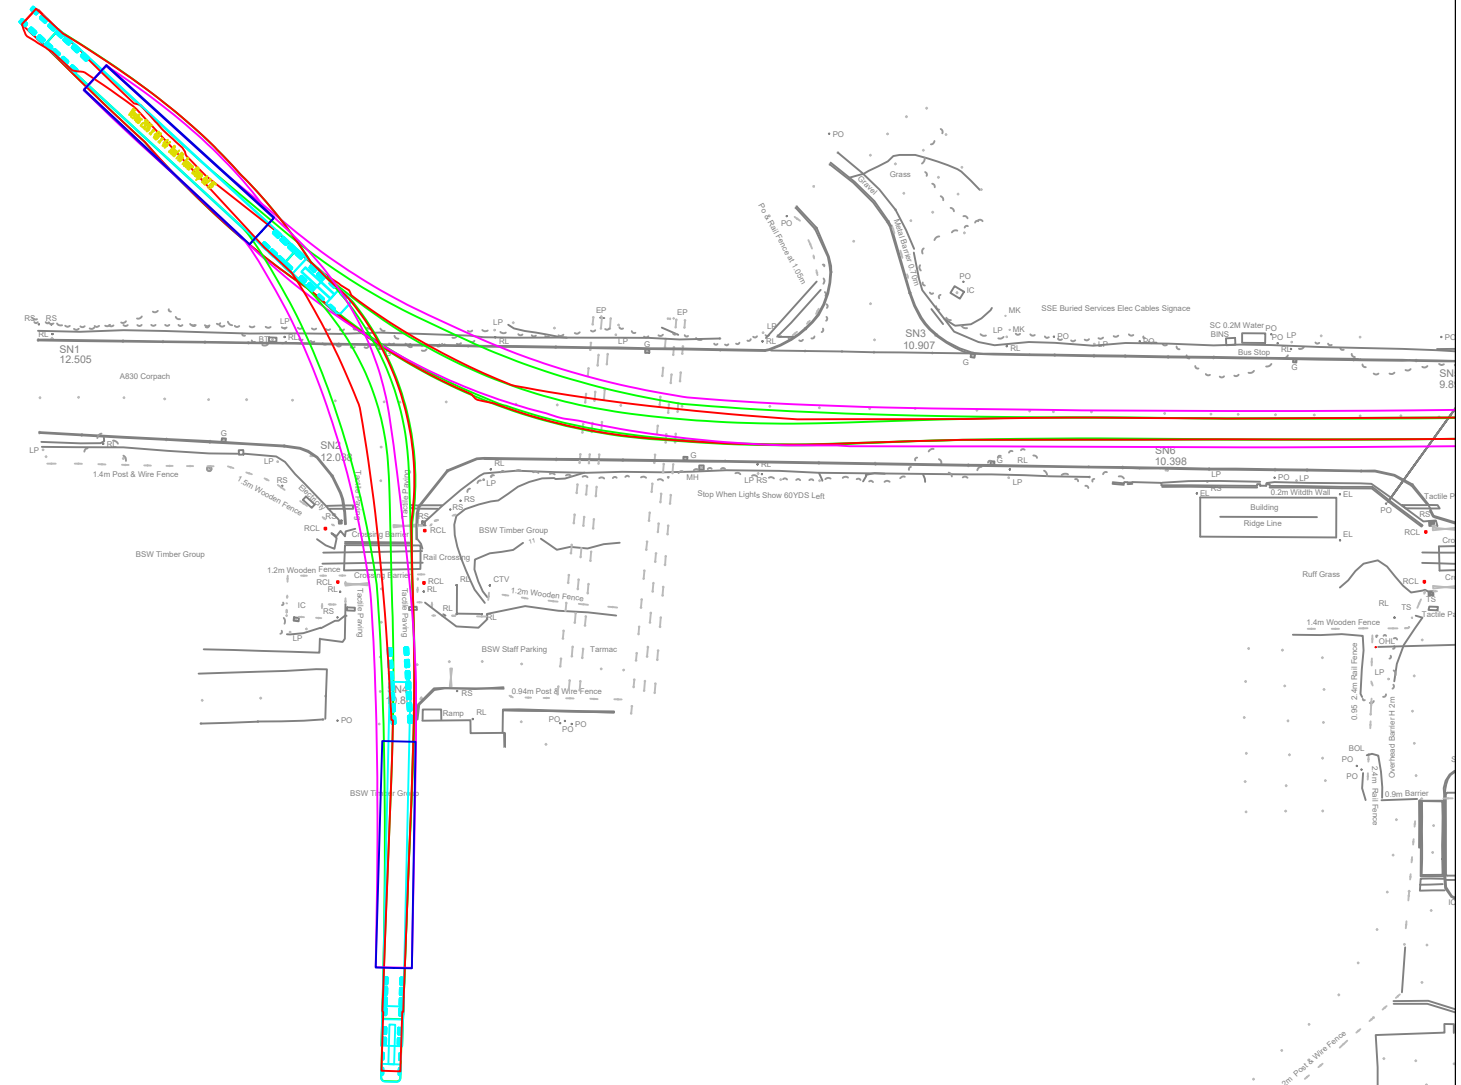

© Pell Frischmann

Pell Frischmann 93 GEORGE STREET, EDINBURGH, EH2 3ES Tel: +44 (0)131 240 1270 Email: pfe@pellfrischmann.com www.pellfrischmann.com	Project	Cruach Glenamachie Wind Farm		
	Client	Savills		
Key Wheel SPA (Red line) Body SPA (Green line) Load SPA (Magenta line) Indicative (Cyan line) Over-run (Red hatched) Over-sail (Blue hatched)	Drawing Title	Vestas V162 Blade and Tower		
	SPA Location	Corpach Harbour		
		Name	Date	Scale
	Drawn	JS	05/12/2023	1:1000 @ A3
	Designed	TL	05/12/2023	File No. 231205 Cruach Glenamachie V162 SPA.dwg
	Checked	GB	05/12/2023	Drawing Status
	Point of Interest	1		Final
	Drawing No.	SK01		Revision
	Notes:	1. All mitigation is subject to confirmation through a test run. 2. This is not a construction drawing and is intended for illustration purposes only.		01

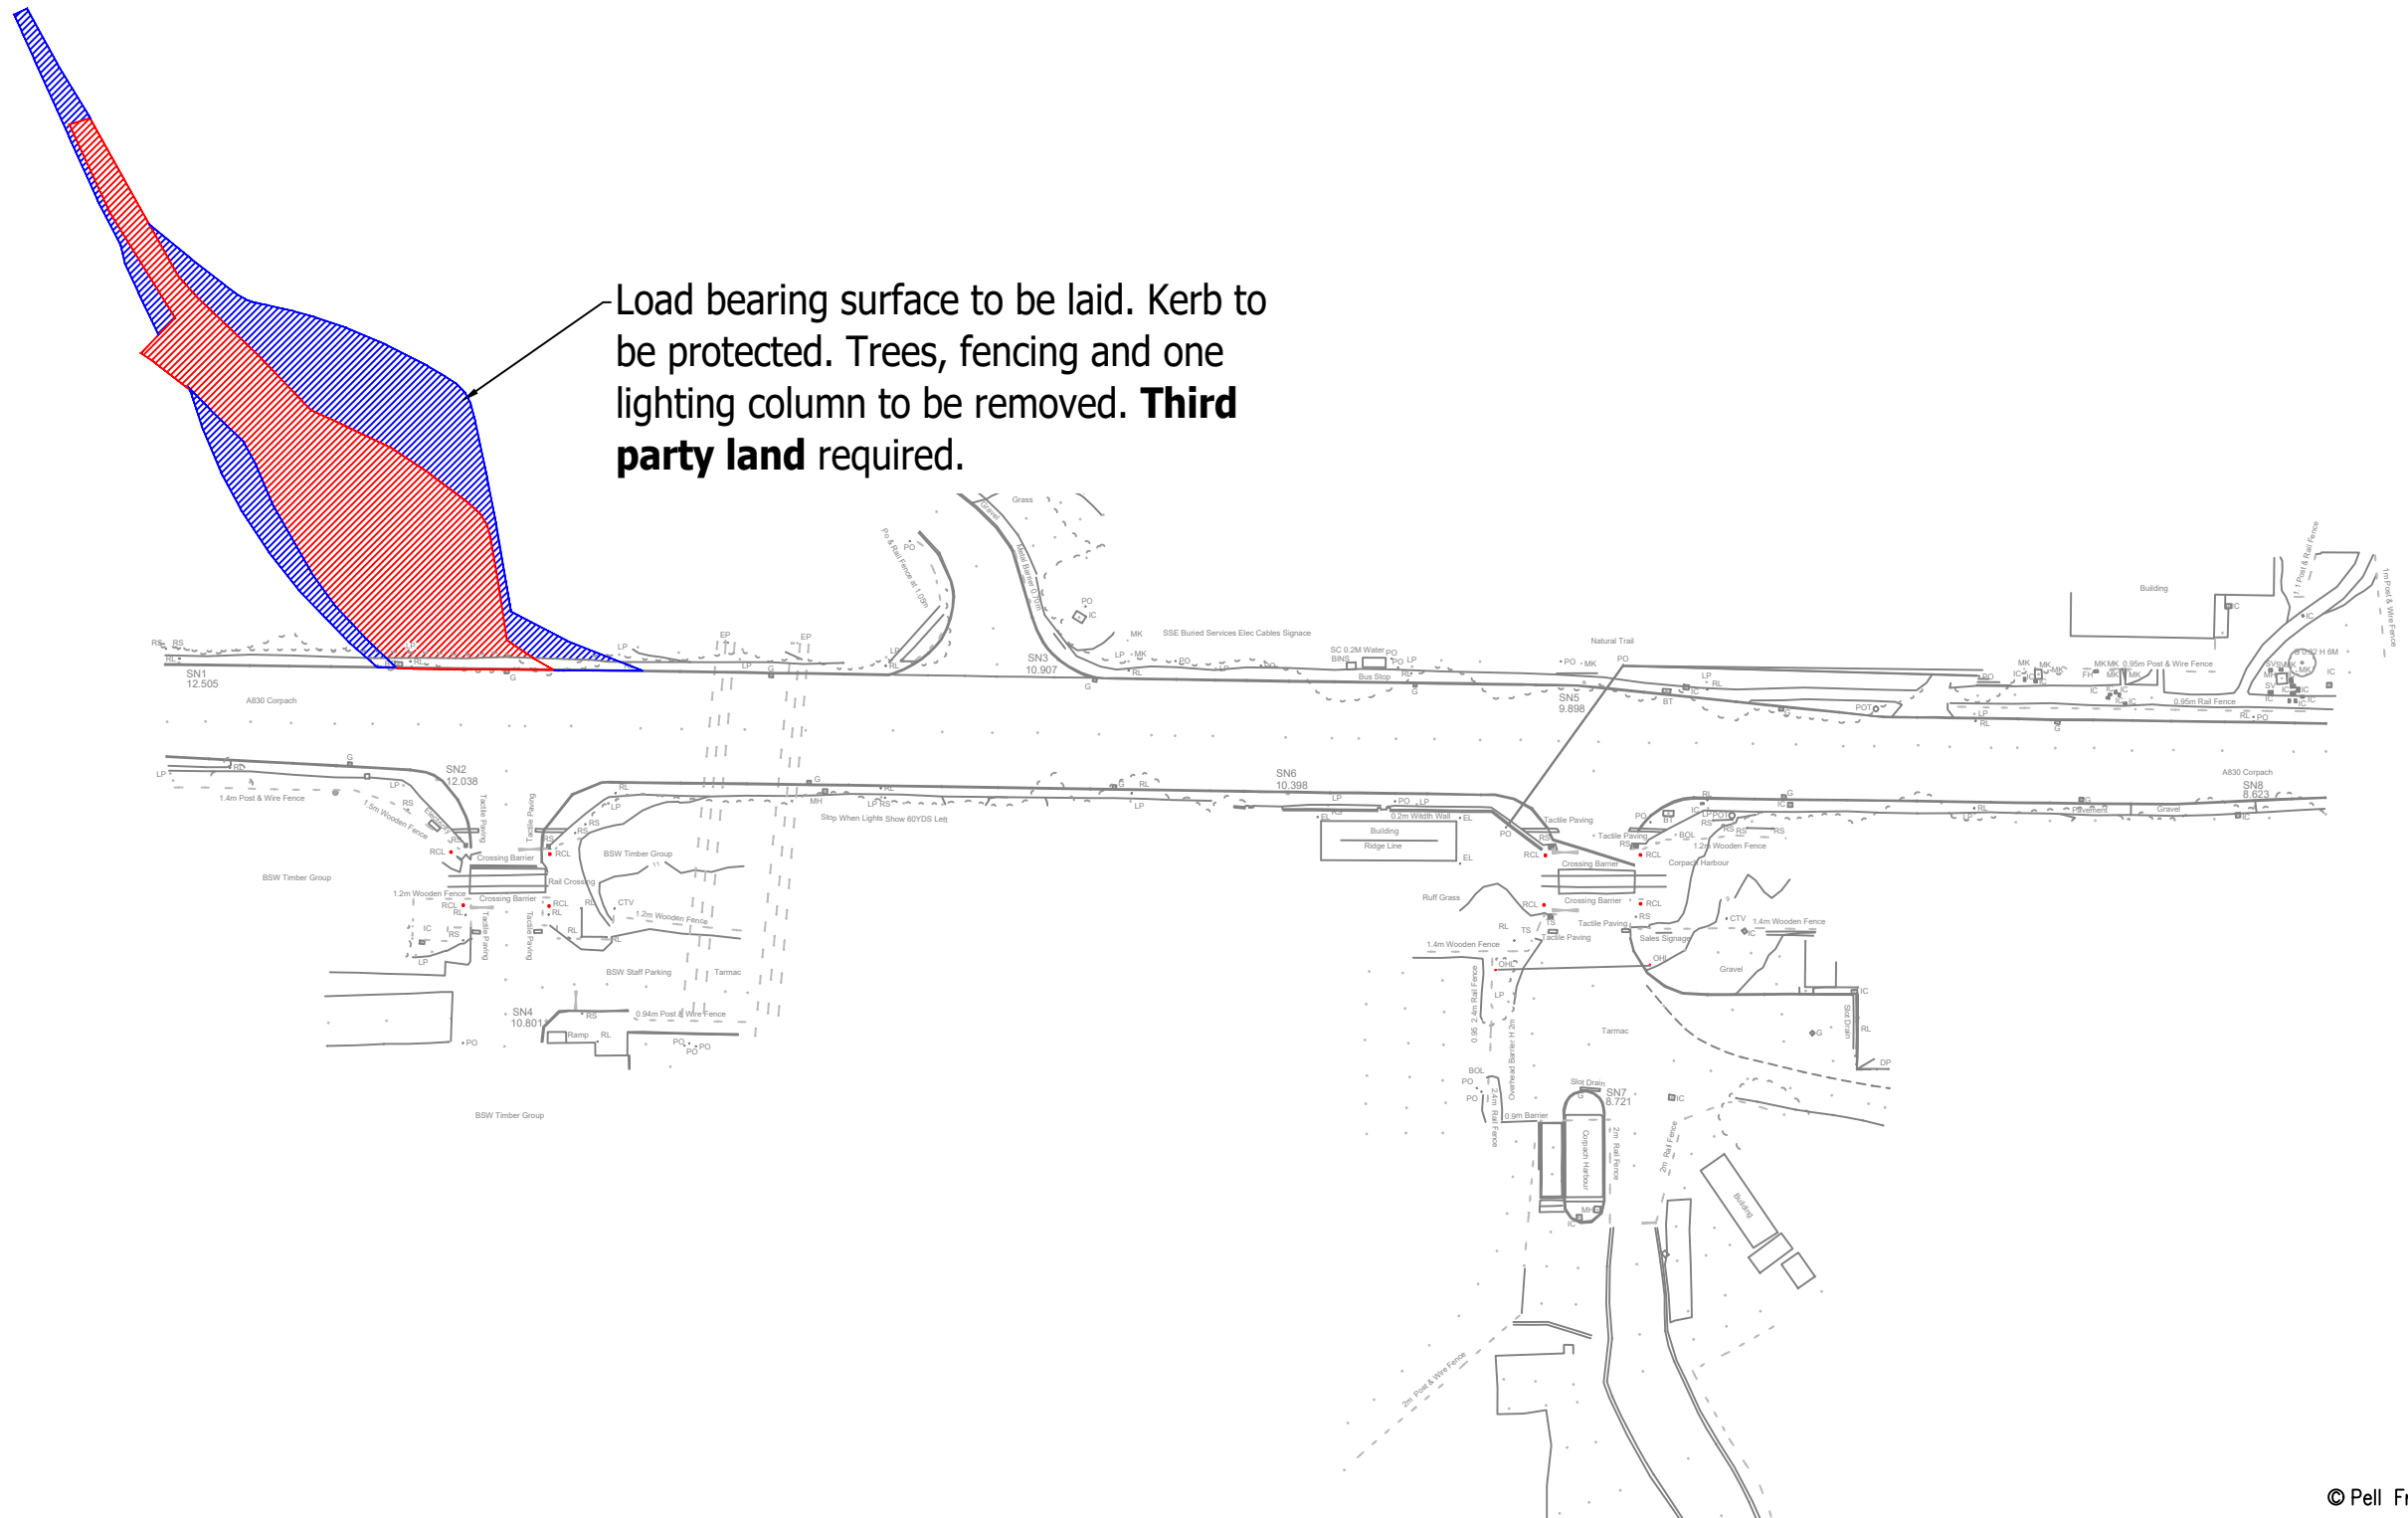

© Pell Frischmann

Pell Frischmann 93 GEORGE STREET, EDINBURGH, EH2 3ES Tel: +44 (0)131 240 1270 Email: pfeinburgh@pellfrischmann.com www.pellfrischmann.com	Project	Cruach Clenamachie Wind Farm		
	Drawing Title	Vestas V162 Blade and Tower		
	SPA Location	Corrach Harbour		
	Client	Savills		
Key Wheel SPA Body SPA Load SPA Indicative Over-run Over-sail	Drawn	JS	05/12/2023	Scale 1:1000 @ A3 File No 231205 Cruach Clenamachie V162 SPA.dwg Drawing Status Final
	Designed	TL	05/12/2023	
	Checked	GB	05/12/2023	
	Point of Interest	1		Notes: 1. All mitigation is subject to confirmation through a test run. 2. This is not a construction drawing and is intended for illustration purposes only.
Drawing No.	SK01A		Revision XXX	



© Pell Frischmann


Pell Frischmann
 93 GEORGE STREET, EDINBURGH, EH2 3ES
 Tel: +44 (0)131 240 1270
 Email: pfe@pellfrischmann.com
 www.pellfrischmann.com

Client: **Savills**

Key
 Wheel SPA (Red line)
 Body SPA (Green line)
 Load SPA (Magenta line)
 Indicative (Cyan line)
 Over-run (Red hatched box)
 Over-sail (Blue hatched box)

Project	Cruach Clenamachie Wind Farm
Drawing Title	Vestas V162 Blade and Tower
SPA Location	Blar Mhor Roundabout

Name	JS	Date	05/12/2023	Scale	1:1000 @ A3
Designed	TL	Date	05/12/2023	File No.	231205 Cruach Clenamachie V162 SPA.dwg
Checked	GB	Date	05/12/2023	Drawing Status	Final
Point of Interest	3		Revision		
Drawing No.	SK02	Notes:			XXX
1. All mitigation is subject to confirmation through a test run. 2. This is not a construction drawing and is intended for illustration purposes only.					


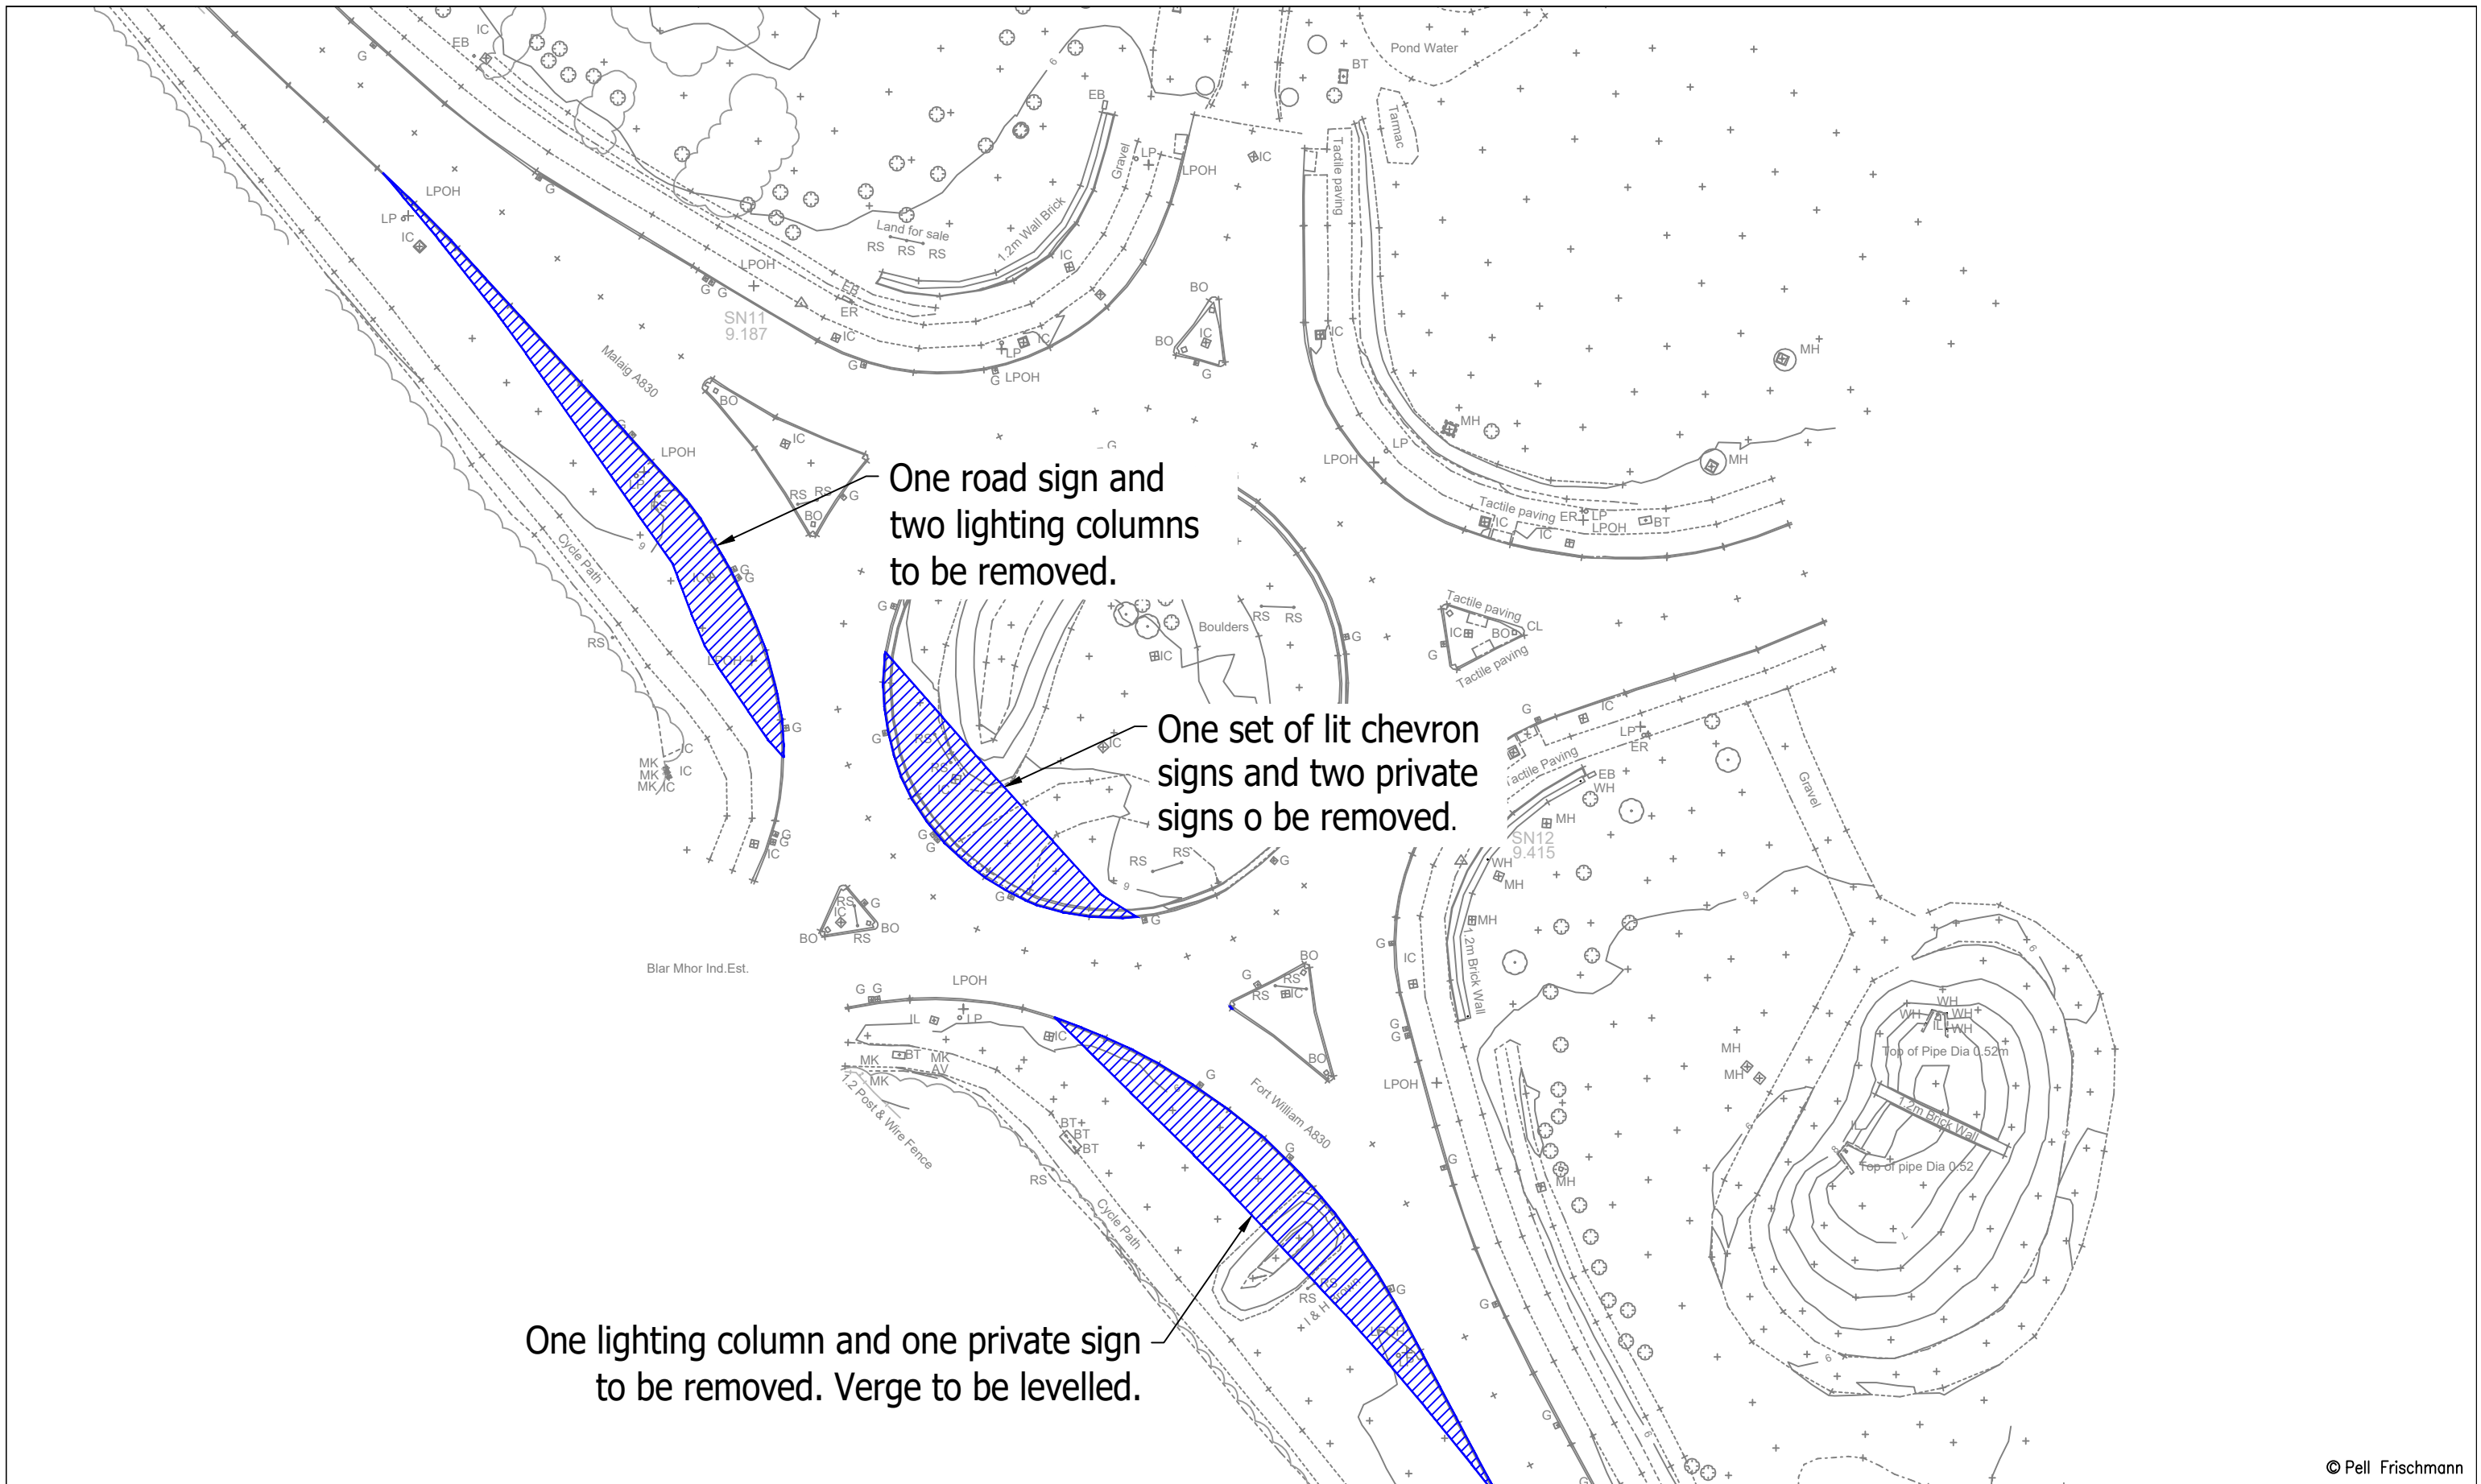


© Pell Frischmann

Pell Frischmann 93 GEORGE STREET, EDINBURGH, EH2 3ES Tel: +44 (0)131 240 1270 Email: p.fedinburgh@pellfrischmann.com www.pellfrischmann.com	Project	Cruach Clenamachie Wind Farm		
	Drawing Title	Vestas V162 Blade and Tower		
Client	Savills	SPA Location	Blar Mhor Roundabout	
Key	Wheel SPA Body SPA Load SPA Indicative Over-run Over-sail	Drawn: JS, 05/12/2023 Designed: TL, 05/12/2023 Checked: GB, 05/12/2023	Name: JS Date: 05/12/2023 Point of Interest: 3	Scale: 1:500 @ A3 File No: 231205 Cruach Clenamachie V162 SPA.dwg Drawing Status: Final Revision: XXX
		Drawing No.	SK02A	Notes:
				1. All mitigation is subject to confirmation through a test run. 2. This is not a construction drawing and is intended for illustration purposes only.

Blade

Tower

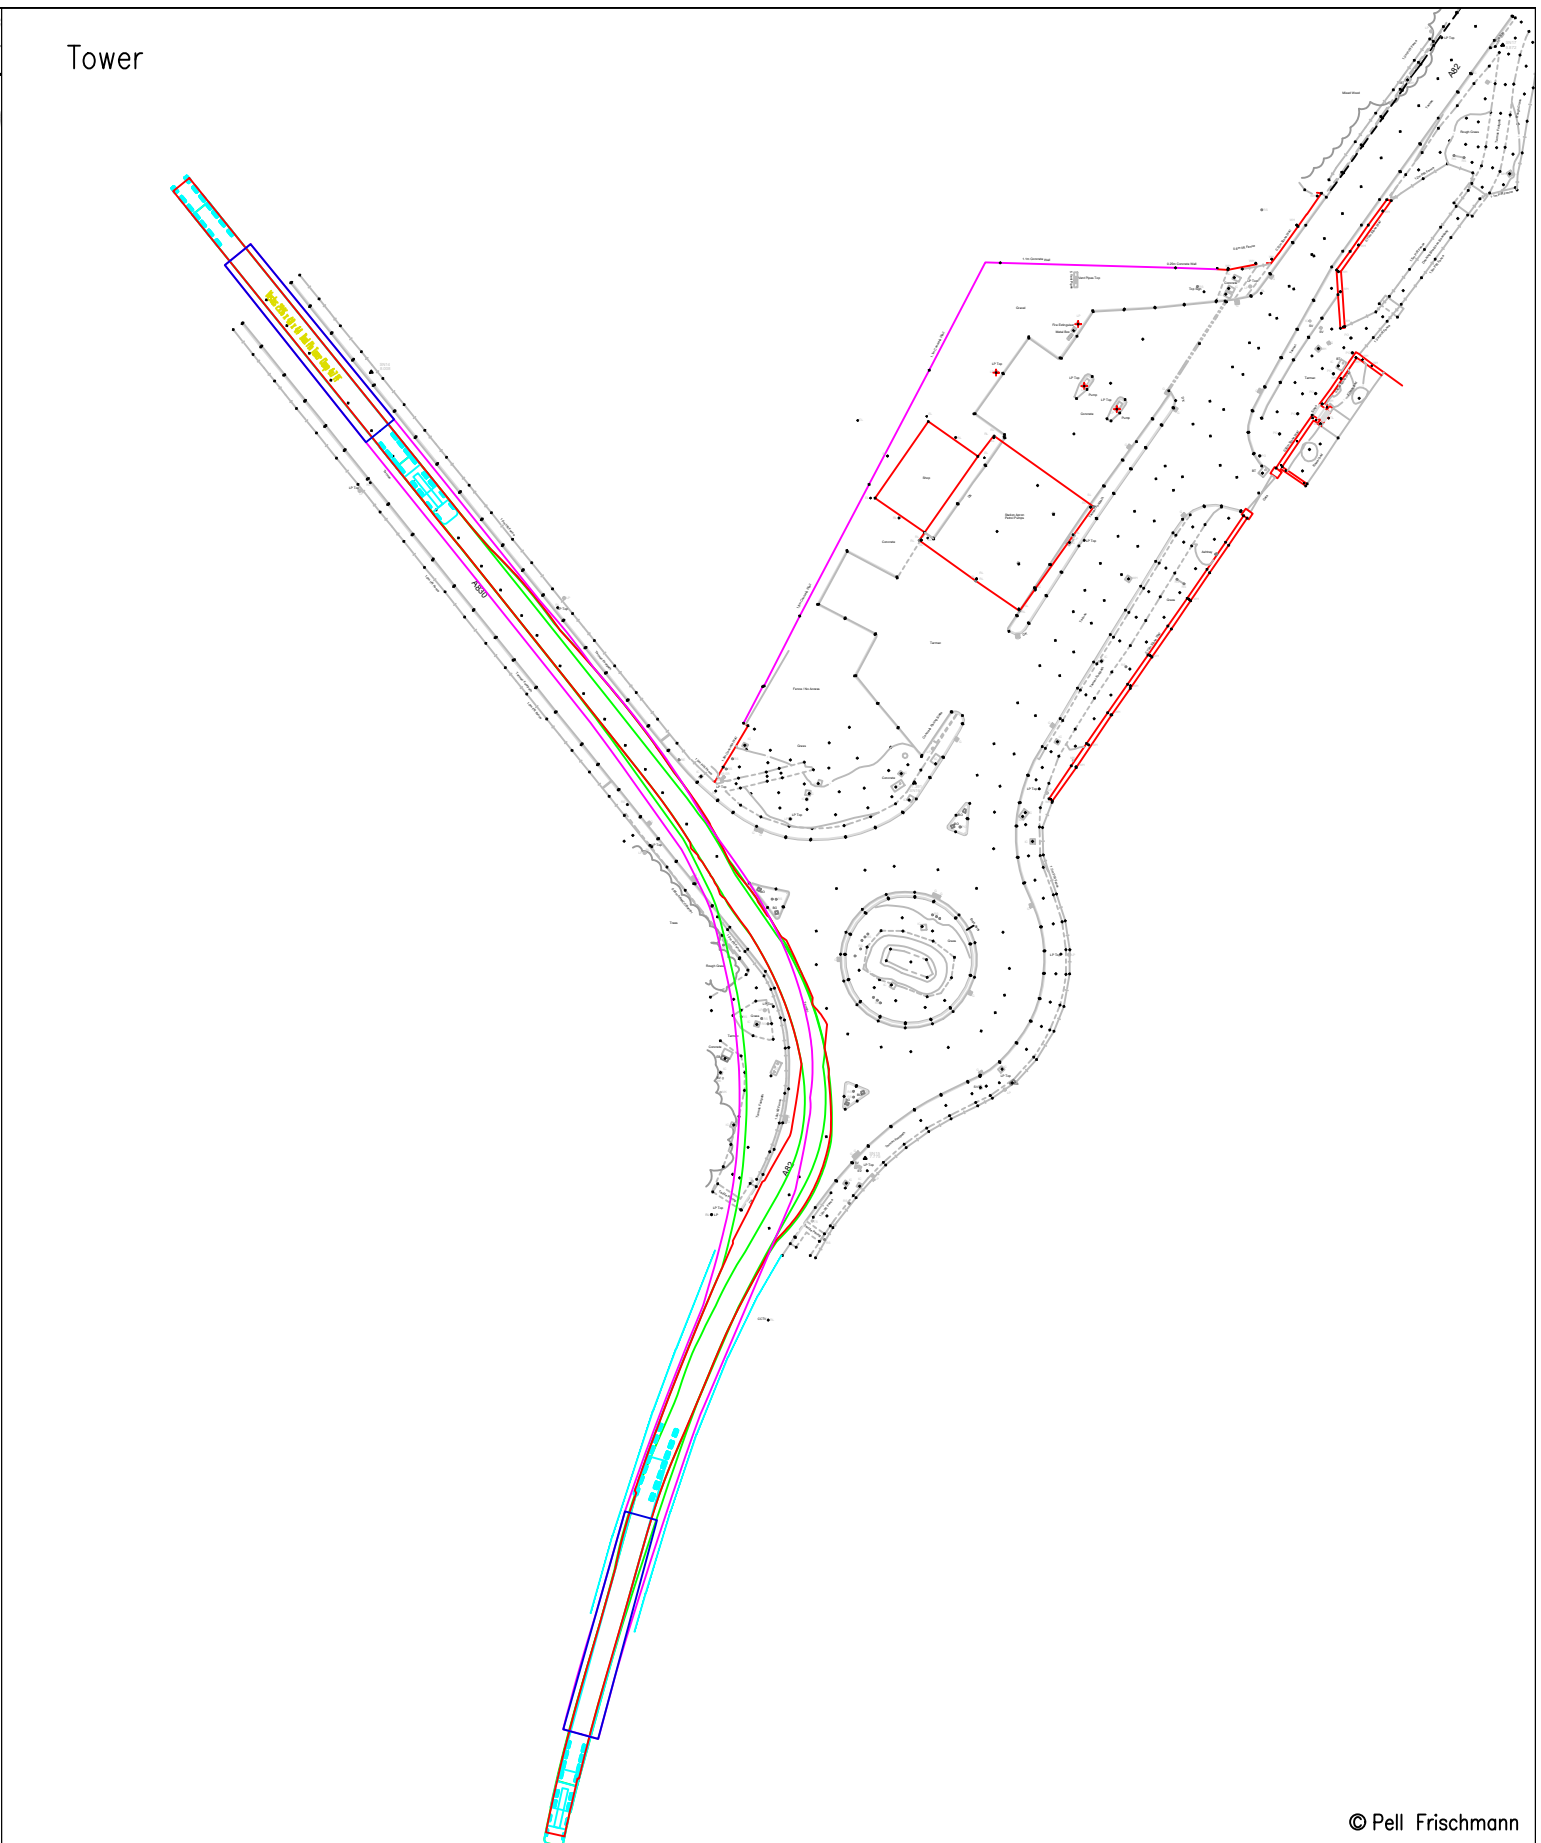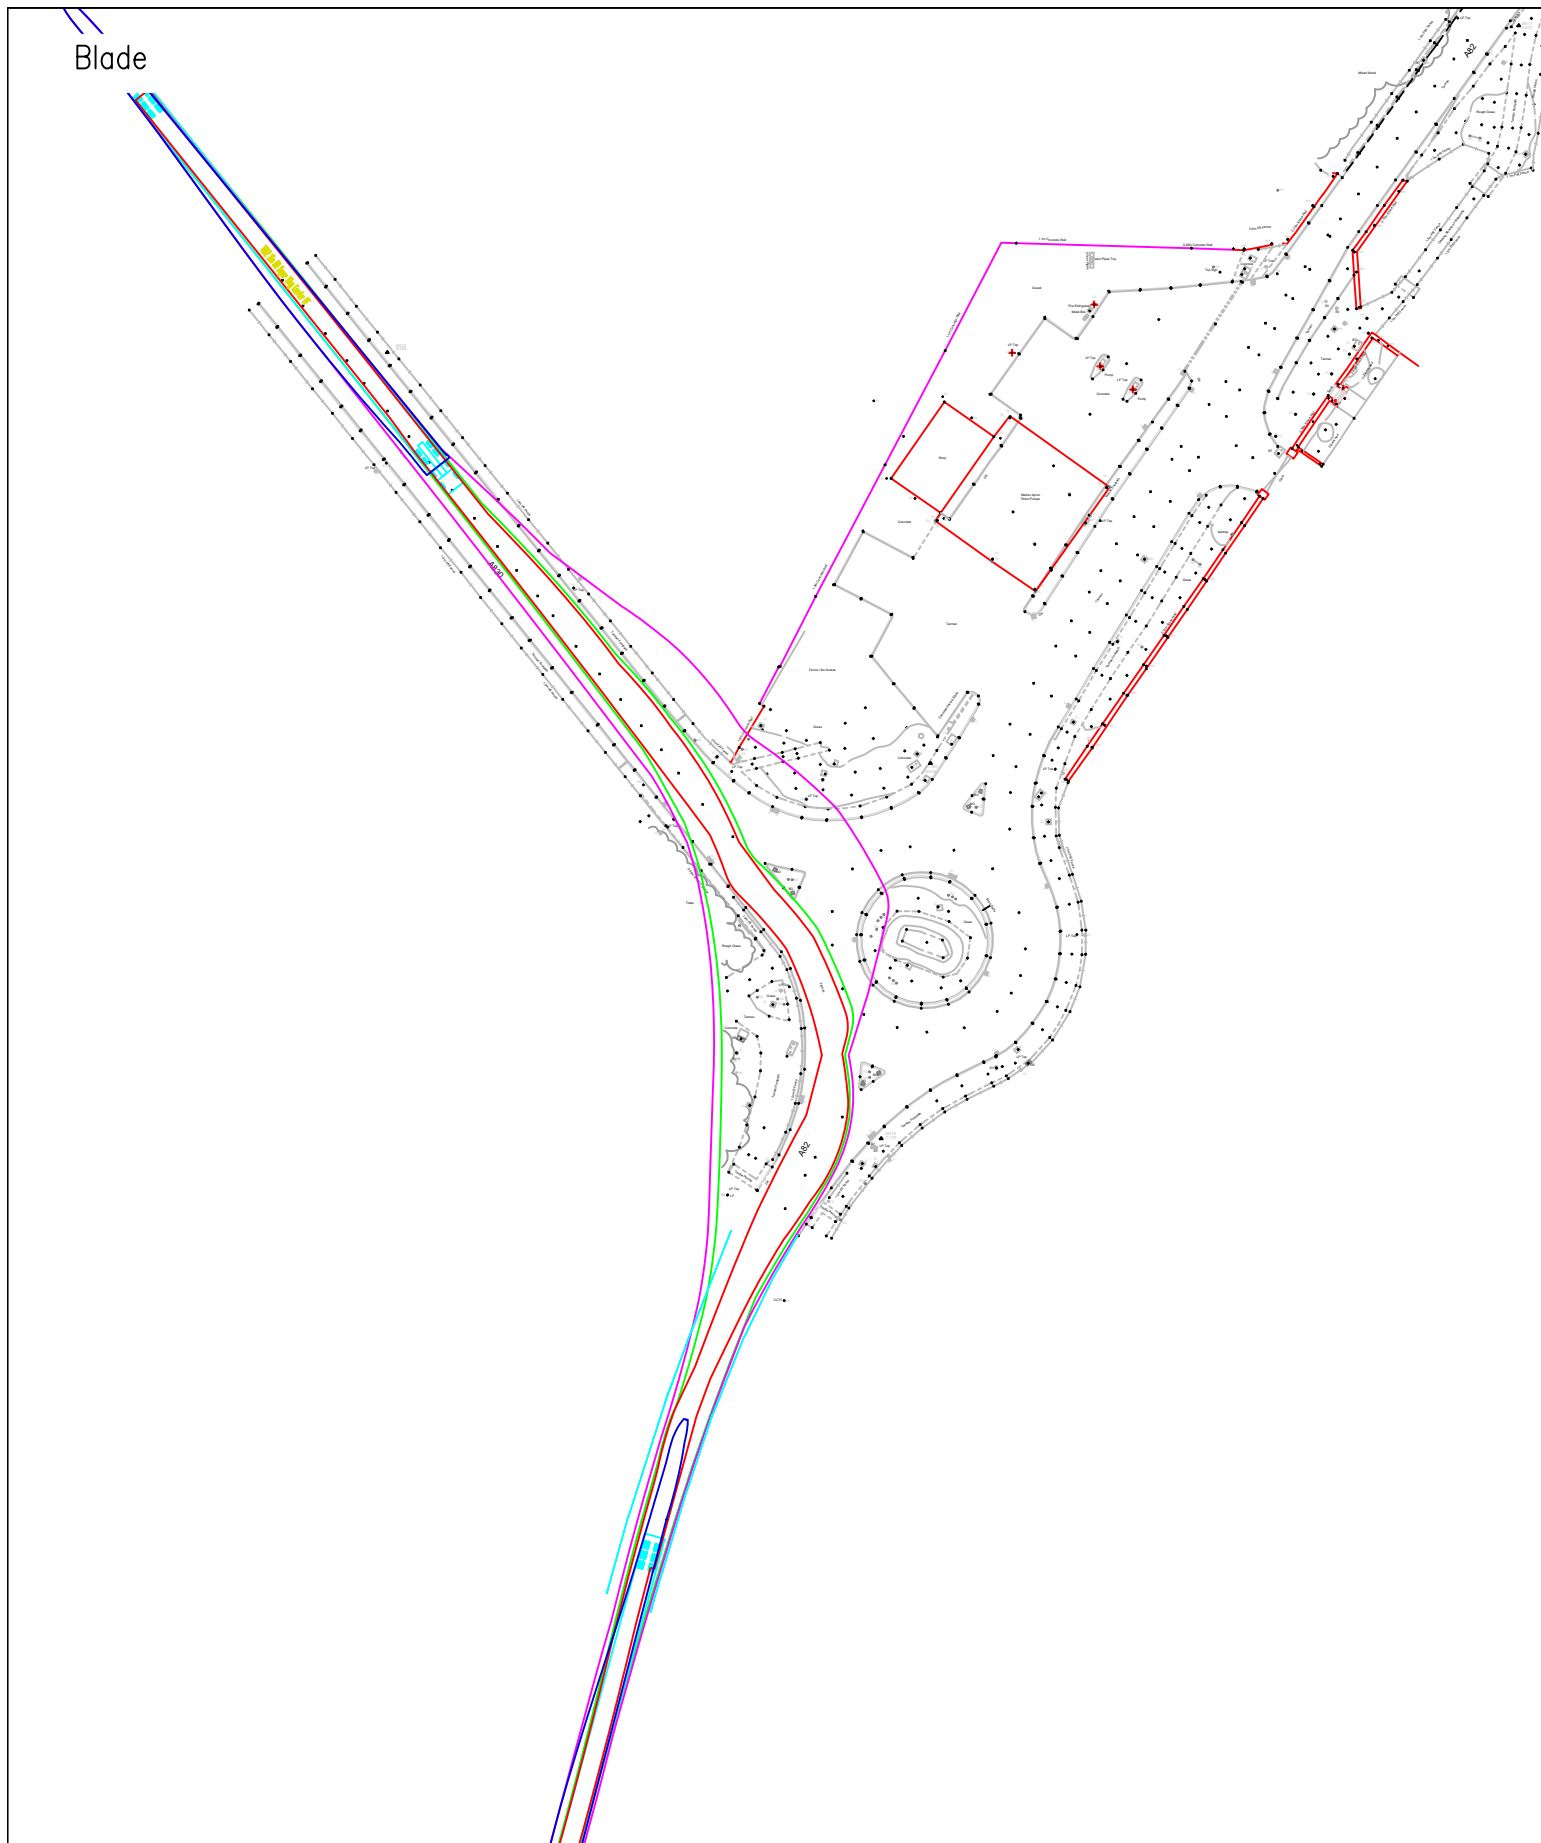

© Pell Frischmann

Pell Frischmann

93 GEORGE STREET, EDINBURGH, EH2 3ES
Tel: +44 (0)131 240 1270
Email: pfeinburgh@pellfrischmann.com
www.pellfrischmann.com

Project

Cruach Clenamacrie Wind Farm

	Name	Date	Scale	1:1000 @ A3	
Drawn	JS	05/12/2023	File No.	231205 Cruach Clenamacrie V162 SPA.dwg	
Designed	TL	05/12/2023			
Checked	GB	05/12/2023			
Point of Interest			4	Drawing Status	Final
Drawing No.	Notes:			Revision	
SK03	1. All mitigation is subject to confirmation through a test run. 2. This is not a construction drawing and is intended for illustration purposes only.			XXX	


Client

Savills

Drawing Title

Vestas V162 Blade and Tower

Key

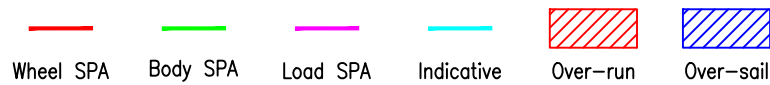

SPA Location

A830 / A82 Roundabout


Land search recommended to confirm the extent of adopted boundary available.

Three lighting columns, two road signs, one traffic signal, one call post, trees, vegetation and guardrail should be removed. Loads to oversail safety barrier and junction box.

Two lighting columns and one road sign should be removed. Bridge parapet to be oversailed. **Third party land** required.

Two bollards and one road sign should be removed.

Two chevron signs and one private sign should be removed.


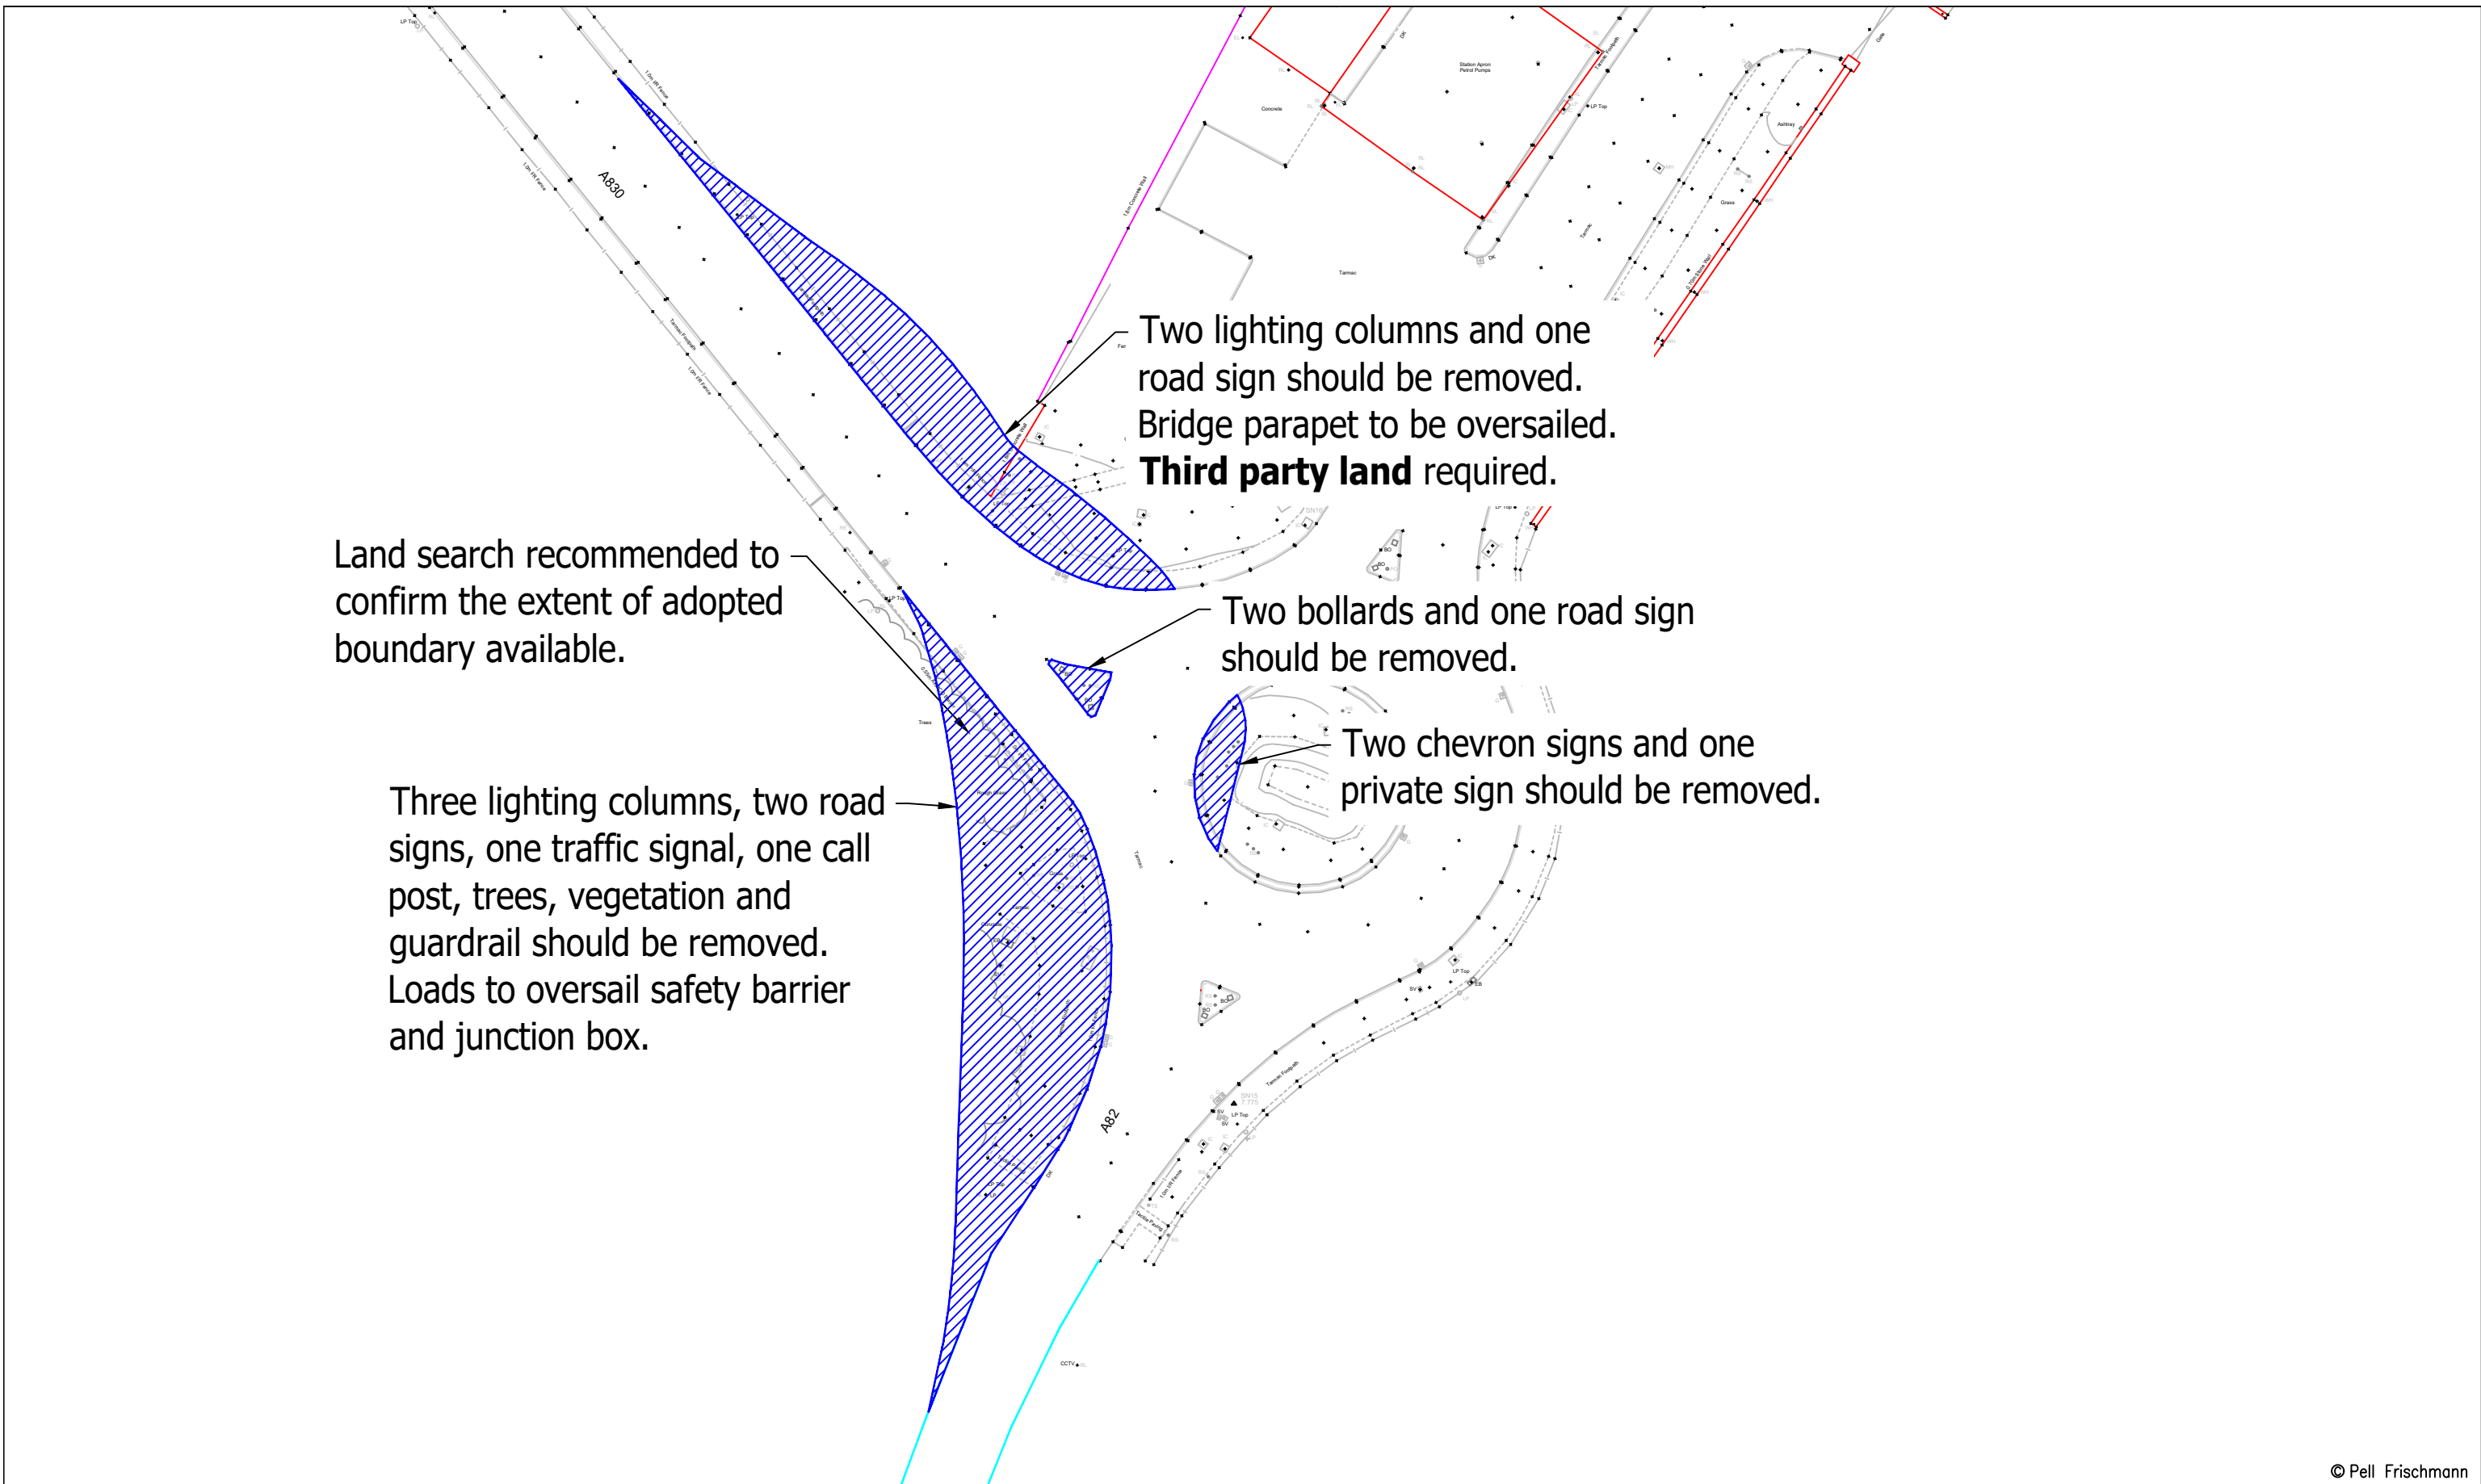


© Pell Frischmann

Pell Frischmann 93 GEORGE STREET, EDINBURGH, EH2 3ES Tel: +44 (0)131 240 1270 Email: pfedinburgh@pellfrischmann.com www.pellfrischmann.com	Project	Cruach Clenamachie Wind Farm	Name	JS	Date	05/12/2023	Scale	1:500 @ A3	
	Client	Savills	Drawing Title	Vestas V162 Blade and Tower	Designed	TL	05/12/2023	File No.	231205 Cruach Clenamachie V162 SPA.dwg
Key Wheel SPA Body SPA Load SPA Indicative Over-run Over-sail	SPA Location	A830 / A82 Roundabout	Checked	GB	05/12/2023	Drawing Status	Final	Revision	XXX
				Point of Interest	4	Drawing No.	SK03A	Notes:	1. All mitigation is subject to confirmation through a test run. 2. This is not a construction drawing and is intended for illustration purposes only.

Blade

Tower

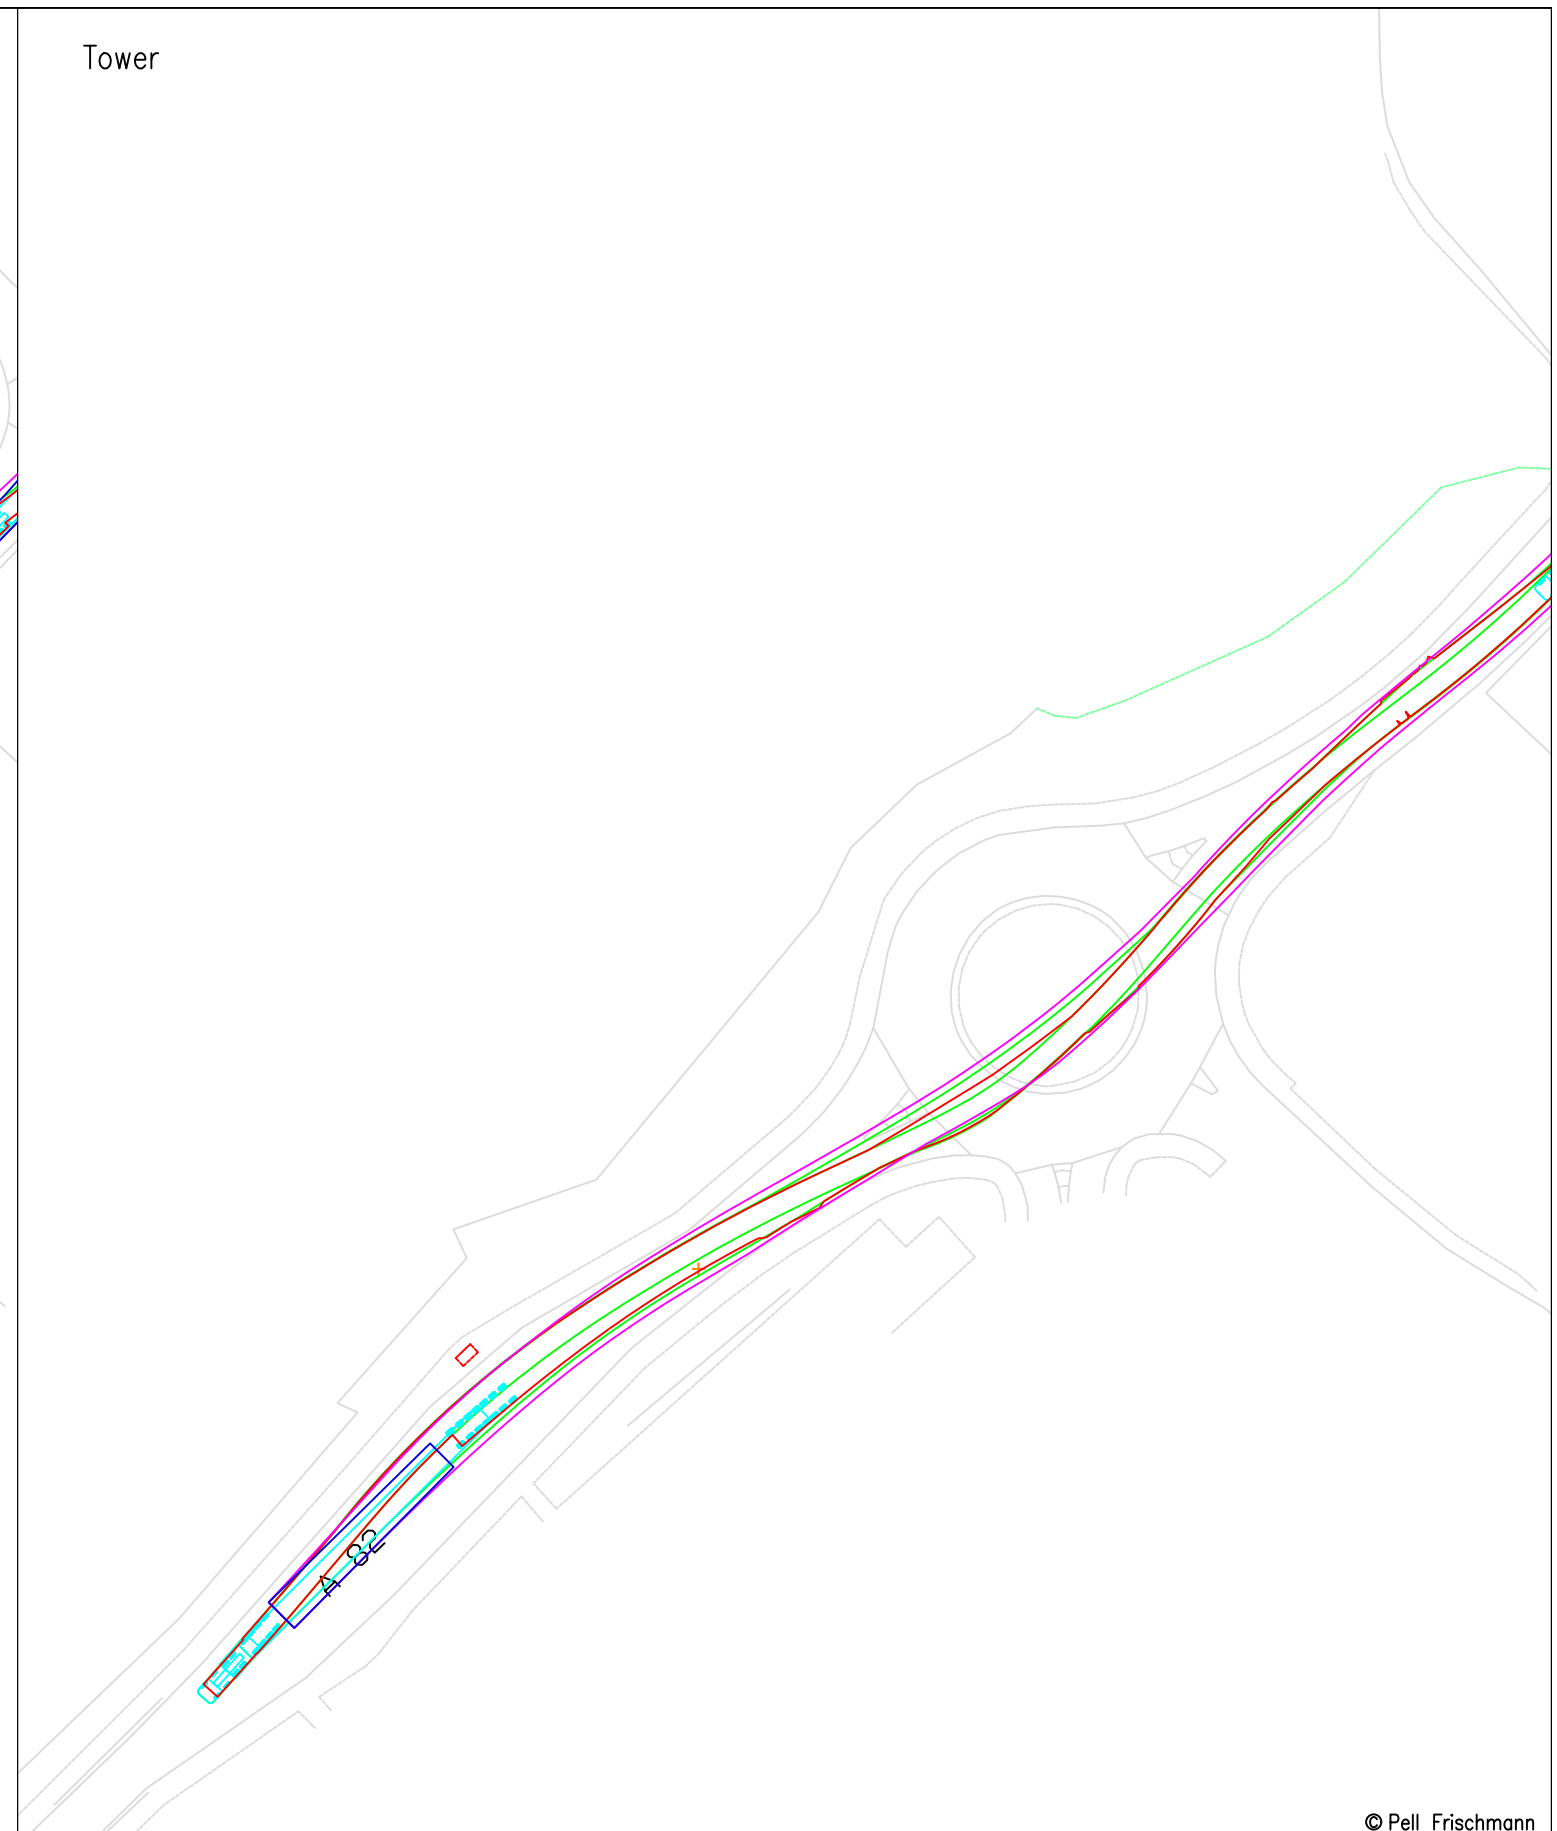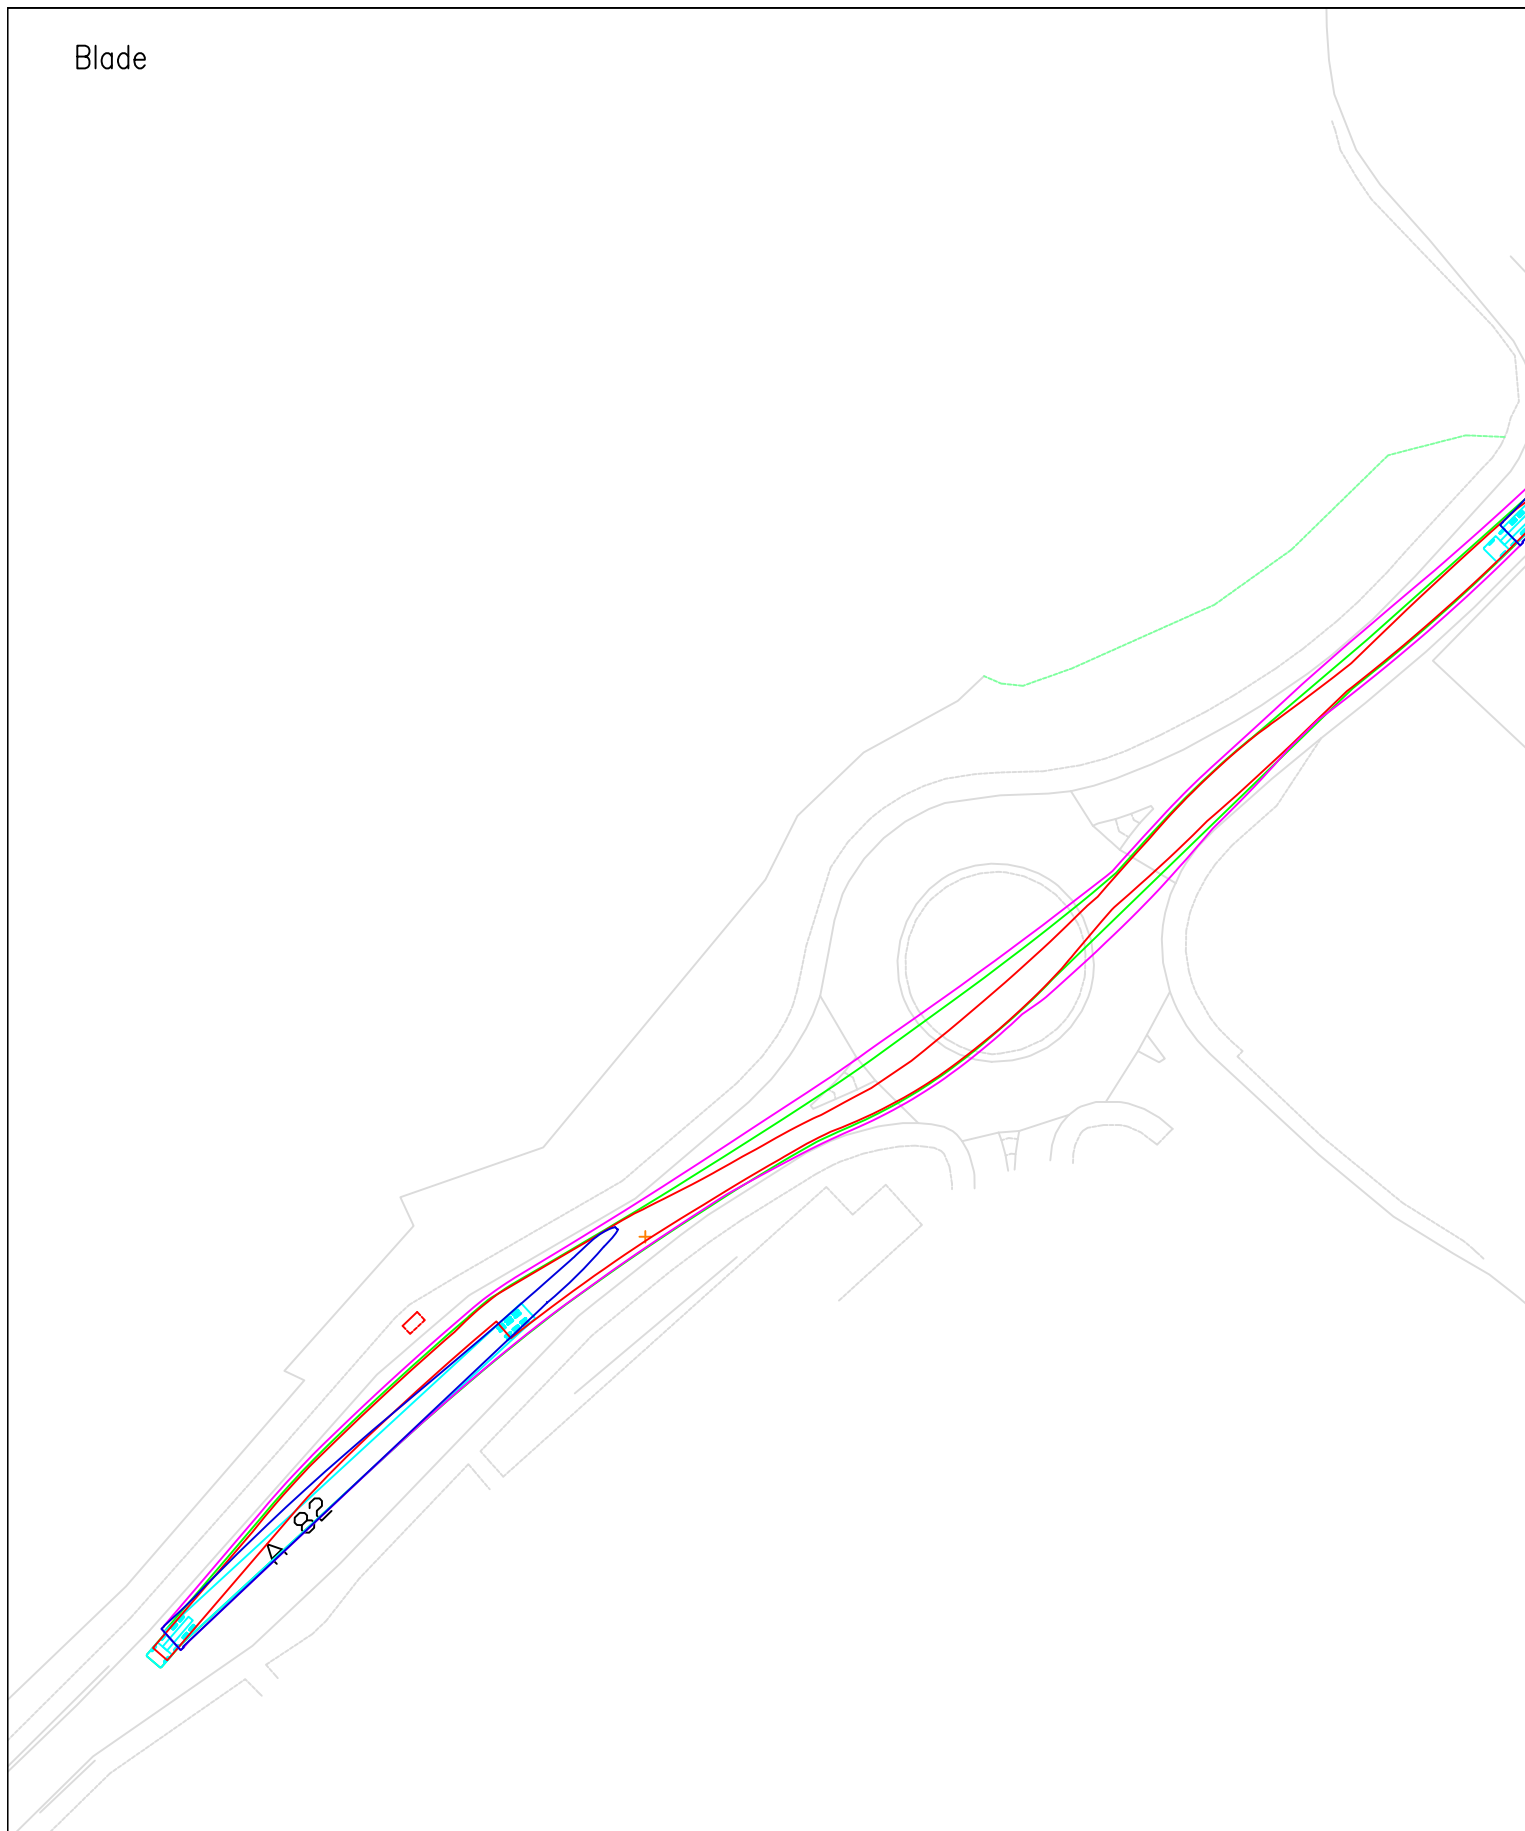

© Pell Frischmann

Pell Frischmann <small>93 GEORGE STREET, EDINBURGH, EH2 3ES</small> <small>Tel: +44 (0)131 240 1270</small> <small>Email: pfe@pellfrischmann.com</small> <small>www.pellfrischmann.com</small>	Project	Cruach Clenamacrie Wind Farm			Scale	1:1000 @ A3	
	Client	Savills			Drawn	JS	05/12/2023
Key — Wheel SPA — Body SPA — Load SPA — Indicative Over-run Over-sail	Drawing Title	Vestas V162 Blade and Tower			Designed	TL	05/12/2023
	SPA Location	A82 / North Road Roundabout			Checked	GB	05/12/2023
		Point of Interest	5		File No.		231205 Cruach Clenamacrie V162 SPA.dwg
		Drawing No.	SK04		Drawing Status		Final
		Notes:					Revision
		1. All mitigation is subject to confirmation through a test run. 2. This is not a construction drawing and is intended for illustration purposes only.					XXX



© Pell Frischmann


Pell Frischmann <small>93 GEORGE STREET, EDINBURGH, EH2 3ES</small> <small>Tel: +44 (0)131 240 1270</small> <small>Email: pfe@pellfrischmann.com</small> <small>www.pellfrischmann.com</small>	Project	Cruach Clenamacrie Wind Farm	Name	JS	Date	05/12/2023	Scale	1:500 @ A3	
	Client	Savills	Drawing Title	Vestas V162 Blade and Tower	Designed	TL	05/12/2023	File No.	231205 Cruach Clenamacrie V162 SPA.dwg
Key Wheel SPA Body SPA Load SPA Indicative Over-run Over-sail	SPA Location	A82 / North Road Roundabout	Checked	GB	05/12/2023	Point of Interest	5	Drawing Status	Final
			Drawing No.	SK04A	Notes:			Revision	XXX

1. All mitigation is subject to confirmation through a test run.
 2. This is not a construction drawing and is intended for illustration purposes only.

Blade



Tower

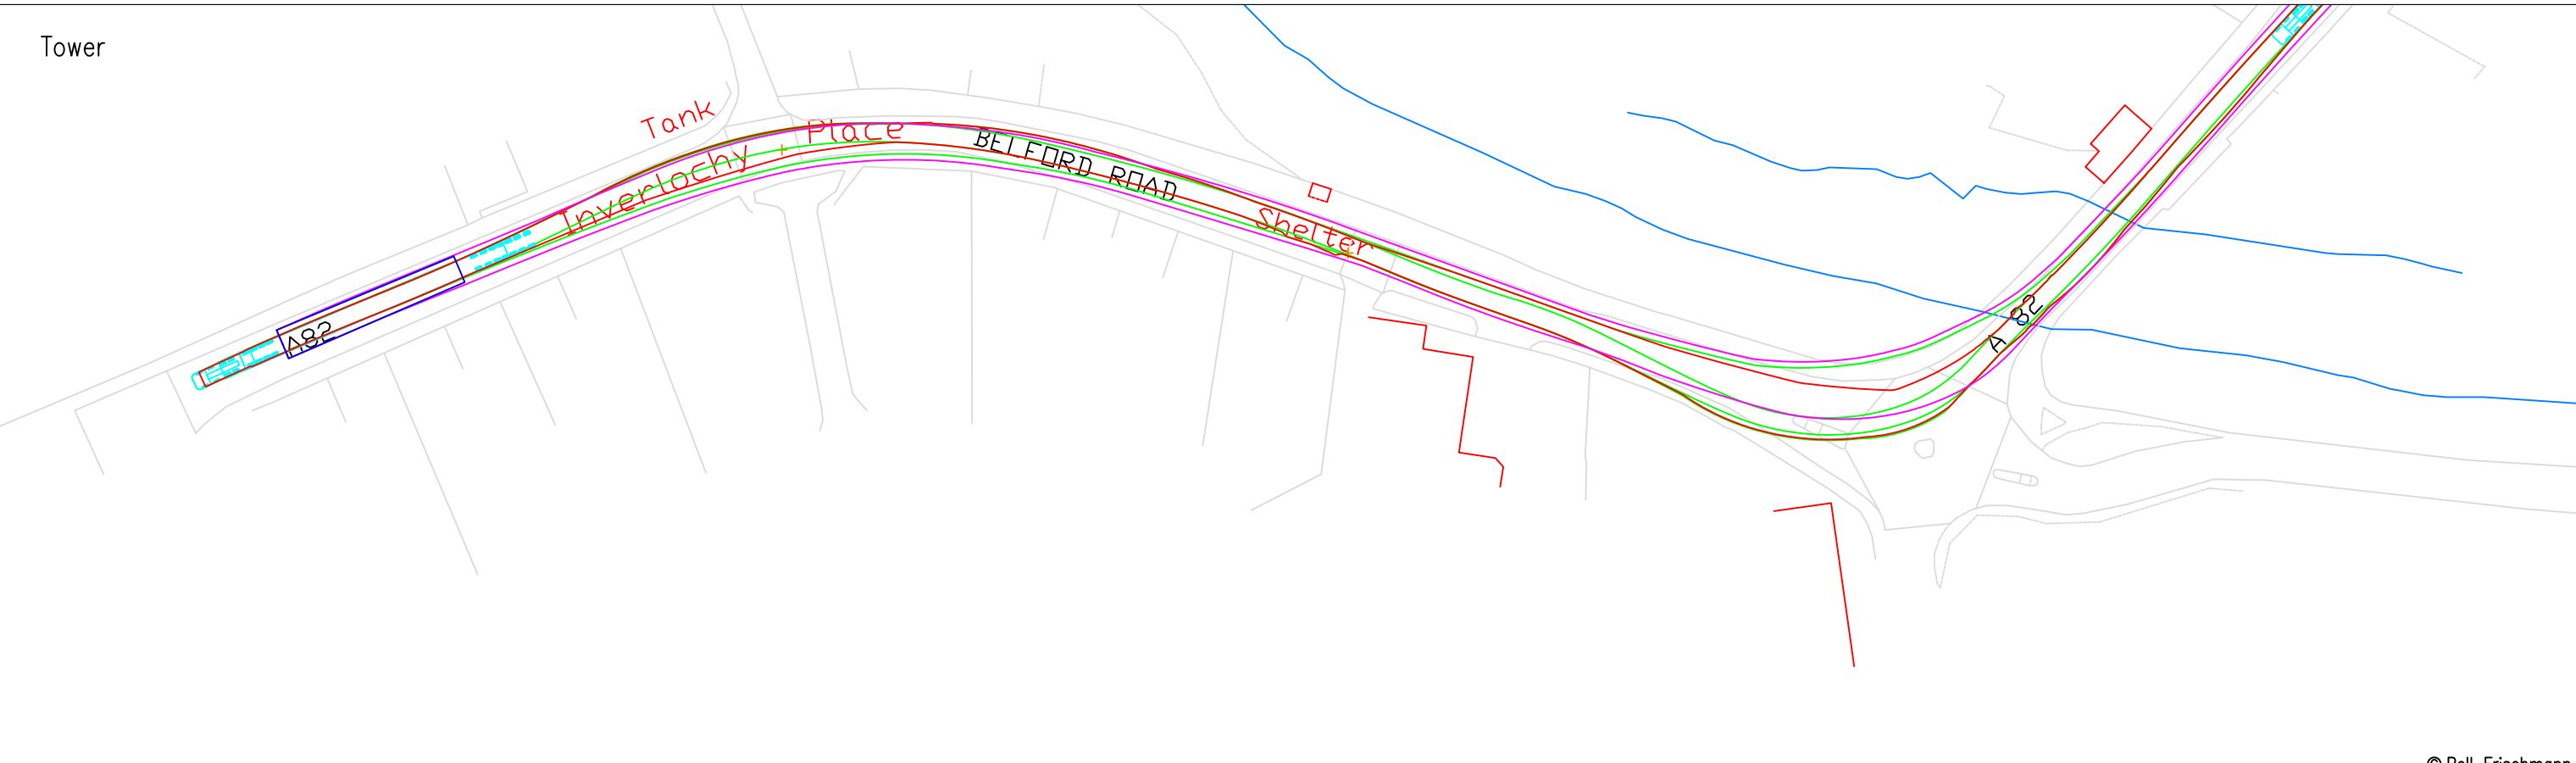

© Pell Frischmann

Pell Frischmann

93 GEORGE STREET, EDINBURGH, EH2 3ES
Tel: +44 (0)131 240 1270
Email: pfe@pellfrischmann.com
www.pellfrischmann.com

Project

Cruach Clenamachie Wind Farm

Drawn	Name	Date	Scale
Designed	TL	05/12/2023	1:1000 @ A3
Checked	GB	05/12/2023	File No.
Point of Interest	6	Drawing Status	Final
Drawing No.	SK05	Notes:	Revision

231205 Cruach Clenamachie V162 SPA.dwg

Client

Savills

Drawing Title


Vestas V162 Blade and Tower

Drawing No.	SK05	Notes:	Revision
		1. All mitigation is subject to confirmation through a test run. 2. This is not a construction drawing and is intended for illustration purposes only.	XXX

Key						
	Wheel SPA	Body SPA	Load SPA	Indicative	Over-run	Over-sail

SPA Location

Belford Road Roundabout


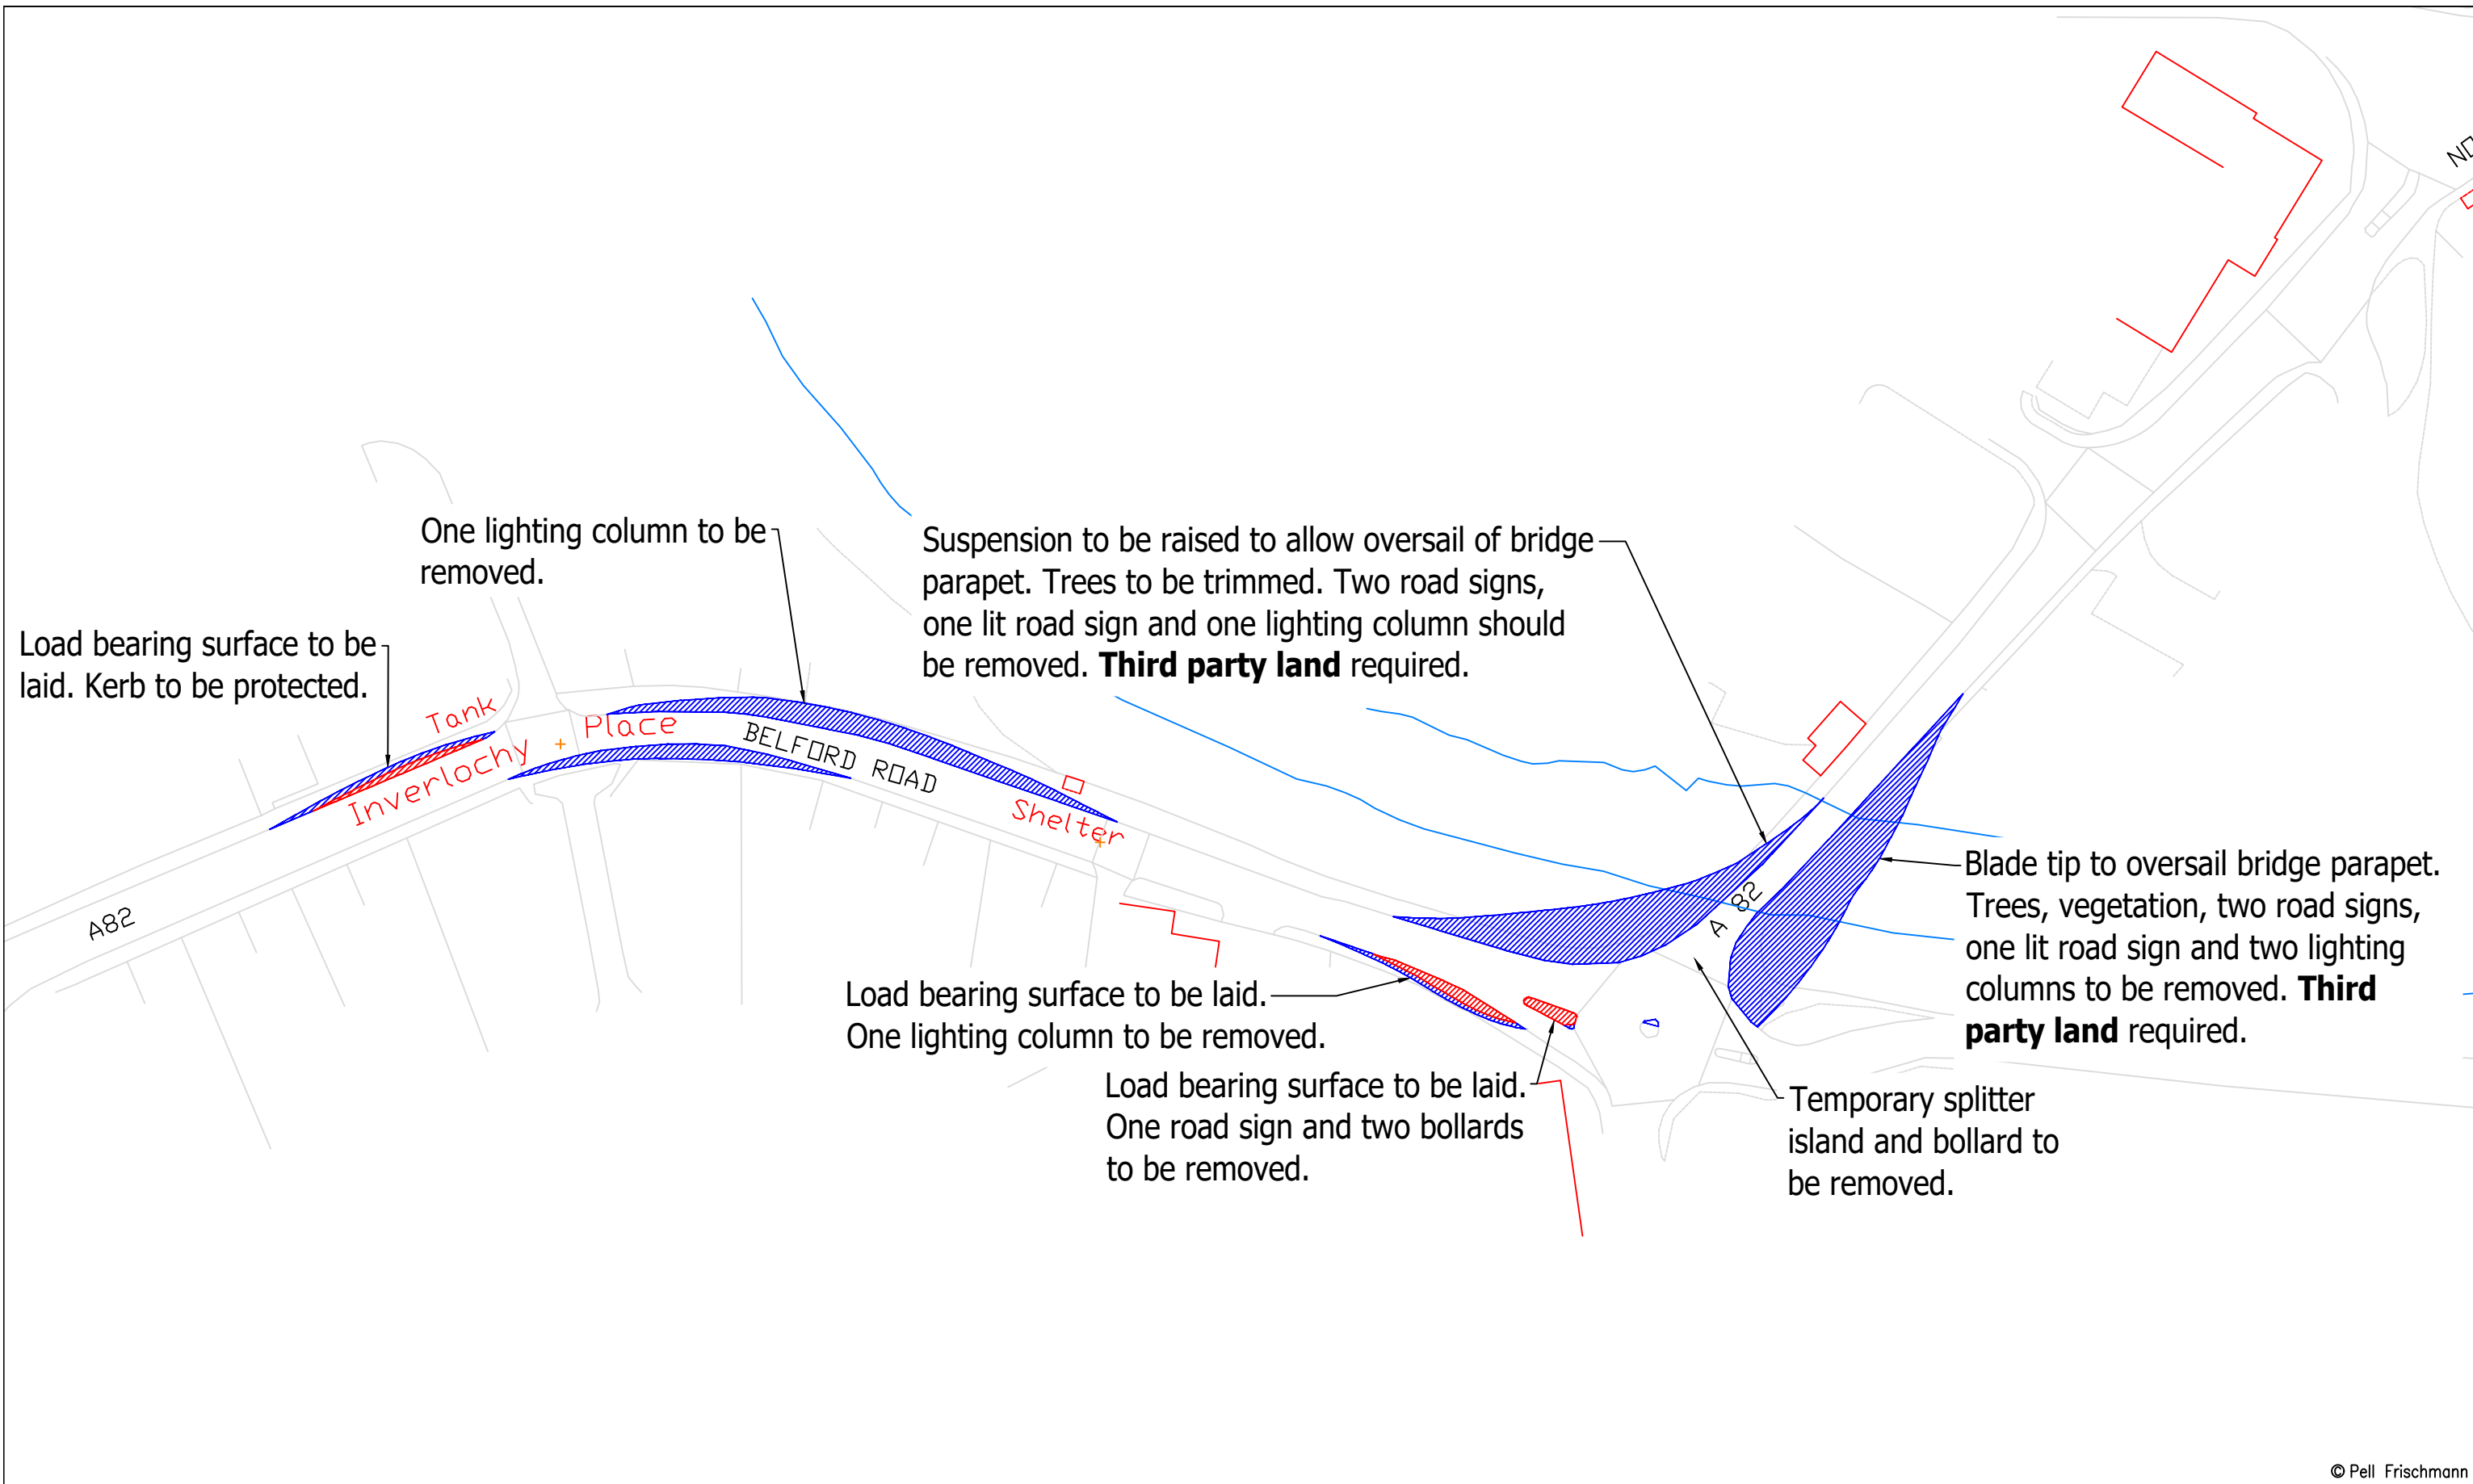


© Pell Frischmann

Pell Frischmann <small>93 GEORGE STREET, EDINBURGH, EH2 3ES</small> <small>Tel: +44 (0)131 240 1270</small> <small>Email: pfeinburgh@pellfrischmann.com</small> <small>www.pellfrischmann.com</small>	Project	Cruach Clenamachie Wind Farm	Name	JS	Date	05/12/2023	Scale	1:1000 @ A3	
	Client	Savills	Drawing Title	Vestas V162 Blade and Tower	Designed	TL	05/12/2023	File No.	231205 Cruach Clenamachie V162 SPA.dwg
Key 	SPA Location	Belford Road Roundabout	Checked	GB	05/12/2023	Point of Interest	6	Drawing Status	Final
			Drawing No.	SK05A	Notes:	1. All mitigation is subject to confirmation through a test run. 2. This is not a construction drawing and is intended for illustration purposes only.		Revision	XXX


Blade

Tower

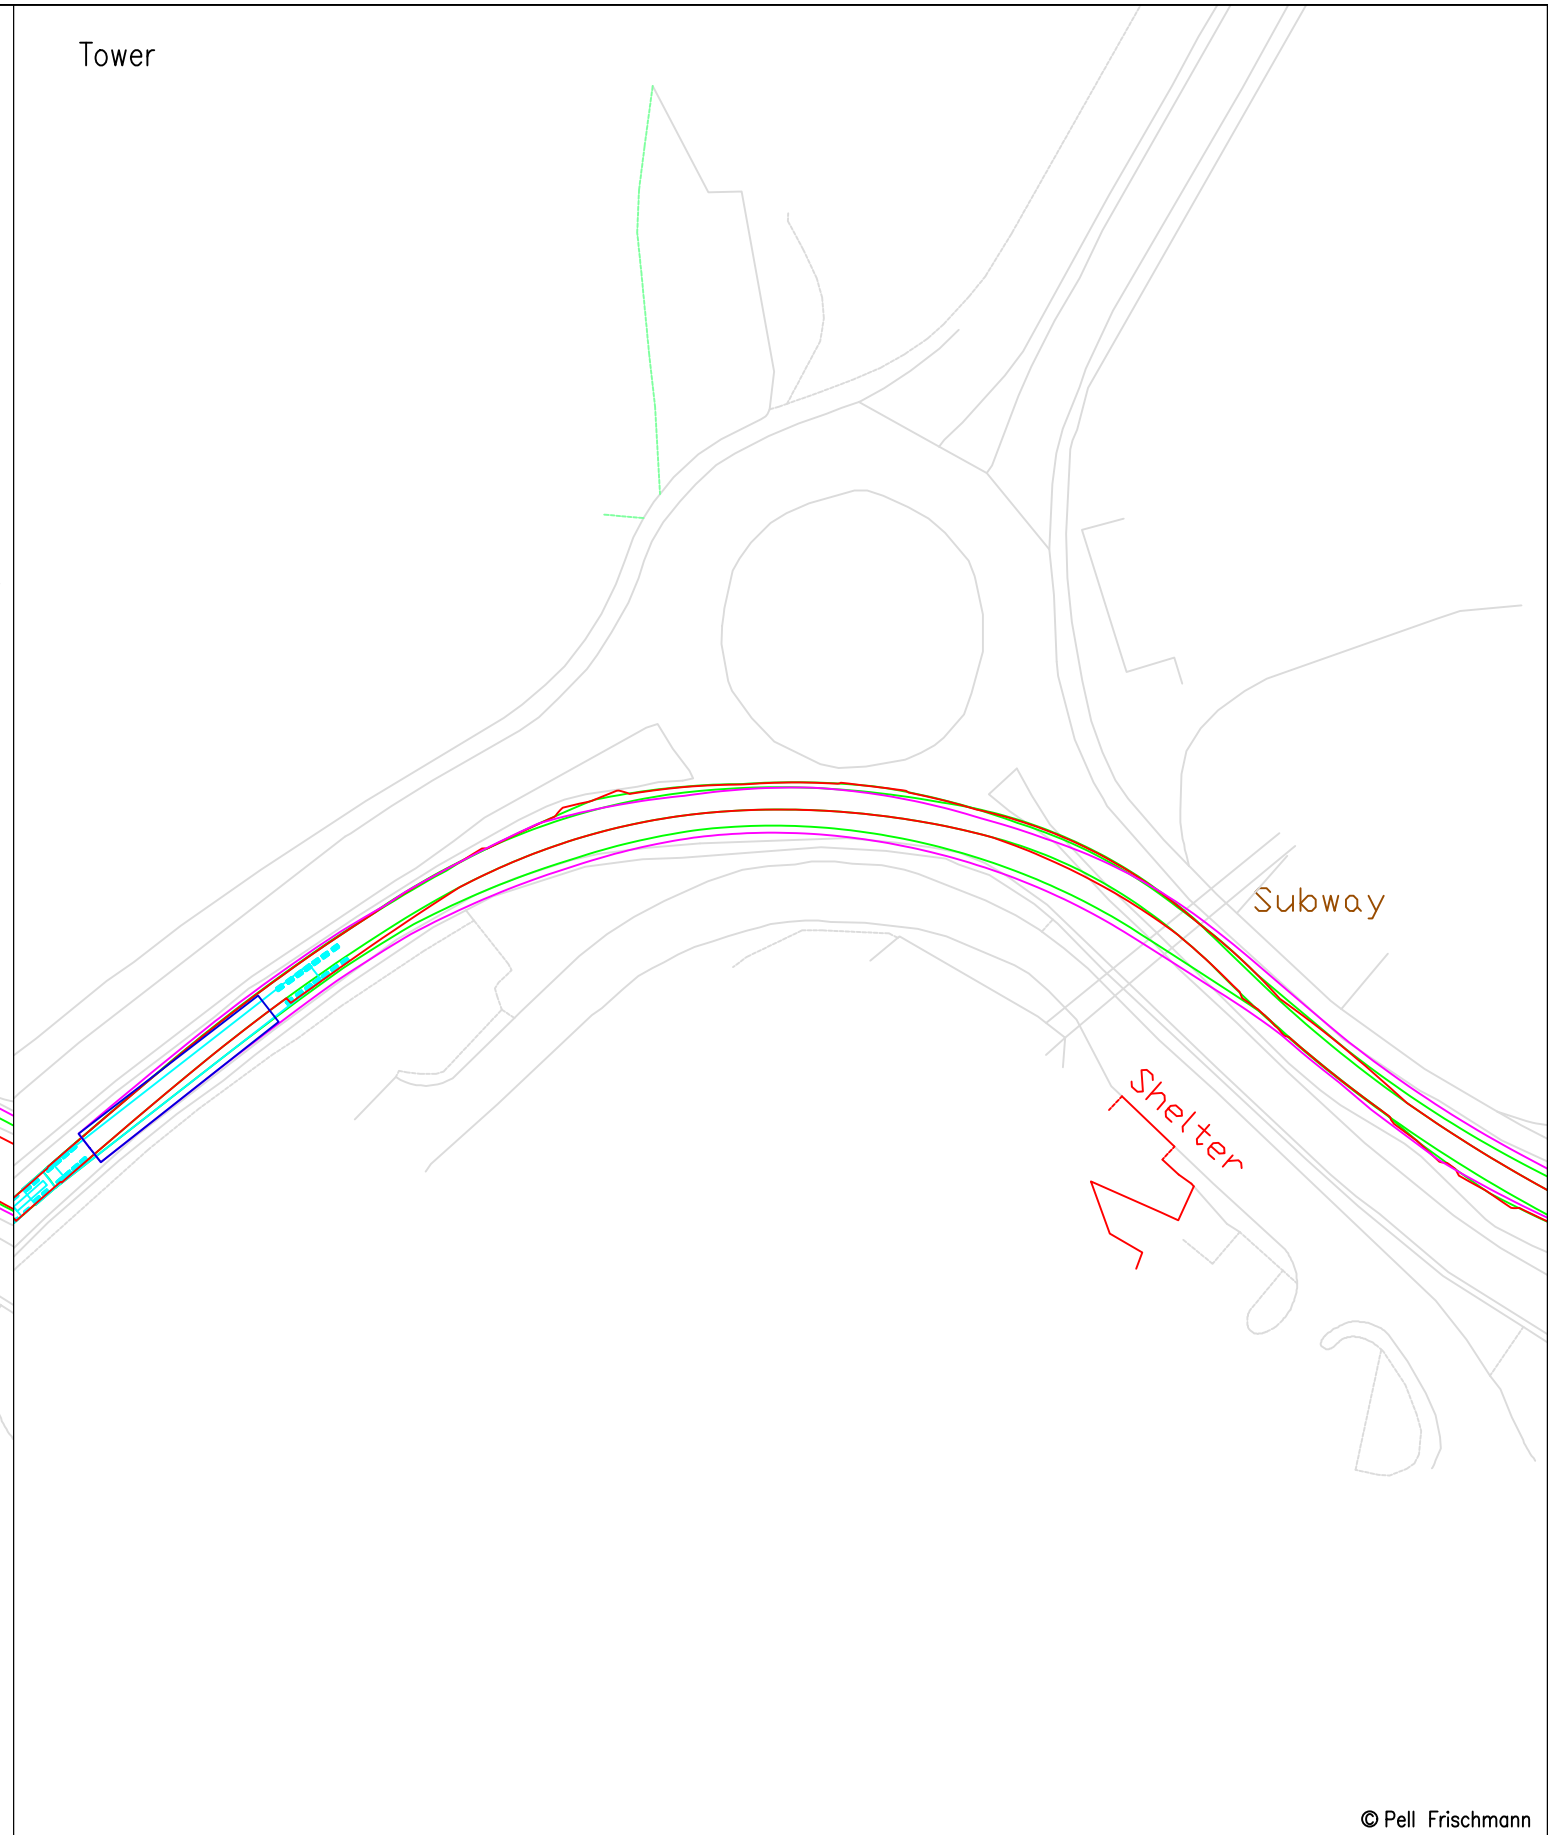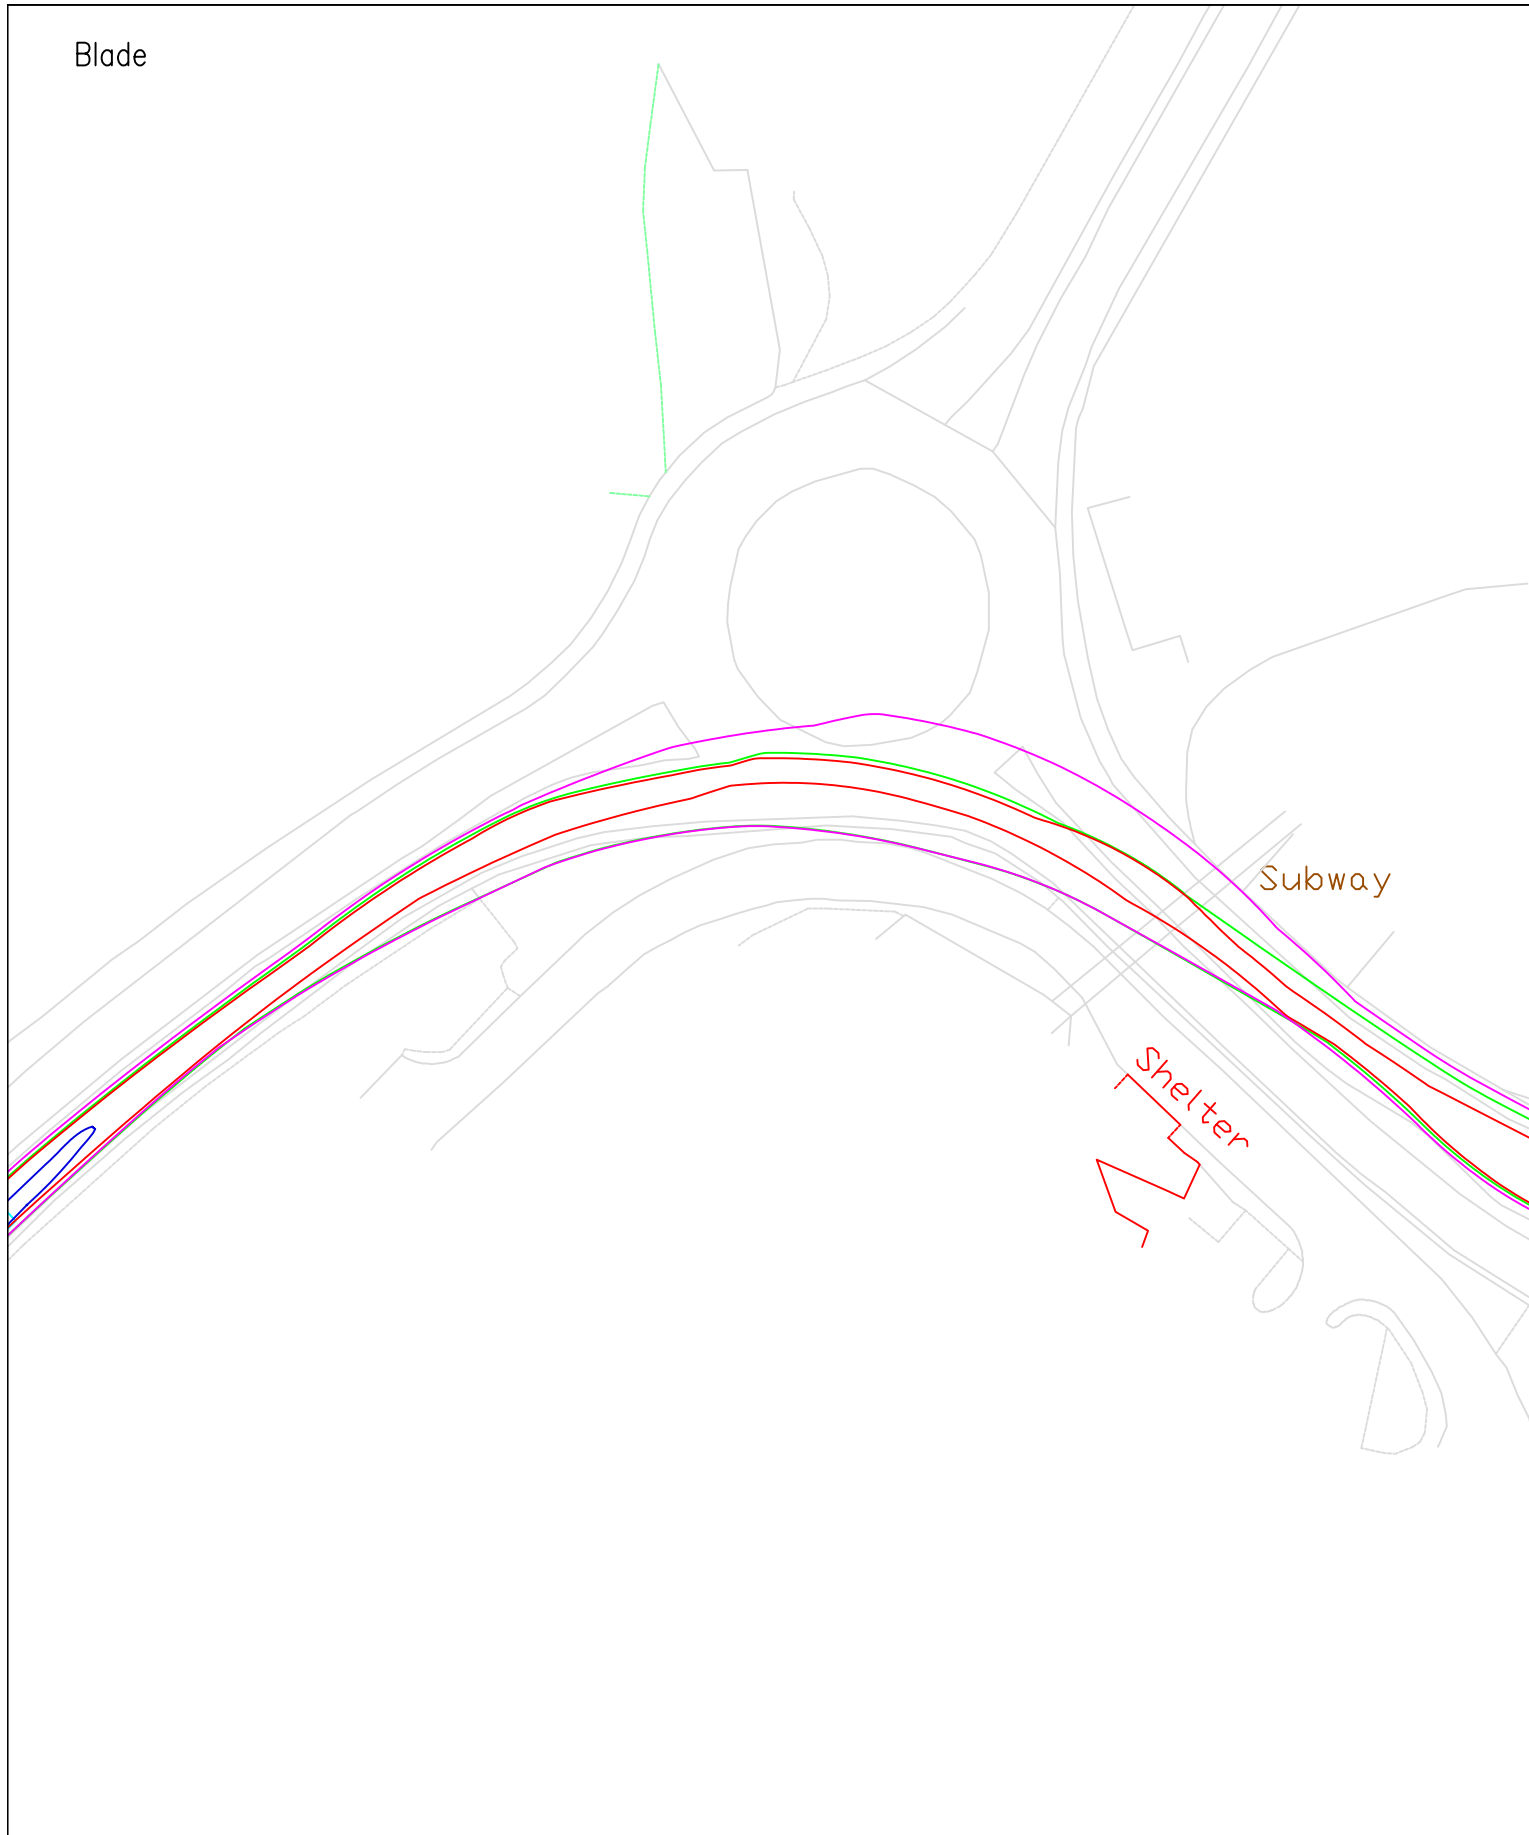

© Pell Frischmann

Pell Frischmann <small>93 GEORGE STREET, EDINBURGH, EH2 3ES</small> <small>Tel: +44 (0)131 240 1270</small> <small>Email: pfeinburgh@pellfrischmann.com</small> <small>www.pellfrischmann.com</small>	Project	Cruach Clenamacrie Wind Farm	Drawn	Name	JS	Date	05/12/2023	Scale	1:1000 @ A3	
	Client		Drawing Title	Designed	TL	05/12/2023	File No.	231205 Cruach Clenamacrie V162 SPA.dwg		
Client Savills	SPA Location	Belford Road / A82 Roundabout	Checked	GB	05/12/2023	Drawing Status	Final			
	Key		Wheel SPA (Red line) Body SPA (Green line) Load SPA (Purple line) Indicative (Cyan line) Over-run (Red hatched) Over-sail (Blue hatched)	Point of Interest	7		Drawing No.	SK06		Revision
			Notes:		1. All mitigation is subject to confirmation through a test run. 2. This is not a construction drawing and is intended for illustration purposes only.					

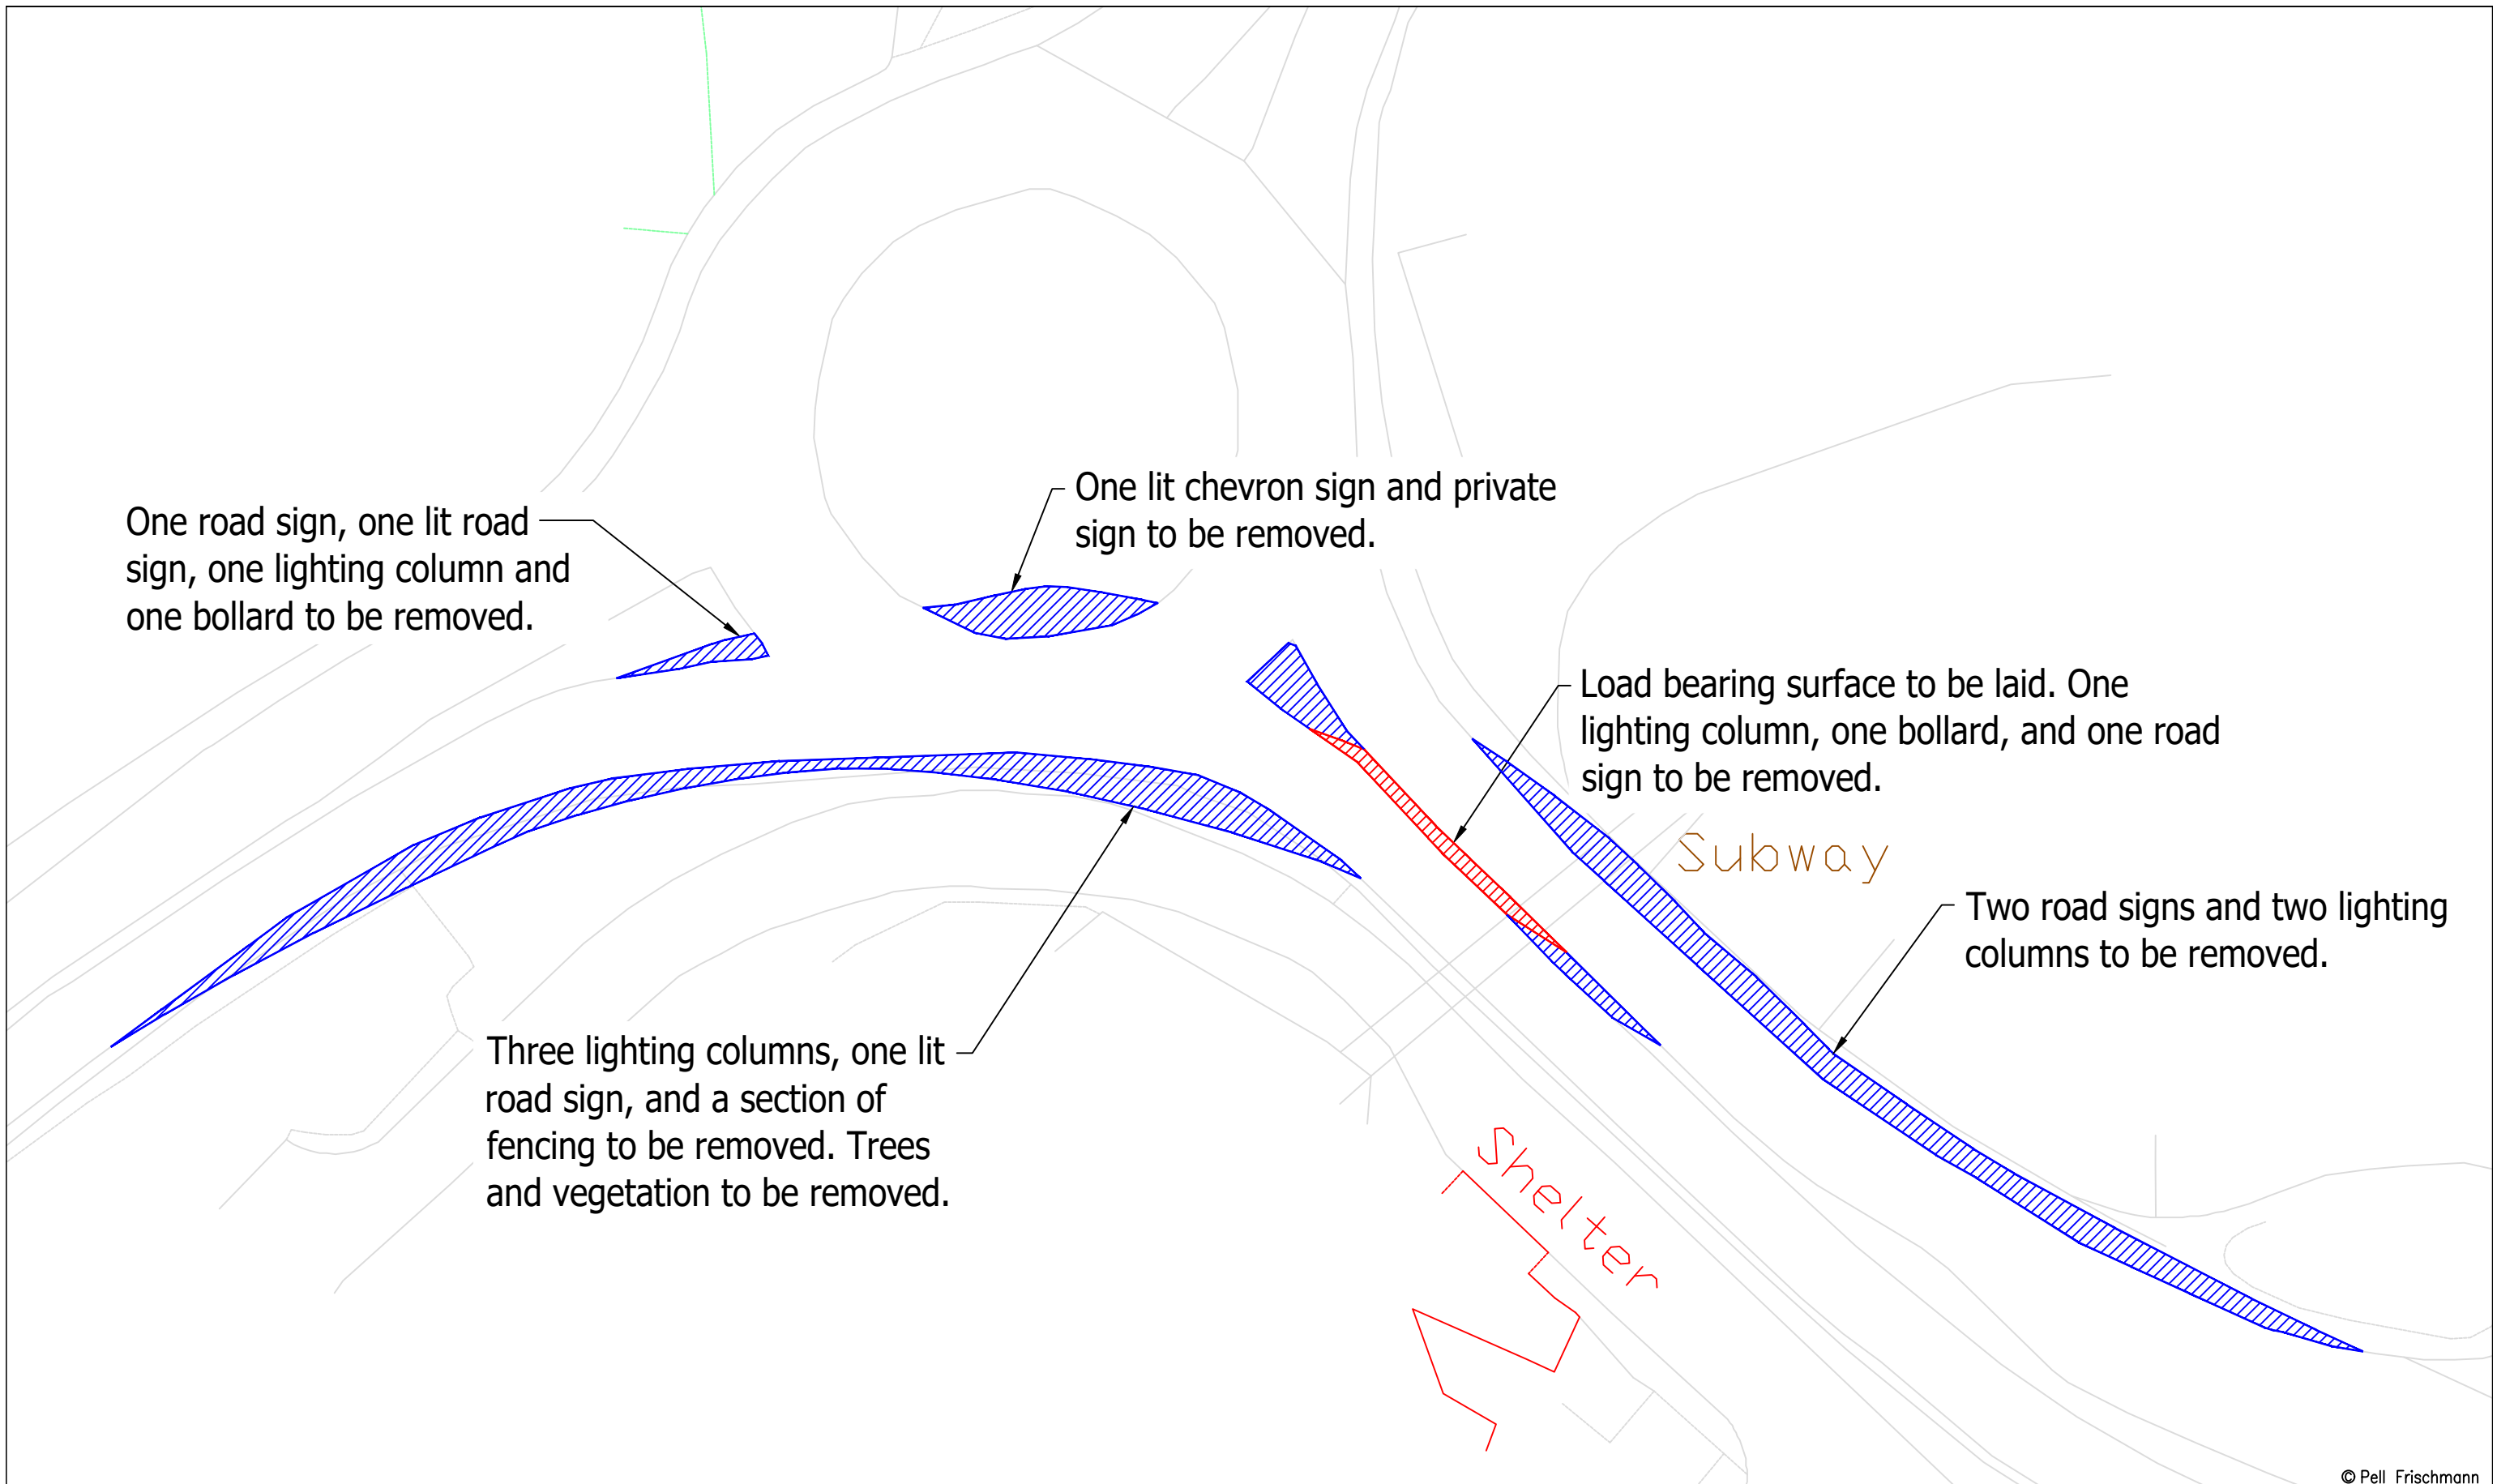


© Pell Frischmann

Pell Frischmann <small>93 GEORGE STREET, EDINBURGH, EH2 3ES</small> <small>Tel: +44 (0)131 240 1270</small> <small>Email: pfeinburgh@pellfrischmann.com</small> <small>www.pellfrischmann.com</small>	Project	Cruach Clenamachie Wind Farm	Name	JS	Date	05/12/2023	Scale	1:500 @ A3	
	Client	Savills	Drawing Title	Vestas V162 Blade and Tower	Designed	TL	05/12/2023	File No.	231205 Cruach Clenamachie V162 SPA.dwg
Key Wheel SPA Body SPA Load SPA Indicative Over-run Over-sail	SPA Location	Belford Road / A82 Roundabout	Checked	GB	05/12/2023	Drawing Status	Final	Revision	XXX
			Point of Interest		7	Drawing No.	SK06A	Notes:	1. All mitigation is subject to confirmation through a test run. 2. This is not a construction drawing and is intended for illustration purposes only.


Blade

Tower

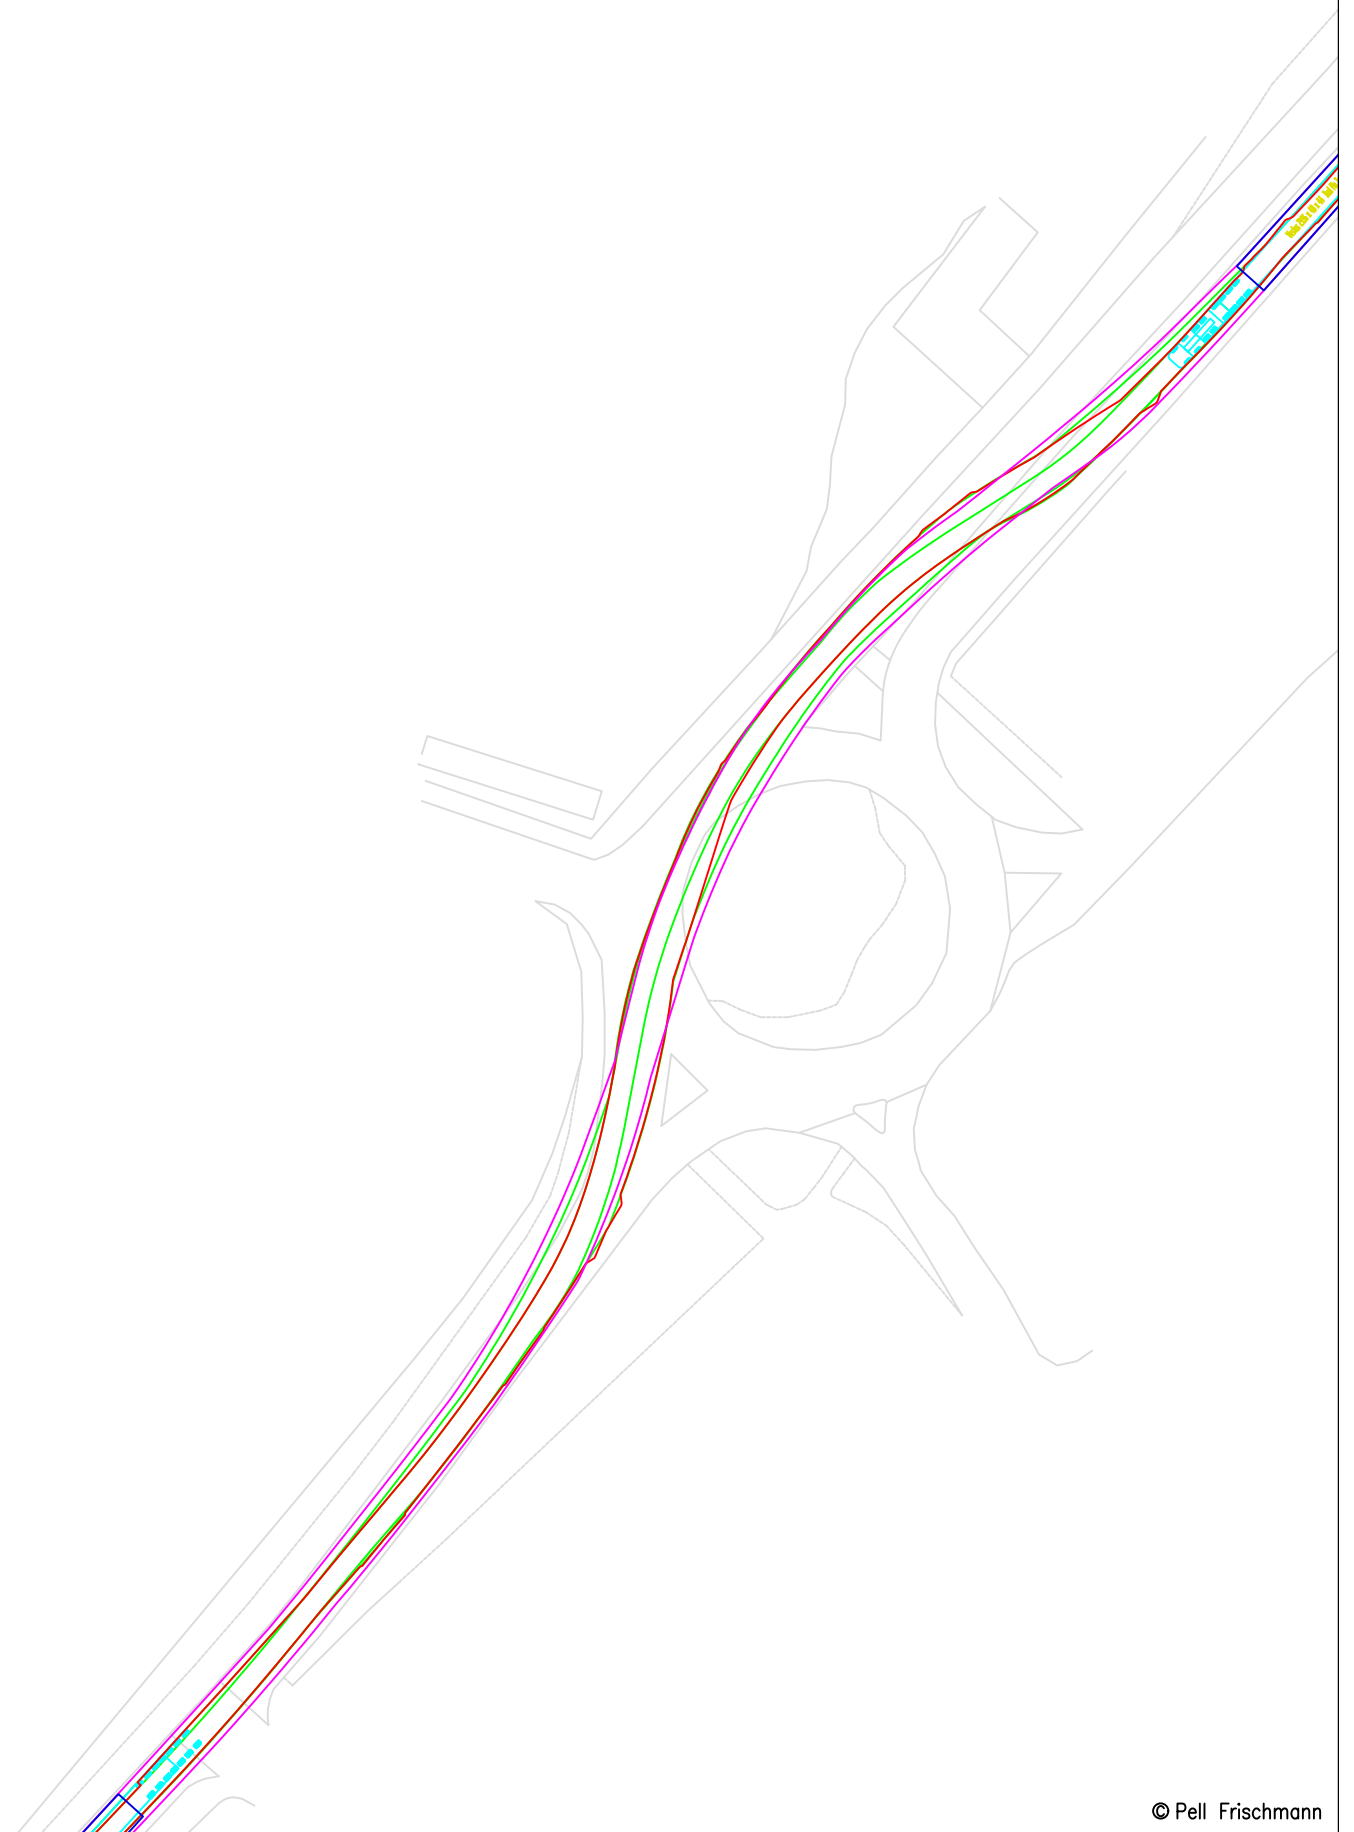

© Pell Frischmann

Pell Frischmann 93 GEORGE STREET, EDINBURGH, EH2 3ES Tel: +44 (0)131 240 1270 Email: pfe@pellfrischmann.com www.pellfrischmann.com	Project	Cruach Clenamacrie Wind Farm			Scale	1:1000 @ A3		
	Client	Savills			Drawn	JS	05/12/2023	
Key Wheel SPA (Red line) Body SPA (Green line) Load SPA (Magenta line) Indicative (Cyan line) Over-run (Red hatched) Over-sail (Blue hatched)	Drawing Title	Vestas V162 Blade and Tower			Designed	TL	05/12/2023	
	SPA Location	W End Roundabout			Checked	GB	05/12/2023	
				Point of Interest	8		Drawing Status	Final
				Drawing No.	SK07		Revision	XXX
				Notes: 1. All mitigation is subject to confirmation through a test run. 2. This is not a construction drawing and is intended for illustration purposes only.				

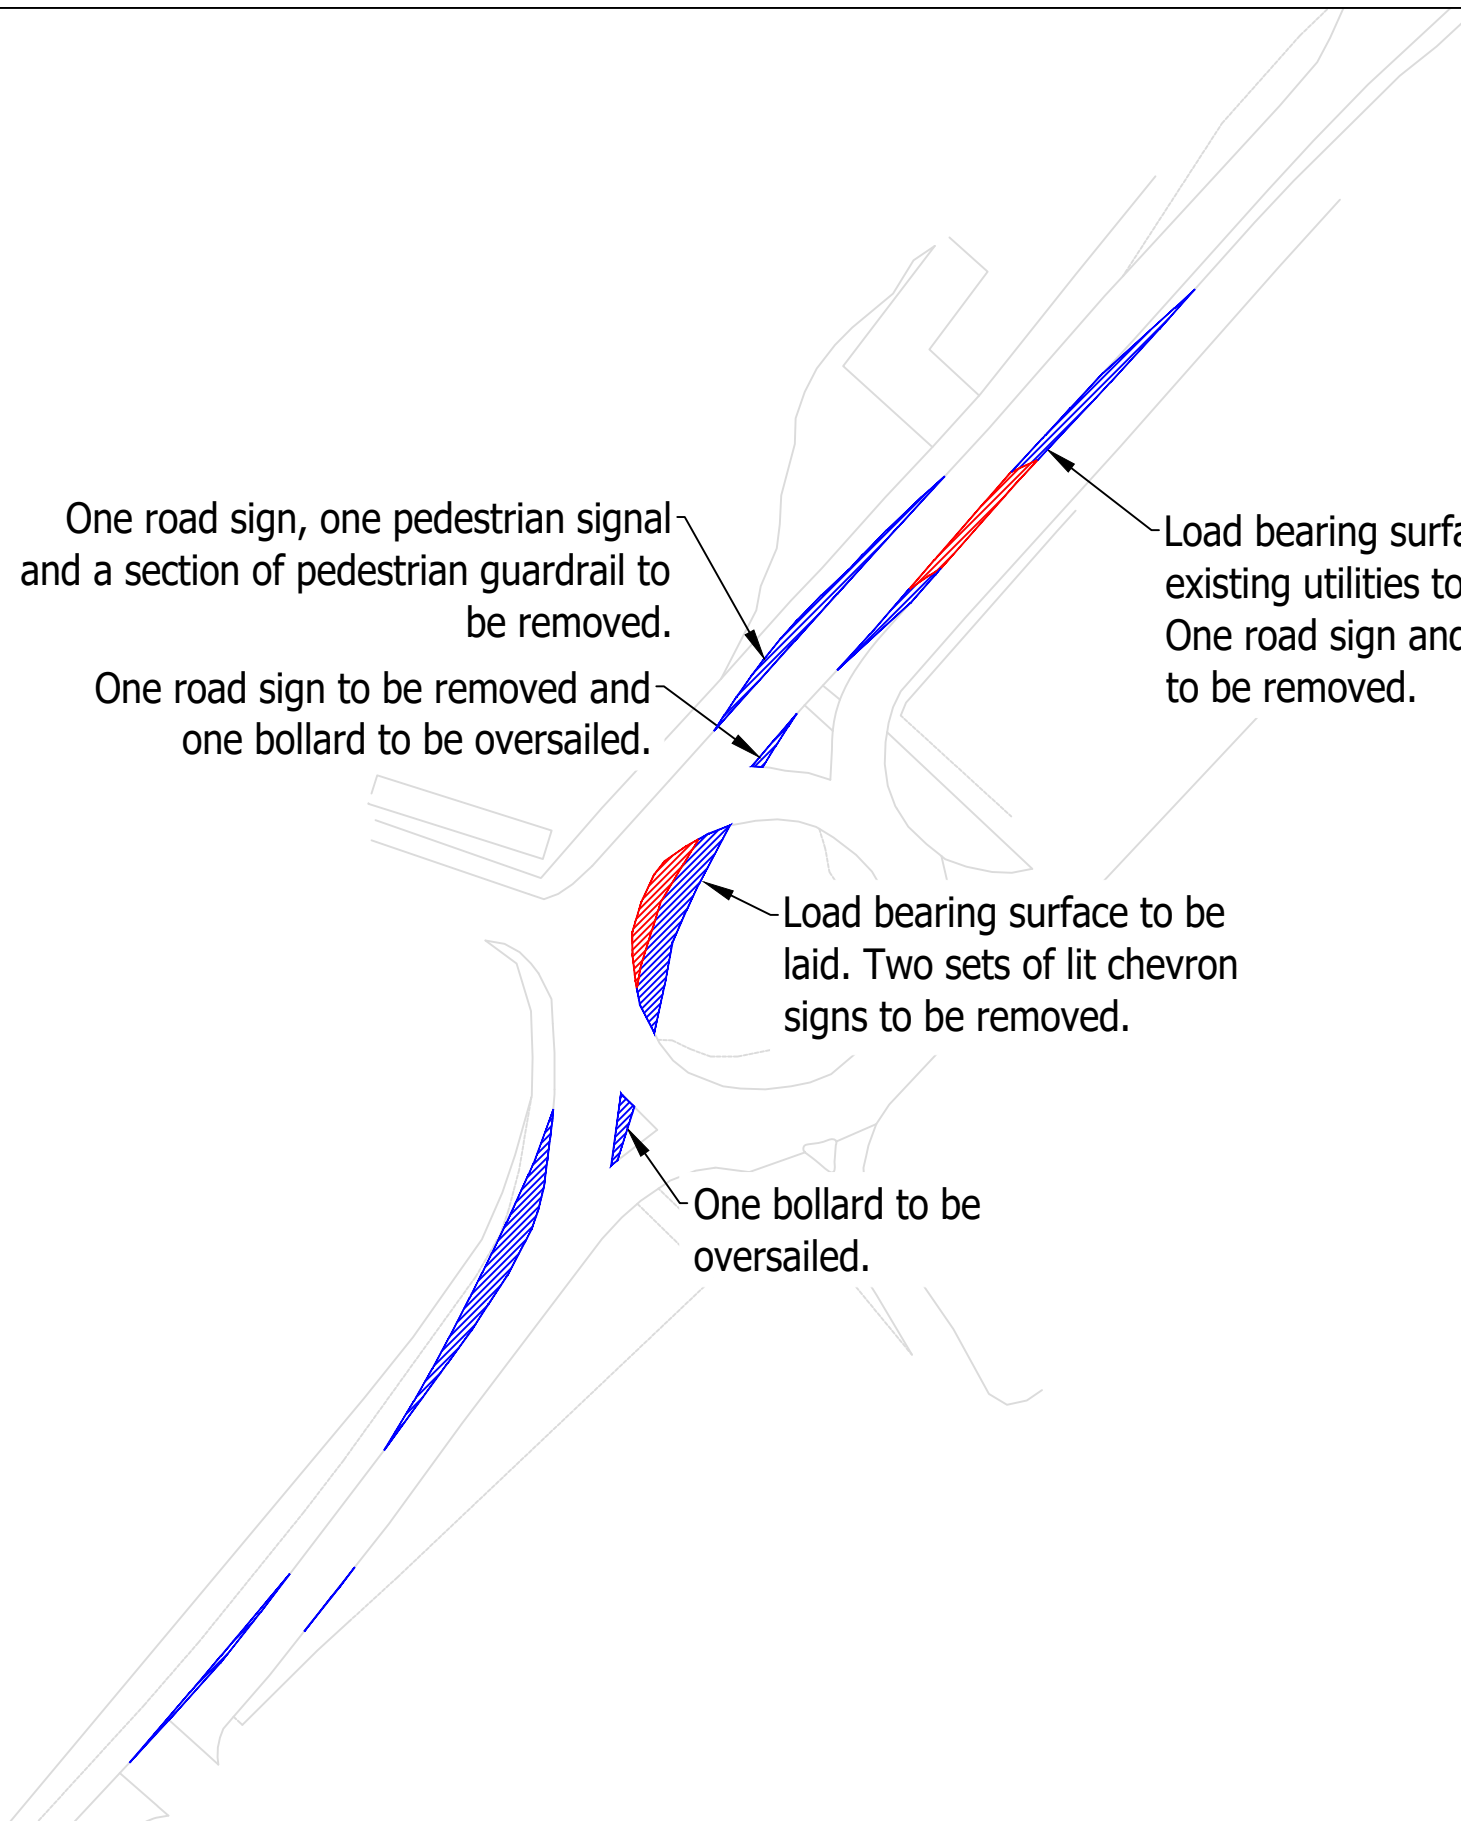

One road sign, one pedestrian signal and a section of pedestrian guardrail to be removed.

One road sign to be removed and one bollard to be oversailed.

Load bearing surface to be laid and existing utilities to be protected. One road sign and one lighting pole to be removed.

Load bearing surface to be laid. Two sets of lit chevron signs to be removed.

One bollard to be oversailed.

© Pell Frischmann

Pell Frischmann <small>93 GEORGE STREET, EDINBURGH, EH2 3ES</small> <small>Tel: +44 (0)131 240 1270</small> <small>Email: pfe@pellfrischmann.com</small> <small>www.pellfrischmann.com</small>	Project	Cruach Clenamacrie Wind Farm		Name	JS	Date	05/12/2023	Scale	1:1000 @ A3	
	Client	Savills		Drawn	TL	Designed	05/12/2023	File No.	231205 Cruach Clenamacrie V162 SPA.dwg	
Key Wheel SPA Body SPA Load SPA Indicative Over-run Over-sail	Drawing Title	Vestas V162 Blade and Tower		Checked	GB	Date	05/12/2023	Drawing Status	Final	
	SPA Location	W End Roundabout		Point of Interest			8	Drawing No.	SK07A	
					Notes:	1. All mitigation is subject to confirmation through a test run. 2. This is not a construction drawing and is intended for illustration purposes only.				Revision

Blade



© Pell Frischmann


Pell Frischmann <small>93 GEORGE STREET, EDINBURGH, EH2 3ES</small> <small>Tel: +44 (0)131 240 1270</small> <small>Email: pfe@pellfrischmann.com</small> <small>www.pellfrischmann.com</small>	Project	Cruach Clenamacrie Wind Farm		Name	JS	Date	05/12/2023	Scale	1:1000 @ A3	
	Client	Savills		Drawn	TL	Designed	05/12/2023	File No.	231205 Cruach Clenamacrie V162 SPA.dwg	
Key — Wheel SPA — Body SPA — Load SPA — Indicative Over-run Over-sail	Drawing Title	Vestas V162 Blade and Tower		Checked	GB	Date	05/12/2023	Drawing Status	Final	
	SPA Location	A82 Southwest of Drimarben		Point of Interest	10		Drawing No.	SK08	Notes:	1. All mitigation is subject to confirmation through a test run. 2. This is not a construction drawing and is intended for illustration purposes only.
								Revision	XXX	

Tower



© Pell Frischmann

Pell Frischmann 93 GEORGE STREET, EDINBURGH, EH2 3ES Tel: +44 (0)131 240 1270 Email: pfe@pellfrischmann.com www.pellfrischmann.com	Project	Cruach Clenamacrie Wind Farm	<table border="1"> <tr> <td>Drawn</td> <td>JS</td> <td>05/12/2023</td> <td>Scale</td> <td>1:1000 @ A3</td> </tr> <tr> <td>Designed</td> <td>TL</td> <td>05/12/2023</td> <td>File No.</td> <td>231205 Cruach Clenamacrie V162 SPA.dwg</td> </tr> <tr> <td>Checked</td> <td>GB</td> <td>05/12/2023</td> <td>Drawing Status</td> <td>Final</td> </tr> </table>	Drawn	JS	05/12/2023	Scale	1:1000 @ A3	Designed	TL	05/12/2023	File No.	231205 Cruach Clenamacrie V162 SPA.dwg	Checked	GB	05/12/2023	Drawing Status	Final
	Drawn	JS	05/12/2023	Scale	1:1000 @ A3													
Designed	TL	05/12/2023	File No.	231205 Cruach Clenamacrie V162 SPA.dwg														
Checked	GB	05/12/2023	Drawing Status	Final														
Client	Savills	Drawing Title	Vestas V162 Blade and Tower	Point of Interest	10													
Key	<table border="1"> <tr> <td>Wheel SPA</td> <td>Body SPA</td> <td>Load SPA</td> <td>Indicative</td> <td>Over-run</td> <td>Over-sail</td> </tr> </table>	Wheel SPA	Body SPA	Load SPA	Indicative	Over-run	Over-sail	SPA Location	A82 Southwest of Drimarben	Drawing No. SK08A	Notes: 1. All mitigation is subject to confirmation through a test run. 2. This is not a construction drawing and is intended for illustration purposes only.	Revision XXX						
Wheel SPA	Body SPA	Load SPA	Indicative	Over-run	Over-sail													

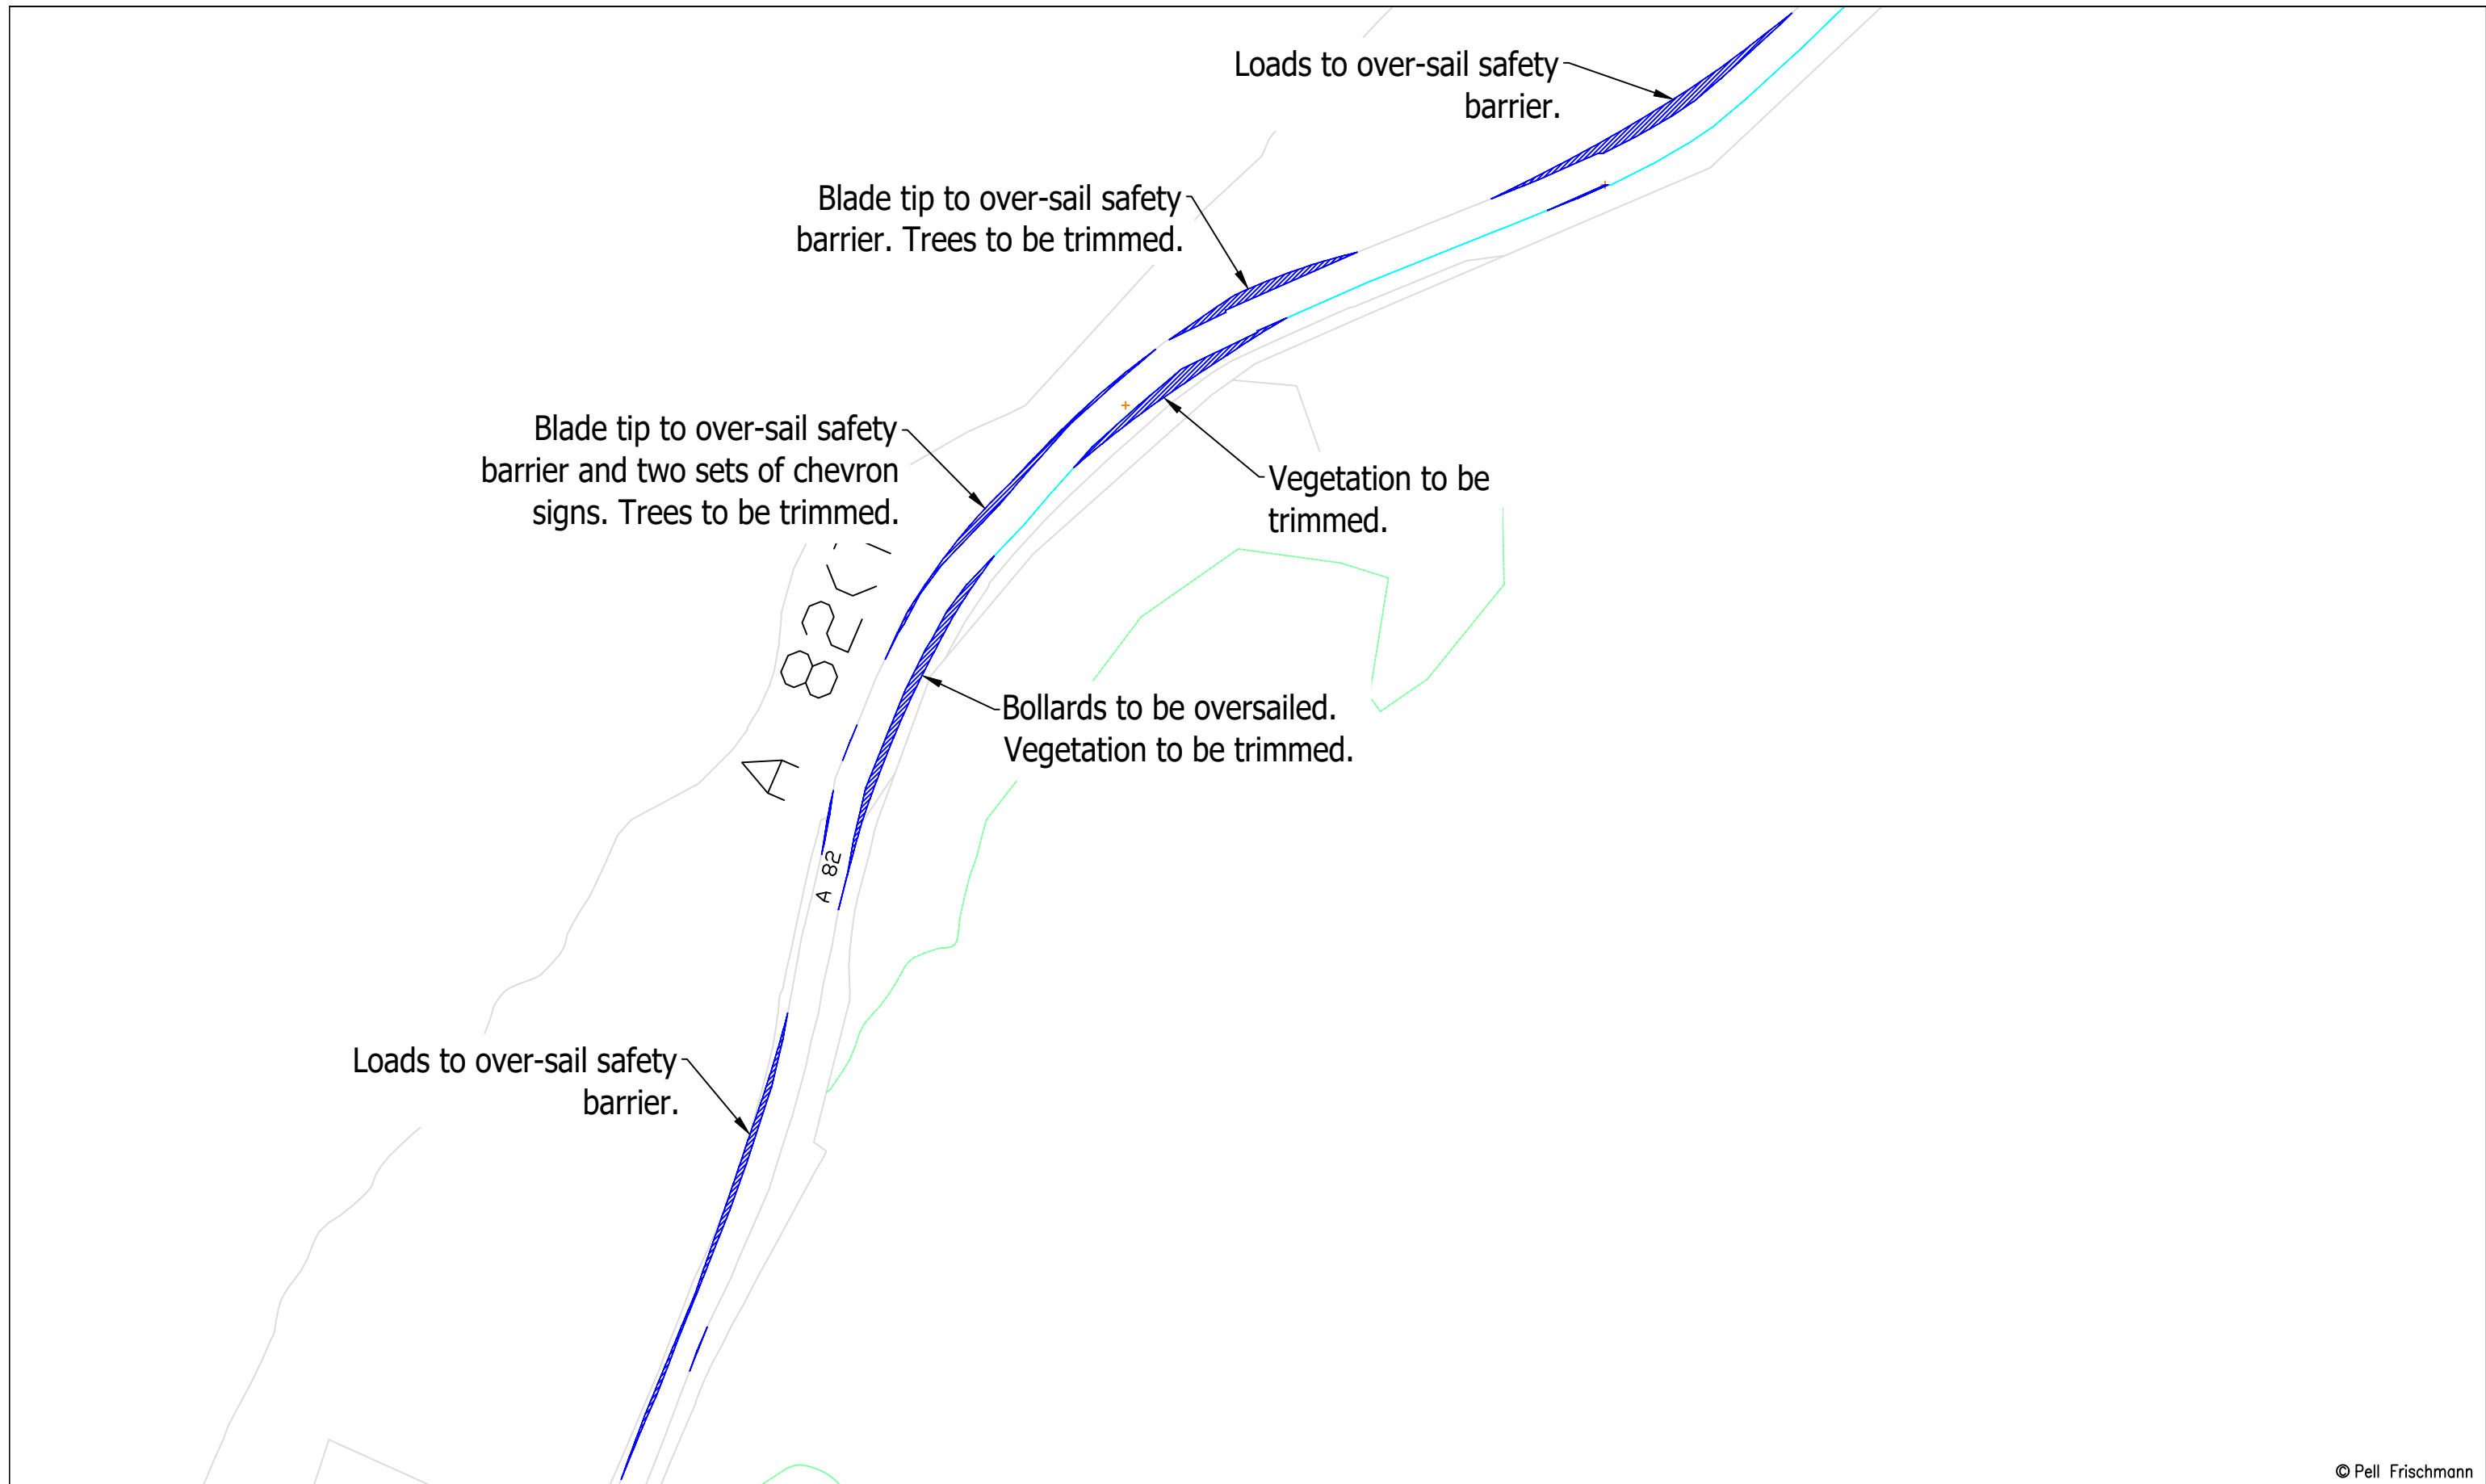


© Pell Frischmann

Pell Frischmann <small>93 GEORGE STREET, EDINBURGH, EH2 3ES</small> <small>Tel: +44 (0)131 240 1270</small> <small>Email: pfe@pellfrischmann.com</small> <small>www.pellfrischmann.com</small>	Project	Cruach Clenamacrie Wind Farm	Name	JS	Date	05/12/2023	Scale	1:1250 @ A3	
	Client	Savills	Drawing Title	Vestas V162 Blade and Tower	Designed	TL	05/12/2023	File No.	231205 Cruach Clenamacrie V162 SPA.dwg
Key — Wheel SPA — Body SPA — Load SPA — Indicative Over-run Over-sail	SPA Location	A82 Southwest of Drimarben	Checked	GB	05/12/2023	Point of Interest	10	Drawing Status	Final
			Drawing No.	SK08B	Notes:	1. All mitigation is subject to confirmation through a test run. 2. This is not a construction drawing and is intended for illustration purposes only.		Revision	XXX


Blade

Tower

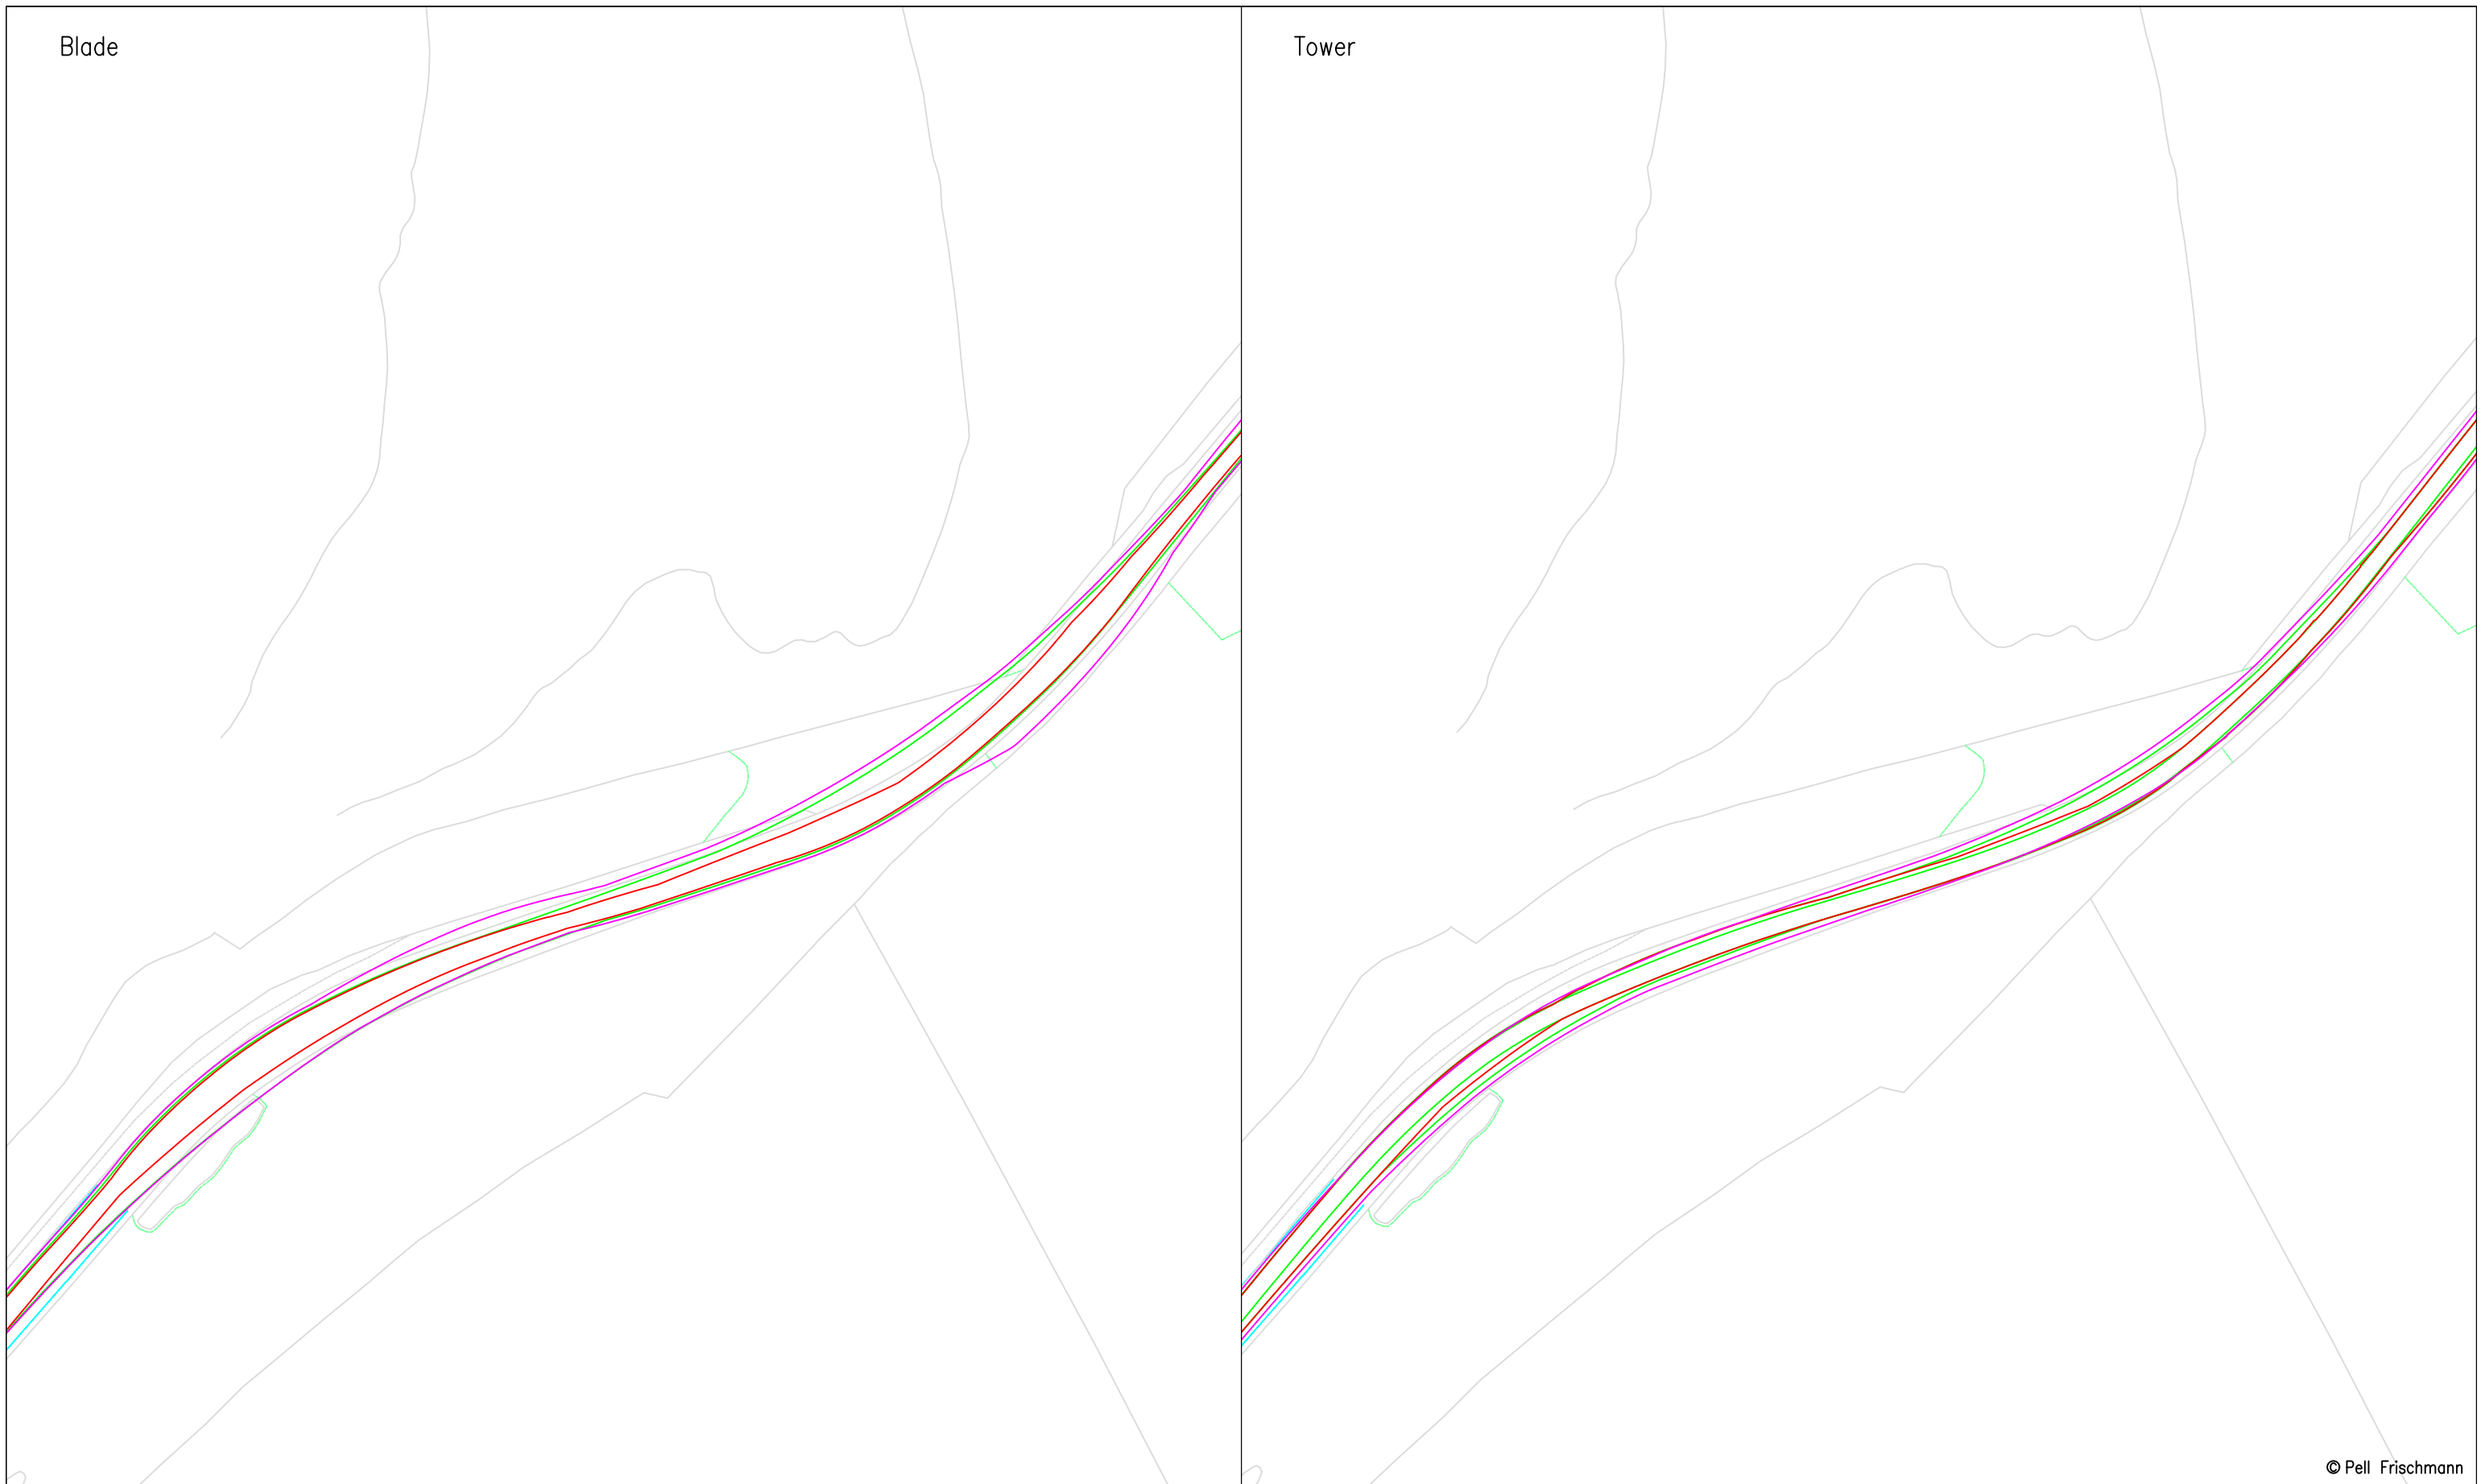

© Pell Frischmann

Pell Frischmann <small>93 GEORGE STREET, EDINBURGH, EH2 3ES</small> <small>Tel: +44 (0)131 240 1270</small> <small>Email: pfeinburgh@pellfrischmann.com</small> <small>www.pellfrischmann.com</small>	Project	Cruach Clenamacrie Wind Farm			Drawn	JS	05/12/2023	Scale	1:1000 @ A3	
	Client	Savills			Designed	TL	05/12/2023	File No.	231205 Cruach Clenamacrie V162 SPA.dwg	
Key — Wheel SPA — Body SPA — Load SPA — Indicative Over-run Over-sail	Drawing Title	Vestas V162 Blade and Tower			Checked	GB	05/12/2023	Drawing Status	Final	
	SPA Location	A82 South of River Kiachnish			Point of Interest	11		Drawing No.	SK09	
				Notes:	1. All mitigation is subject to confirmation through a test run. 2. This is not a construction drawing and is intended for illustration purposes only.				Revision	XXX

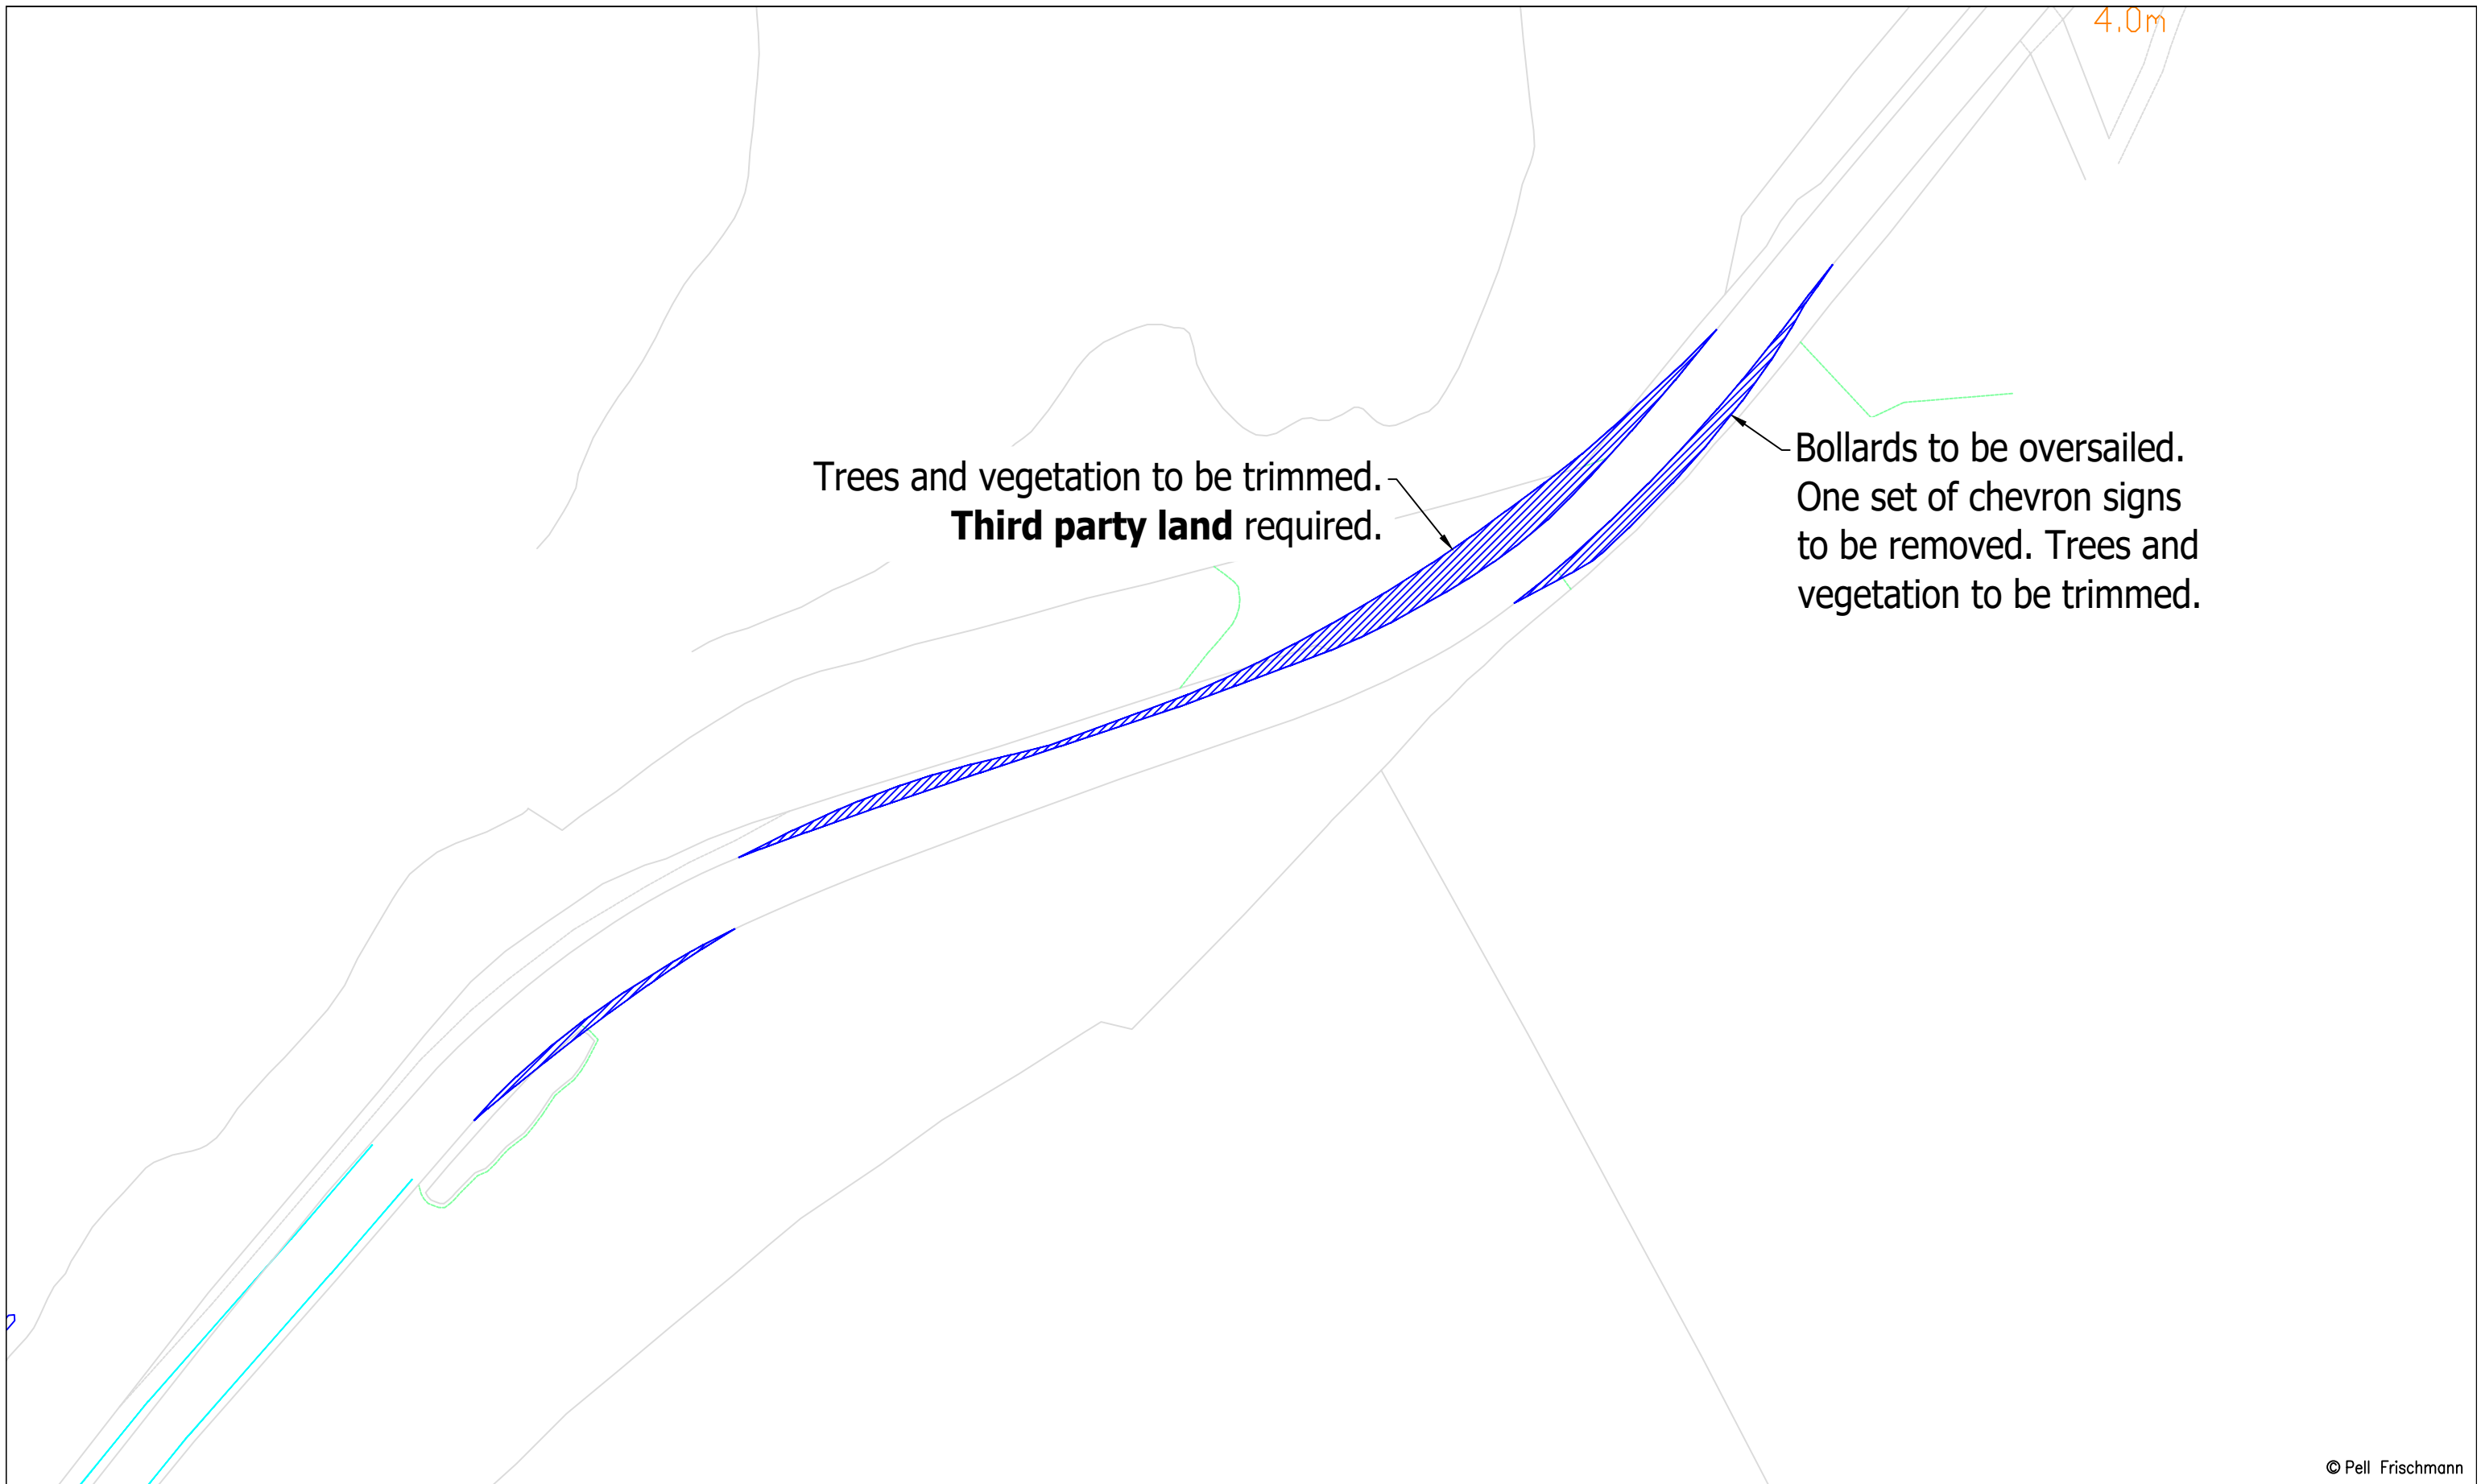


© Pell Frischmann

Pell Frischmann <small>93 GEORGE STREET, EDINBURGH, EH2 3ES</small> <small>Tel: +44 (0)131 240 1270</small> <small>Email: pfe@pellfrischmann.com</small> <small>www.pellfrischmann.com</small>	Project	Cruach Clenamacrie Wind Farm		
	Client	Savills		
Key Wheel SPA Body SPA Load SPA Indicative Over-run Over-sail	Drawing Title	Vestas V162 Blade and Tower		
	SPA Location	A82 South of River Kiachnish		
		Name	Date	Scale
		Drawn	JS	05/12/2023
		Designed	TL	05/12/2023
		Checked	GB	05/12/2023
		Point of Interest	11	Drawing Status
				Final
		Drawing No.	Revision	
		SK09A	XXX	
		Notes: 1. All mitigation is subject to confirmation through a test run. 2. This is not a construction drawing and is intended for illustration purposes only.		


Blade

Tower

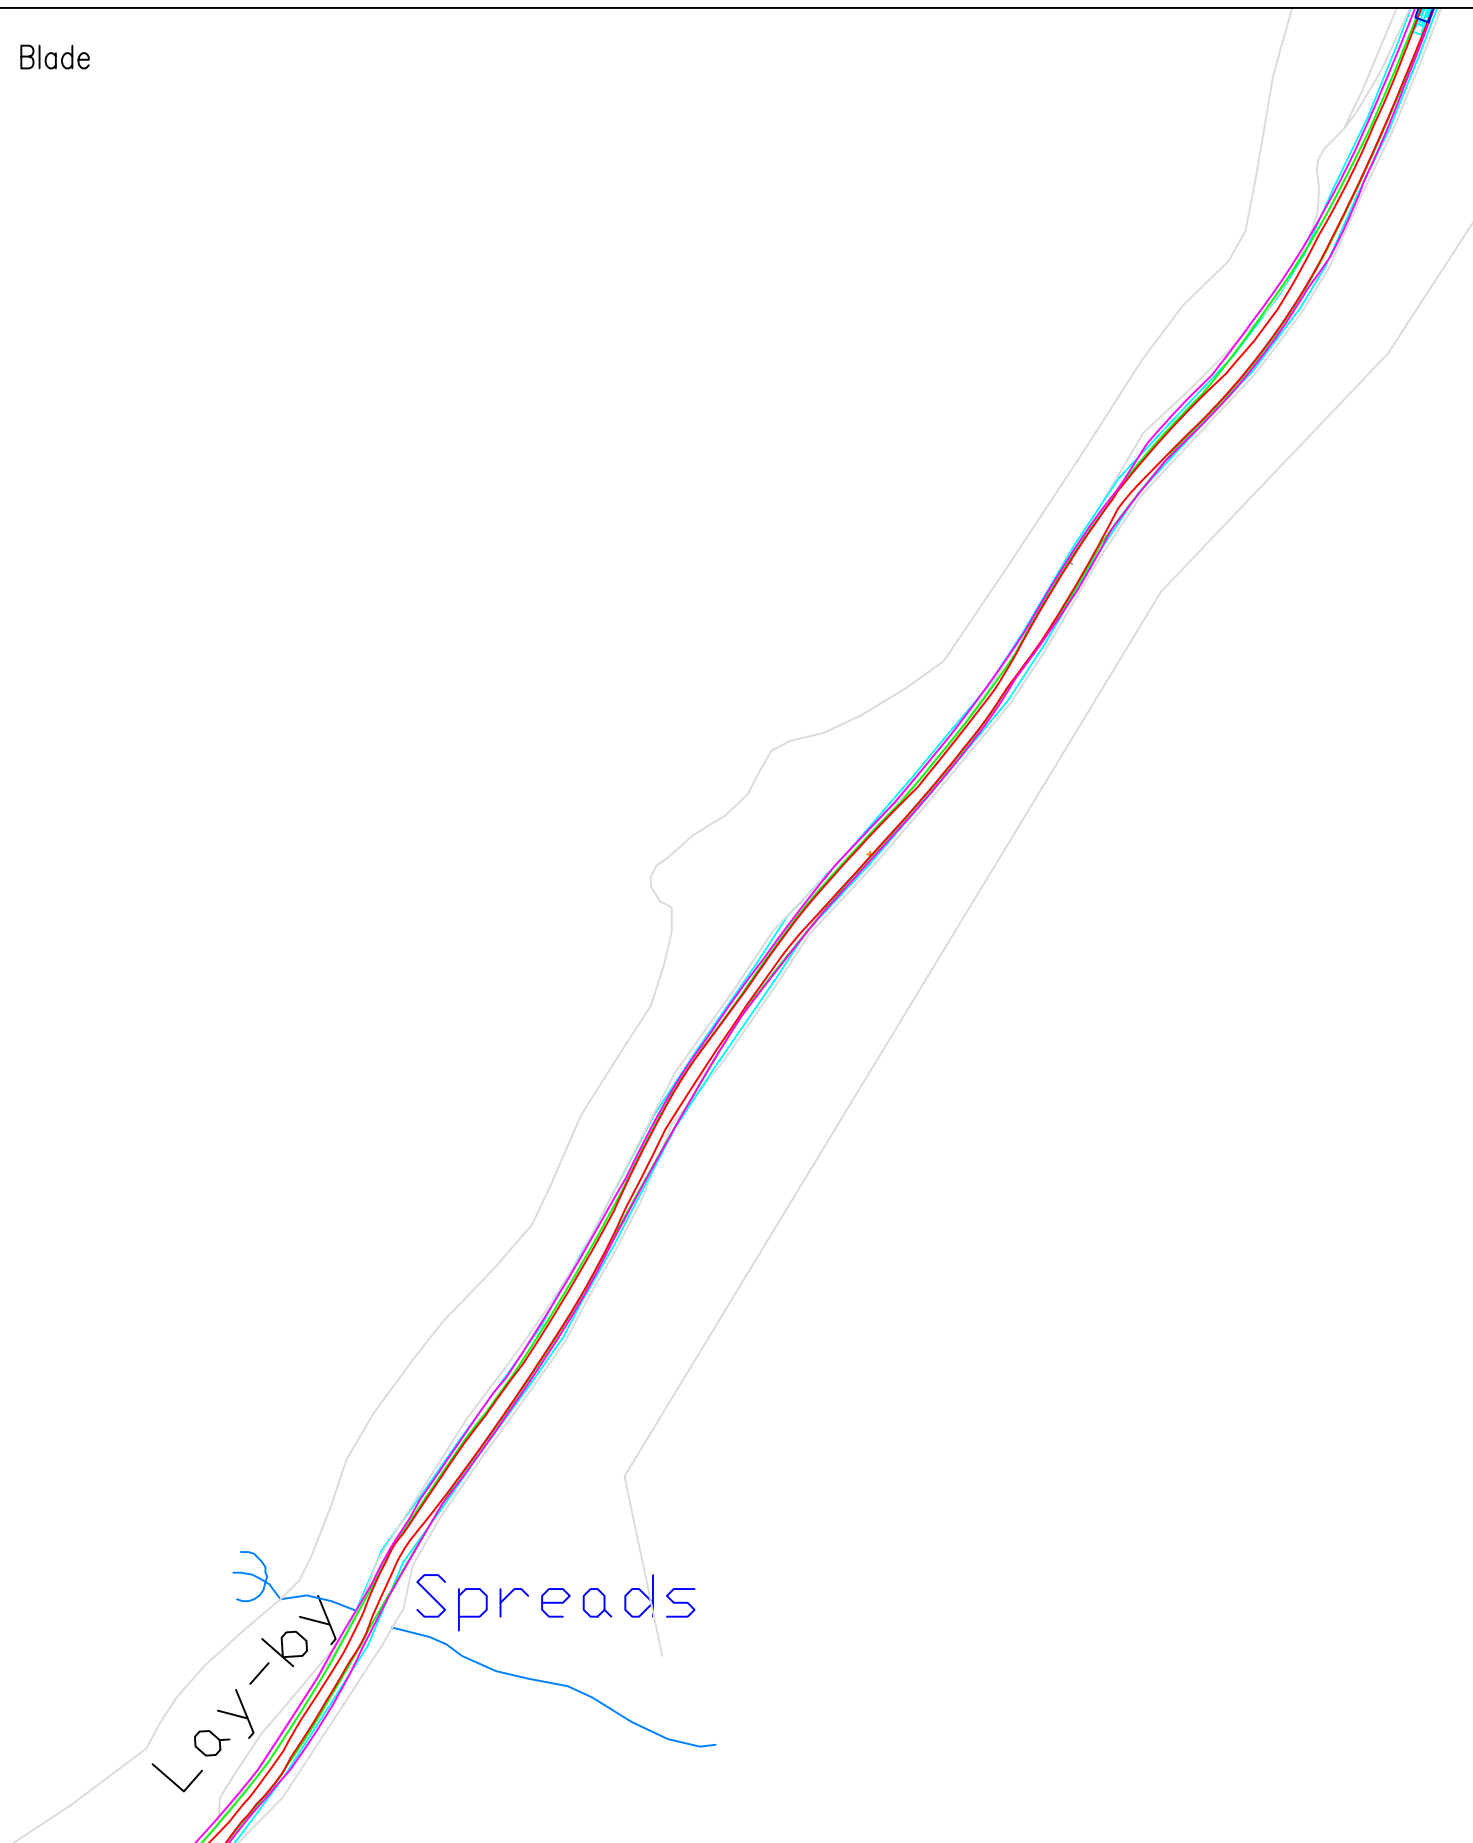

© Pell Frischmann

Pell Frischmann 93 GEORGE STREET, EDINBURGH, EH2 3ES Tel: +44 (0)131 240 1270 Email: pfe@pellfrischmann.com www.pellfrischmann.com	Project	Cruach Clenamachie Wind Farm			Drawn	JS	05/12/2023	Scale	1:2000 @ A3	
	Client	Savills			Designed	TL	05/12/2023	File No.	231205 Cruach Clenamachie V162 SPA.dwg	
Key Wheel SPA (Red line) Body SPA (Green line) Load SPA (Magenta line) Indicative (Cyan line) Over-run (Red hatched box) Over-sail (Blue hatched box)	Drawing Title	Vestas V162 Blade and Tower			Checked	GB	05/12/2023	Drawing Status	Final	
	SPA Location	A82 North of Corrychurrachan			Point of Interest	12		Drawing No.	SK10	
					Notes: 1. All mitigation is subject to confirmation through a test run. 2. This is not a construction drawing and is intended for illustration purposes only.			Revision	XXX	

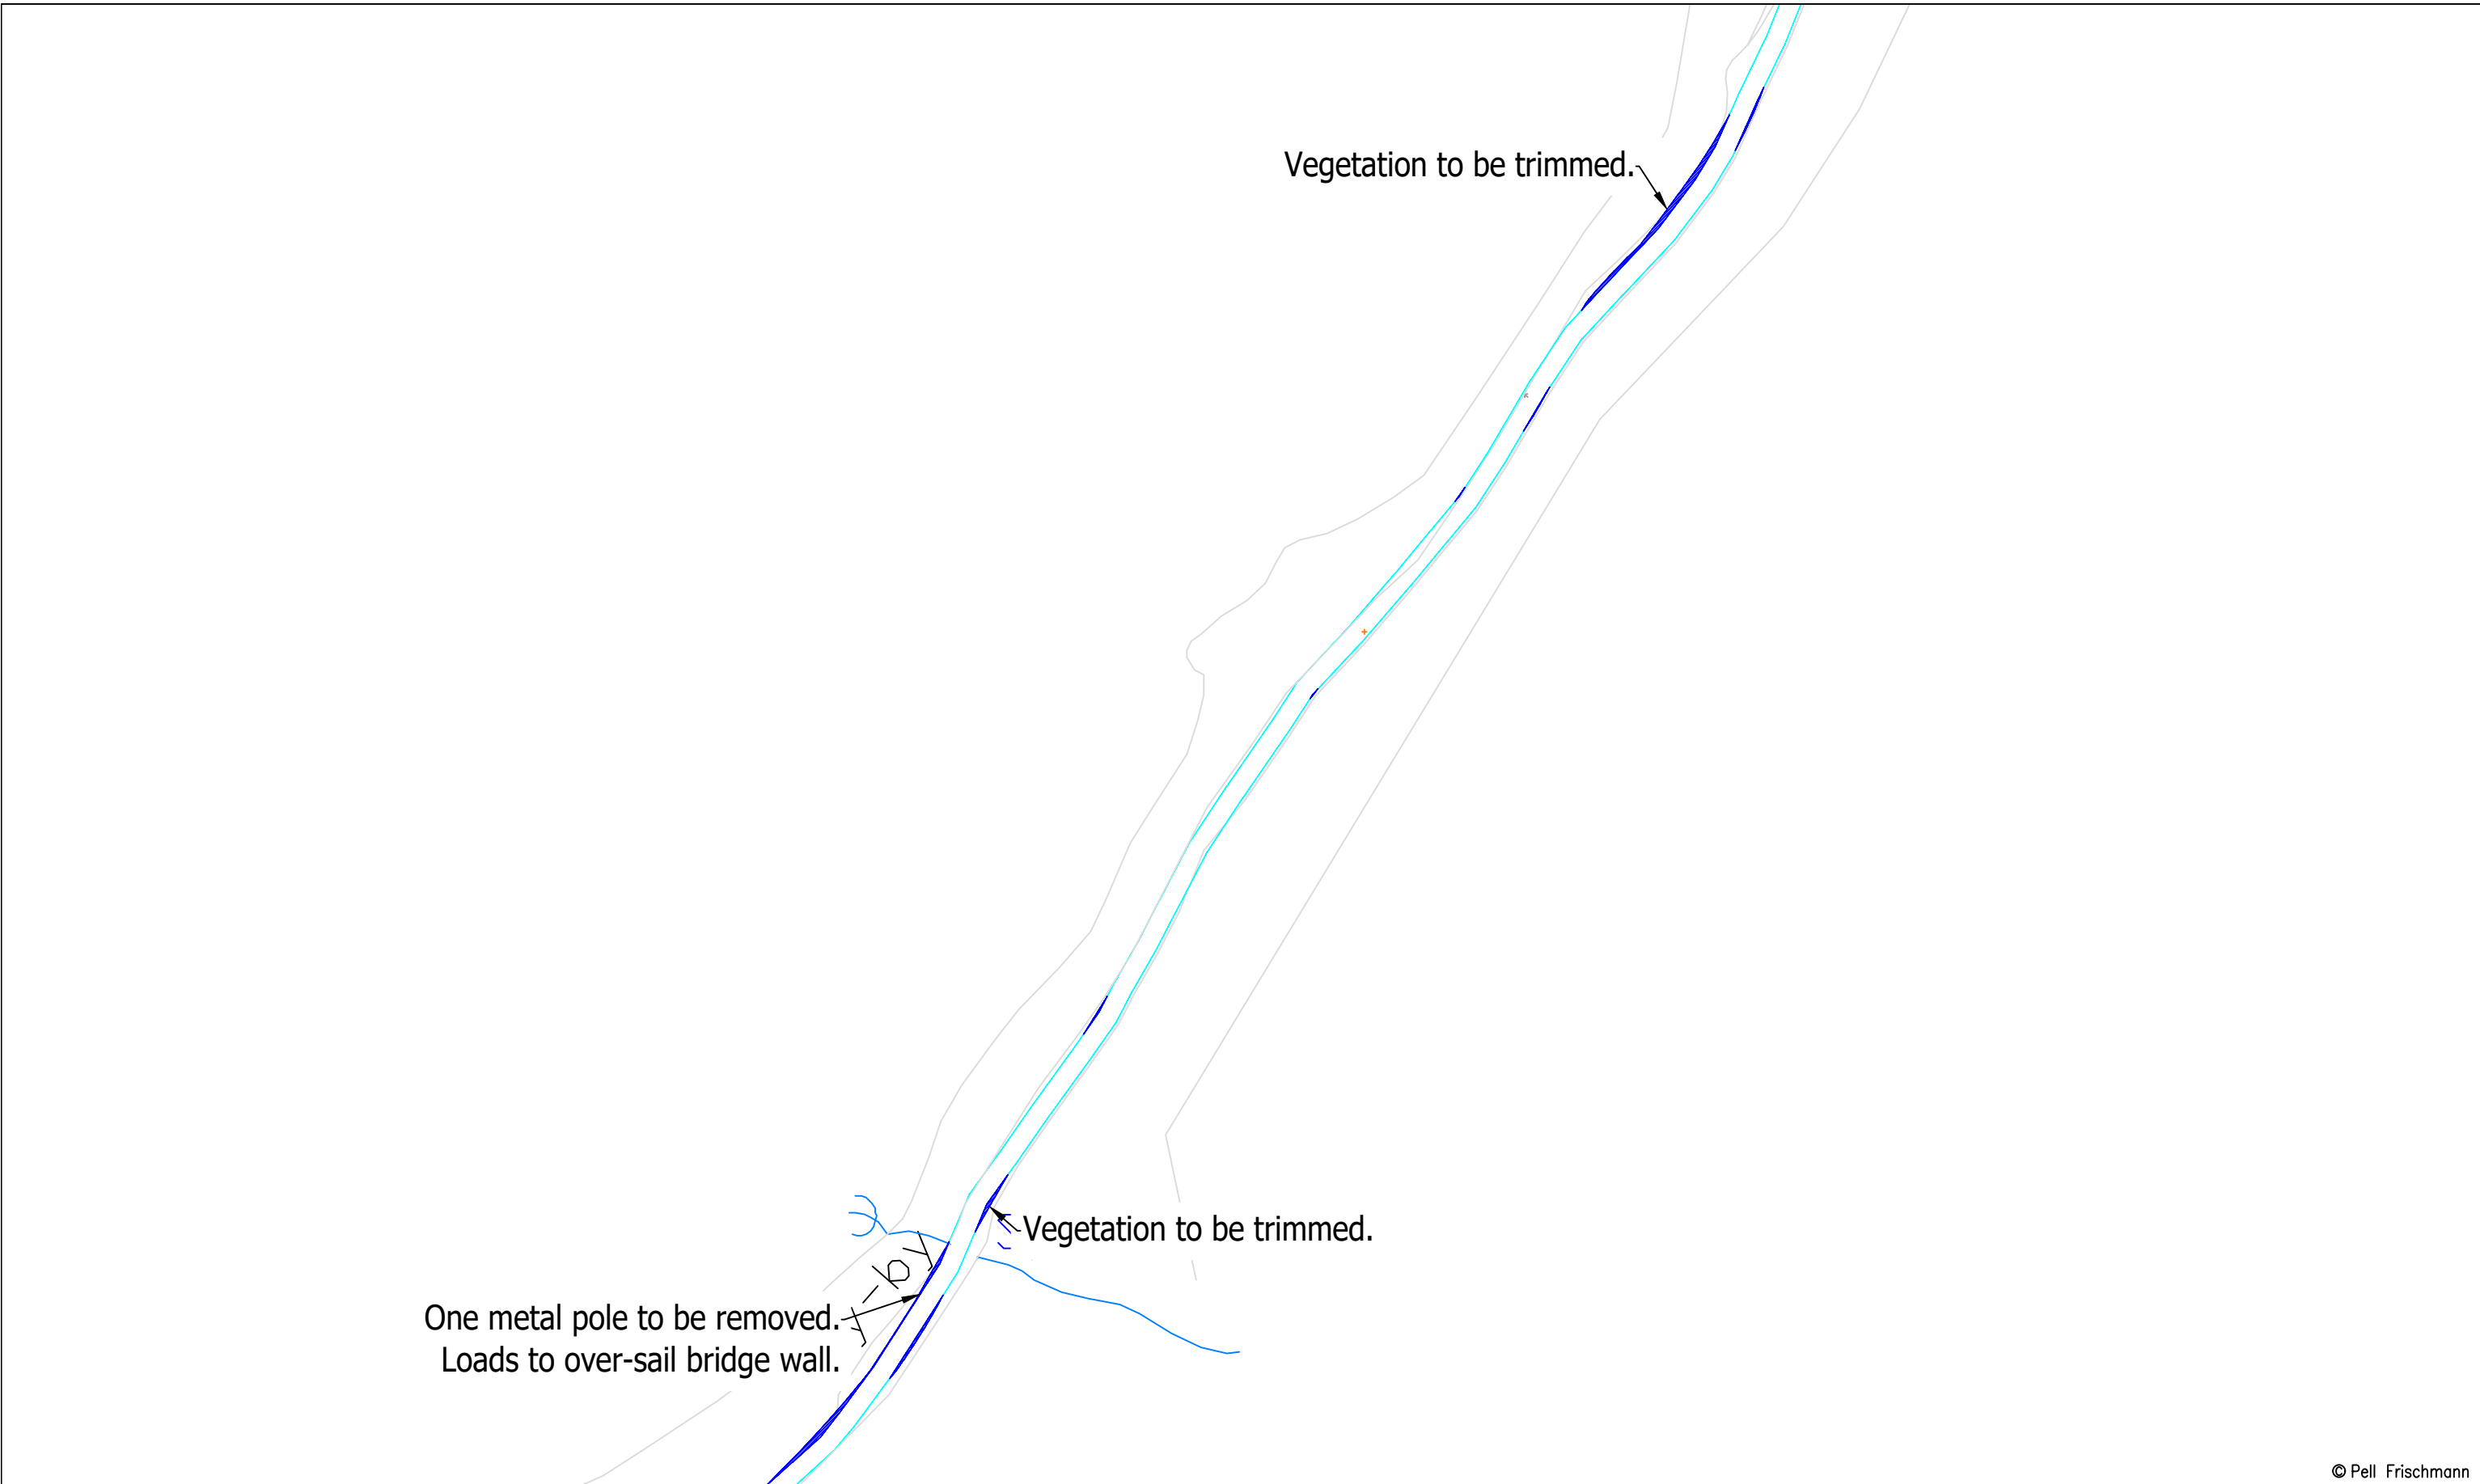


© Pell Frischmann

Pell Frischmann <small>93 GEORGE STREET, EDINBURGH, EH2 3ES</small> <small>Tel: +44 (0)131 240 1270</small> <small>Email: pfeinburgh@pellfrischmann.com</small> <small>www.pellfrischmann.com</small>	Project	Cruach Clenamachie Wind Farm	Name	JS	Date	05/12/2023	Scale	1:2000 @ A3	
	Client	Savills	Drawing Title	Vestas V162 Blade and Tower	Designed	TL	05/12/2023	File No.	231205 Cruach Clenamachie V162 SPA.dwg
Key — Wheel SPA — Body SPA — Load SPA — Indicative Over-run Over-sail	SPA Location	A82 North of Corrychurrachan	Checked	GB	05/12/2023	Point of Interest	12	Drawing Status	Final
			Drawing No.	SK10A	Notes:	1. All mitigation is subject to confirmation through a test run. 2. This is not a construction drawing and is intended for illustration purposes only.		Revision	XXX

Blade

Tower

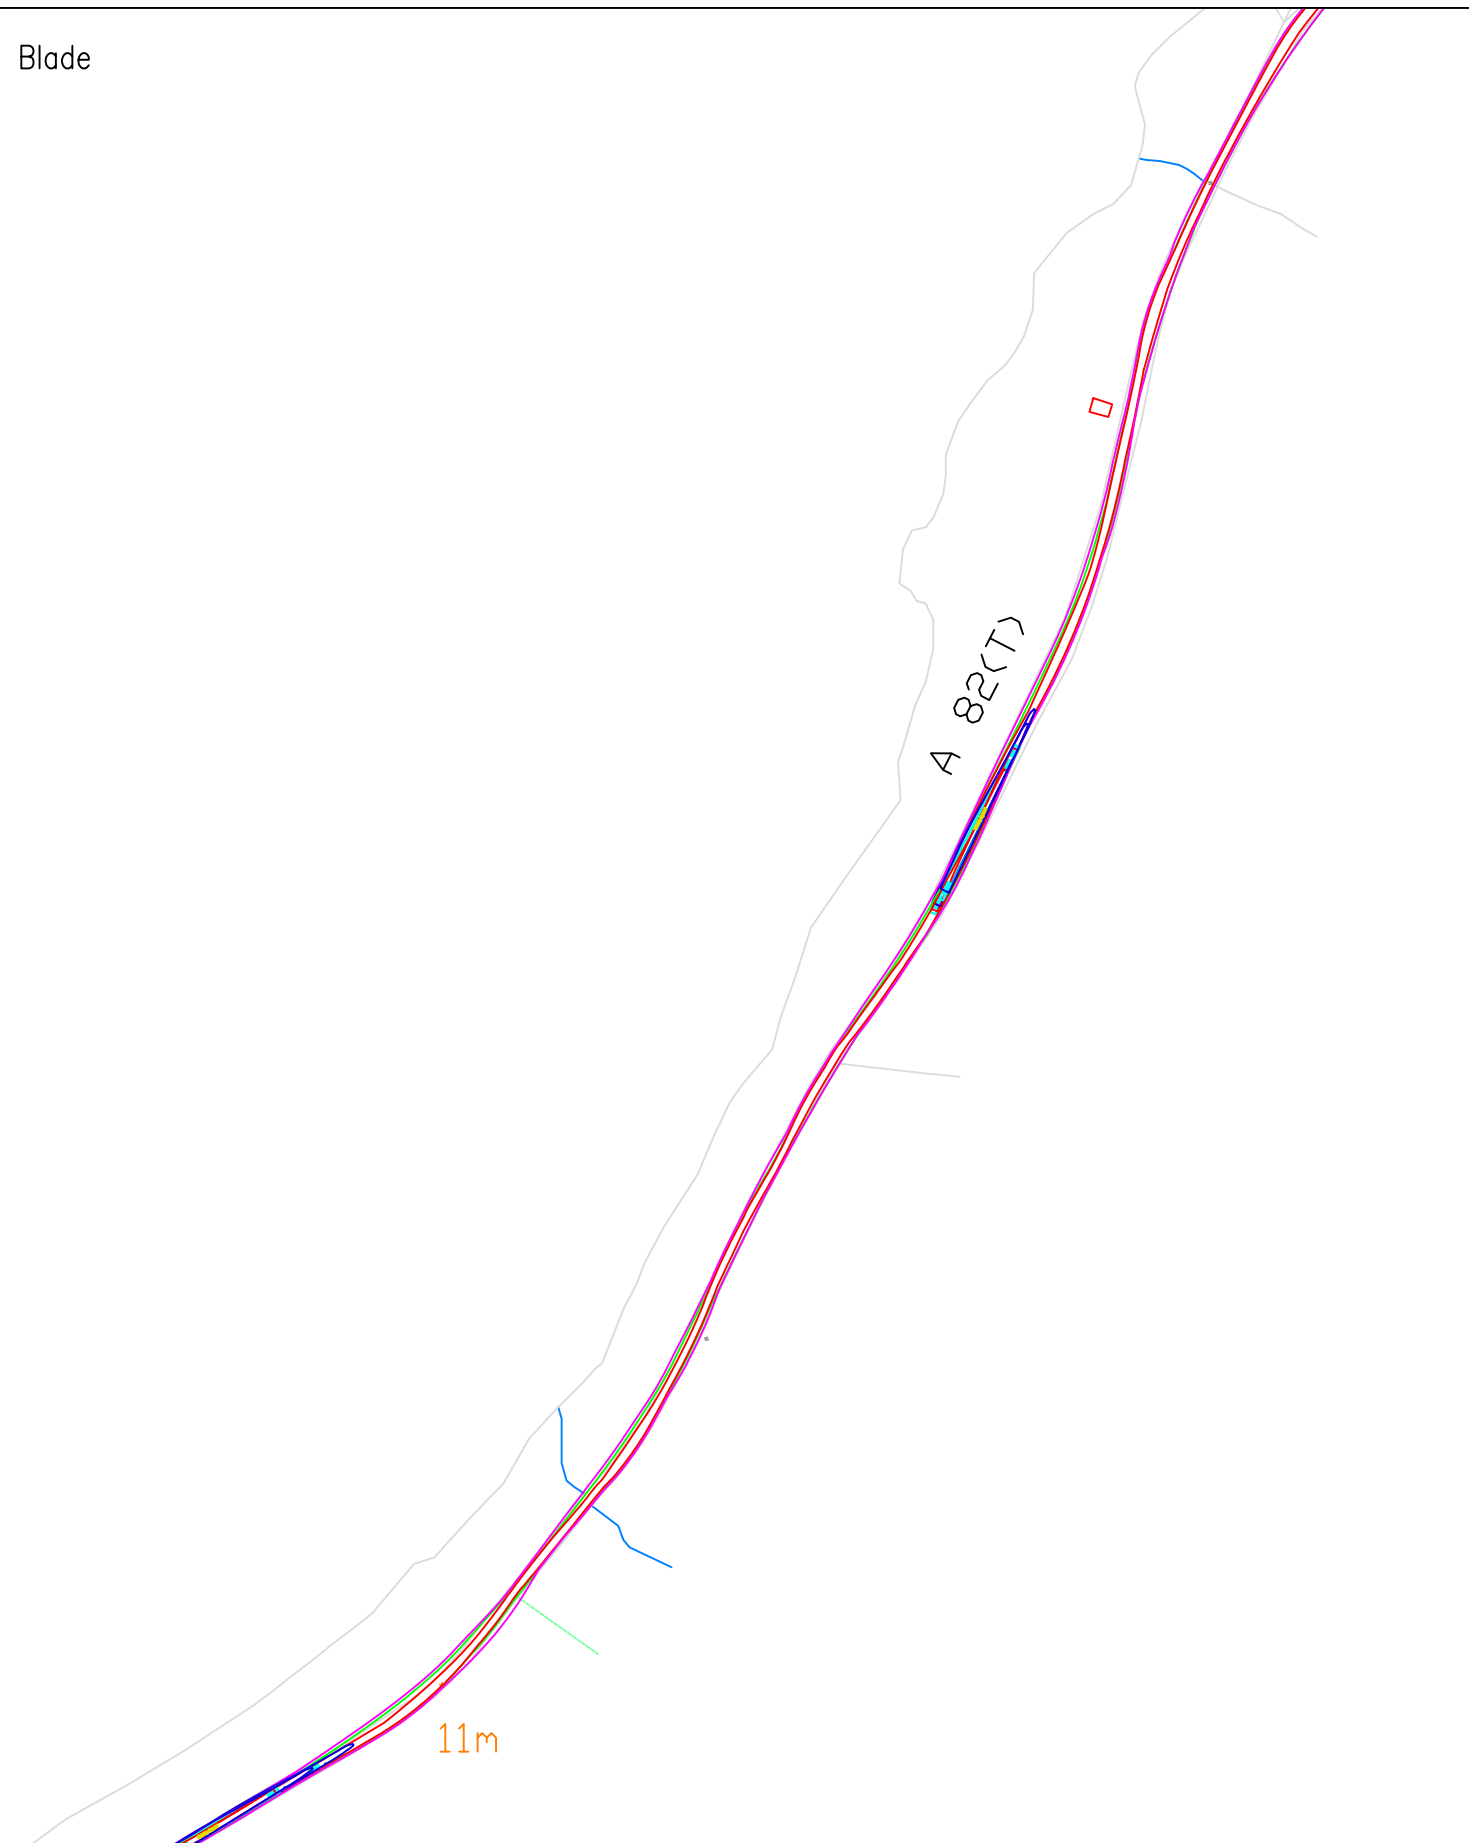

© Pell Frischmann

Pell Frischmann <small>93 GEORGE STREET, EDINBURGH, EH2 3ES</small> <small>Tel: +44 (0)131 240 1270</small> <small>Email: pfeinburgh@pellfrischmann.com</small> <small>www.pellfrischmann.com</small>	Project	Cruach Clenamacrie Wind Farm Vestas V162 Blade and Tower A82 North of Corrychurrachan	Scale	1:3000 @ A3	
	Client		Savills	Drawn	JS
Key Wheel SPA (Red line) Body SPA (Green line) Load SPA (Purple line) Indicative (Cyan line) Over-run (Red hatched) Over-sail (Blue hatched)	Drawing Title	A82 North of Corrychurrachan	Designed	TL	05/12/2023
	SPA Location		Point of Interest	Checked	GB
			Drawing No.	SK10B	Revision
			Notes:		XXX
			1. All mitigation is subject to confirmation through a test run. 2. This is not a construction drawing and is intended for illustration purposes only.		


Blade



© Pell Frischmann

Pell Frischmann <small>93 GEORGE STREET, EDINBURGH, EH2 3ES</small> <small>Tel: +44 (0)131 240 1270</small> <small>Email: pfeinburgh@pellfrischmann.com</small> <small>www.pellfrischmann.com</small>	Project	Cruach Clenamacrie Wind Farm		Drawn	JS	05/12/2023	Scale	1:2000 @ A3	
	Client	Savills		Designed	TL	05/12/2023	File No.	231205 Cruach Clenamacrie V162 SPA.dwg	
Key — Wheel SPA — Body SPA — Load SPA — Indicative Over-run Over-sail	Drawing Title	Vestas V162 Blade and Tower		Checked	GB	05/12/2023	Drawing Status	Final	
	SPA Location	A82 Corrychurrachan		Point of Interest	13		Drawing No.	SK11	
				Notes: 1. All mitigation is subject to confirmation through a test run. 2. This is not a construction drawing and is intended for illustration purposes only.			Revision		
							XXX		

Tower

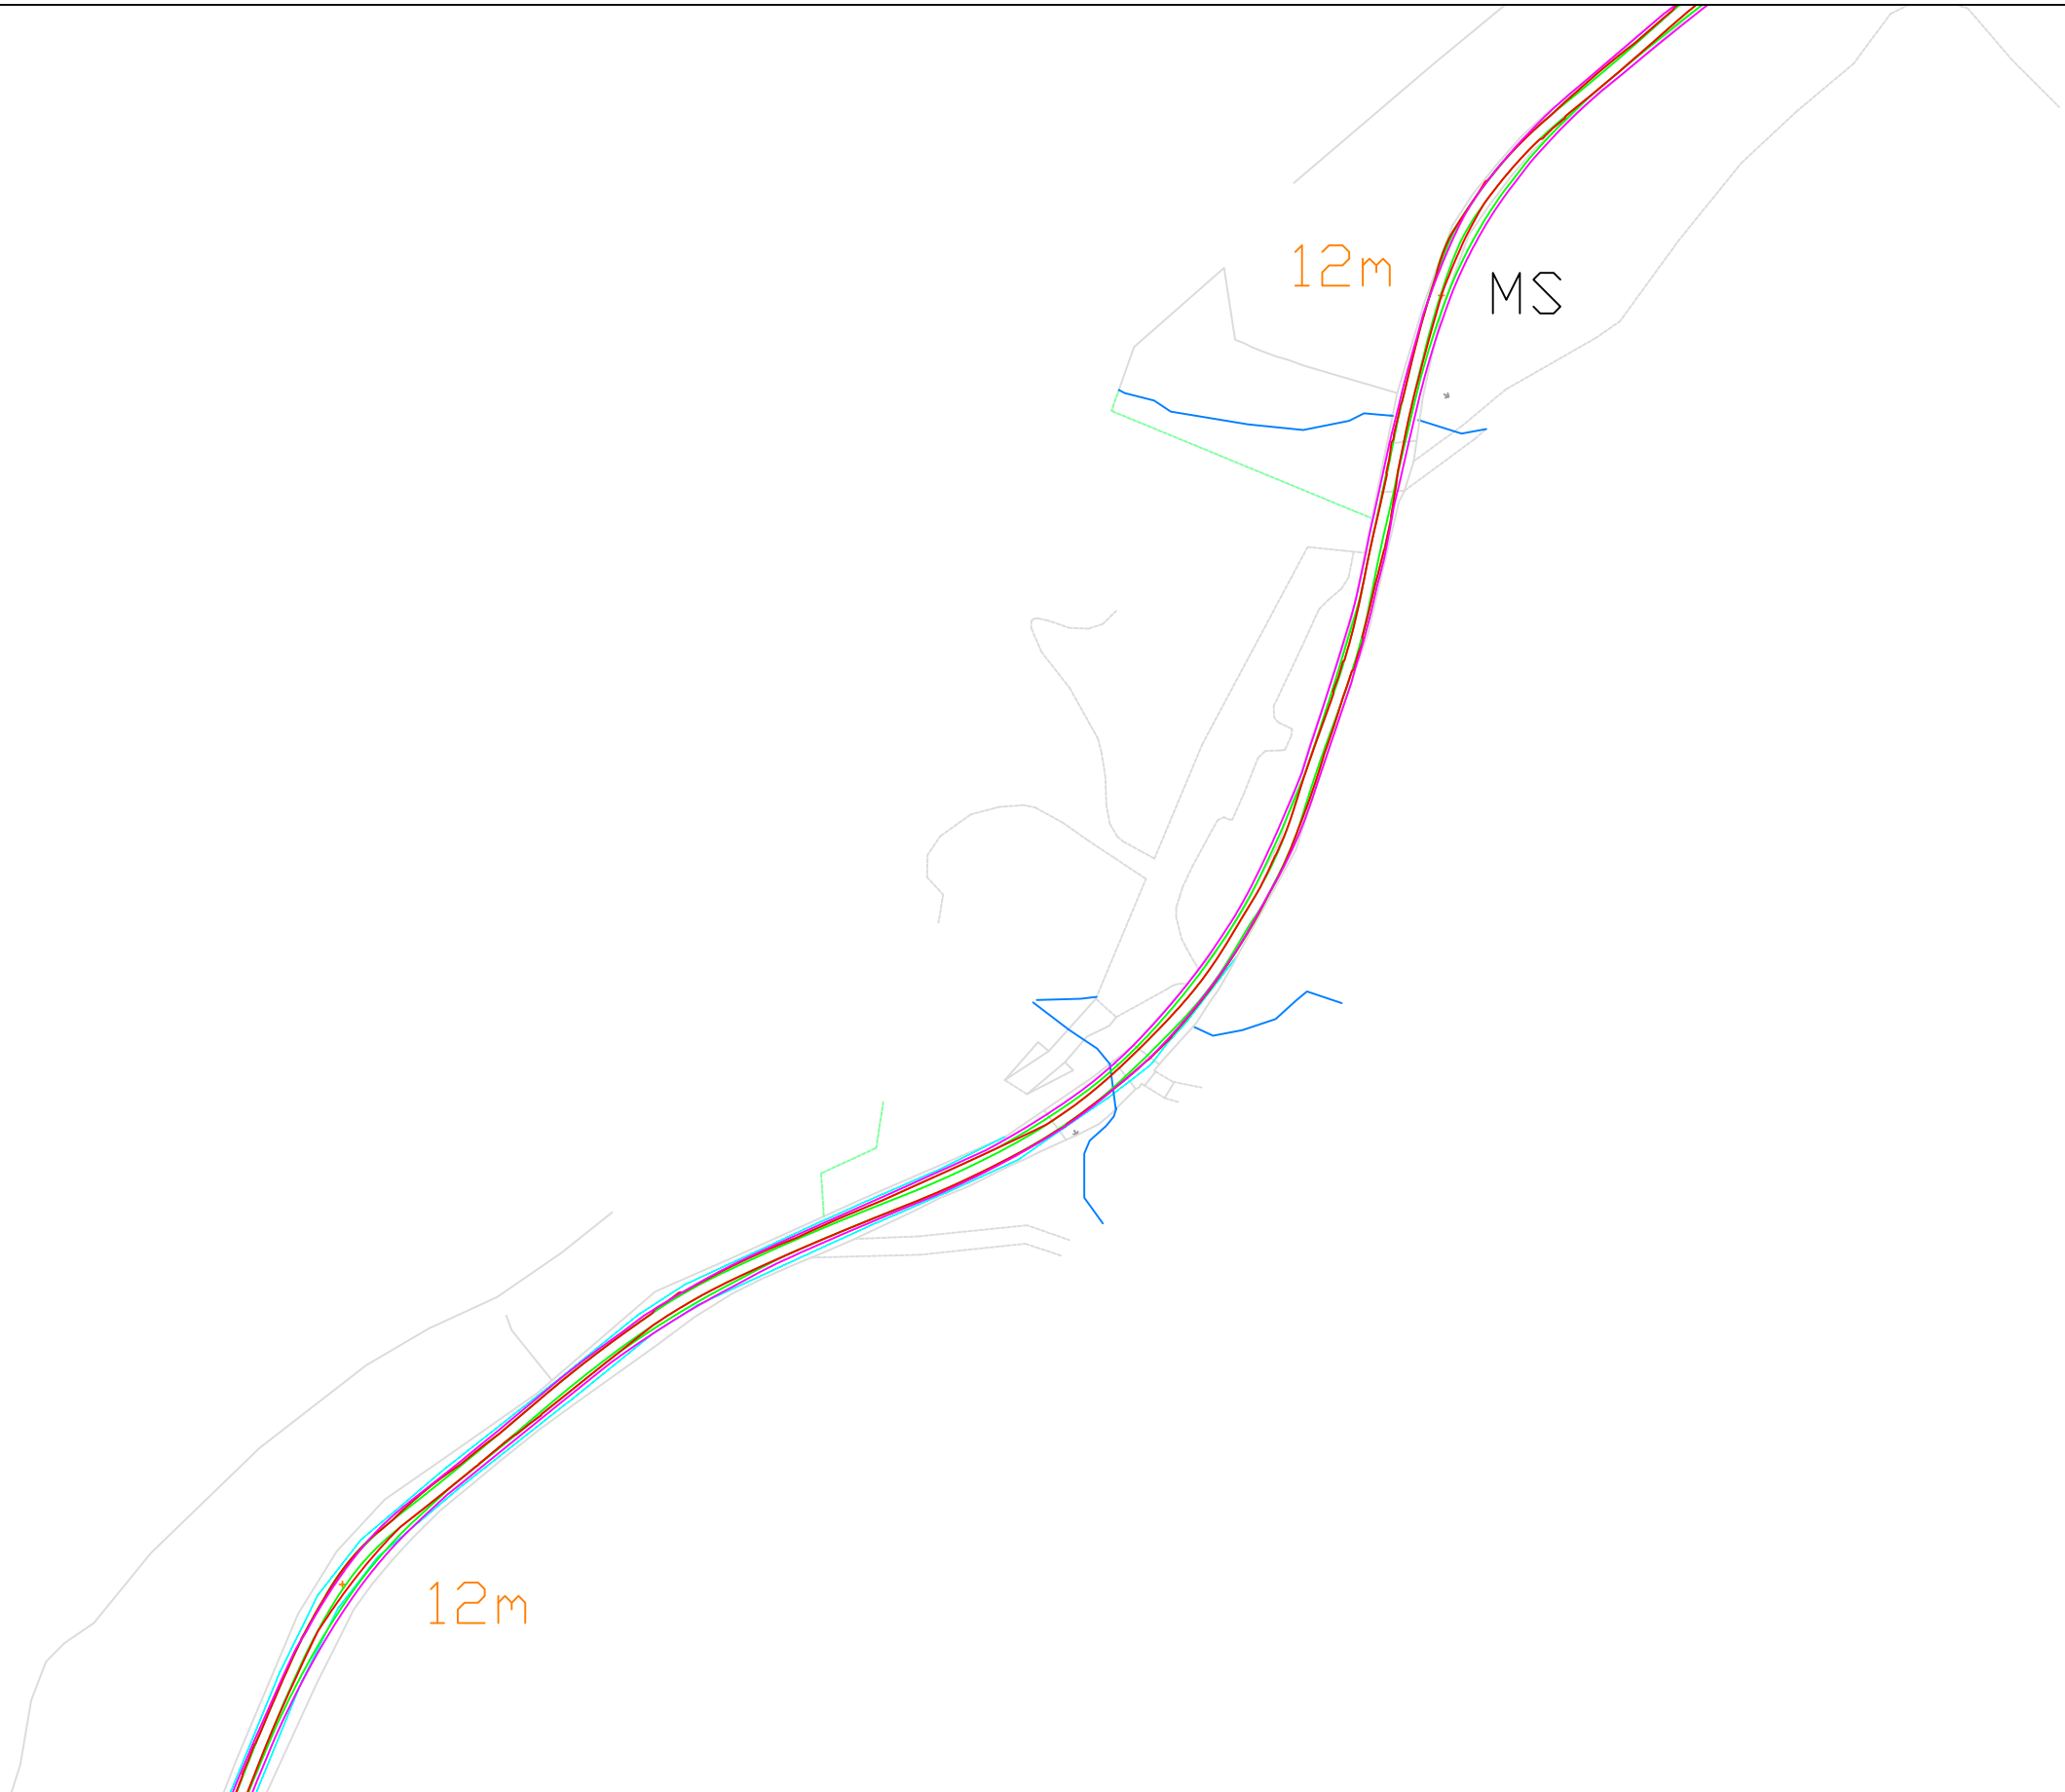

© Pell Frischmann

Pell Frischmann

93 GEORGE STREET, EDINBURGH, EH2 3ES
 Tel: +44 (0)131 240 1270
 Email: pfe@pellfrischmann.com
 www.pellfrischmann.com

Project

Cruach Clenamacrie Wind Farm

	Name	Date	Scale
Drawn	JS	05/12/2023	1:2000 @ A3
Designed	TL	05/12/2023	File No.
Checked	GB	05/12/2023	231205 Cruach Clenamacrie V162 SPA.dwg
Point of Interest		13	Drawing Status
			Final

Client Savills

Drawing Title


Vestas V162 Blade and Tower

Drawing No.	Notes:	Revision
SK11A	1. All mitigation is subject to confirmation through a test run. 2. This is not a construction drawing and is intended for illustration purposes only.	XXX

Key						
	Wheel SPA	Body SPA	Load SPA	Indicative	Over-run	Over-sail

SPA Location

A82 Corrychurrachan


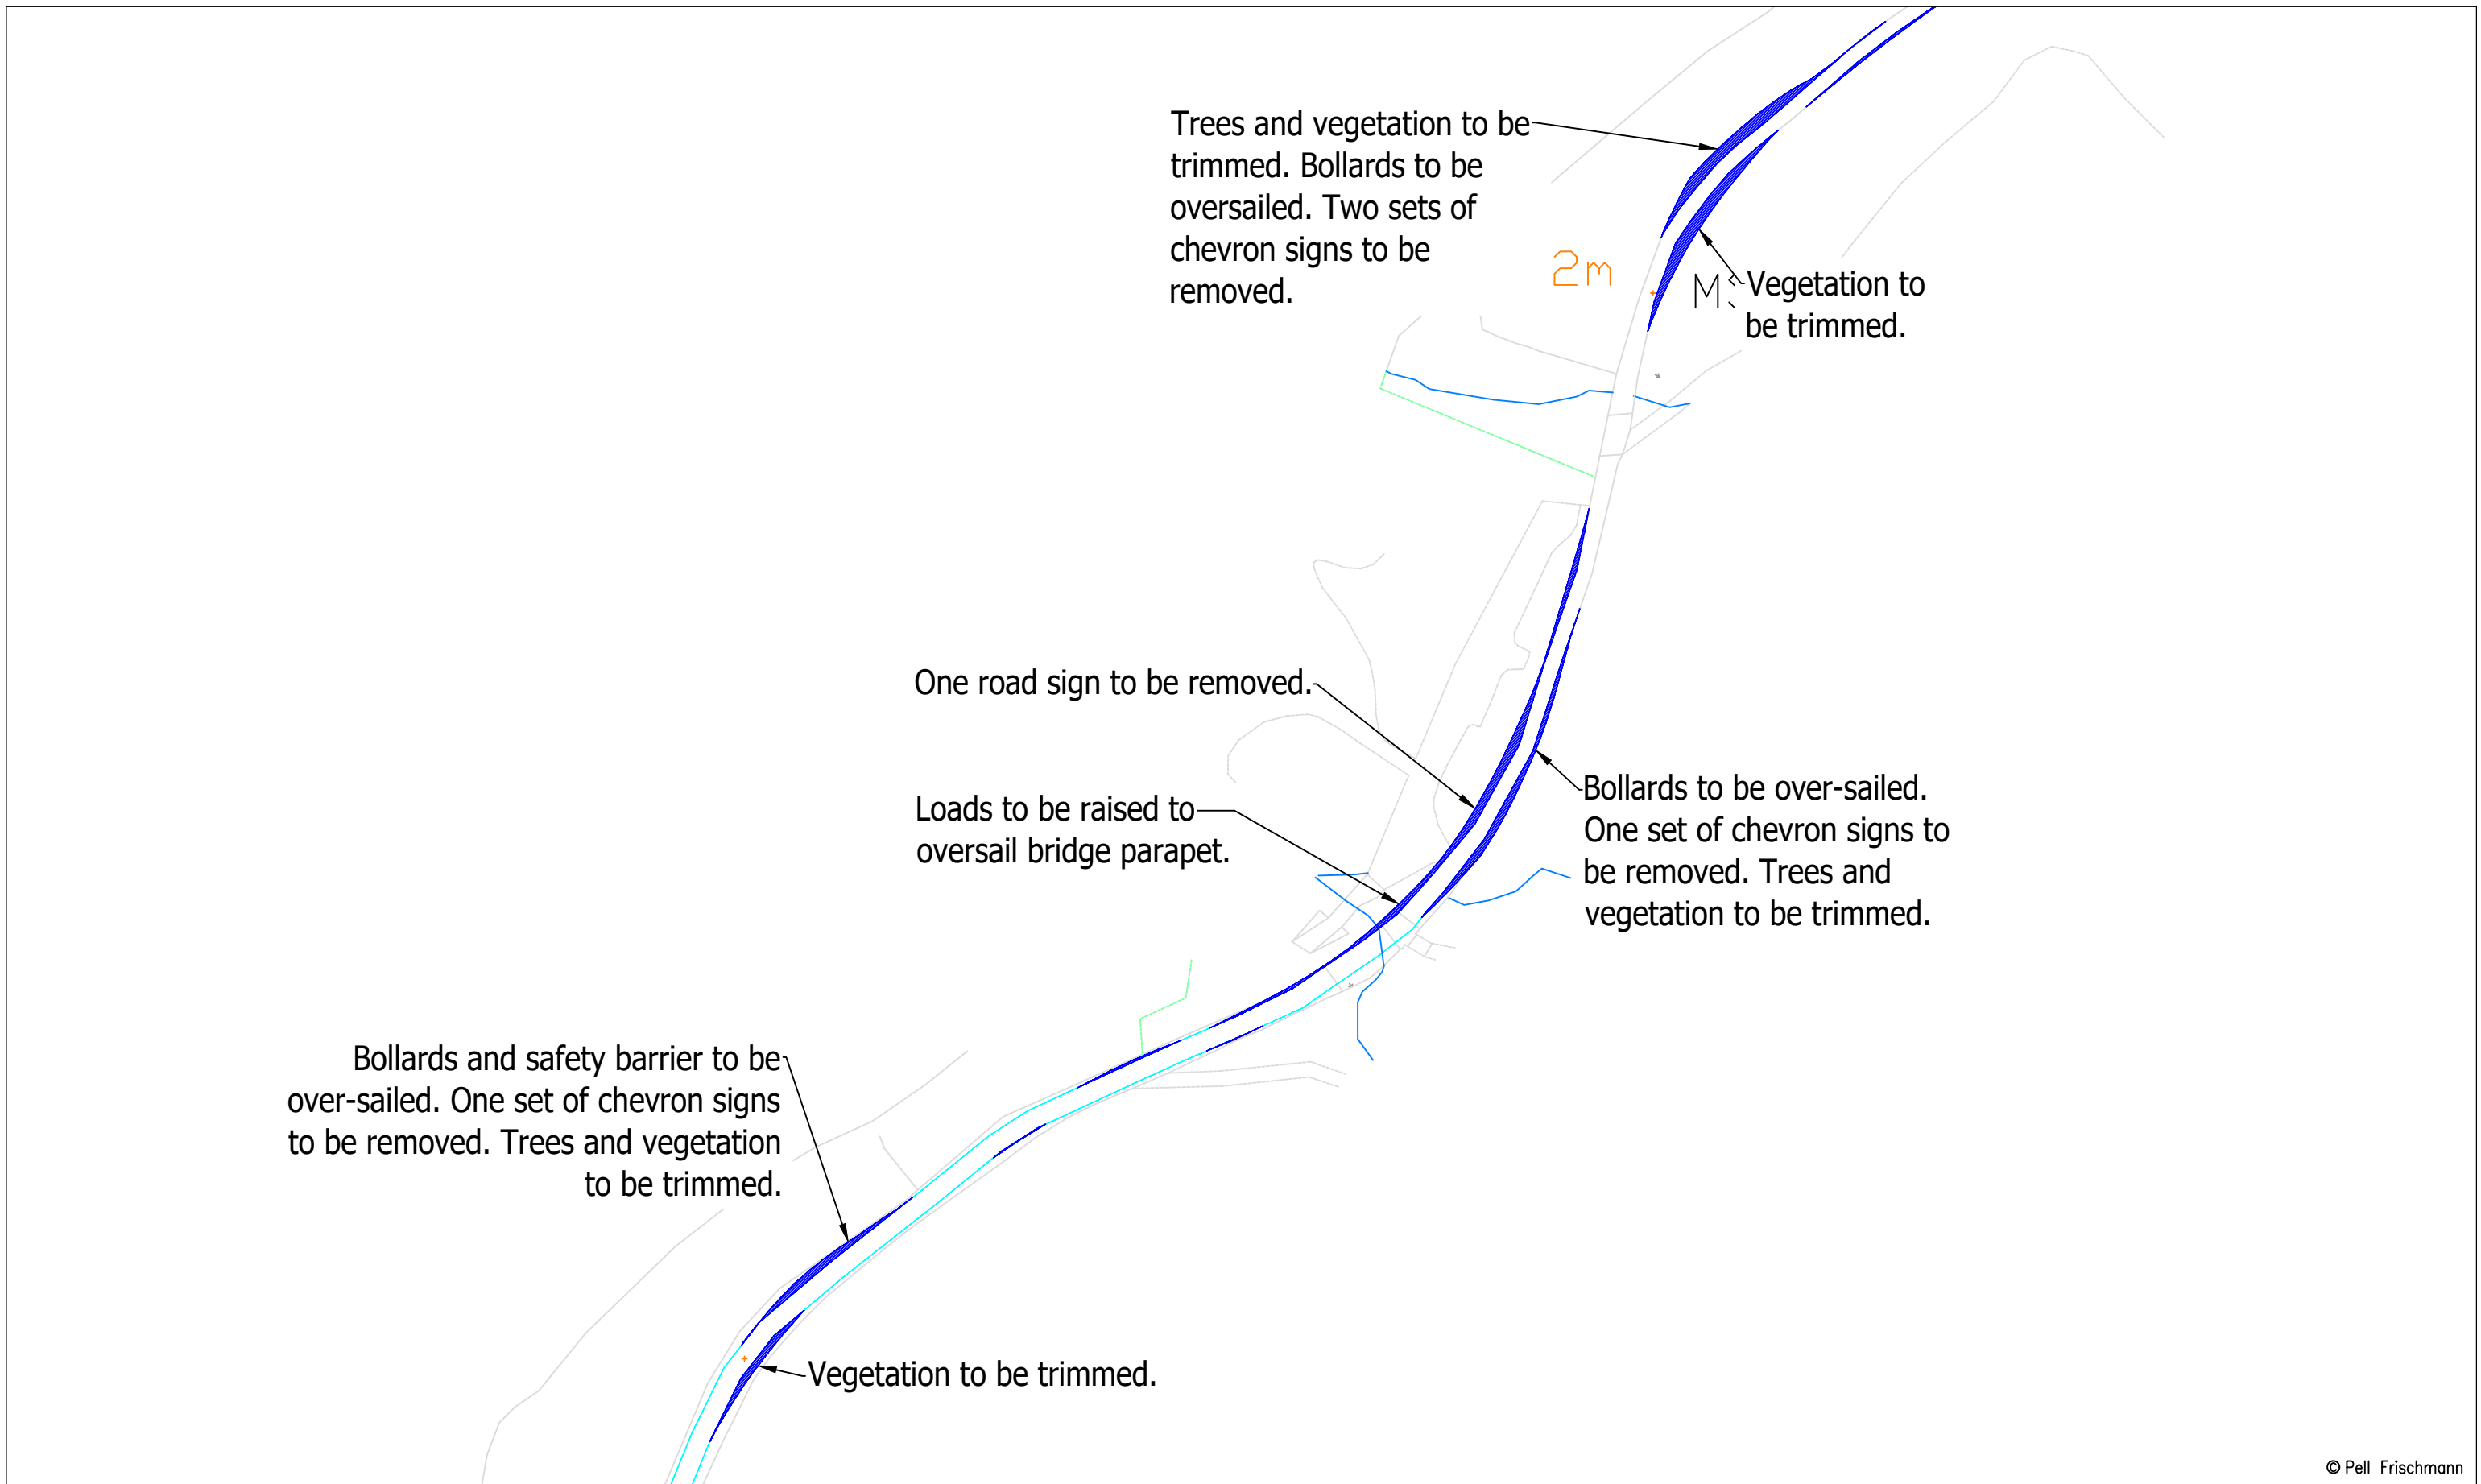


© Pell Frischmann

Pell Frischmann <small>93 GEORGE STREET, EDINBURGH, EH2 3ES</small> <small>Tel: +44 (0)131 240 1270</small> <small>Email: pfe@pellfrischmann.com</small> <small>www.pellfrischmann.com</small>	Project	Cruach Clenamacrie Wind Farm	Name	JS	Date	05/12/2023	Scale	1:2000 @ A3	
	Client	Savills	Drawing Title	Vestas V162 Blade and Tower	Designed	TL	05/12/2023	File No.	231205 Cruach Clenamacrie V162 SPA.dwg
Key — Wheel SPA — Body SPA — Load SPA — Indicative Over-run Over-sail	SPA Location	A82 Corrychurrachan	Checked	GB	05/12/2023	Drawing Status	Final	Revision	XXX
			Point of Interest	13	Drawing No.	SK11B	Notes: 1. All mitigation is subject to confirmation through a test run. 2. This is not a construction drawing and is intended for illustration purposes only.		

Blade

Tower

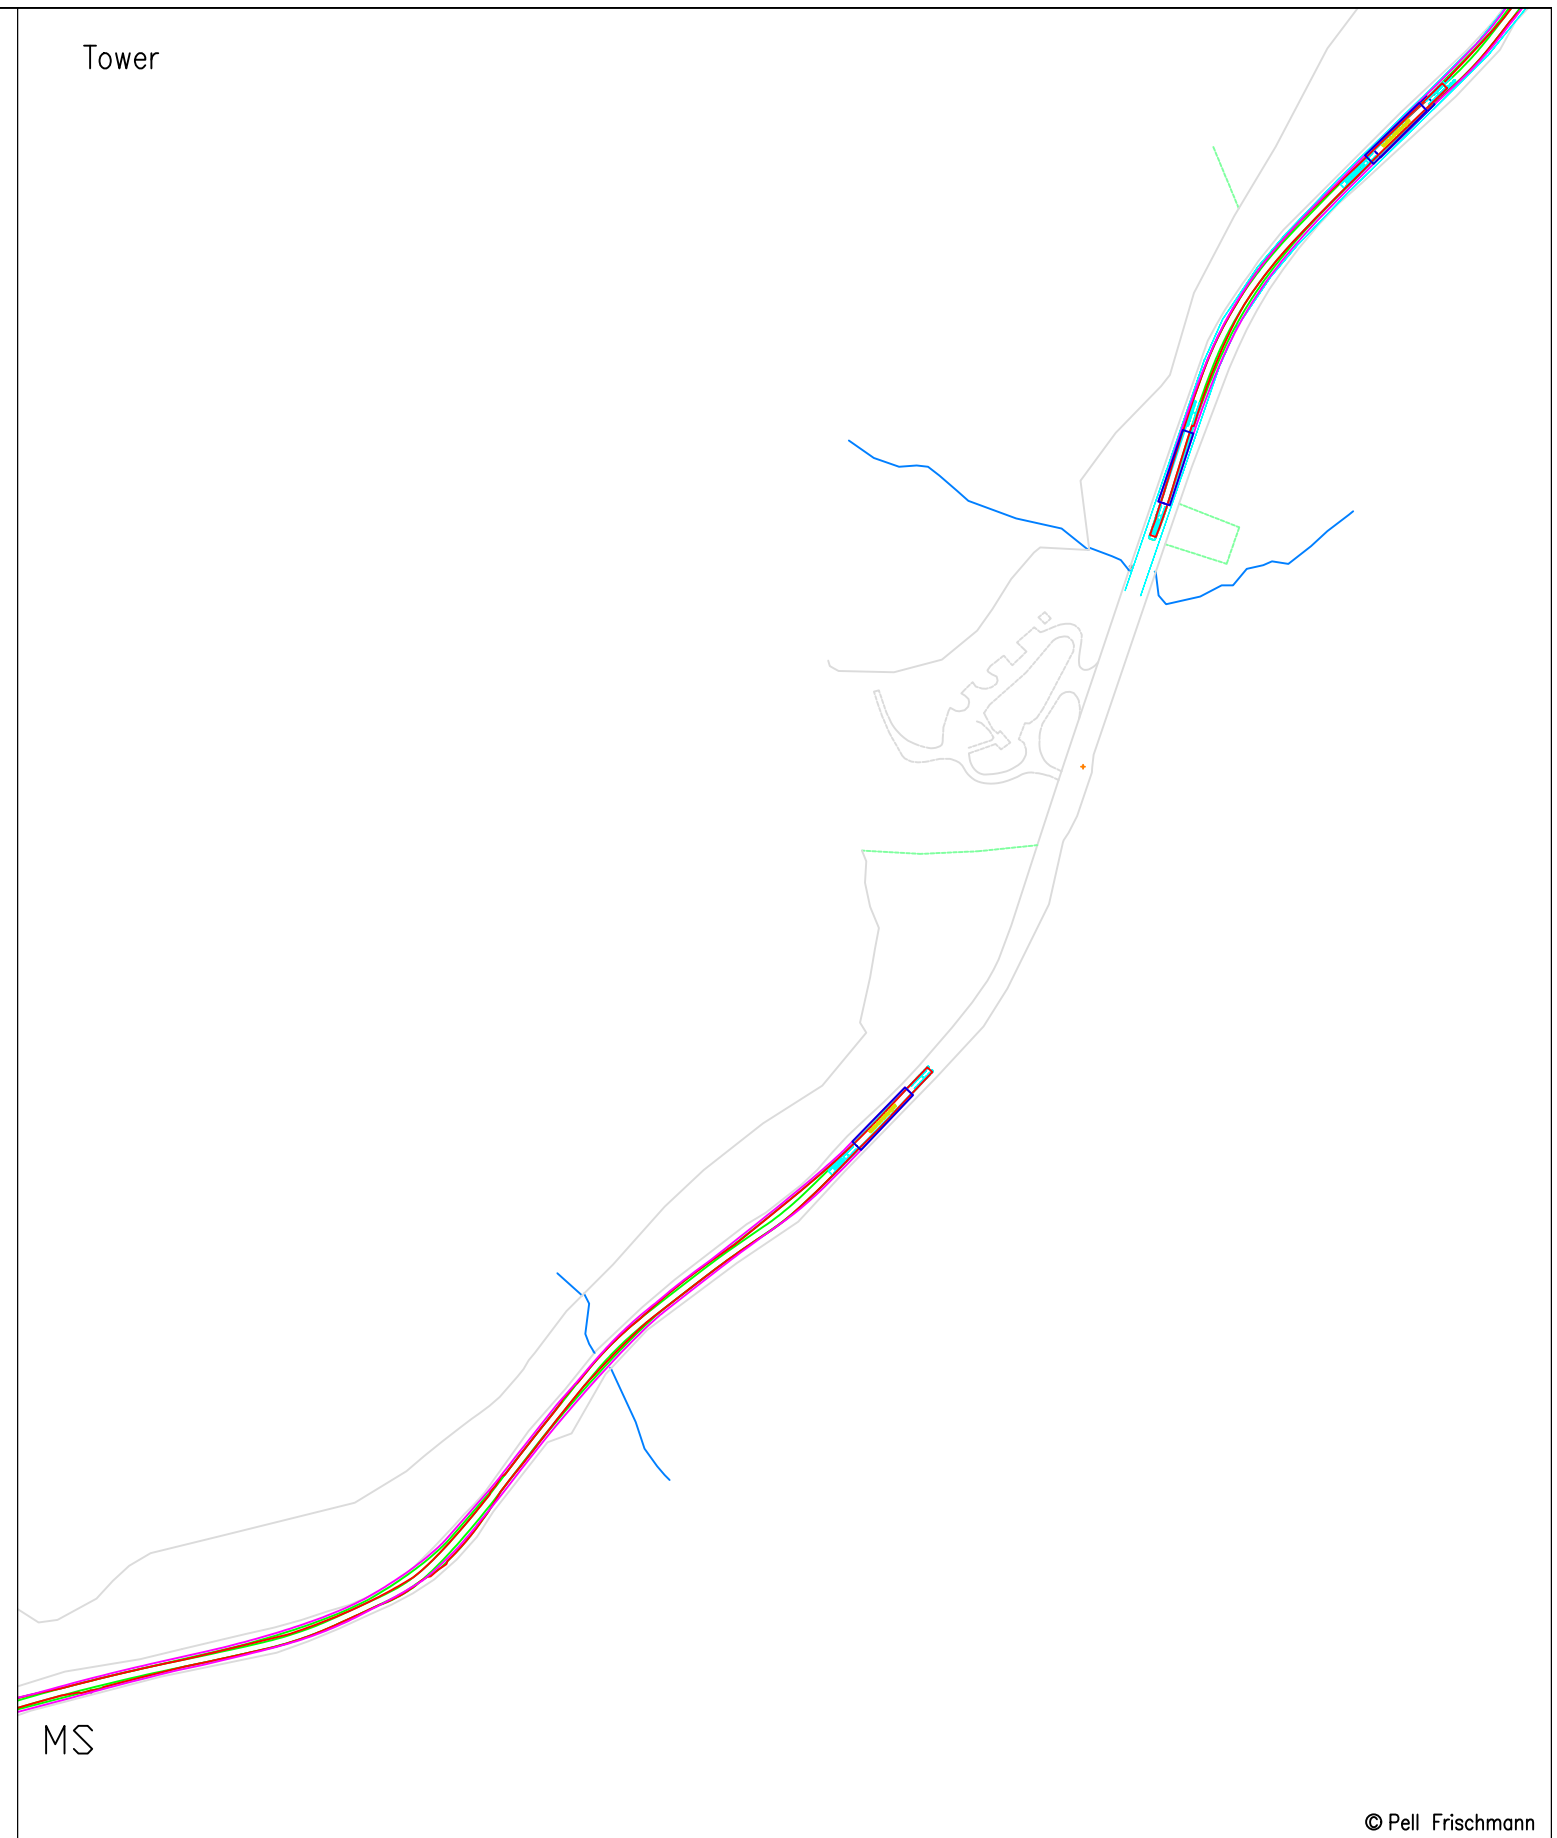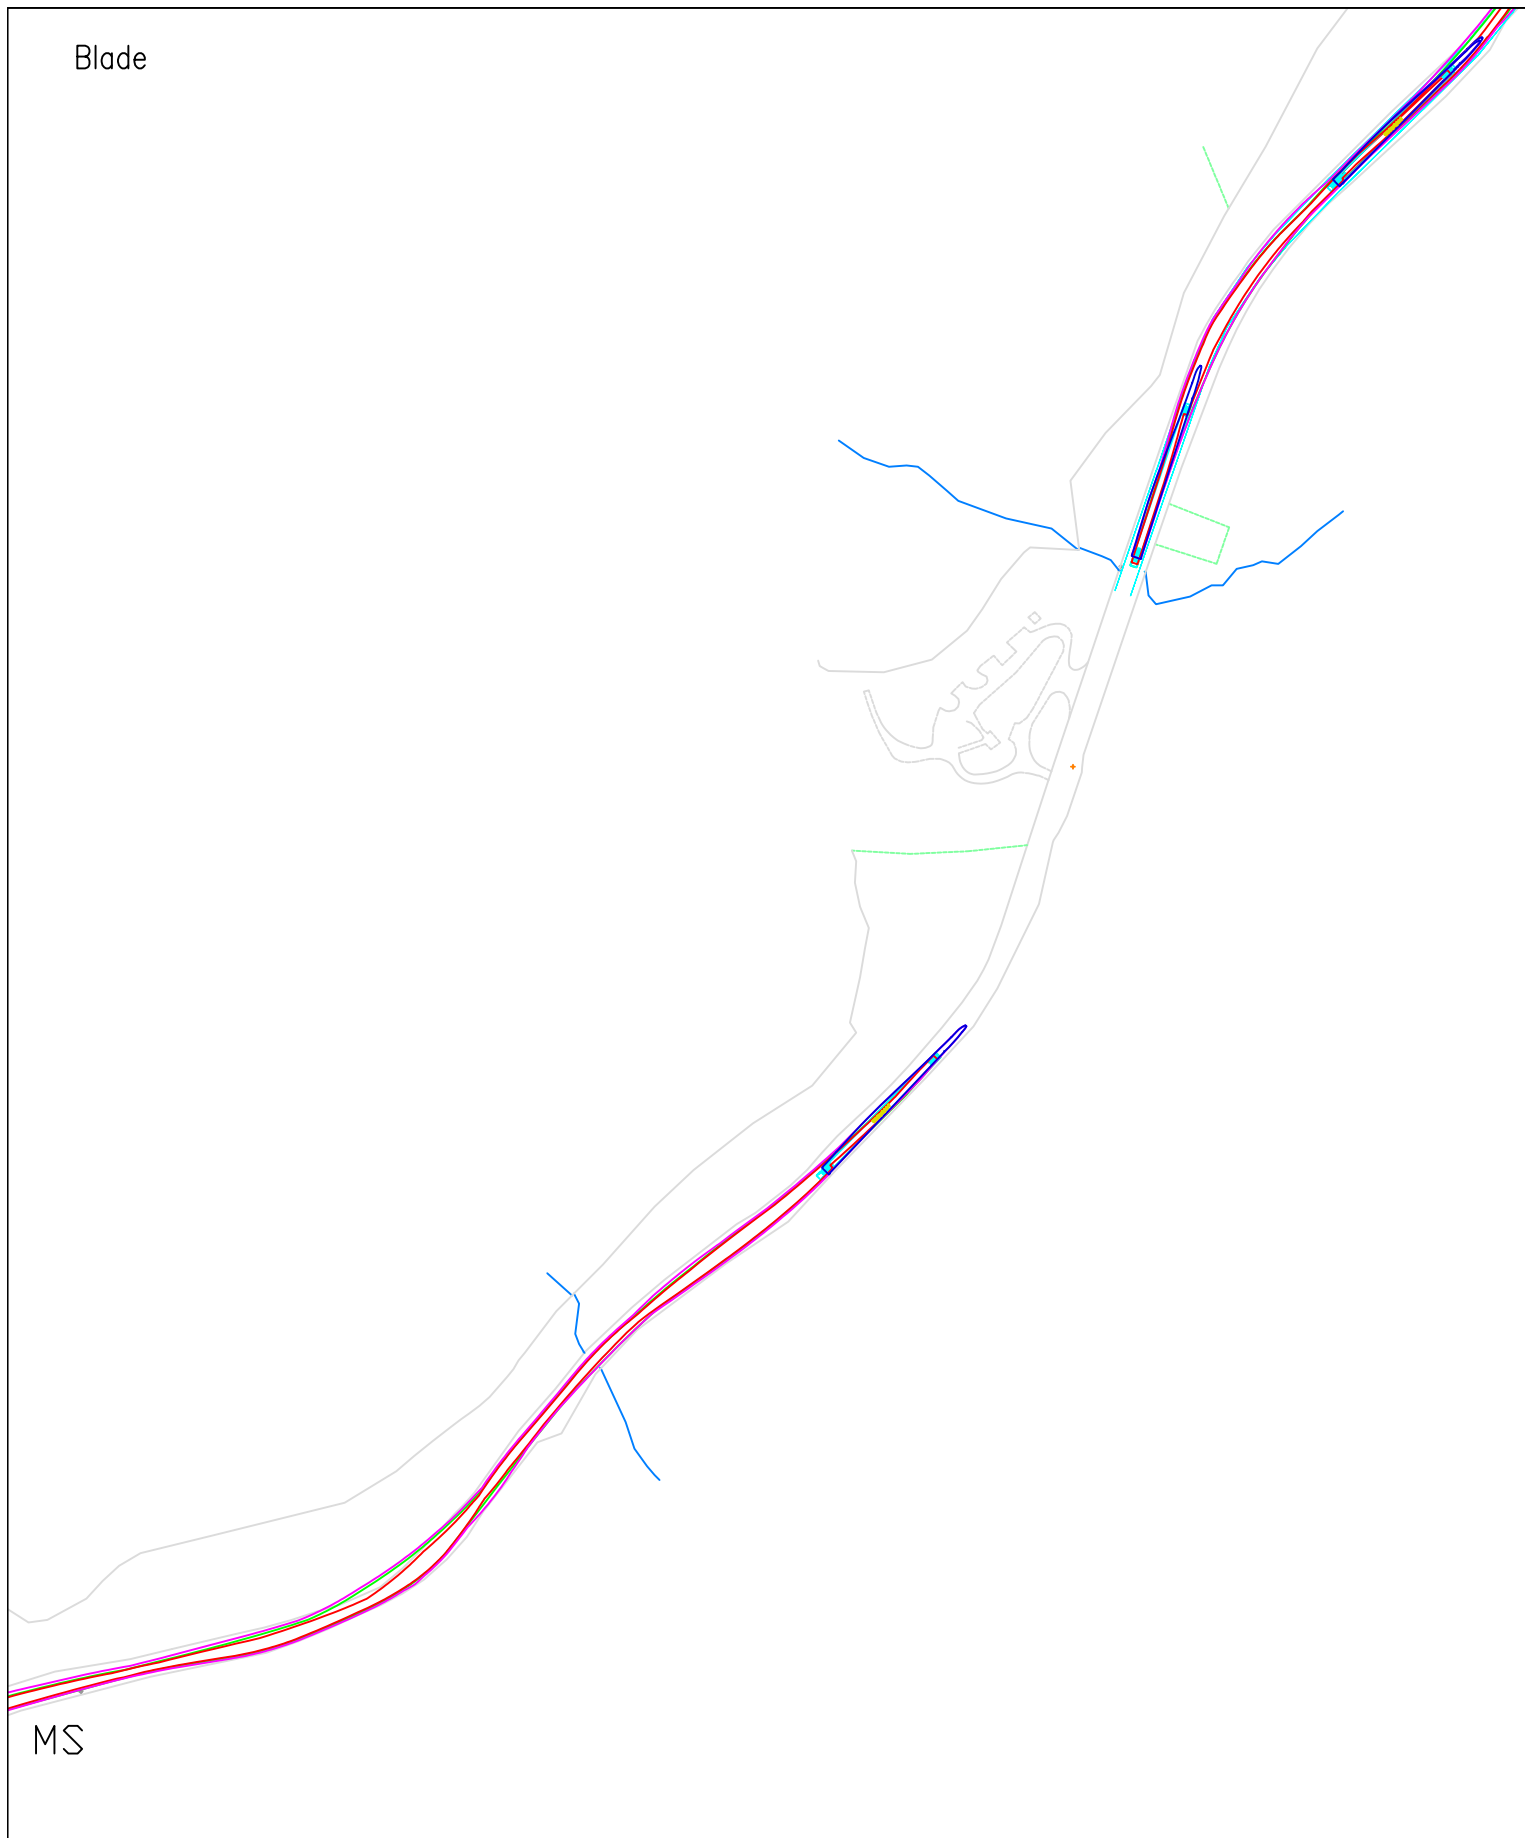

MS

MS

© Pell Frischmann

Pell Frischmann

93 GEORGE STREET, EDINBURGH, EH2 3ES
 Tel: +44 (0)131 240 1270
 Email: pfe@pellfrischmann.com
 www.pellfrischmann.com

Project

Cruach Clenamacrie Wind Farm

Drawn	JS	05/12/2023	Scale	1:3000 @ A3	
Designed	TL	05/12/2023	File No.	231205 Cruach Clenamacrie V162 SPA.dwg	
Checked	GB	05/12/2023	Drawing Status	Final	
Point of Interest		13	Revision		
Drawing No.	SK11C	Notes:		Revision	
		1. All mitigation is subject to confirmation through a test run. 2. This is not a construction drawing and is intended for illustration purposes only.		XXX	

Client Savills


Drawing Title

Vestas V162 Blade and Tower

Key	—	—	—	—	 	
	Wheel SPA	Body SPA	Load SPA	Indicative	Over-run	Over-sail

SPA Location

A82 Corrychurrachan


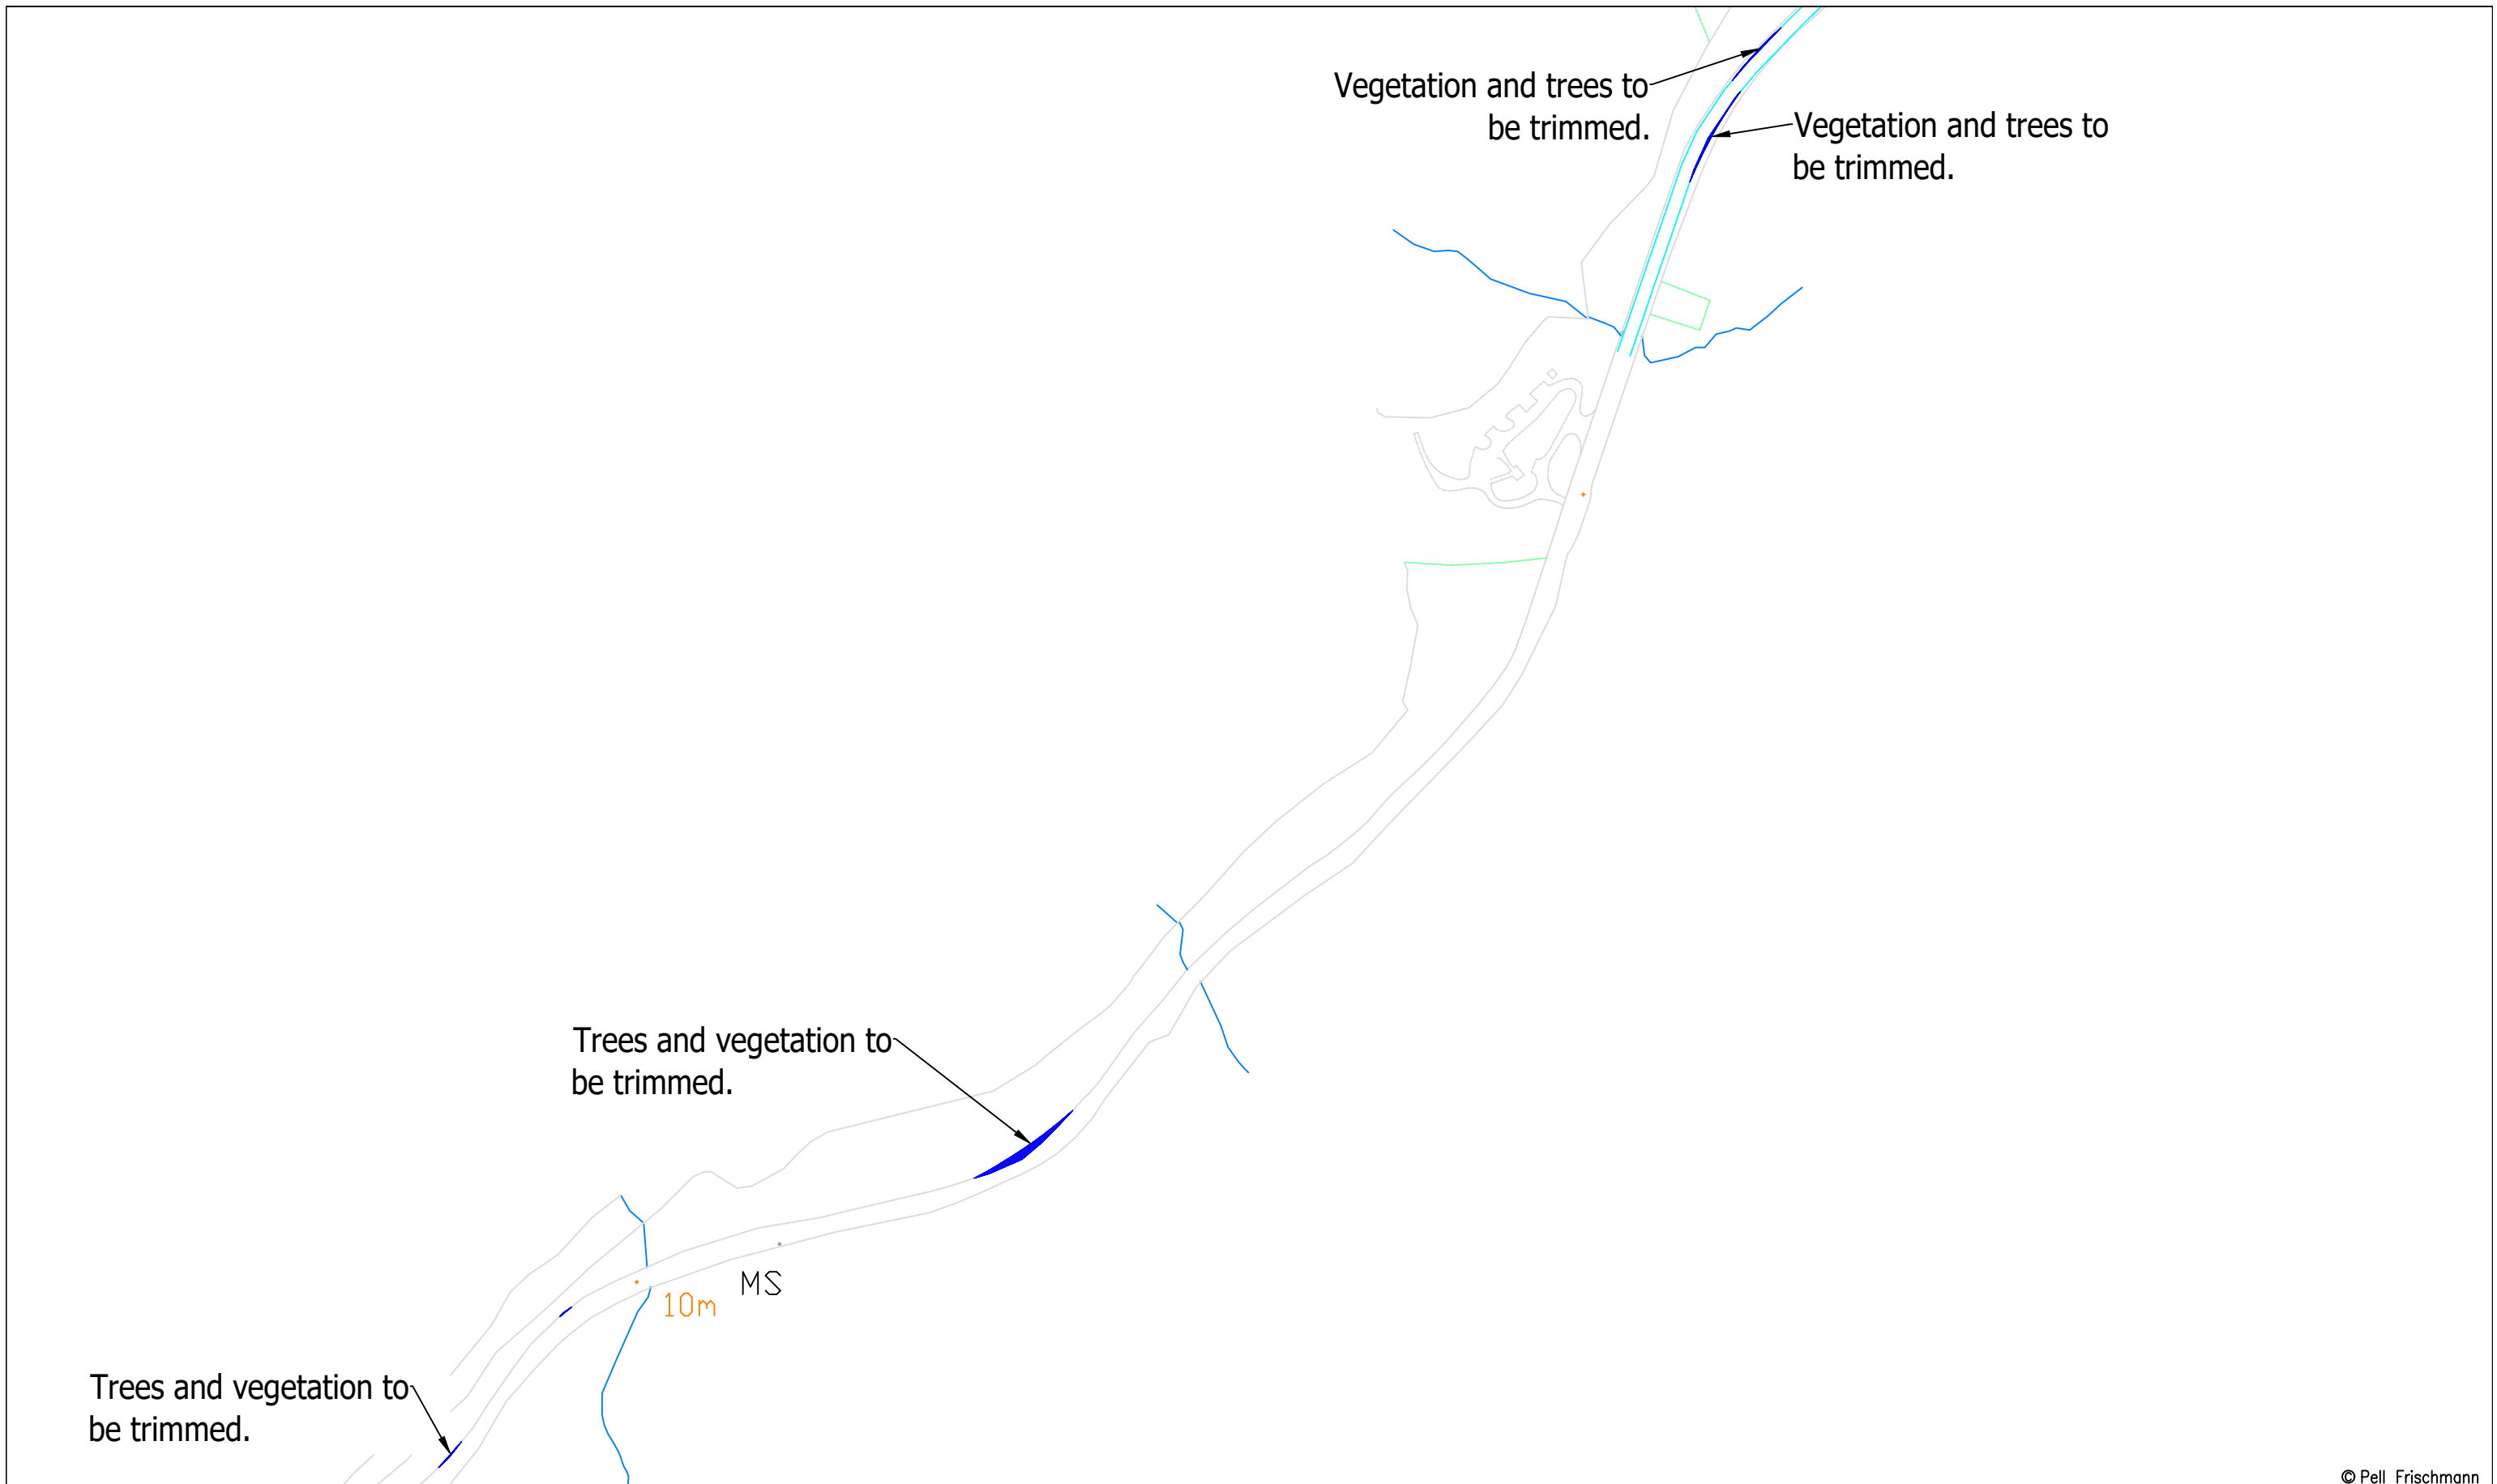


© Pell Frischmann

Pell Frischmann <small>93 GEORGE STREET, EDINBURGH, EH2 3ES</small> <small>Tel: +44 (0)131 240 1270</small> <small>Email: pfe@pellfrischmann.com</small> <small>www.pellfrischmann.com</small>	Project	Cruach Clenamacrie Wind Farm		Name	JS	Date	05/12/2023	Scale	1:3000 @ A3	
	Client	Savills		Drawn	TL	Designed	05/12/2023	File No.	231205 Cruach Clenamacrie V162 SPA.dwg	
Key — Wheel SPA — Body SPA — Load SPA — Indicative Over-run Over-sail	Drawing Title	Vestas V162 Blade and Tower		Checked	GB	Date	05/12/2023	Drawing Status	Final	
	SPA Location	A82 Corrychurrachan		Point of Interest	13		Drawing No.	SK11D	Notes:	1. All mitigation is subject to confirmation through a test run. 2. This is not a construction drawing and is intended for illustration purposes only.
								Revision	XXX	

Blade

Tower

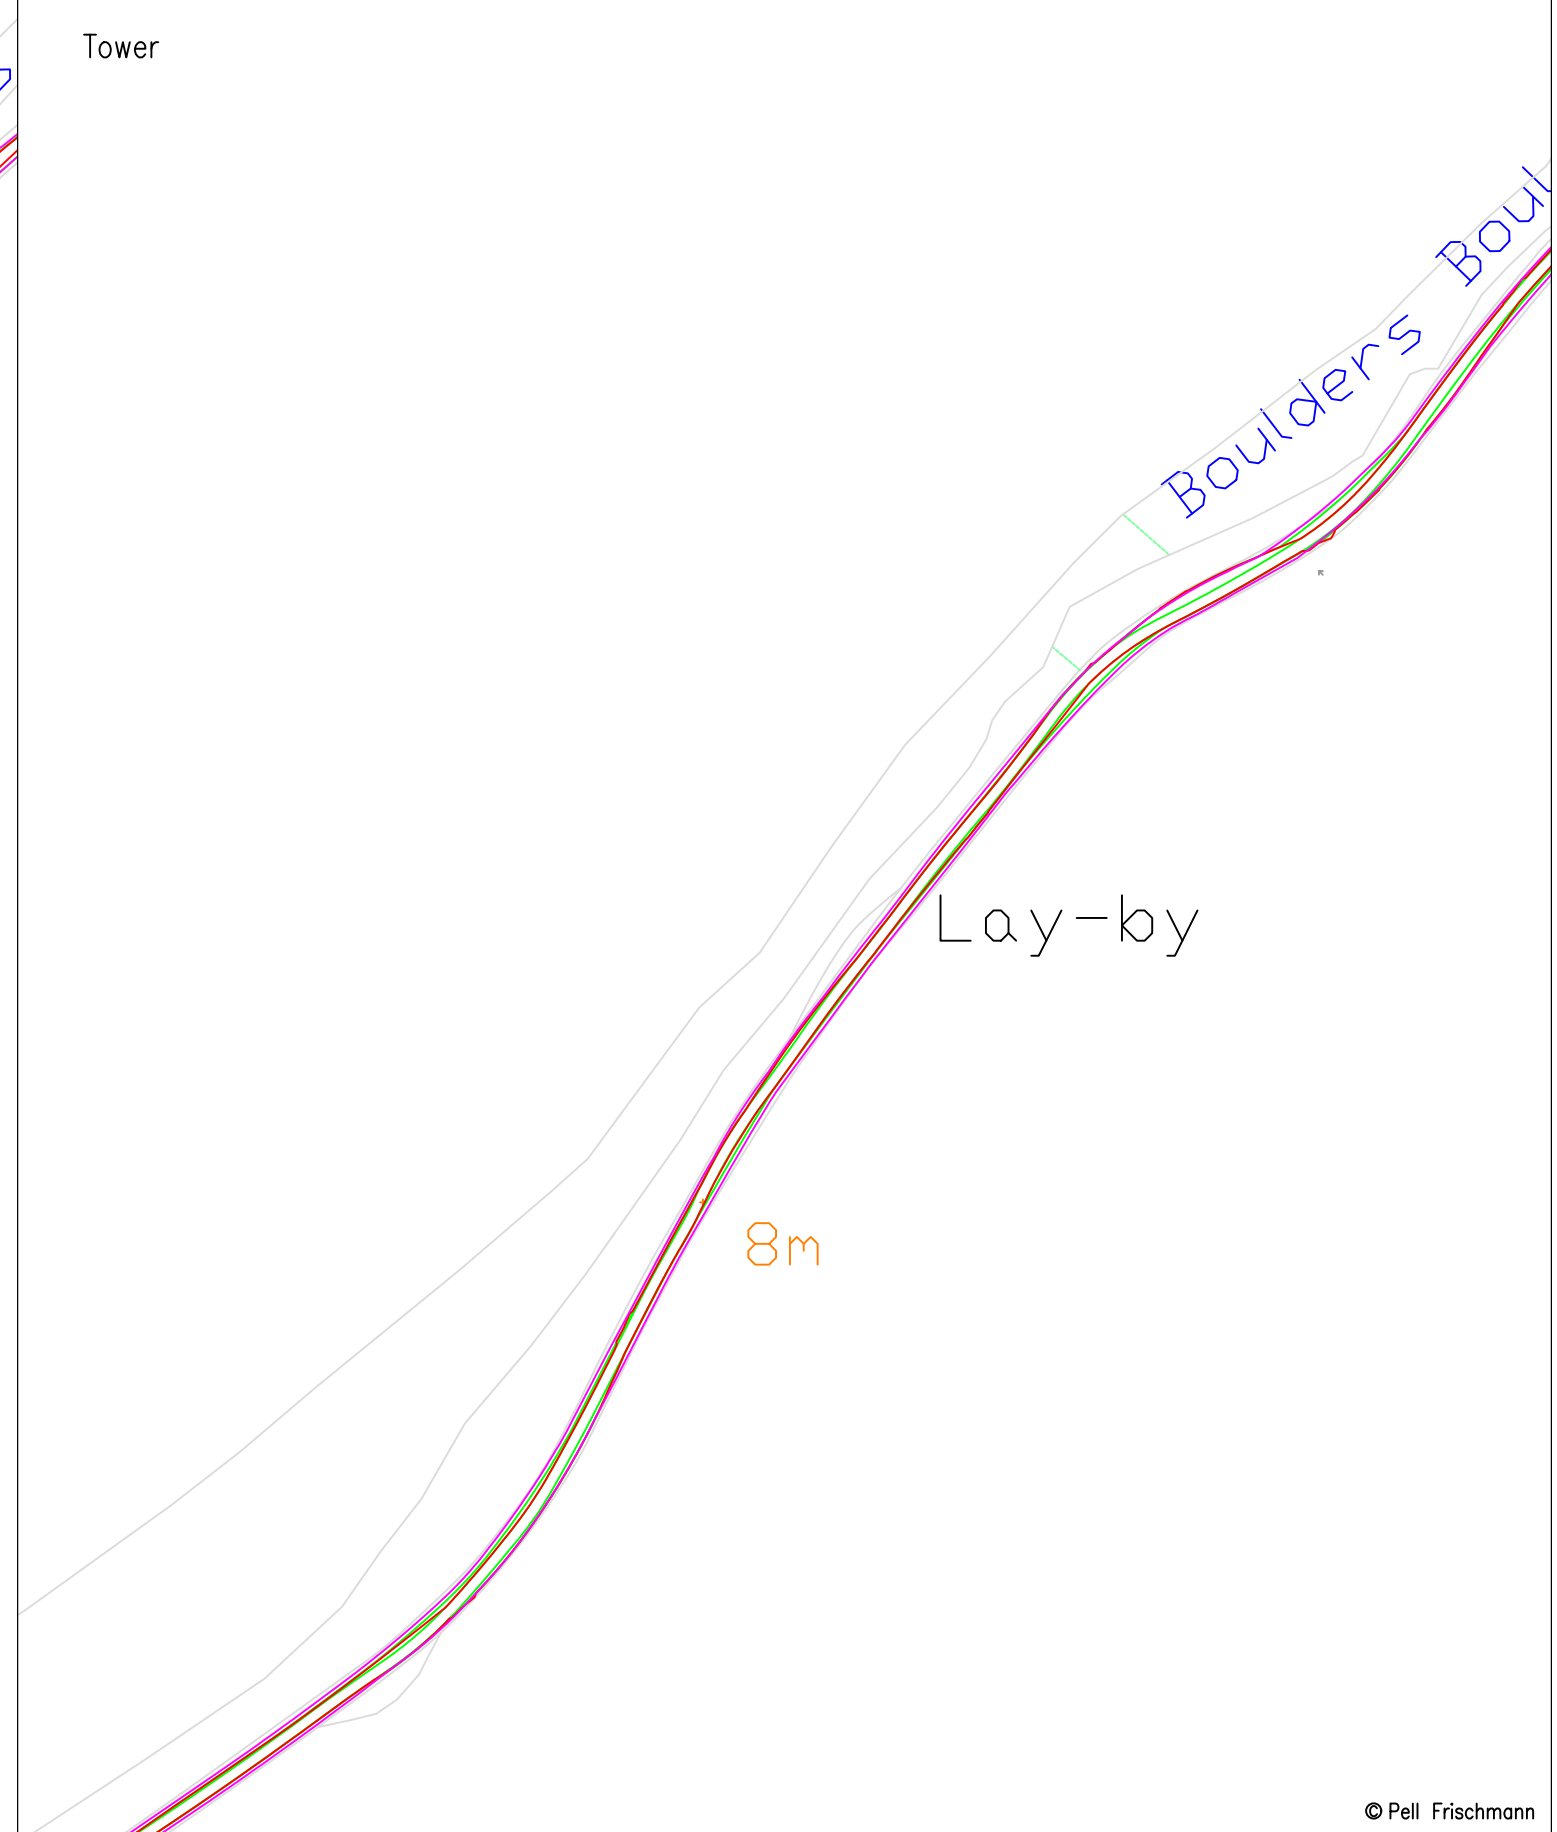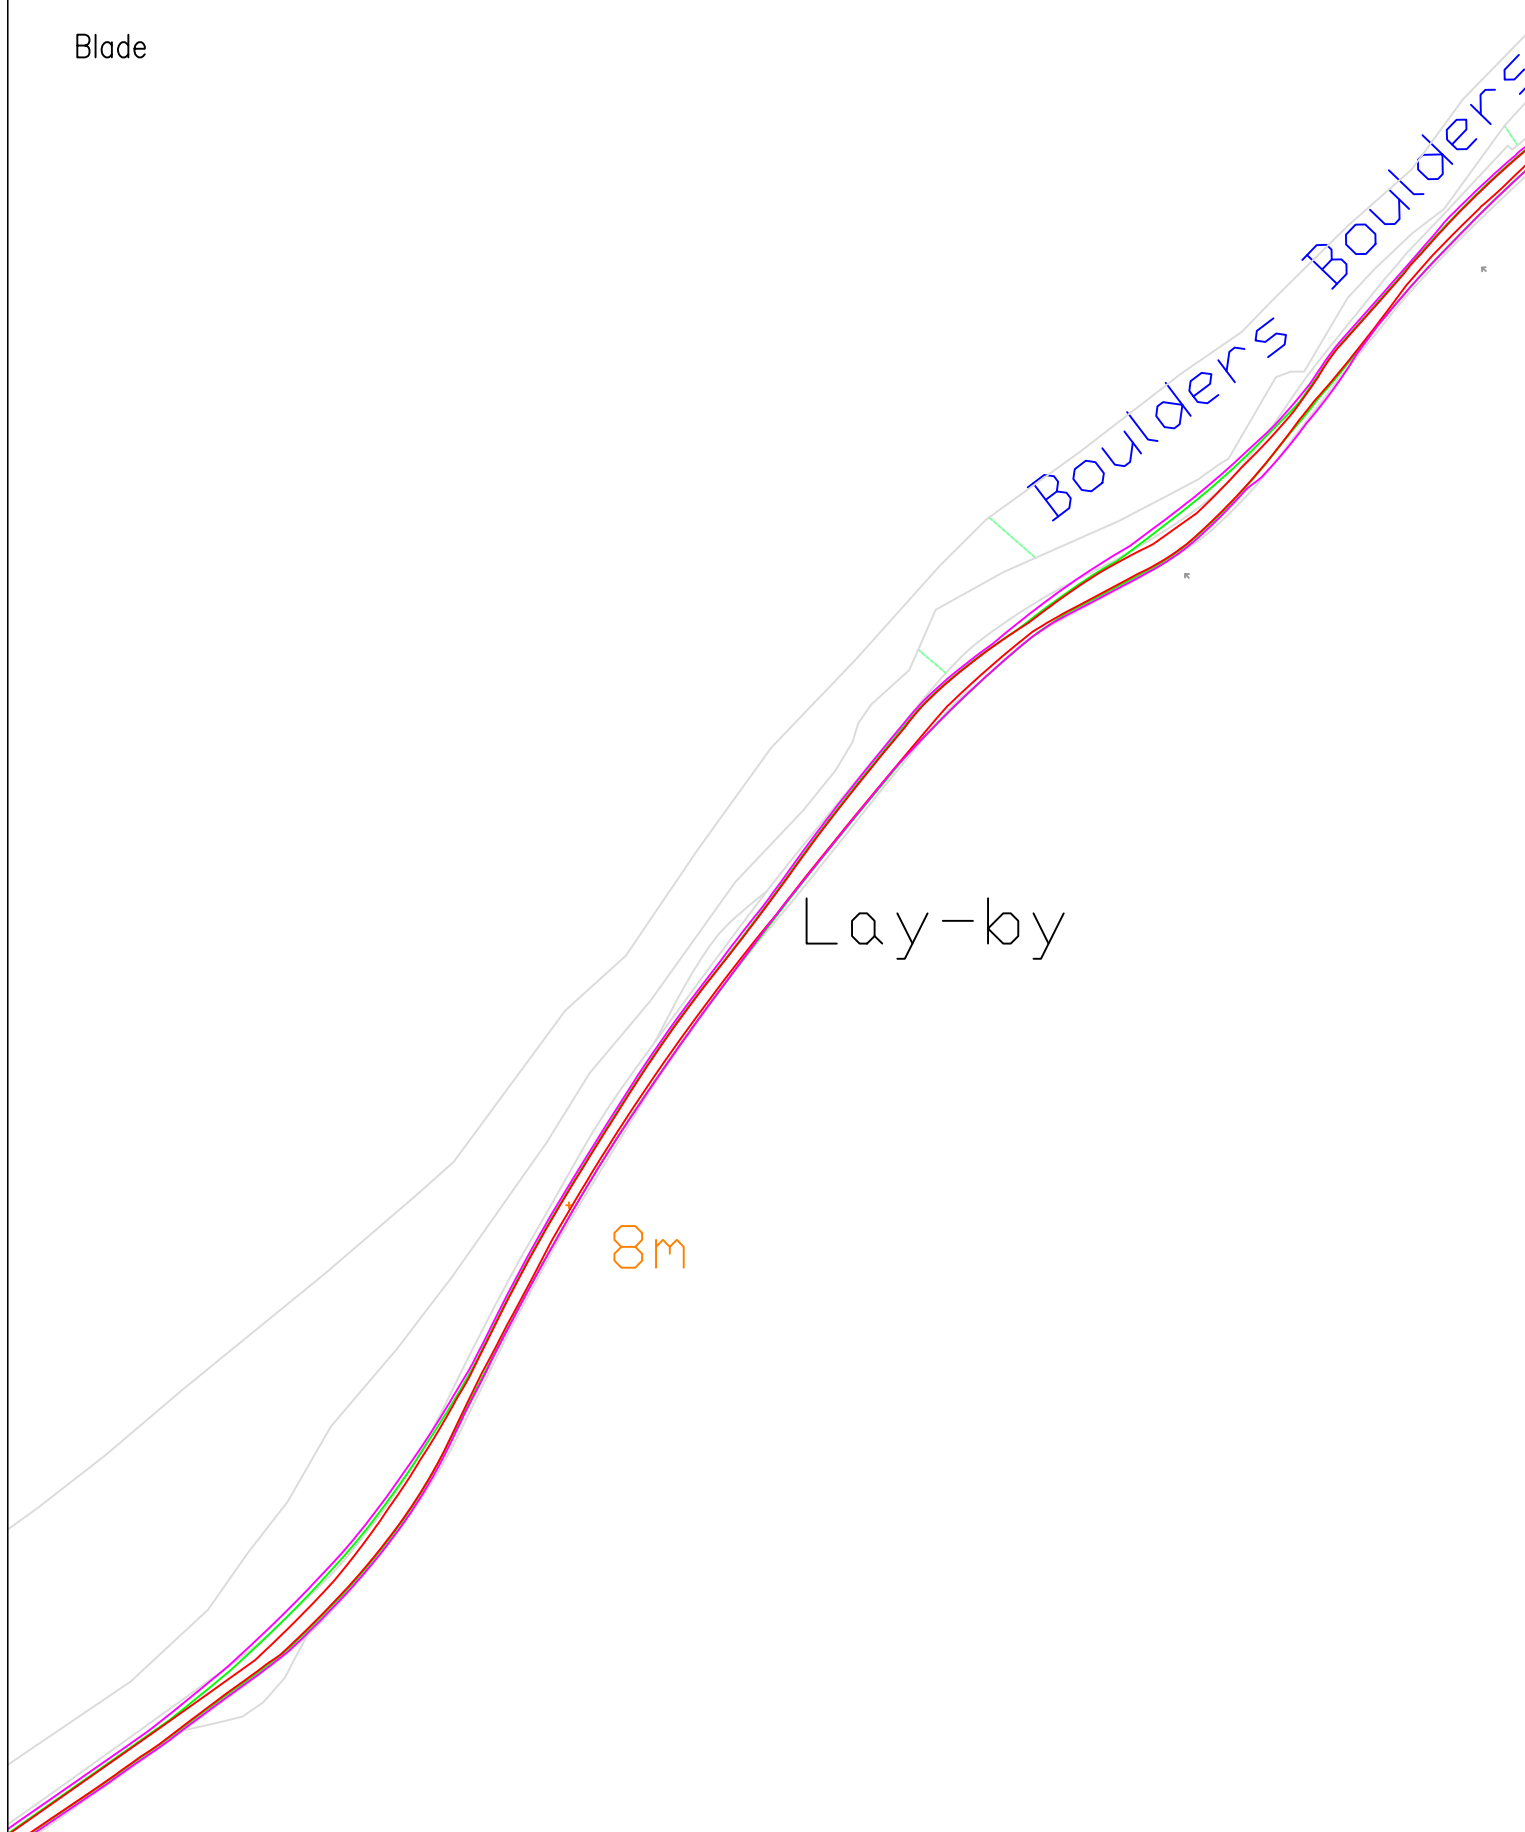

© Pell Frischmann

Pell Frischmann <small>93 GEORGE STREET, EDINBURGH, EH2 3ES</small> <small>Tel: +44 (0)131 240 1270</small> <small>Email: pfeinburgh@pellfrischmann.com</small> <small>www.pellfrischmann.com</small>	Project	Cruach Clenamacrie Wind Farm			Scale	1:2000 @ A3	
	Client	Savills			Drawn	JS	05/12/2023
Key — Wheel SPA — Body SPA — Load SPA — Indicative Over-run Over-sail	Drawing Title	Vestas V162 Blade and Tower			Designed	TL	05/12/2023
	SPA Location	A82 Northeast of Corran			Checked	GB	05/12/2023
		Point of Interest	14		File No.		231205 Cruach Clenamacrie V162 SPA.dwg
		Drawing No.	SK12		Drawing Status		Final
		Notes:					Revision
		1. All mitigation is subject to confirmation through a test run. 2. This is not a construction drawing and is intended for illustration purposes only.					XXX

Load to oversail safety barrier and stone wall. Vegetation to be trimmed and one road sign removed. **Third party land** required.

shoulders

Bollards to be oversailed.

Lay-by

8m

Vegetation and trees to be trimmed. Loads to be raised to over-sail safety barrier.

© Pell Frischmann

Pell Frischmann <small>93 GEORGE STREET, EDINBURGH, EH2 3ES</small> <small>Tel: +44 (0)131 240 1270</small> <small>Email: pfe@pellfrischmann.com</small> <small>www.pellfrischmann.com</small>	Project	Cruach Clenamacrie Wind Farm	Name	JS	Date	05/12/2023	Scale	1:1500 @ A3	
	Client	Drawing Title	SPA Location	Designed	TL	05/12/2023	Drawing Status	Final	
				Checked	GB	05/12/2023			
				Point of Interest	14				
Client	Savills	Vestas V162 Blade and Tower	Drawing No.	SK12A	Notes:	1. All mitigation is subject to confirmation through a test run. 2. This is not a construction drawing and is intended for illustration purposes only.		Revision	XXX
Key		Wheel SPA	Body SPA	Load SPA	Indicative	Over-run	Over-sail		

Blade



Tower



© Pell Frischmann

Pell Frischmann

93 GEORGE STREET, EDINBURGH, EH2 3ES
Tel: +44 (0)131 240 1270
Email: pfeinburgh@pellfrischmann.com
www.pellfrischmann.com

Project

Cruach Clenamacrie Wind Farm

Drawn	Name	Date	Scale
Designed	TL	05/12/2023	1:2000 @ A3
Checked	GB	05/12/2023	File No.
Point of Interest	15	231205 Cruach Clenamacrie V162 SPA.dwg	
Drawing No.	SK13	Drawing Status	Final
Notes:		Revision	
1. All mitigation is subject to confirmation through a test run.		XXX	
2. This is not a construction drawing and is intended for illustration purposes only.			

Client

Savills


Drawing Title

Vestas V162 Blade and Tower

Key						
	Wheel SPA	Body SPA	Load SPA	Indicative	Over-run	Over-sail

SPA Location

A82 Bends, Corran

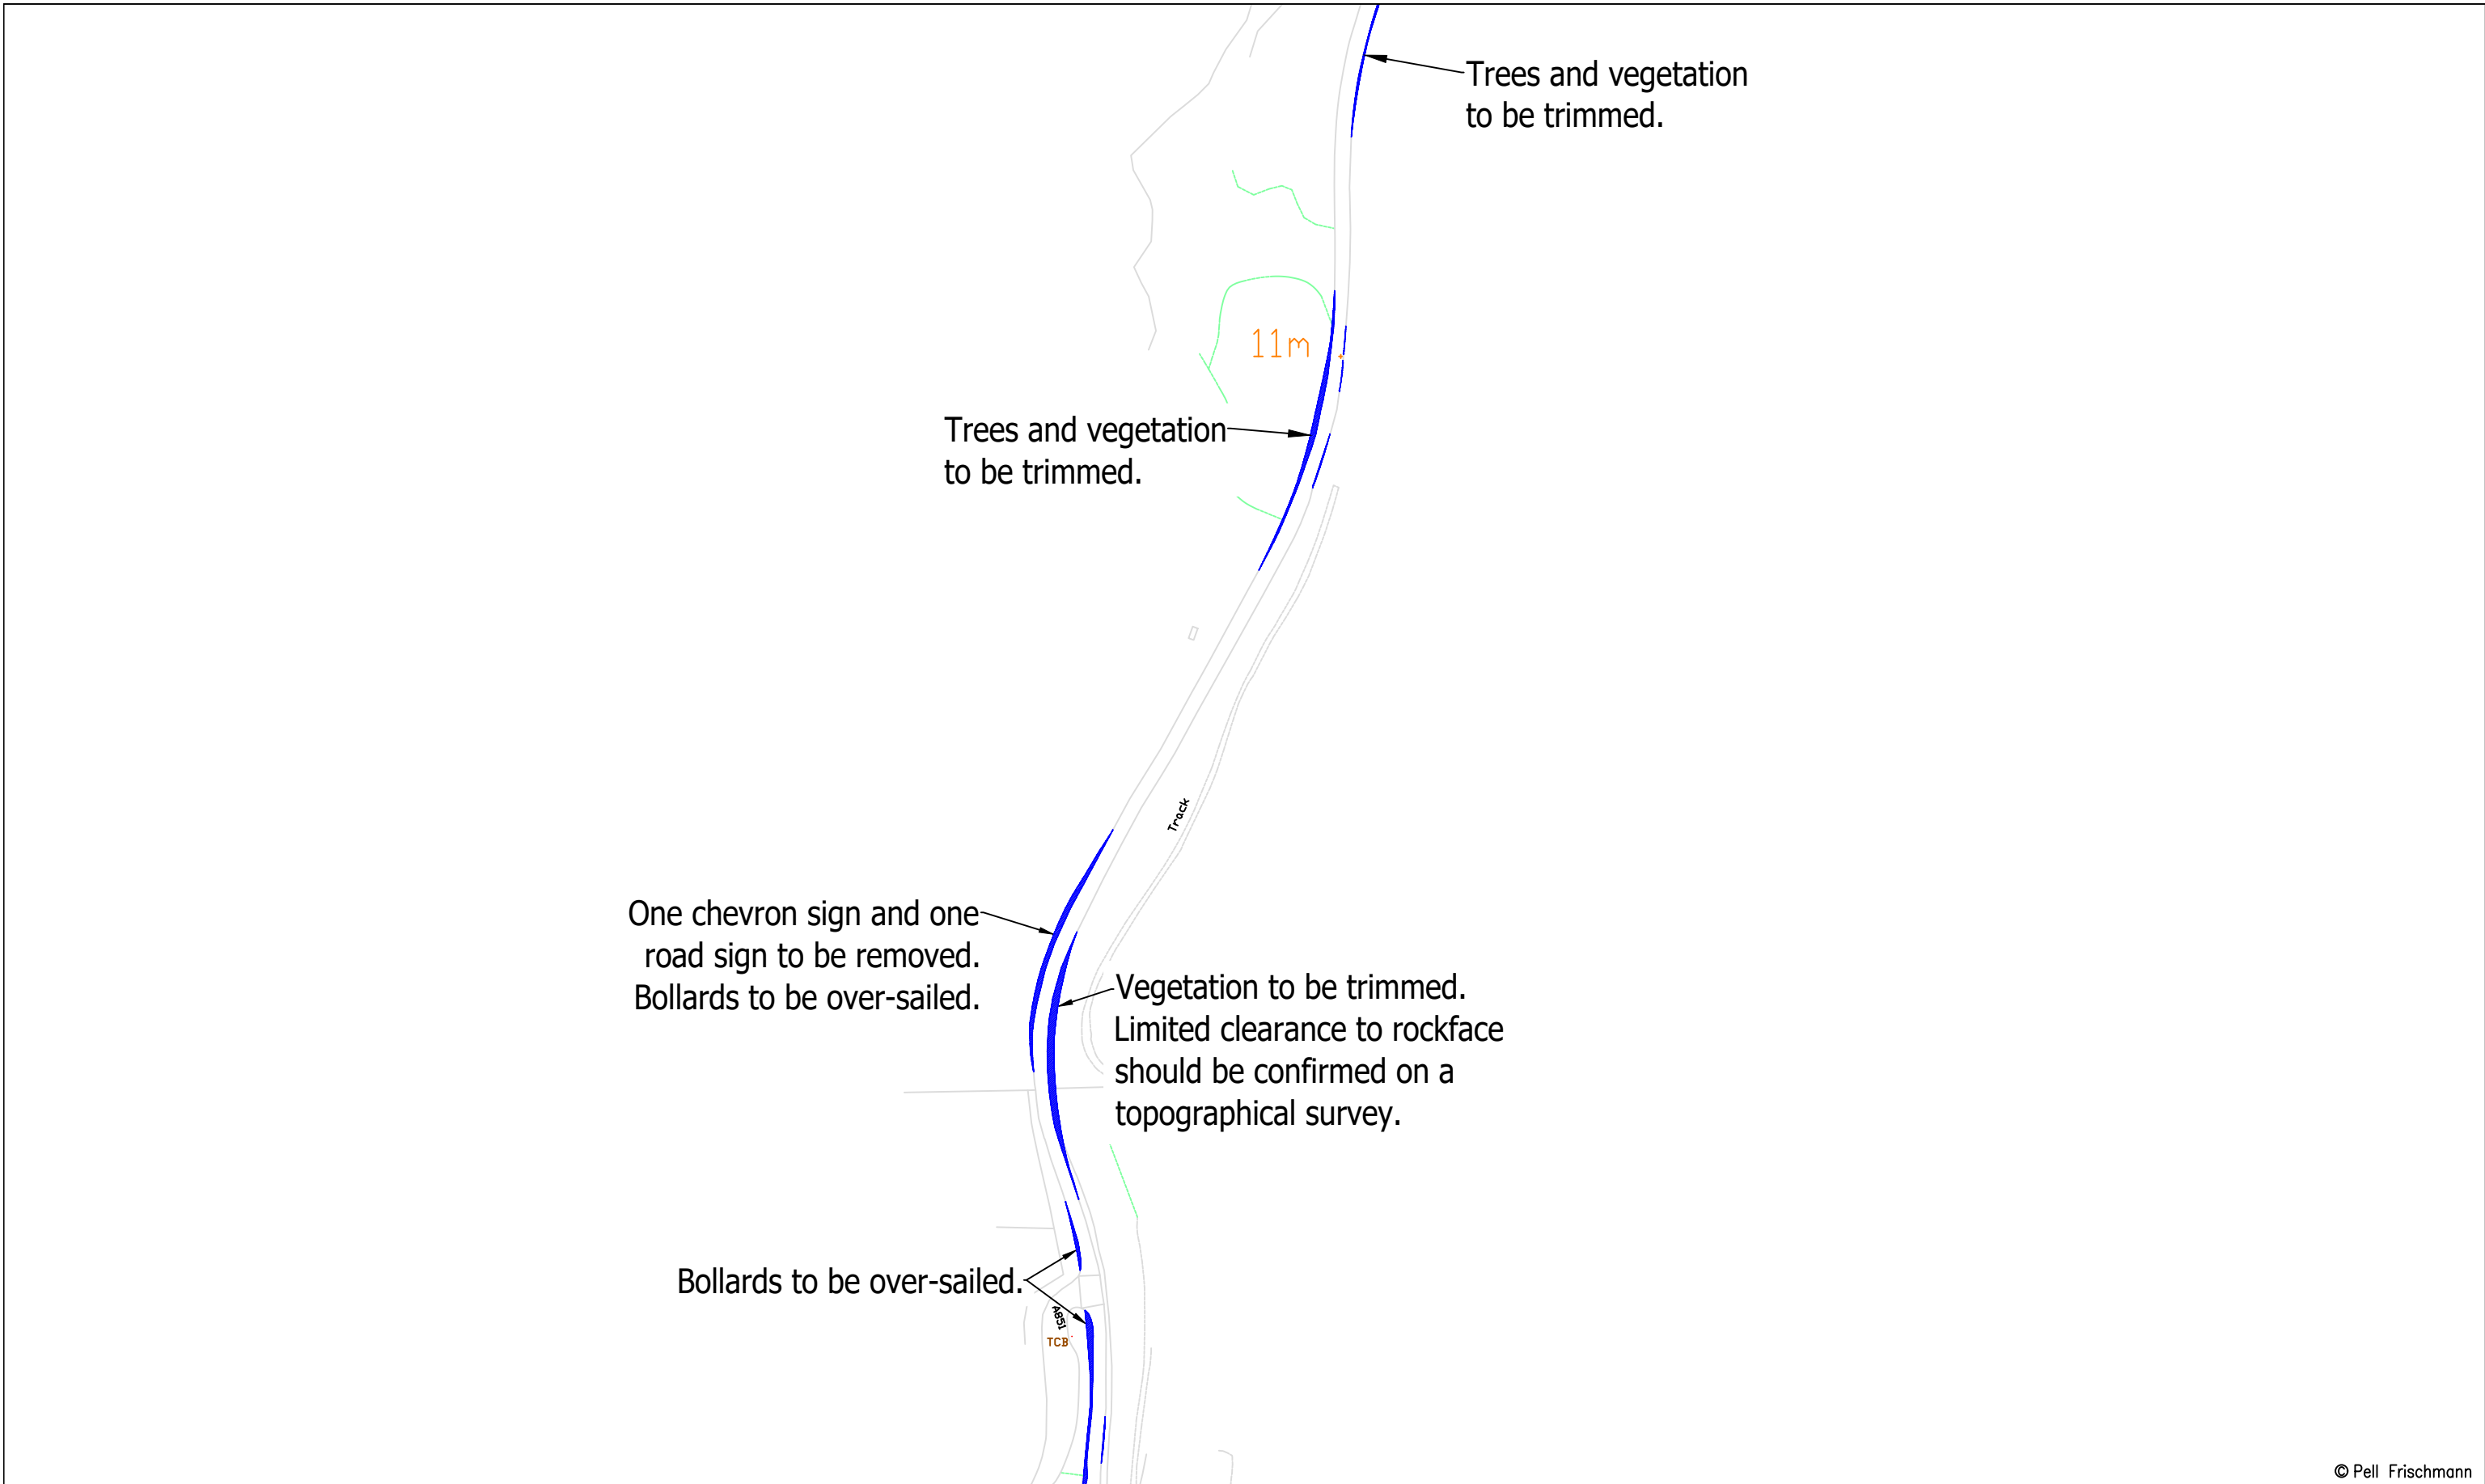

© Pell Frischmann

Pell Frischmann <small>93 GEORGE STREET, EDINBURGH, EH2 3ES</small> <small>Tel: +44 (0)131 240 1270</small> <small>Email: pfe@pellfrischmann.com</small> <small>www.pellfrischmann.com</small>	Project	Cruach Clenamacrie Wind Farm	Name	JS	Date	05/12/2023	Scale	1:2500 @ A3				
	Client	Savills	Drawing Title	Vestas V162 Blade and Tower	Designed	TL	05/12/2023	File No.	231205 Cruach Clenamacrie V162 SPA.dwg			
Key	Wheel SPA	Body SPA	Load SPA	Indicative	Over-run	Over-sail	Checked	GB	05/12/2023	Drawing Status	Final	
			SPA Location	A82 Bends, Corran	Point of Interest	15	Drawing No.	SK13A	Notes:	1. All mitigation is subject to confirmation through a test run. 2. This is not a construction drawing and is intended for illustration purposes only.	Revision	XXX

Blade

Tower

21.6m
Shelter

21.6m
Shelter

Path (un)

Path (un)

© Pell Frischmann

Pell Frischmann

93 GEORGE STREET, EDINBURGH, EH2 3ES
Tel: +44 (0)131 240 1270
Email: pfeinburgh@pellfrischmann.com
www.pellfrischmann.com

Project

Cruach Clenamachie Wind Farm

Name	Date	Scale
JS	05/12/2023	1:1500 @ A3
Designed	TL	05/12/2023
Checked	GB	05/12/2023
Point of Interest	16	Drawing Status
		Final

Client Savills

Drawing Title


Vestas V162 Blade and Tower

Drawing No.	Notes:	Revision
SK14	1. All mitigation is subject to confirmation through a test run. 2. This is not a construction drawing and is intended for illustration purposes only.	XXX

Key	Wheel SPA	Body SPA	Load SPA	Indicative	Over-run	Over-sail


SPA Location

A82 Bends, Corran

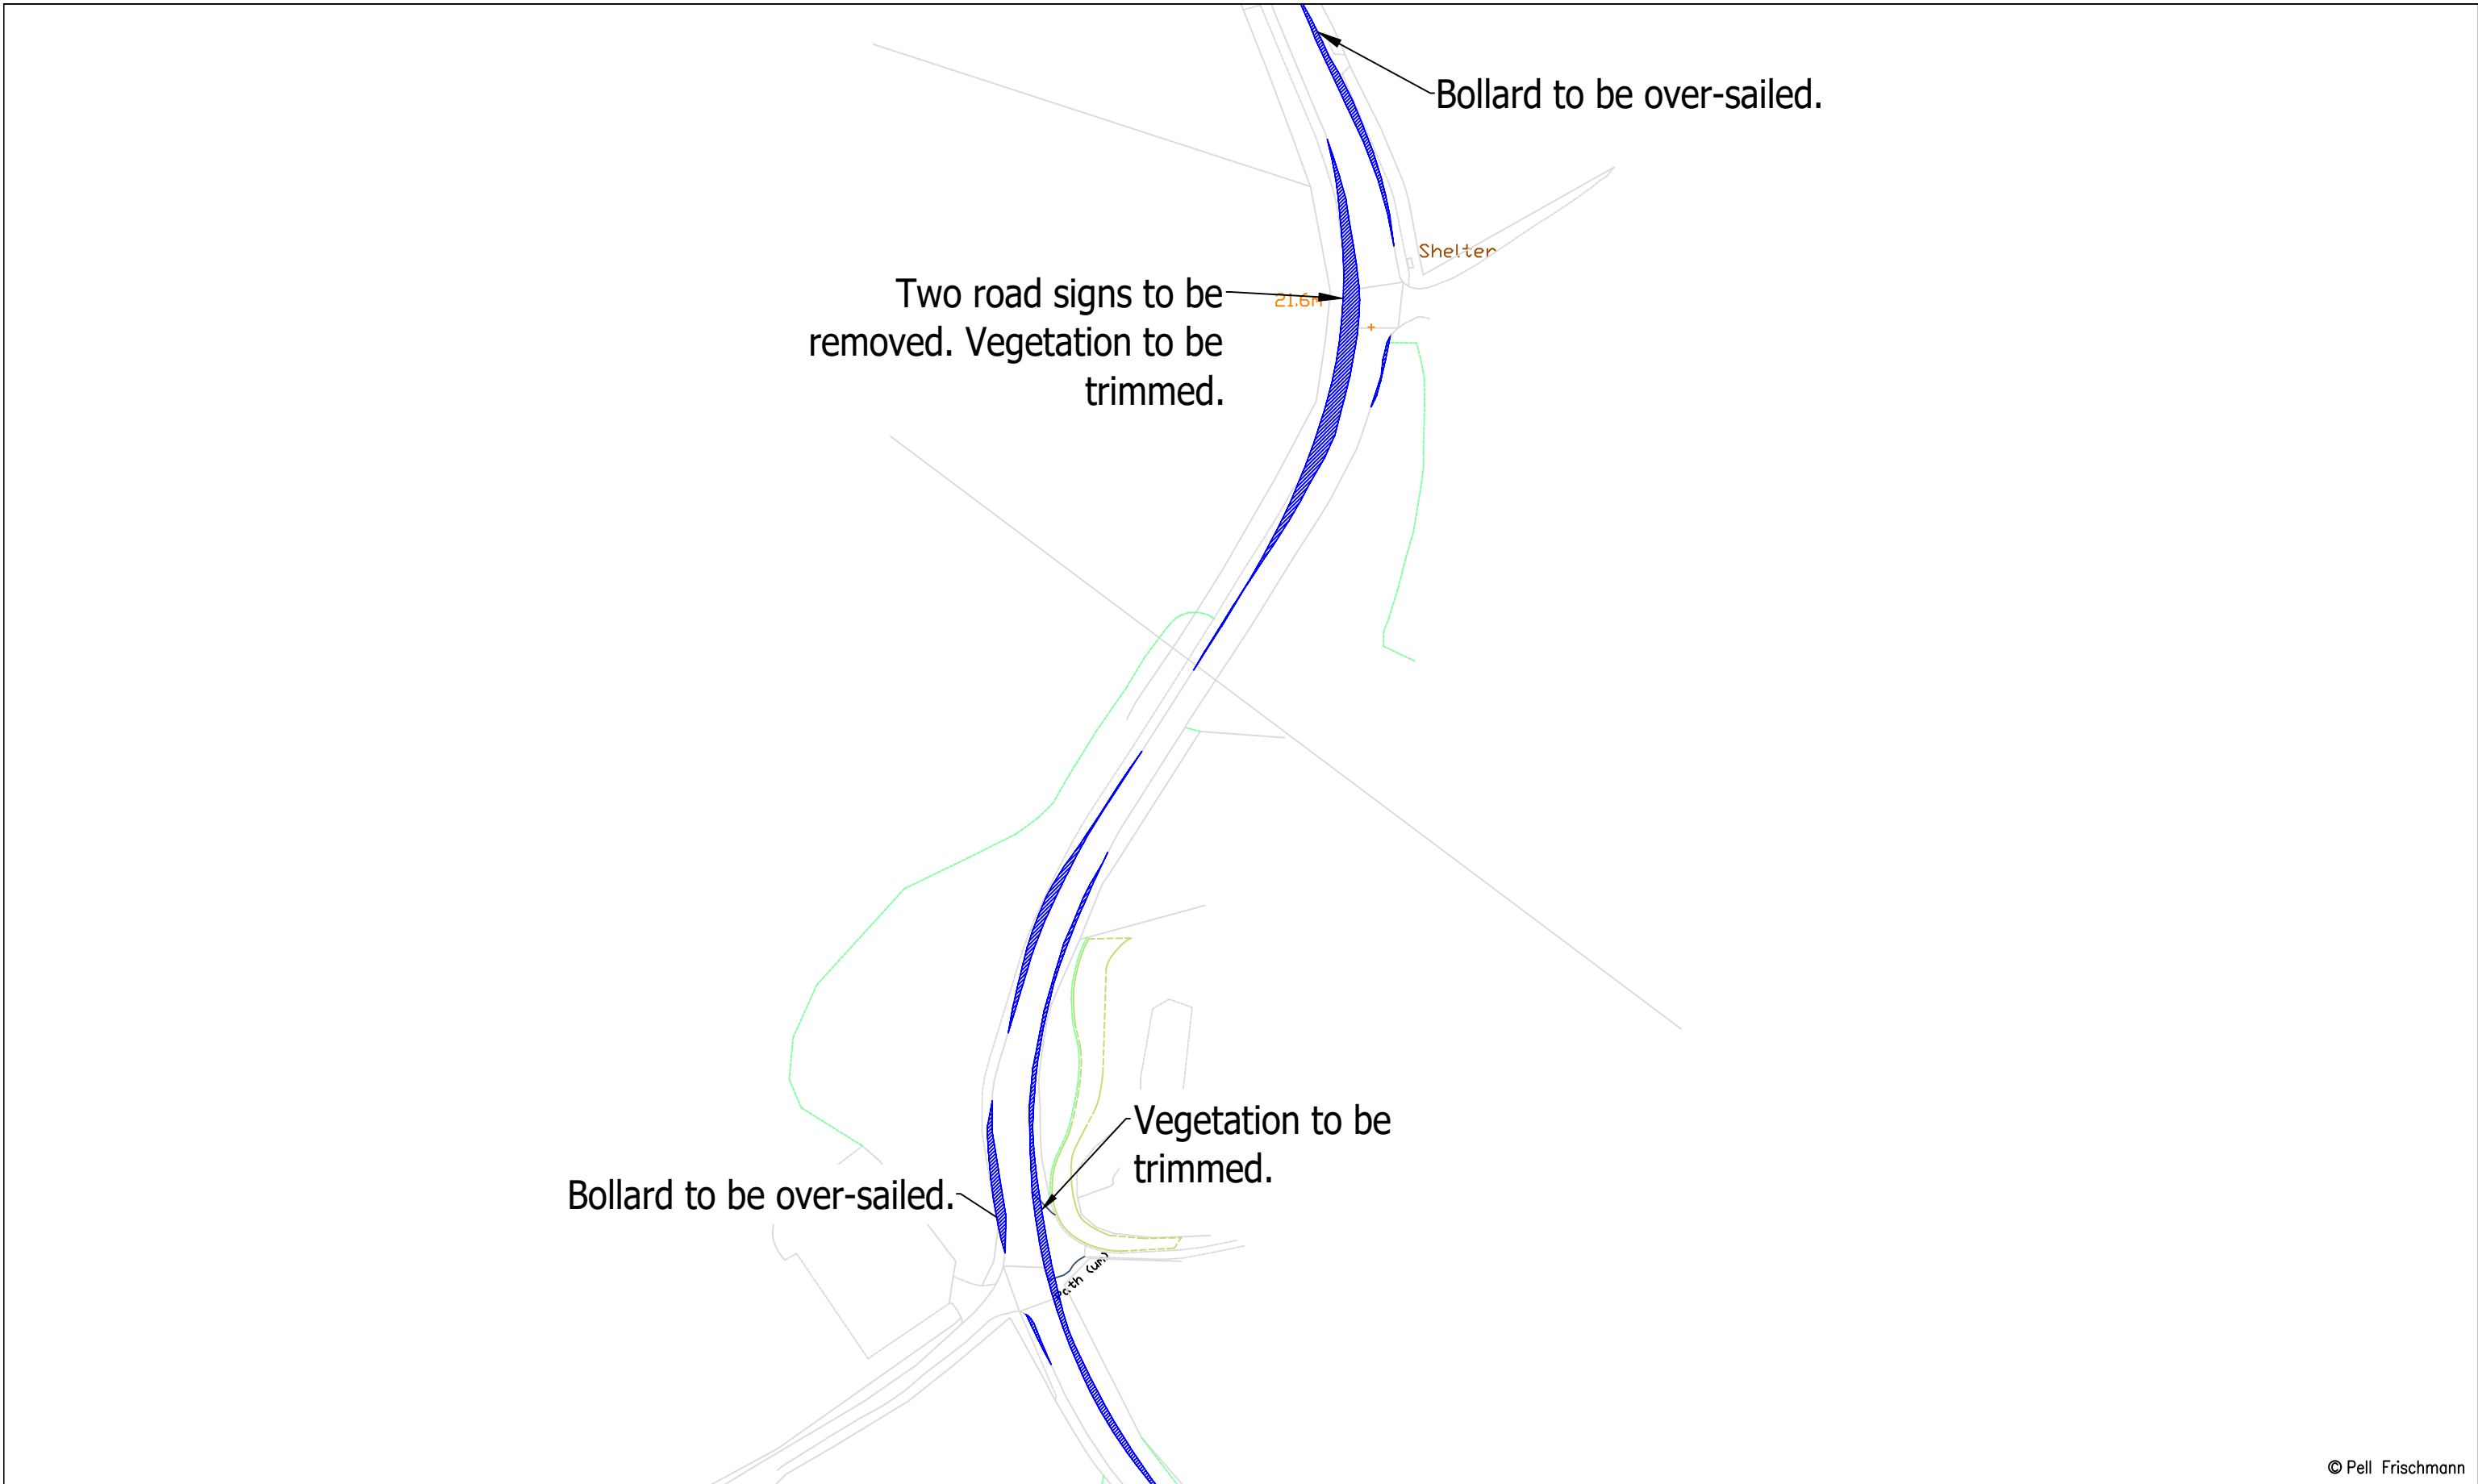


© Pell Frischmann

Pell Frischmann <small>93 GEORGE STREET, EDINBURGH, EH2 3ES</small> <small>Tel: +44 (0)131 240 1270</small> <small>Email: pfeinburgh@pellfrischmann.com</small> <small>www.pellfrischmann.com</small>	Project	Cruach Clenamachie Wind Farm	Name	JS	Date	05/12/2023	Scale	1:1500 @ A3	
	Client	Savills	Drawing Title	Vestas V162 Blade and Tower	Designed	TL	05/12/2023	File No.	231205 Cruach Clenamachie V162 SPA.dwg
Key Wheel SPA Body SPA Load SPA Indicative Over-run Over-sail	SPA Location	A82 Bends, Corran	Checked	GB	05/12/2023	Drawing Status	Final	Revision	XXX
			Point of Interest	16	Drawing No.	SK14A	Notes:	1. All mitigation is subject to confirmation through a test run. 2. This is not a construction drawing and is intended for illustration purposes only.	

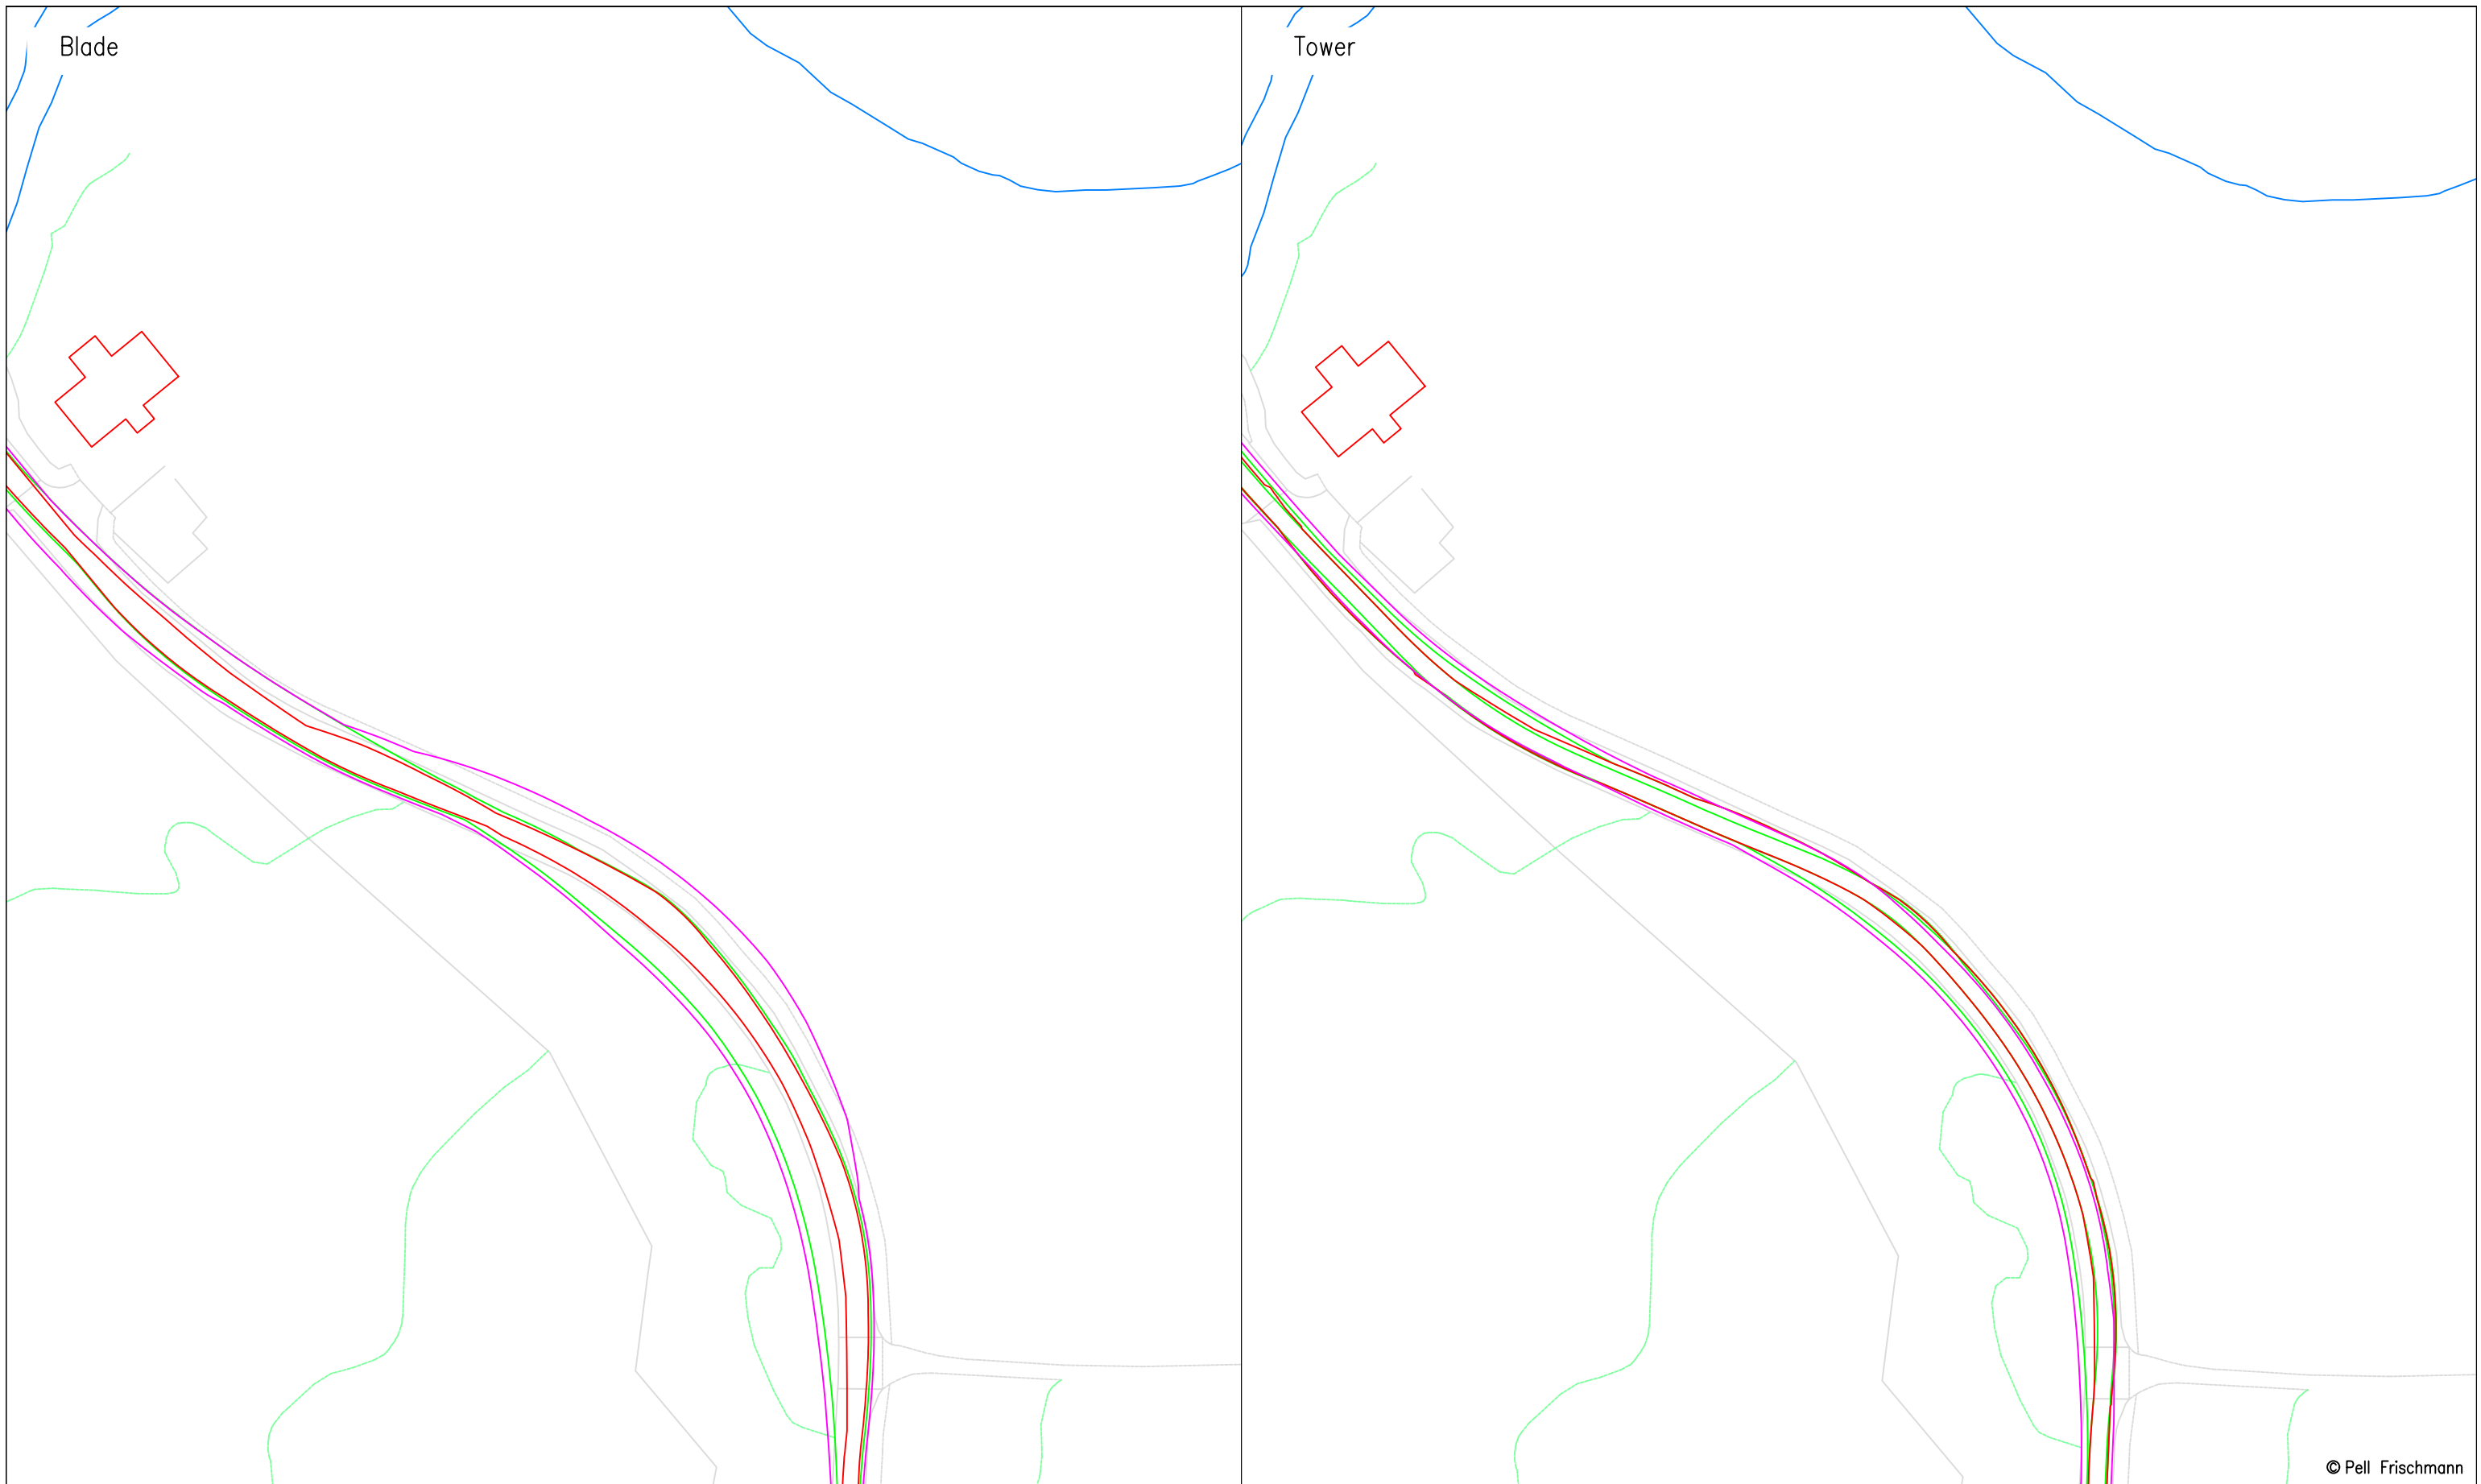

© Pell Frischmann

Pell Frischmann <small>93 GEORGE STREET, EDINBURGH, EH2 3ES</small> <small>Tel: +44 (0)131 240 1270</small> <small>Email: pfeinburgh@pellfrischmann.com</small> <small>www.pellfrischmann.com</small>	Project	Cruach Clenamacrie Wind Farm			Name	JS	Date	05/12/2023	Scale	1:1000 @ A3	
	Client	Savills			Drawn	TL	Designed	05/12/2023	File No.	231205 Cruach Clenamacrie V162 SPA.dwg	
Key — Wheel SPA — Body SPA — Load SPA — Indicative Over-run Over-sail	Drawing Title	Vestas V162 Blade and Tower			Checked	GB	Date	05/12/2023	Drawing Status	Final	
	SPA Location	A82 Double Bend, Keppanach			Point of Interest	17		Drawing No.	SK15	Notes:	Revision
									1. All mitigation is subject to confirmation through a test run. 2. This is not a construction drawing and is intended for illustration purposes only.		XXX

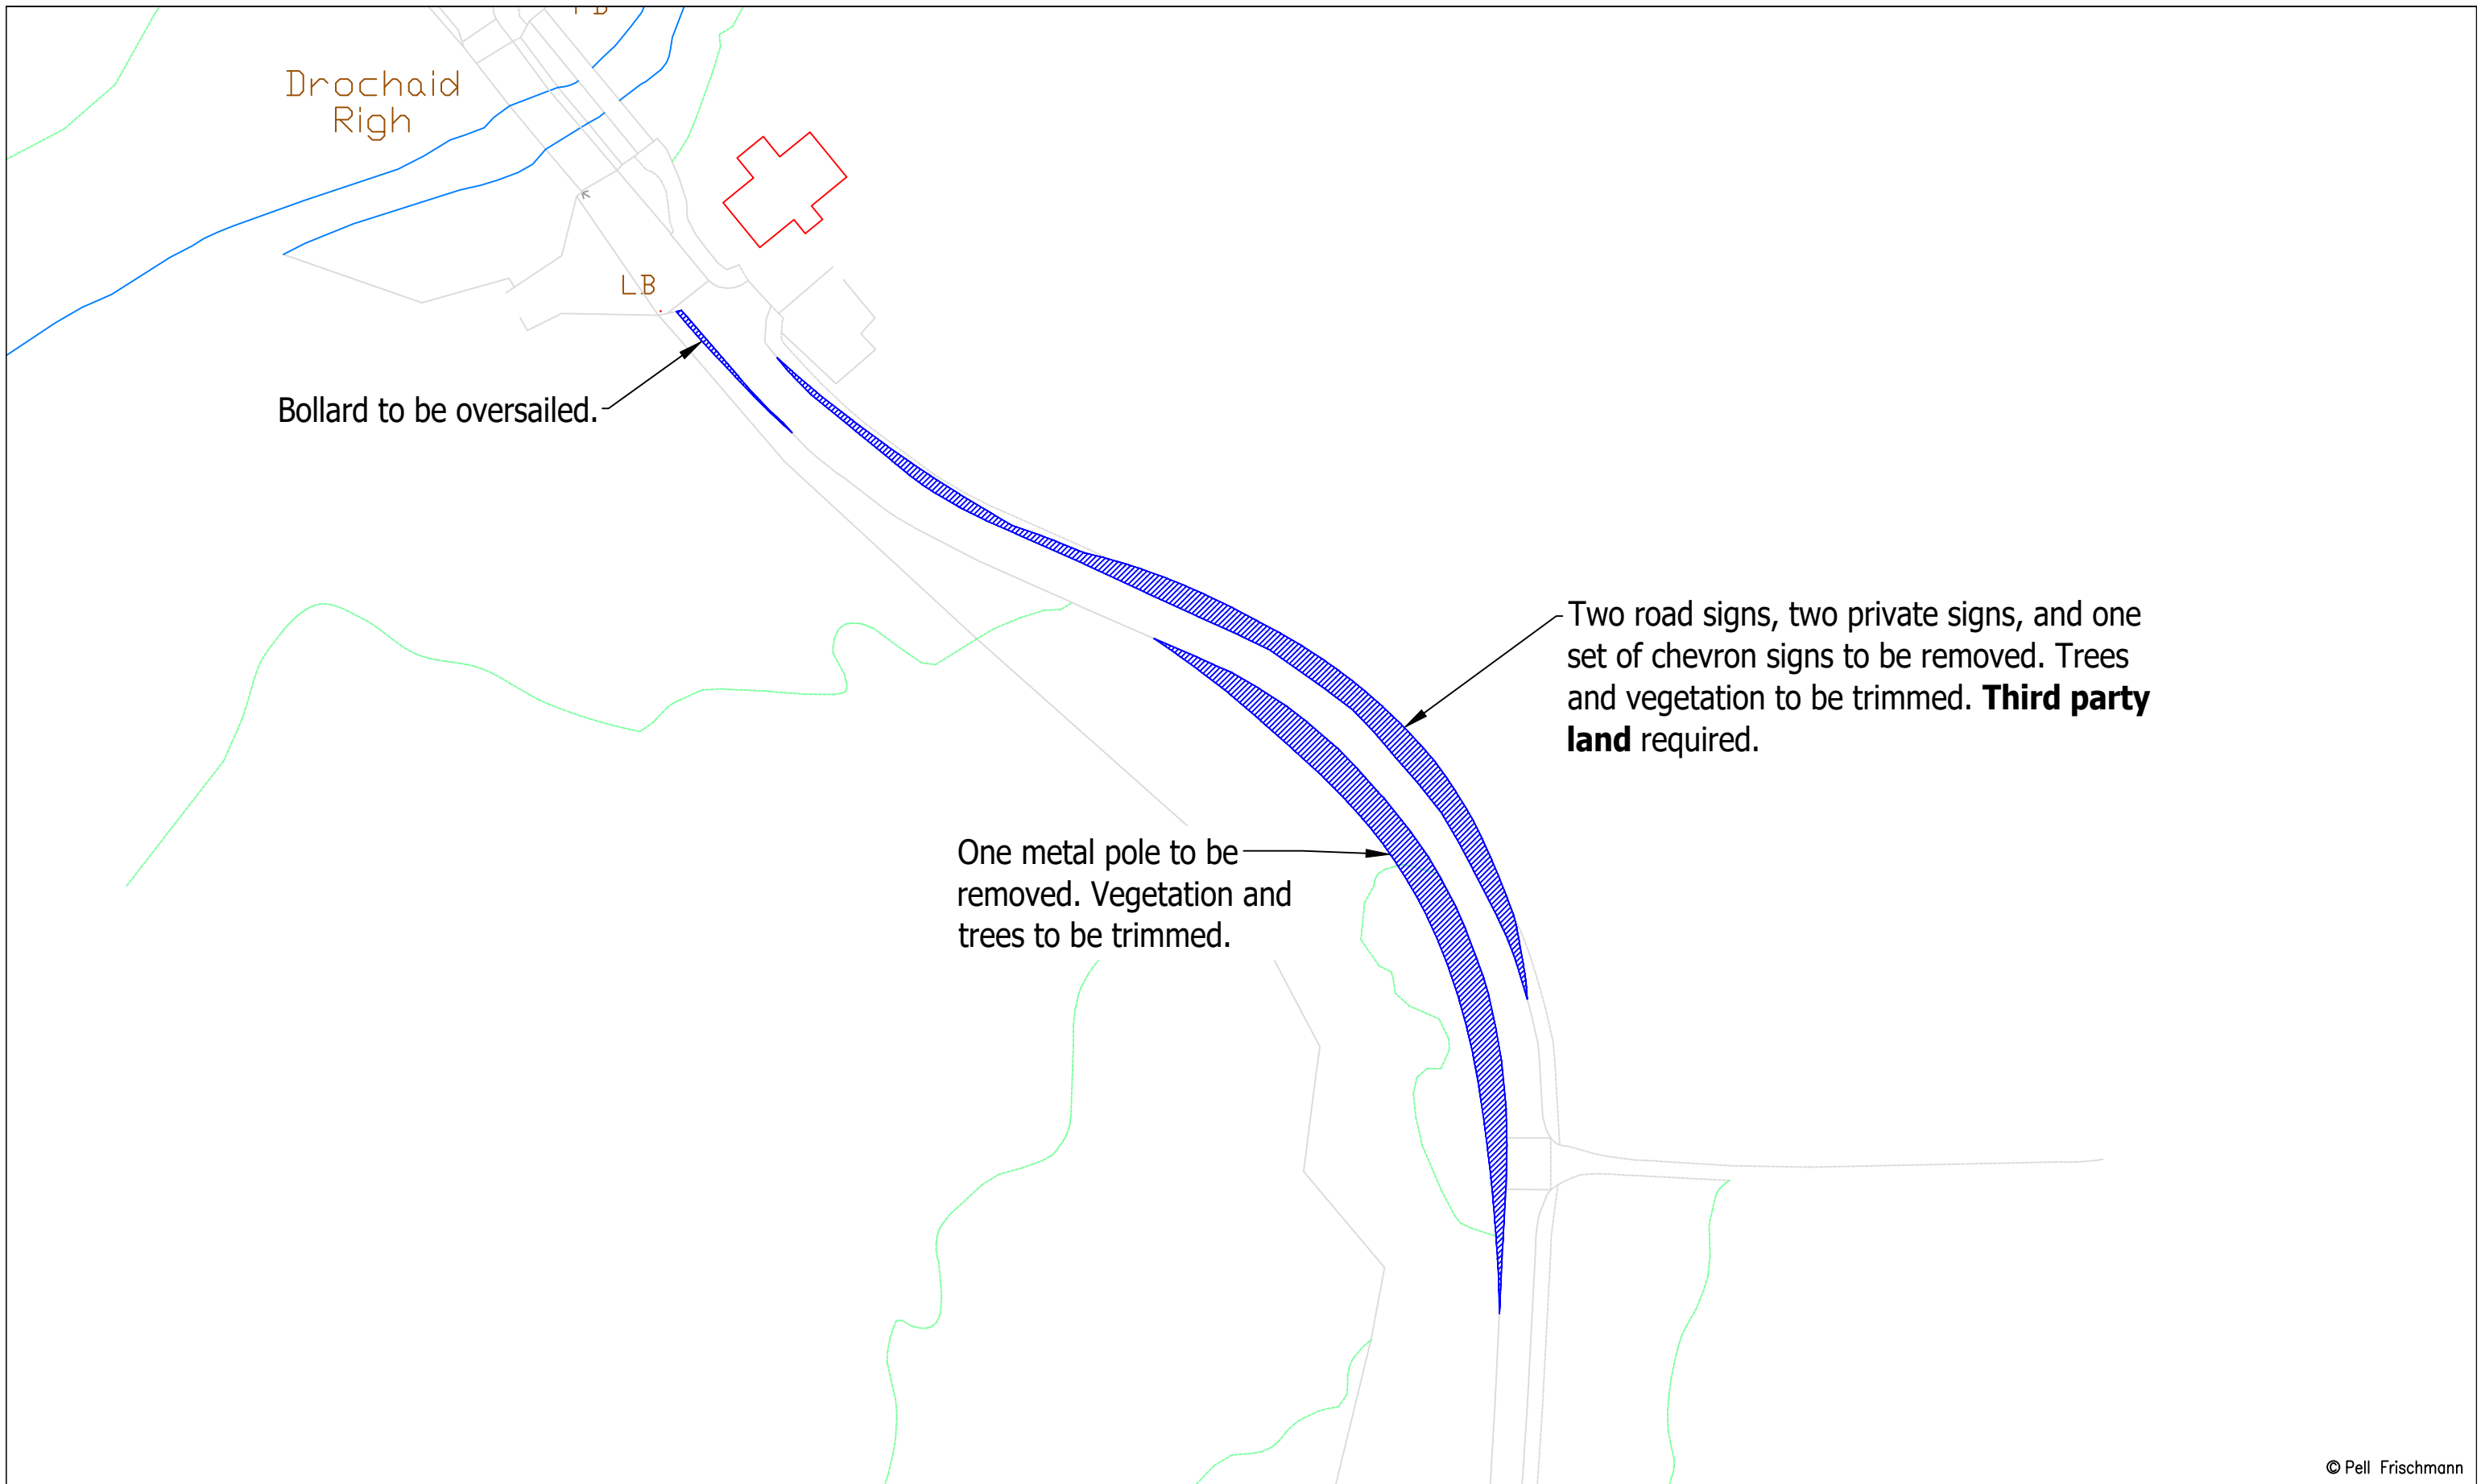

© Pell Frischmann

Pell Frischmann <small>93 GEORGE STREET, EDINBURGH, EH2 3ES</small> <small>Tel: +44 (0)131 240 1270</small> <small>Email: pfeinburgh@pellfrischmann.com</small> <small>www.pellfrischmann.com</small>	Project	Cruach Clenamachie Wind Farm			Name	JS	Date	05/12/2023	Scale	1:1000 @ A3	
	Client	Savills			Designed	TL	05/12/2023	File No.	231205 Cruach Clenamachie V162 SPA.dwg		
Key Wheel SPA Body SPA Load SPA Indicative Over-run Over-sail	Drawing Title	Vestas V162 Blade and Tower			Checked	GB	05/12/2023	Drawing Status	Final		
	SPA Location	A82 Double Bend, Keppanach			Point of Interest	17		Drawing No.	SK15A	Notes:	Revision
										1. All mitigation is subject to confirmation through a test run. 2. This is not a construction drawing and is intended for illustration purposes only.	XXX

Blade

Tower

Workings (dis)

Workings (dis)

© Pell Frischmann

Pell Frischmann

93 GEORGE STREET, EDINBURGH, EH2 3ES
Tel: +44 (0)131 240 1270
Email: pfe@pellfrischmann.com
www.pellfrischmann.com

Project

Cruach Clenamachie Wind Farm

Drawn	Name	Date	Scale
Designed	TL	05/12/2023	1:1000 @ A3
Checked	GB	05/12/2023	File No.
Point of Interest	18	Drawing Status	231205 Cruach Clenamachie V162 SPA.dwg
Drawing No.	SK16	Revision	Final

Client Savills

Drawing Title

Vestas V162 Blade and Tower

Key						
	Wheel SPA	Body SPA	Load SPA	Indicative	Over-run	Over-sail

SPA Location

A82 Right Bend, Keppanach

Notes:
1. All mitigation is subject to confirmation through a test run.
2. This is not a construction drawing and is intended for illustration purposes only.

XXX




© Pell Frischmann

Pell Frischmann <small>93 GEORGE STREET, EDINBURGH, EH2 3ES</small> <small>Tel: +44 (0)131 240 1270</small> <small>Email: pfe@pellfrischmann.com</small> <small>www.pellfrischmann.com</small>	Project	Cruach Clenamachie Wind Farm		Name	JS	Date	05/12/2023	Scale	1:500 @ A3	
	Client	Savills		Designed	TL	Date	05/12/2023	File No.	231205 Cruach Clenamachie V162 SPA.dwg	
Key — Wheel SPA — Body SPA — Load SPA — Indicative Over-run Over-sail	Drawing Title	Vestas V162 Blade and Tower		Checked	GB	Date	05/12/2023	Drawing Status	Final	
	SPA Location	A82 Right Bend, Keppanach		Point of Interest	18		Drawing No.	SK16A	Notes:	Revision
								1. All mitigation is subject to confirmation through a test run. 2. This is not a construction drawing and is intended for illustration purposes only.		XXX

Blade



Tower

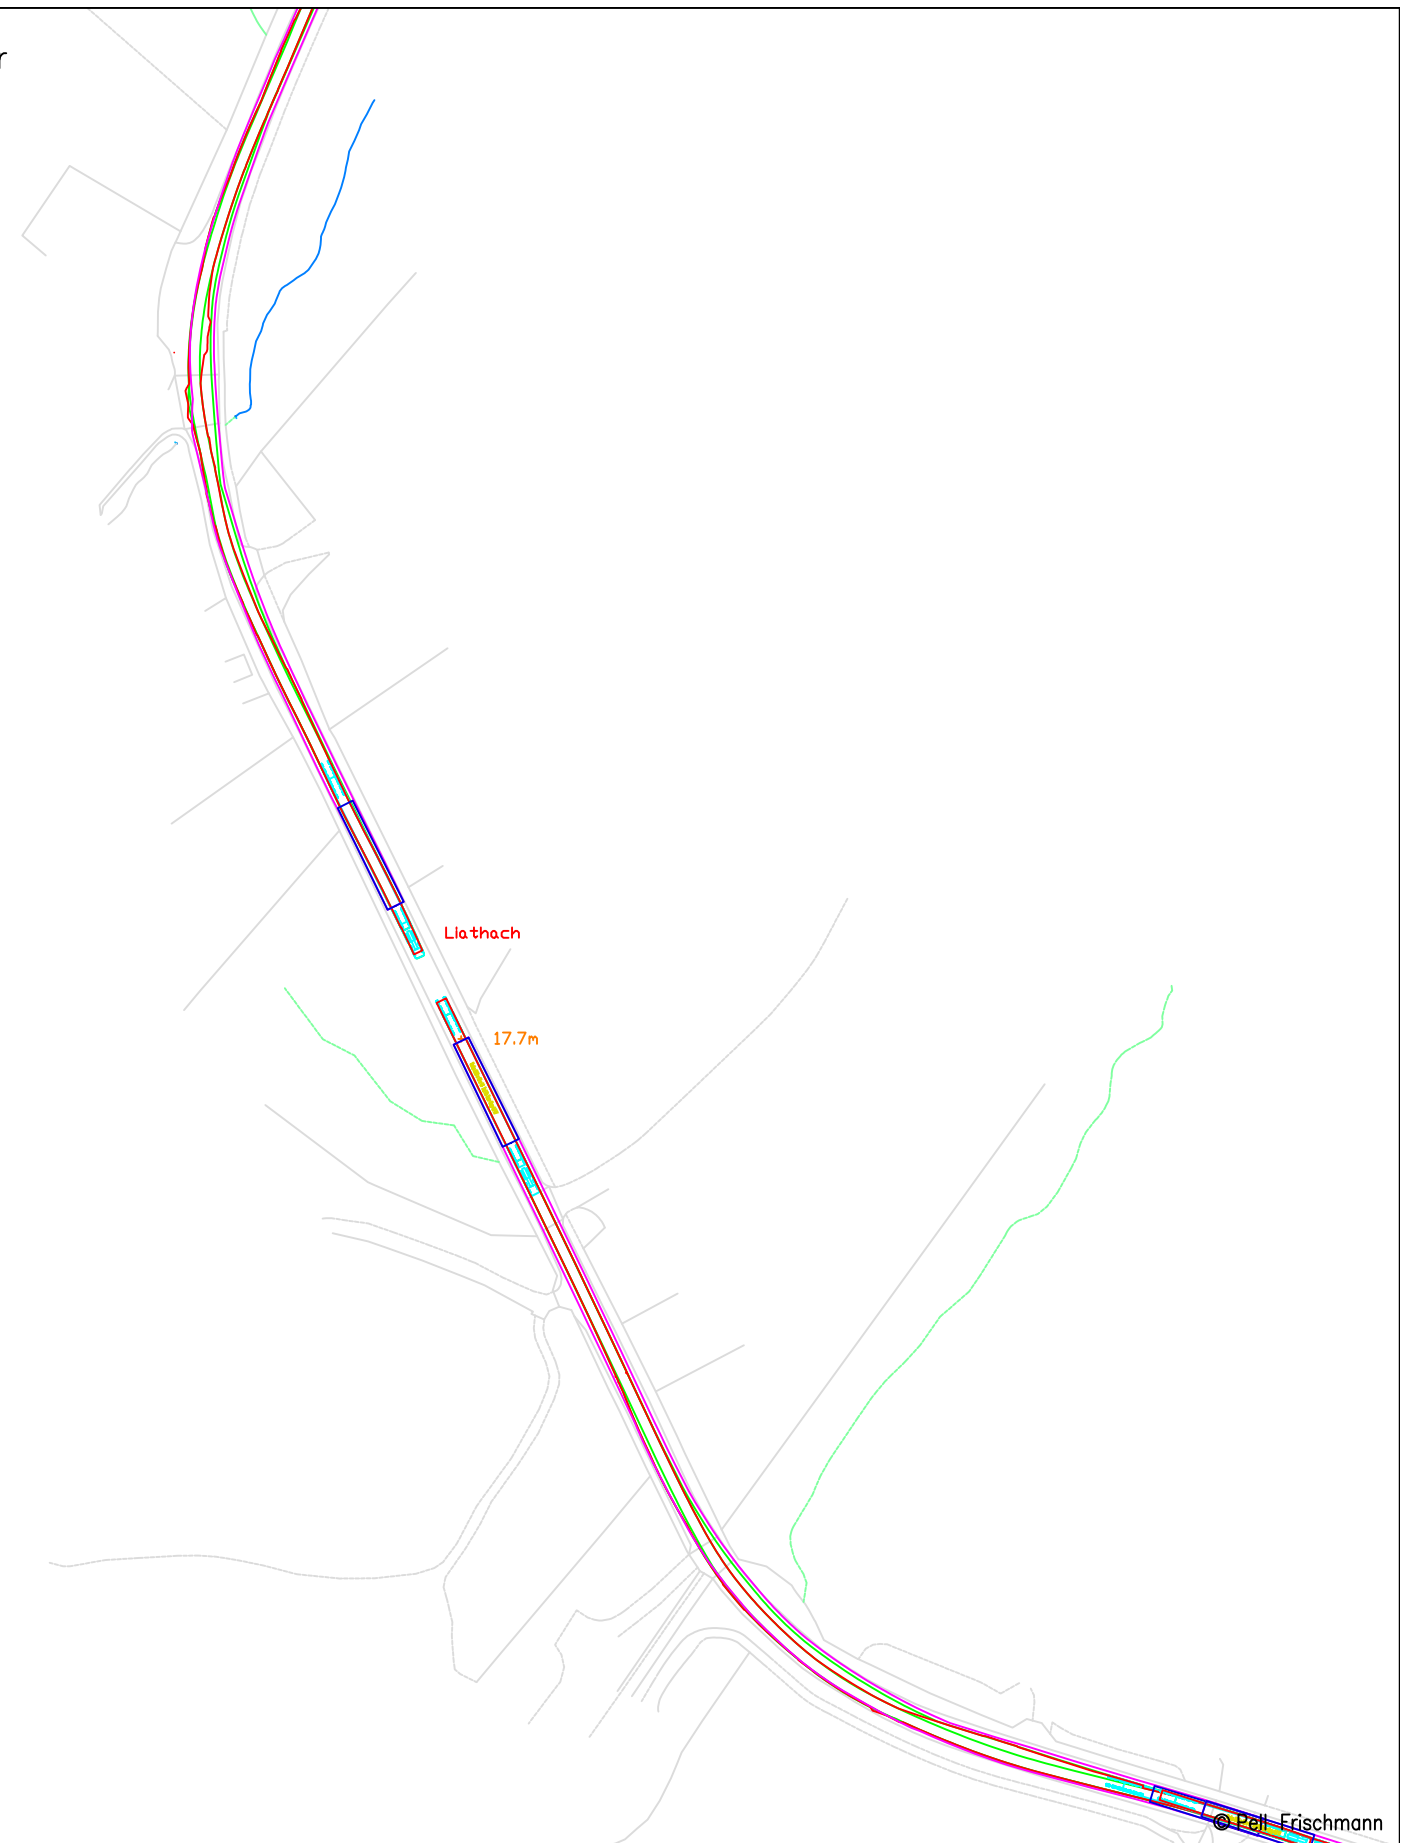

Pell Frischmann

93 GEORGE STREET, EDINBURGH, EH2 3ES
Tel: +44 (0)131 240 1270
Email: pfe@pellfrischmann.com
www.pellfrischmann.com

Client **Savills**

Key	—	—	—	—		
	Wheel SPA	Body SPA	Load SPA	Indicative	Over-run	Over-sail

Project
Cruach Clenamacrie Wind Farm

Drawing Title
Vestas V162 Blade and Tower

SPA Location
A82 Left Bend, Onich

Drawn	JS	05/12/2023	Scale	1:2000 @ A3
Designed	TL	05/12/2023	File No.	231205 Cruach Clenamacrie V162 SPA.dwg
Checked	GB	05/12/2023	Drawing Status	Final
Point of Interest	19,20		Drawing No.	SK17
Notes:				Revision
1. All mitigation is subject to confirmation through a test run. 2. This is not a construction drawing and is intended for illustration purposes only.				XXX

Vegetation to be trimmed.

Bollards to be oversailed.
Vegetation to be trimmed.

One road sign to be removed.
Vegetation to be trimmed.

Liathach
+ 17.7m

© Pell Frischmann

Pell Frischmann

93 GEORGE STREET, EDINBURGH, EH2 3ES
Tel: +44 (0)131 240 1270
Email: pfe@pellfrischmann.com
www.pellfrischmann.com

Project

Cruach Clenamacrie Wind Farm

Name

Date

Scale

1:2000 @ A3

Drawn

JS

05/12/2023

File No.

231205 Cruach Clenamacrie V162 SPA.dwg

Designed

TL

05/12/2023

Checked

GB

05/12/2023

Drawing Status

Final

Client

Savills

Drawing Title

Vestas V162 Blade and Tower

Point of Interest

19,20

Drawing No.

SK17A

Notes:

1. All mitigation is subject to confirmation through a test run.
2. This is not a construction drawing and is intended for illustration purposes only.

Revision

XXX


Key

— Wheel SPA
 — Body SPA
 — Load SPA
 — Indicative
 Over-run
 Over-sail


SPA Location

A82 Left Bends, Onich

Blade

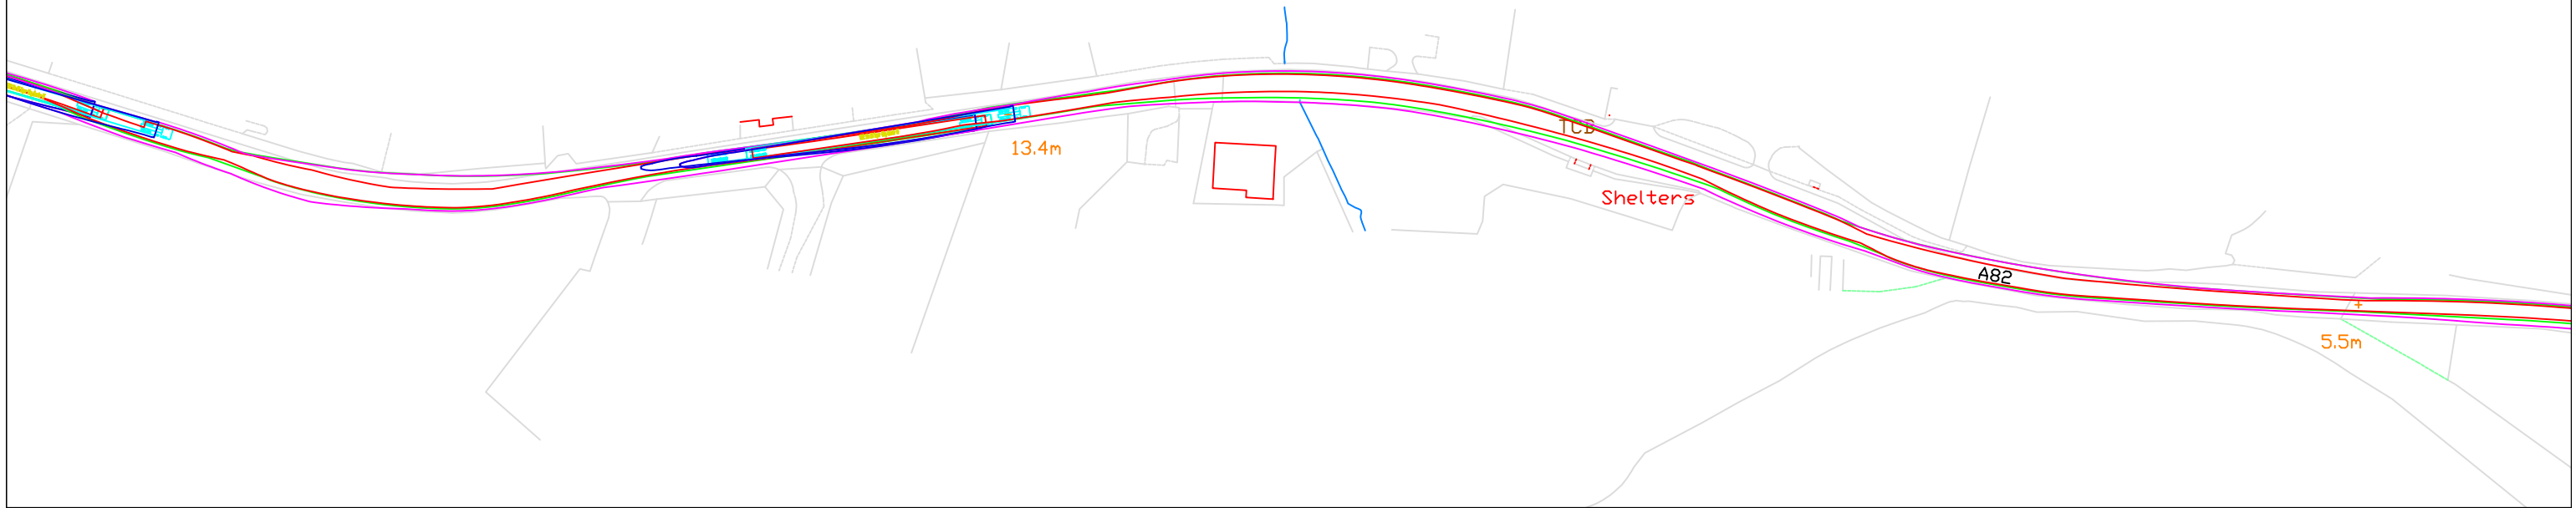

Tower

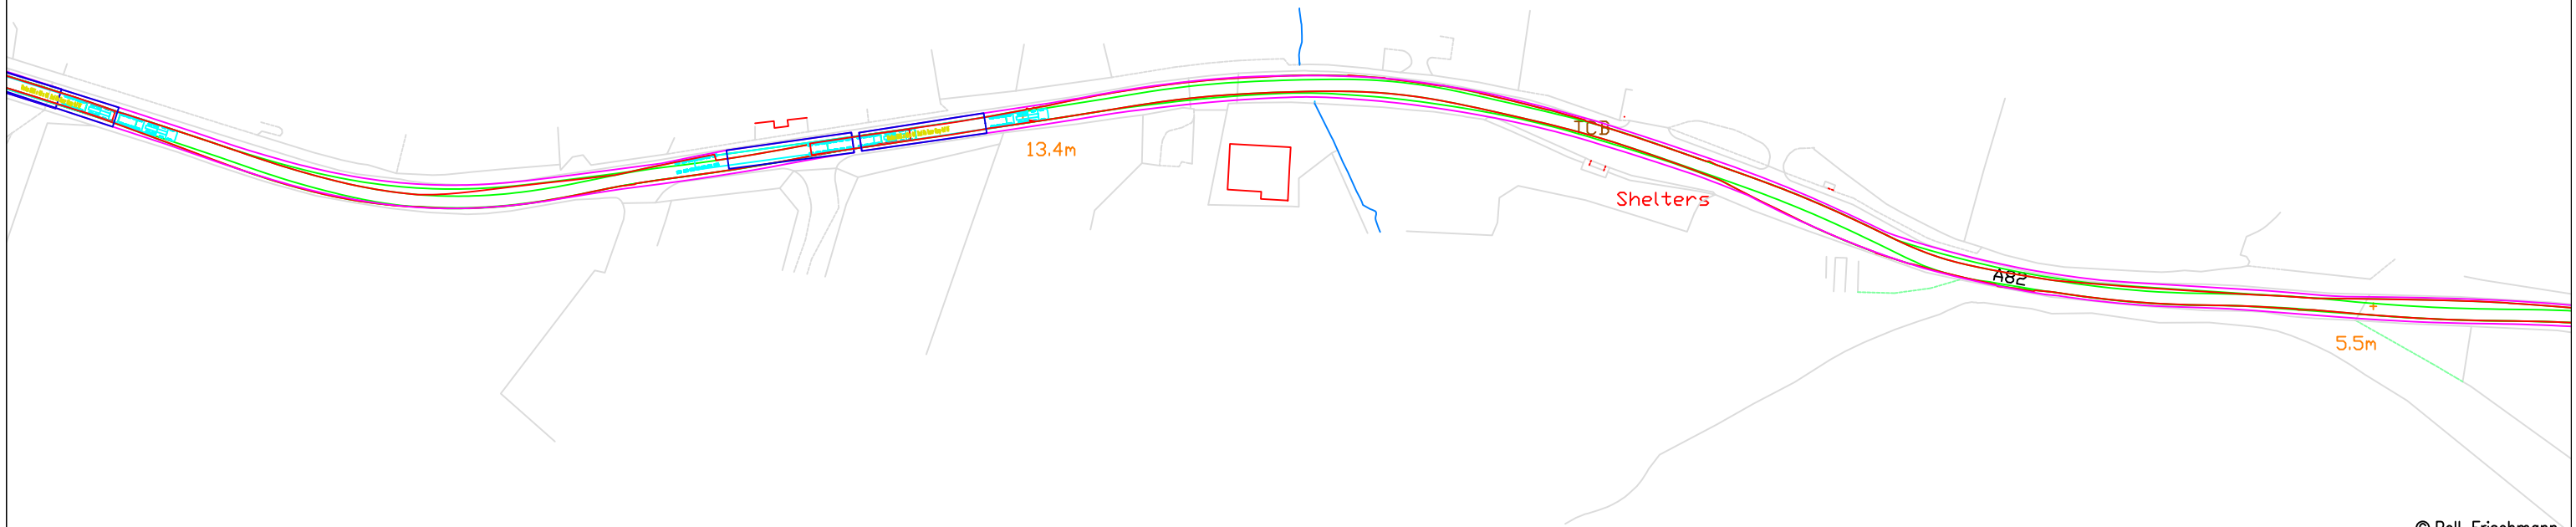

© Pell Frischmann

Pell Frischmann

93 GEORGE STREET, EDINBURGH, EH2 3ES
Tel: +44 (0)131 240 1270
Email: pfe@pellfrischmann.com
www.pellfrischmann.com

Project

Cruach Clenamachie Wind Farm

Drawn	JS	05/12/2023	Scale	1:1500 @ A3
Designed	TL	05/12/2023	File No.	231205 Cruach Clenamachie V162 SPA.dwg
Checked	GB	05/12/2023	Drawing Status	Final
Point of Interest	21		Revision	XXX

Client

Savills

Drawing Title


Vestas V162 Blade and Tower

SPA Location

A82 Bends, Onich

Key						
	Wheel SPA	Body SPA	Load SPA	Indicative	Over-run	Over-sail


Drawing No.	SK18	Notes:	1. All mitigation is subject to confirmation through a test run. 2. This is not a construction drawing and is intended for illustration purposes only.
-------------	------	--------	---

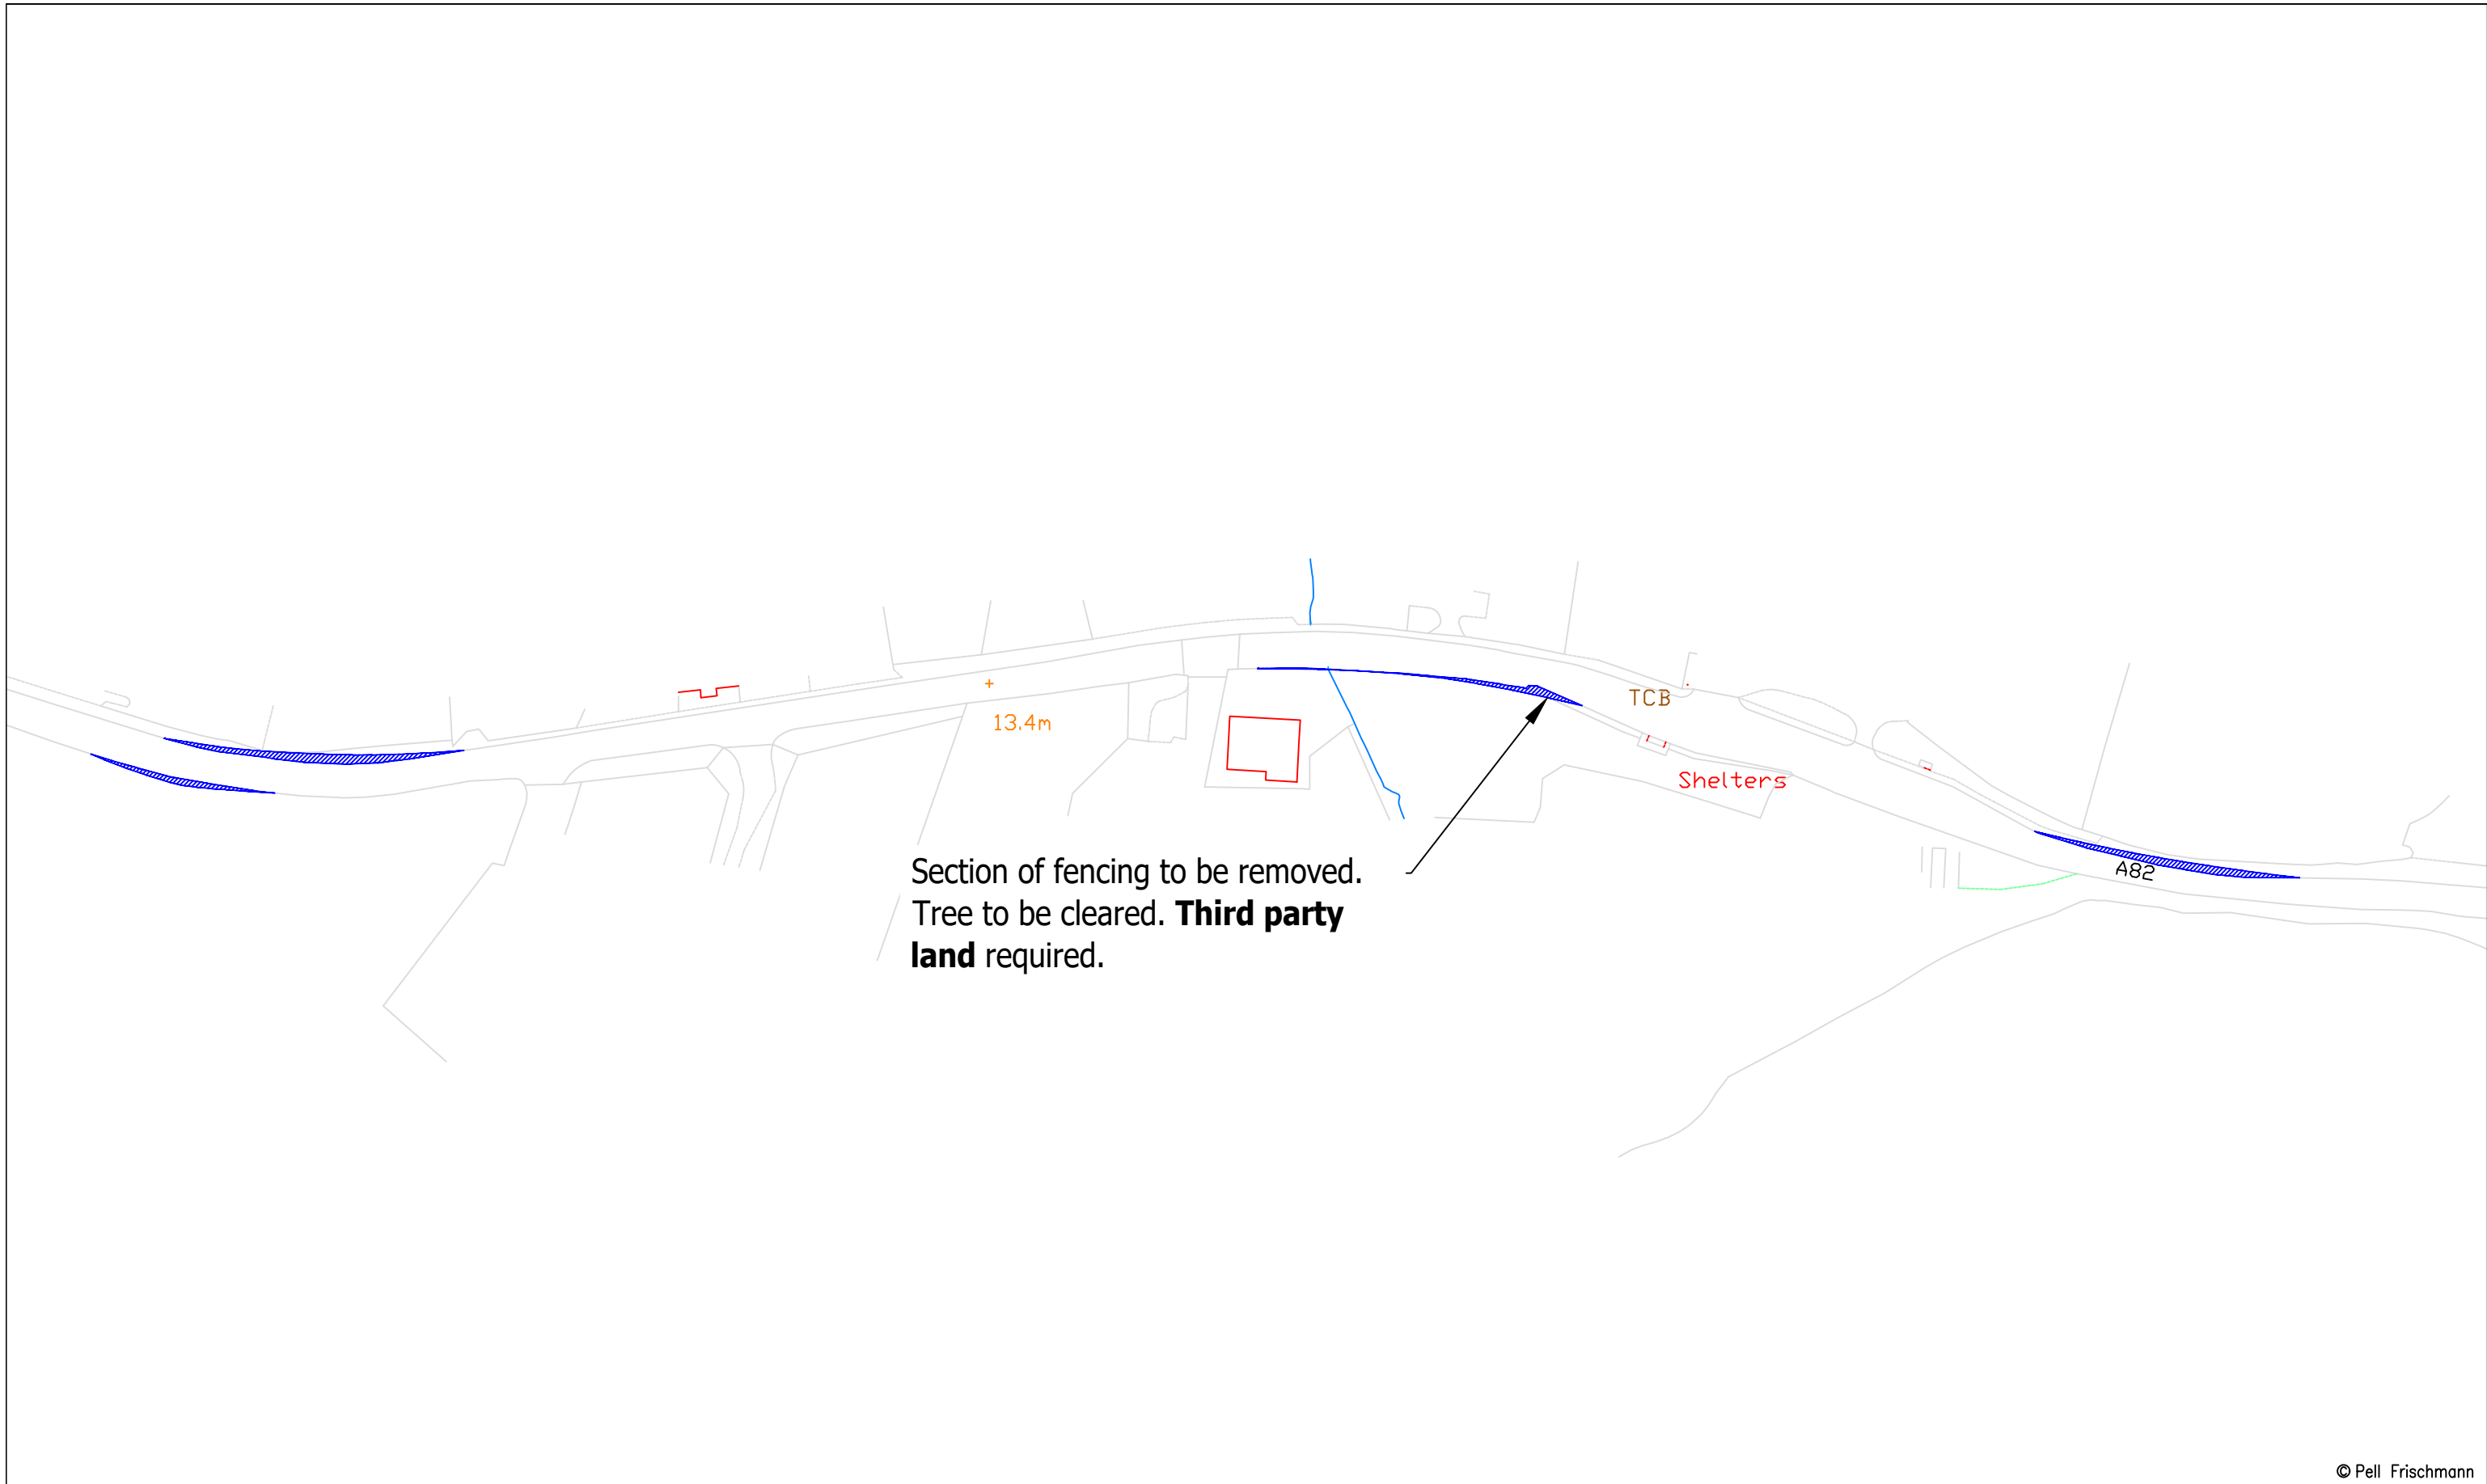


© Pell Frischmann

Pell Frischmann <small>93 GEORGE STREET, EDINBURGH, EH2 3ES</small> <small>Tel: +44 (0)131 240 1270</small> <small>Email: pfeinburgh@pellfrischmann.com</small> <small>www.pellfrischmann.com</small>	Project	Cruach Clenamacrie Wind Farm	Name	JS	Date	05/12/2023	Scale	1:1250 @ A3	
	Client	Savills	Drawing Title	Vestas V162 Blade and Tower	Designed	TL	05/12/2023	File No.	231205 Cruach Clenamacrie V162 SPA.dwg
Key Wheel SPA Body SPA Load SPA Indicative Over-run Over-sail	SPA Location	A82 Bends, Onich	Checked	GB	05/12/2023	Drawing Status	Final	Revision	XXX
			Point of Interest	21	Drawing No.	SK18A	Notes:	1. All mitigation is subject to confirmation through a test run. 2. This is not a construction drawing and is intended for illustration purposes only.	

Blade

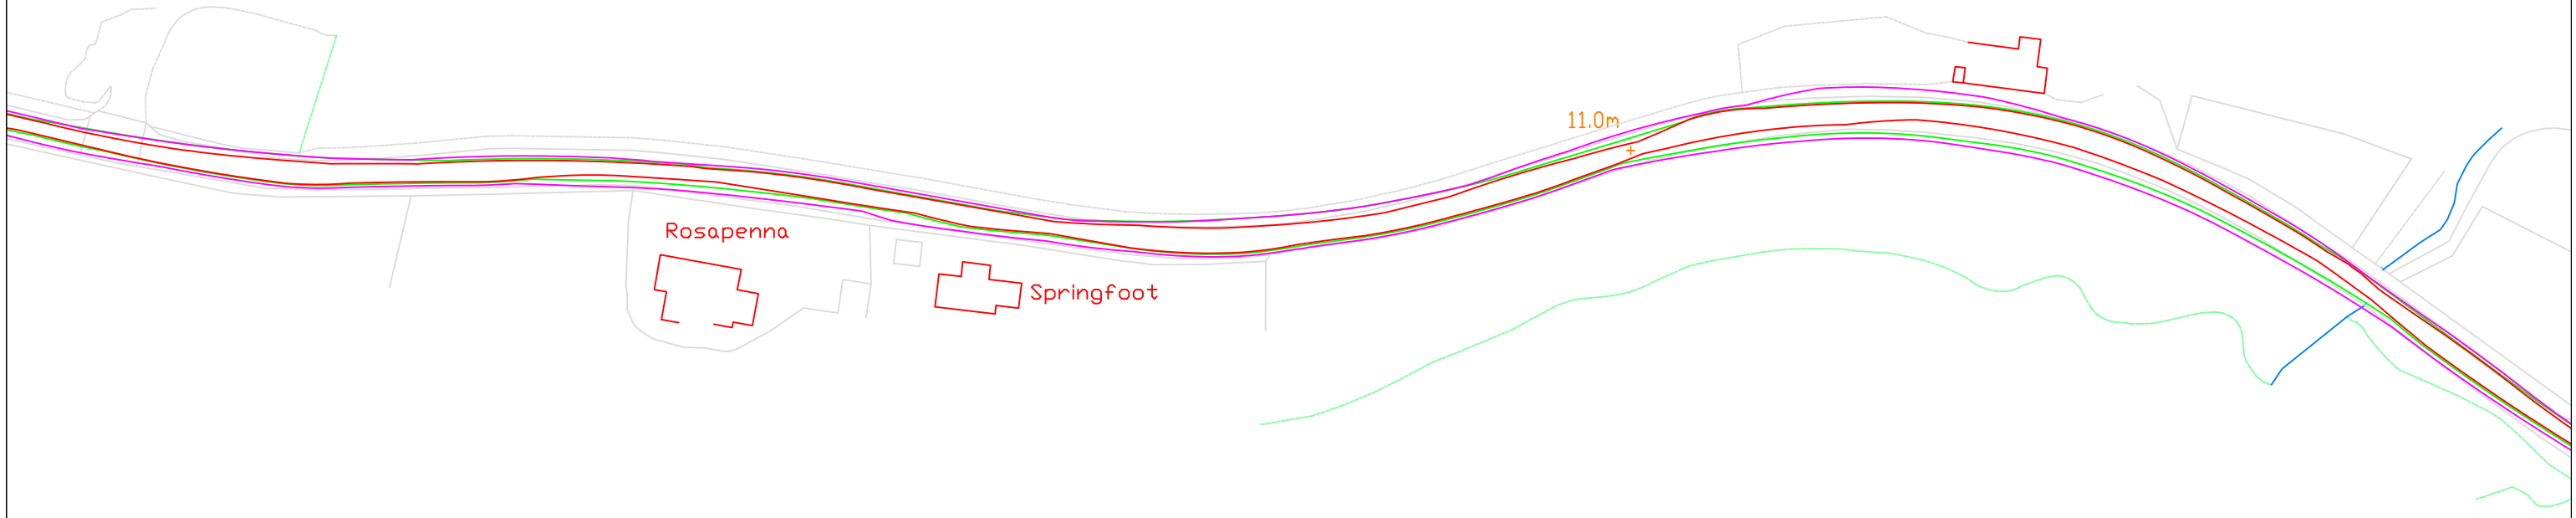


Tower

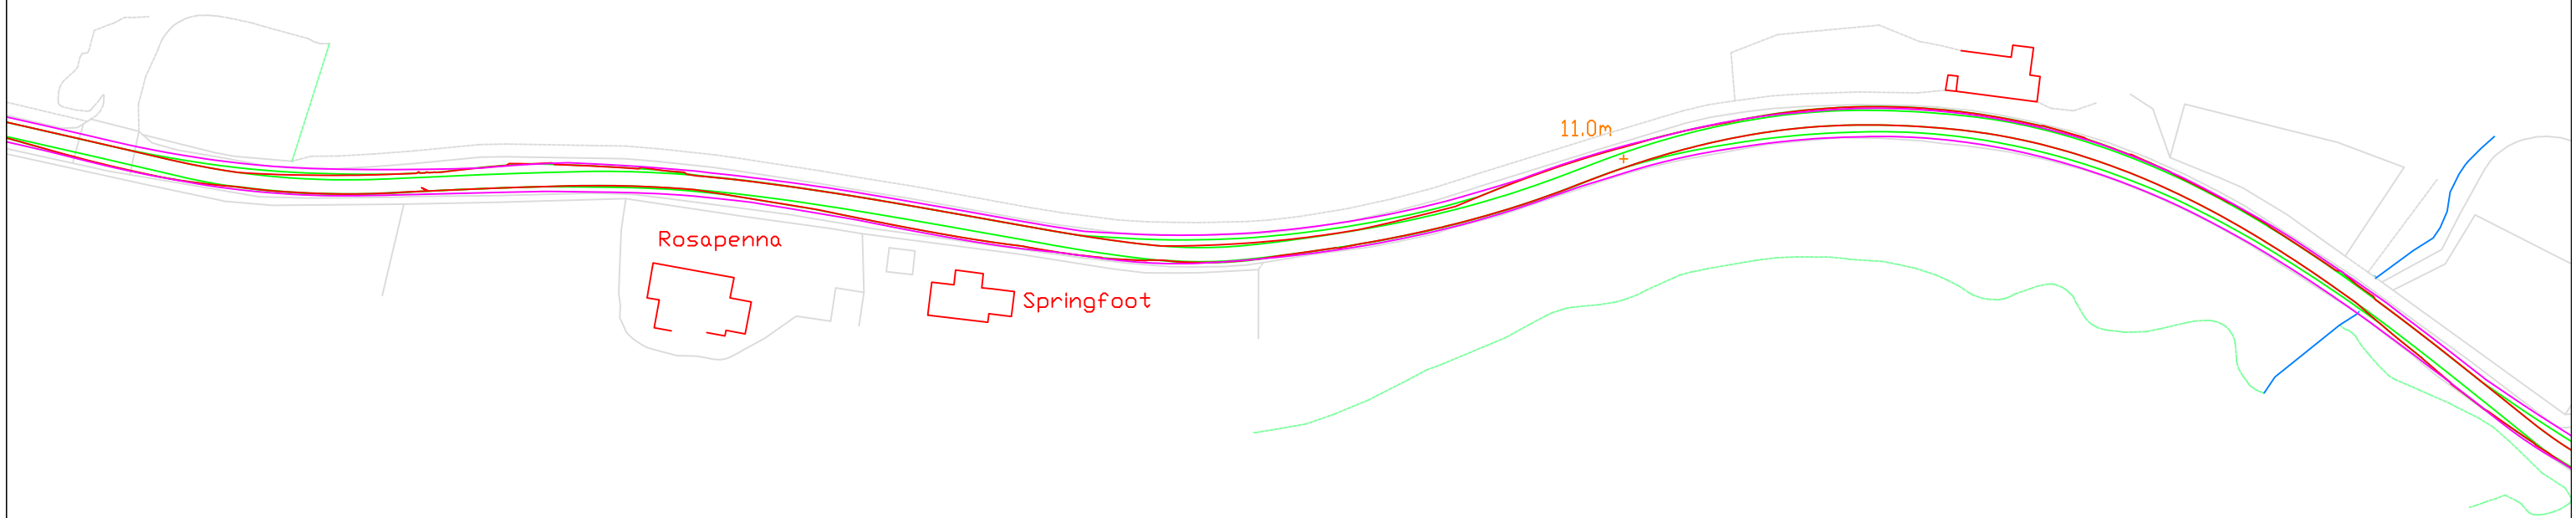

© Pell Frischmann

Pell Frischmann <small>93 GEORGE STREET, EDINBURGH, EH2 3ES</small> <small>Tel: +44 (0)131 240 1270</small> <small>Email: pfe@pellfrischmann.com</small> <small>www.pellfrischmann.com</small>	Project	Cruach Clenamacrie Wind Farm	Name	JS	Date	05/12/2023	Scale	1:1250 @ A3	
	Client	Savills	Drawing Title	Vestas V162 Blade and Tower	Designed	TL	05/12/2023	File No.	231205 Cruach Clenamacrie V162 SPA.dwg
Key — Wheel SPA — Body SPA — Load SPA — Indicative Over-run Over-sail	SPA Location	A82 Double Bend, Onich	Checked	GB	05/12/2023	Point of Interest	22	Drawing Status	Final
			Drawing No.	SK19	Notes:			Revision	XXX

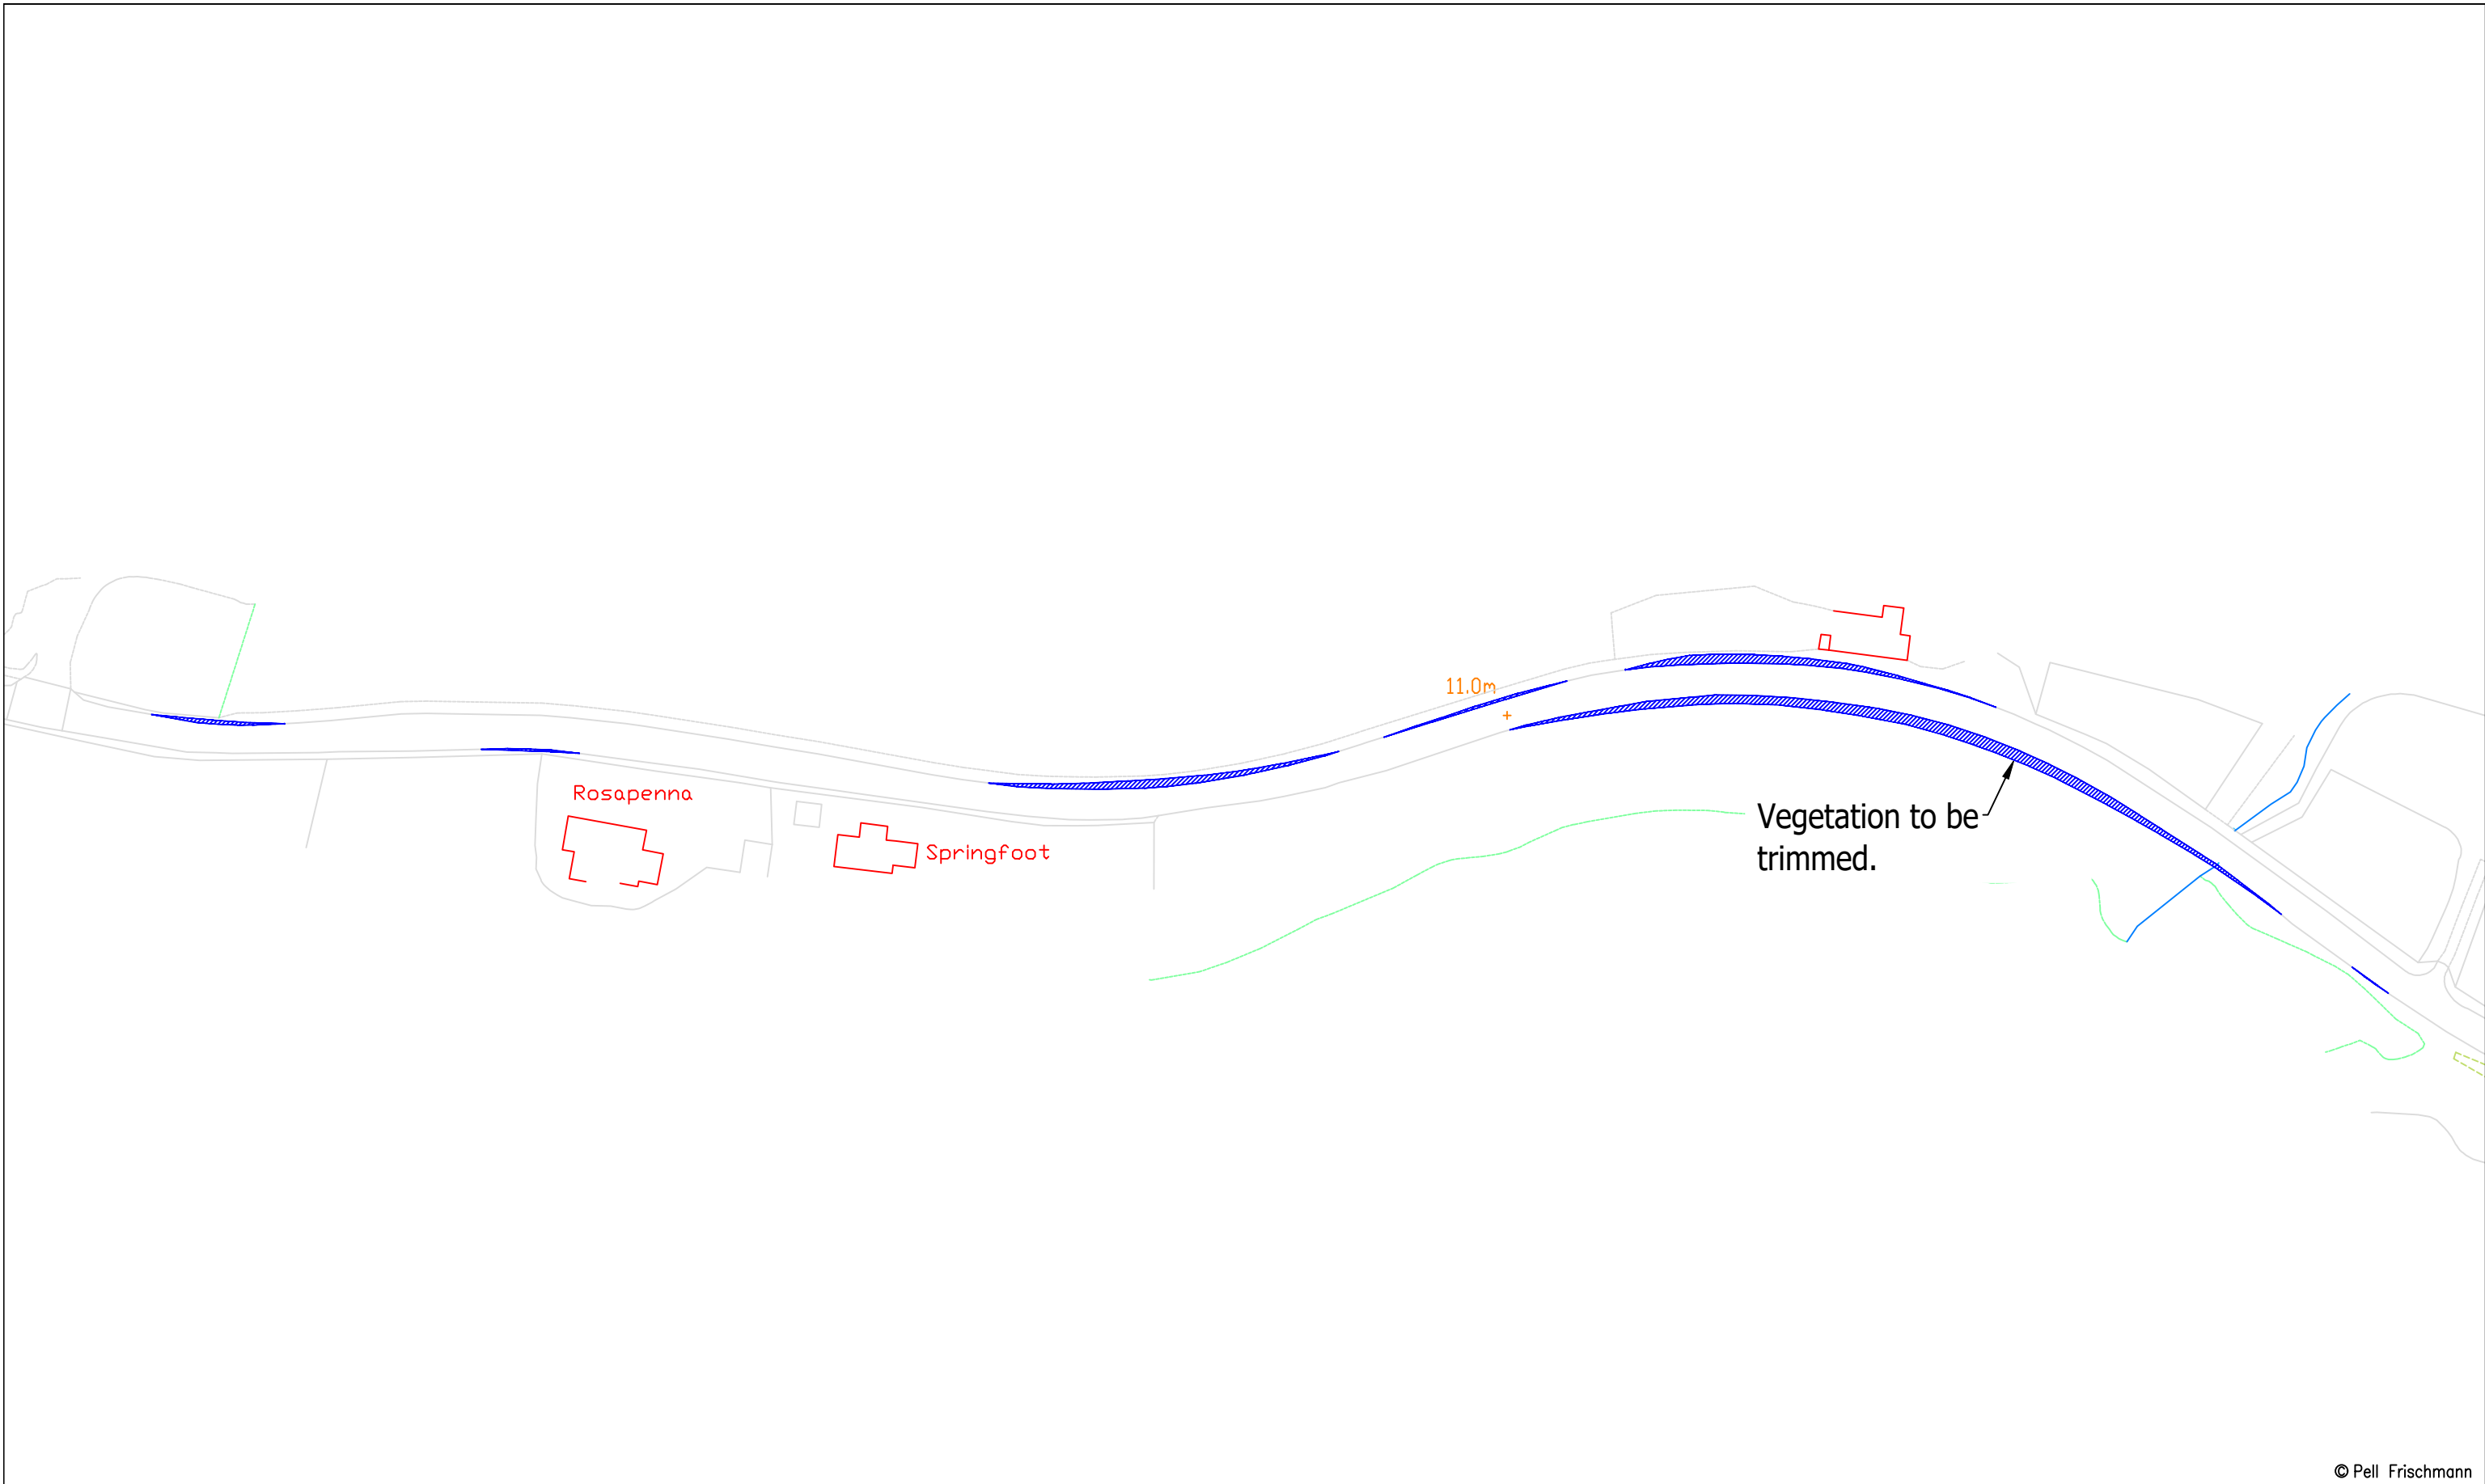

© Pell Frischmann

Pell Frischmann <small>93 GEORGE STREET, EDINBURGH, EH2 3ES</small> <small>Tel: +44 (0)131 240 1270</small> <small>Email: pfeinburgh@pellfrischmann.com</small> <small>www.pellfrischmann.com</small>	Project	Cruach Clenamacrie Wind Farm	Name	JS	Date	05/12/2023	Scale	1:1250 @ A3	
	Client	Savills	Drawing Title	Vestas V162 Blade and Tower	Designed	TL	05/12/2023	File No.	231205 Cruach Clenamacrie V162 SPA.dwg
Key — Wheel SPA — Body SPA — Load SPA — Indicative Over-run Over-sail	SPA Location	A82 Double Bend, Onich	Checked	GB	05/12/2023	Point of Interest	22	Drawing Status	Final
			Drawing No.	SK19A	Notes:		1. All mitigation is subject to confirmation through a test run. 2. This is not a construction drawing and is intended for illustration purposes only.	Revision	XXX

Blade




Tower



© Pell Frischmann


Pell Frischmann <small>93 GEORGE STREET, EDINBURGH, EH2 3ES</small> <small>Tel: +44 (0)131 240 1270</small> <small>Email: pfe@pellfrischmann.com</small> <small>www.pellfrischmann.com</small>	Project	Cruach Clenamacrie Wind Farm		Name	JS	Date	05/12/2023	Scale	1:2000 @ A3	
	Client	Savills		Designed	TL	05/12/2023	File No.	231205 Cruach Clenamacrie V162 SPA.dwg		
Key — Wheel SPA — Body SPA — Load SPA — Indicative Over-run Over-sail	Drawing Title	Vestas V162 Blade and Tower		Checked	GB	05/12/2023	Drawing Status	Final		
	SPA Location	A82 North of Ballachulish		Point of Interest	23,24		Drawing No.	SK20	Revision	XXX
				Notes:			1. All mitigation is subject to confirmation through a test run. 2. This is not a construction drawing and is intended for illustration purposes only.			

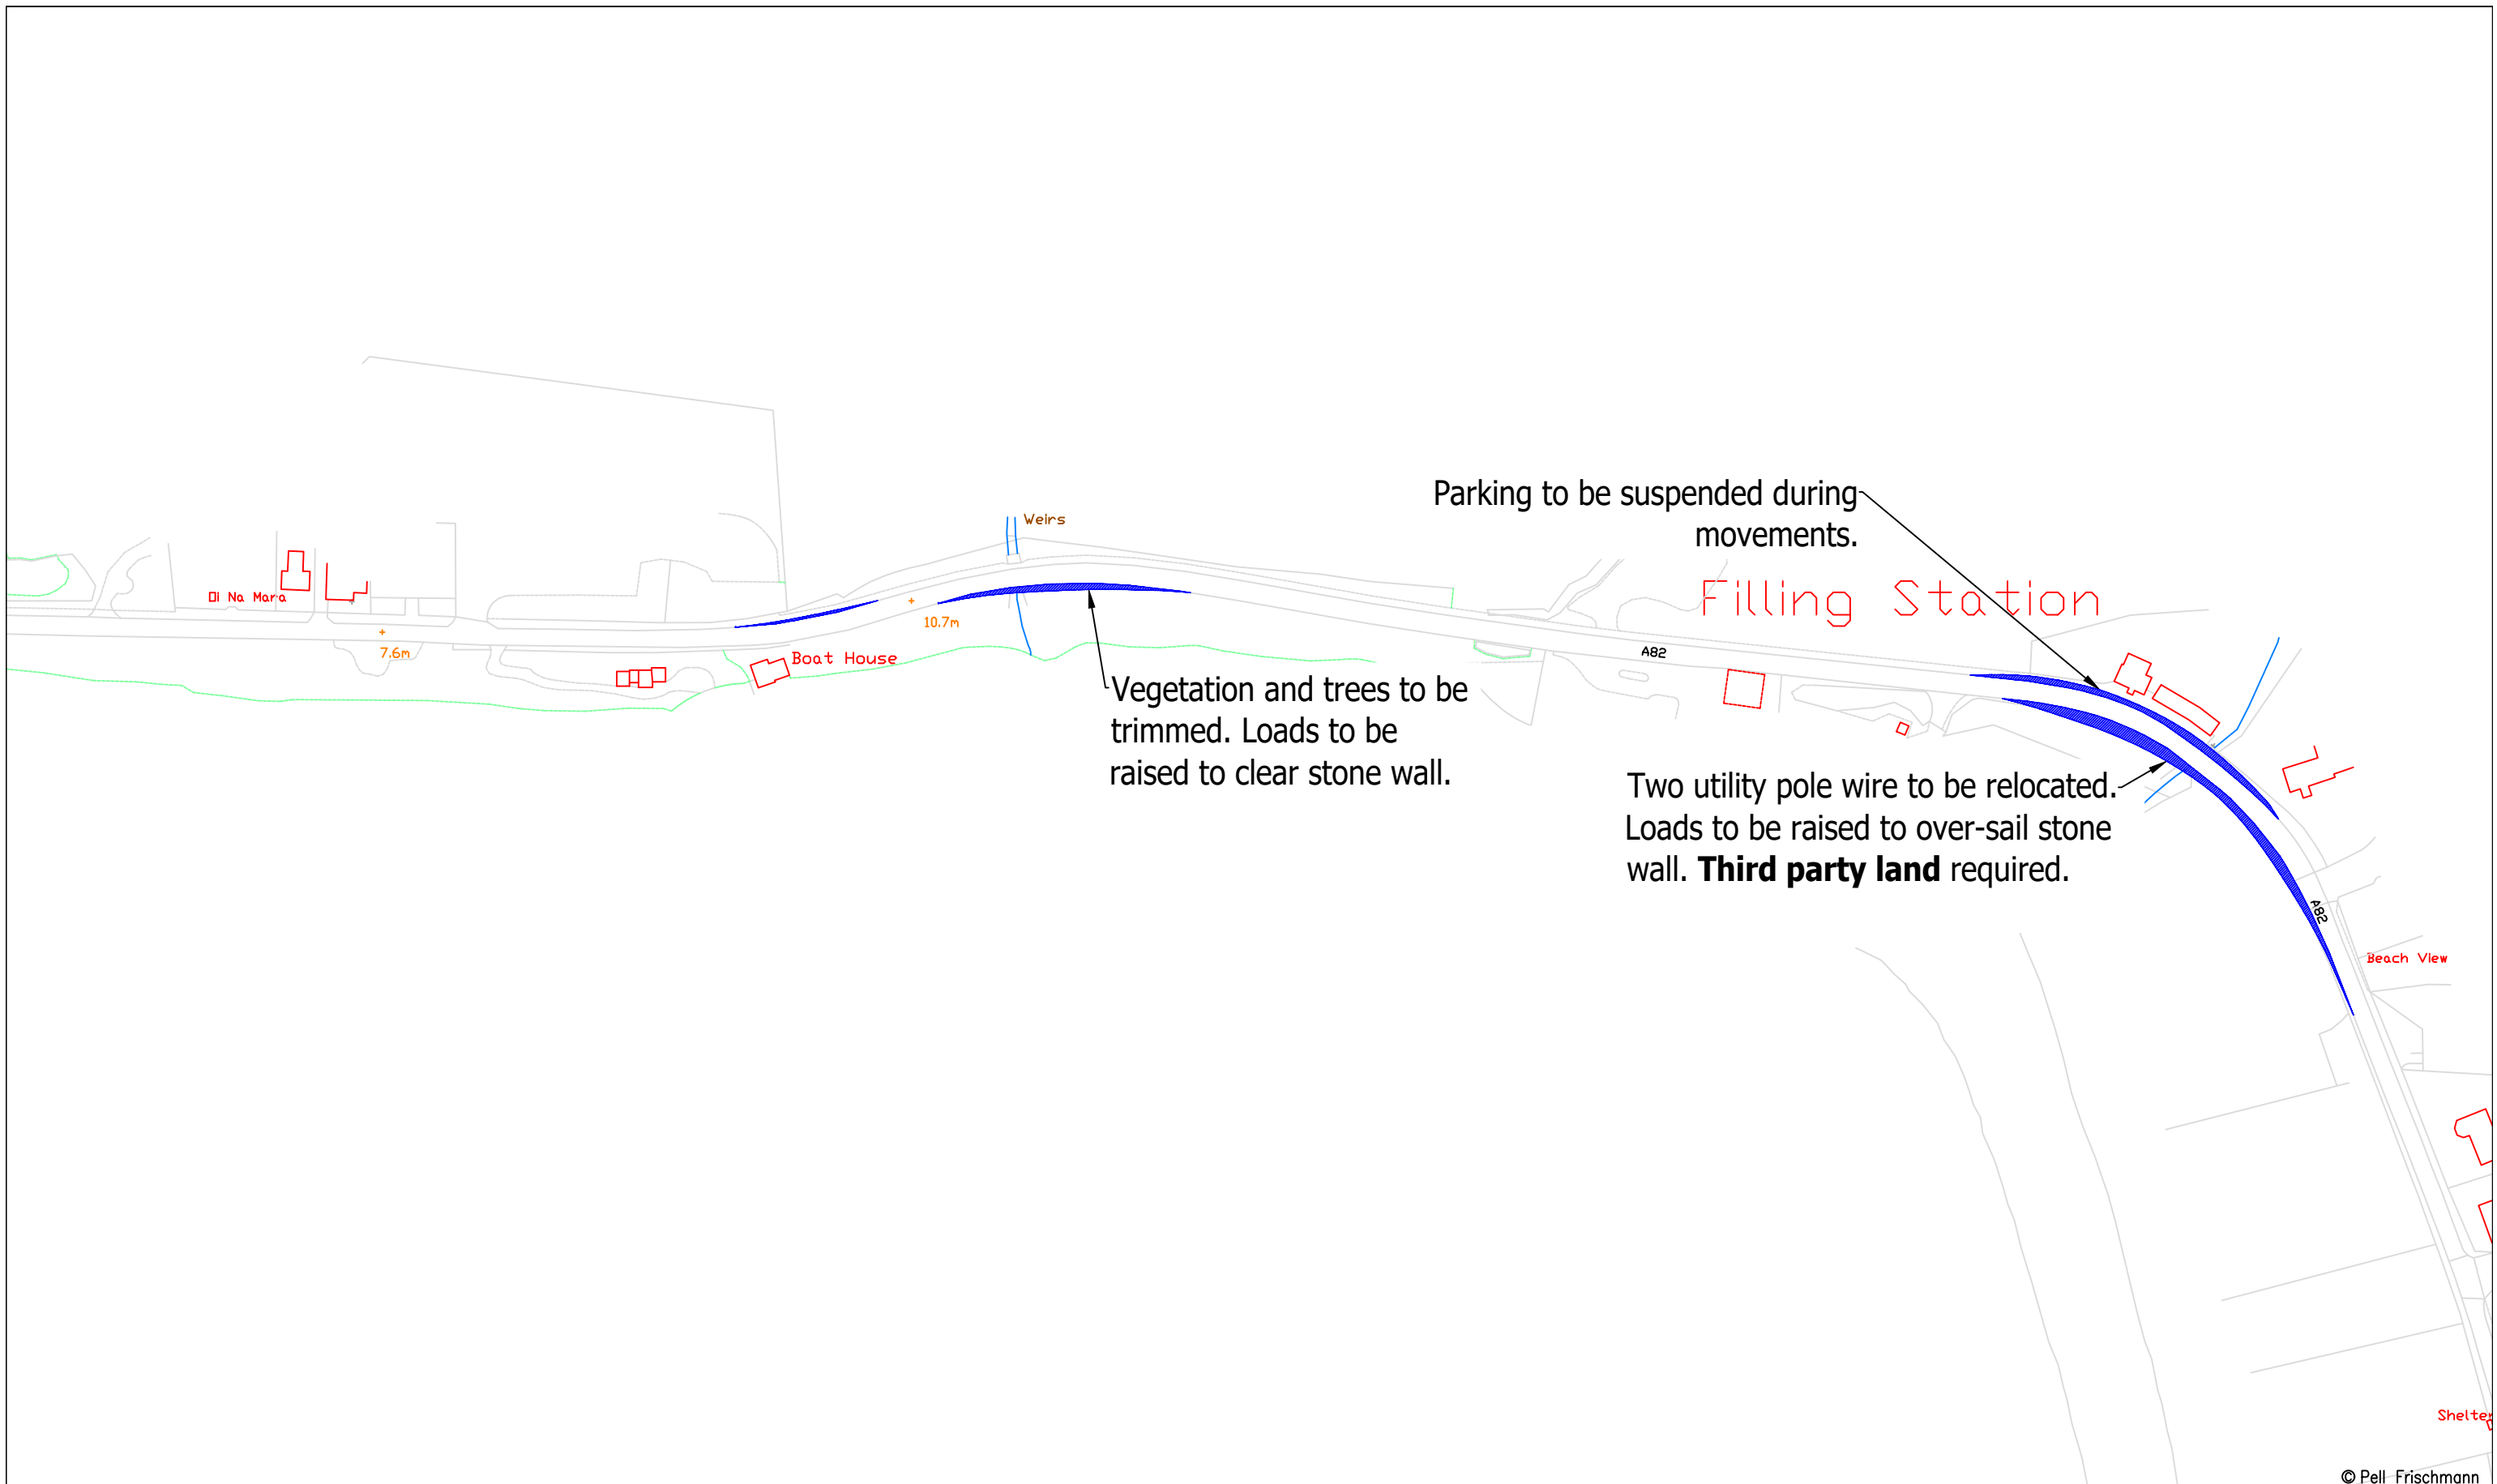

Pell Frischmann <small>93 GEORGE STREET, EDINBURGH, EH2 3ES</small> <small>Tel: +44 (0)131 240 1270</small> <small>Email: pfeinburgh@pellfrischmann.com</small> <small>www.pellfrischmann.com</small>	Project	Cruach Clenamachie Wind Farm		Name	JS	Date	05/12/2023	Scale	1:2000 @ A3	
	Client	Savills		Designed	TL	05/12/2023	File No.	231205 Cruach Clenamachie V162 SPA.dwg		
Key — Wheel SPA — Body SPA — Load SPA — Indicative Over-run Over-sail	Drawing Title	Vestas V162 Blade and Tower		Checked	GB	05/12/2023	Drawing Status	Final		
	SPA Location	A82 North of Ballachulish		Point of Interest	23,24		Drawing No.	SK20A	Notes:	1. All mitigation is subject to confirmation through a test run. 2. This is not a construction drawing and is intended for illustration purposes only.
								Revision	XXX	

Blade

Tower

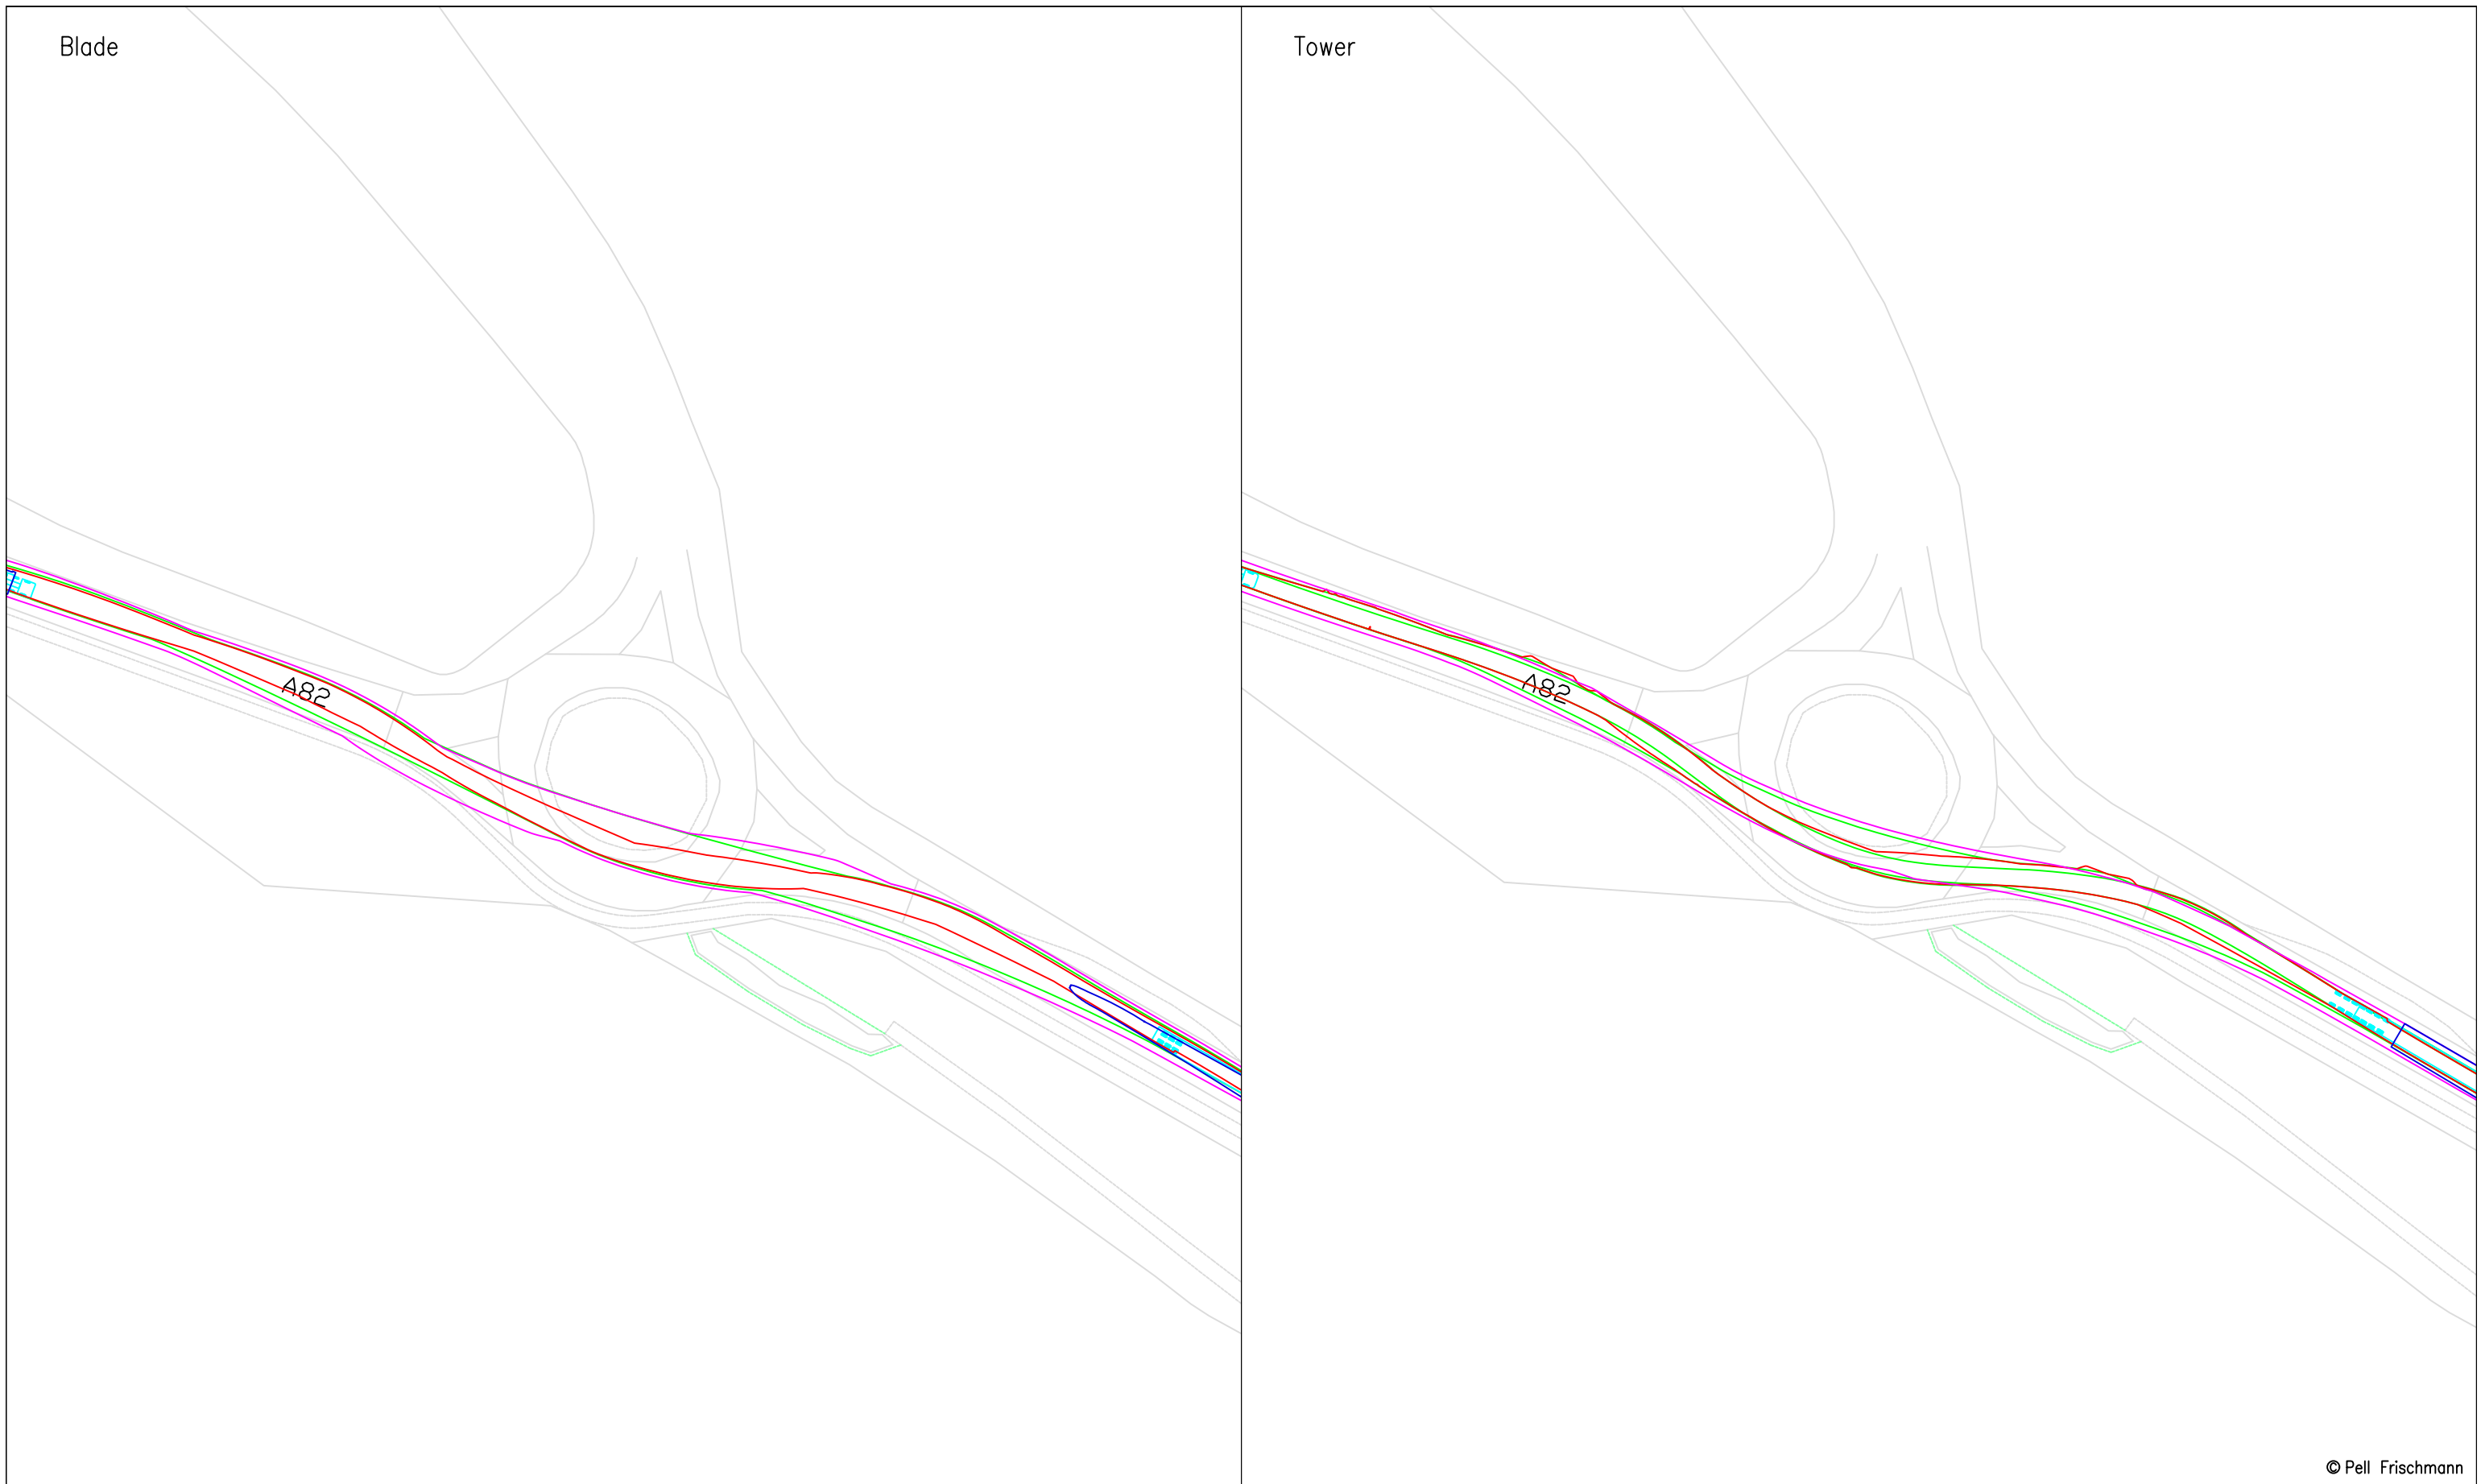

© Pell Frischmann


Pell Frischmann <small>93 GEORGE STREET, EDINBURGH, EH2 3ES</small> <small>Tel: +44 (0)131 240 1270</small> <small>Email: pfe@pellfrischmann.com</small> <small>www.pellfrischmann.com</small>	Project	Cruach Clenamacrie Wind Farm	Drawn	JS	05/12/2023	Scale	1:1000 @ A3	
	Client		Drawing Title	Designed	TL	05/12/2023	File No.	231205 Cruach Clenamacrie V162 SPA.dwg
Client Savills Key Wheel SPA (red line) Body SPA (green line) Load SPA (magenta line) Indicative (cyan line) Over-run (red hatched) Over-sail (blue hatched)	SPA Location	Vestas V162 Blade and Tower	Checked	GB	05/12/2023	Drawing Status	Final	
			Point of Interest	25		Drawing No.	SK21	
			Notes:			Revision		
			1. All mitigation is subject to confirmation through a test run. 2. This is not a construction drawing and is intended for illustration purposes only.			XXX		



© Pell Frischmann

Pell Frischmann <small>93 GEORGE STREET, EDINBURGH, EH2 3ES</small> <small>Tel: +44 (0)131 240 1270</small> <small>Email: pfeinburgh@pellfrischmann.com</small> <small>www.pellfrischmann.com</small>	Project	Cruach Clenamacrie Wind Farm	Name	JS	Date	05/12/2023	Scale	1:500 @ A3	
	Client	Savills	Drawing Title	Vestas V162 Blade and Tower	Designed	TL	05/12/2023	File No.	231205 Cruach Clenamacrie V162 SPA.dwg
Key Wheel SPA Body SPA Load SPA Indicative Over-run Over-sail	SPA Location	Ballachulish Roundabout	Checked	GB	05/12/2023	Point of Interest	25	Drawing Status	Final
			Drawing No.	SK21A	Notes:			Revision	XXX

Blade
Scissor Lift

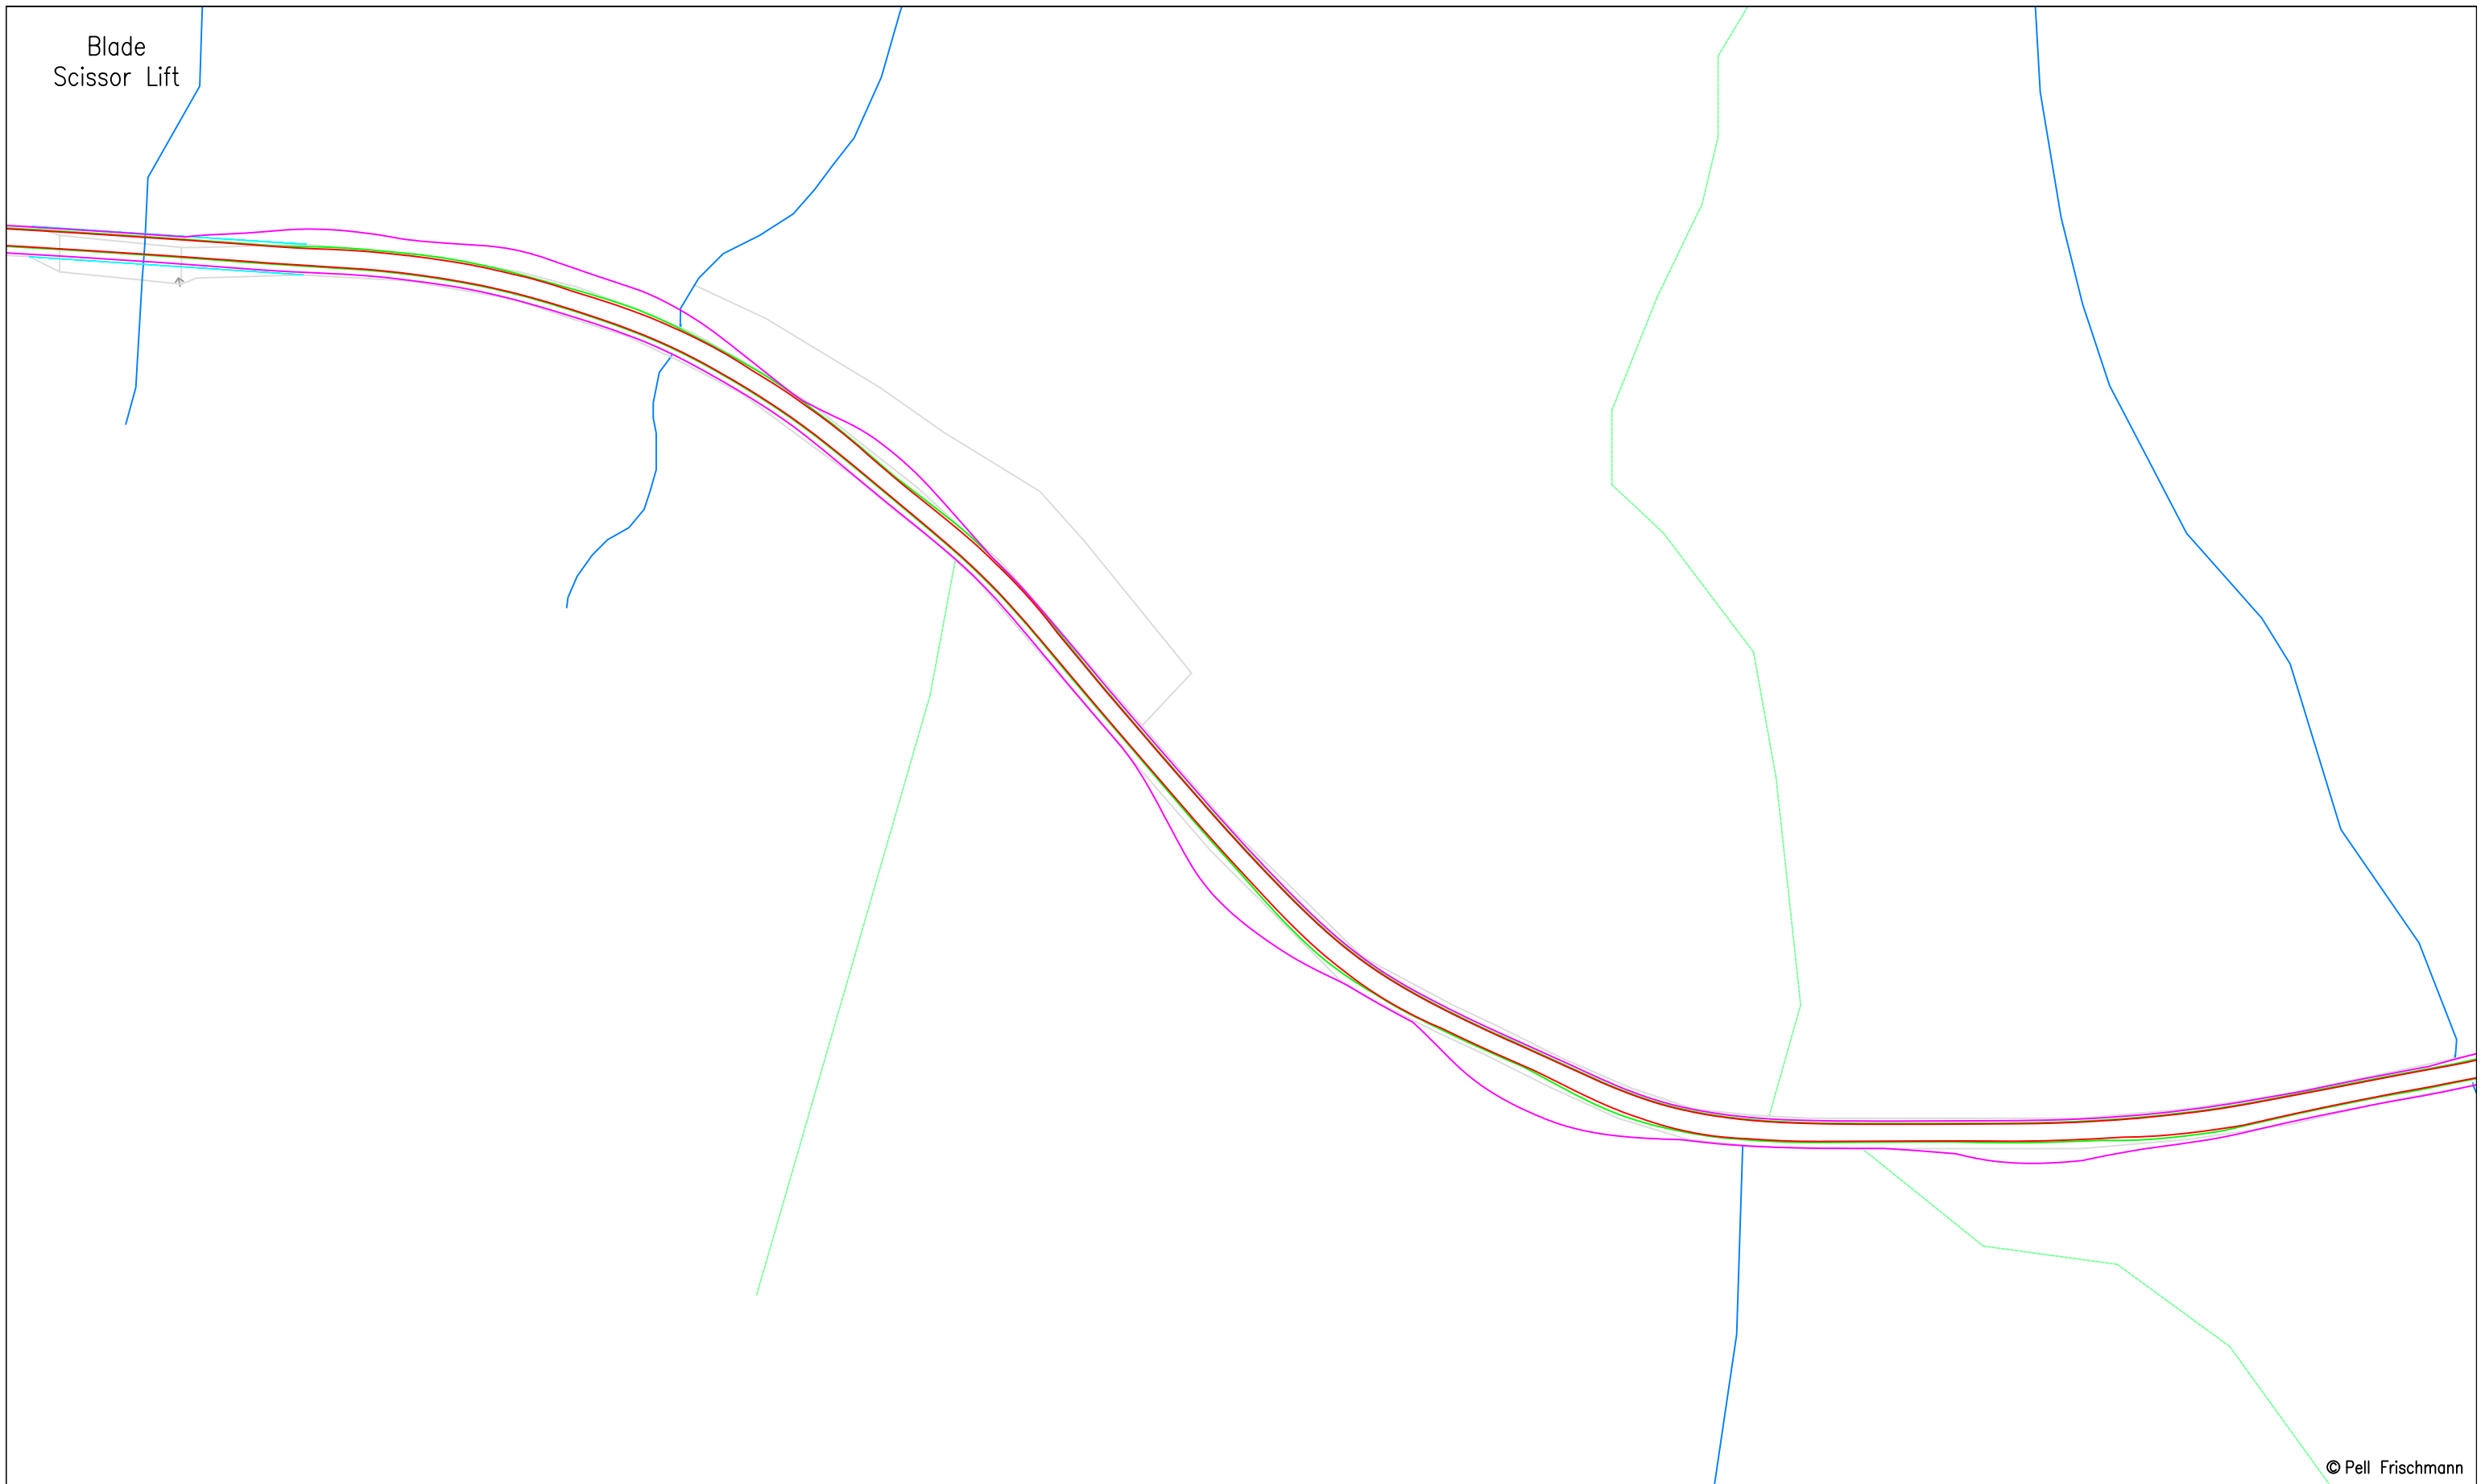


© Pell Frischmann

Pell Frischmann <small>93 GEORGE STREET, EDINBURGH, EH2 3ES</small> <small>Tel: +44 (0)131 240 1270</small> <small>Email: pfeinburgh@pellfrischmann.com</small> <small>www.pellfrischmann.com</small>	Project	Cruach Clenamachie Wind Farm			Name	JS	Date	05/12/2023	Scale	1:1000 @ A3		
	Client	Savills			Designed	TL	05/12/2023	File No.	231205 Cruach Clenamachie V162 SPA.dwg			
Key — Wheel SPA — Body SPA — Load SPA — Indicative Over-run Over-sail	Drawing Title	Vestas V162 Blade and Tower			Checked	GB	05/12/2023	Drawing Status	Final			
	SPA Location	A82 North of Three Sisters of Glencoe			Point of Interest	27		Drawing No.	SK22		Revision	XXX
	Notes: 1. All mitigation is subject to confirmation through a test run. 2. This is not a construction drawing and is intended for illustration purposes only.											



© Pell Frischmann

Pell Frischmann <small>93 GEORGE STREET, EDINBURGH, EH2 3ES</small> <small>Tel: +44 (0)131 240 1270</small> <small>Email: pfeinburgh@pellfrischmann.com</small> <small>www.pellfrischmann.com</small>	Project	Cruach Clenamacrie Wind Farm		Drawn	JS	05/12/2023	Scale	1:1250 @ A3	
	Client	Drawing Title	SPA Location	Designed	TL	05/12/2023	File No.	231205 Cruach Clenamacrie V162 SPA.dwg	
				Checked	GB	05/12/2023	Drawing Status	Final	
Savills	Vestas V162 Blade and Tower	A82 North of Three Sisters of Glencoe	Point of Interest	27		Drawing No.	SK22A	Notes:	Revision
Key	Wheel SPA Body SPA Load SPA Indicative Over-run Over-sail			<small>1. All mitigation is subject to confirmation through a test run.</small> <small>2. This is not a construction drawing and is intended for illustration purposes only.</small>			XXX		

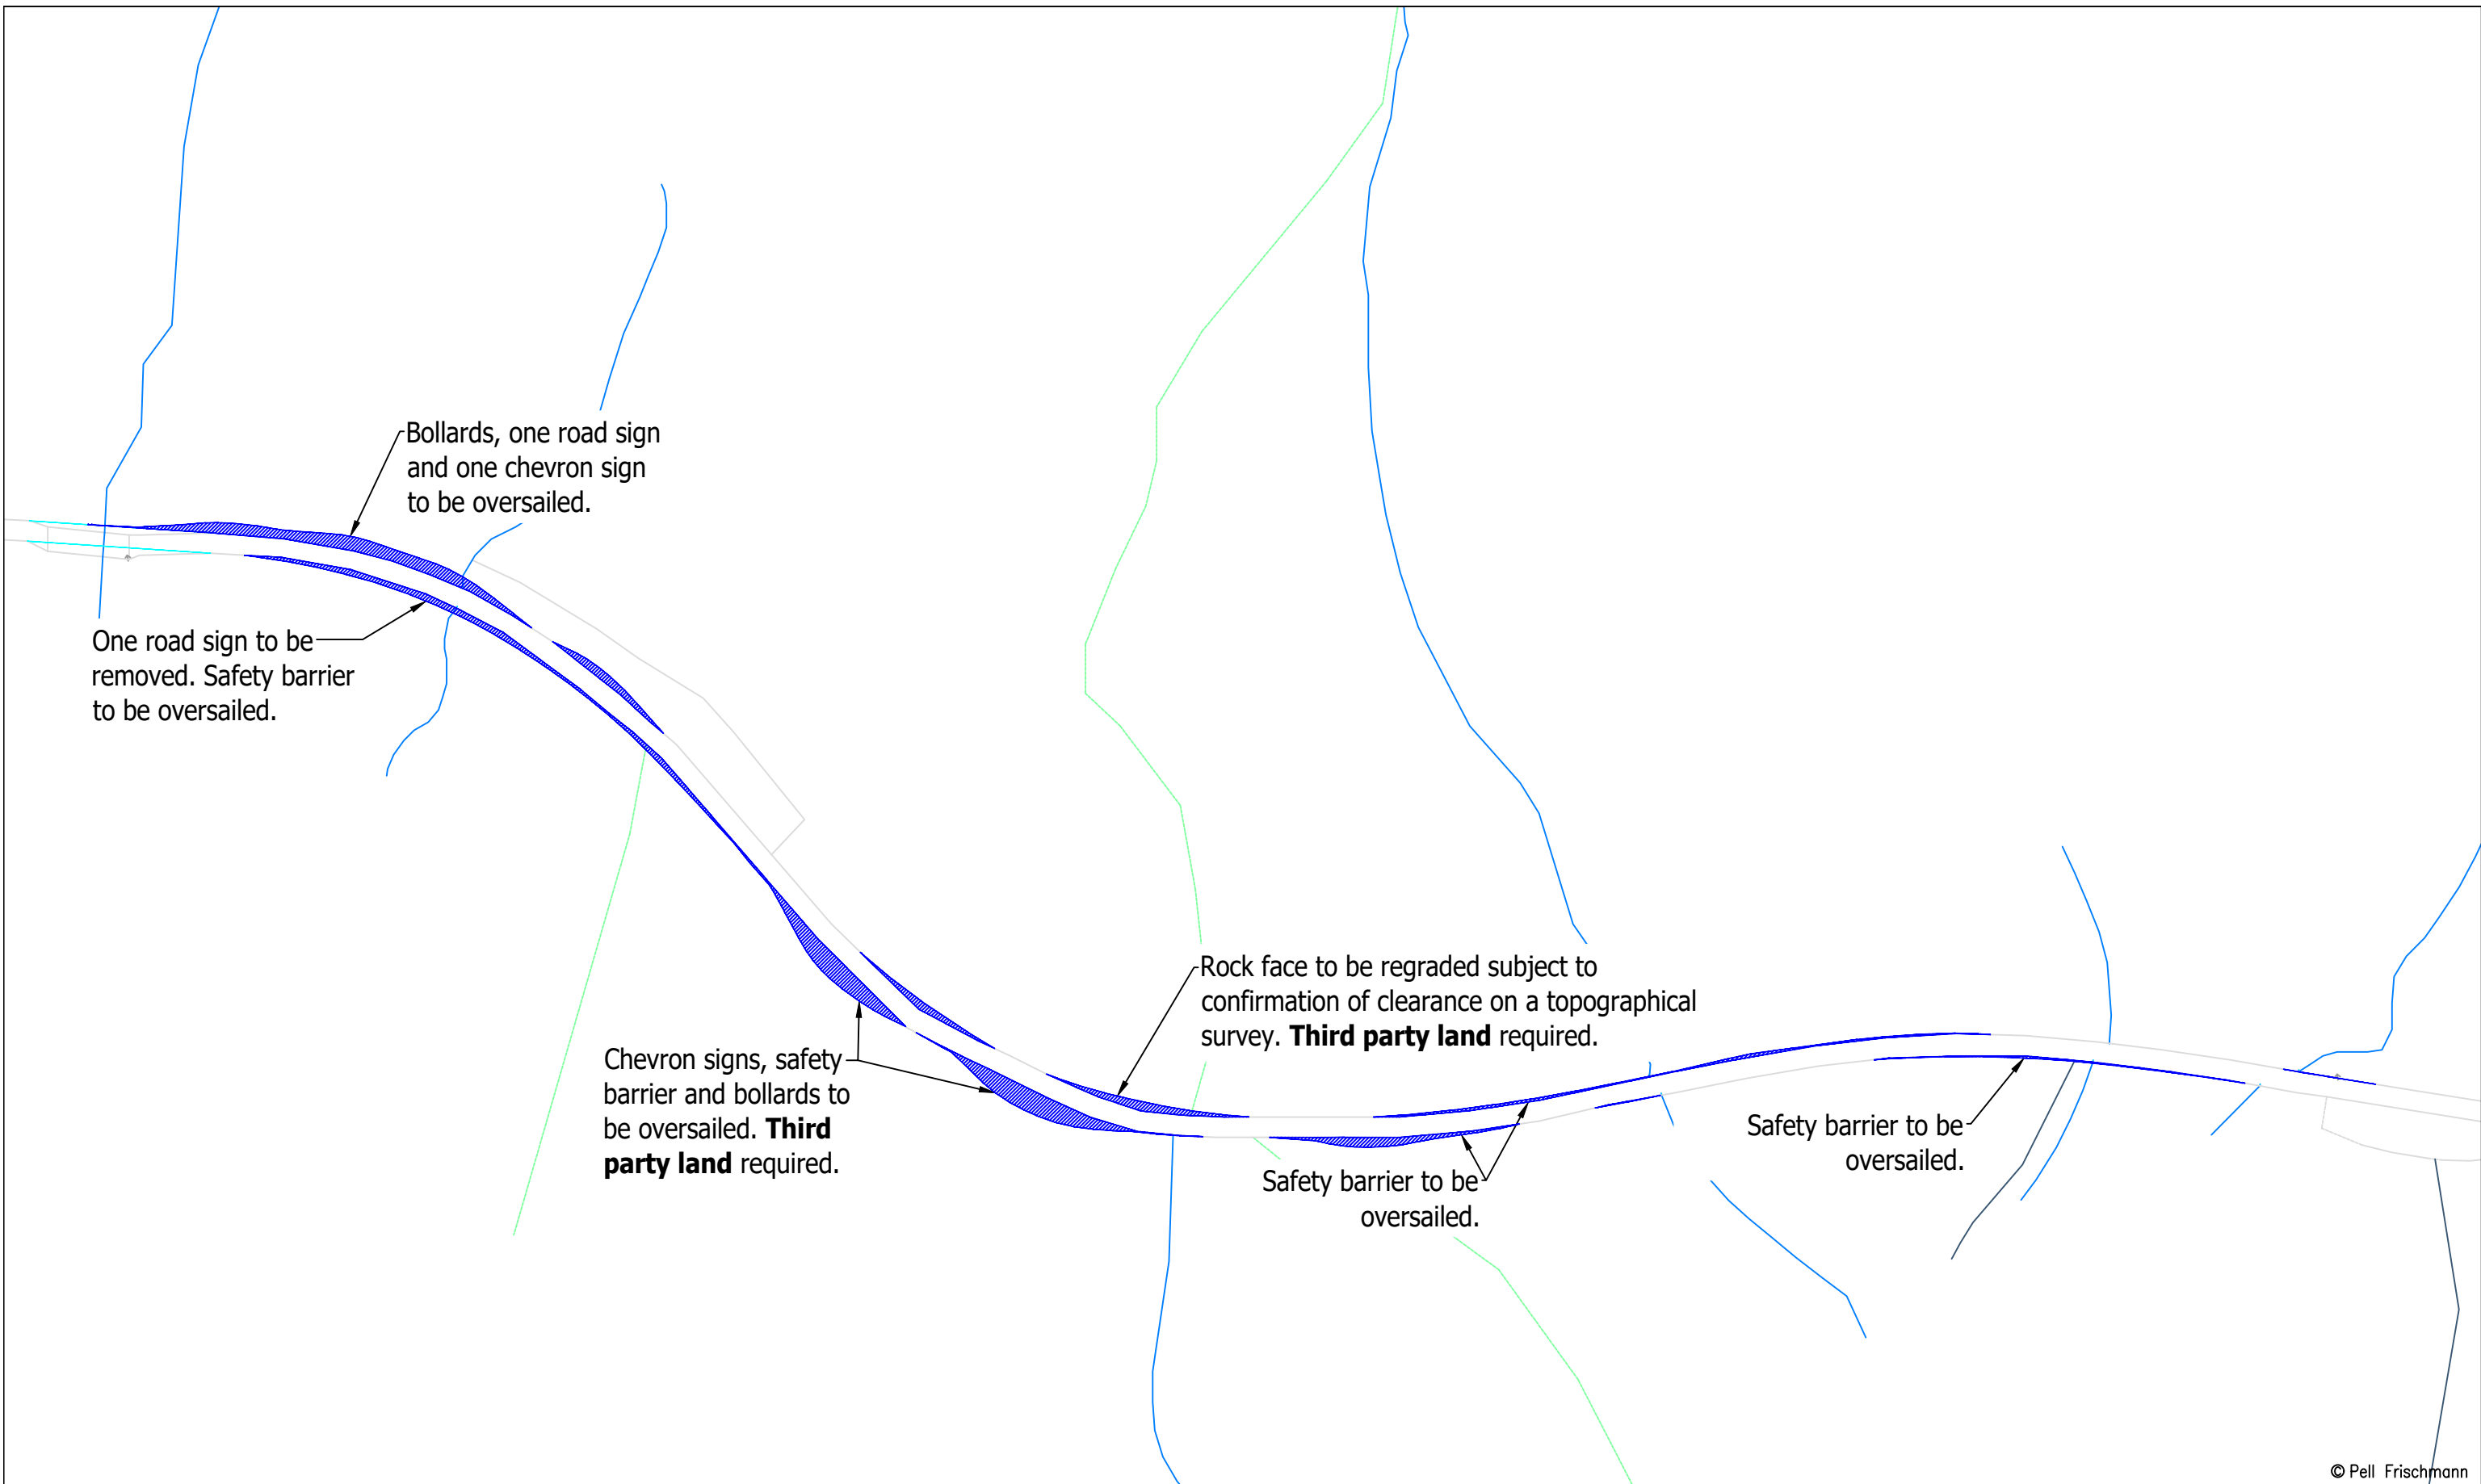

© Pell Frischmann

Pell Frischmann <small>93 GEORGE STREET, EDINBURGH, EH2 3ES</small> <small>Tel: +44 (0)131 240 1270</small> <small>Email: pfe@pellfrischmann.com</small> <small>www.pellfrischmann.com</small>	Project	Cruach Clenamacrie Wind Farm	Name	JS	Date	05/12/2023	Scale	1:1500 @ A3	
	Client	Savills	Drawing Title	Vestas V162 Blade and Tower	Designed	TL	05/12/2023	File No.	231205 Cruach Clenamacrie V162 SPA.dwg
Key Wheel SPA Body SPA Load SPA Indicative Over-run Over-sail	SPA Location	A82 North of Three Sisters of Glencoe	Checked	GB	05/12/2023	Drawing Status	Final	Revision	XXX
			Drawing No.	SK22B	Point of Interest	27	Notes:		1. All mitigation is subject to confirmation through a test run. 2. This is not a construction drawing and is intended for illustration purposes only.

Blade
Scissor Lift

Tower



© Pell Frischmann

Pell Frischmann

93 GEORGE STREET, EDINBURGH, EH2 3ES
Tel: +44 (0)131 240 1270
Email: pfeinburgh@pellfrischmann.com
www.pellfrischmann.com

Project

Cruach Clenamachie Wind Farm

	Name	Date	Scale
Drawn	JS	05/12/2023	1:2000 @ A3
Designed	TL	05/12/2023	File No.
Checked	GB	05/12/2023	231205 Cruach Clenamachie V162 SPA.dwg
Point of Interest		28	Drawing Status
			Final

Client Savills

Drawing Title


Vestas V162 Blade and Tower

Key						
	Wheel SPA	Body SPA	Load SPA	Indicative	Over-run	Over-sail

SPA Location

A82 East of Three Sisters of Glencoe Car Park

Drawing No.	Notes:	Revision
SK23	1. All mitigation is subject to confirmation through a test run. 2. This is not a construction drawing and is intended for illustration purposes only.	XXX

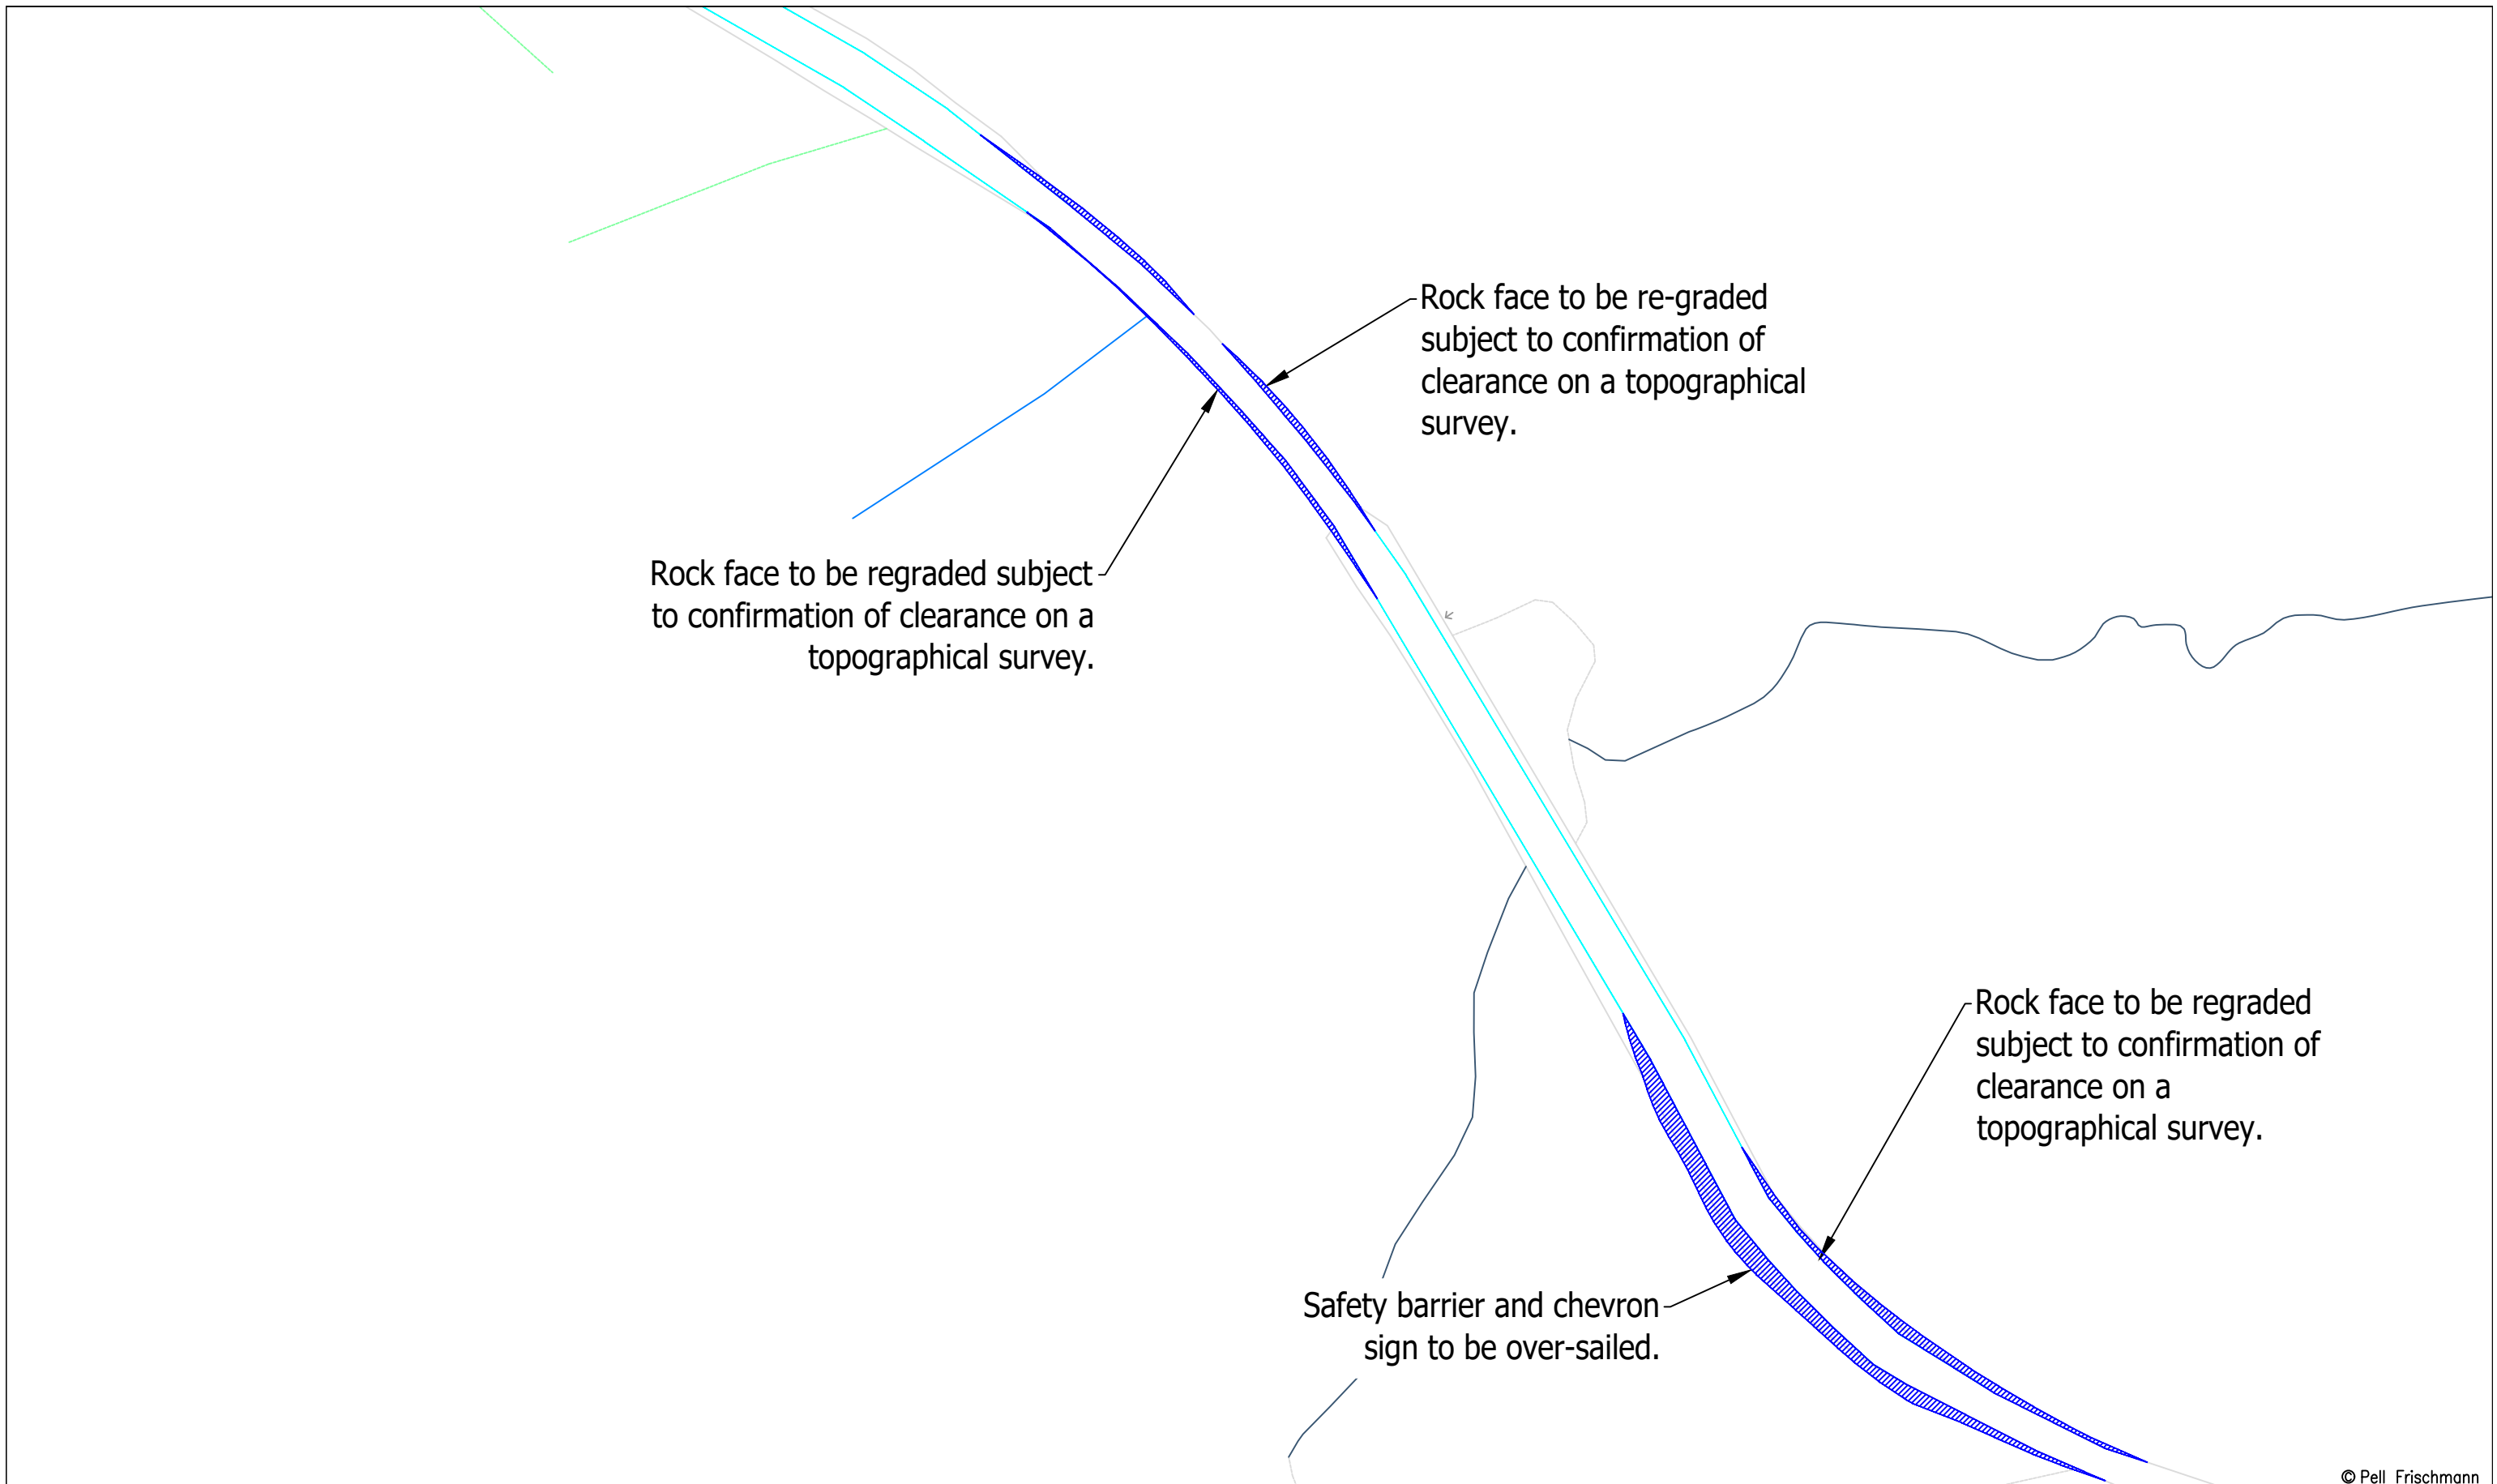


© Pell Frischmann

Pell Frischmann <small>93 GEORGE STREET, EDINBURGH, EH2 3ES</small> <small>Tel: +44 (0)131 240 1270</small> <small>Email: pfe@pellfrischmann.com</small> <small>www.pellfrischmann.com</small>	Project	Cruach Clenamachie Wind Farm		Name	JS	Date	05/12/2023	Scale	1:1000 @ A3		
	Client	Savills		Drawn	TL	Designed	GB	05/12/2023	File No.	231205 Cruach Clenamachie V162 SPA.dwg	
Key — Wheel SPA — Body SPA — Load SPA — Indicative Over-run Over-sail	Drawing Title	Vestas V162 Blade and Tower		Checked	GB	Date	05/12/2023	Drawing Status	Final		
	SPA Location	A82 East of Three Sisters of Glencoe Car Park		Point of Interest	28		Drawing No.	SK23A	Notes:	1. All mitigation is subject to confirmation through a test run. 2. This is not a construction drawing and is intended for illustration purposes only.	Revision

Blade
Scissor Lift

Tower

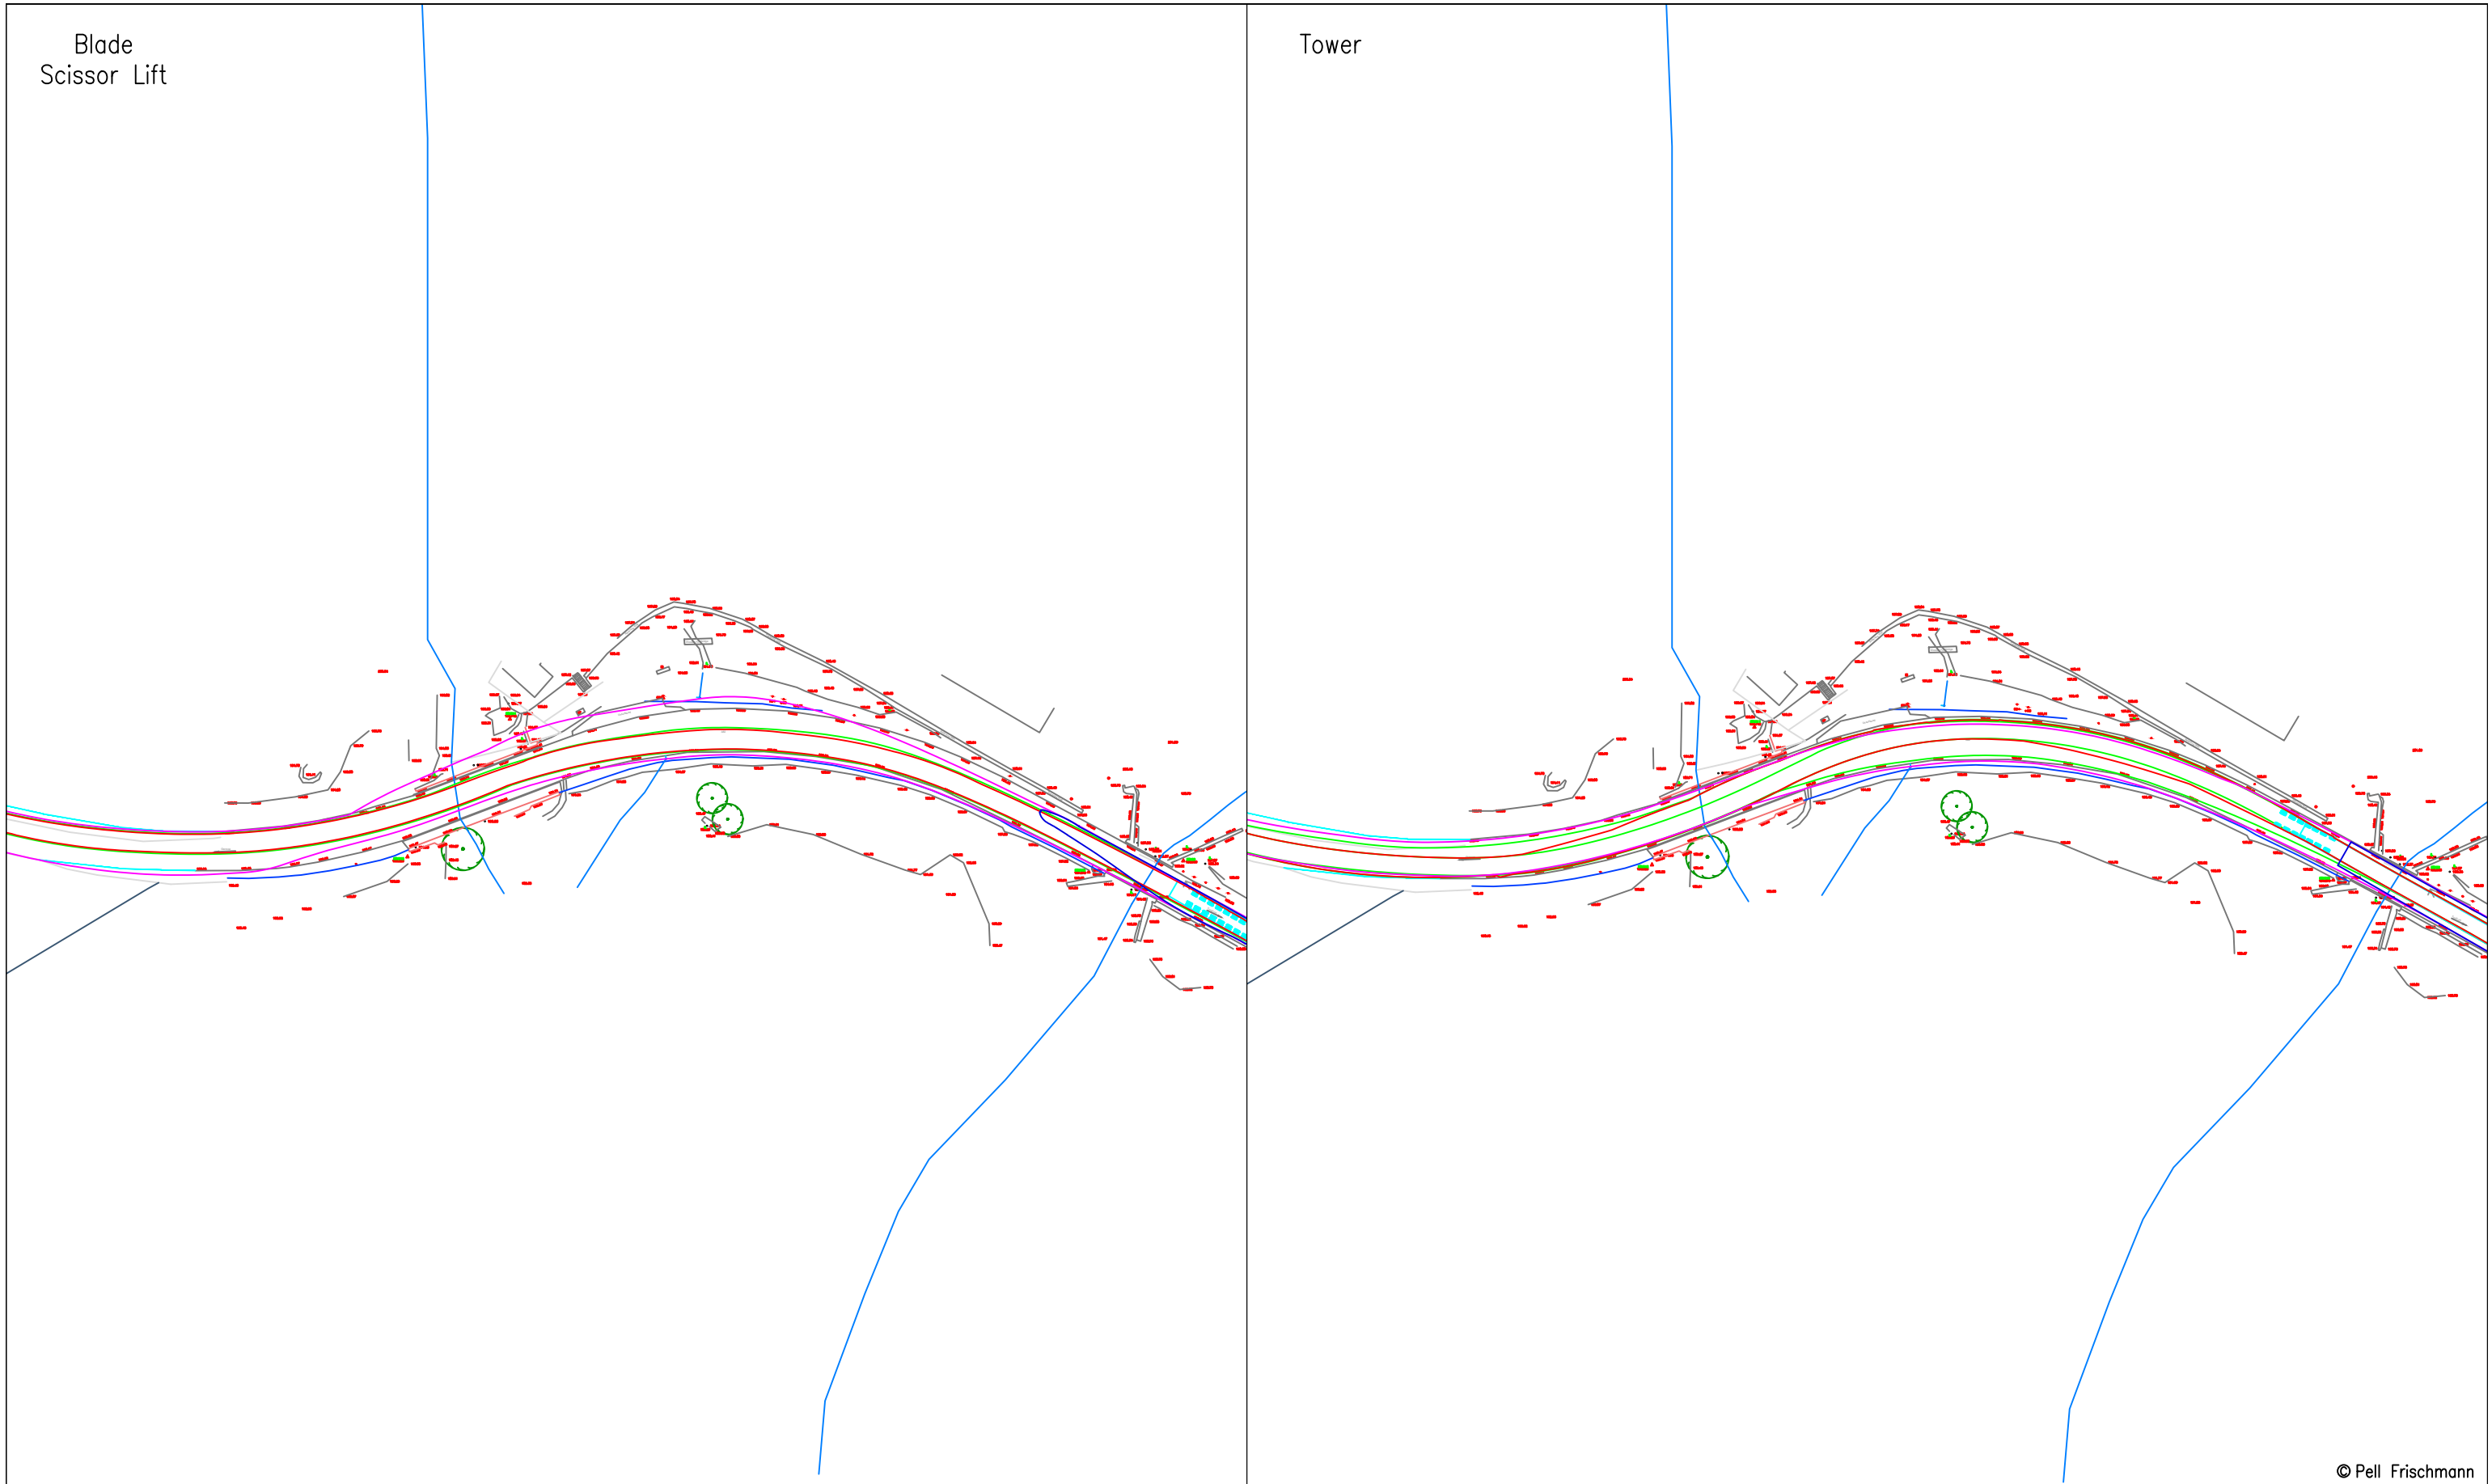

© Pell Frischmann

Pell Frischmann

93 GEORGE STREET, EDINBURGH, EH2 3ES
Tel: +44 (0)131 240 1270
Email: pfe@pellfrischmann.com
www.pellfrischmann.com

Project

Cruach Clenamacrie Wind Farm

Drawn	JS	05/12/2023	Scale	1:1000 @ A3
Designed	TL	05/12/2023	File No.	231205 Cruach Clenamacrie V162 SPA.dwg
Checked	GB	05/12/2023	Drawing Status	Final
Point of Interest	29		Drawing No.	SK24
Notes:			Revision	
1. All mitigation is subject to confirmation through a test run.			01	
2. This is not a construction drawing and is intended for illustration purposes only.				

Client

Savills

Drawing Title

Vestas V162 Blade and Tower

Key						
	Wheel SPA	Body SPA	Load SPA	Indicative	Over-run	Over-sail

SPA Location

A82 East of Aonach Eagach Car Park

Regraded
firmation of
survey.

Blade to over-sail two road signs,
one chevron sign and stone wall.
Third party land required.

Blade tip to over-sail safety
barrier and chevron sign.

Loads to be raised in order to
oversail safety barrier. One
road sign to be removed.

© Pell Frischmann

Pell Frischmann

93 GEORGE STREET, EDINBURGH, EH2 3ES
Tel: +44 (0)131 240 1270
Email: pfe@pellfrischmann.com
www.pellfrischmann.com

Project

Cruach Clenamachie Wind Farm

Name

Date

Scale

1:750 @ A3

Drawn

JS

05/12/2023

Designed

TL

05/12/2023

Checked

GB

05/12/2023

File No.

231205 Cruach Clenamachie V162 SPA.dwg

Drawing Status

Final

Client

Savills

Drawing Title

Vestas V162 Blade and Tower

Point of Interest

29

Drawing No.

SK24A

Notes:

1. All mitigation is subject to confirmation through a test run.
2. This is not a construction drawing and is intended for illustration purposes only.

Revision


01

Key

Wheel SPA Body SPA Load SPA Indicative Over-run Over-sail


SPA Location

A82 East of Aonach Eagach Car Park

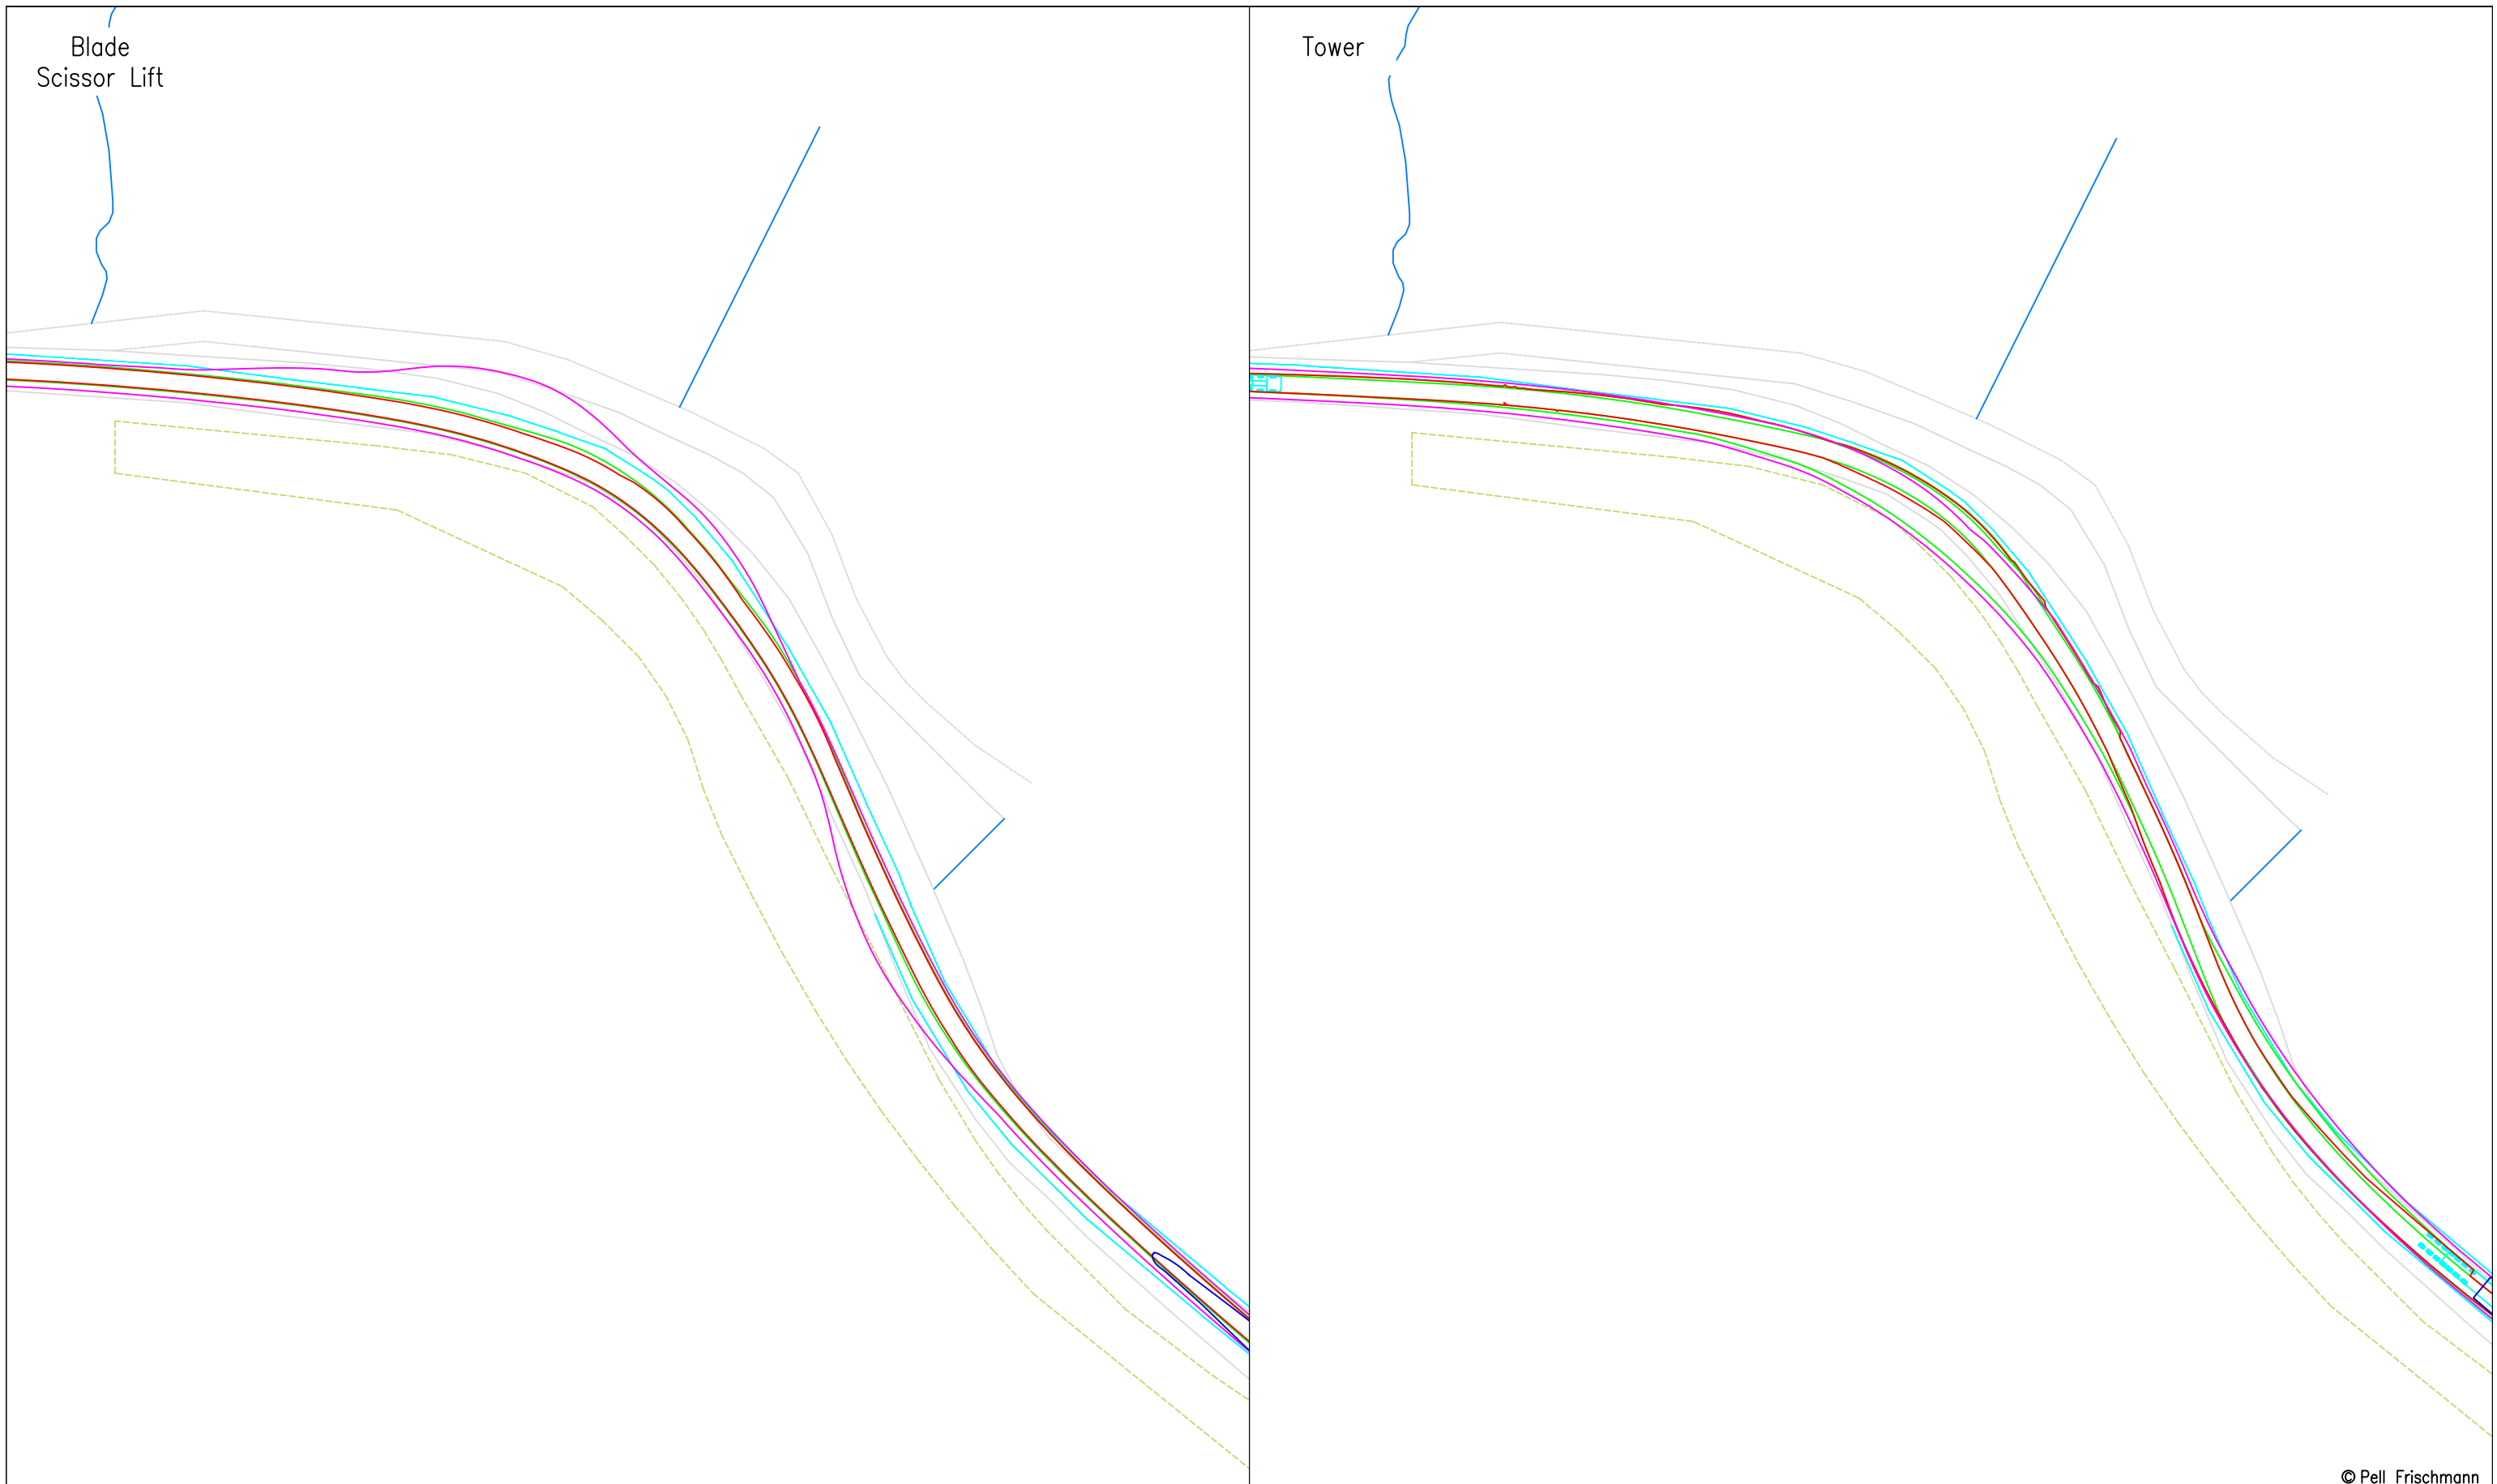

© Pell Frischmann

Pell Frischmann <small>93 GEORGE STREET, EDINBURGH, EH2 3ES</small> <small>Tel: +44 (0)131 240 1270</small> <small>Email: pfeinburgh@pellfrischmann.com</small> <small>www.pellfrischmann.com</small>	Project	Cruach Clenamacrie Wind Farm	Name	JS	Date	05/12/2023	Scale	1:1000 @ A3	
	Client	Savills	Drawing Title	Vestas V162 Blade and Tower	Designed	TL	05/12/2023	File No.	231205 Cruach Clenamacrie V162 SPA.dwg
Key — Wheel SPA — Body SPA — Load SPA — Indicative Over-run Over-sail	SPA Location	A82 West of Ralston Cairn	Checked	GB	05/12/2023	Point of Interest	30	Drawing Status	Final
			Drawing No.	SK25	Notes:	1. All mitigation is subject to confirmation through a test run. 2. This is not a construction drawing and is intended for illustration purposes only.		Revision	XXX

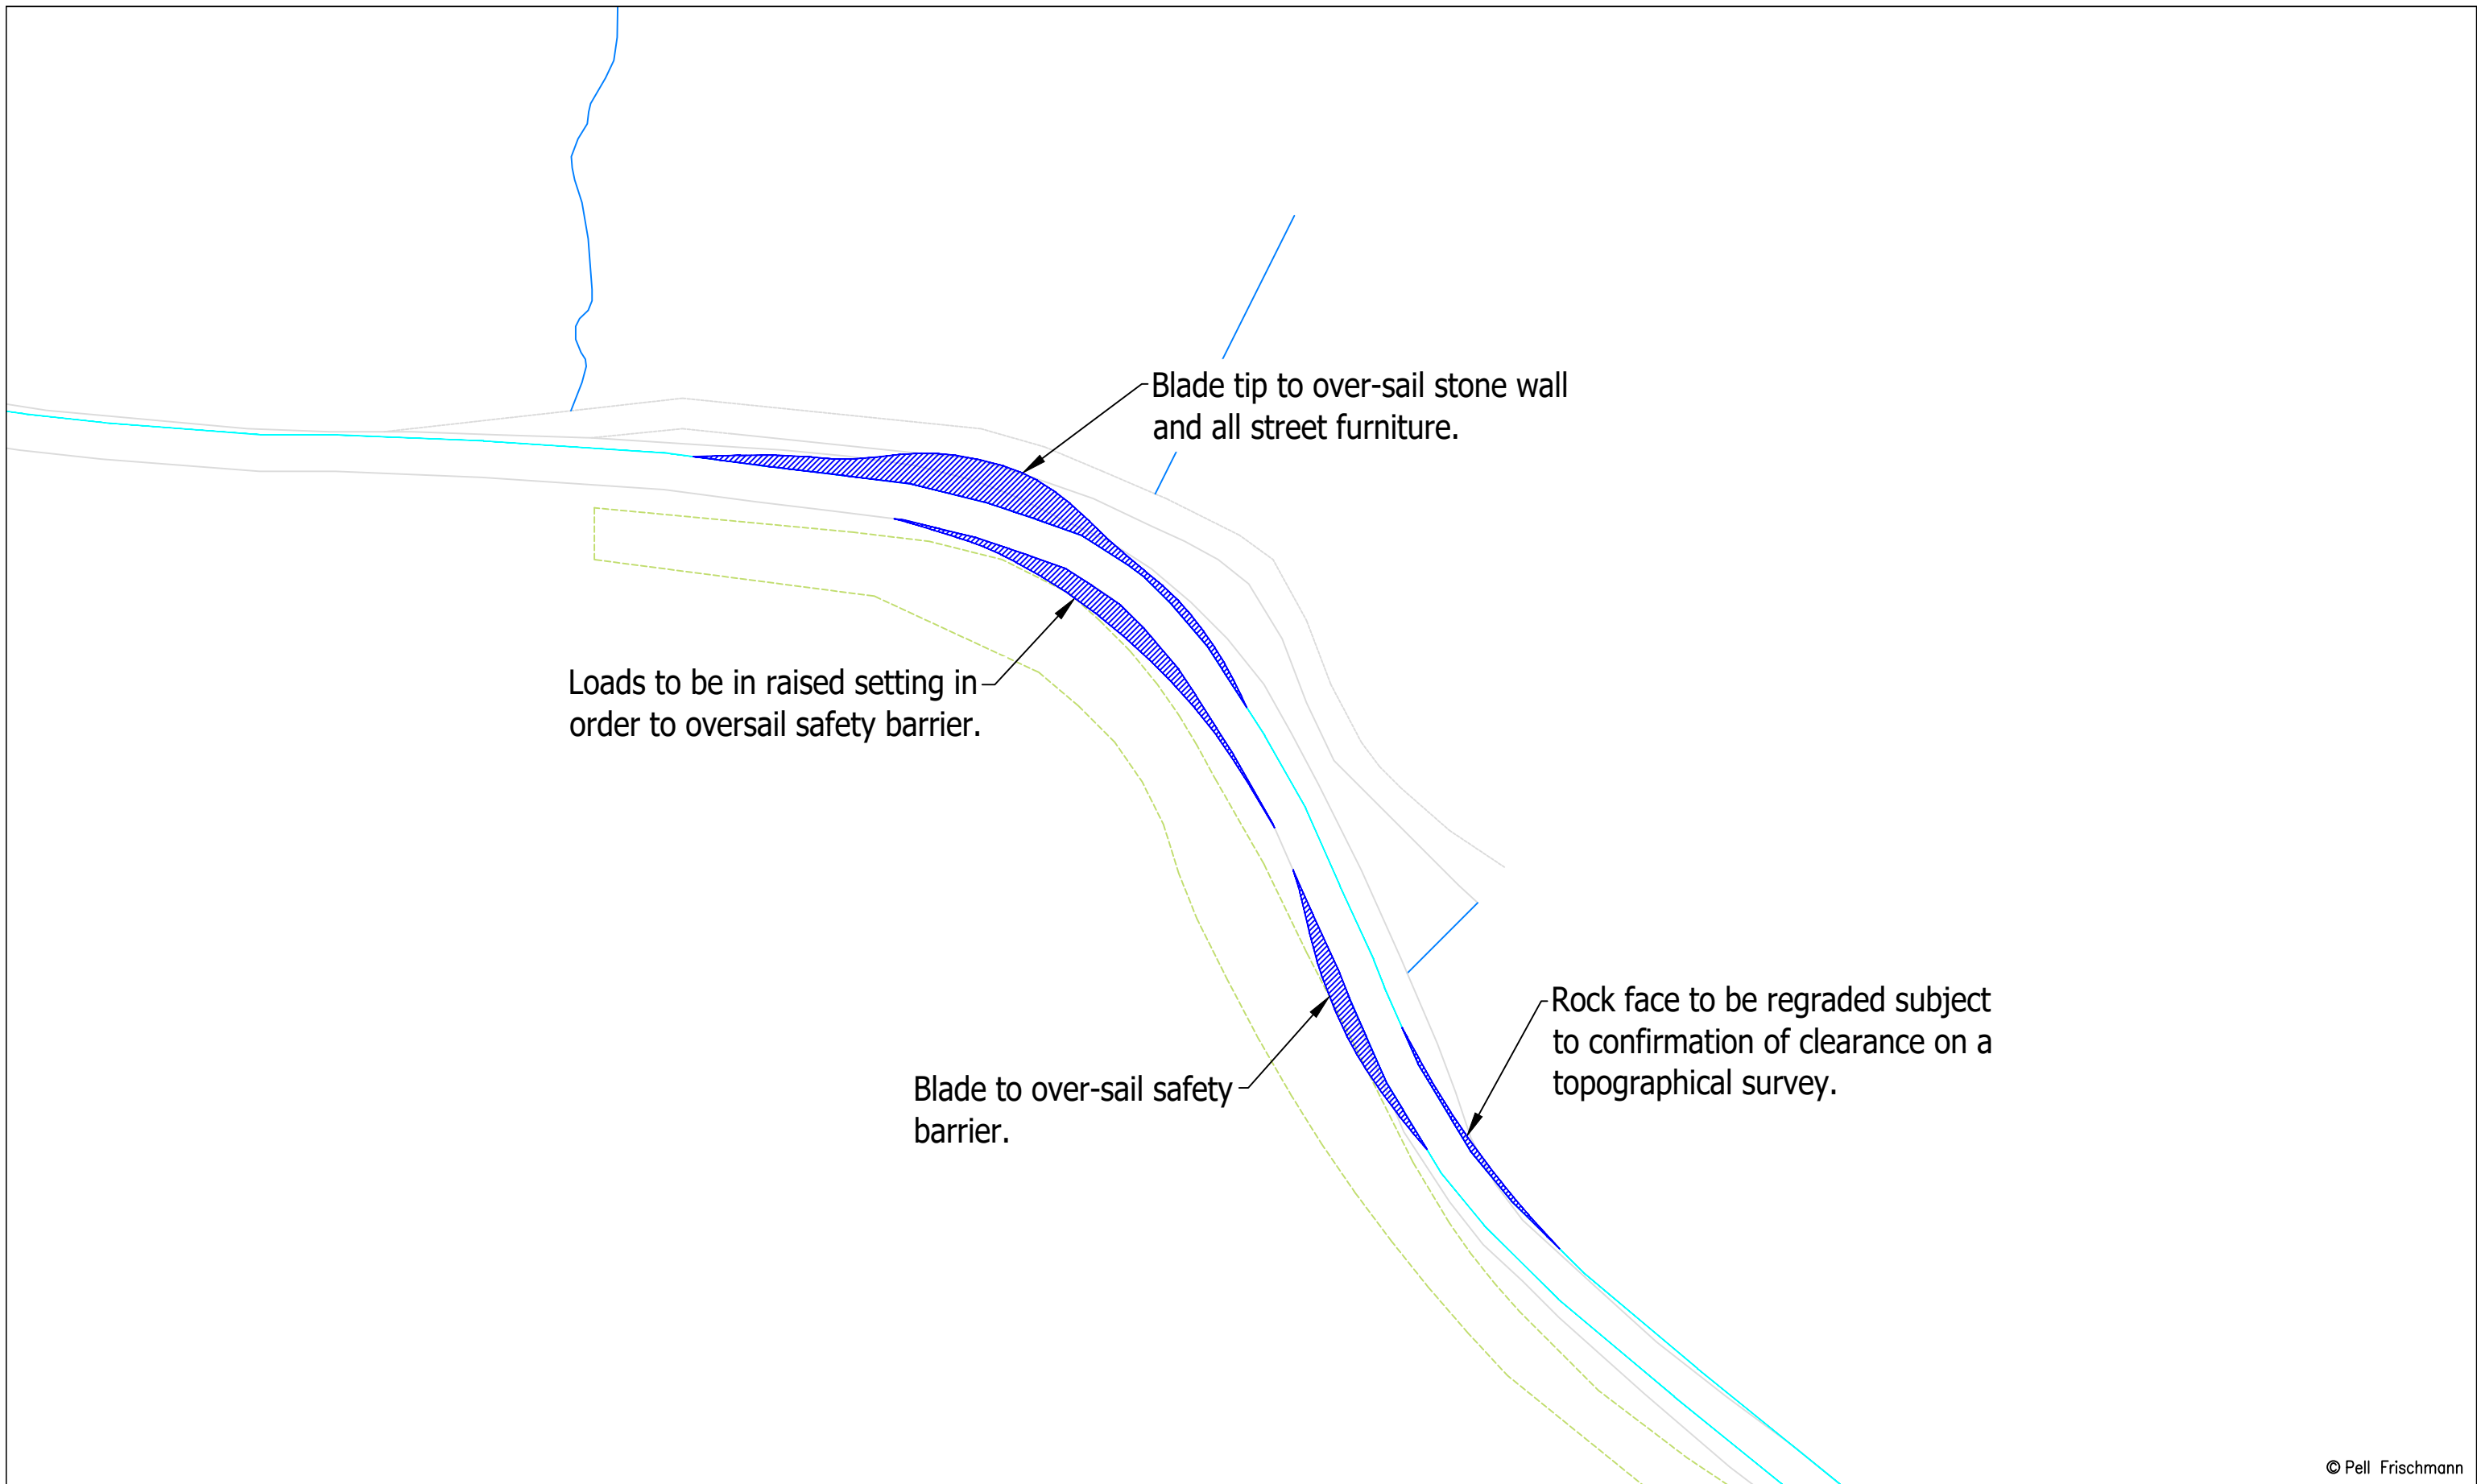


© Pell Frischmann

Pell Frischmann <small>93 GEORGE STREET, EDINBURGH, EH2 3ES</small> <small>Tel: +44 (0)131 240 1270</small> <small>Email: pfeinburgh@pellfrischmann.com</small> <small>www.pellfrischmann.com</small>	Project	Cruach Clenamacrie Wind Farm			Name	JS	Date	05/12/2023	Scale	1:1000 @ A3	
	Client	Savills			Designed	TL	05/12/2023	File No.	231205 Cruach Clenamacrie V162 SPA.dwg		
Key — Wheel SPA — Body SPA — Load SPA — Indicative Over-run Over-sail	Drawing Title	Vestas V162 Blade and Tower			Checked	GB	05/12/2023	Drawing Status	Final		
	SPA Location	A82 West of Ralston Cairn			Point of Interest	30		Drawing No.	SK25A		Revision
				Notes:				1. All mitigation is subject to confirmation through a test run. 2. This is not a construction drawing and is intended for illustration purposes only.			

Blade
Scissor Lift

Tower

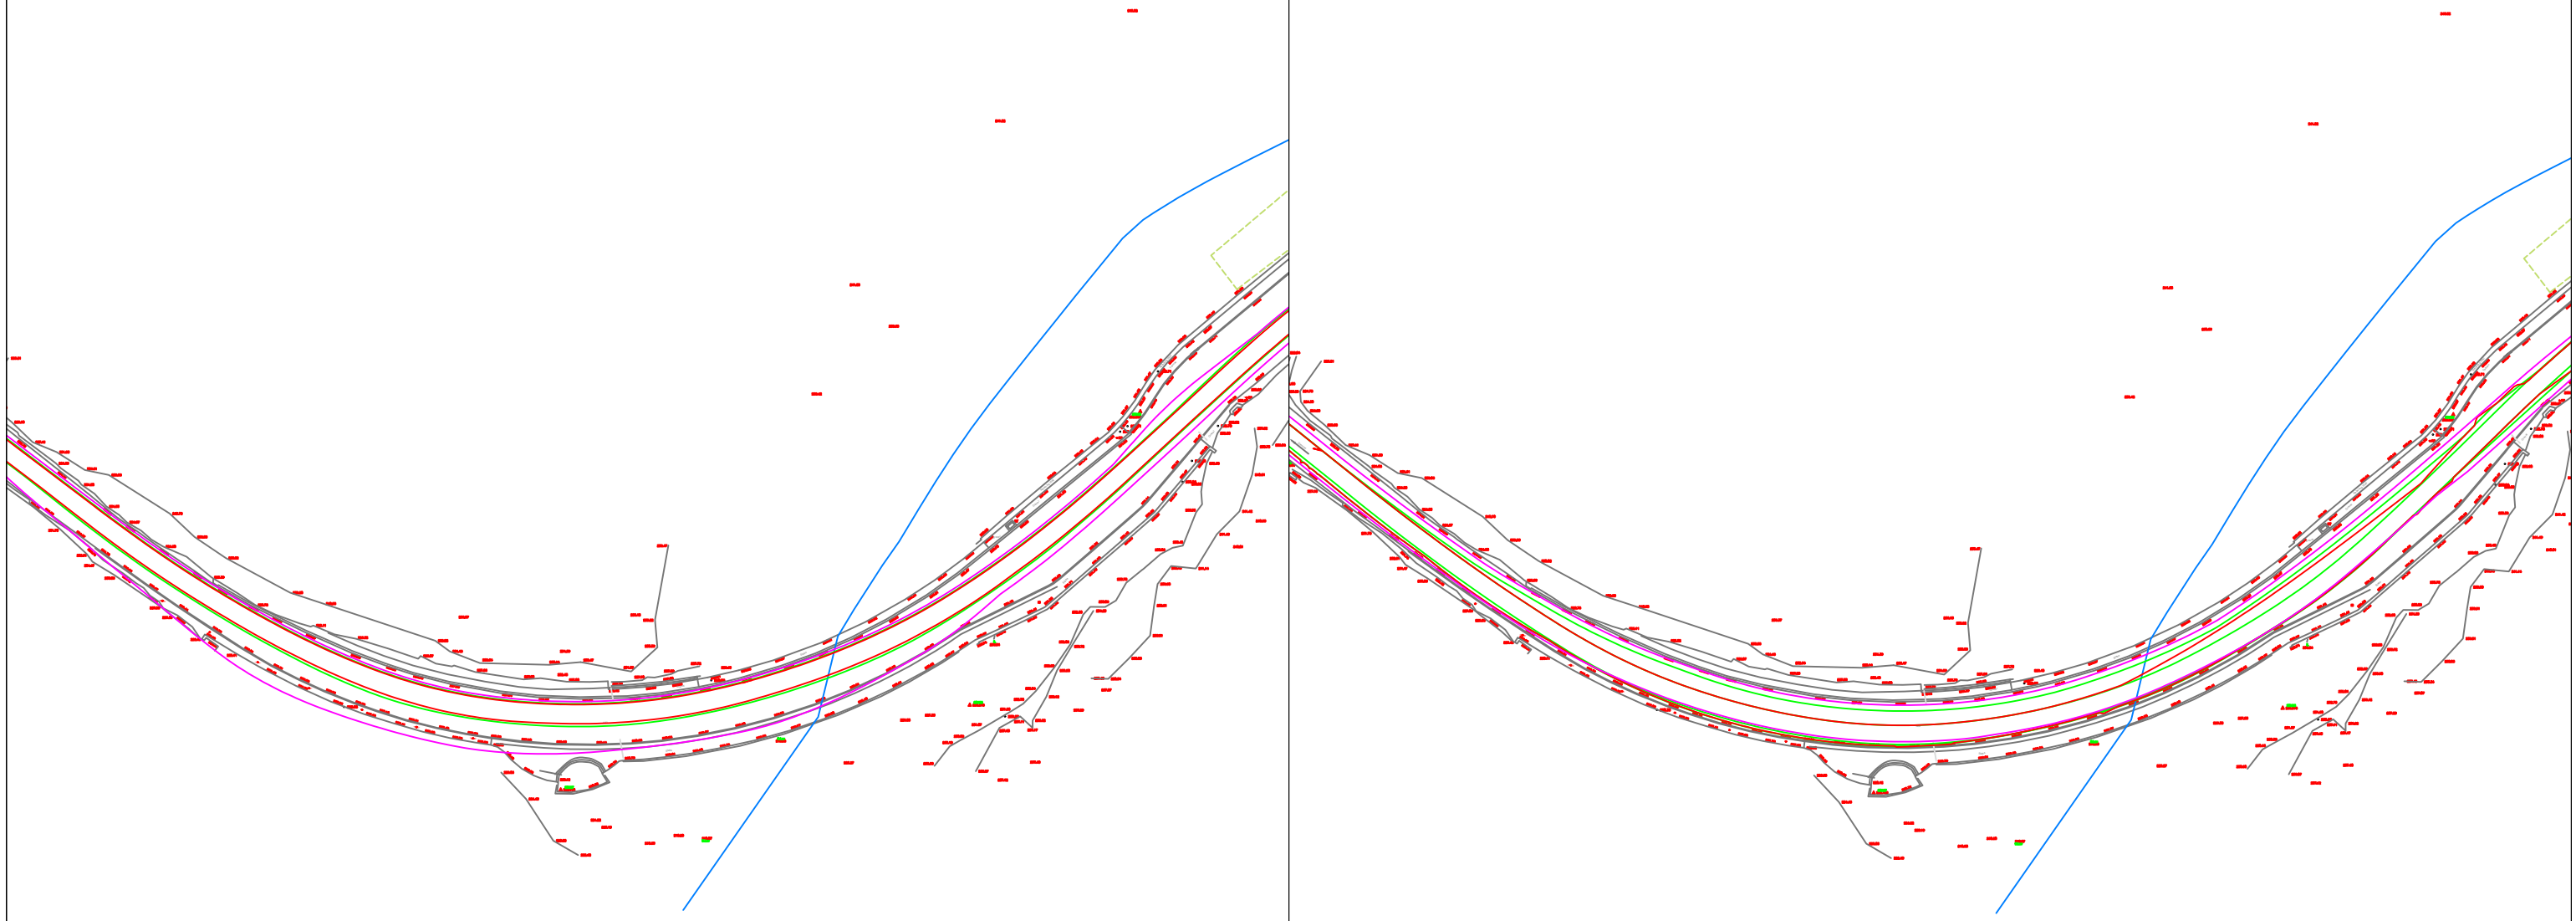

© Pell Frischmann

Pell Frischmann

93 GEORGE STREET, EDINBURGH, EH2 3ES
Tel: +44 (0)131 240 1270
Email: pfe@pellfrischmann.com
www.pellfrischmann.com

Project

Cruach Clenamacrie Wind Farm

	Name	Date	Scale
Drawn	JS	05/12/2023	1:1000 @ A3
Designed	TL	05/12/2023	File No.
Checked	GB	05/12/2023	231205 Cruach Clenamacrie V162 SPA.dwg
Point of Interest		31	Drawing Status
			Final

Client Savills

Drawing Title


Vestas V162 Blade and Tower

Key						
	Wheel SPA	Body SPA	Load SPA	Indicative	Over-run	Over-sail

SPA Location

A82 Glencoe Waterfall

Drawing No.	Notes:	Revision
SK26	1. All mitigation is subject to confirmation through a test run. 2. This is not a construction drawing and is intended for illustration purposes only.	XXX

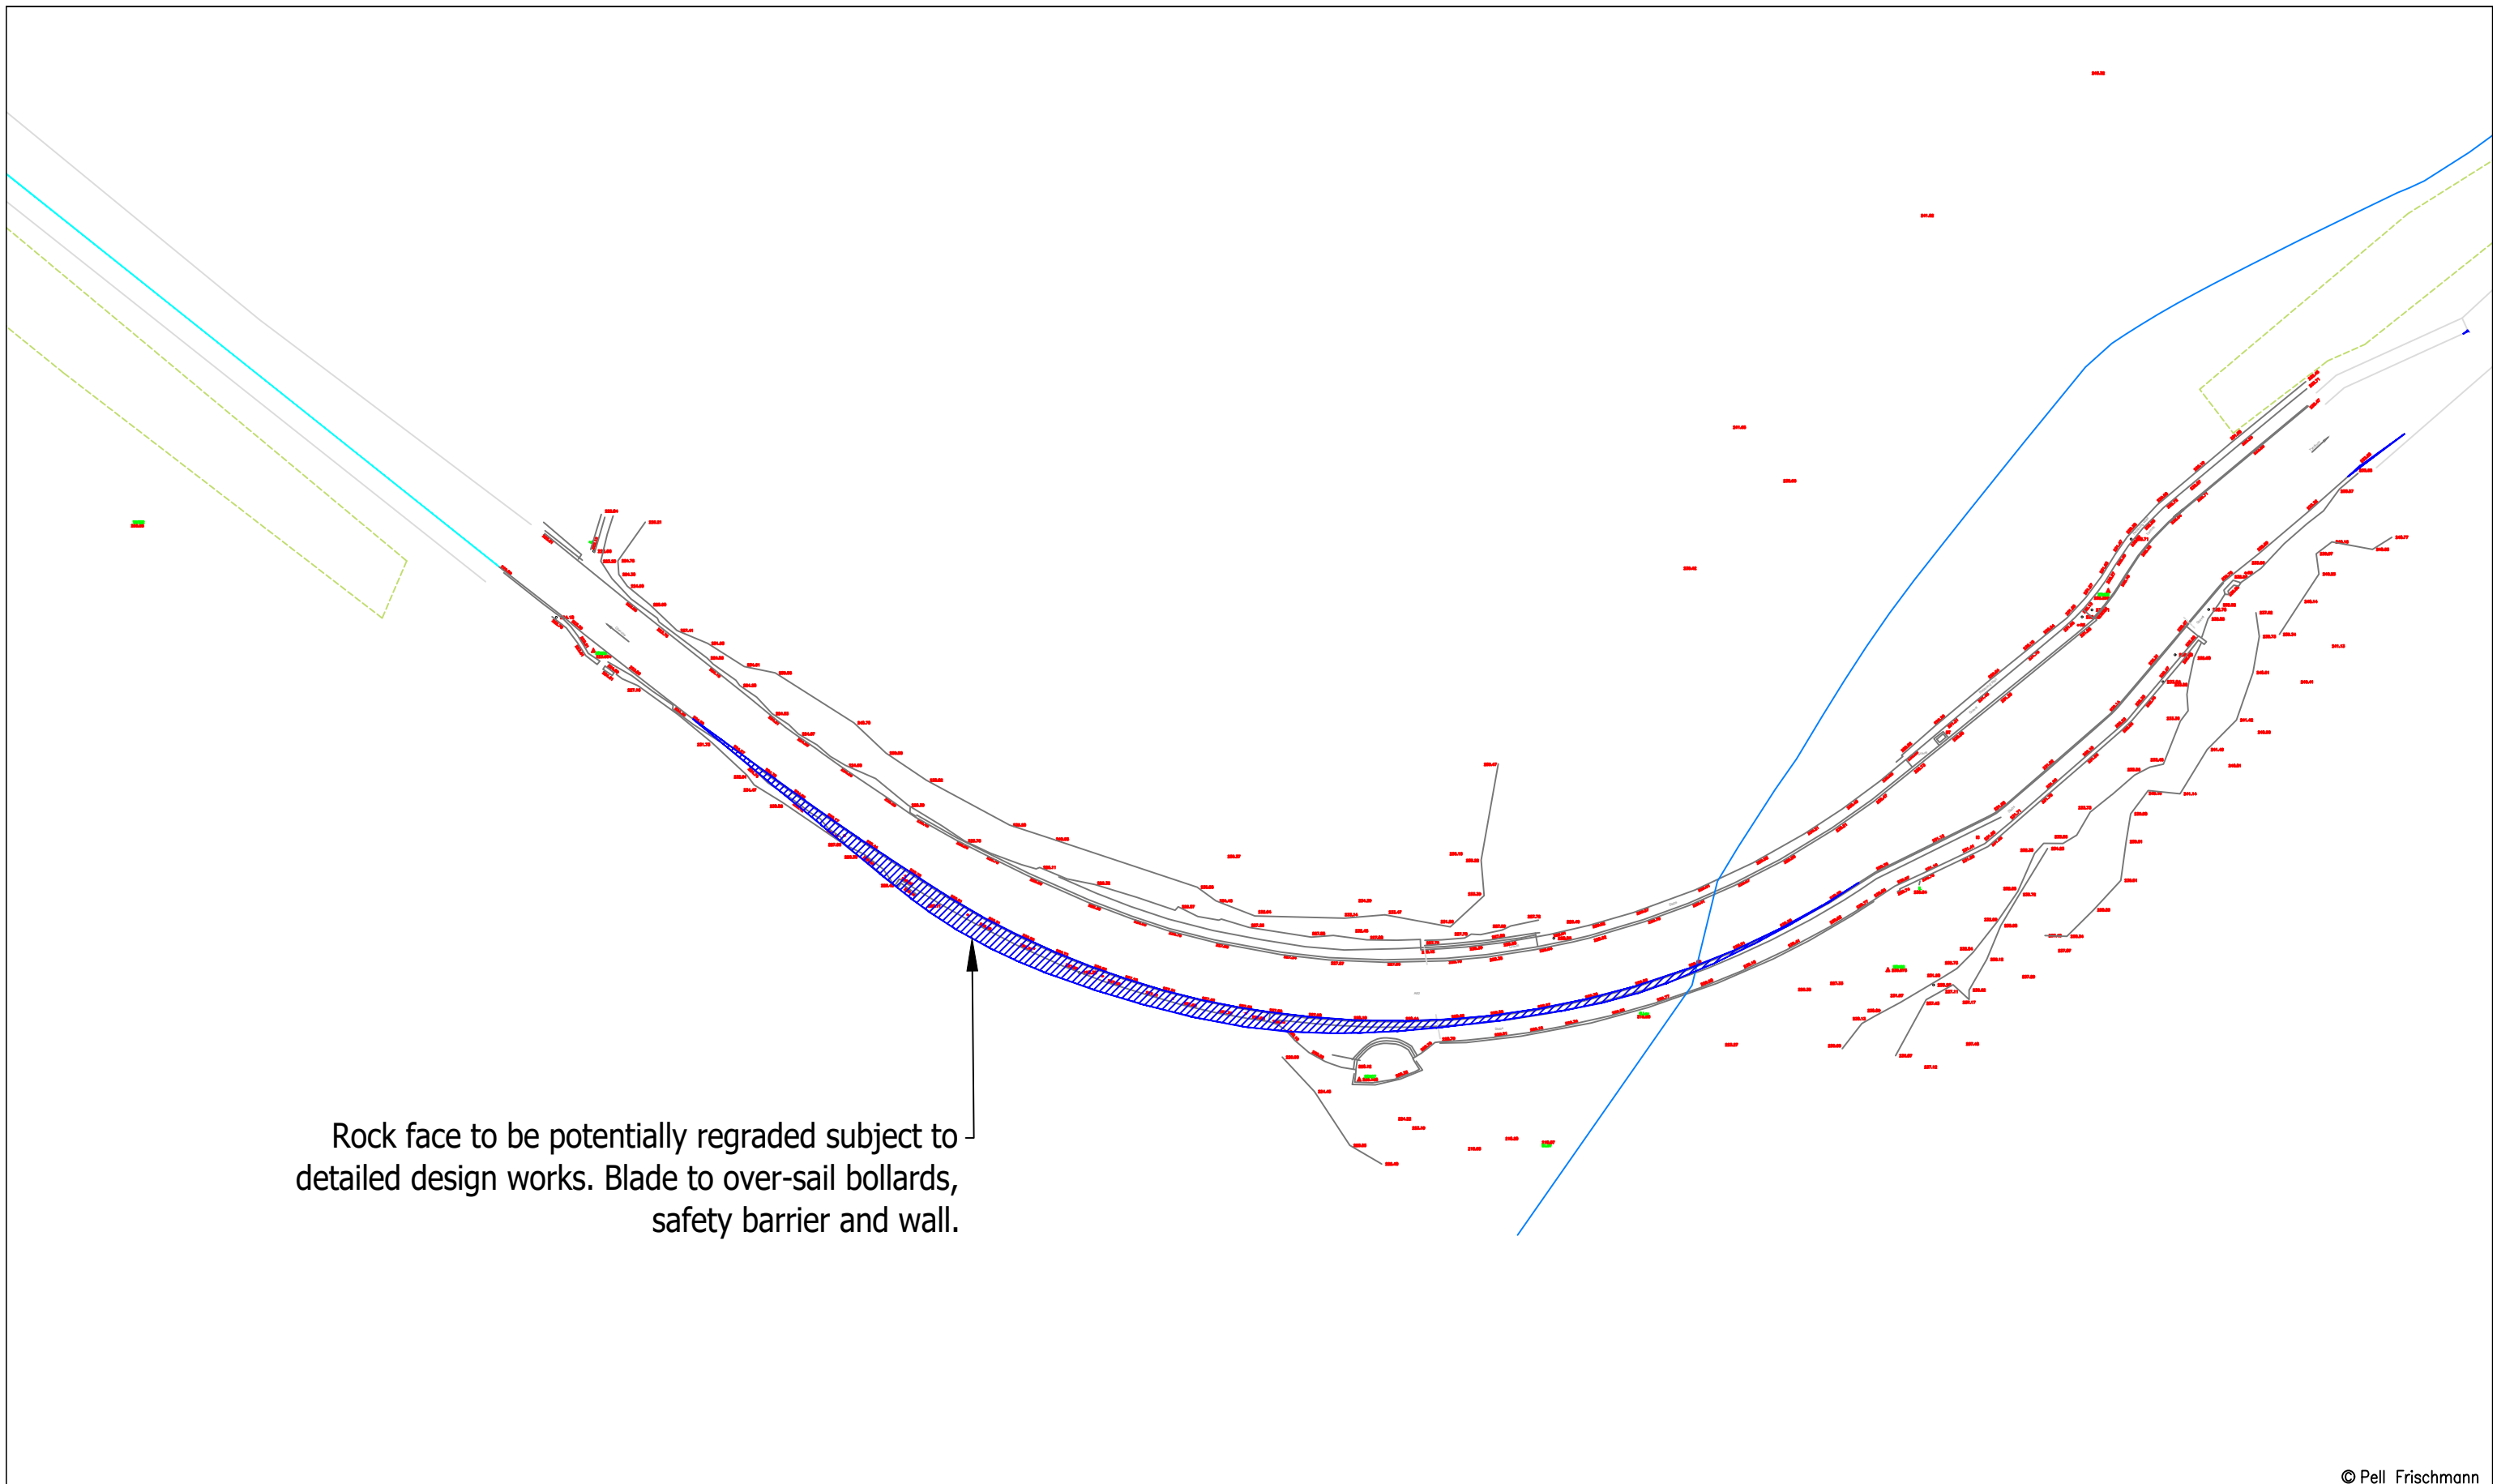

Rock face to be potentially regraded subject to detailed design works. Blade to over-sail bollards, safety barrier and wall.

© Pell Frischmann

Pell Frischmann <small>93 GEORGE STREET, EDINBURGH, EH2 3ES</small> <small>Tel: +44 (0)131 240 1270</small> <small>Email: pfeinburgh@pellfrischmann.com</small> <small>www.pellfrischmann.com</small>	Project	Cruach Glenamacrie Wind Farm	Name	JS	Date	05/12/2023	Scale	1:750 @ A3	
	Client	Savills	Drawing Title	Vestas V162 Blade and Tower	Designed	TL	05/12/2023	File No.	231205 Cruach Glenamacrie V162 SPA.dwg
Key Wheel SPA Body SPA Load SPA Indicative Over-run Over-sail	SPA Location	A82 Glencoe Waterfall	Checked	GB	05/12/2023	Drawing Status	Final	Revision	XXX
			Point of Interest	31	Drawing No.	SK26A	Notes:	1. All mitigation is subject to confirmation through a test run. 2. This is not a construction drawing and is intended for illustration purposes only.	