




CRUACH CLENAMACRIE WIND FARM

APPENDIX 12.1 TRANSPORT ASSESSMENT - PART 4

Blade
Scissor Lift

Tower

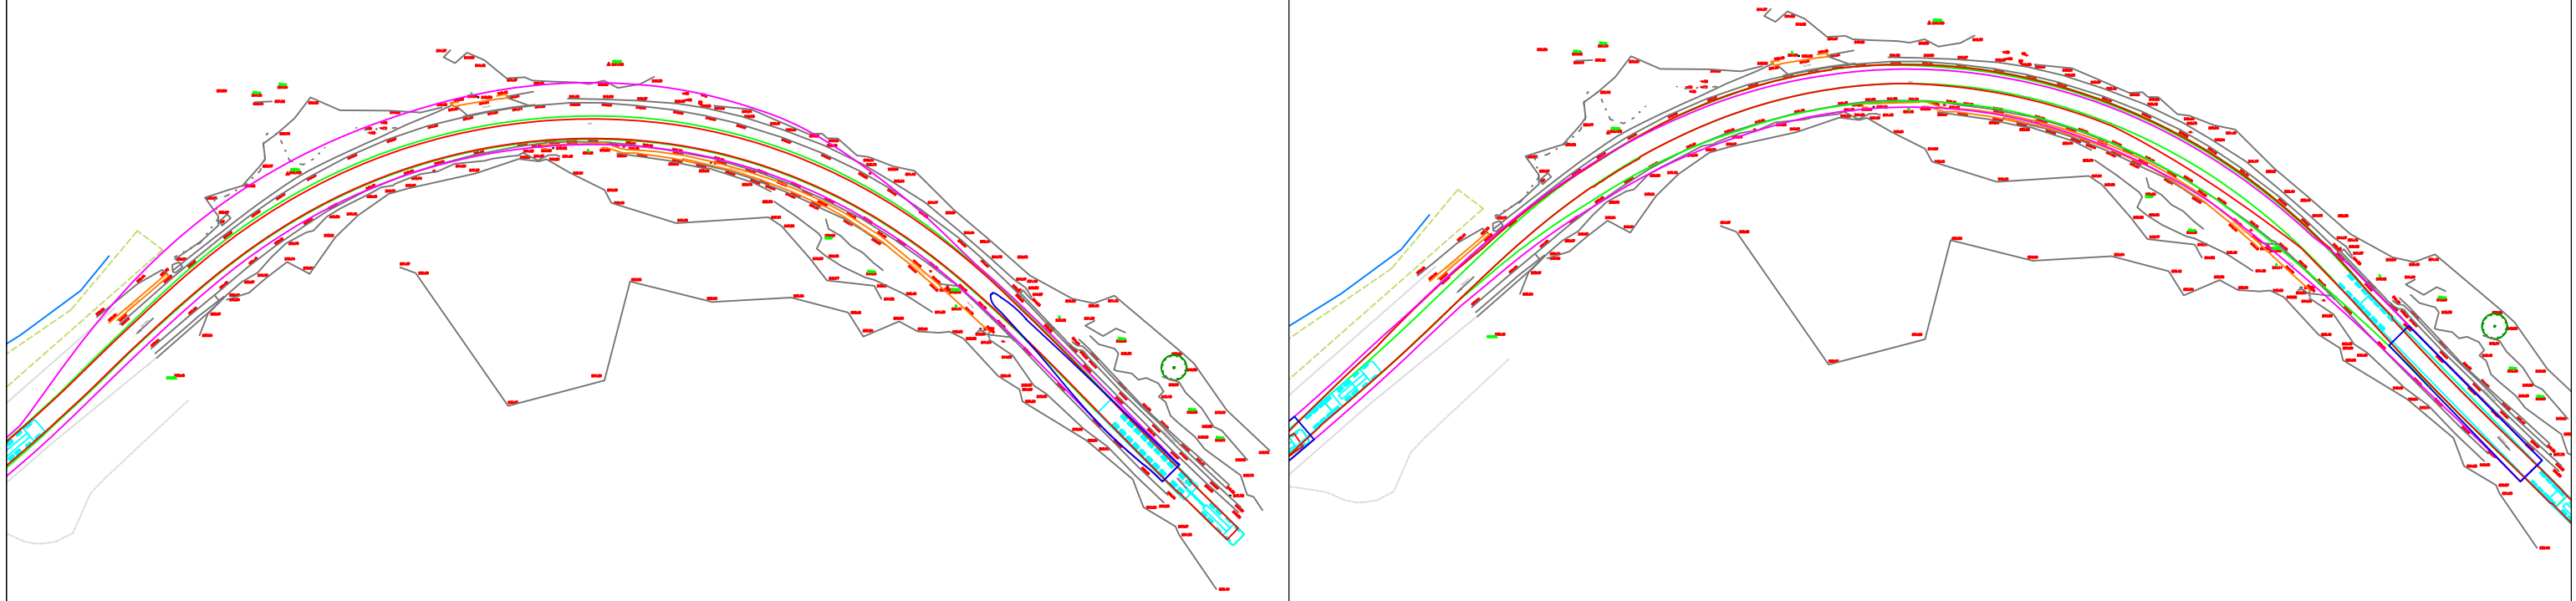

© Pell Frischmann

Pell Frischmann

93 GEORGE STREET, EDINBURGH, EH2 3ES
Tel: +44 (0)131 240 1270
Email: pfeinburgh@pellfrischmann.com
www.pellfrischmann.com

Project

Cruach Clenamachie Wind Farm

	Name	Date	Scale
Drawn	JS	05/12/2023	1:1000 @ A3
Designed	TL	05/12/2023	File No.
Checked	GB	05/12/2023	231205 Cruach Clenamachie V162 SPA.dwg
Point of Interest			Drawing Status
32			Final

Client Savills

Drawing Title



Vestas V162 Blade and Tower

Drawing No.	Notes:	Revision
SK27	1. All mitigation is subject to confirmation through a test run. 2. This is not a construction drawing and is intended for illustration purposes only.	XXX

Key						
	Wheel SPA	Body SPA	Load SPA	Indicative	Over-run	Over-sail


SPA Location

A82 Northwest of Glencoe Waterfall

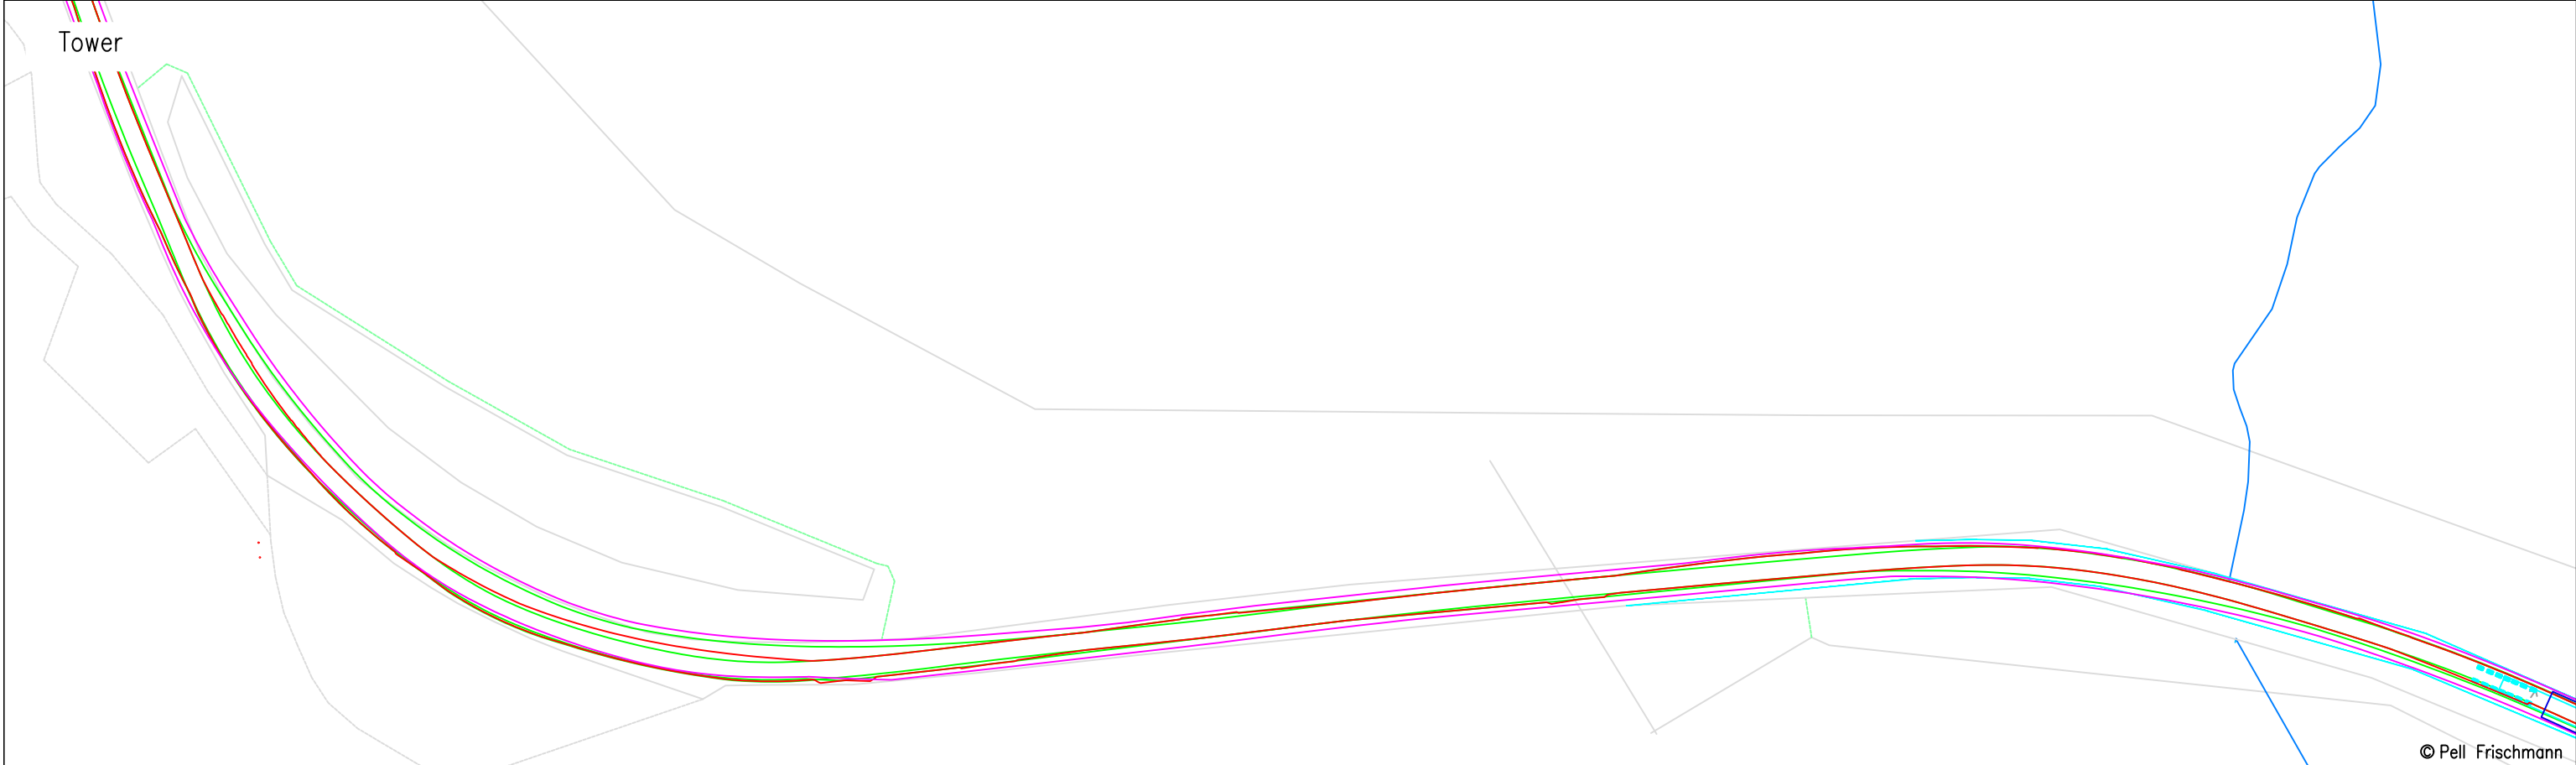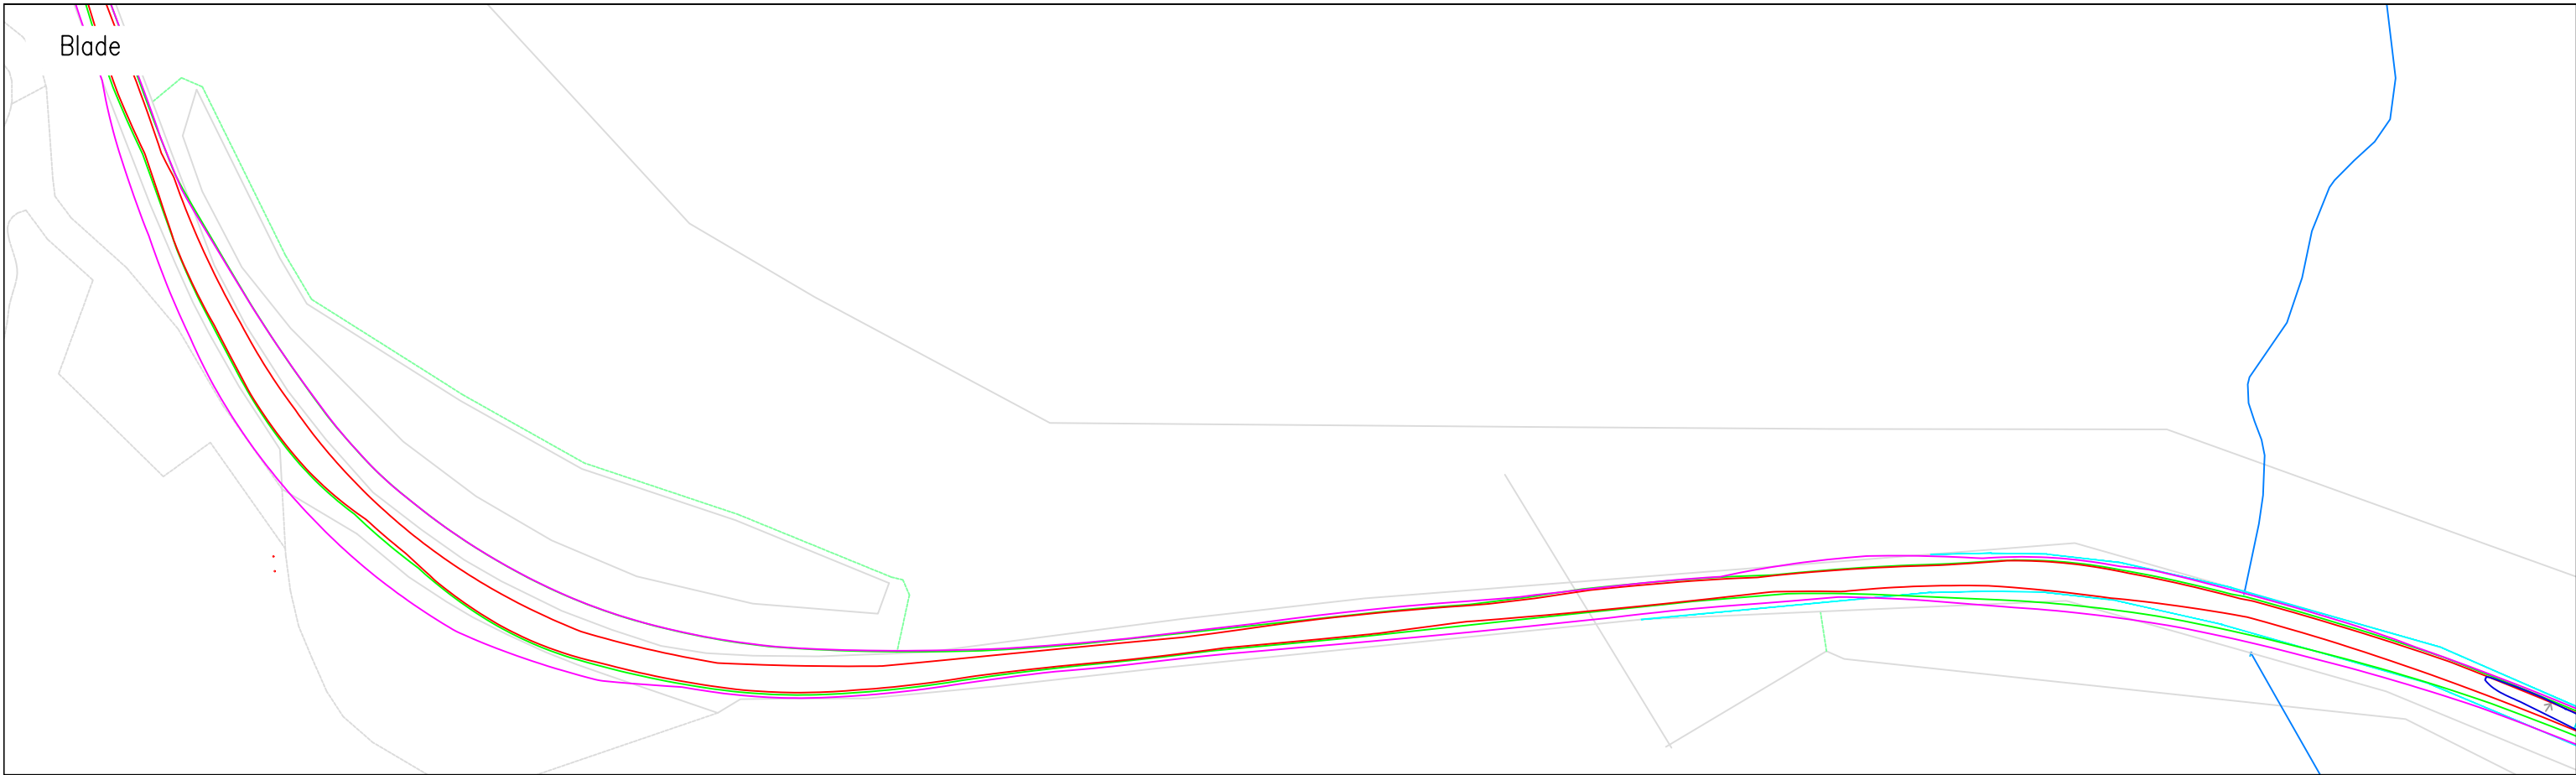

© Pell Frischmann


Pell Frischmann <small>93 GEORGE STREET, EDINBURGH, EH2 3ES</small> <small>Tel: +44 (0)131 240 1270</small> <small>Email: pfeinburgh@pellfrischmann.com</small> <small>www.pellfrischmann.com</small>	Project	Cruach Clenamacrie Wind Farm	Name	JS	Date	05/12/2023	Scale	1:1000 @ A3	
	Client	Savills	Designated	TL	05/12/2023	File No.	231205 Cruach Clenamacrie V162 SPA.dwg		
Key — Wheel SPA — Body SPA — Load SPA — Indicative Over-run Over-sail	Drawing Title	Vestas V162 Blade and Tower	Checked	GB	05/12/2023	Drawing Status	Final		
	SPA Location	A82 Loch Tulla Viewpoint	Point of Interest	34		Drawing No.	SK28	Notes:	Revision
							1. All mitigation is subject to confirmation through a test run. 2. This is not a construction drawing and is intended for illustration purposes only.		XXX

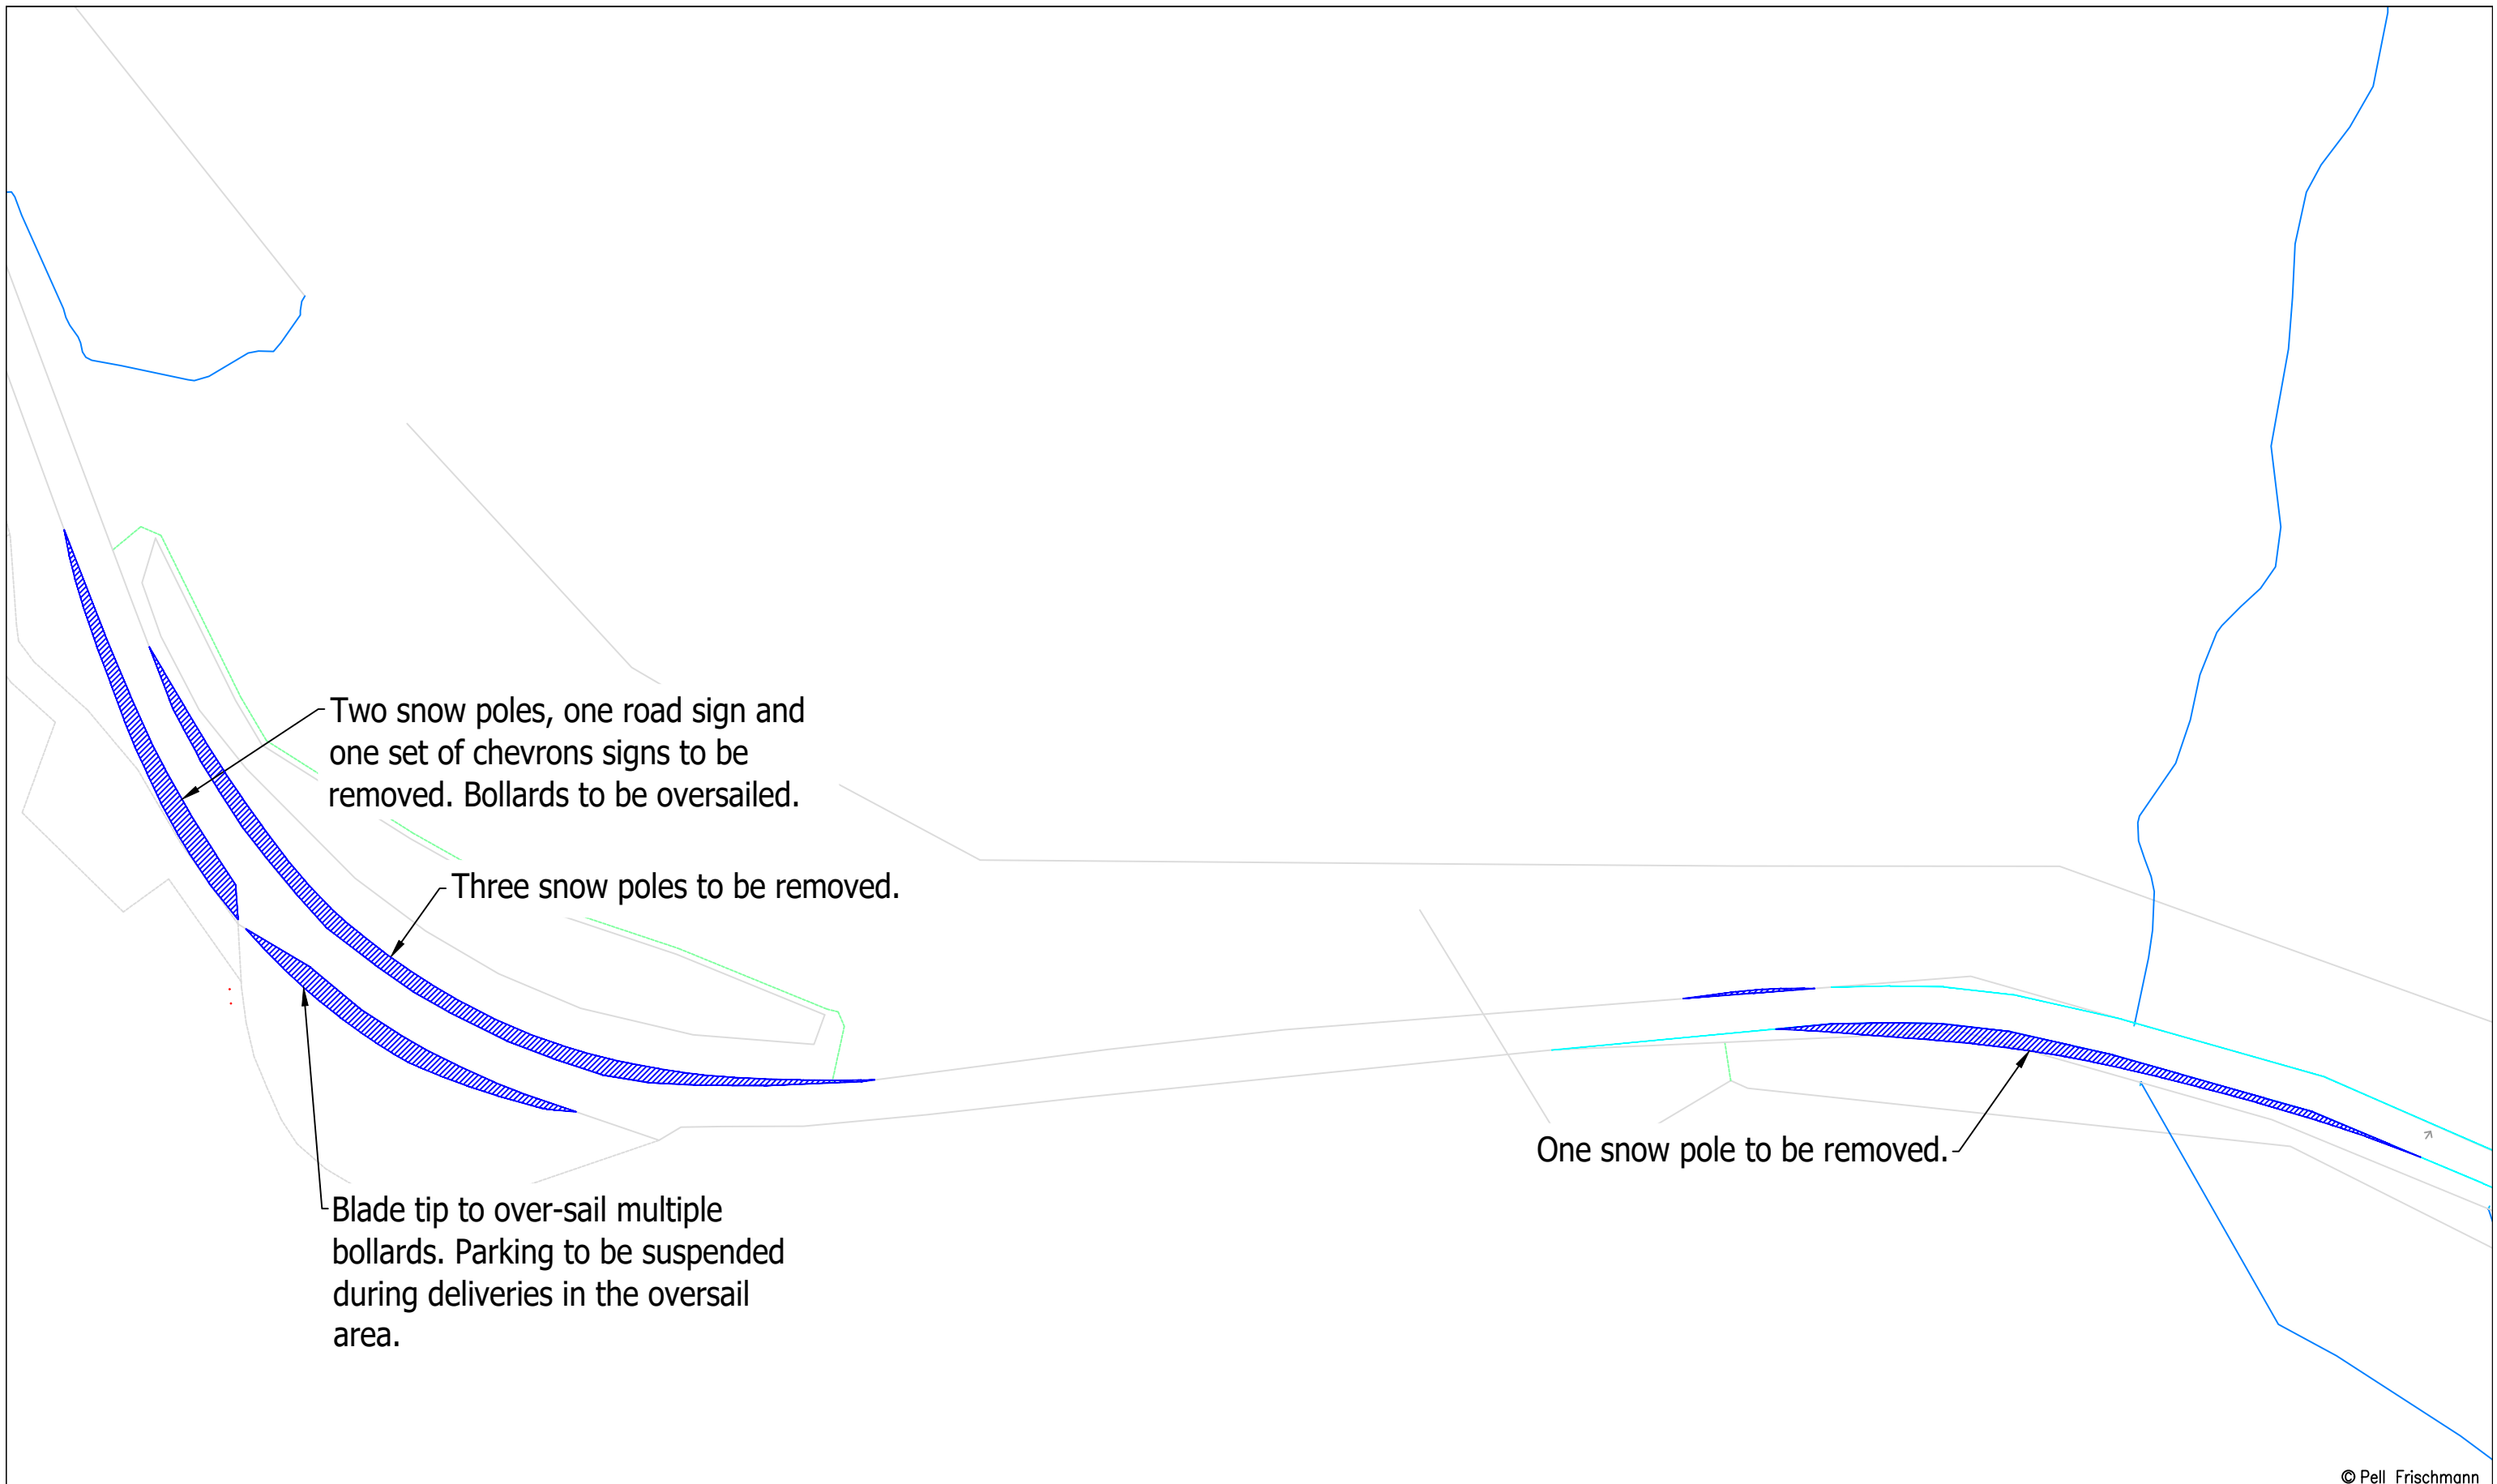

Pell Frischmann <small>93 GEORGE STREET, EDINBURGH, EH2 3ES</small> <small>Tel: +44 (0)131 240 1270</small> <small>Email: pfe@pellfrischmann.com</small> <small>www.pellfrischmann.com</small>	Project	Cruach Clenamacrie Wind Farm		Name	JS	Date	05/12/2023	Scale	1:1000 @ A3
	Client	Savills		Designed	TL	Date	05/12/2023	File No.	231205 Cruach Clenamacrie V162 SPA.dwg
Key — Wheel SPA — Body SPA — Load SPA — Indicative Over-run Over-sail	Drawing Title	Vestas V162 Blade and Tower		Checked	GB	Date	05/12/2023	Drawing Status	Final
	SPA Location	A82 Loch Tulla Viewpoint		Point of Interest	34		Drawing No.	SK28A	Revision
				Notes: 1. All mitigation is subject to confirmation through a test run. 2. This is not a construction drawing and is intended for illustration purposes only.					


Blade

Tower

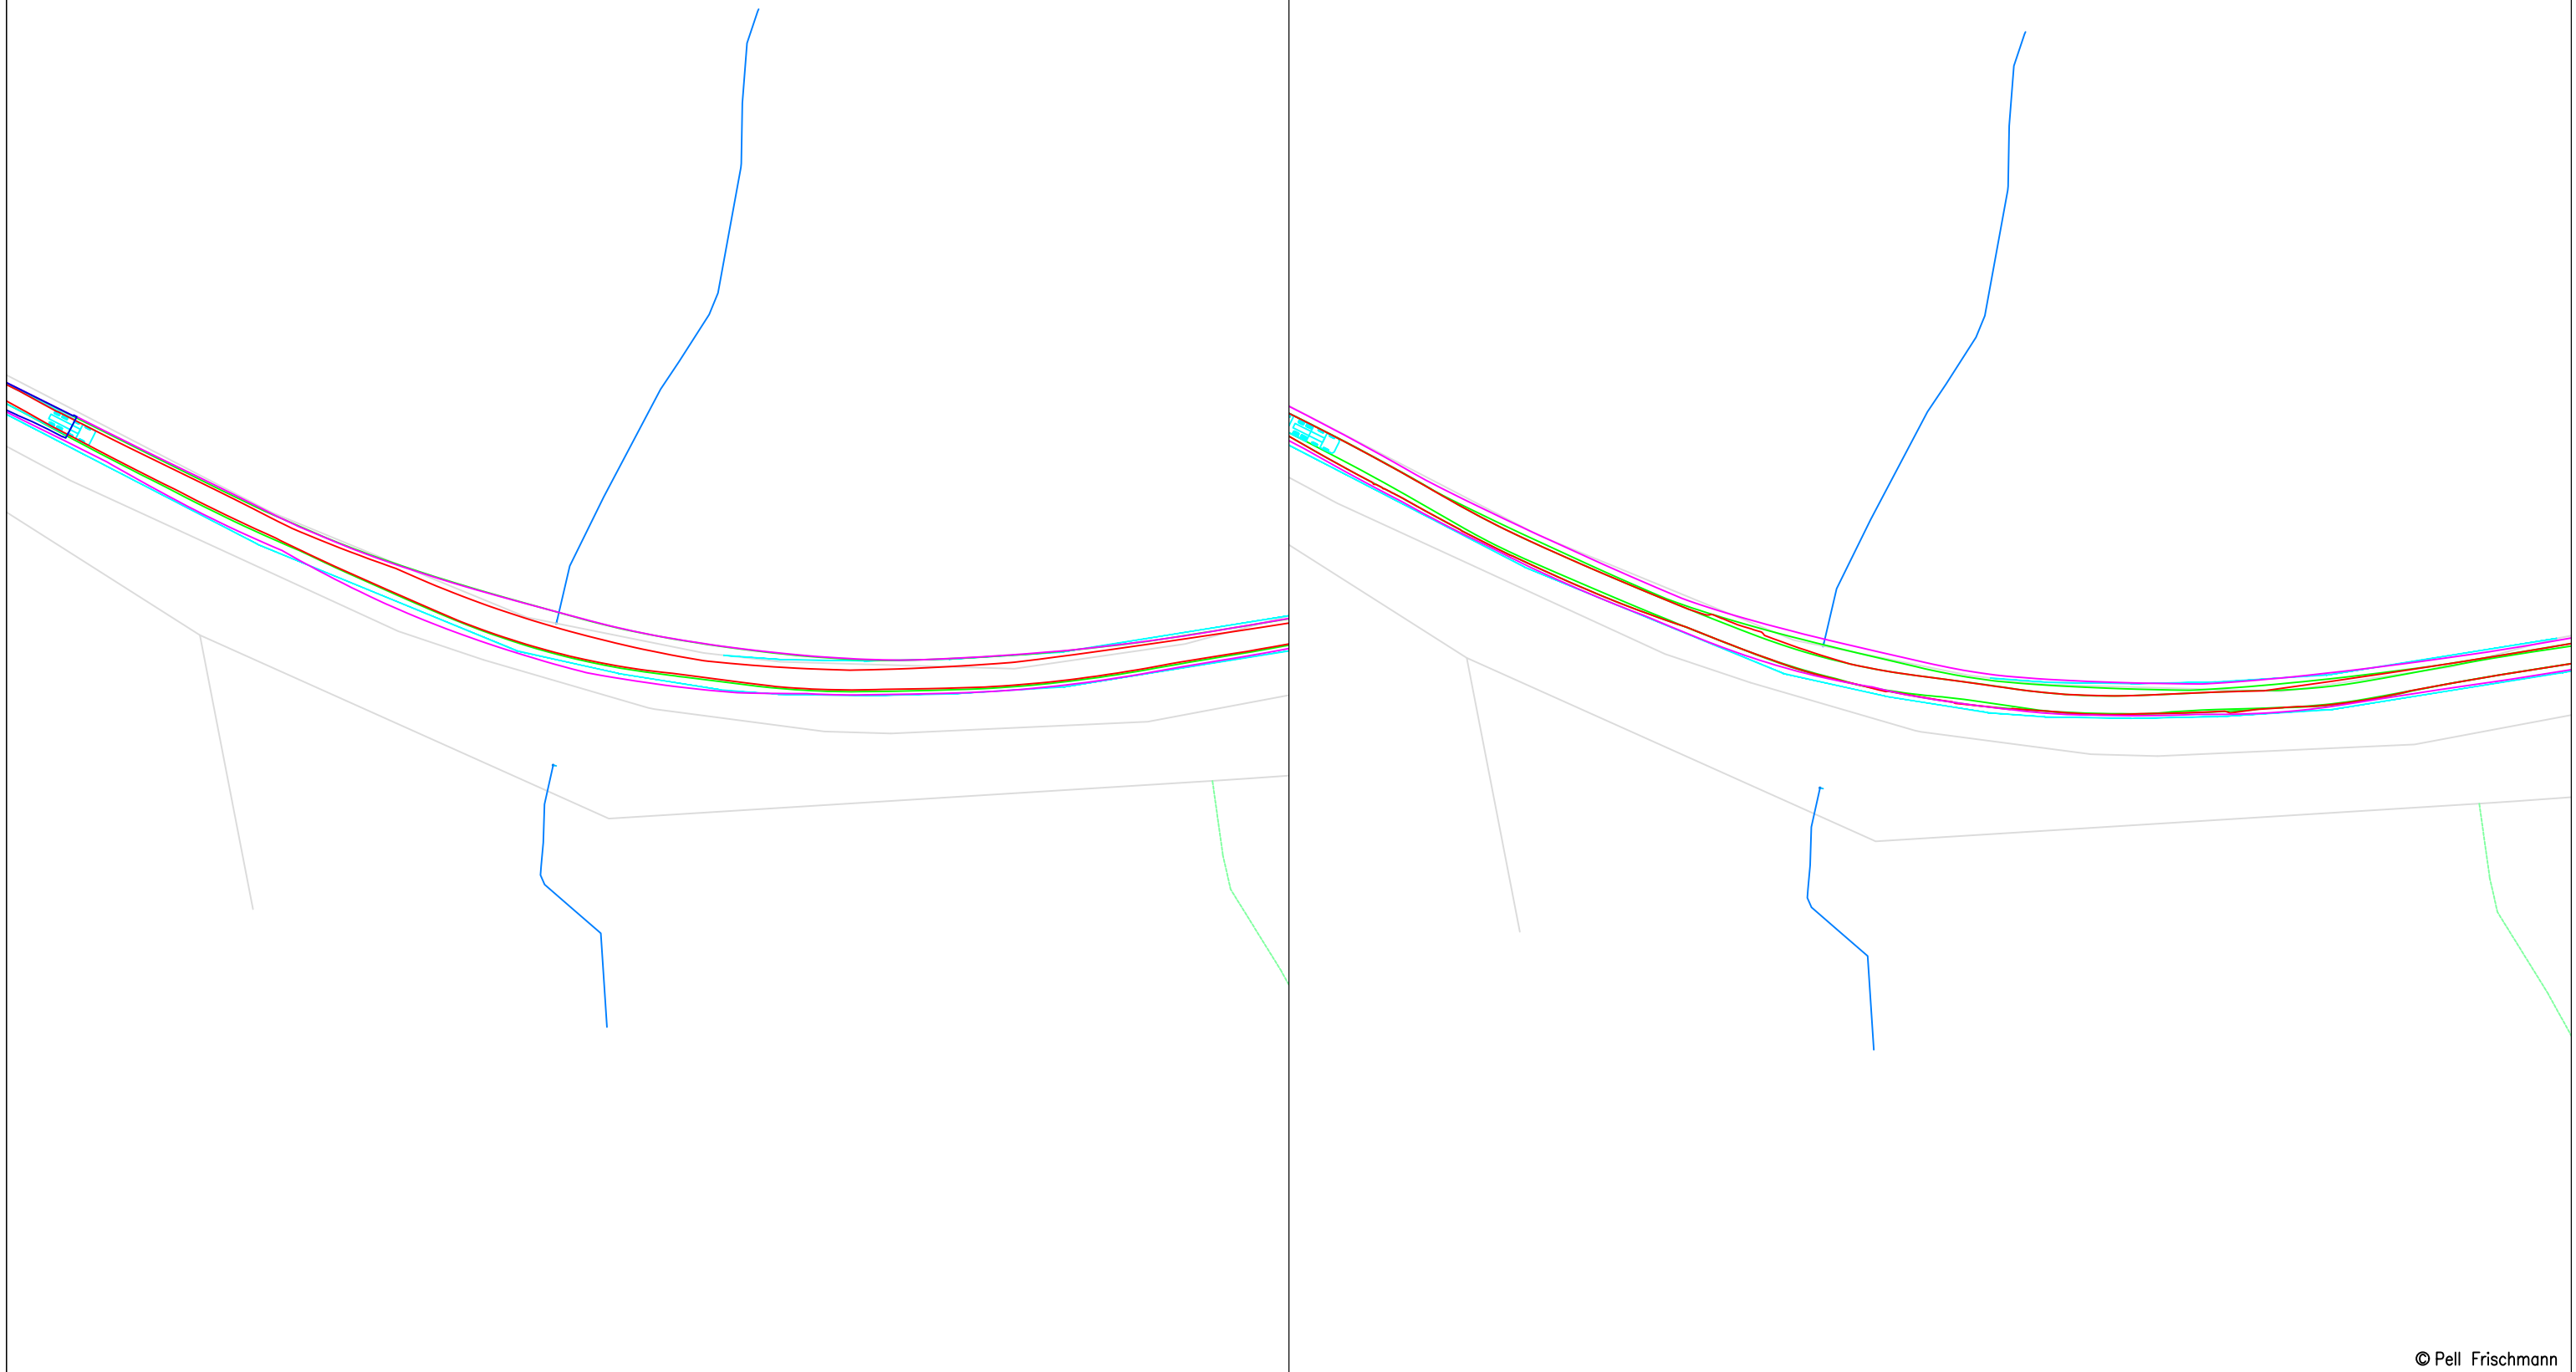

© Pell Frischmann

Pell Frischmann <small>93 GEORGE STREET, EDINBURGH, EH2 3ES</small> <small>Tel: +44 (0)131 240 1270</small> <small>Email: pfe@pellfrischmann.com</small> <small>www.pellfrischmann.com</small>	Project	Cruach Clenamacrie Wind Farm	Name	JS	Date	05/12/2023	Scale	1:1000 @ A3	
	Client		Drawing Title	Designed	TL	05/12/2023	File No.	231205 Cruach Clenamacrie V162 SPA.dwg	
Savills <small>Wheel SPA</small> <small>Body SPA</small> <small>Load SPA</small> <small>Indicative</small> <small>Over-run</small> <small>Over-sail</small>	SPA Location	Vestas V162 Blade and Tower	Checked	GB	05/12/2023	Drawing Status	Final		
			Point of Interest	35		Drawing No.	SK29		Revision
				Notes:		1. All mitigation is subject to confirmation through a test run. 2. This is not a construction drawing and is intended for illustration purposes only.			

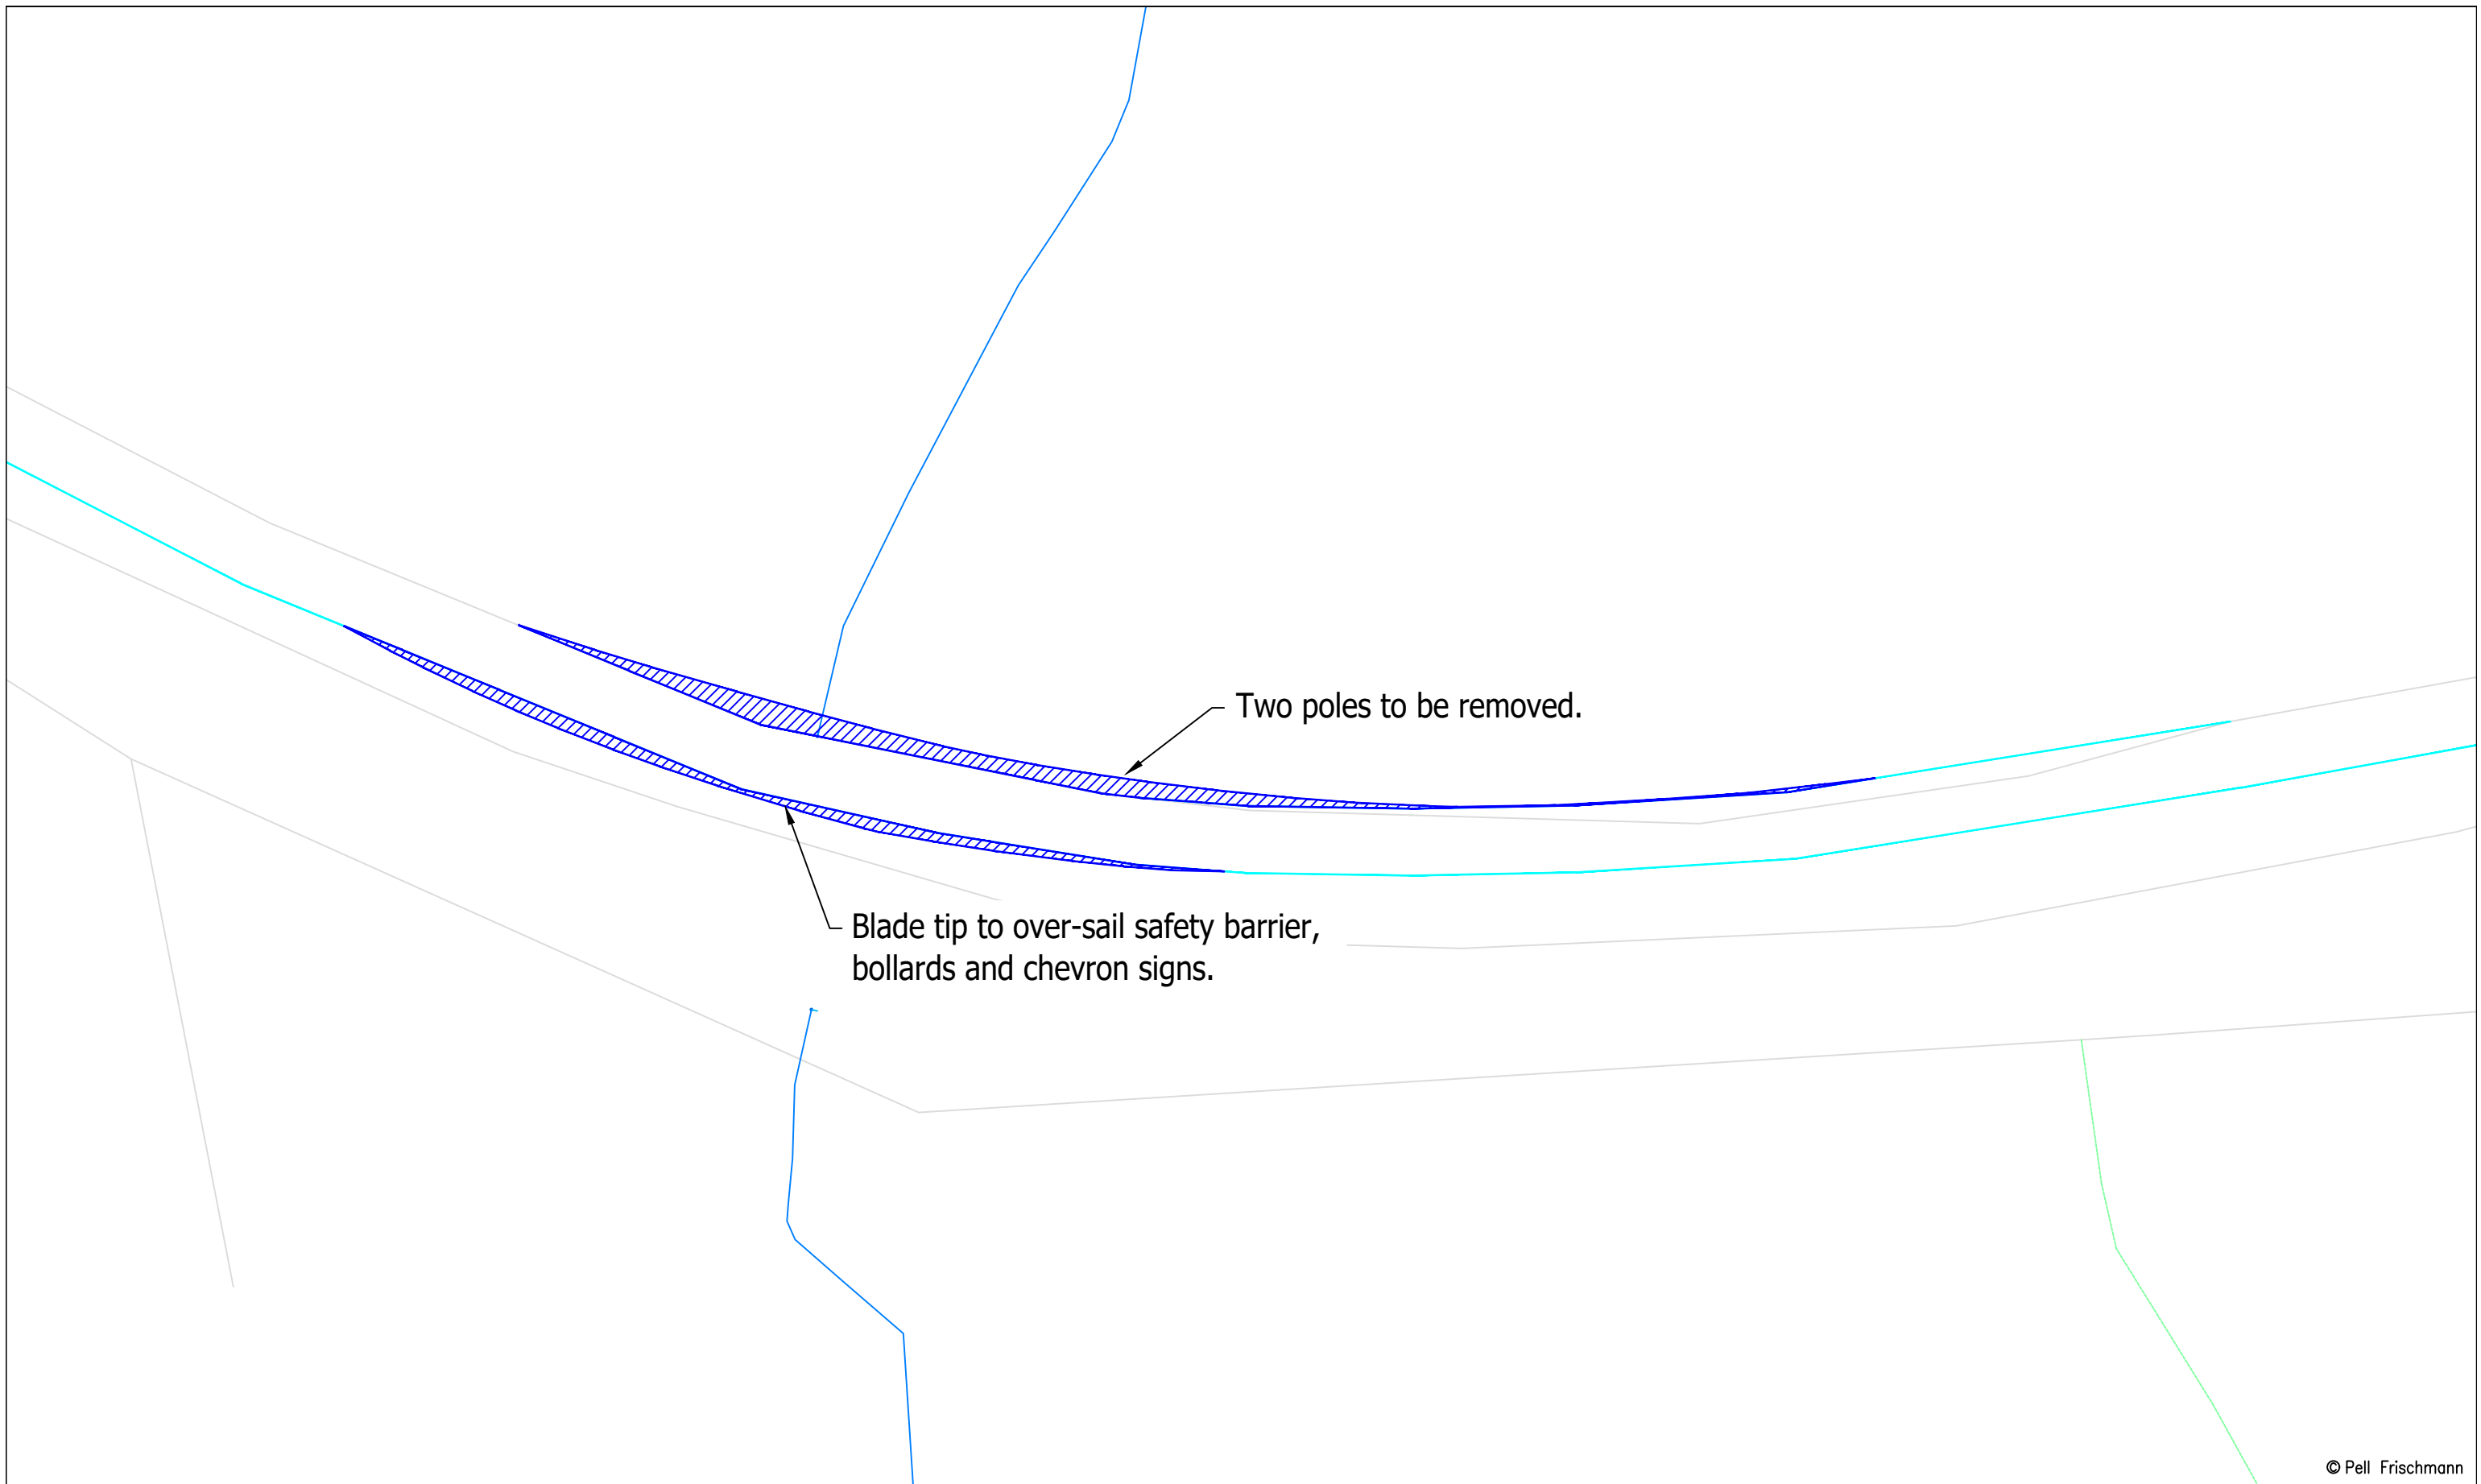

© Pell Frischmann

Pell Frischmann <small>93 GEORGE STREET, EDINBURGH, EH2 3ES</small> <small>Tel: +44 (0)131 240 1270</small> <small>Email: pfeinburgh@pellfrischmann.com</small> <small>www.pellfrischmann.com</small>	Project	Cruach Clenamachie Wind Farm	Name	JS	Date	05/12/2023	Scale	1:500 @ A3	
	Client	Savills	Drawing Title	Vestas V162 Blade and Tower		Designed	TL	05/12/2023	File No.
Key Wheel SPA Body SPA Load SPA Indicative Over-run Over-sail	SPA Location	A82 Left Bend, Northwest of Achallader	Checked	GB	05/12/2023	Point of Interest	35	Drawing Status	Final
			Drawing No.	SK29A		Notes:	1. All mitigation is subject to confirmation through a test run. 2. This is not a construction drawing and is intended for illustration purposes only.		Revision

Blade

Tower

A82

A82

A82

A82

© Pell Frischmann

Pell Frischmann

93 GEORGE STREET, EDINBURGH, EH2 3ES

Tel: +44 (0)131 240 1270
Email: pfe@pellfrischmann.com
www.pellfrischmann.com

Project

Cruach Clenamacrie Wind Farm

Name

Date

Scale

1:1000 @ A3

Drawn

JS

05/12/2023

File No.

231205 Cruach Clenamacrie V162 SPA.dwg

Designed

TL

05/12/2023

Checked

GB

05/12/2023

Drawing Status

Final

Point of Interest

36

Drawing No.

SK30

Notes:

1. All mitigation is subject to confirmation through a test run.
2. This is not a construction drawing and is intended for illustration purposes only.

Revision

XXX

Client

Savills

Drawing Title

Vestas V162 Blade and Tower

SPA Location

A82 Northwest of Achallader

Key



Wheel SPA


Body SPA

Load SPA

Indicative

Over-run


Over-sail

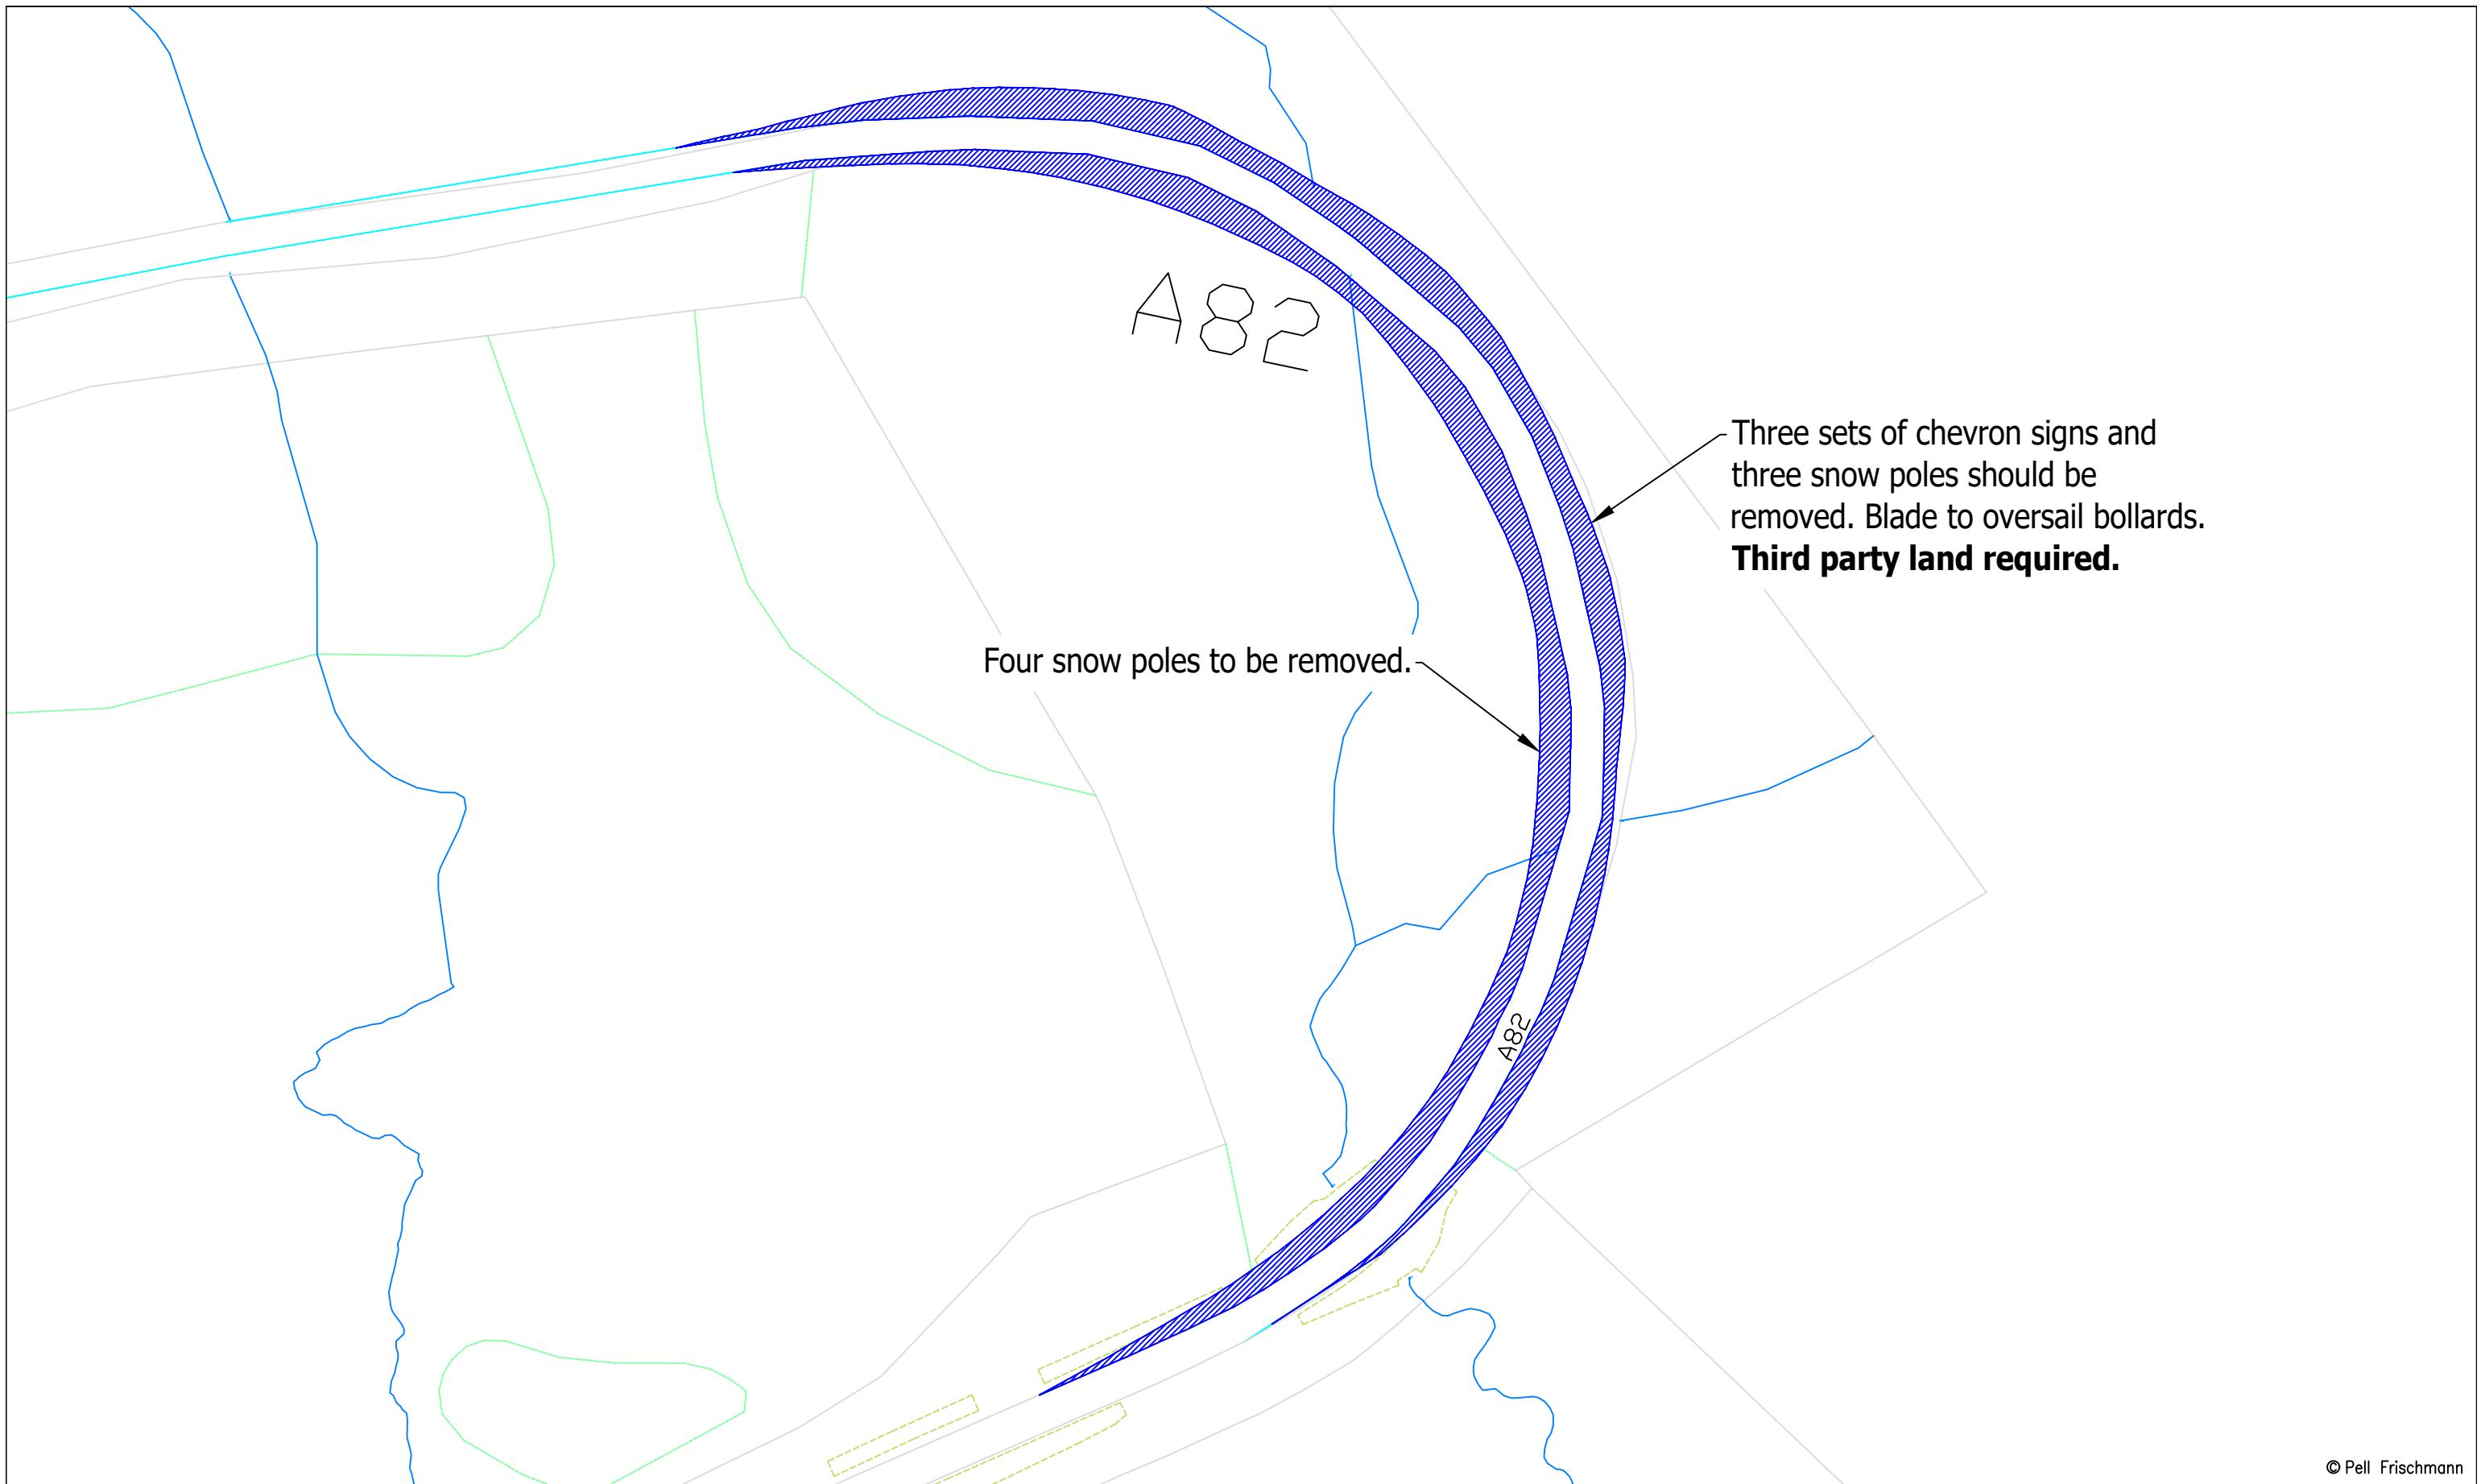


© Pell Frischmann

Pell Frischmann <small>93 GEORGE STREET, EDINBURGH, EH2 3ES</small> <small>Tel: +44 (0)131 240 1270</small> <small>Email: pfeinburgh@pellfrischmann.com</small> <small>www.pellfrischmann.com</small>	Project	Cruach Clenamachie Wind Farm	Name	JS	Date	05/12/2023	Scale	1:1000 @ A3
	Client	Savills	Drawing Title	Vestas V162 Blade and Tower	Designed	TL	05/12/2023	File No.
Key — Wheel SPA — Body SPA — Load SPA — Indicative Over-run Over-sail	SPA Location	A82 Northwest of Achallader	Checked	GB	05/12/2023	Drawing Status		Final
			Point of Interest	36		Drawing No.	Revision	
				SK30A	Notes: 1. All mitigation is subject to confirmation through a test run. 2. This is not a construction drawing and is intended for illustration purposes only.		XXX	

Blade

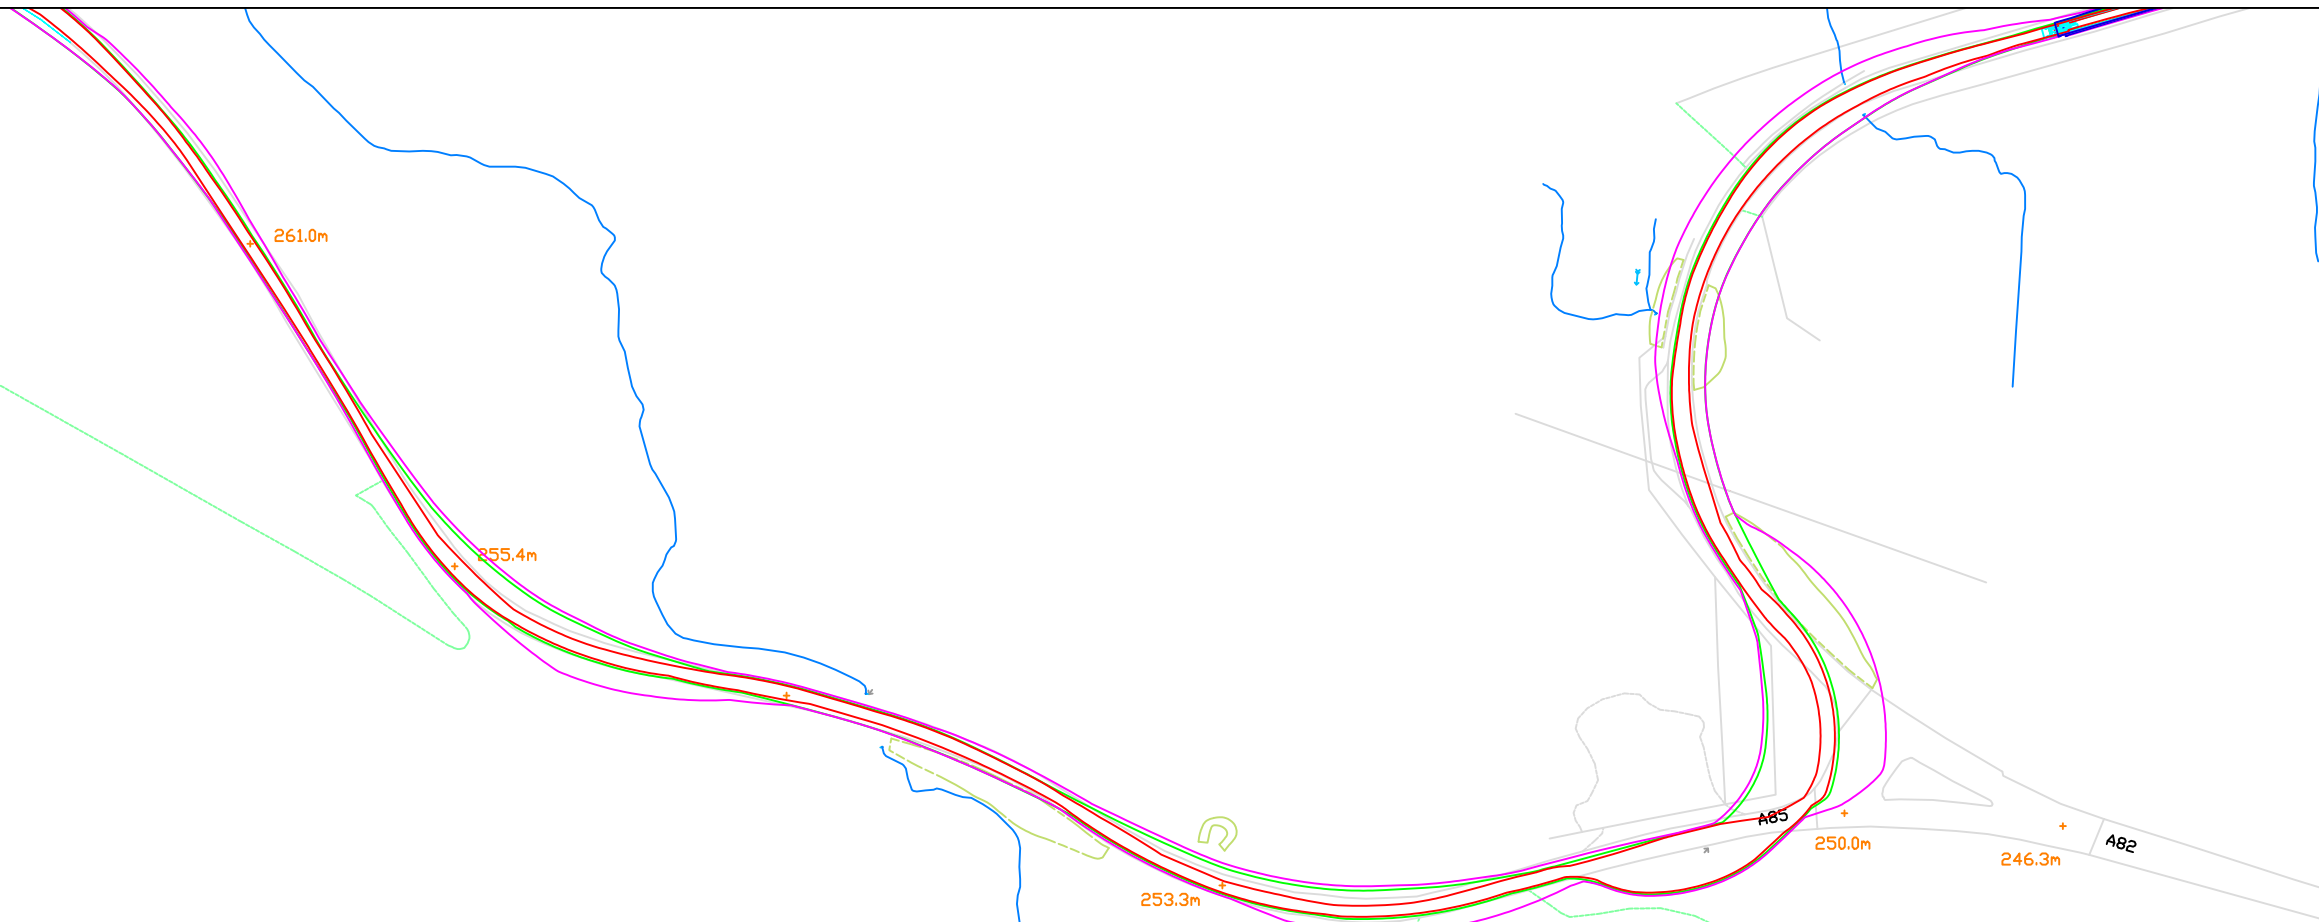

Tower

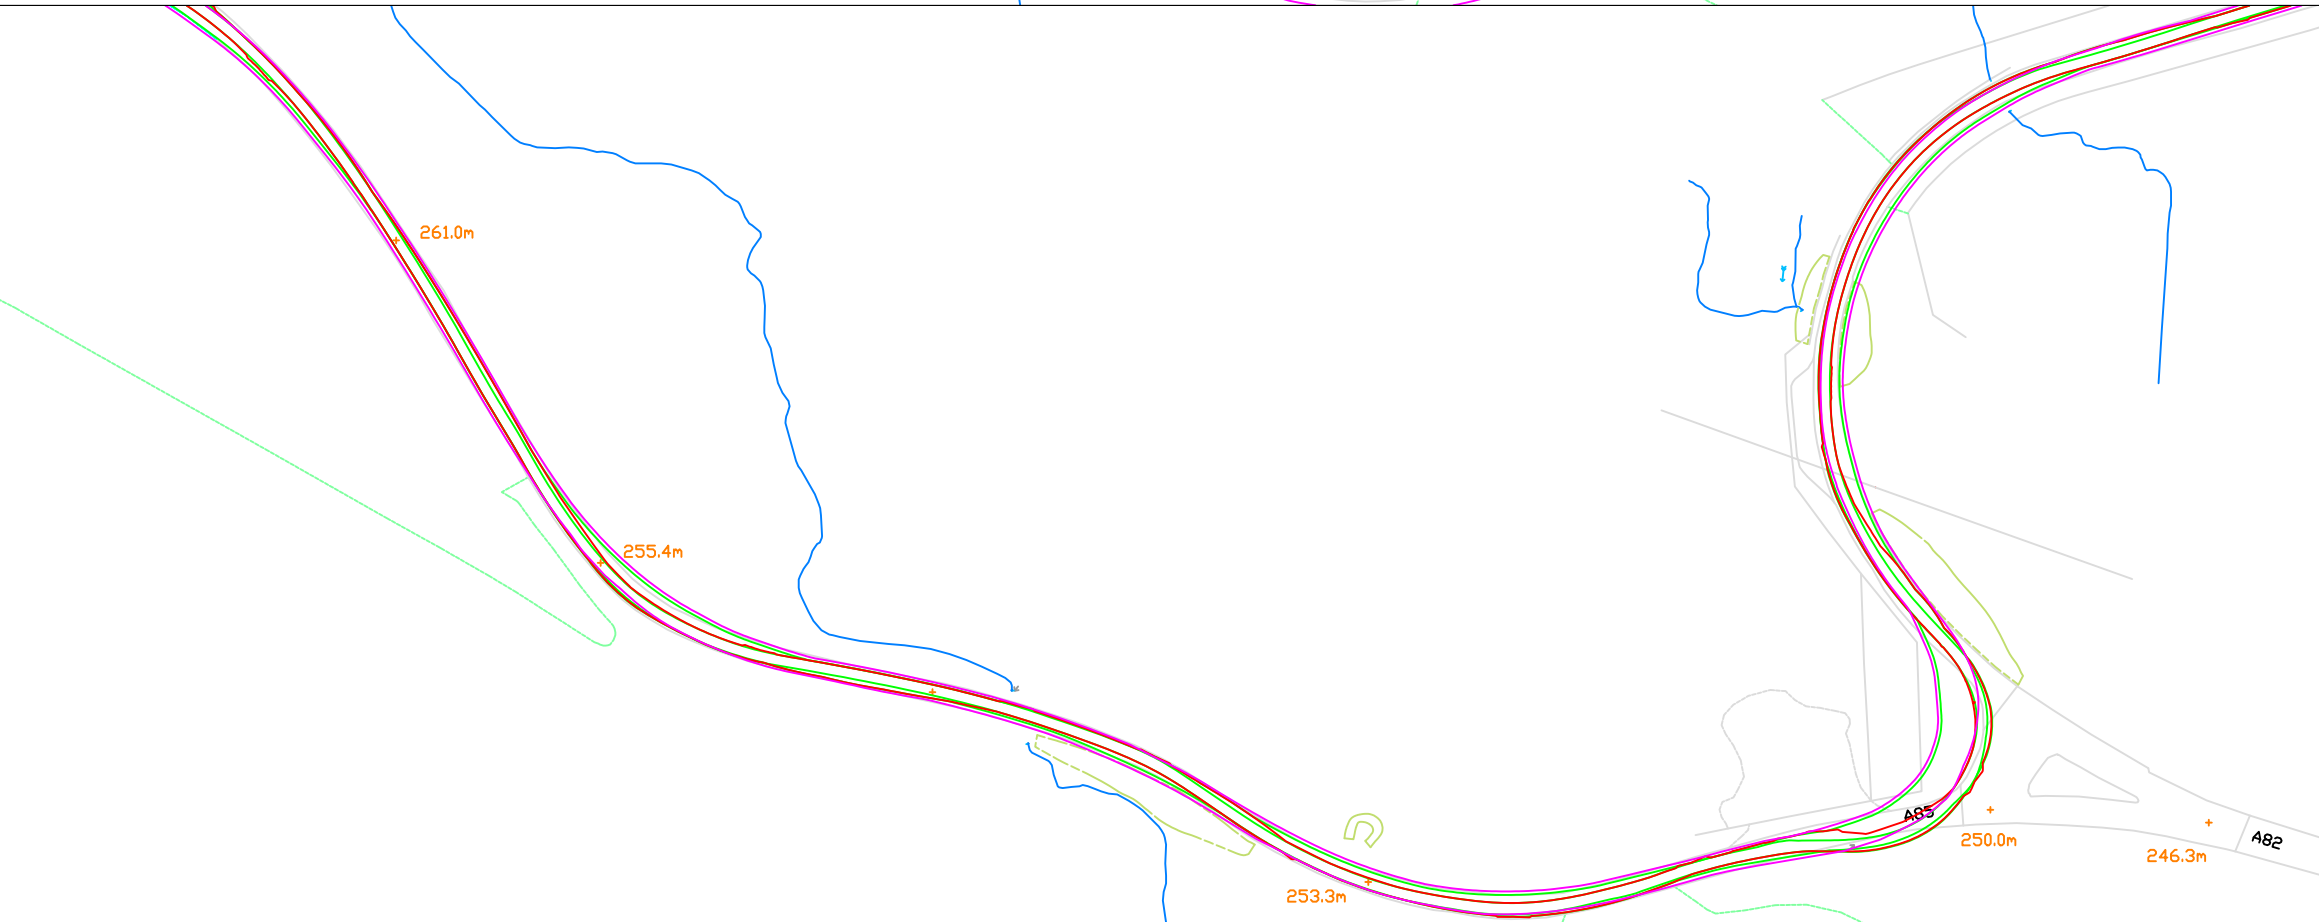

© Pell Frischmann

Pell Frischmann

93 GEORGE STREET, EDINBURGH, EH2 3ES
Tel: +44 (0)131 240 1270
Email: pfe@pellfrischmann.com
www.pellfrischmann.com

Project

Cruach Clenamacrie Wind Farm

Drawn	Name	Date	Scale	1:2000 @ A3
Designed	TL	05/12/2023	File No.	231205 Cruach Clenamacrie V162 SPA.dwg
Checked	GB	05/12/2023	Drawing Status	Final
Point of Interest	38,39,40		Drawing No.	SK31
Notes:			Revision	XXX
1. All mitigation is subject to confirmation through a test run.			2. This is not a construction drawing and is intended for illustration purposes only.	

Client

Savills

Drawing Title


Vestas V162 Blade and Tower

Key

- Wheel SPA
- Body SPA
- Load SPA
- Indicative
- Over-run
- Over-sail

SPA Location

A82 / A85 Junction

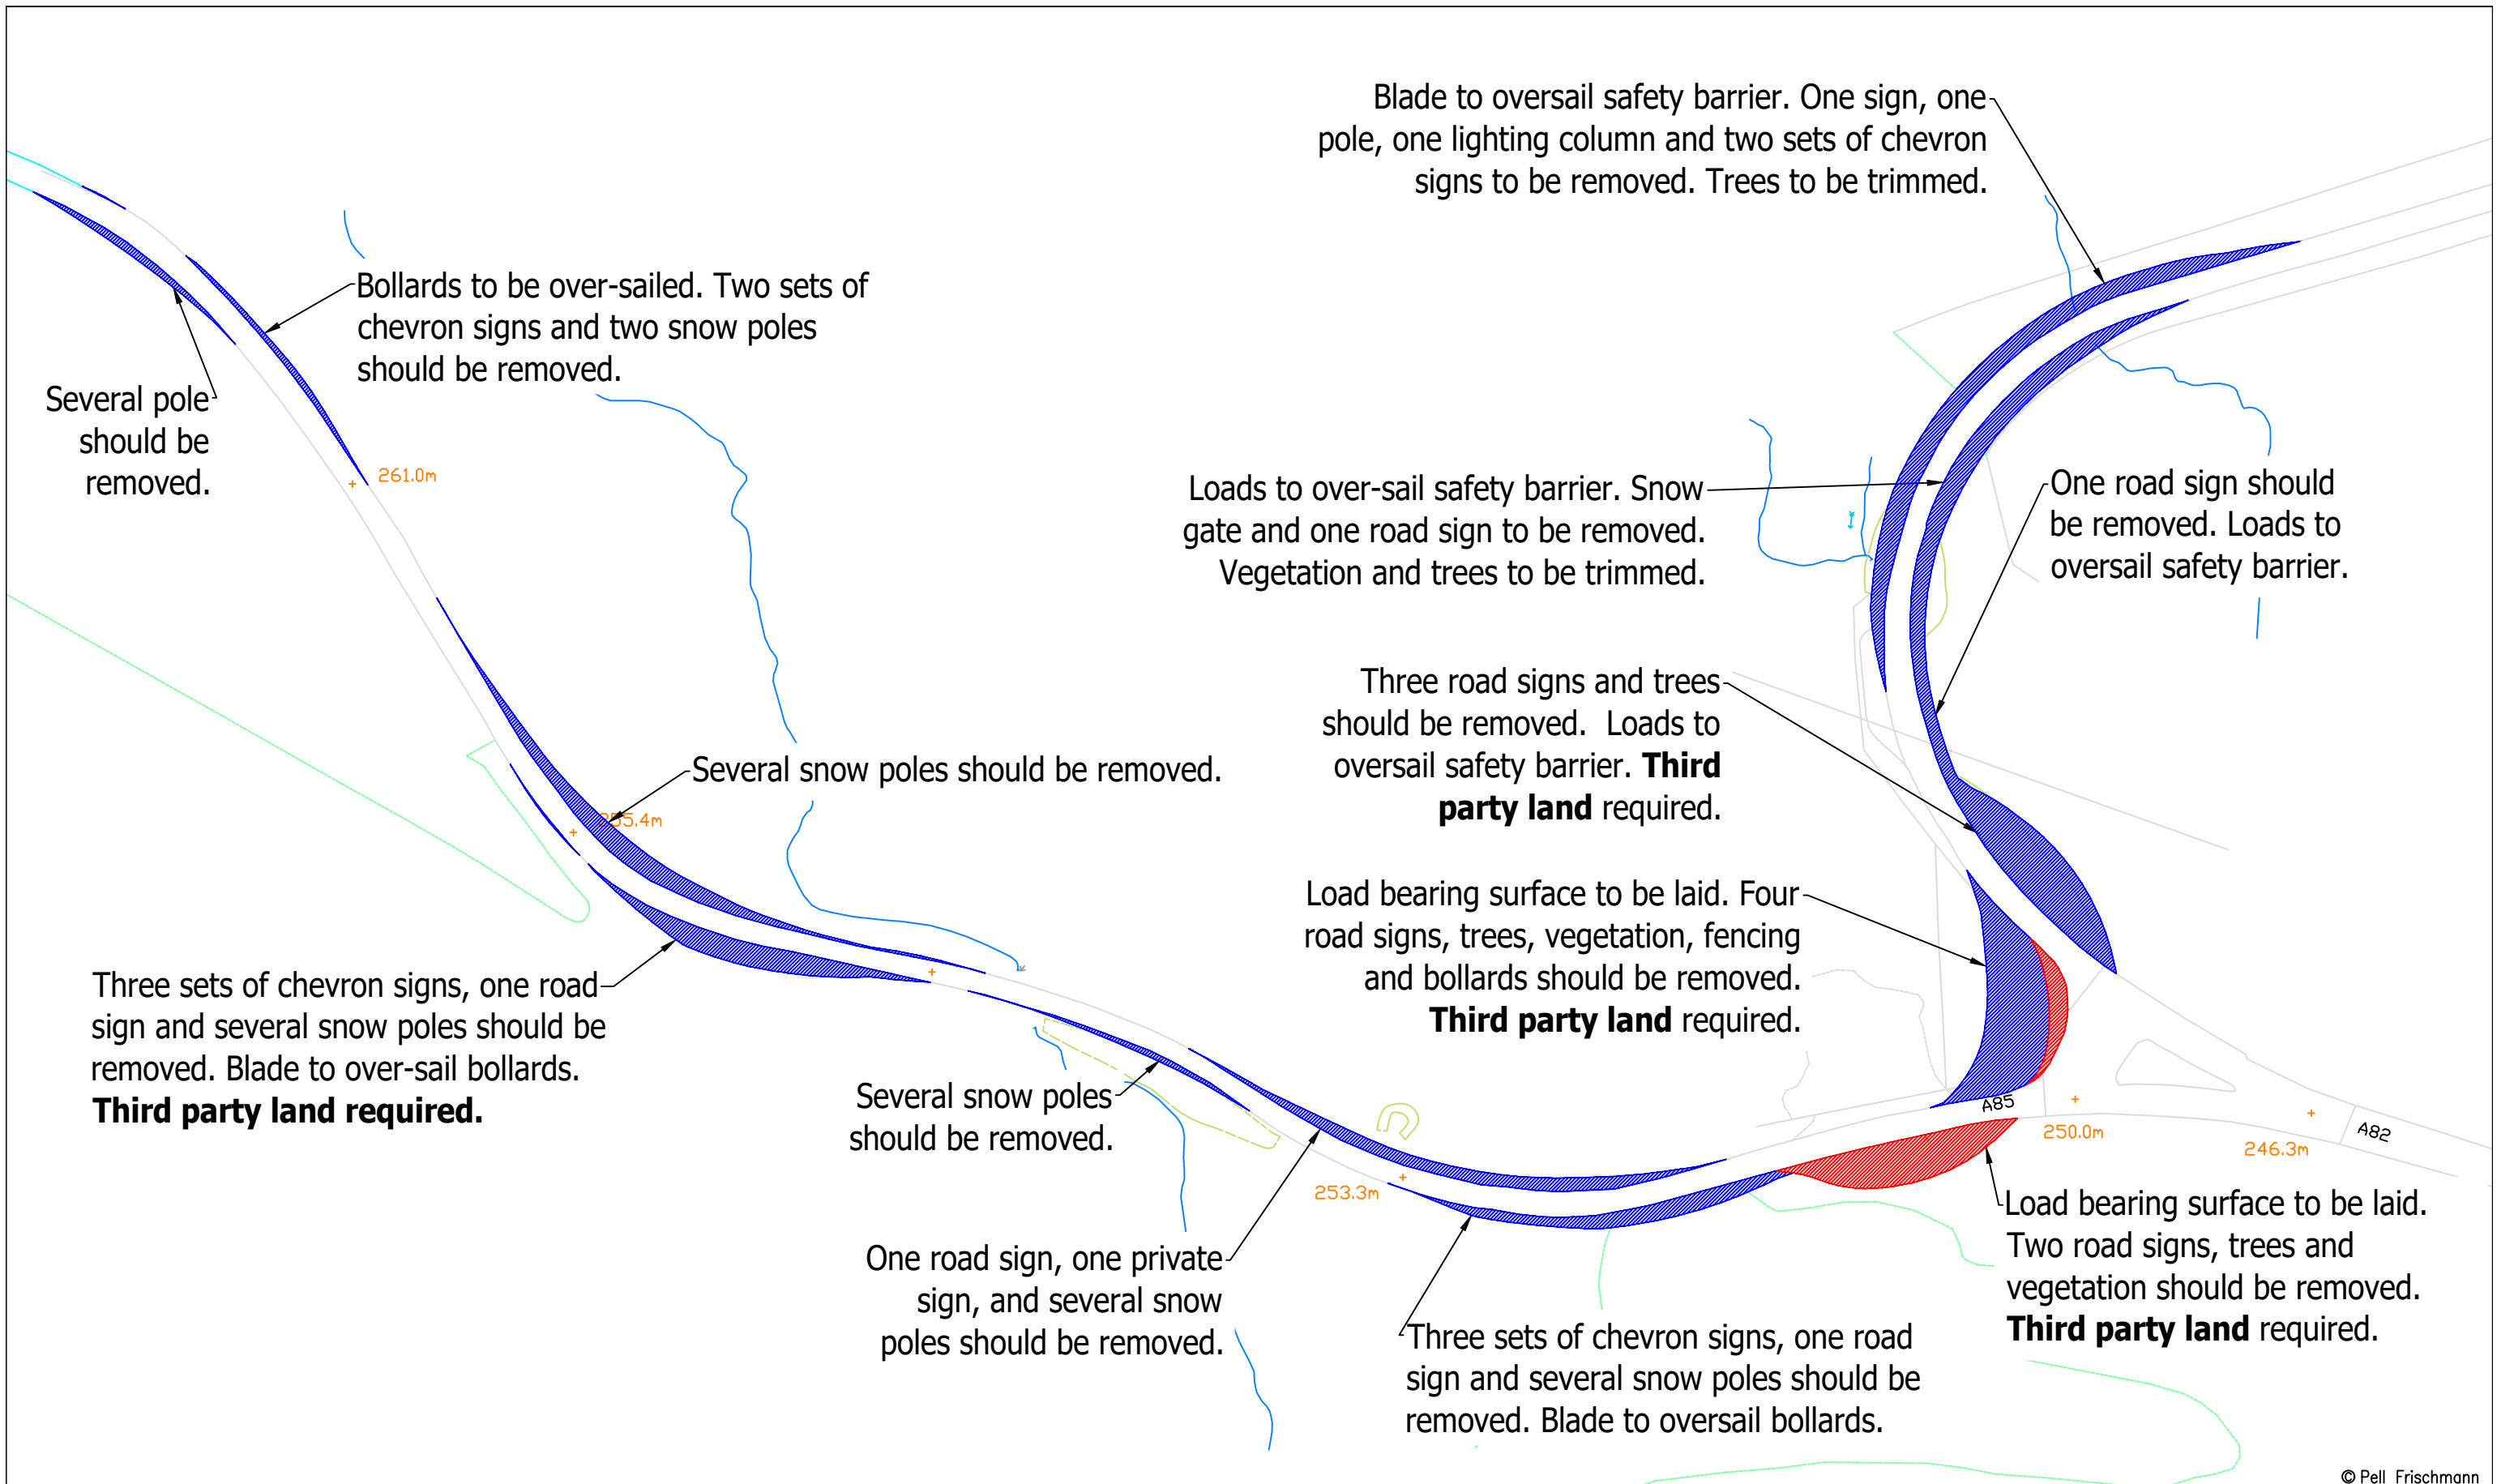

Blade to oversail safety barrier. One sign, one pole, one lighting column and two sets of chevron signs to be removed. Trees to be trimmed.

Bollards to be over-sailed. Two sets of chevron signs and two snow poles should be removed.

Several pole should be removed.

Loads to over-sail safety barrier. Snow gate and one road sign to be removed. Vegetation and trees to be trimmed.

One road sign should be removed. Loads to oversail safety barrier.

Three road signs and trees should be removed. Loads to oversail safety barrier. **Third party land** required.

Load bearing surface to be laid. Four road signs, trees, vegetation, fencing and bollards should be removed. **Third party land** required.

Three sets of chevron signs, one road sign and several snow poles should be removed. Blade to over-sail bollards. **Third party land** required.

Several snow poles should be removed.

One road sign, one private sign, and several snow poles should be removed.

Three sets of chevron signs, one road sign and several snow poles should be removed. Blade to oversail bollards.


Load bearing surface to be laid. Two road signs, trees and vegetation should be removed. **Third party land** required.

© Pell Frischmann

Pell Frischmann <small>93 GEORGE STREET, EDINBURGH, EH2 3ES Tel: +44 (0)131 240 1270 Email: pfeinburgh@pellfrischmann.com www.pellfrischmann.com</small>	Project	Cruach Clenamacrie Wind Farm		
	Client	Savills		
Key 	Drawing Title	Vestas V162 Blade and Tower		
	SPA Location	A82 / A85 Junction		
	Drawn	Name	Date	Scale
	Designed	TL	05/12/2023	1:1500 @ A3
	Checked	GB	05/12/2023	File No. 231205 Cruach Clenamacrie V162 SPA.dwg
	Point of Interest	38,39,40		Drawing Status Final
	Drawing No.	SK31A		Revision XXX
	Notes: 1. All mitigation is subject to confirmation through a test run. 2. This is not a construction drawing and is intended for illustration purposes only.			


Blade

Tower

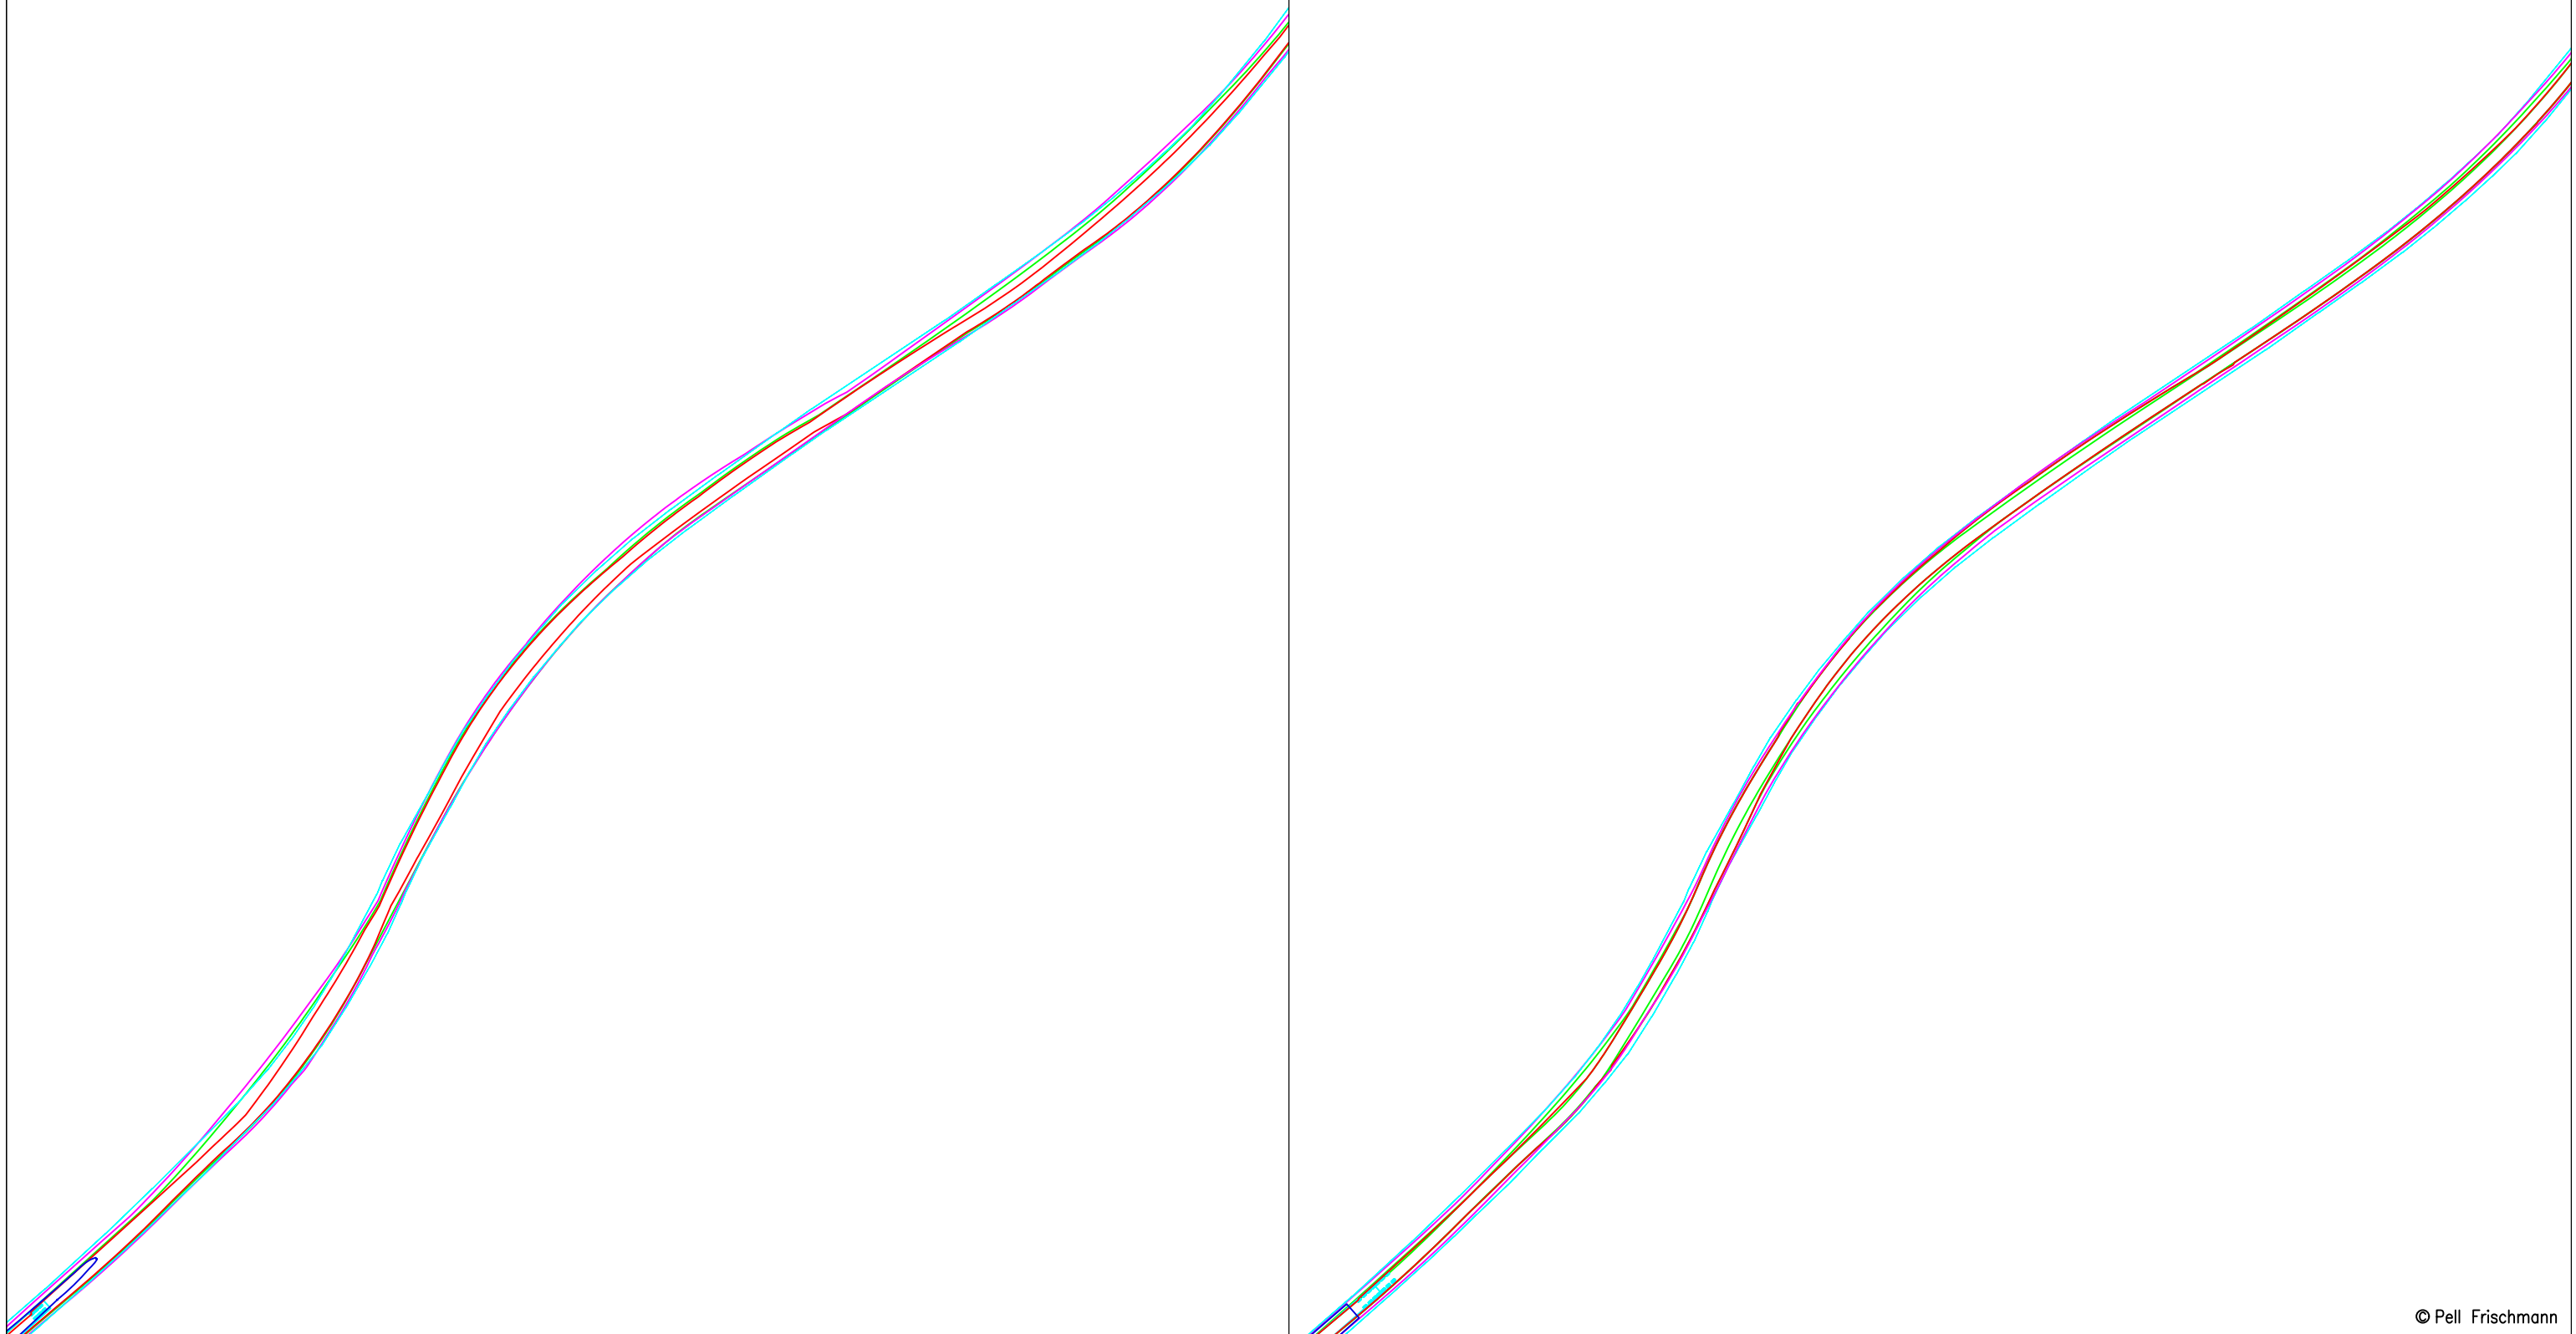

© Pell Frischmann

Pell Frischmann <small>93 GEORGE STREET, EDINBURGH, EH2 3ES</small> <small>Tel: +44 (0)131 240 1270</small> <small>Email: pfeinburgh@pellfrischmann.com</small> <small>www.pellfrischmann.com</small>	Project	Cruach Clenamacrie Wind Farm			Name	JS	Date	05/12/2023	Scale	1:1500 @ A3	
	Client	Savills			Designed	TL	05/12/2023	File No.	231205 Cruach Clenamacrie V162 SPA.dwg		
Key — Wheel SPA — Body SPA — Load SPA — Indicative Over-run Over-sail	Drawing Title	Vestas V162 Blade and Tower			Checked	GB	05/12/2023	Drawing Status	Final		
	SPA Location	A85 Glenlochy Crossing			Point of Interest	42			Drawing No.	SK32	
				Notes:	1. All mitigation is subject to confirmation through a test run. 2. This is not a construction drawing and is intended for illustration purposes only.					Revision	XXX

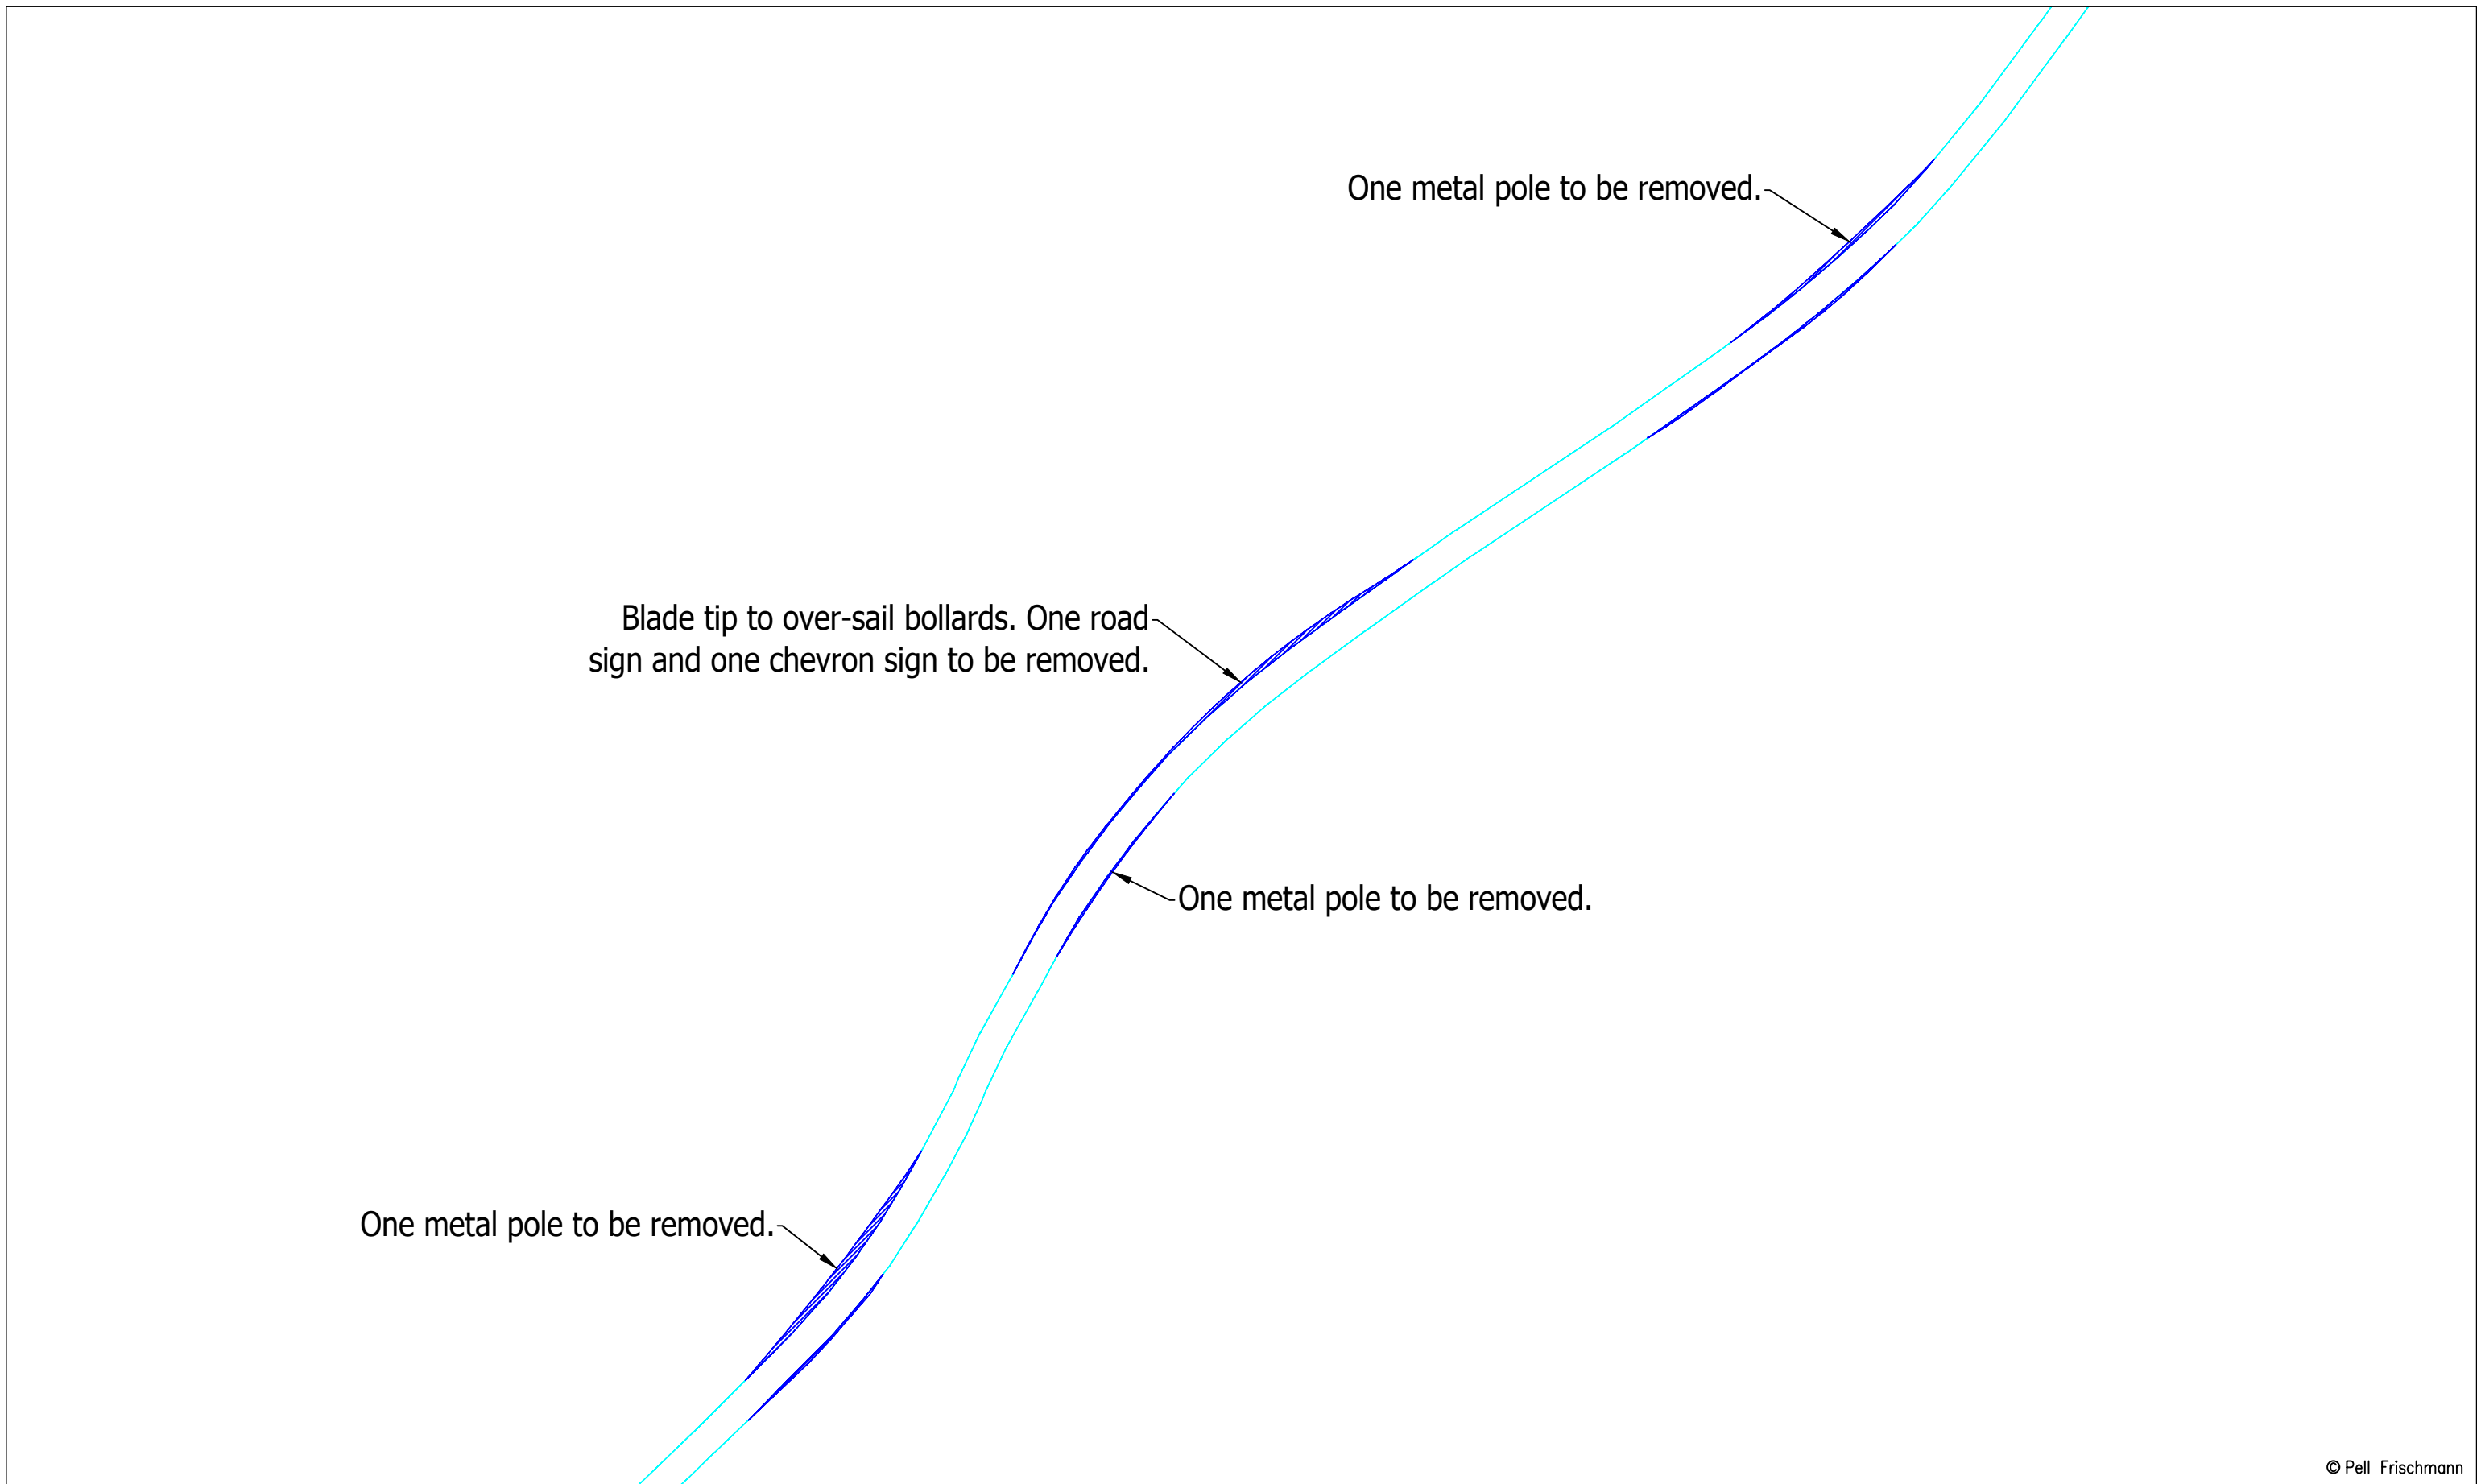


© Pell Frischmann

Pell Frischmann <small>93 GEORGE STREET, EDINBURGH, EH2 3ES</small> <small>Tel: +44 (0)131 240 1270</small> <small>Email: pfe@pellfrischmann.com</small> <small>www.pellfrischmann.com</small>	Project	Cruach Clenamacrie Wind Farm	Name	JS	Date	05/12/2023	Scale	1:1250 @ A3	
	Client	Savills	Drawing Title	Vestas V162 Blade and Tower	Designed	TL	05/12/2023	File No.	231205 Cruach Clenamacrie V162 SPA.dwg
Key Wheel SPA Body SPA Load SPA Indicative Over-run Over-sail	SPA Location	A85 Glenlochy Crossing	Checked	GB	05/12/2023	Point of Interest	42	Drawing Status	Final
			Drawing No.	SK32A	Notes:			Revision	XXX


Blade

Tower

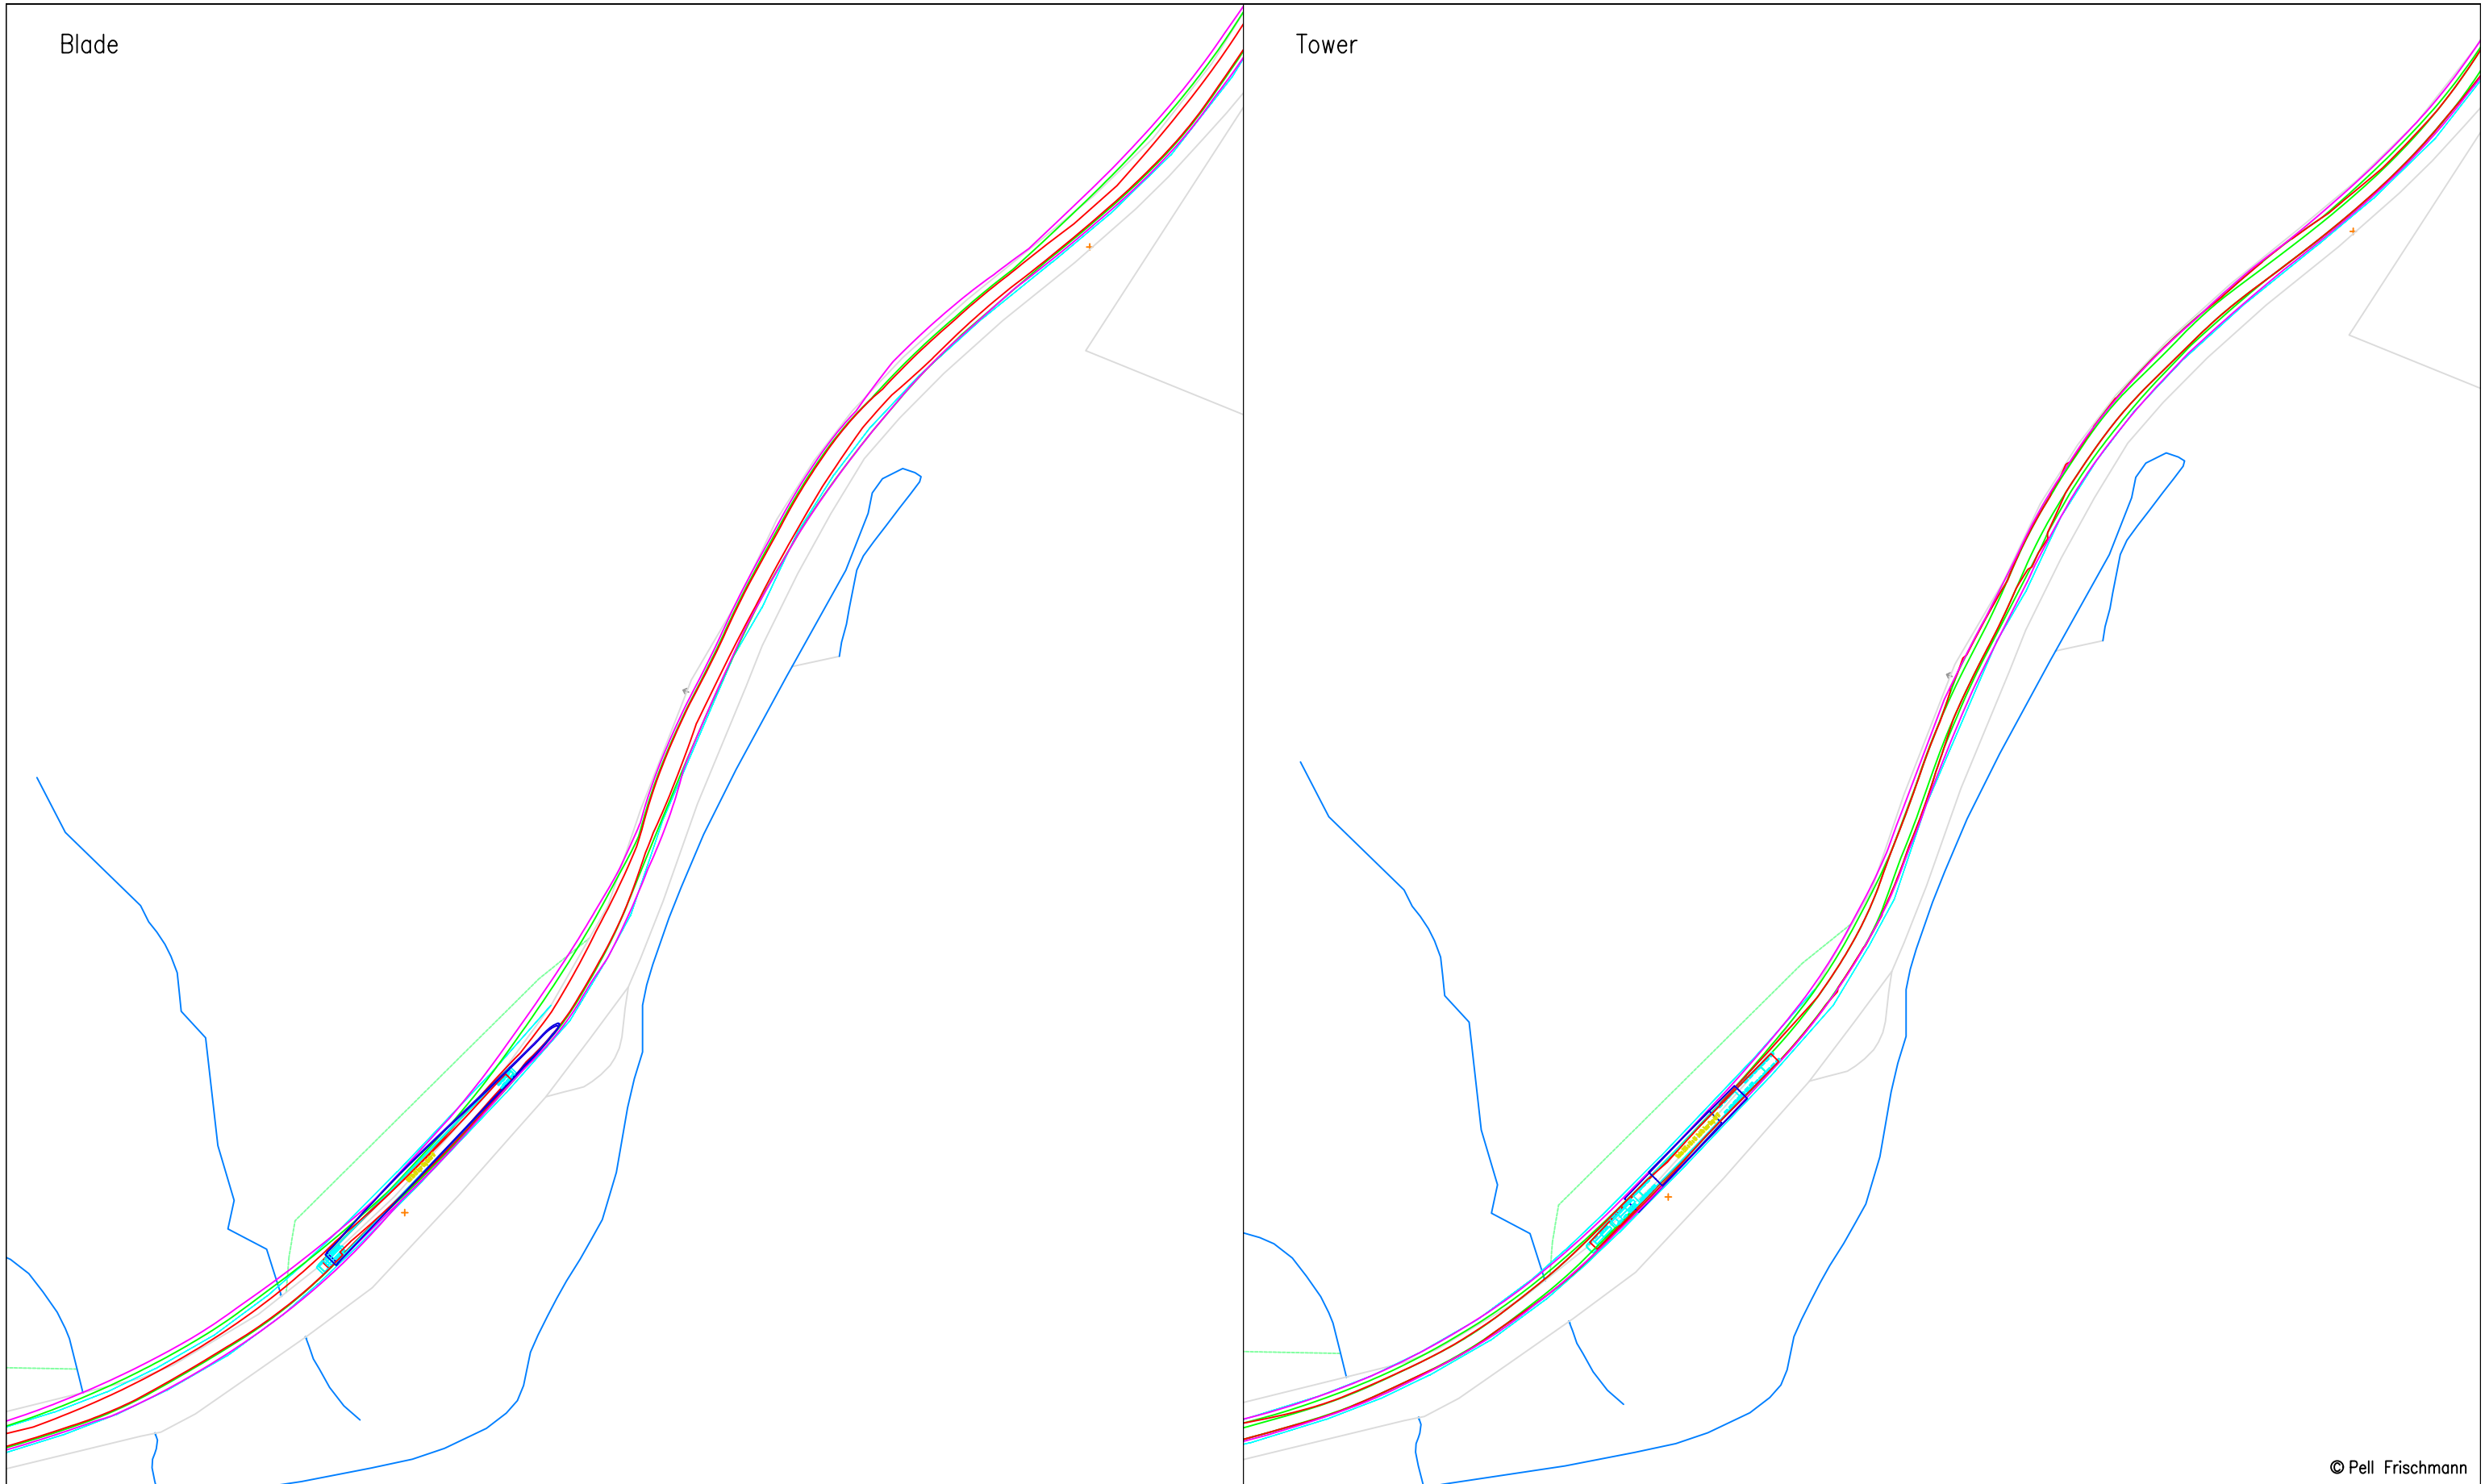

© Pell Frischmann

Pell Frischmann 93 GEORGE STREET, EDINBURGH, EH2 3ES Tel: +44 (0)131 240 1270 Email: pfe@pellfrischmann.com www.pellfrischmann.com	Project	Cruach Clenamacrie Wind Farm			Drawn	JS	05/12/2023	Scale	Custom @ A3
	Client	Savills			Designed	TL	05/12/2023	File No.	231205 Cruach Clenamacrie V162 SPA.dwg
Key Wheel SPA Body SPA Load SPA Indicative Over-run Over-sail	Drawing Title	Vestas V162 Blade and Tower			Checked	GB	05/12/2023	Drawing Status	Final
	SPA Location	A85 Bends Southwest of Arrivain			Point of Interest	44		Drawing No.	SK33
Notes: 1. All mitigation is subject to confirmation through a test run. 2. This is not a construction drawing and is intended for illustration purposes only.								Revision	XXX

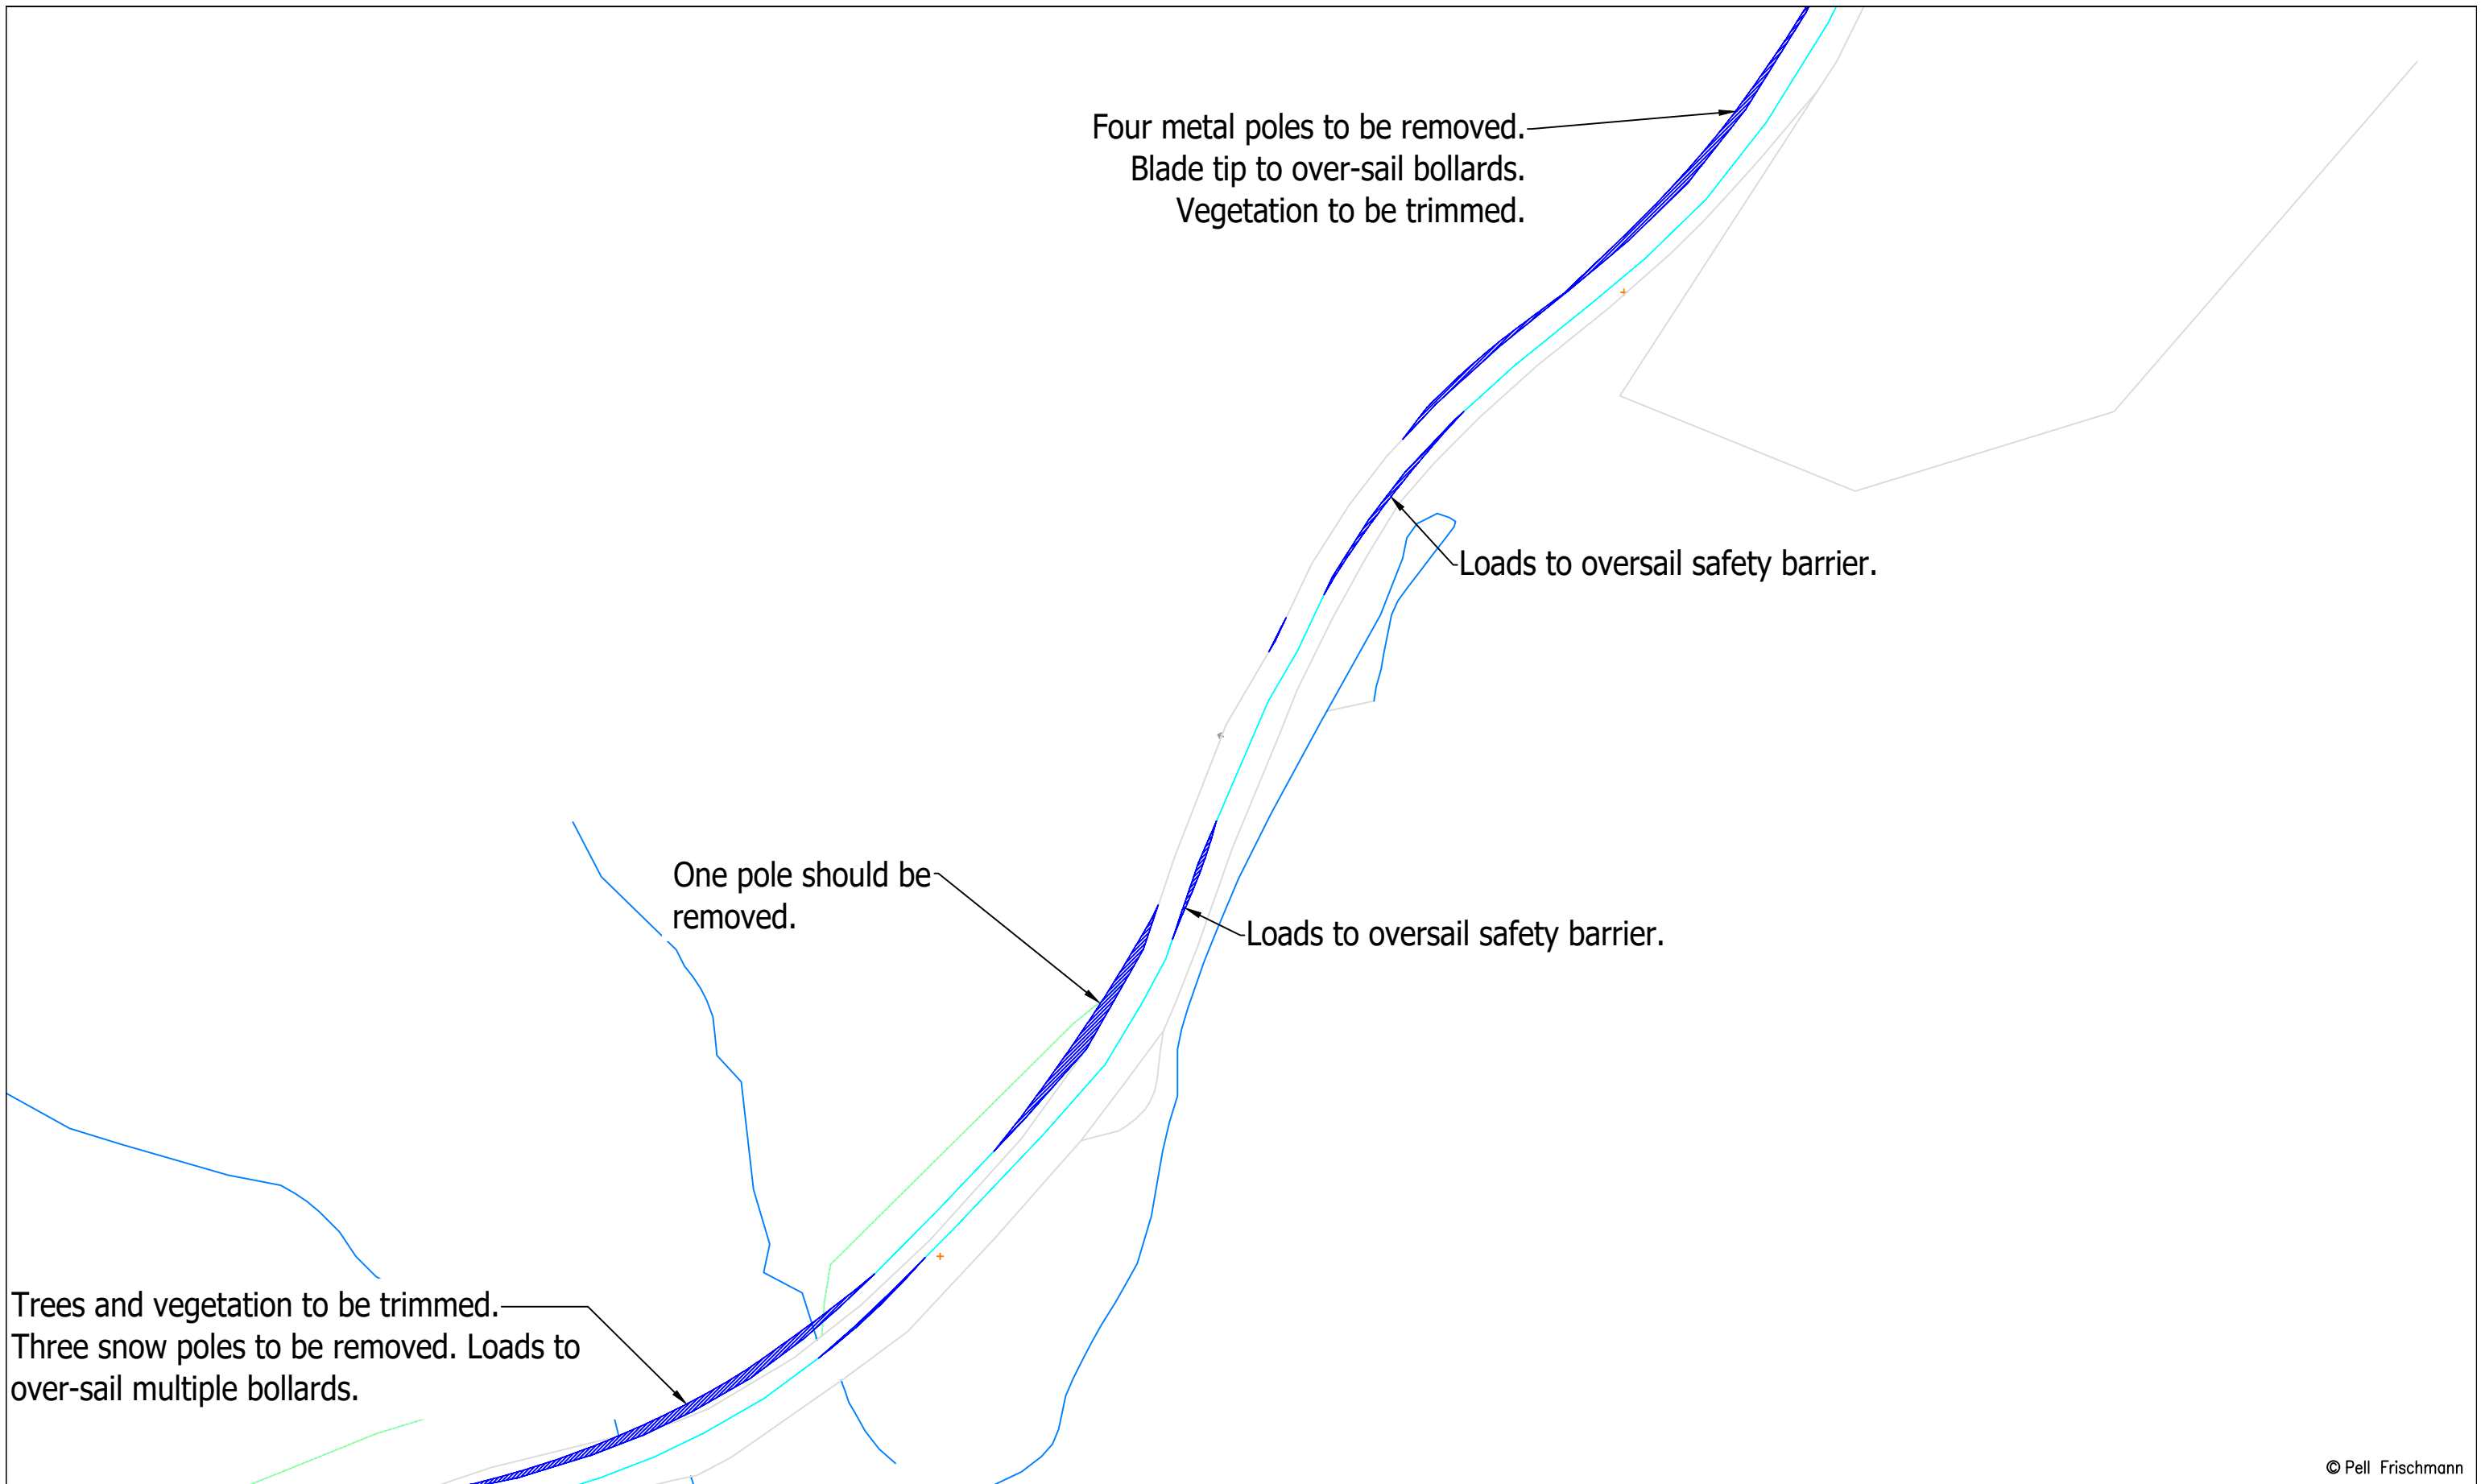


© Pell Frischmann

Pell Frischmann <small>93 GEORGE STREET, EDINBURGH, EH2 3ES</small> <small>Tel: +44 (0)131 240 1270</small> <small>Email: pfeinburgh@pellfrischmann.com</small> <small>www.pellfrischmann.com</small>	Project	Cruach Clenamacrie Wind Farm	Name	JS	Date	05/12/2023	Scale	1:1500 @ A3	
	Client	Savills	Drawing Title	Vestas V162 Blade and Tower	Designed	TL	05/12/2023	File No.	231205 Cruach Clenamacrie V162 SPA.dwg
Key — Wheel SPA — Body SPA — Load SPA — Indicative Over-run Over-sail	SPA Location	A85 Bends Southwest of Arrivain	Checked	GB	05/12/2023	Drawing Status	Final		
			Drawing No.	SK33A	Point of Interest	44	Notes:	1. All mitigation is subject to confirmation through a test run. 2. This is not a construction drawing and is intended for illustration purposes only.	
							Revision	XXX	

Blade

Tower

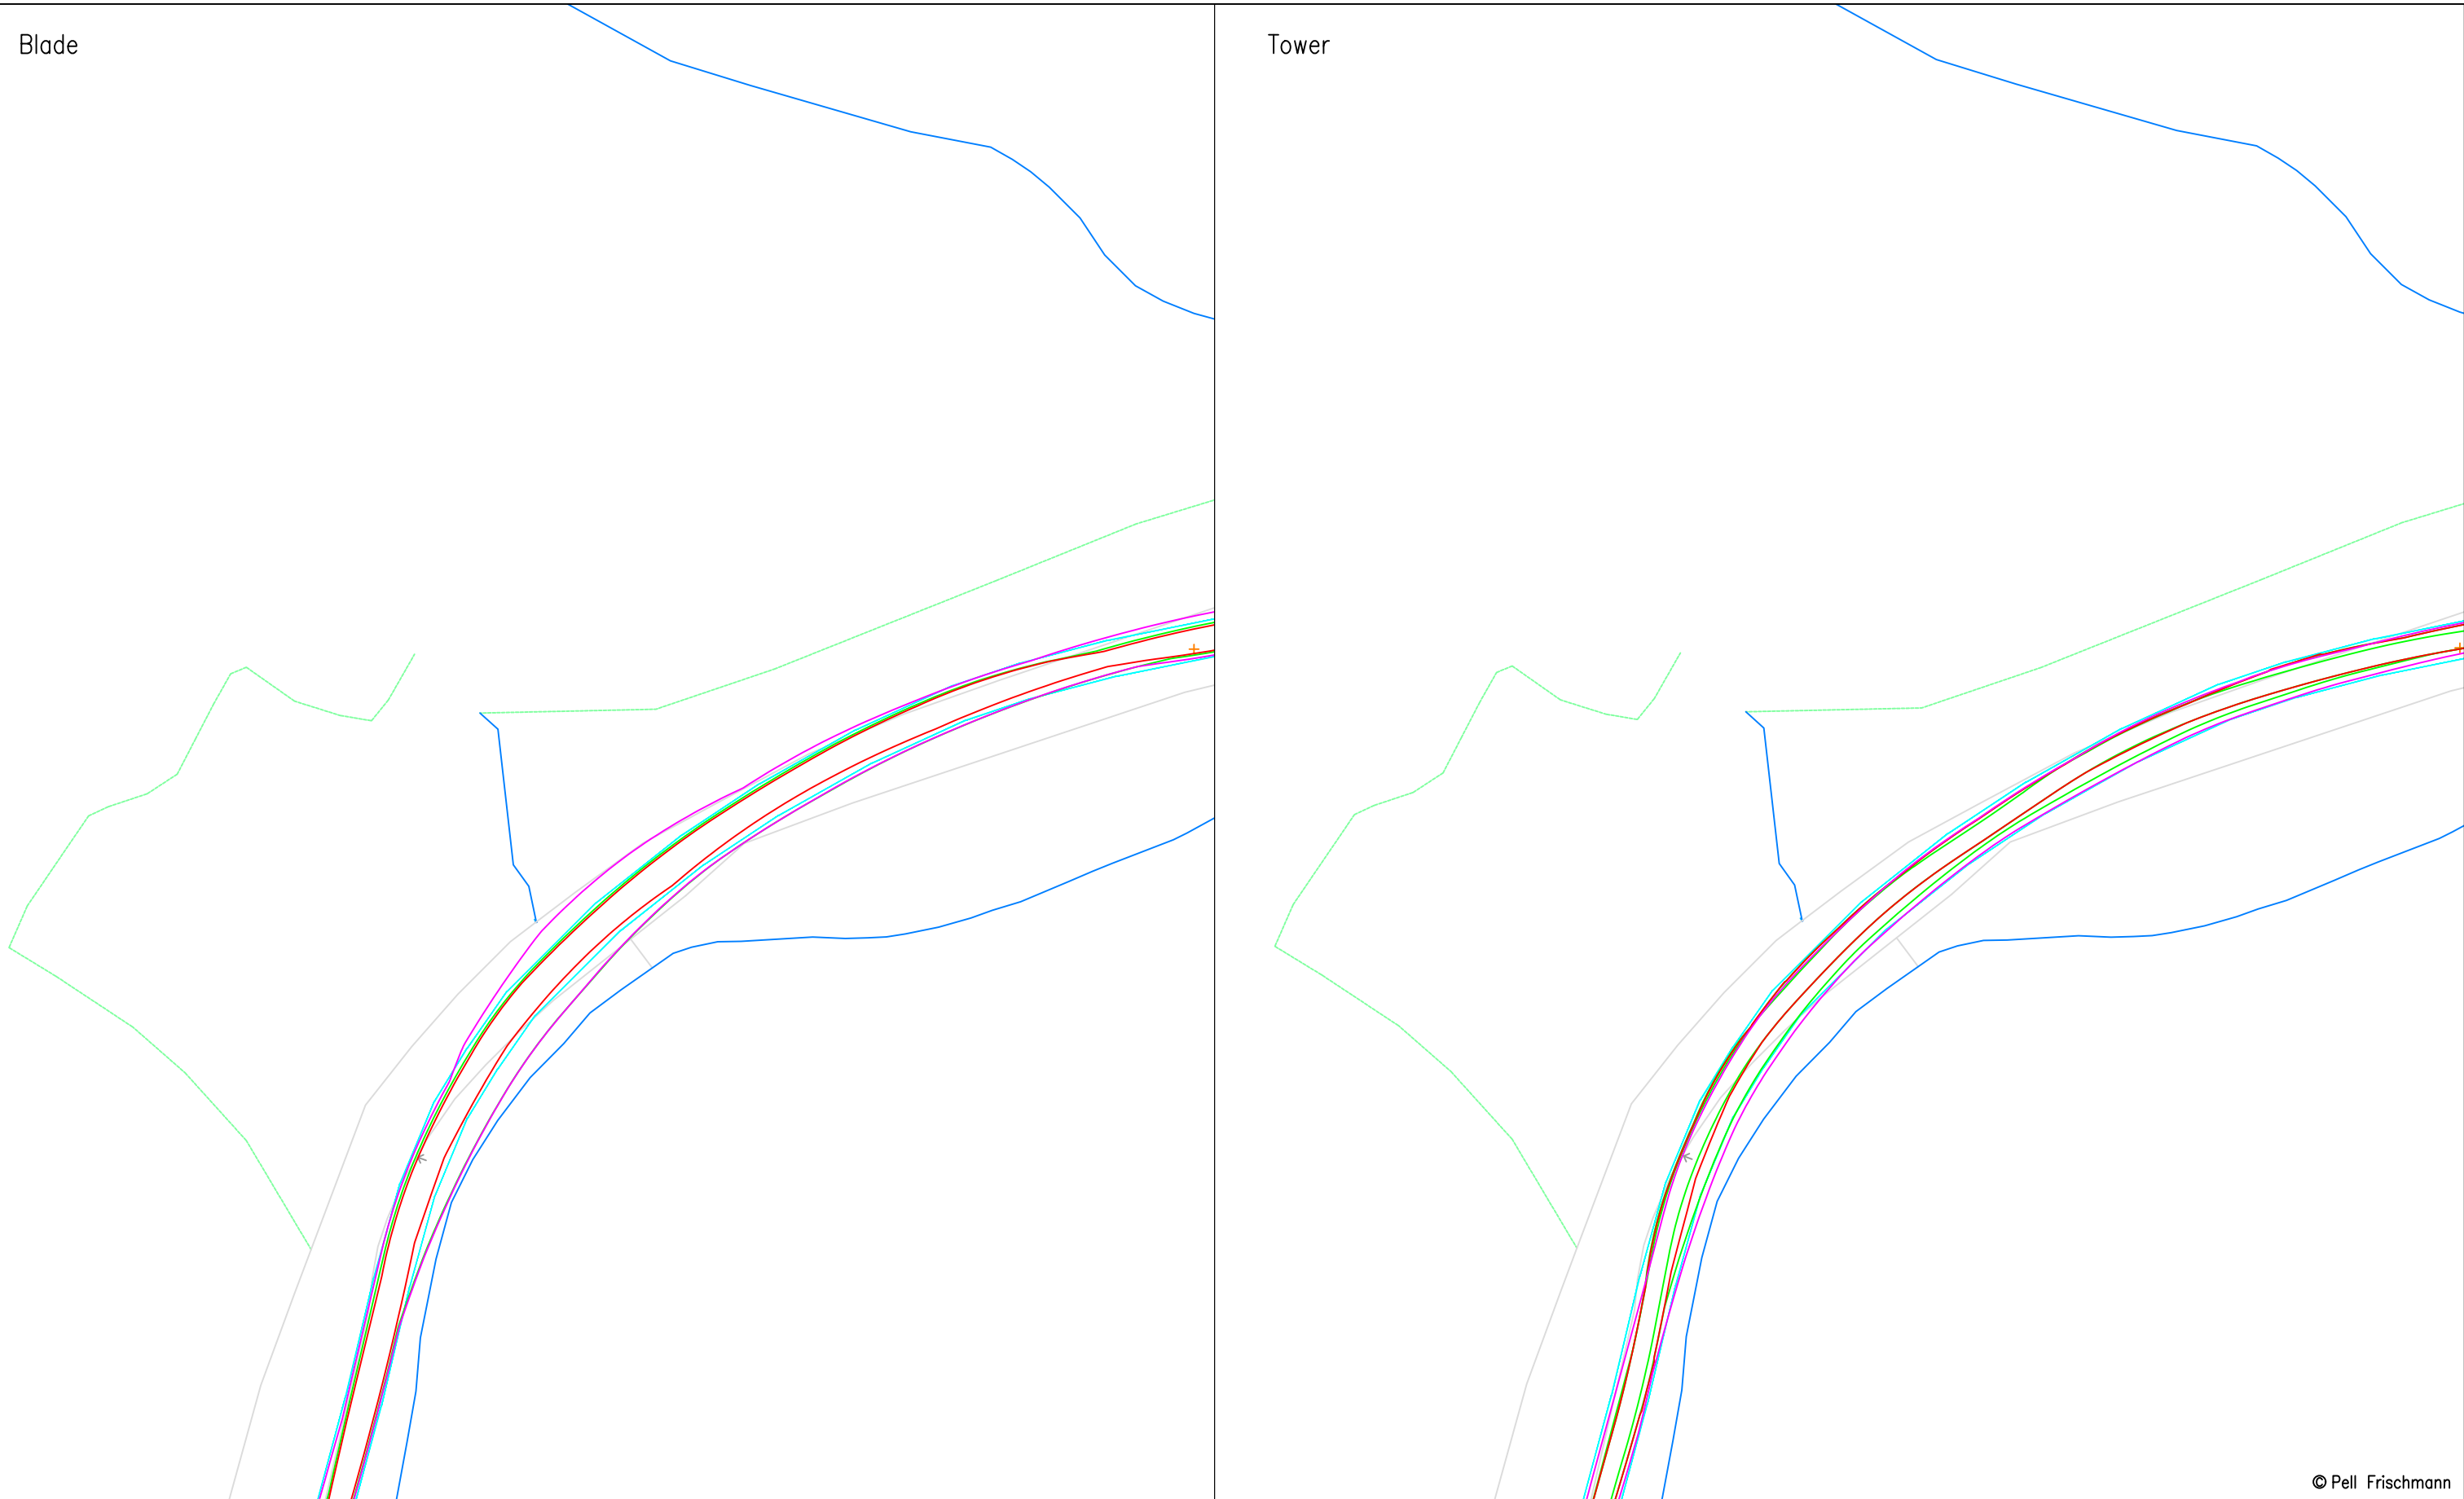

© Pell Frischmann

Pell Frischmann

93 GEORGE STREET, EDINBURGH, EH2 3ES
 Tel: +44 (0)131 240 1270
 Email: pfe@pellfrischmann.com
 www.pellfrischmann.com

Project

Cruach Clenamacrie Wind Farm

	Name	Date	Scale
Drawn	JS	05/12/2023	1:1000 @ A3
Designed	TL	05/12/2023	File No.
Checked	GB	05/12/2023	231205 Cruach Clenamacrie V162 SPA.dwg
Point of Interest		45	Drawing Status
			Final

Client

Savills

Drawing Title


Vestas V162 Blade and Tower

Drawing No.	Notes:	Revision
SK34	1. All mitigation is subject to confirmation through a test run. 2. This is not a construction drawing and is intended for illustration purposes only.	XXX

Key						
	Wheel SPA	Body SPA	Load SPA	Indicative	Over-run	Over-sail

SPA Location

A85 Bends Southwest of Arrivain

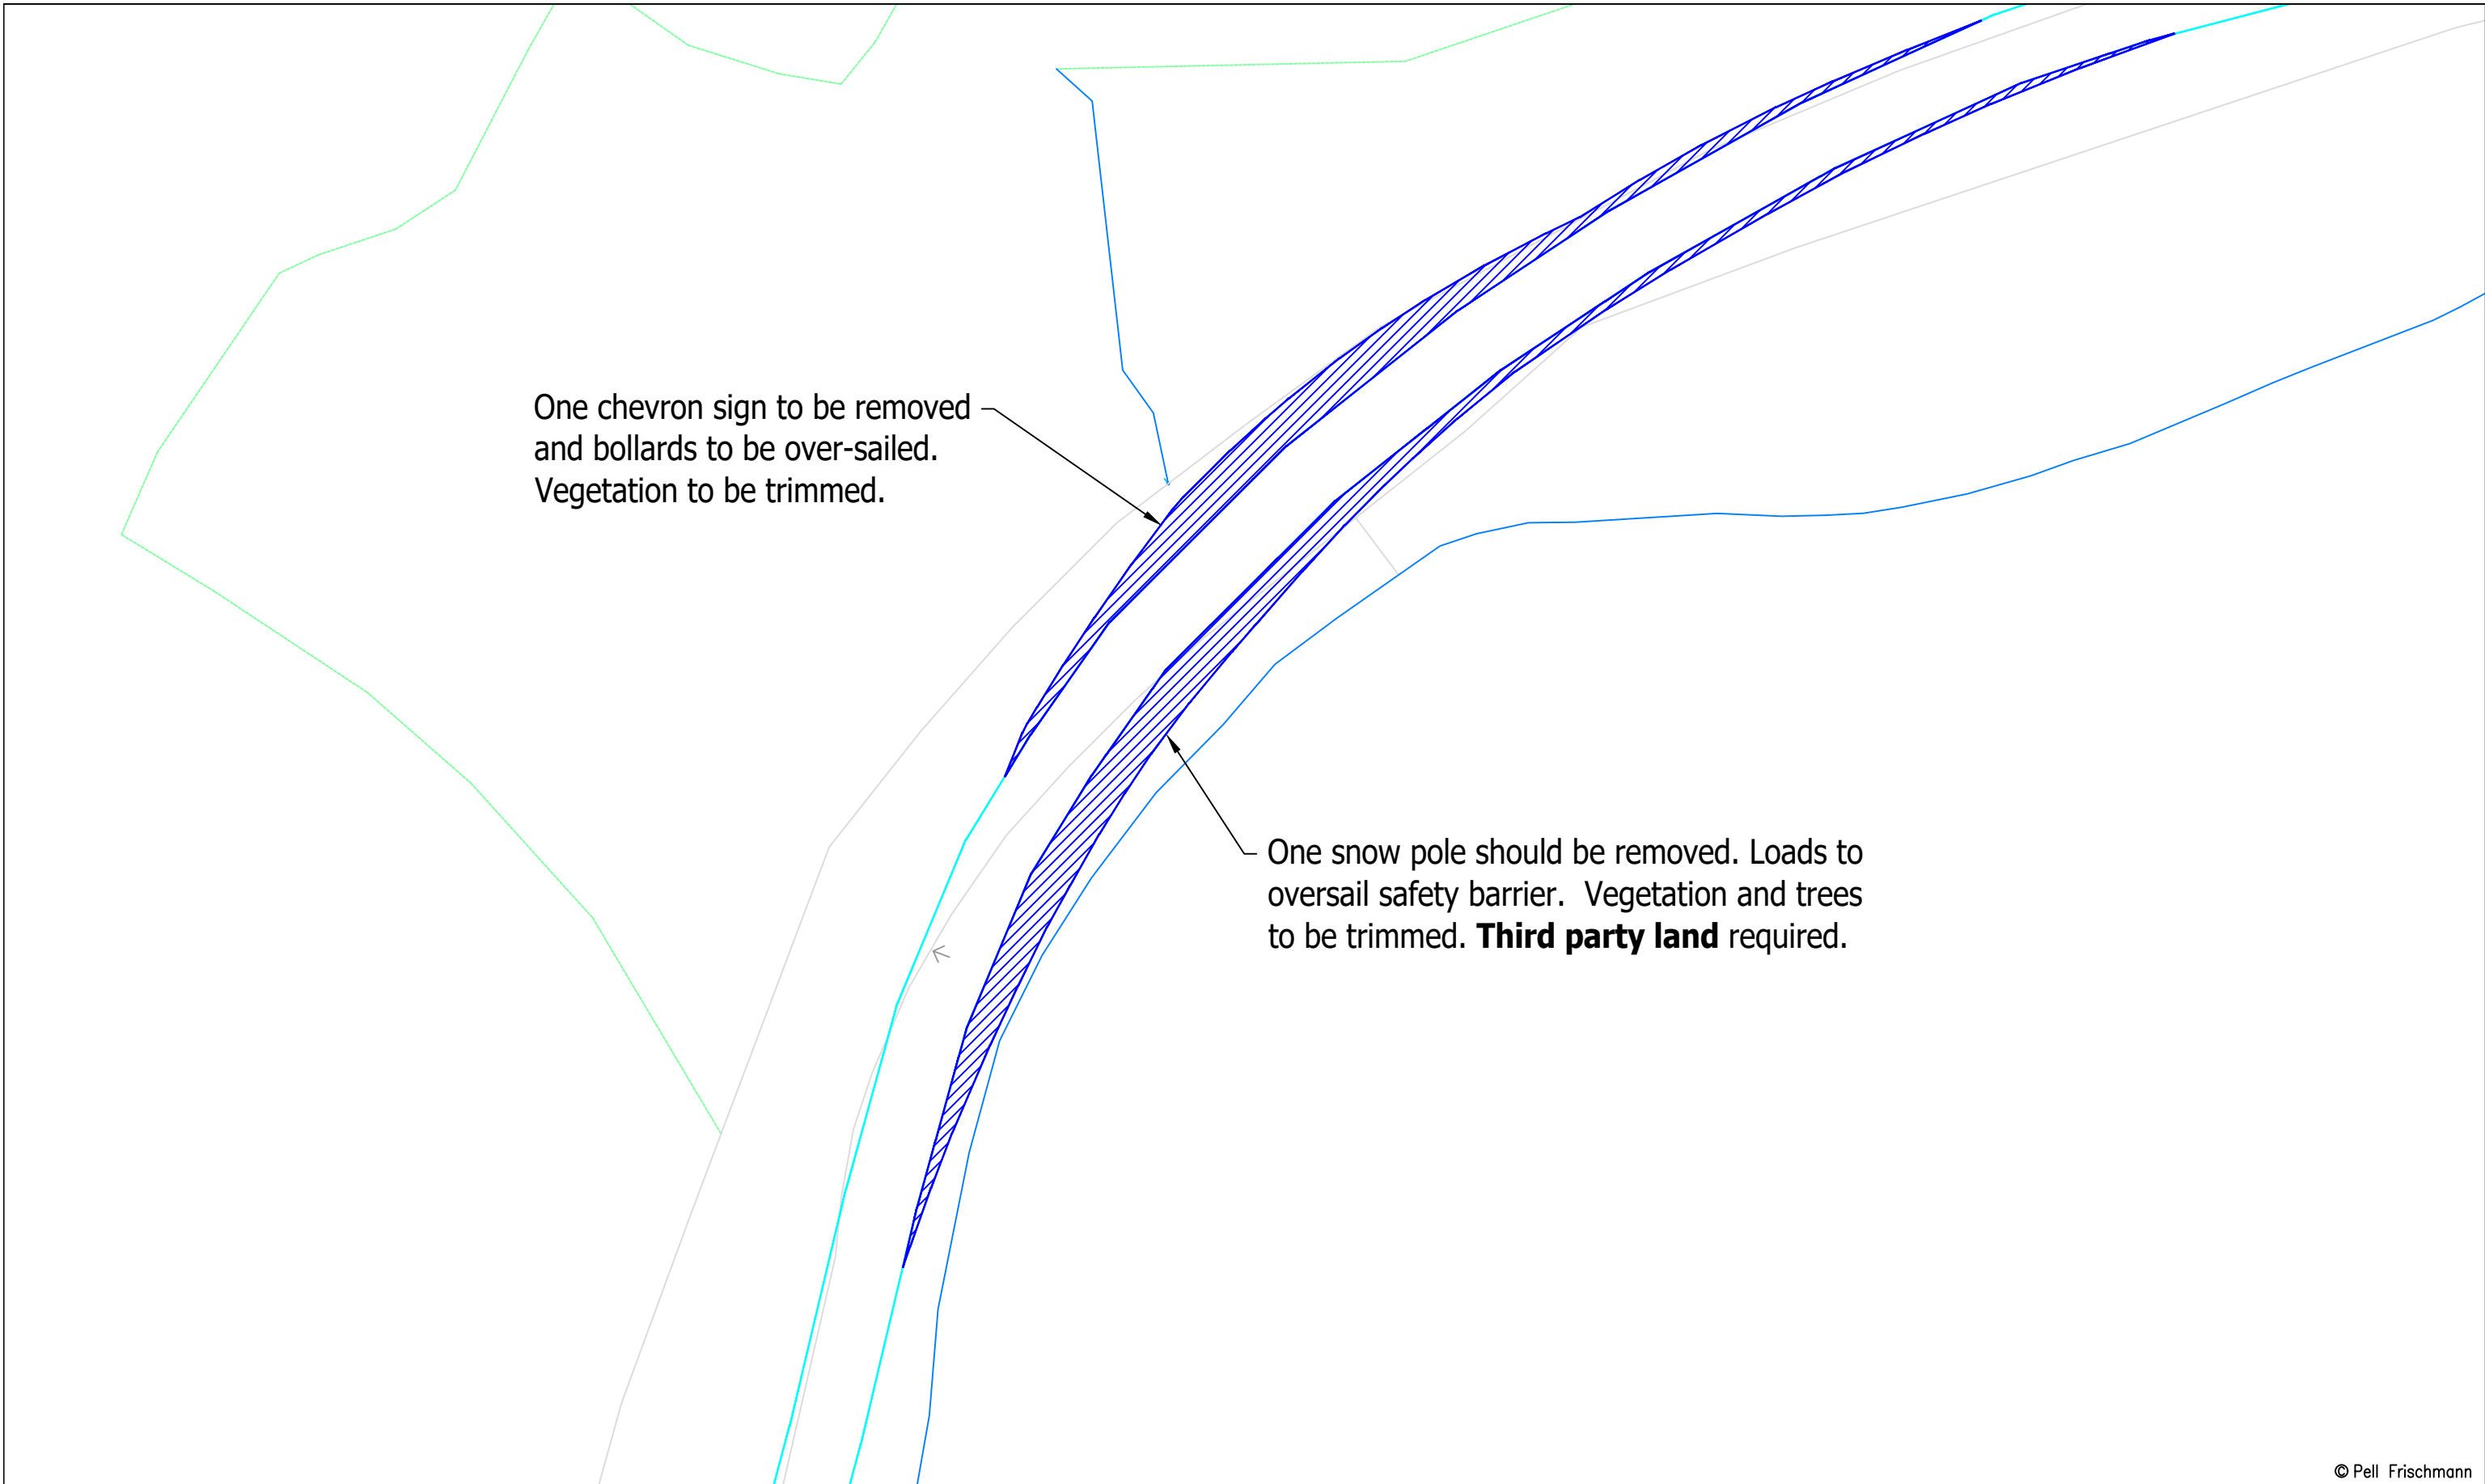


© Pell Frischmann

Pell Frischmann <small>93 GEORGE STREET, EDINBURGH, EH2 3ES</small> <small>Tel: +44 (0)131 240 1270</small> <small>Email: pfe@pellfrischmann.com</small> <small>www.pellfrischmann.com</small>	Project	Cruach Clenamacrie Wind Farm		Name	JS	Date	05/12/2023	Scale	1:500 @ A3	
	Client	Savills		Drawn	TL	Designed	05/12/2023	File No.	231205 Cruach Clenamacrie V162 SPA.dwg	
Key — Wheel SPA — Body SPA — Load SPA — Indicative Over-run Over-sail	Drawing Title	Vestas V162 Blade and Tower		Checked	GB	Date	05/12/2023	Drawing Status	Final	
	SPA Location	A85 Bends Southwest of Arrivain		Point of Interest	45		Drawing No.	SK34A	Notes:	Revision
					1. All mitigation is subject to confirmation through a test run. 2. This is not a construction drawing and is intended for illustration purposes only.				XXX	


Blade

Tower

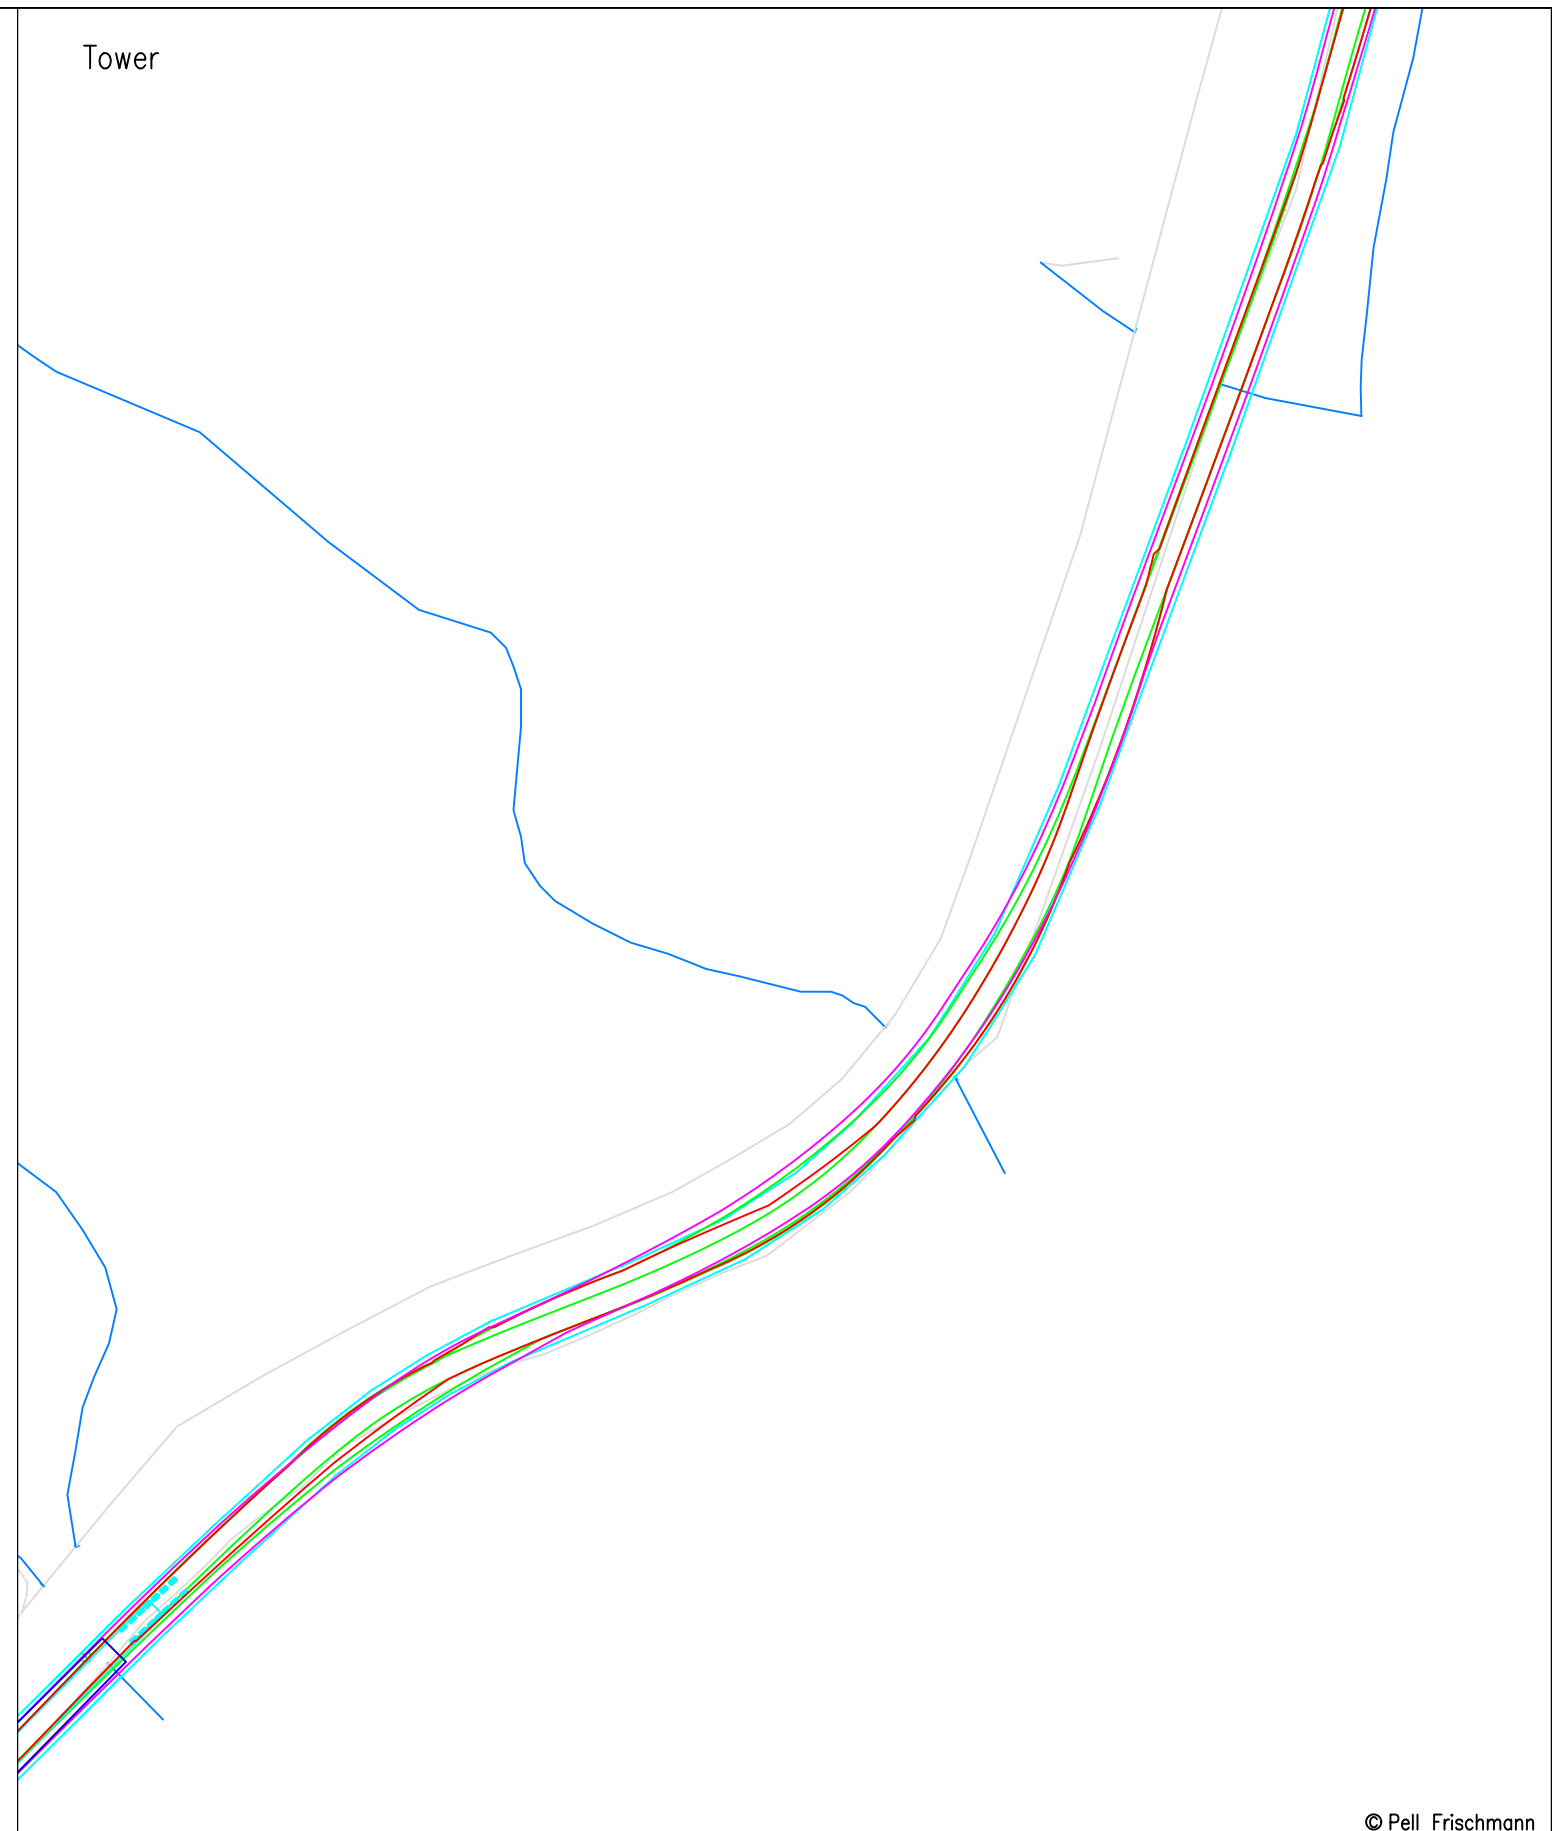

© Pell Frischmann


Pell Frischmann <small>93 GEORGE STREET, EDINBURGH, EH2 3ES</small> <small>Tel: +44 (0)131 240 1270</small> <small>Email: pfe@pellfrischmann.com</small> <small>www.pellfrischmann.com</small>	Project	Cruach Clenamacrie Wind Farm		Drawn	JS	05/12/2023	Scale	1:1000 @ A3	
	Client	Savills		Designed	TL	05/12/2023	File No.	231205 Cruach Clenamacrie V162 SPA.dwg	
Key — Wheel SPA — Body SPA — Load SPA — Indicative Over-run Over-sail	Drawing Title	Vestas V162 Blade and Tower		Checked	GB	05/12/2023	Drawing Status	Final	
	SPA Location	A85 Bends Southwest of Arrivain		Point of Interest	46		Drawing No.	SK35	Revision
				Notes: 1. All mitigation is subject to confirmation through a test run. 2. This is not a construction drawing and is intended for illustration purposes only.					

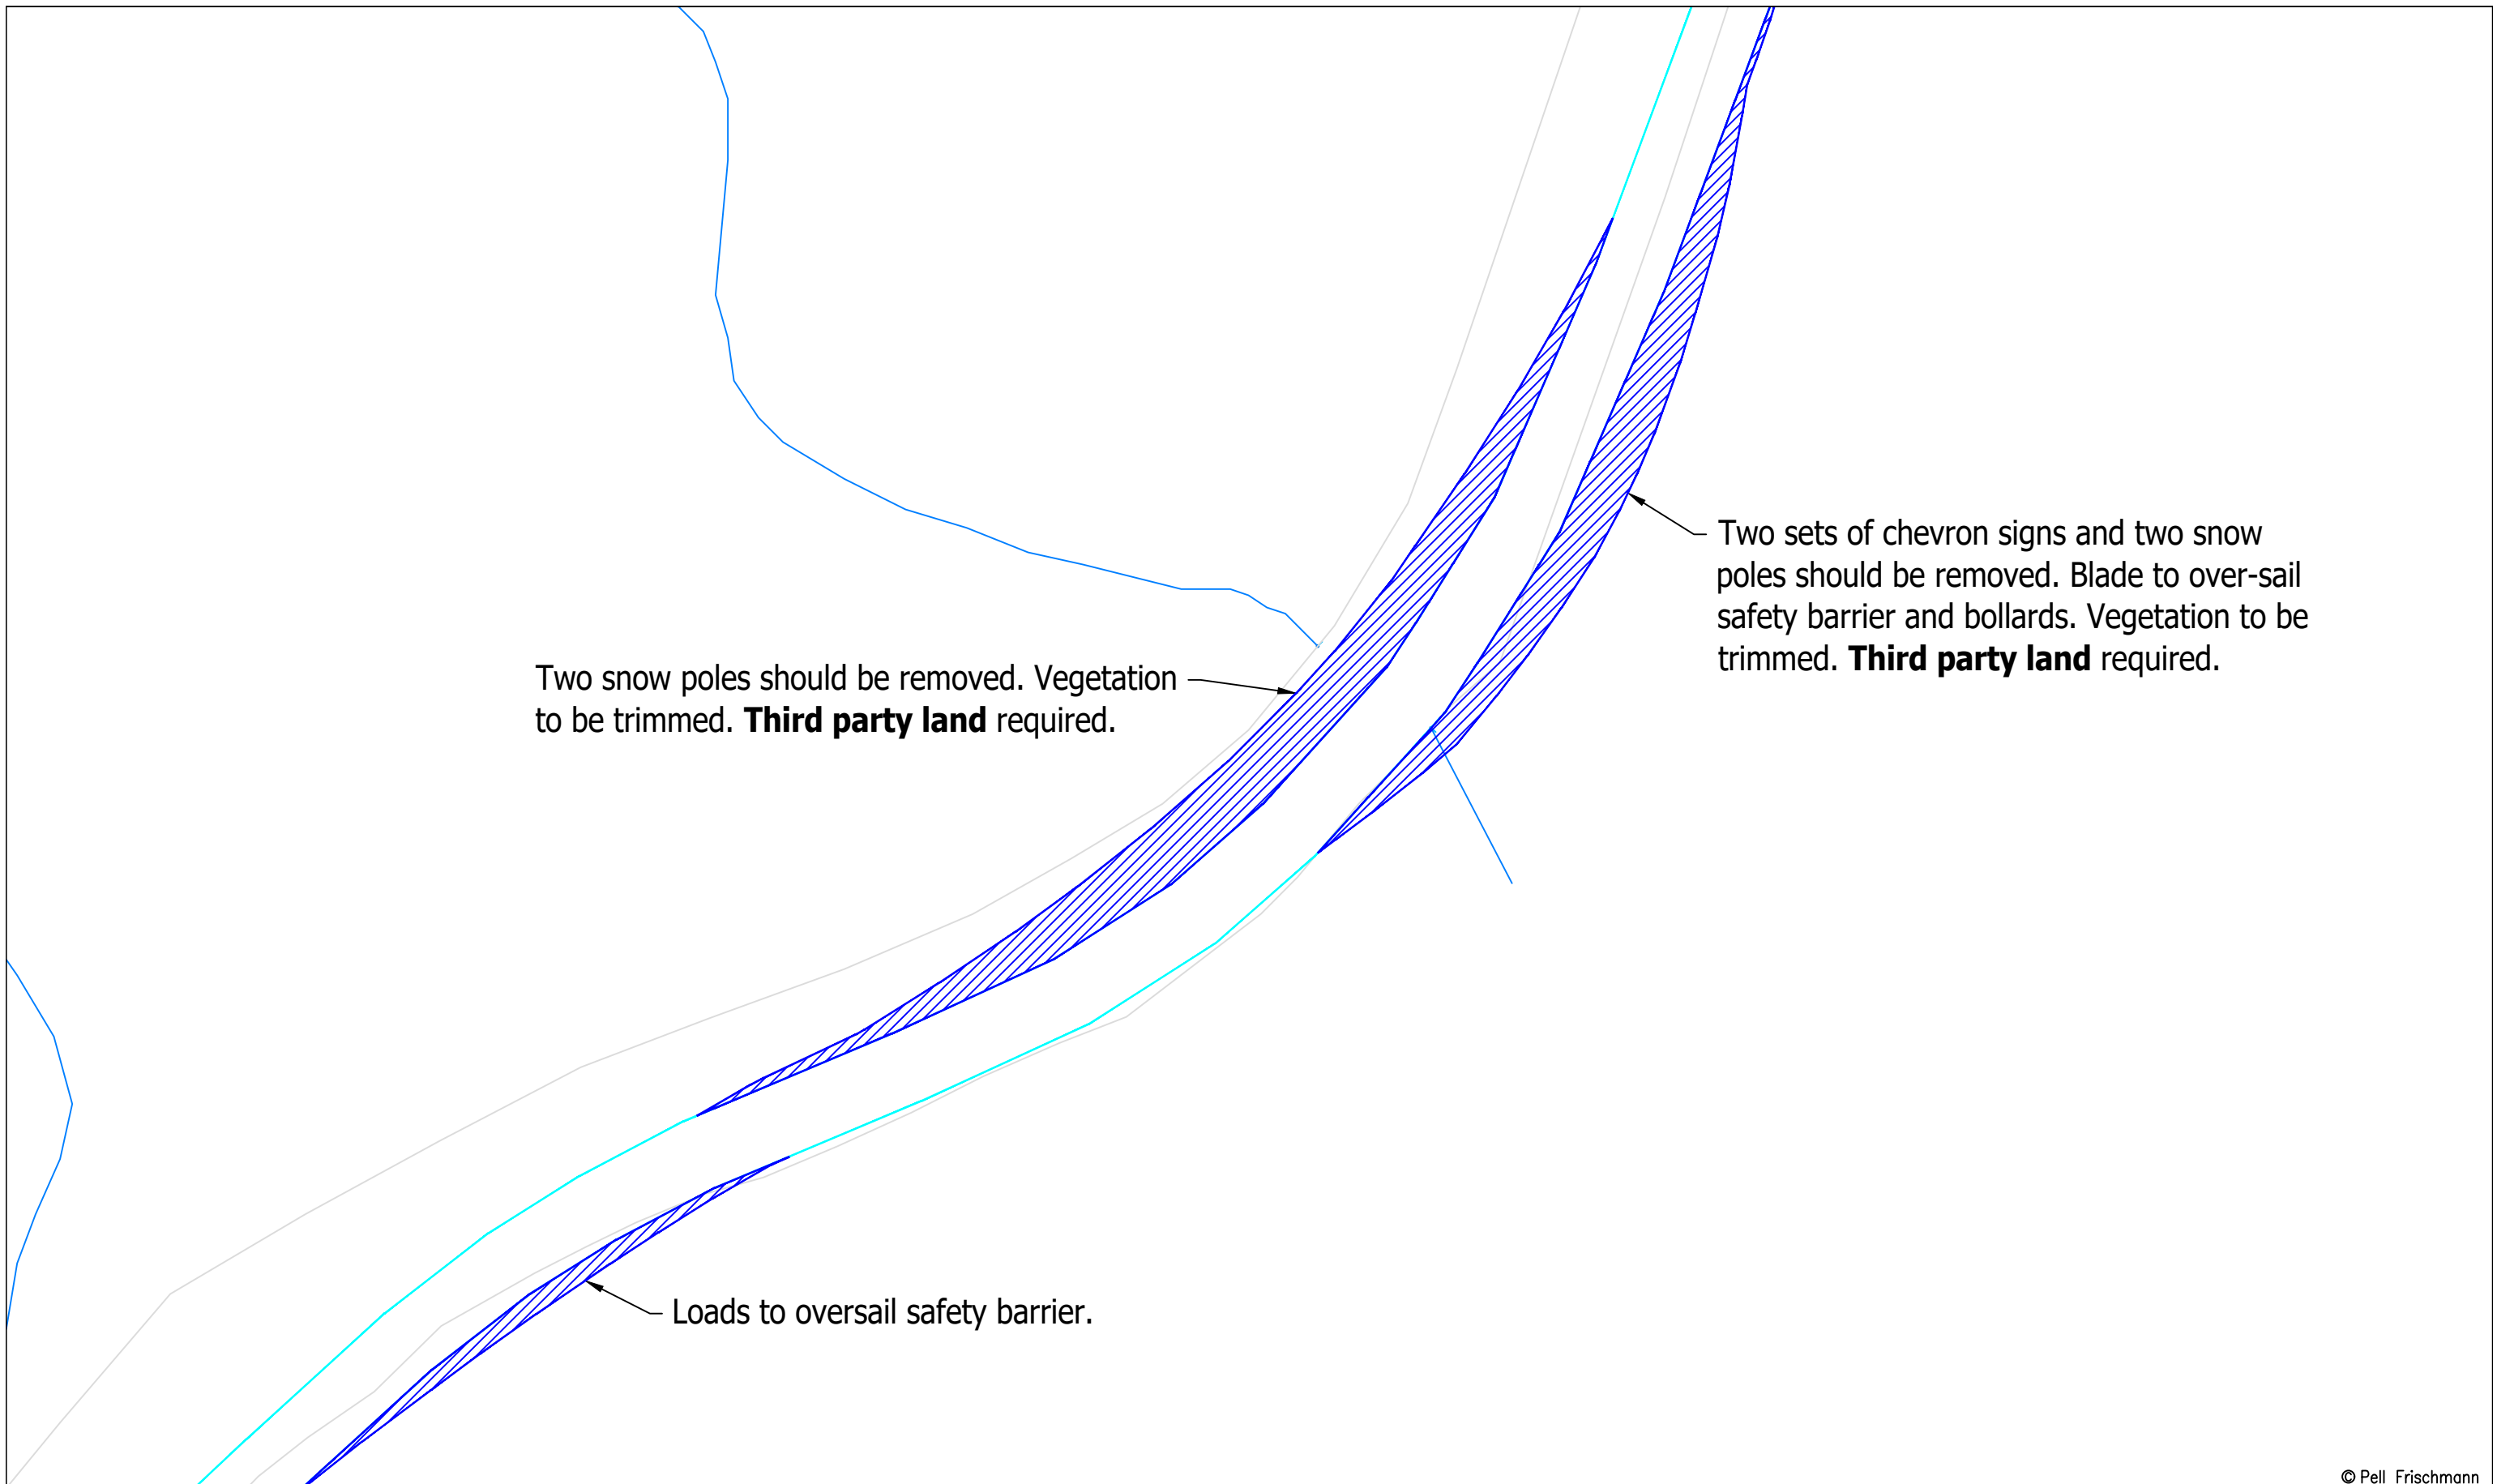


© Pell Frischmann

Pell Frischmann <small>93 GEORGE STREET, EDINBURGH, EH2 3ES</small> <small>Tel: +44 (0)131 240 1270</small> <small>Email: pfe@pellfrischmann.com</small> <small>www.pellfrischmann.com</small>	Project	Cruach Clenamachie Wind Farm	Name	JS	Date	05/12/2023	Scale	1:500 @ A3	
	Client	Savills	Drawing Title	Vestas V162 Blade and Tower	Designed	TL	05/12/2023	File No.	231205 Cruach Clenamachie V162 SPA.dwg
Key — Wheel SPA — Body SPA — Load SPA — Indicative Over-run Over-sail	SPA Location	A85 Bends Southwest of Arrivain	Checked	GB	05/12/2023	Drawing Status	Final	Revision	XXX
				Point of Interest	46	Drawing No.	SK35A	Notes:	1. All mitigation is subject to confirmation through a test run. 2. This is not a construction drawing and is intended for illustration purposes only.

Blade

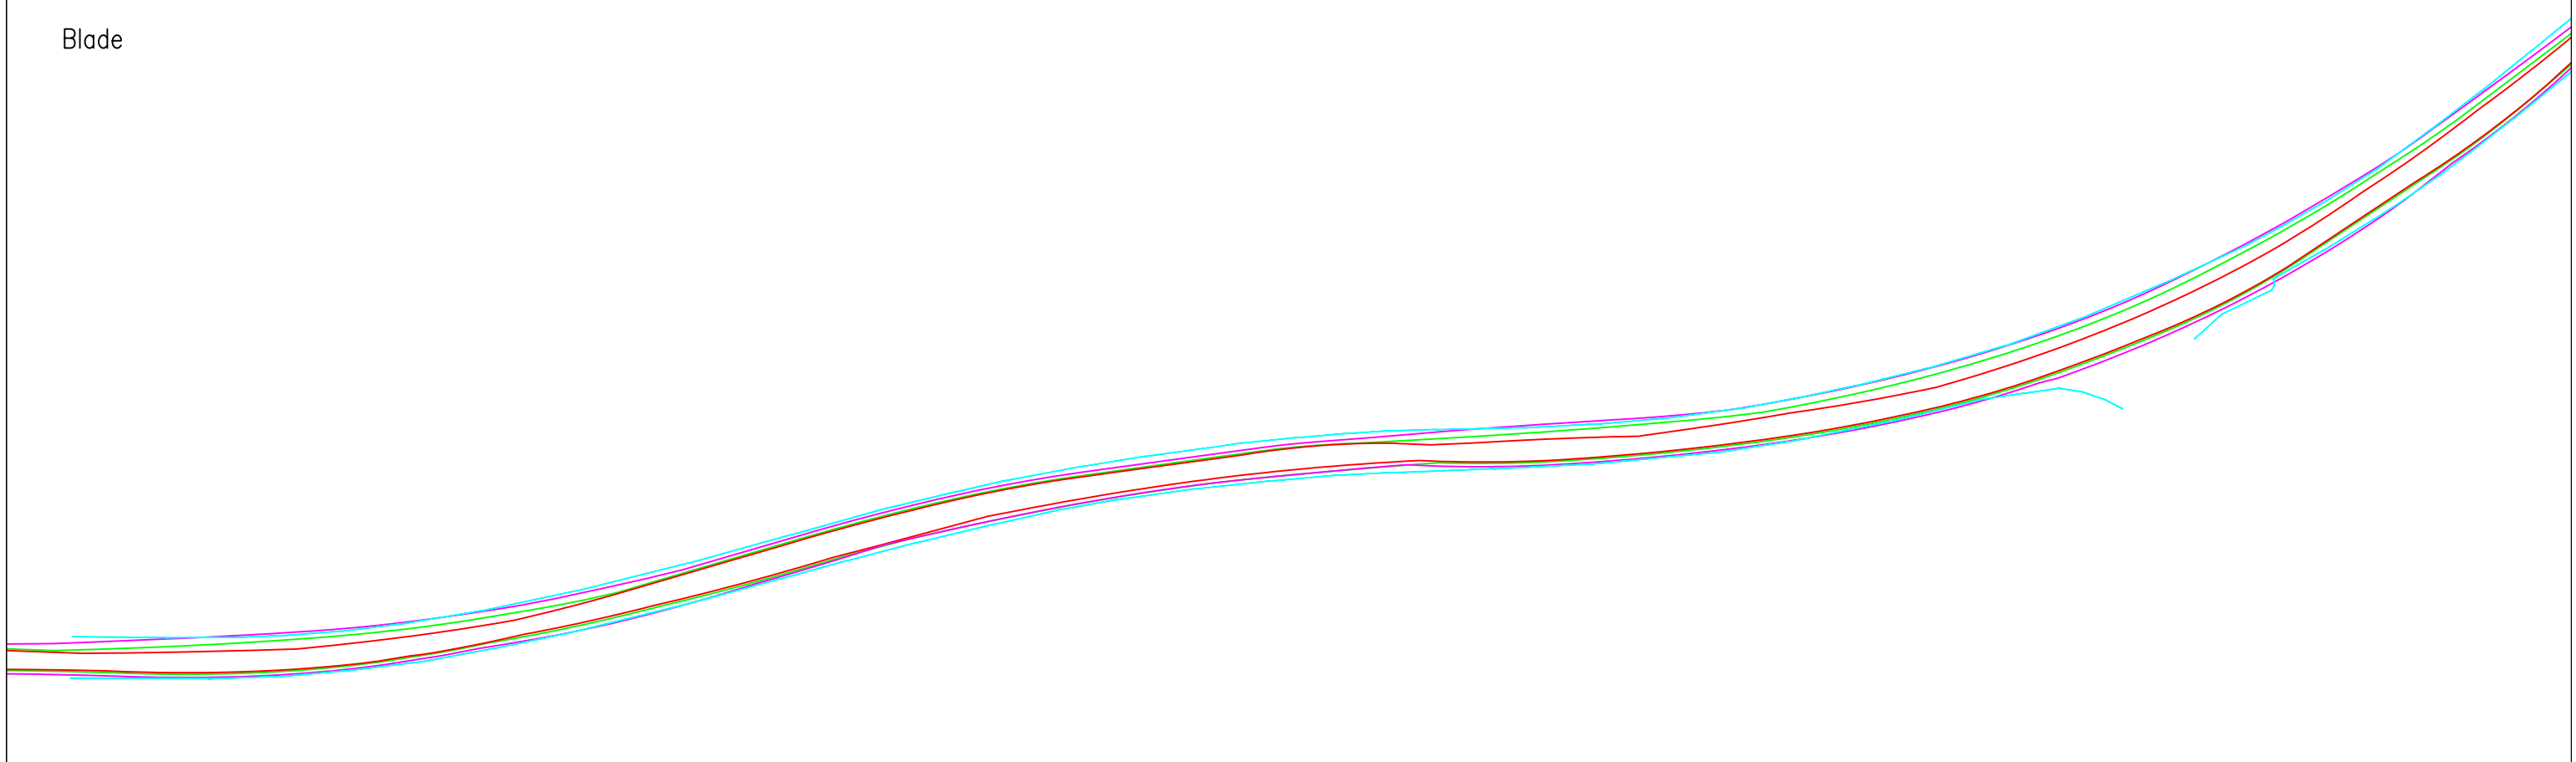

Tower

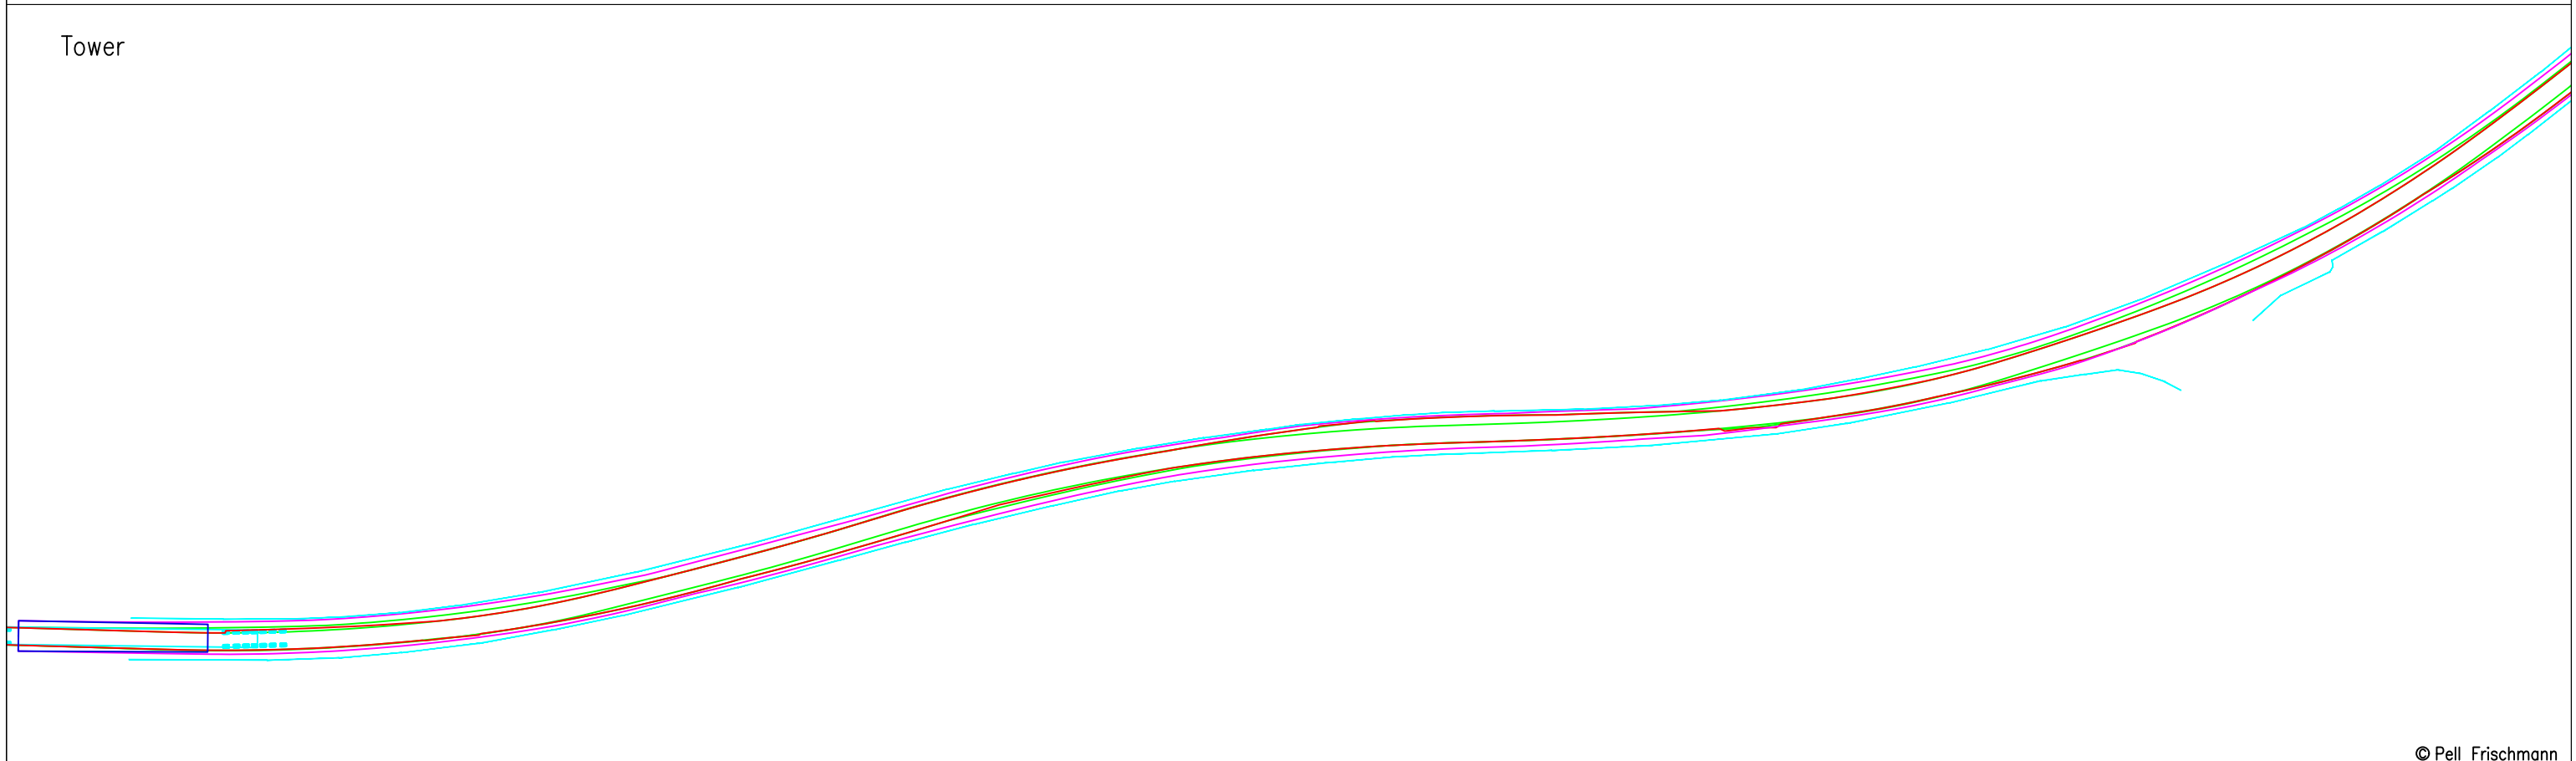

© Pell Frischmann

Pell Frischmann

93 GEORGE STREET, EDINBURGH, EH2 3ES
 Tel: +44 (0)131 240 1270
 Email: pfe@pellfrischmann.com
 www.pellfrischmann.com

Project

Cruach Clenamacrie Wind Farm

Drawn	JS	05/12/2023	Scale	1:1000 @ A3
Designed	TL	05/12/2023	File No.	231205 Cruach Clenamacrie V162 SPA.dwg
Checked	GB	05/12/2023	Drawing Status	Final
Point of Interest	48		Drawing No.	SK36
Notes:			Revision	
1. All mitigation is subject to confirmation through a test run.			XXX	
2. This is not a construction drawing and is intended for illustration purposes only.				

Client Savills


Drawing Title

Vestas V162 Blade and Tower

Key						
	Wheel SPA	Body SPA	Load SPA	Indicative	Over-run	Over-sail

SPA Location


A85 Southwest of Glen Lochy Car Park

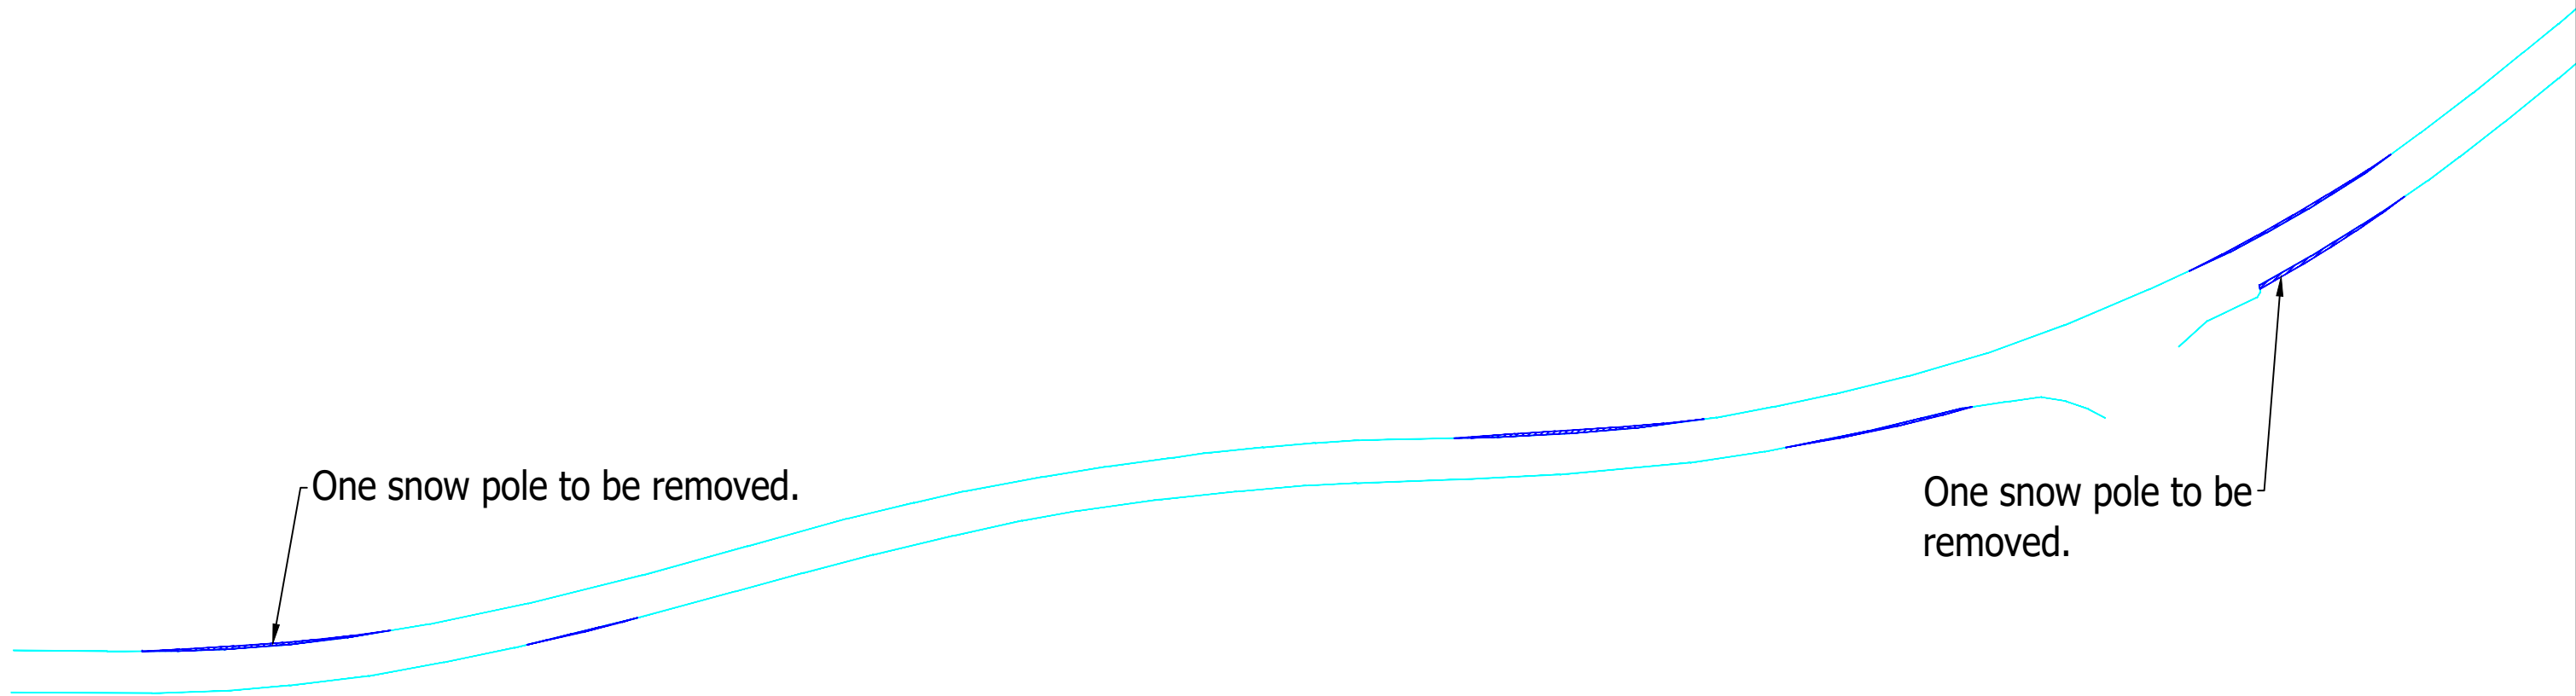


© Pell Frischmann

Pell Frischmann <small>93 GEORGE STREET, EDINBURGH, EH2 3ES</small> <small>Tel: +44 (0)131 240 1270</small> <small>Email: pfe@pellfrischmann.com</small> <small>www.pellfrischmann.com</small>	Project	Cruach Clenamacrie Wind Farm	Name	JS	Date	05/12/2023	Scale	1:1000 @ A3	
	Client	Savills	Drawing Title	Vestas V162 Blade and Tower	Designed	TL	05/12/2023	File No.	231205 Cruach Clenamacrie V162 SPA.dwg
Key — Wheel SPA — Body SPA — Load SPA — Indicative Over-run Over-sail	SPA Location	A85 Southwest of Glen Lochy Car Park	Checked	GB	05/12/2023	Point of Interest	48	Drawing Status	Final
			Drawing No.	SK36A	Notes:	1. All mitigation is subject to confirmation through a test run. 2. This is not a construction drawing and is intended for illustration purposes only.		Revision	XXX

Blade

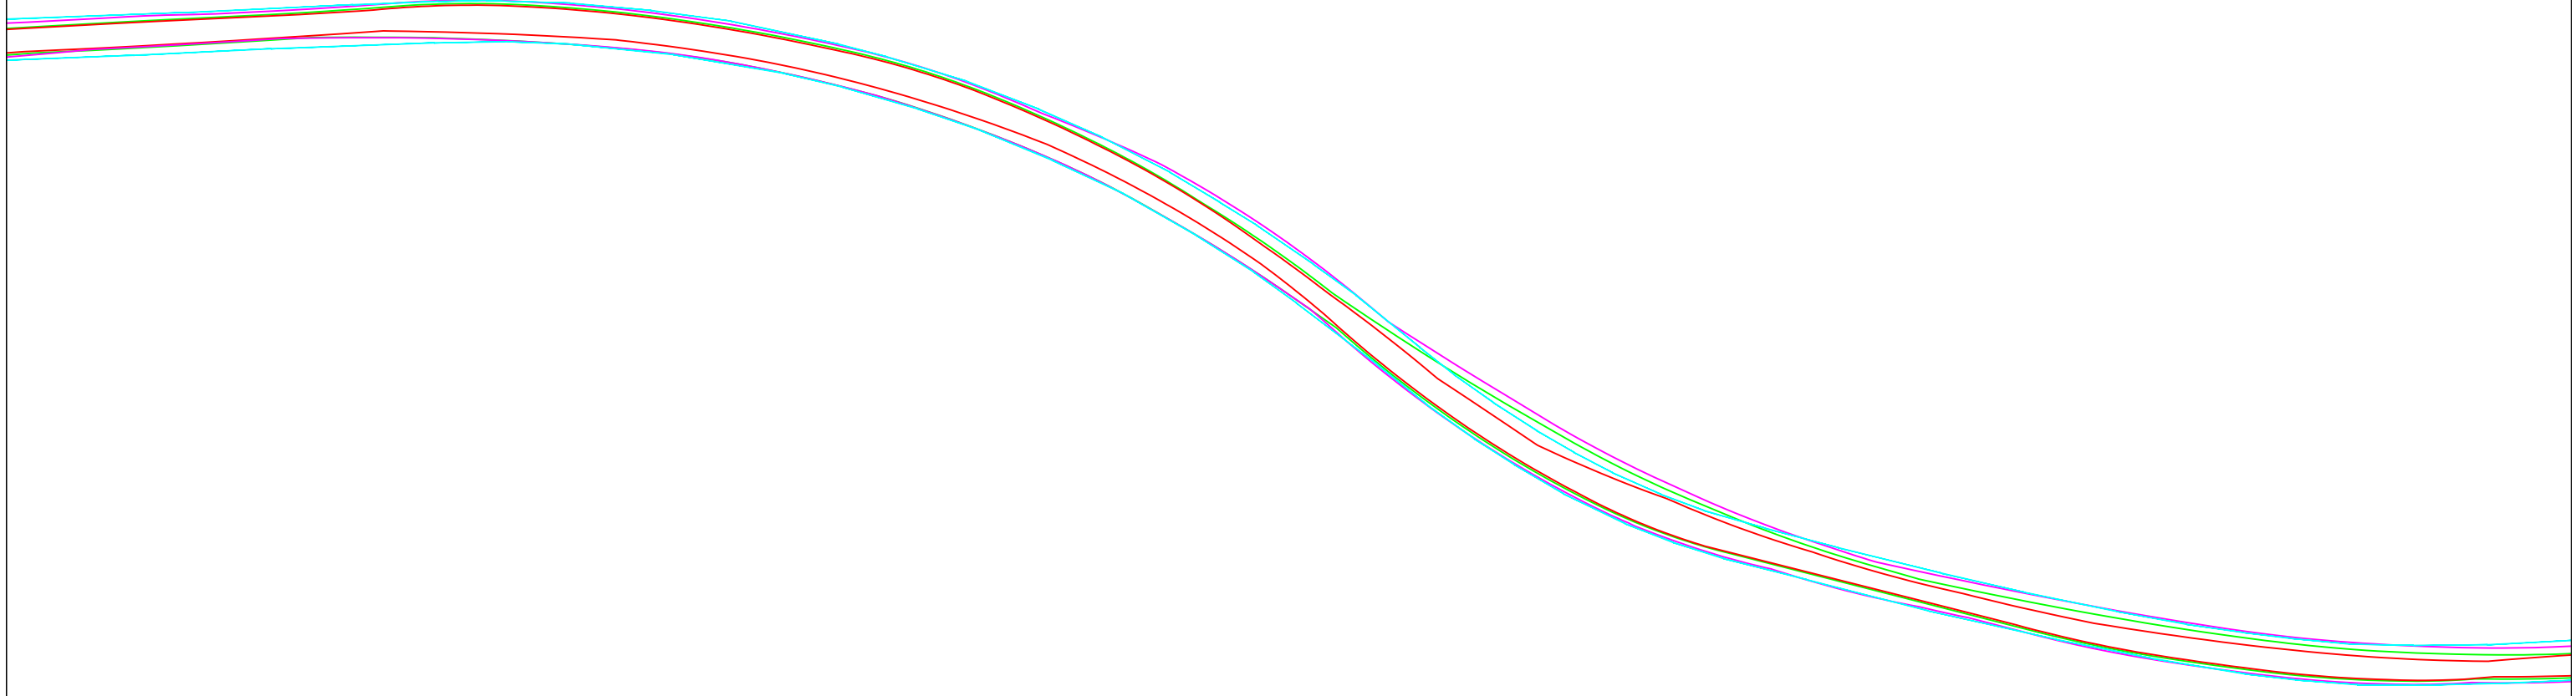

Tower

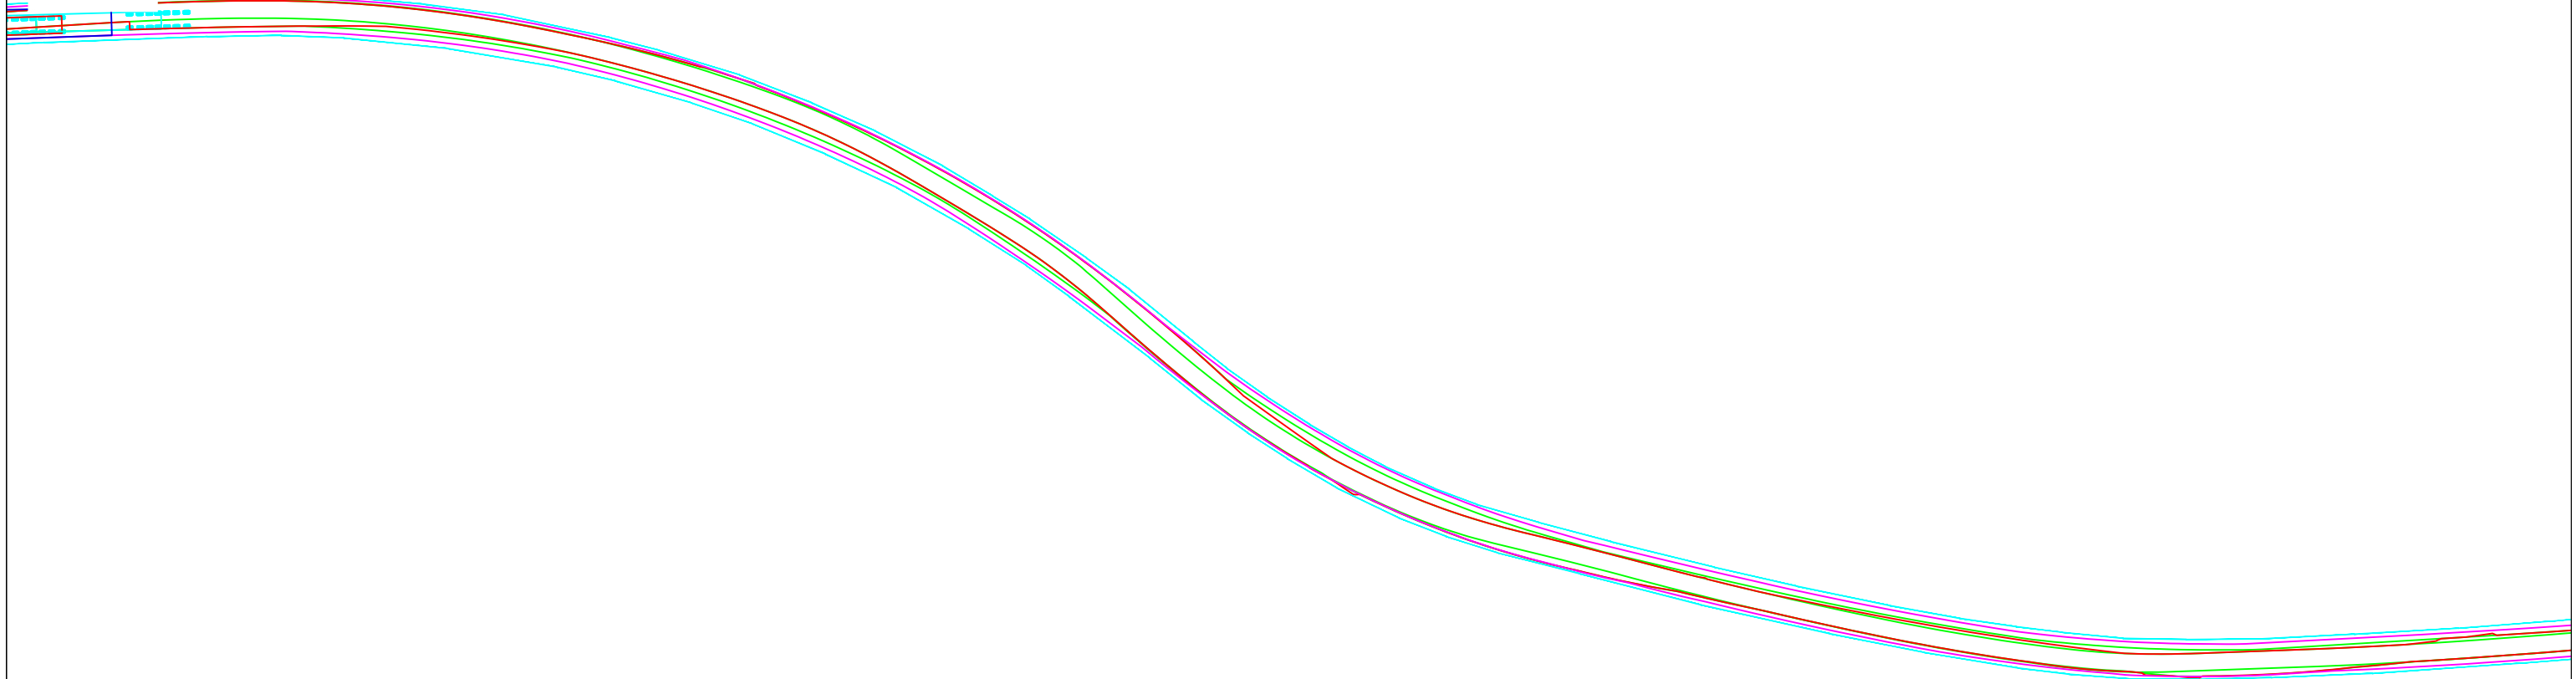

© Pell Frischmann

Pell Frischmann

93 GEORGE STREET, EDINBURGH, EH2 3ES
Tel: +44 (0)131 240 1270
Email: pfe@pellfrischmann.com
www.pellfrischmann.com

Project

Cruach Clenamachie Wind Farm

Name

Date

Scale

1:1000 @ A3

Drawn

JS

05/12/2023

File No.

231205 Cruach Clenamachie V162 SPA.dwg

Designed

TL

05/12/2023

Checked

GB

05/12/2023

Drawing Status

Final

Point of Interest

49

Drawing No.

SK37

Notes:

- All mitigation is subject to confirmation through a test run.
- This is not a construction drawing and is intended for illustration purposes only.

Revision

XXX

Client

Savills

Drawing Title


Vestas V162 Blade and Tower

Key

- Wheel SPA
- Body SPA
- Load SPA
- Indicative
- Over-run
- Over-sail

SPA Location


A85 Northeast of Succoth Lodge

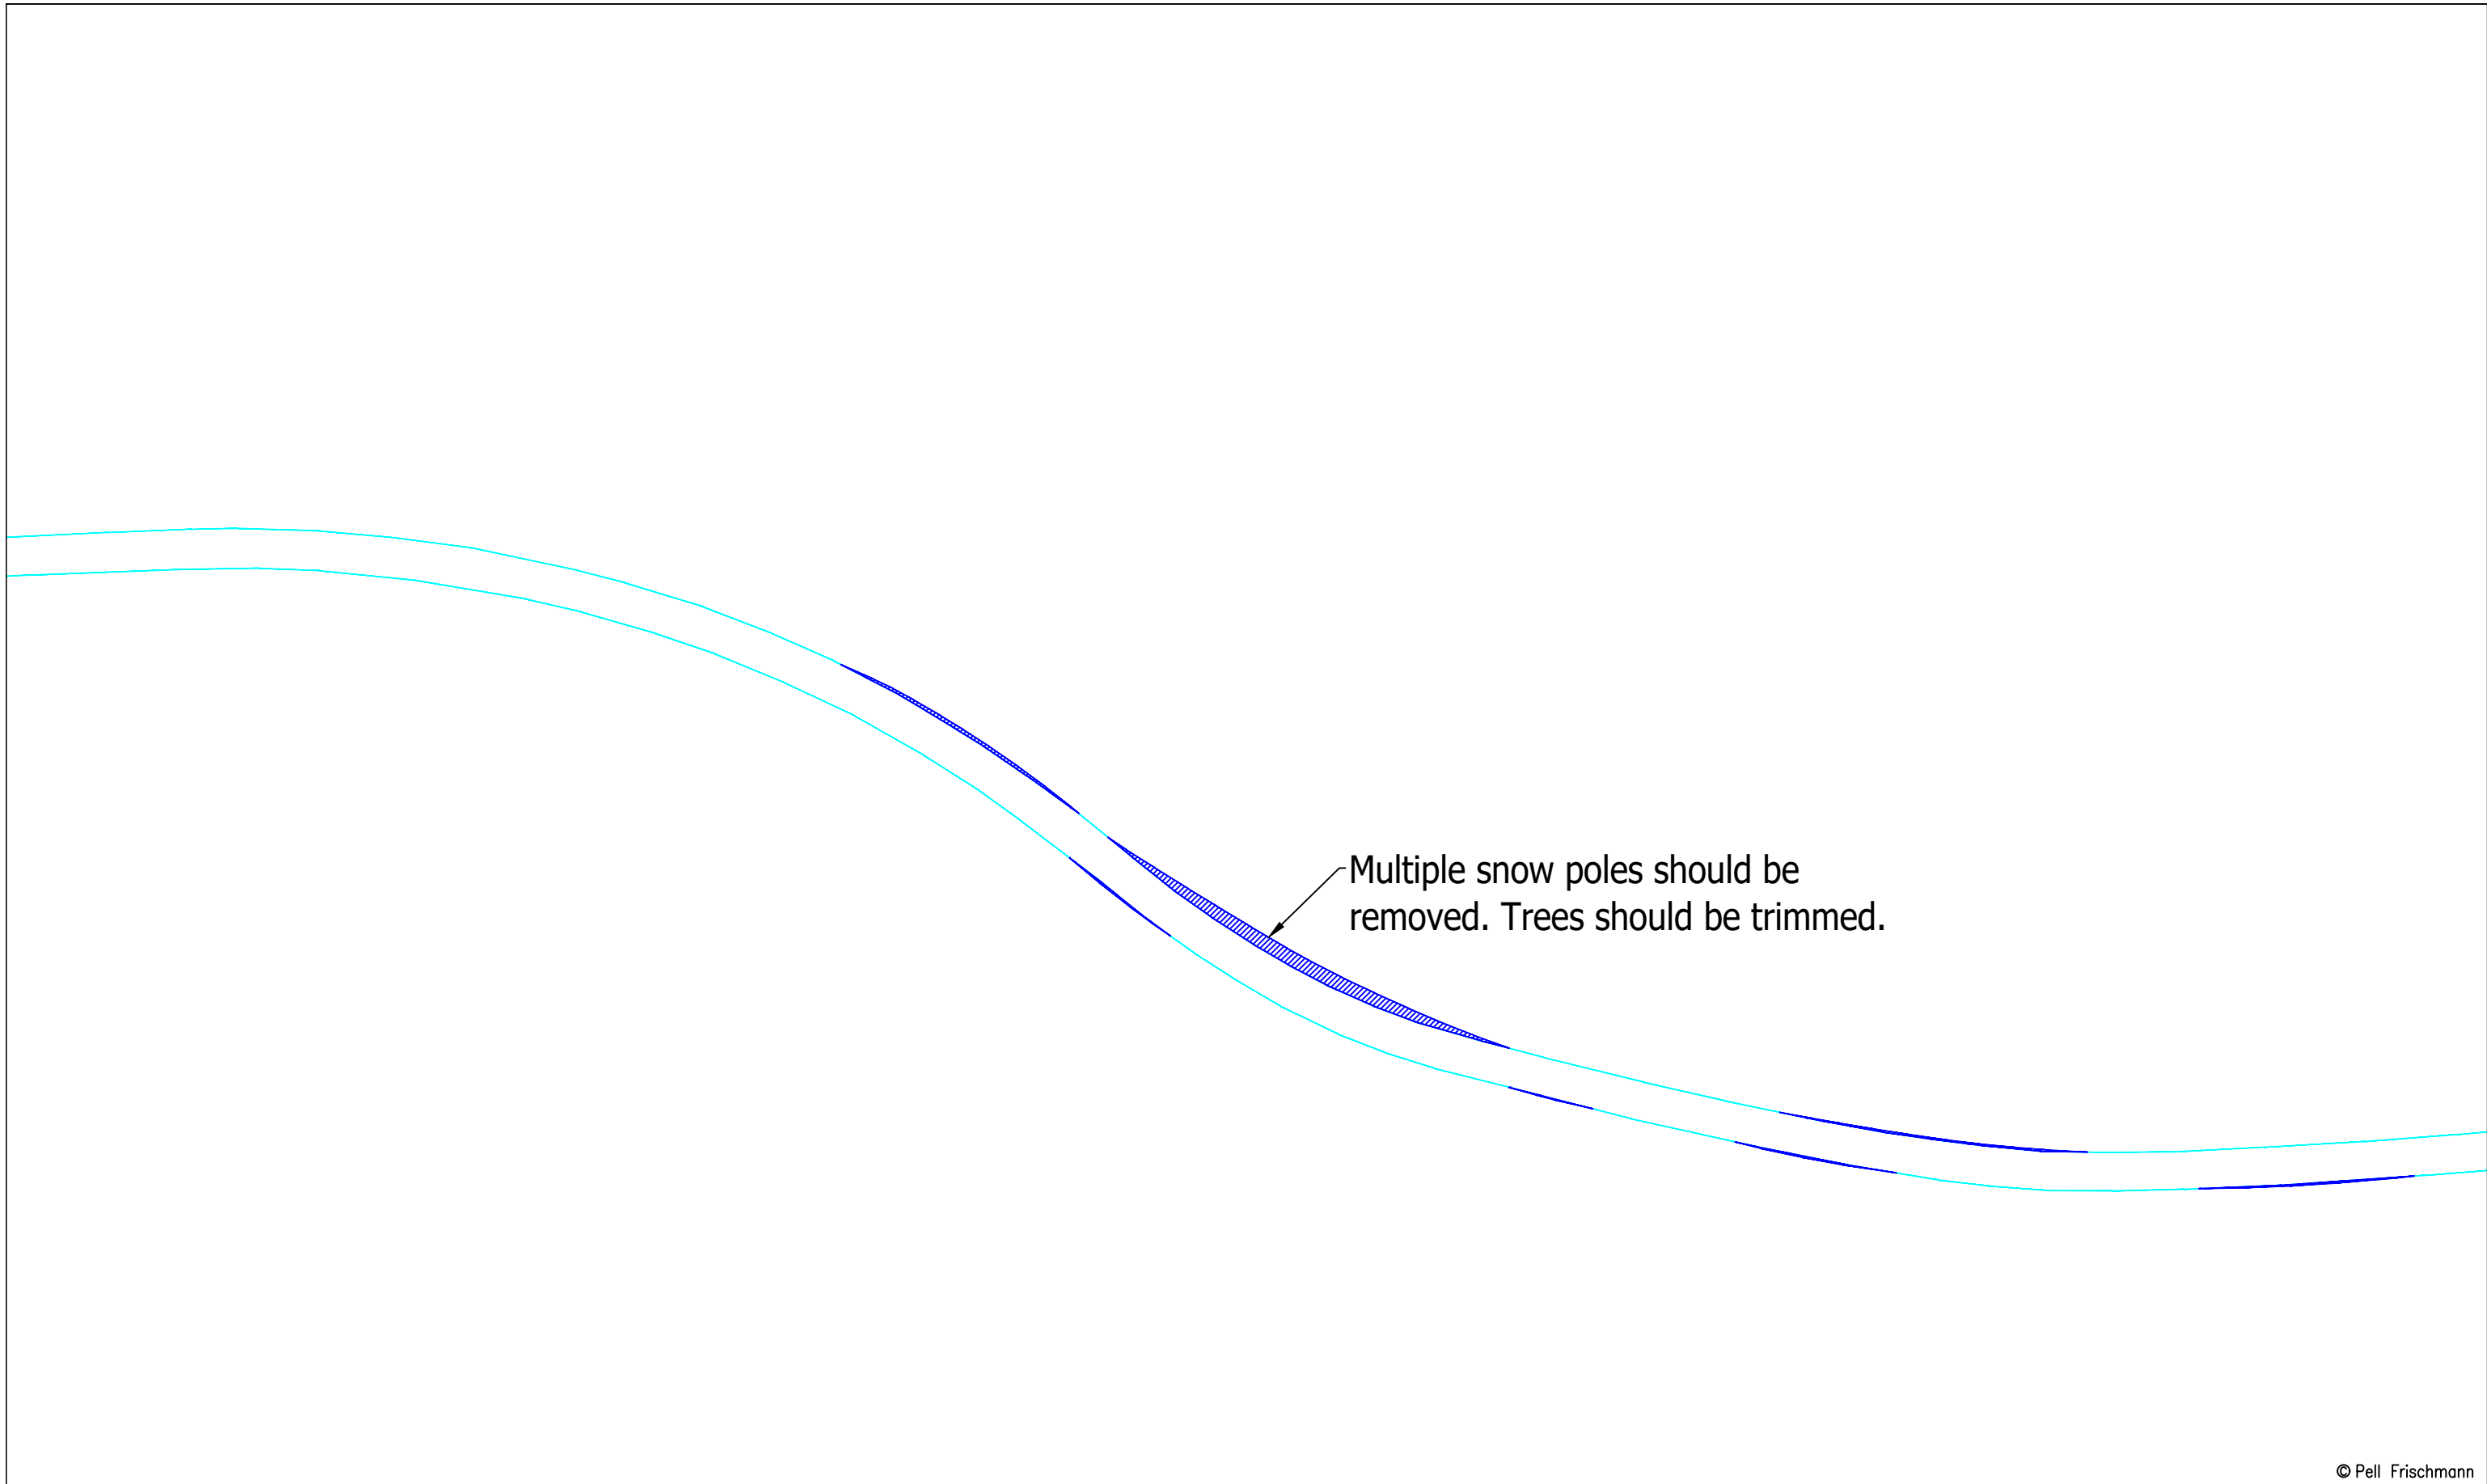


© Pell Frischmann

Pell Frischmann <small>93 GEORGE STREET, EDINBURGH, EH2 3ES</small> <small>Tel: +44 (0)131 240 1270</small> <small>Email: pfeinburgh@pellfrischmann.com</small> <small>www.pellfrischmann.com</small>	Project	Cruach Clenamachie Wind Farm	Name	Date	Scale		
	Client		Savills	Drawn	JS	05/12/2023	1:1000 @ A3
Key — Wheel SPA — Body SPA — Load SPA — Indicative Over-run Over-sail	Drawing Title	Vestas V162 Blade and Tower	Designed	TL	05/12/2023	File No.	
	SPA Location	A85 Northeast of Succoth Lodge	Checked	GB	05/12/2023	231205 Cruach Clenamachie V162 SPA.dwg	
			Point of Interest		49	Drawing Status	Final
			Drawing No.	Notes:		Revision	
			SK37A	1. All mitigation is subject to confirmation through a test run. 2. This is not a construction drawing and is intended for illustration purposes only.		XXX	

Blade

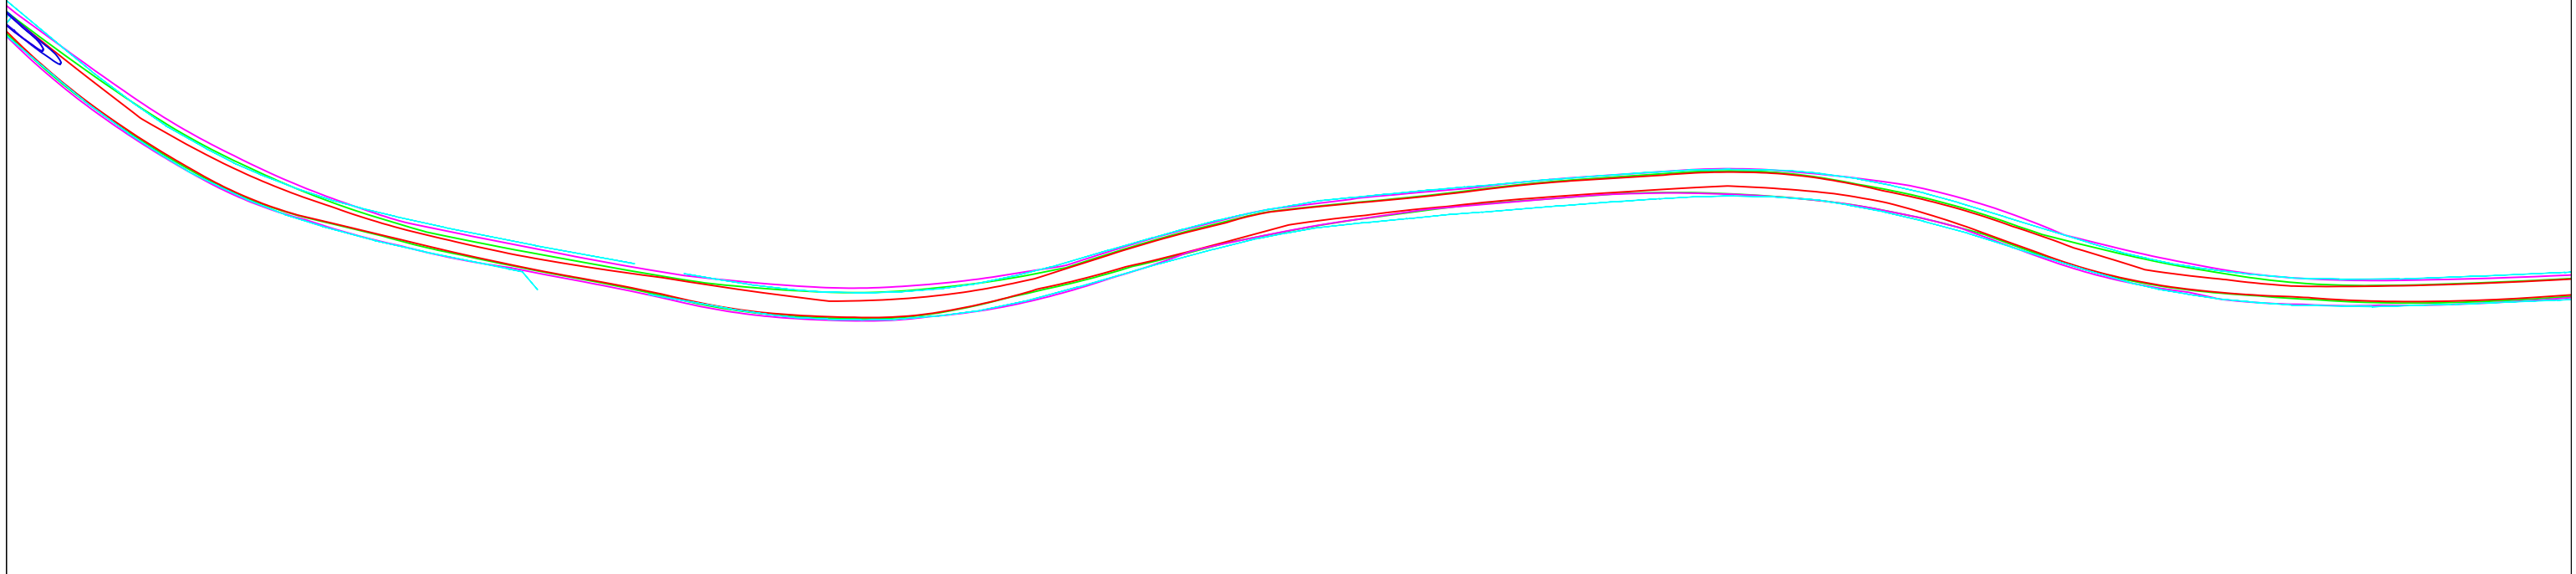

Tower

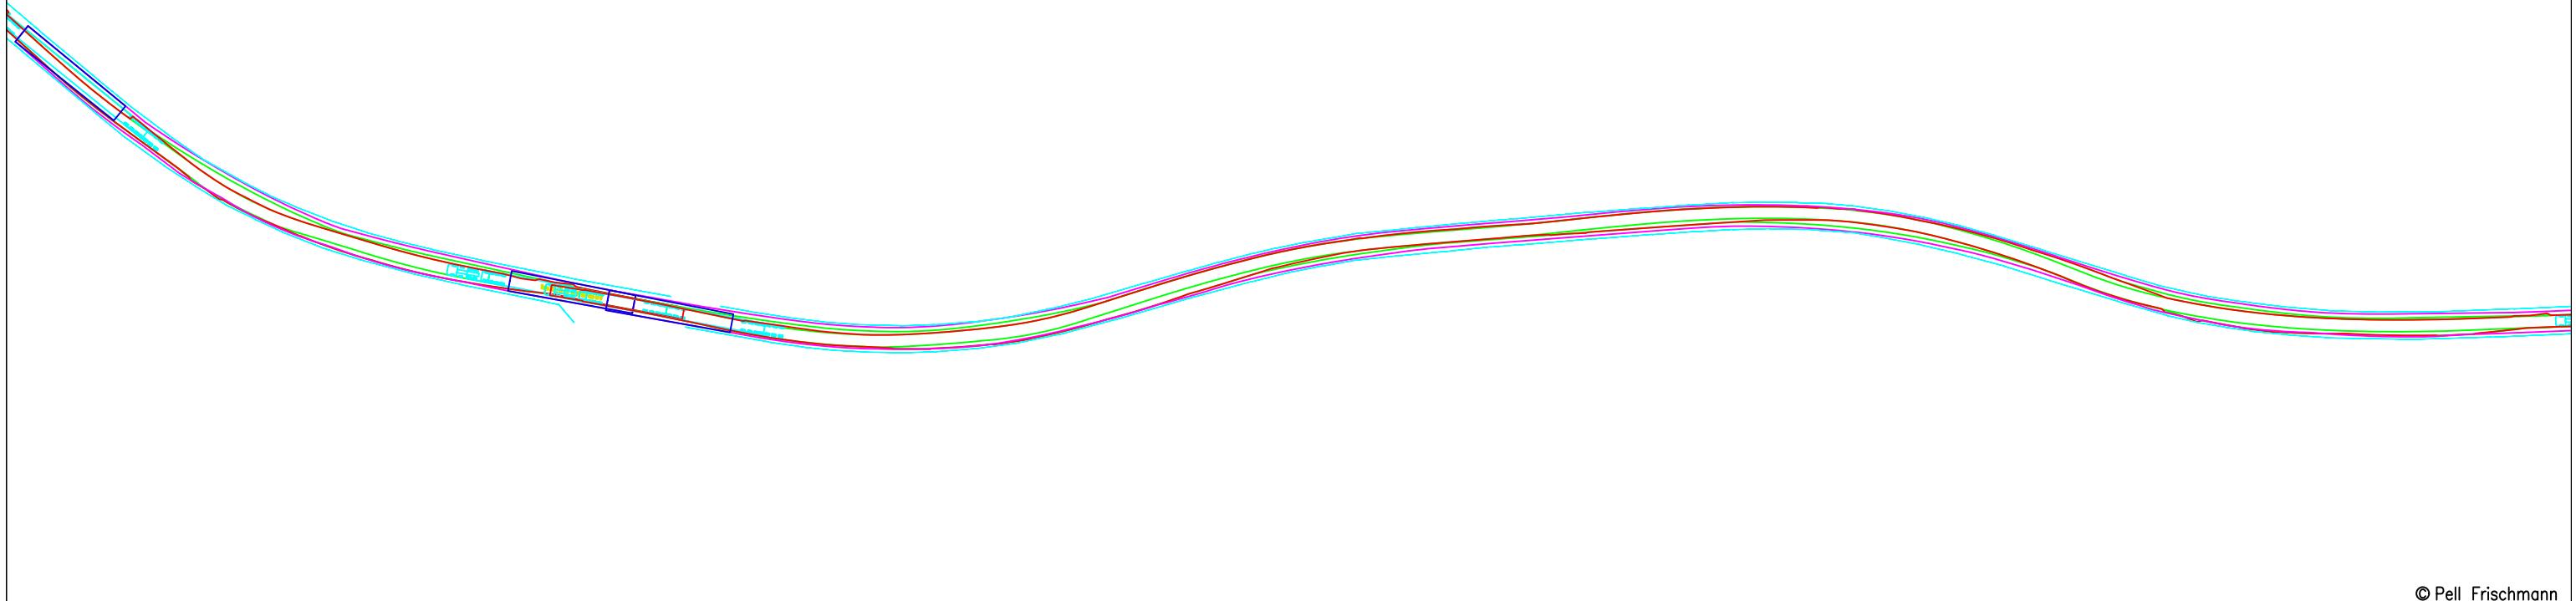

© Pell Frischmann

Pell Frischmann

93 GEORGE STREET, EDINBURGH, EH2 3ES
Tel: +44 (0)131 240 1270
Email: pfe@pellfrischmann.com
www.pellfrischmann.com

Project

Cruach Clenamacrie Wind Farm

	Name	Date	Scale
Drawn	JS	05/12/2023	1:1500 @ A3
Designed	TL	05/12/2023	File No.
Checked	GB	05/12/2023	231205 Cruach Clenamacrie V162 SPA.dwg
Point of Interest		50 & 51	Drawing Status
			Final
Drawing No.	Notes:		Revision
SK38	1. All mitigation is subject to confirmation through a test run. 2. This is not a construction drawing and is intended for illustration purposes only.		XXX

Client Savills


Drawing Title

Vestas V162 Blade and Tower

Key						
	Wheel SPA	Body SPA	Load SPA	Indicative	Over-run	Over-sail

SPA Location

A85 East of Strone Hill Car Park

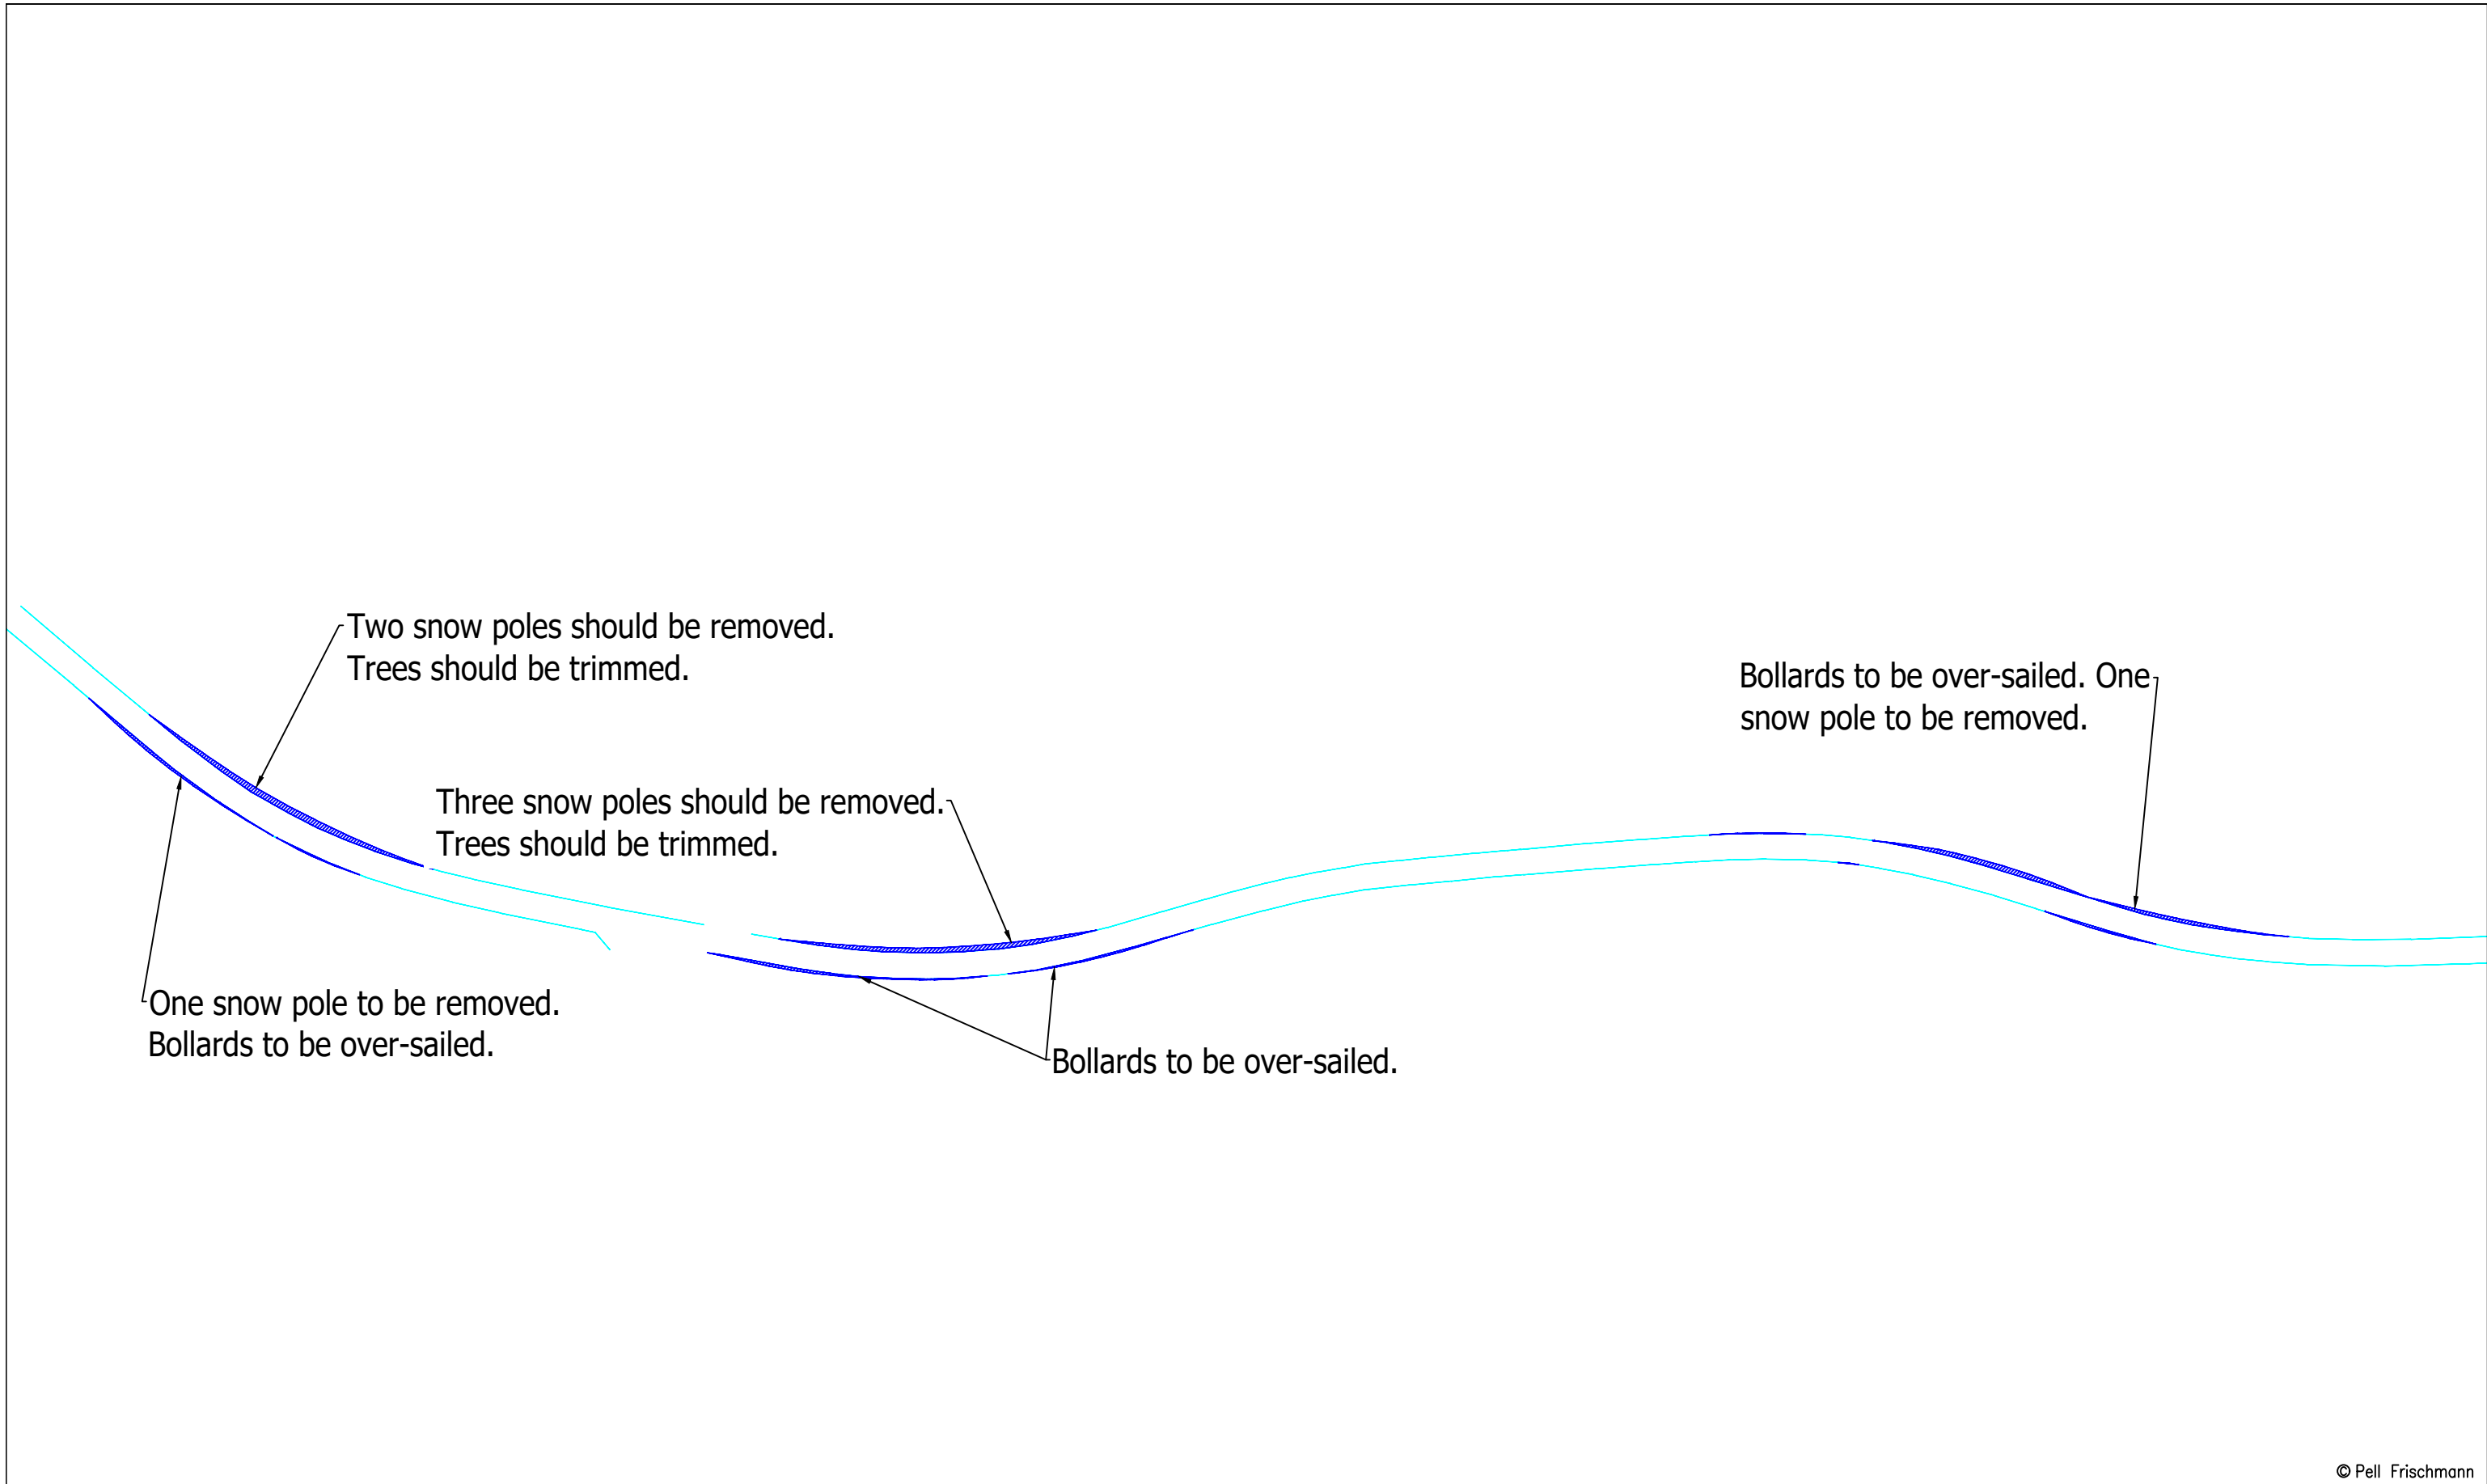


© Pell Frischmann

Pell Frischmann <small>93 GEORGE STREET, EDINBURGH, EH2 3ES</small> <small>Tel: +44 (0)131 240 1270</small> <small>Email: pfe@pellfrischmann.com</small> <small>www.pellfrischmann.com</small>	Project	Cruach Clenamacrie Wind Farm	Name	JS	Date	05/12/2023	Scale	1:1500 @ A3	
	Client	Savills	Drawing Title	Vestas V162 Blade and Tower	Designed	TL	05/12/2023	File No.	231205 Cruach Clenamacrie V162 SPA.dwg
Key Wheel SPA Body SPA Load SPA Indicative Over-run Over-sail	SPA Location	A85 East of Strone Hill Car Park	Checked	GB	05/12/2023	Point of Interest	50 & 51	Drawing Status	Final
				Drawing No.	SK38A	Notes:	1. All mitigation is subject to confirmation through a test run. 2. This is not a construction drawing and is intended for illustration purposes only.		Revision

Blade

Tower

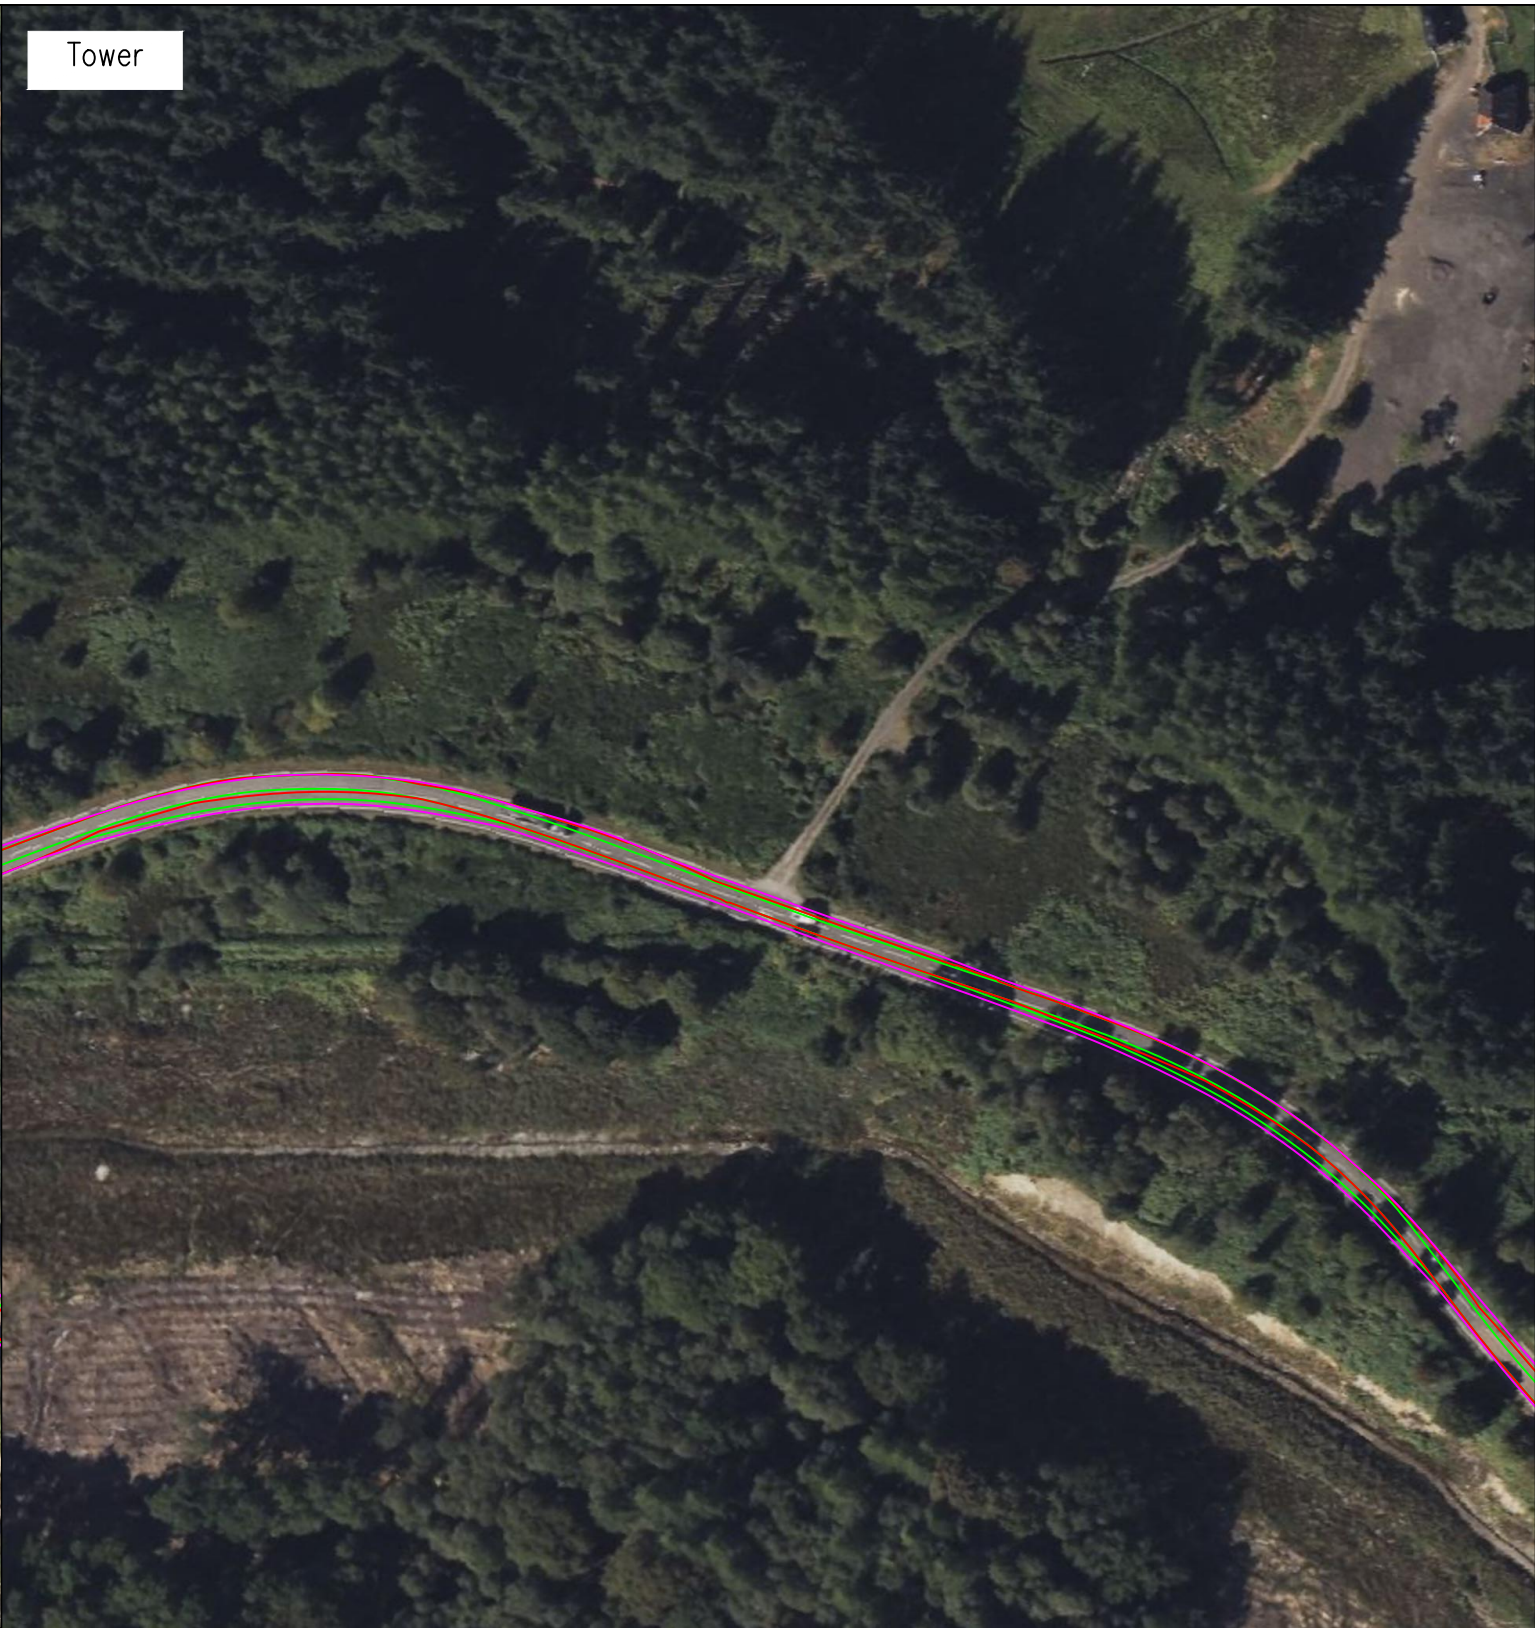

© Pell Frischmann

Pell Frischmann

93 GEORGE STREET, EDINBURGH, EH2 3ES
Tel: +44 (0)131 240 1270
Email: pfe@pellfrischmann.com
www.pellfrischmann.com


Project

Cruach Clenamachie Wind Farm

	Name	Date	Scale
Drawn	JS	05/12/2023	1:1500 @ A3
Designed	TL	05/12/2023	File No.
Checked	GB	05/12/2023	231205 Cruach Clenamachie V162 SPA.dwg
Point of Interest		52	Drawing Status
			Final
Drawing No.	Notes:		Revision
SK39	1. All mitigation is subject to confirmation through a test run. 2. This is not a construction drawing and is intended for illustration purposes only.		XXX

Client	Savills					
Key	—	—	—	—	▨	▨
	Wheel SPA	Body SPA	Load SPA	Indicative	Over-run	Over-sail

Drawing Title	Vestas V162 Blade and Tower
SPA Location	A85 Strone Hill Car Park

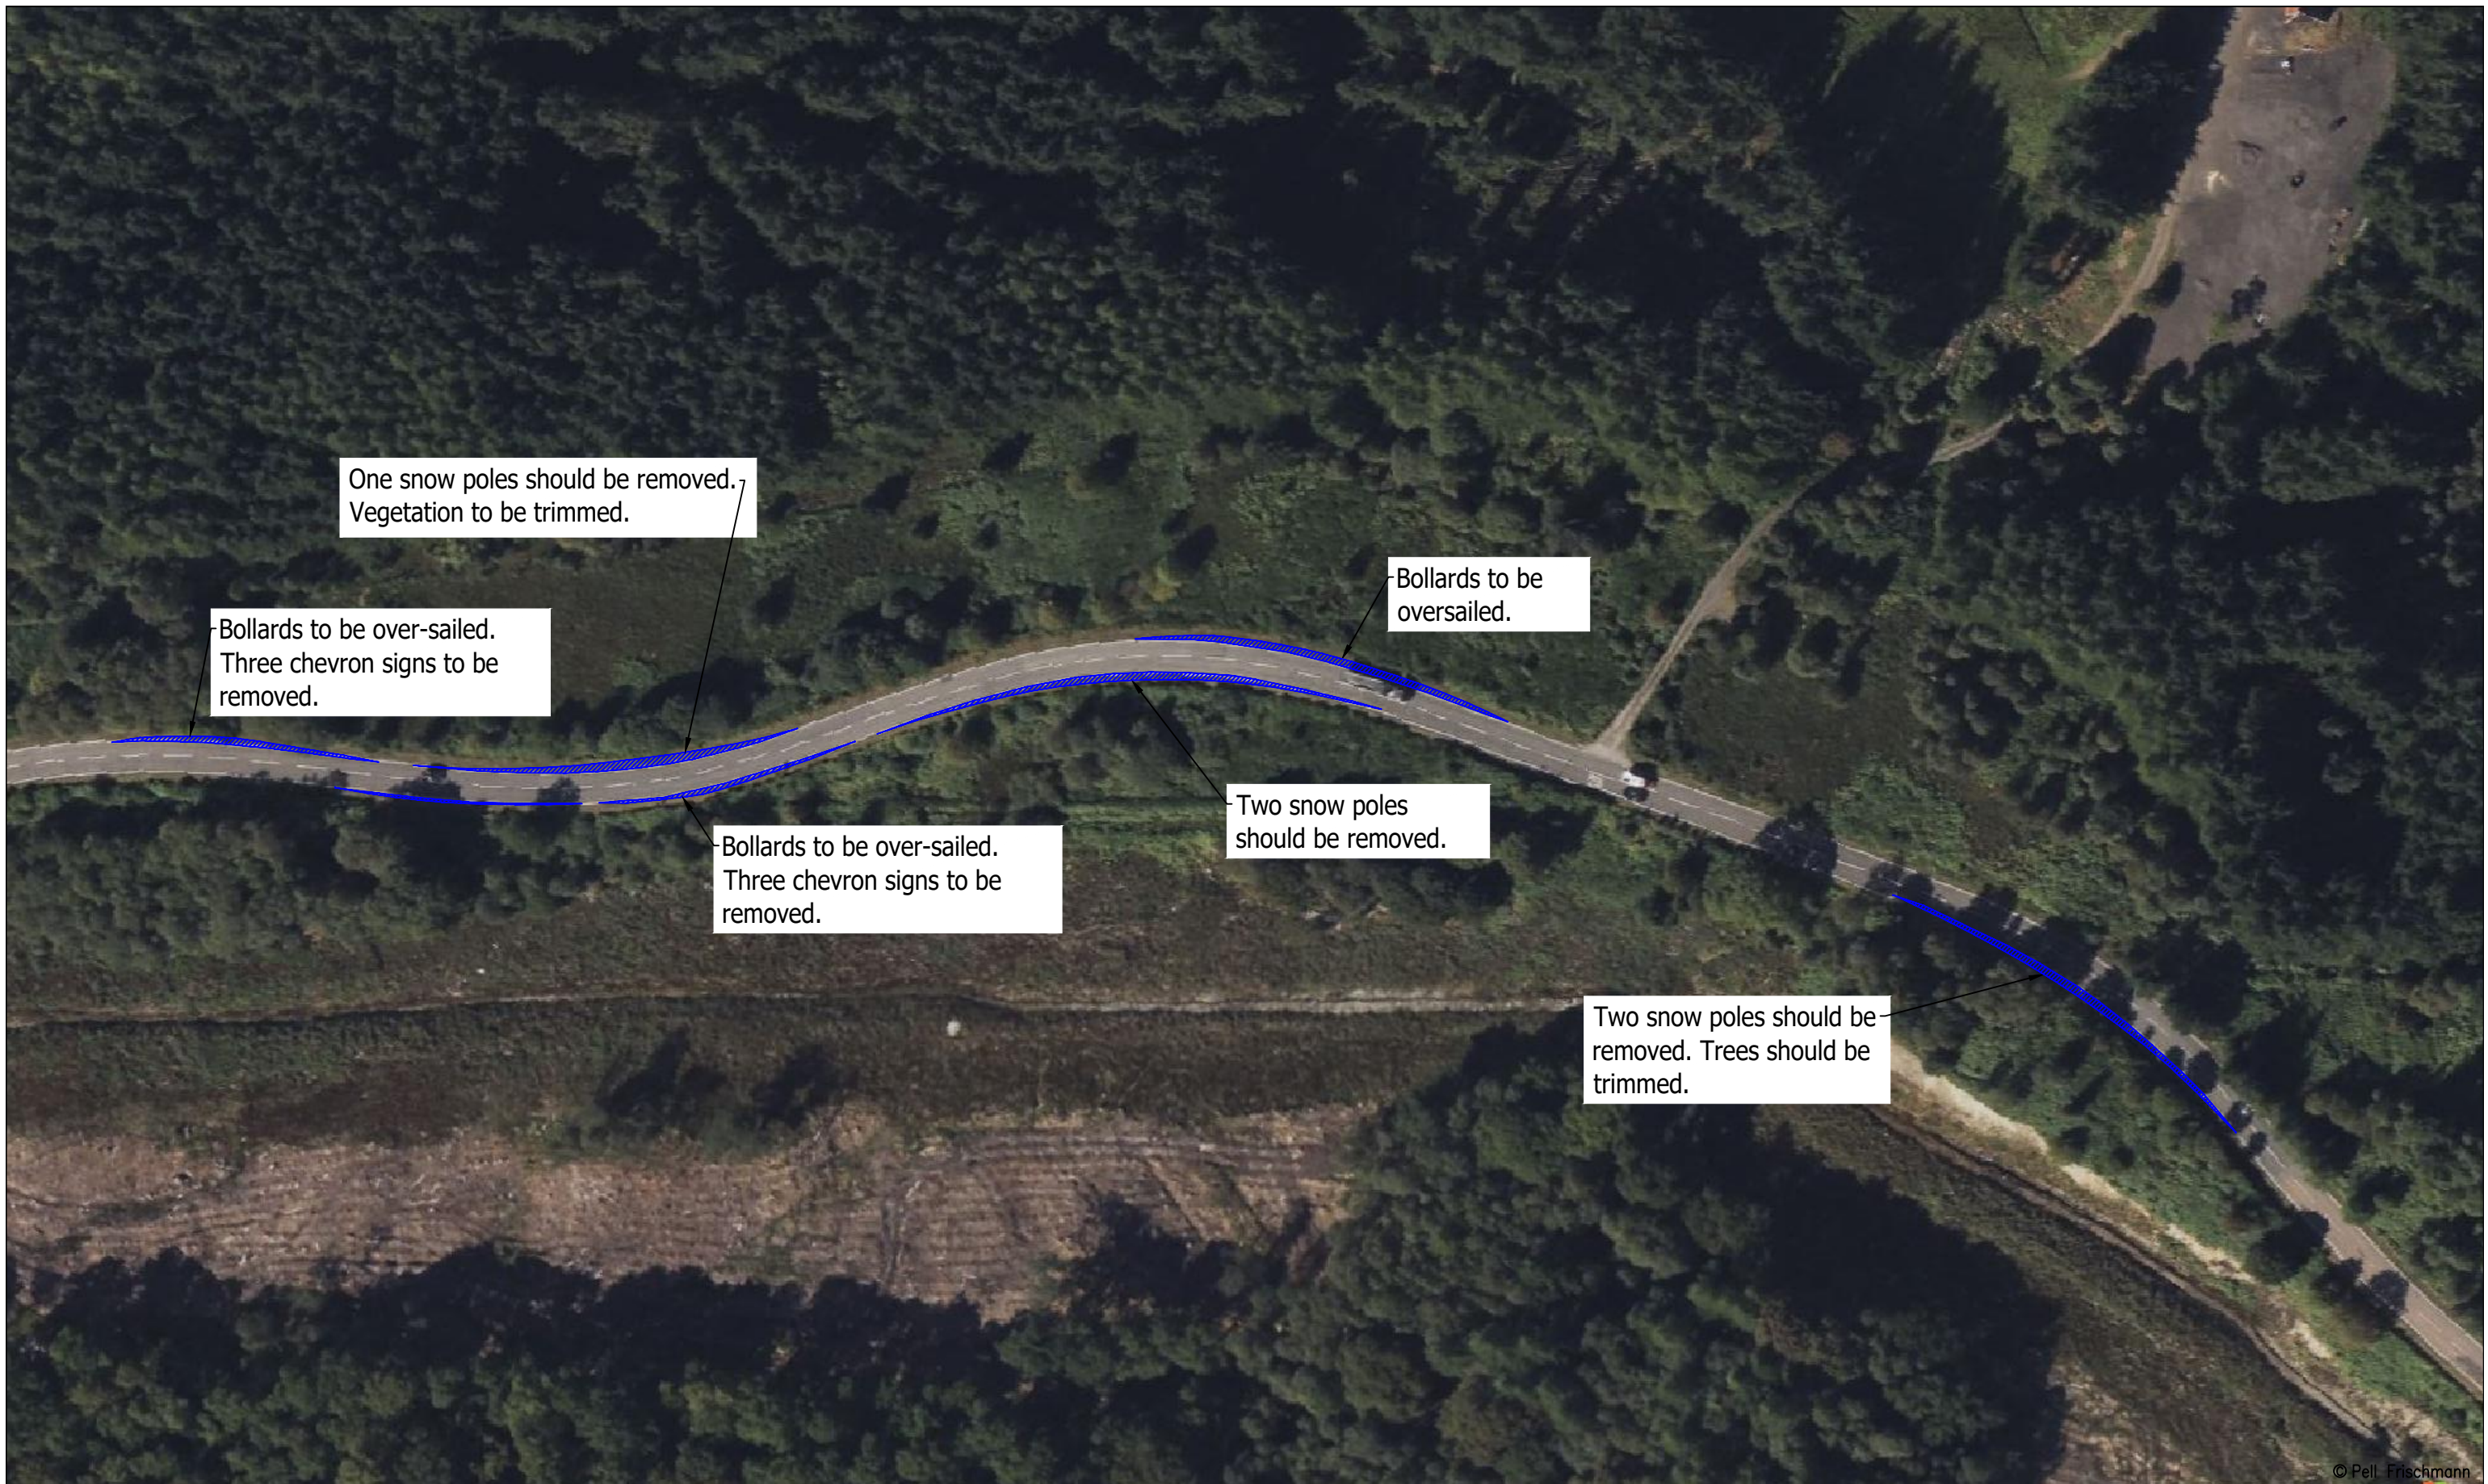

One snow poles should be removed.
Vegetation to be trimmed.

Bollards to be over-sailed.
Three chevron signs to be removed.

Bollards to be over-sailed.

Bollards to be over-sailed.
Three chevron signs to be removed.

Two snow poles should be removed.

Two snow poles should be removed. Trees should be trimmed.


© Pell Frischmann

Pell Frischmann 93 GEORGE STREET, EDINBURGH, EH2 3ES Tel: +44 (0)131 240 1270 Email: pfe@pellfrischmann.com www.pellfrischmann.com	Project	Cruach Clenamachie Wind Farm		Name	JS	Date	05/12/2023	Scale	1:1250 @ A3
	Client	Savills		Drawn	TL	Designed	GB	05/12/2023	File No.
Key Wheel SPA Body SPA Load SPA Indicative Over-run Over-sail	Drawing Title	Vestas V162 Blade and Tower		Checked	GB	Point of Interest	52	Drawing Status	Final
	SPA Location	A85 Strone Hill Car Park		Drawing No.	SK39A	Notes:	1. All mitigation is subject to confirmation through a test run. 2. This is not a construction drawing and is intended for illustration purposes only.		Revision

Blade




Tower

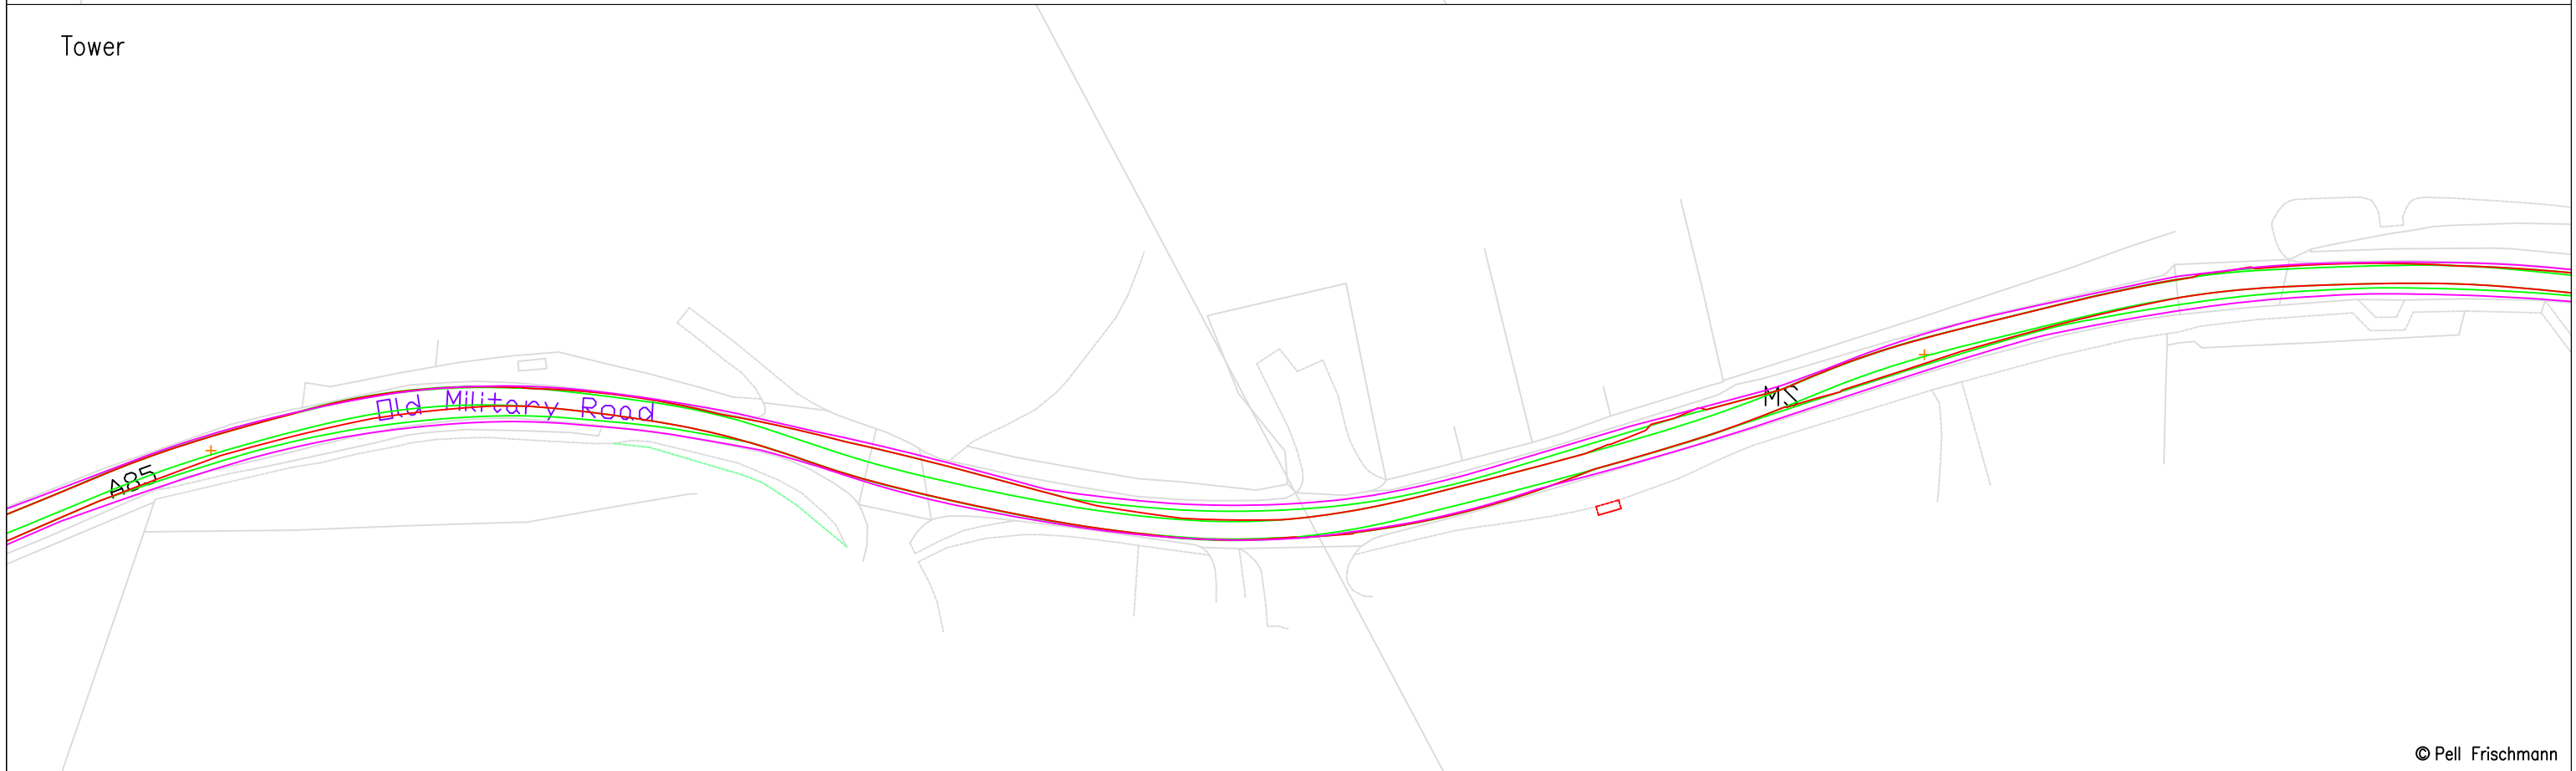



© Pell Frischmann

Pell Frischmann <small>93 GEORGE STREET, EDINBURGH, EH2 3ES</small> <small>Tel: +44 (0)131 240 1270</small> <small>Email: pfeinburgh@pellfrischmann.com</small> <small>www.pellfrischmann.com</small>	Project	Cruach Clenamacrie Wind Farm	Drawn	JS	05/12/2023	Scale	1:1000 @ A3			
	Client	Savills	Drawing Title	Vestas V162 Blade and Tower	Designed	TL	05/12/2023	File No.	231205 Cruach Clenamacrie V162 SPA.dwg	
Key — Wheel SPA — Body SPA — Load SPA — Indicative Over-run Over-sail	SPA Location	A85 Right Bend, Dalmally	Checked	GB	05/12/2023	Drawing Status	Final			
			Point of Interest	54		Drawing No.	SK40	Notes:	1. All mitigation is subject to confirmation through a test run. 2. This is not a construction drawing and is intended for illustration purposes only.	Revision

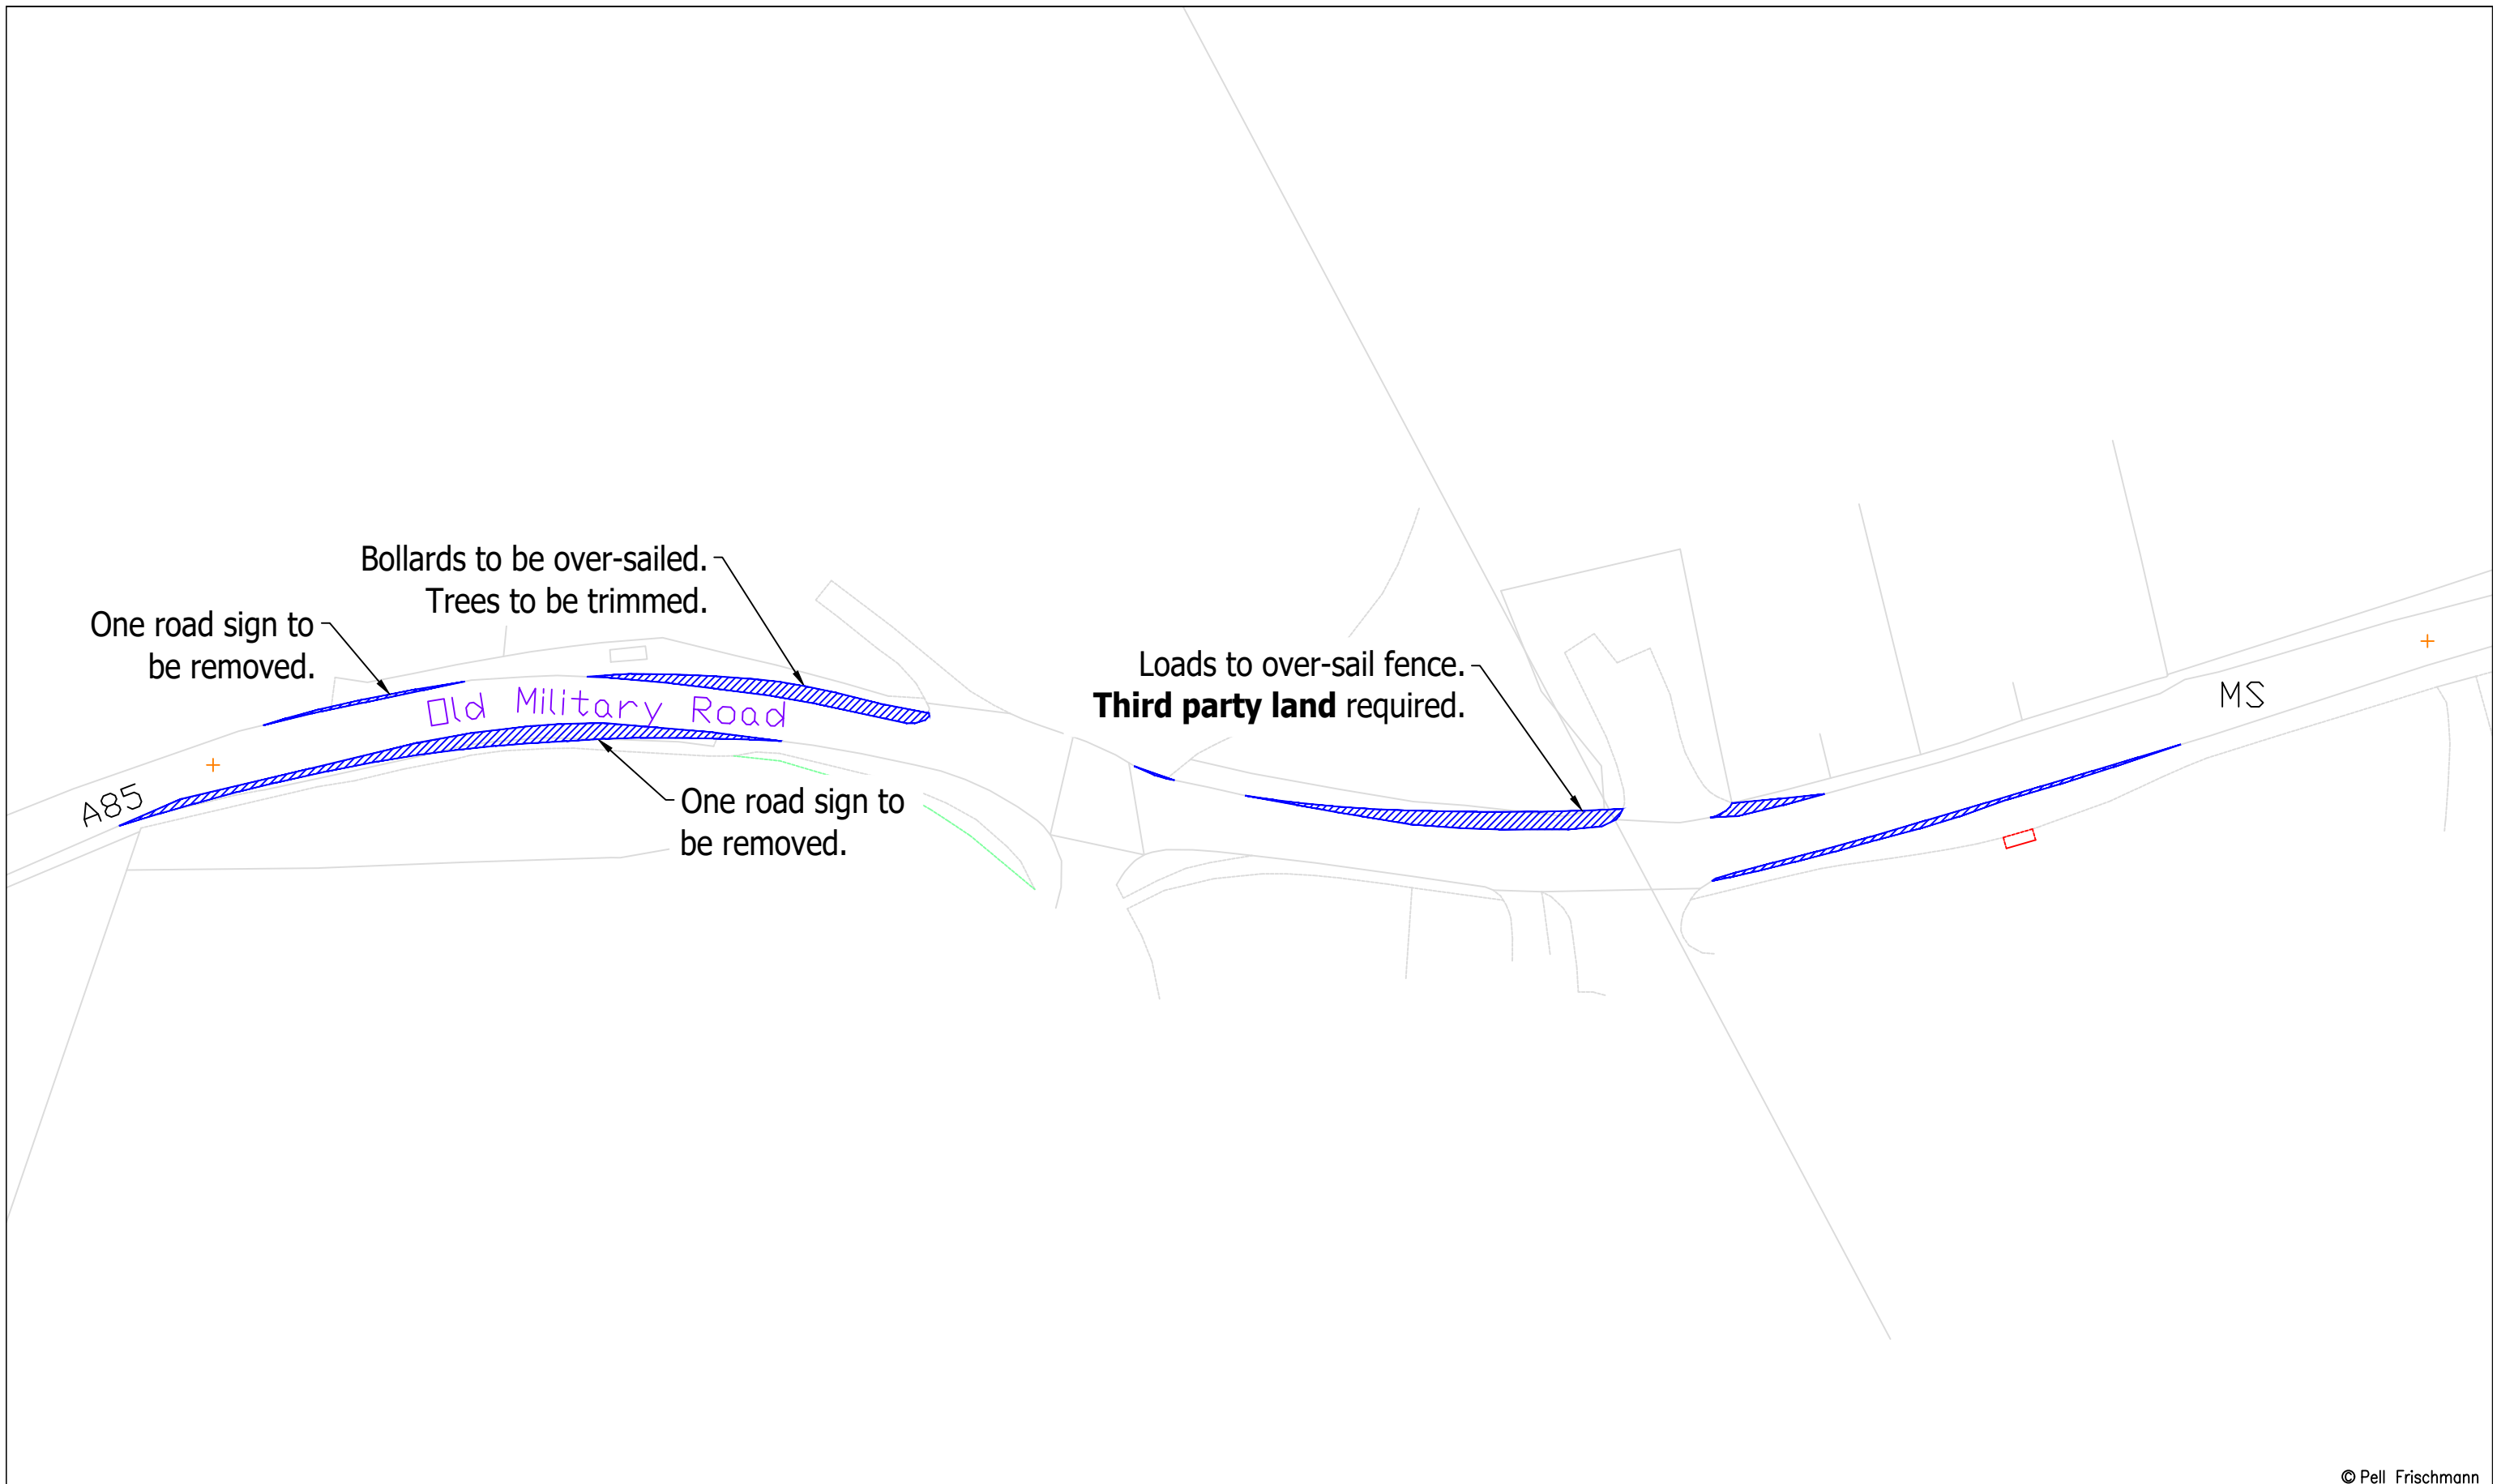


© Pell Frischmann

Pell Frischmann <small>93 GEORGE STREET, EDINBURGH, EH2 3ES</small> <small>Tel: +44 (0)131 240 1270</small> <small>Email: pfe@pellfrischmann.com</small> <small>www.pellfrischmann.com</small>	Project	Cruach Clenamacrie Wind Farm	<table border="1"> <tr> <td>Name</td> <td>Date</td> <td>Scale</td> </tr> <tr> <td>JS</td> <td>05/12/2023</td> <td>1:750 @ A3</td> </tr> </table>	Name	Date	Scale	JS	05/12/2023	1:750 @ A3																				
	Name	Date	Scale																										
JS	05/12/2023	1:750 @ A3																											
Client	Drawing Title	Vestas V162 Blade and Tower	<table border="1"> <tr> <td>File No.</td> <td>Drawing Status</td> </tr> <tr> <td>231205 Cruach Clenamacrie V162 SPA.dwg</td> <td>Final</td> </tr> </table>	File No.	Drawing Status	231205 Cruach Clenamacrie V162 SPA.dwg	Final																						
File No.	Drawing Status																												
231205 Cruach Clenamacrie V162 SPA.dwg	Final																												
<table border="1"> <tr> <td>Key</td> <td>Wheel SPA</td> <td>Body SPA</td> <td>Load SPA</td> <td>Indicative</td> <td>Over-run</td> <td>Over-sail</td> </tr> <tr> <td></td> <td></td> <td></td> <td></td> <td></td> <td></td> <td></td> </tr> </table>	Key	Wheel SPA	Body SPA	Load SPA	Indicative	Over-run	Over-sail								SPA Location	A85 Right Bend, Dalmally	<table border="1"> <tr> <td>Point of Interest</td> <td>54</td> <td>Drawing No.</td> <td>SK40A</td> <td>Notes:</td> <td>Revision</td> </tr> <tr> <td></td> <td></td> <td></td> <td></td> <td>1. All mitigation is subject to confirmation through a test run. 2. This is not a construction drawing and is intended for illustration purposes only.</td> <td>XXX</td> </tr> </table>	Point of Interest	54	Drawing No.	SK40A	Notes:	Revision					1. All mitigation is subject to confirmation through a test run. 2. This is not a construction drawing and is intended for illustration purposes only.	XXX
Key	Wheel SPA	Body SPA	Load SPA	Indicative	Over-run	Over-sail																							
Point of Interest	54	Drawing No.	SK40A	Notes:	Revision																								
				1. All mitigation is subject to confirmation through a test run. 2. This is not a construction drawing and is intended for illustration purposes only.	XXX																								

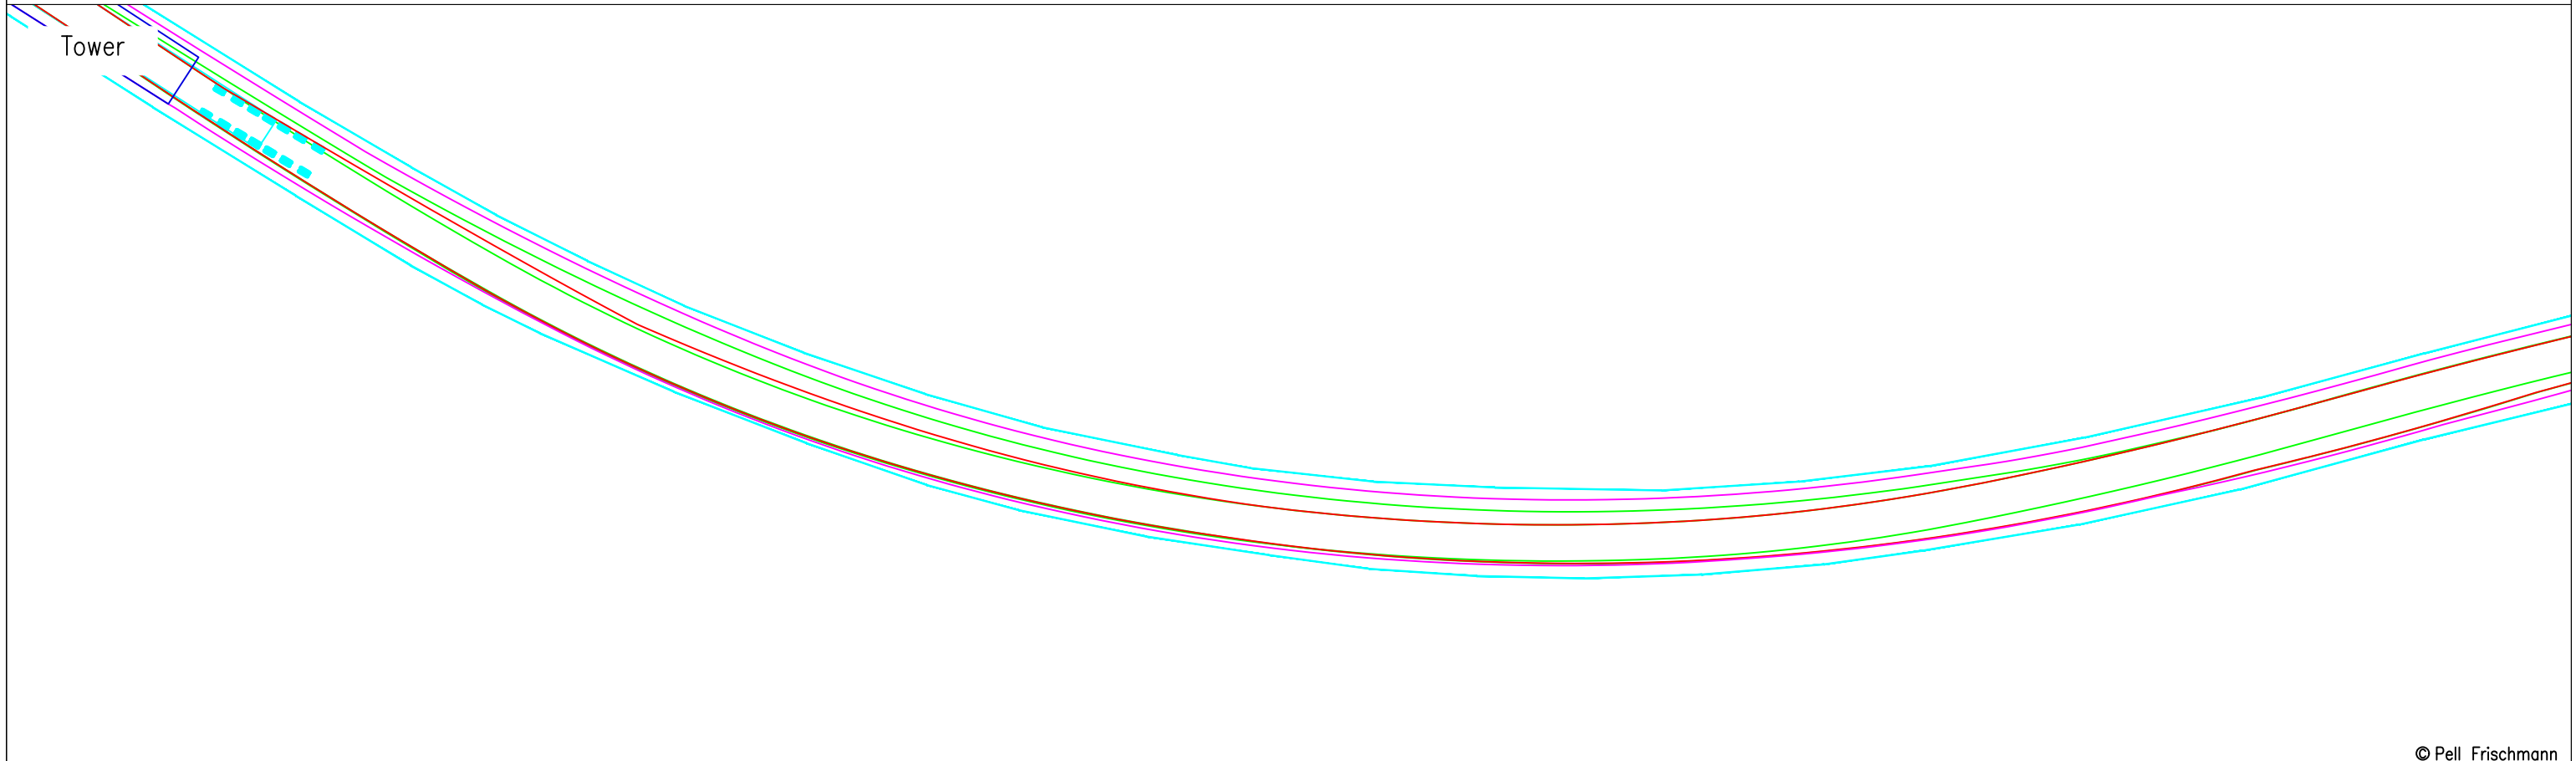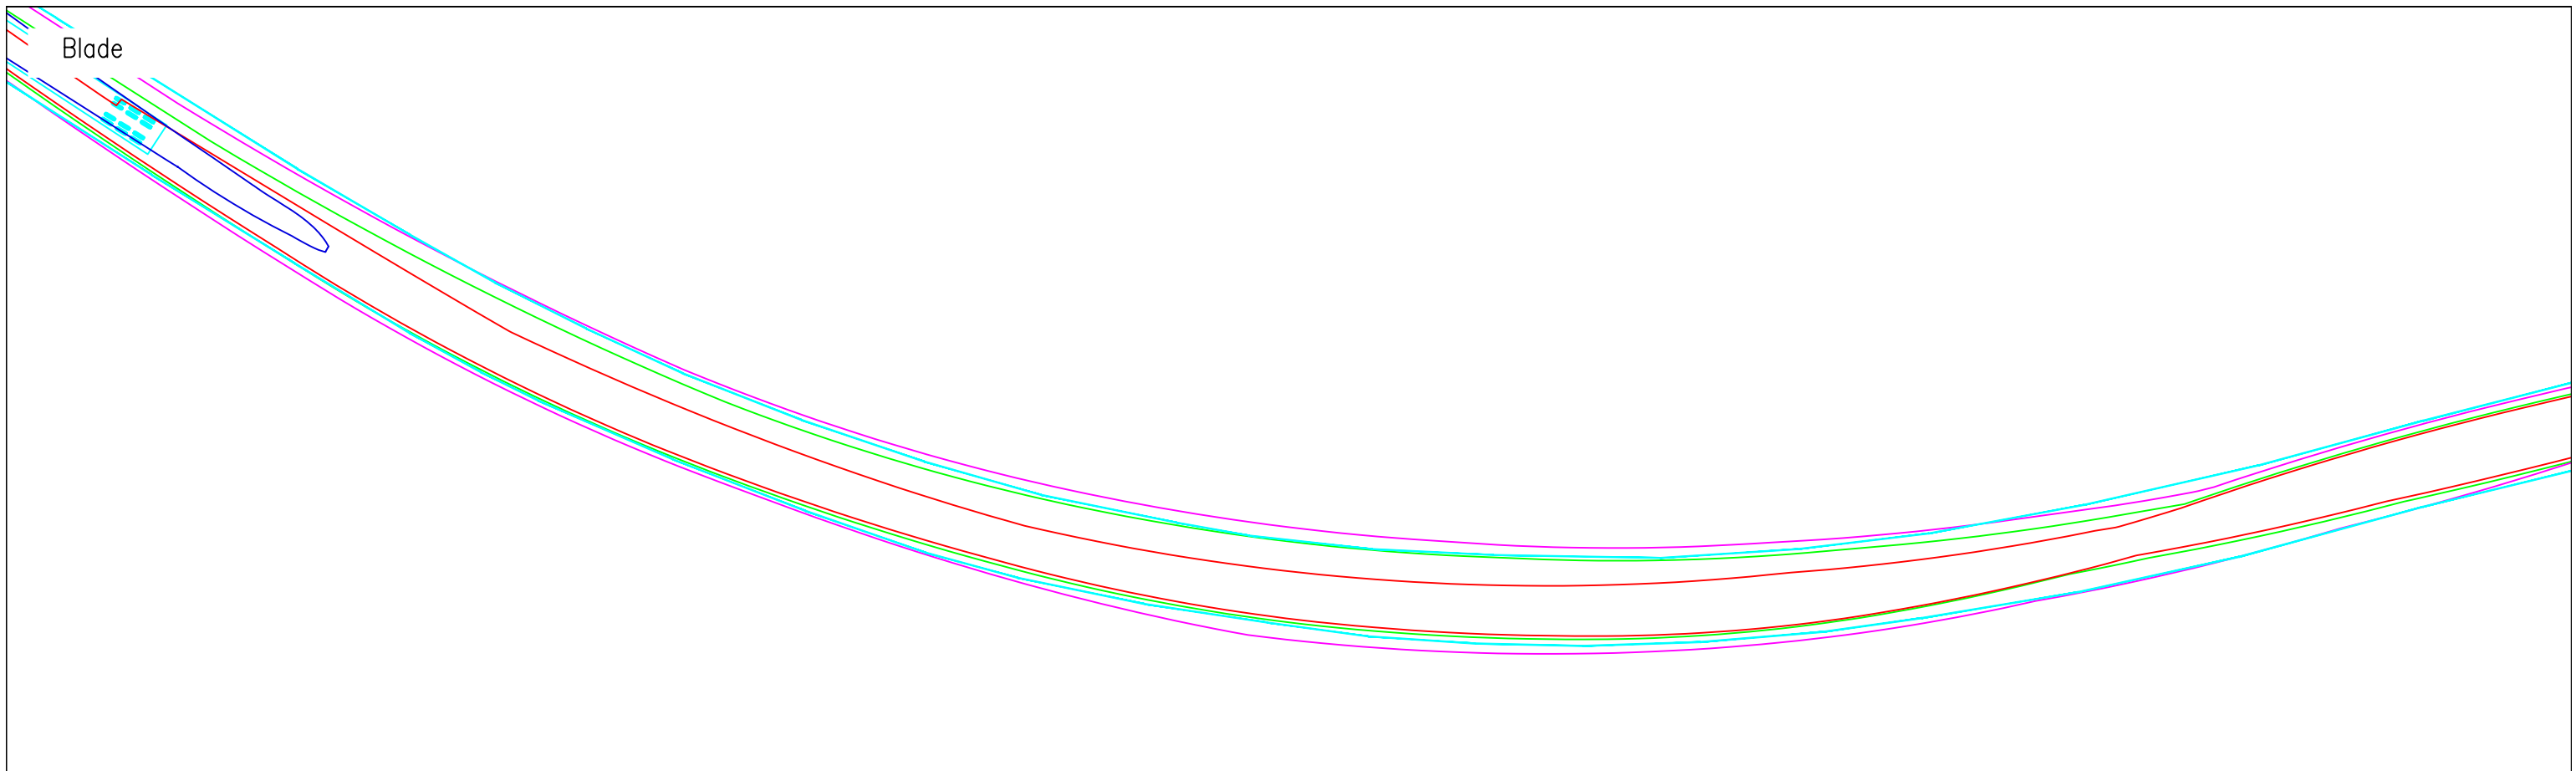

© Pell Frischmann

Pell Frischmann <small>93 GEORGE STREET, EDINBURGH, EH2 3ES</small> <small>Tel: +44 (0)131 240 1270</small> <small>Email: pfe@pellfrischmann.com</small> <small>www.pellfrischmann.com</small>	Project	Cruach Clenamacrie Wind Farm		Name	JS	Date	05/12/2023	Scale	1:500 @ A3		
	Client	Savills		Designed	TL	Date	05/12/2023	File No.	231205 Cruach Clenamacrie V162 SPA.dwg		
Key — Wheel SPA — Body SPA — Load SPA — Indicative Over-run Over-sail	Drawing Title	Vestas V162 Blade and Tower		Checked	GB	Date	05/12/2023	Drawing Status	Final		
	SPA Location	A85 Upper Kinchrackine		Point of Interest			55	Drawing No.	SK41		
				Notes: 1. All mitigation is subject to confirmation through a test run. 2. This is not a construction drawing and is intended for illustration purposes only.				Revision		XXX	

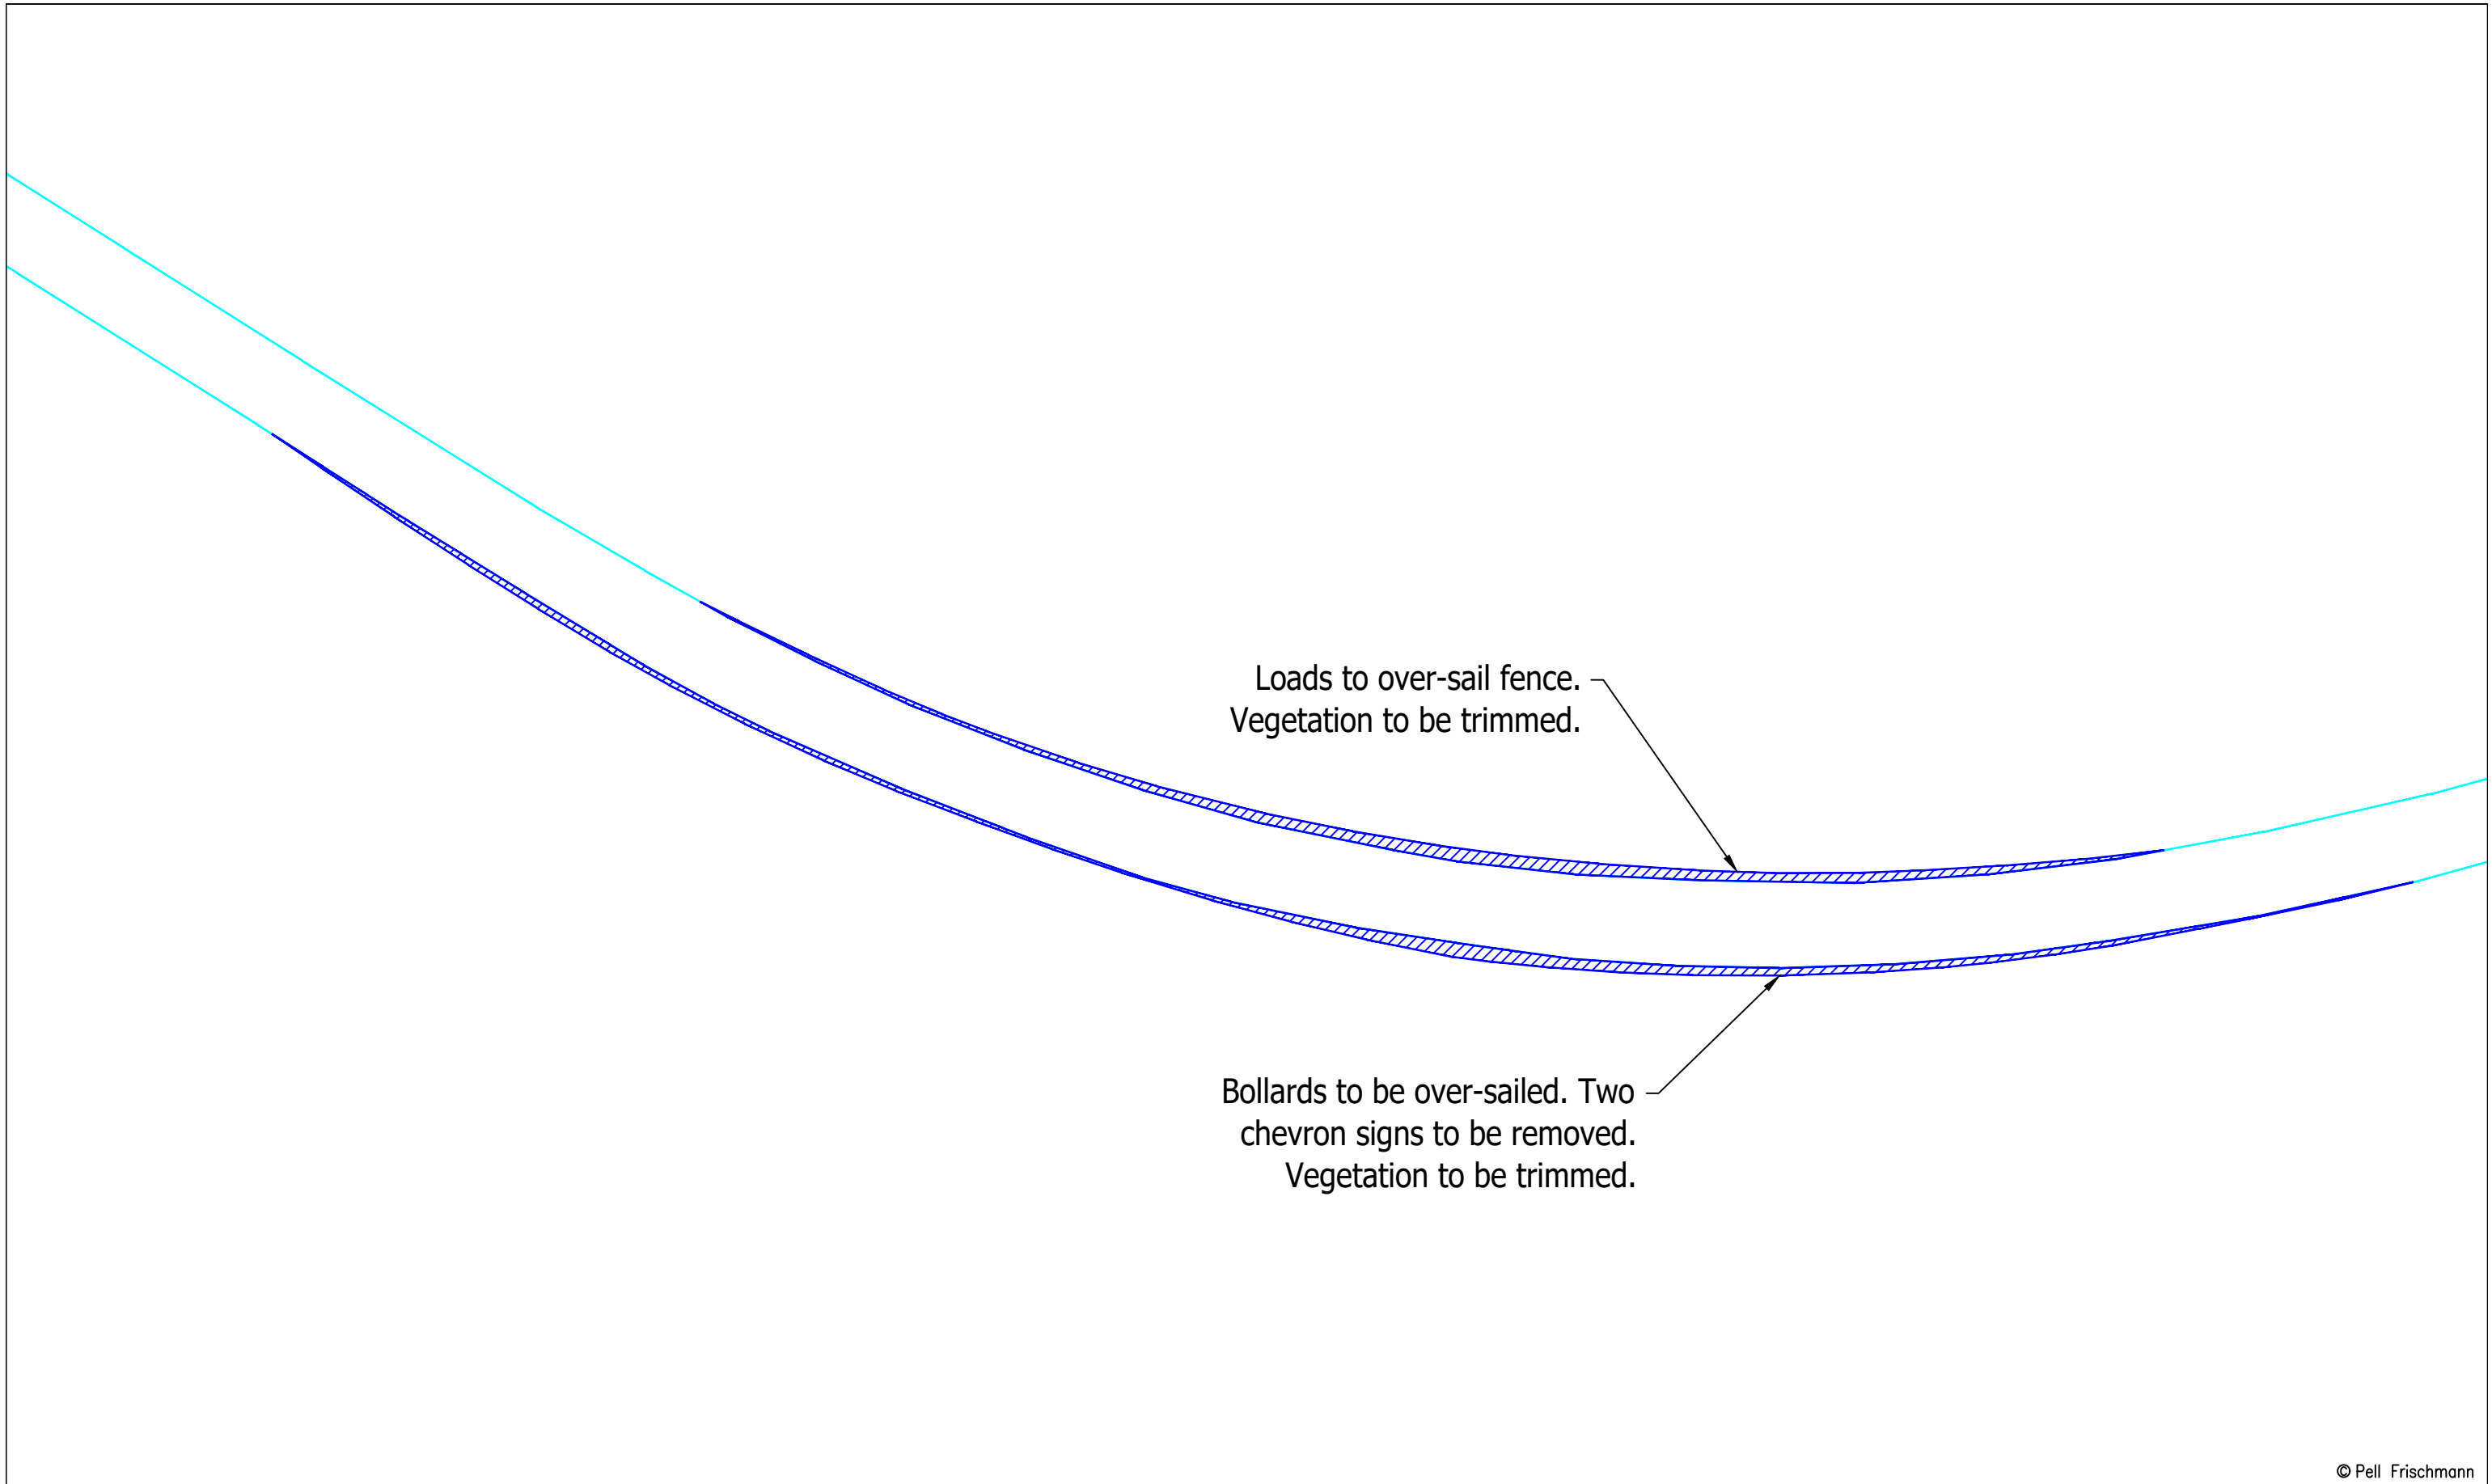


© Pell Frischmann

Pell Frischmann <small>93 GEORGE STREET, EDINBURGH, EH2 3ES</small> <small>Tel: +44 (0)131 240 1270</small> <small>Email: pfe@pellfrischmann.com</small> <small>www.pellfrischmann.com</small>	Project	Cruach Clenamachie Wind Farm		Name	JS	Date	05/12/2023	Scale	1:500 @ A3		
	Client	Savills		Designed	TL	Date	05/12/2023	File No.	231205 Cruach Clenamachie V162 SPA.dwg		
Key Wheel SPA Body SPA Load SPA Indicative Over-run Over-sail	Drawing Title	Vestas V162 Blade and Tower		Checked	GB	Date	05/12/2023	Drawing Status	Final		
	SPA Location	A85 Upper Kinchrackine		Point of Interest	55		Drawing No.	SK41A	Notes:	Revision	
									1. All mitigation is subject to confirmation through a test run. 2. This is not a construction drawing and is intended for illustration purposes only.		XXX


Blade

41m

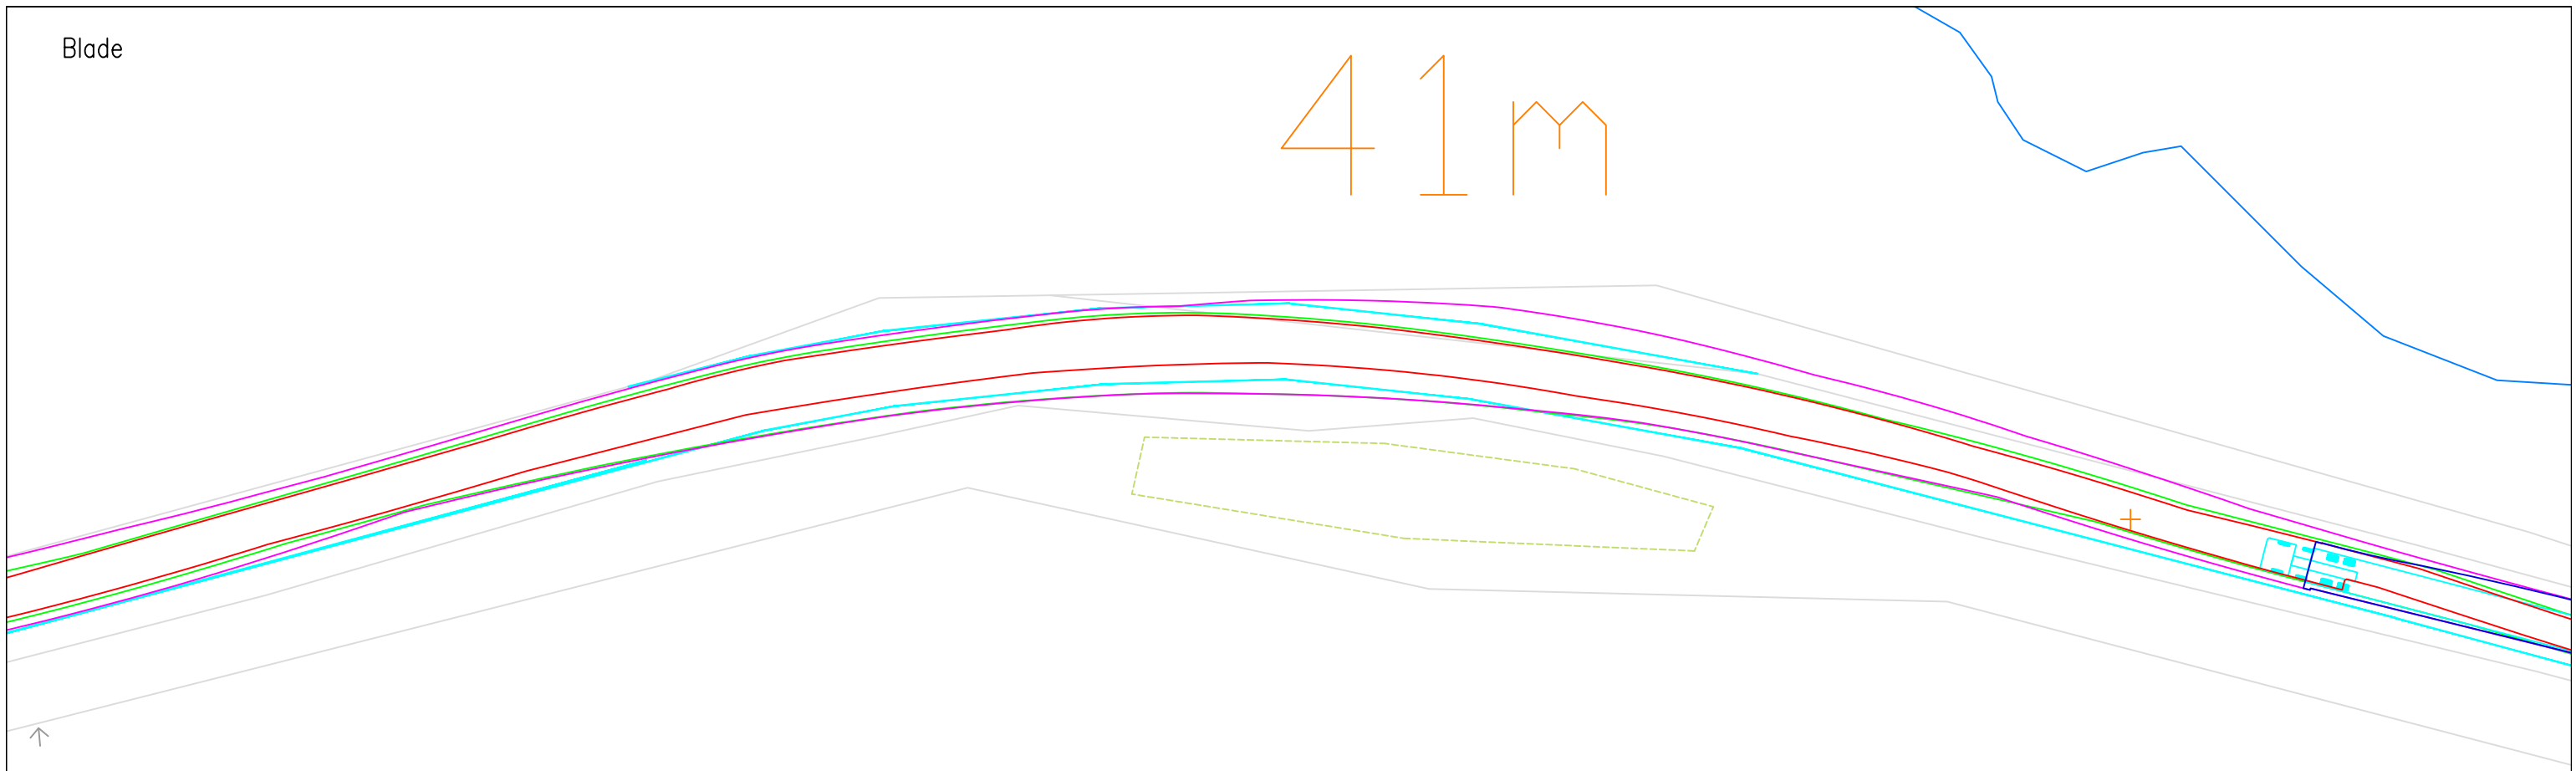

Tower

41m

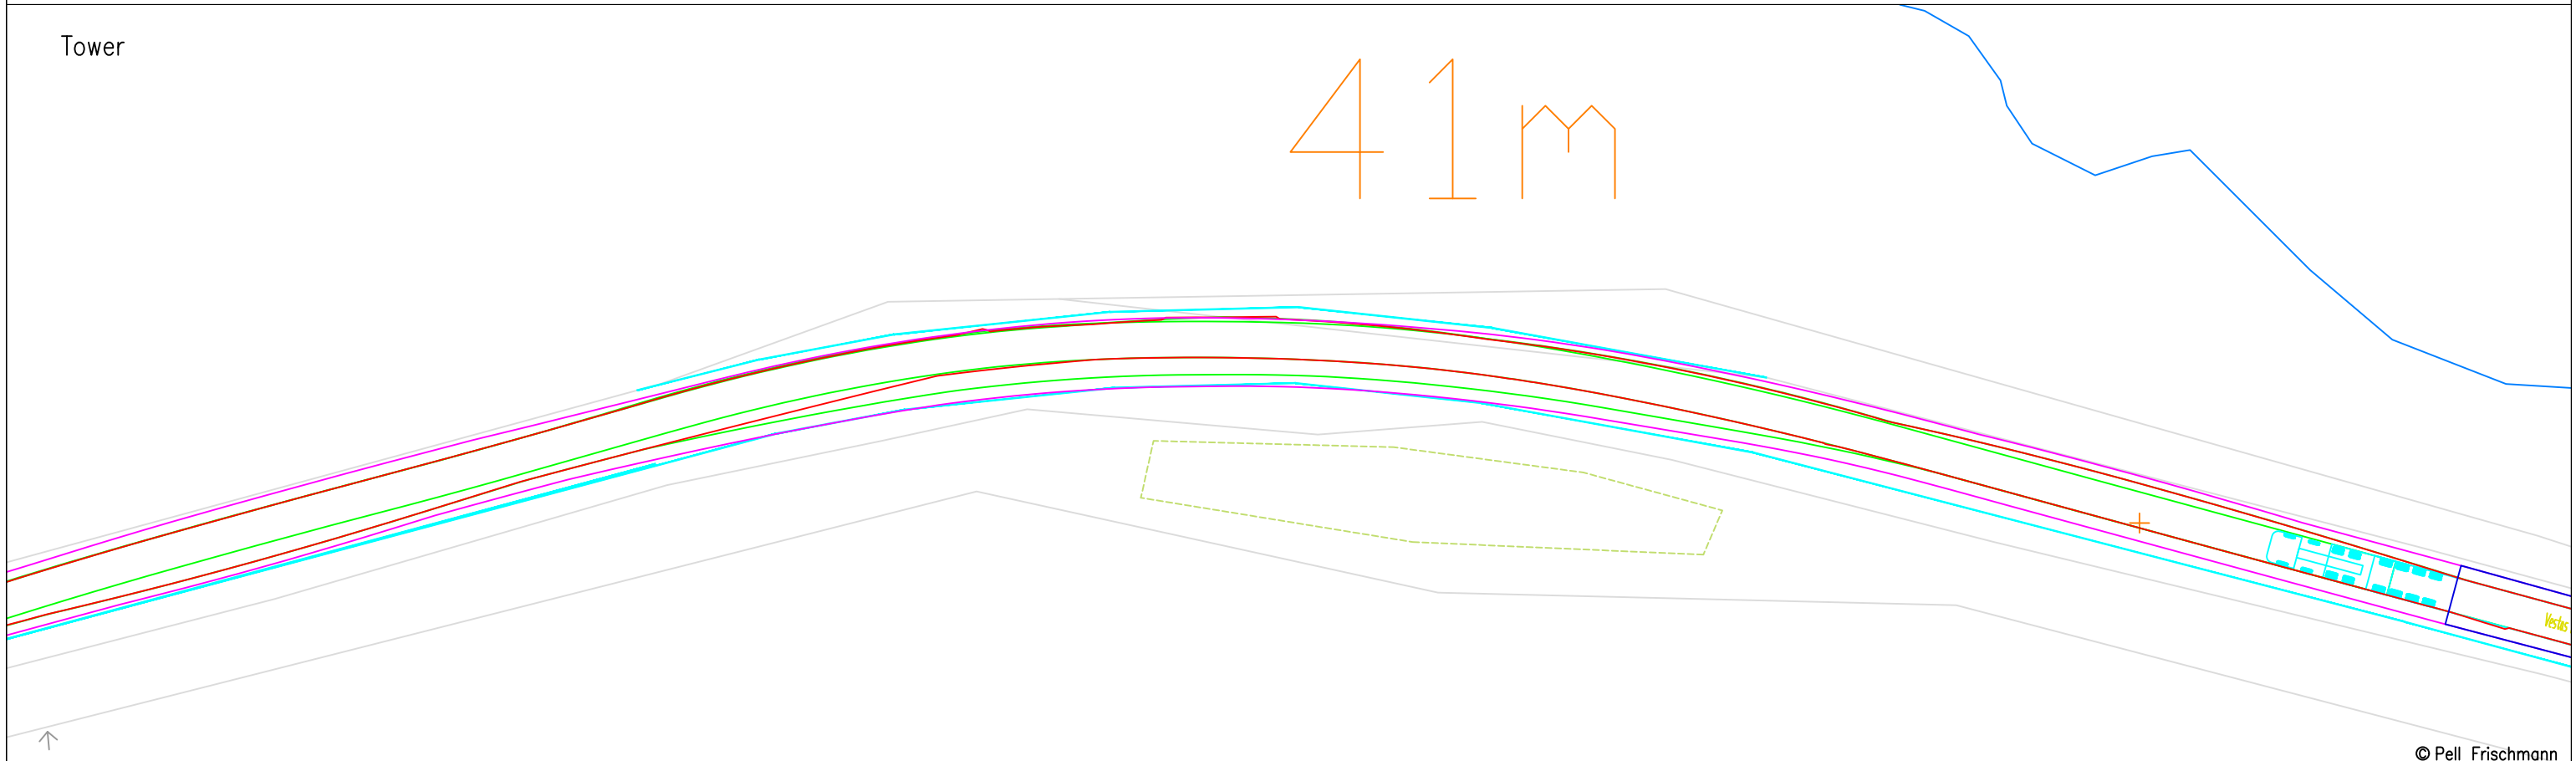

© Pell Frischmann

Pell Frischmann

93 GEORGE STREET, EDINBURGH, EH2 3ES
Tel: +44 (0)131 240 1270
Email: pfe@pellfrischmann.com
www.pellfrischmann.com

Project

Cruach Clenamachie Wind Farm

Drawn	JS	05/12/2023	Scale	1:500 @ A3
Designed	TL	05/12/2023	File No.	231205 Cruach Clenamachie V162 SPA.dwg
Checked	GB	05/12/2023	Drawing Status	Final
Point of Interest	56		Drawing No.	SK42
Notes:			Revision	
1. All mitigation is subject to confirmation through a test run.			XXX	
2. This is not a construction drawing and is intended for illustration purposes only.				

Client

Savills


Drawing Title

Vestas V162 Blade and Tower

Key						
	Wheel SPA	Body SPA	Load SPA	Indicative	Over-run	Over-sail

SPA Location


A85 Dalmally Golf Club

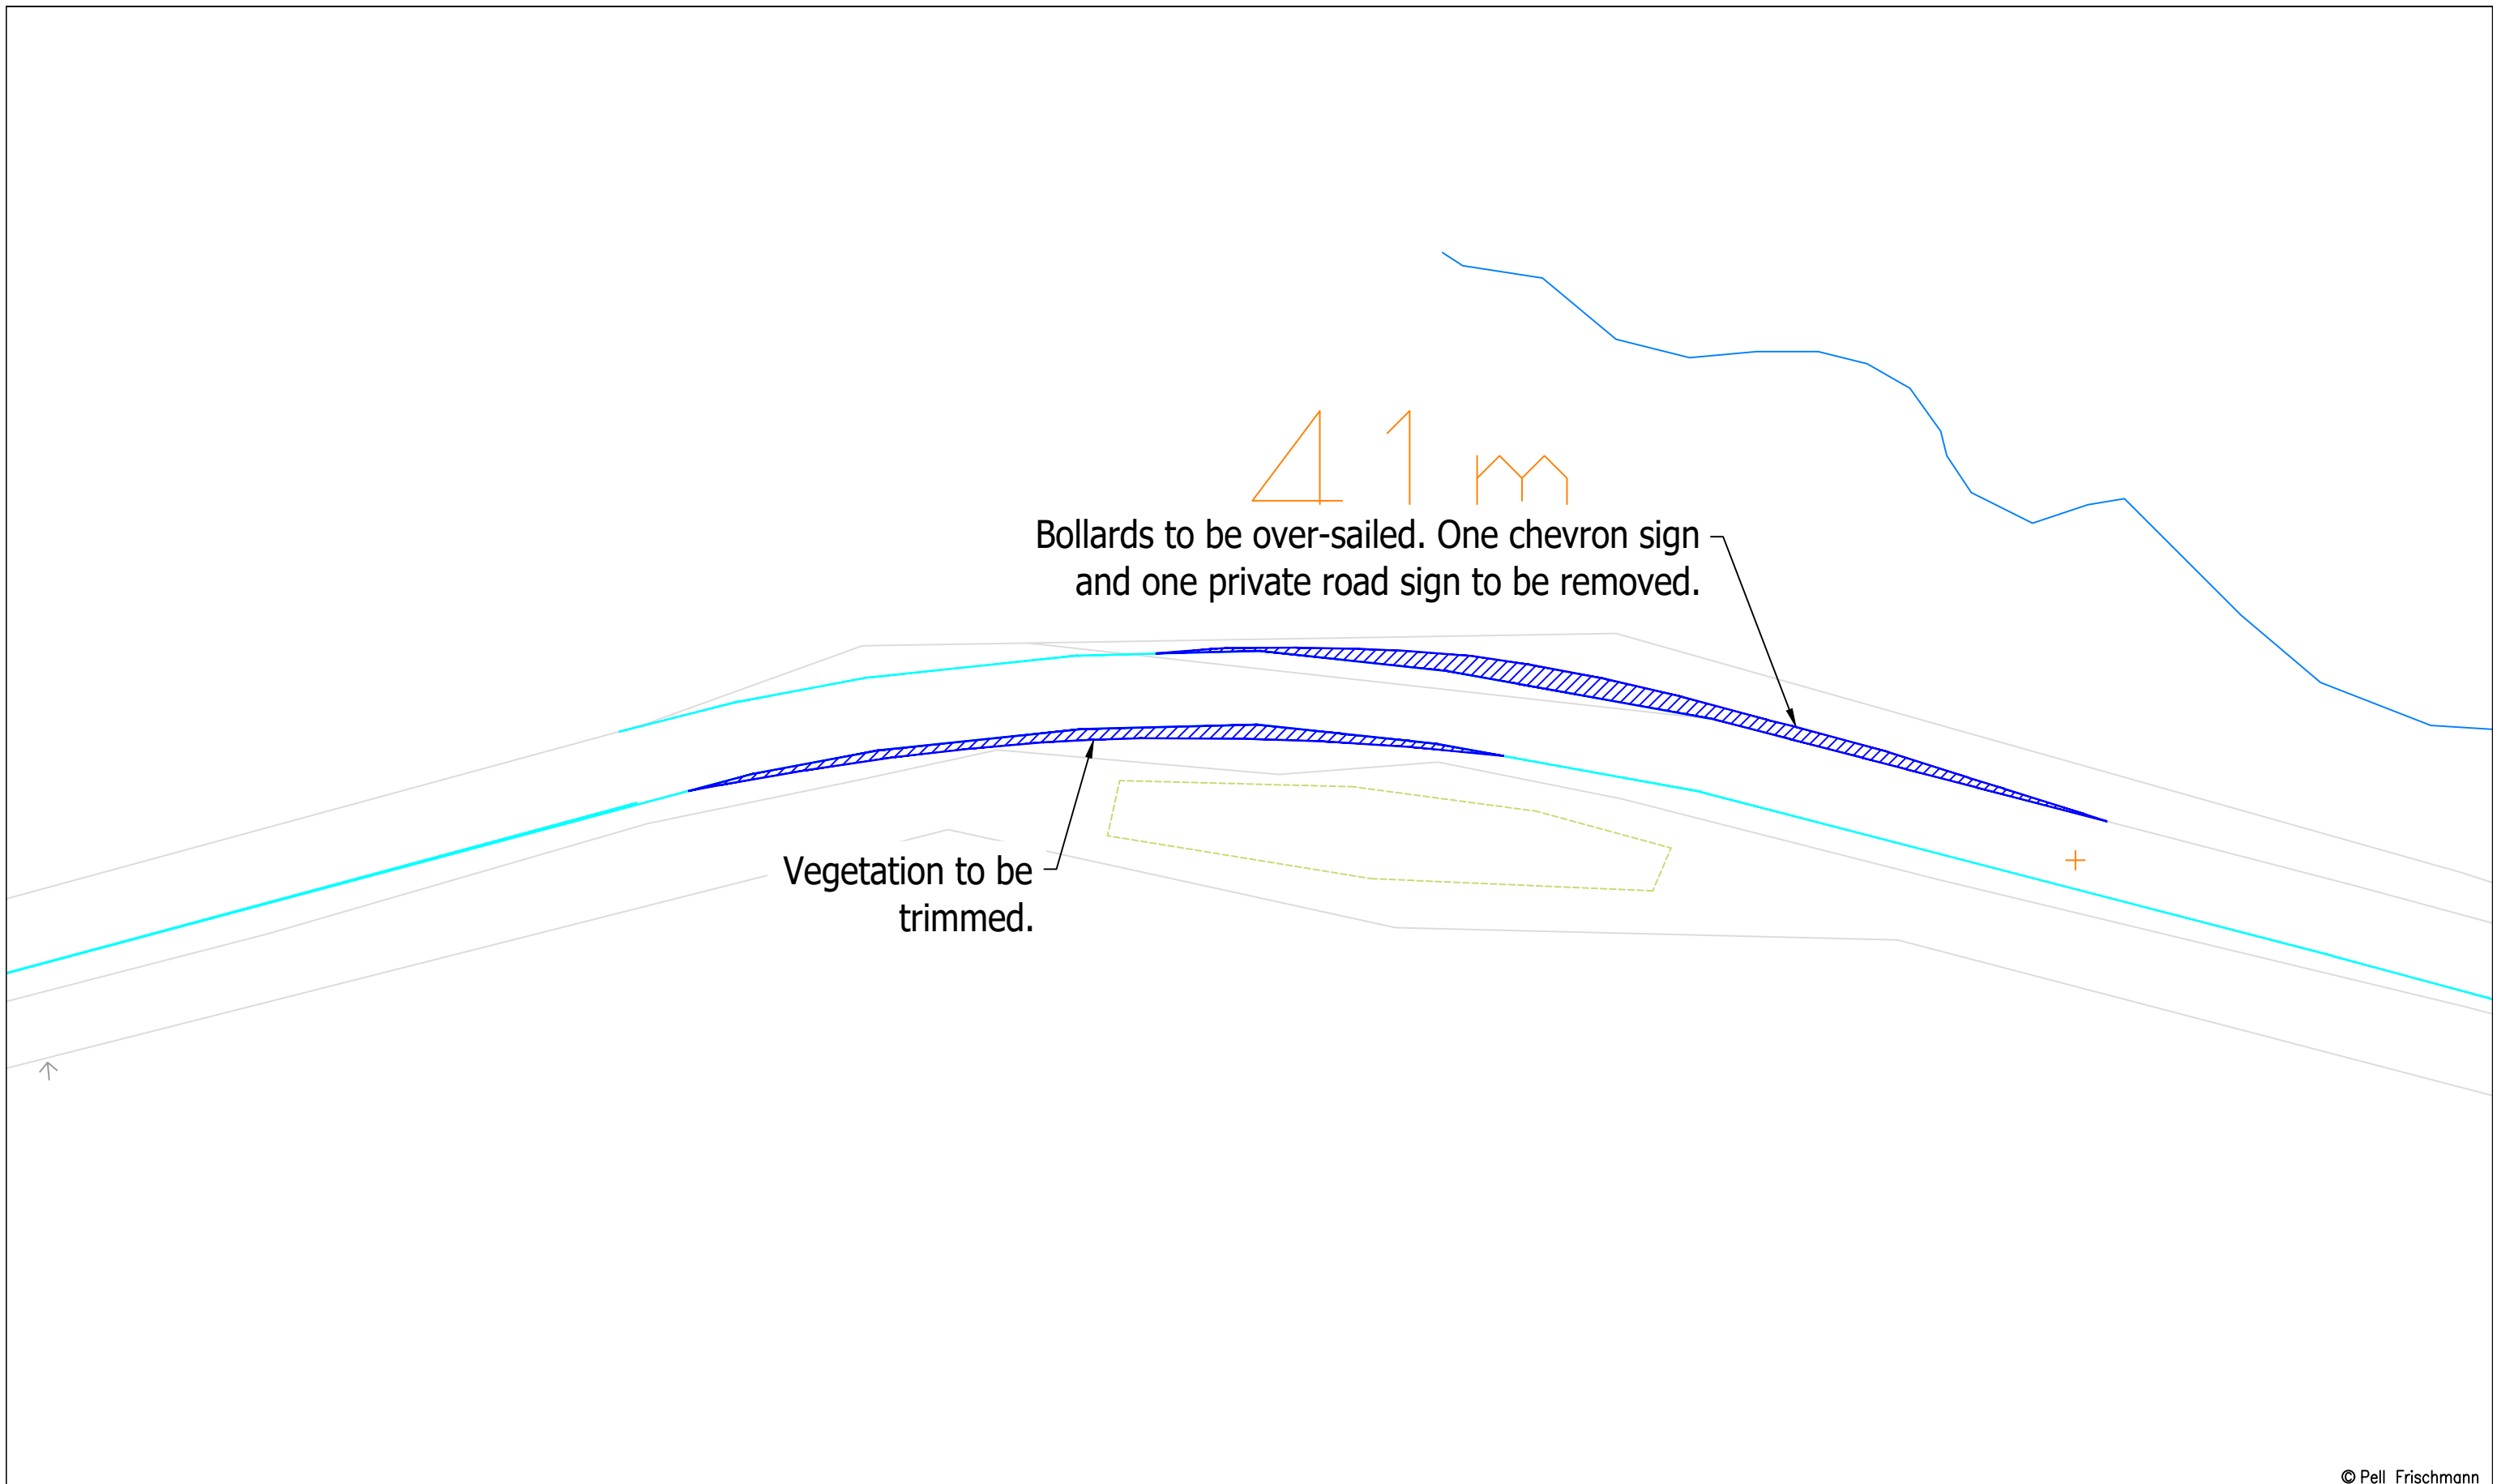

© Pell Frischmann

Pell Frischmann <small>93 GEORGE STREET, EDINBURGH, EH2 3ES</small> <small>Tel: +44 (0)131 240 1270</small> <small>Email: pfeinburgh@pellfrischmann.com</small> <small>www.pellfrischmann.com</small>	Project	Cruach Clenamachie Wind Farm	Name	JS	Date	05/12/2023	Scale	1:500 @ A3			
	Client	Savills	Drawing Title	Vestas V162 Blade and Tower	Designed	TL	05/12/2023	File No.	231205 Cruach Clenamachie V162 SPA.dwg		
Key	— Wheel SPA — Body SPA — Load SPA — Indicative Over-run Over-sail	SPA Location	A85 Dalmally Golf Club	Checked	GB	05/12/2023	Drawing Status	Final			
			Point of Interest	56		Drawing No.	SK42A	Notes:	1. All mitigation is subject to confirmation through a test run. 2. This is not a construction drawing and is intended for illustration purposes only.	Revision	XXX

Blade

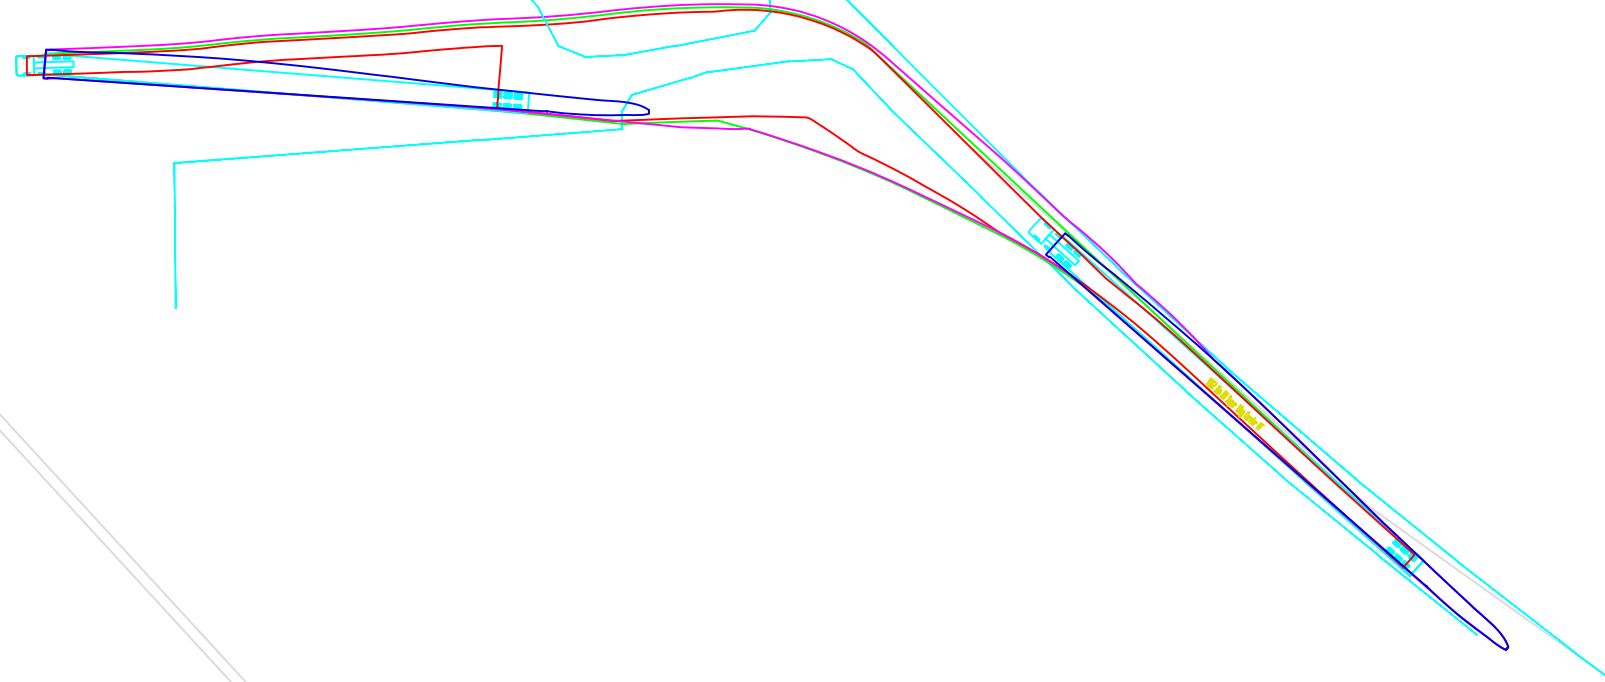

Tower



© Pell Frischmann

Pell Frischmann

93 GEORGE STREET, EDINBURGH, EH2 3ES
 Tel: +44 (0)131 240 1270
 Email: pfe@pellfrischmann.com
 www.pellfrischmann.com

Project

Cruach Clenamacrie Wind Farm

Name

Date

Scale

1:1000 @ A3

Drawn JS 05/12/2023

Designed TL 05/12/2023

Checked GB 05/12/2023

File No.

231205 Cruach Clenamacrie V162 SPA.dwg

Drawing Status

Final

Point of Interest

57

Drawing No.

SK43

Notes:

- All mitigation is subject to confirmation through a test run.
- This is not a construction drawing and is intended for illustration purposes only.

Revision

XXX

Client

Savills

Drawing Title

Vestas V162 Blade and Tower


SPA Location

A85 East of Drishaig Blade Change Point


Key

- Wheel SPA
- Body SPA
- Load SPA
- Indicative
- Over-run
- Over-sail

Blade Scissor
Lift Adaptor

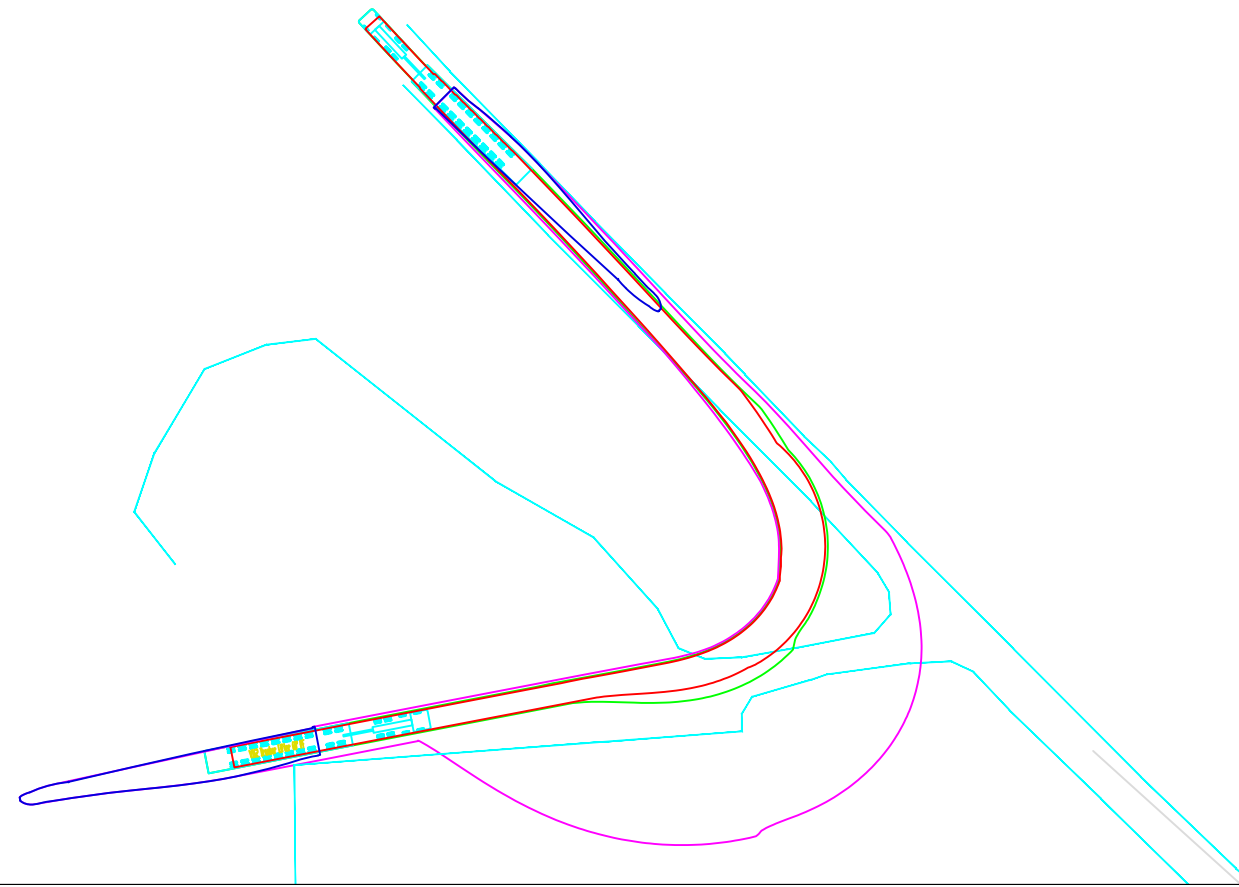

Tower

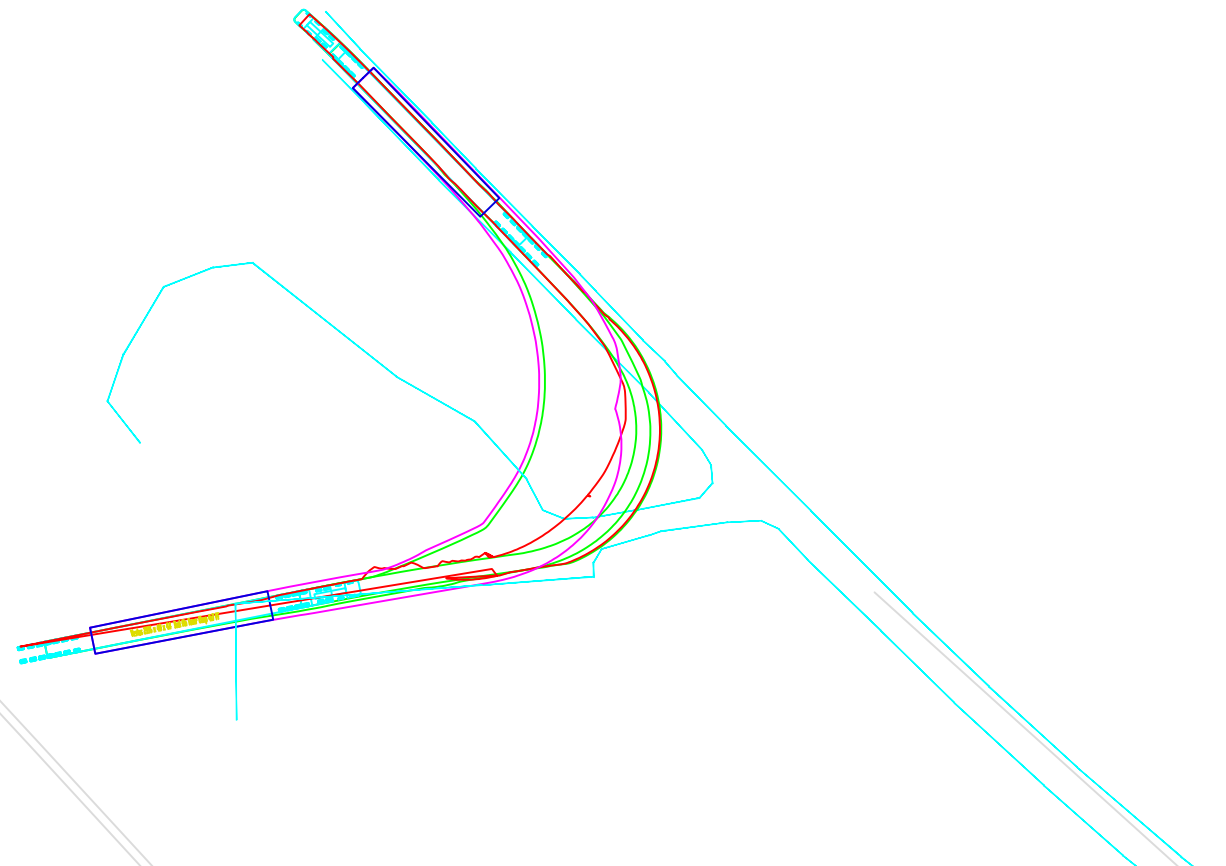

© Pell Frischmann

Pell Frischmann

93 GEORGE STREET, EDINBURGH, EH2 3ES
Tel: +44 (0)131 240 1270
Email: pfe@pellfrischmann.com
www.pellfrischmann.com

Project

Cruach Clenamacrie Wind Farm

	Name	Date	Scale
Drawn	JS	05/12/2023	1:1000 @ A3
Designed	TL	05/12/2023	File No.
Checked	GB	05/12/2023	231205 Cruach Clenamacrie V162 SPA.dwg
Point of Interest		57	Drawing Status
			Final
Drawing No.	Notes:		Revision
SK43A	1. All mitigation is subject to confirmation through a test run. 2. This is not a construction drawing and is intended for illustration purposes only.		XXX

Client Savills

Drawing Title

Vestas V162 Blade and Tower

Key						
	Wheel SPA	Body SPA	Load SPA	Indicative	Over-run	Over-sail

SPA Location

A85 East of Drishaig Blade Change Point

Load bearing surface to be laid. One bollard and fencing to be removed. **Third party land** required.

Loads to over-sail bollard. Trees and vegetation to be removed and load bearing surface to be provided. **Third party land** required.

© Pell Frischmann

Pell Frischmann

93 GEORGE STREET, EDINBURGH, EH2 3ES
Tel: +44 (0)131 240 1270
Email: pfe@pellfrischmann.com
www.pellfrischmann.com

Client Savills

Key						
	Wheel SPA	Body SPA	Load SPA	Indicative	Over-run	Over-sail

Project Cruach Clenamacrie Wind Farm


Drawing Title Vestas V162 Blade and Tower

SPA Location A85 East of Drishaig Blade Change Point


Name	Date	Scale	File No. 231205 Cruach Clenamacrie V162 SPA.dwg
Drawn JS	05/12/2023	1:750 @ A3	
Designed TL	05/12/2023		
Checked GB	05/12/2023	Drawing Status	Final
Point of Interest	57	Drawing No.	Revision
		SK43B	XXX

Notes:
1. All mitigation is subject to confirmation through a test run.
2. This is not a construction drawing and is intended for illustration purposes only.

Blade

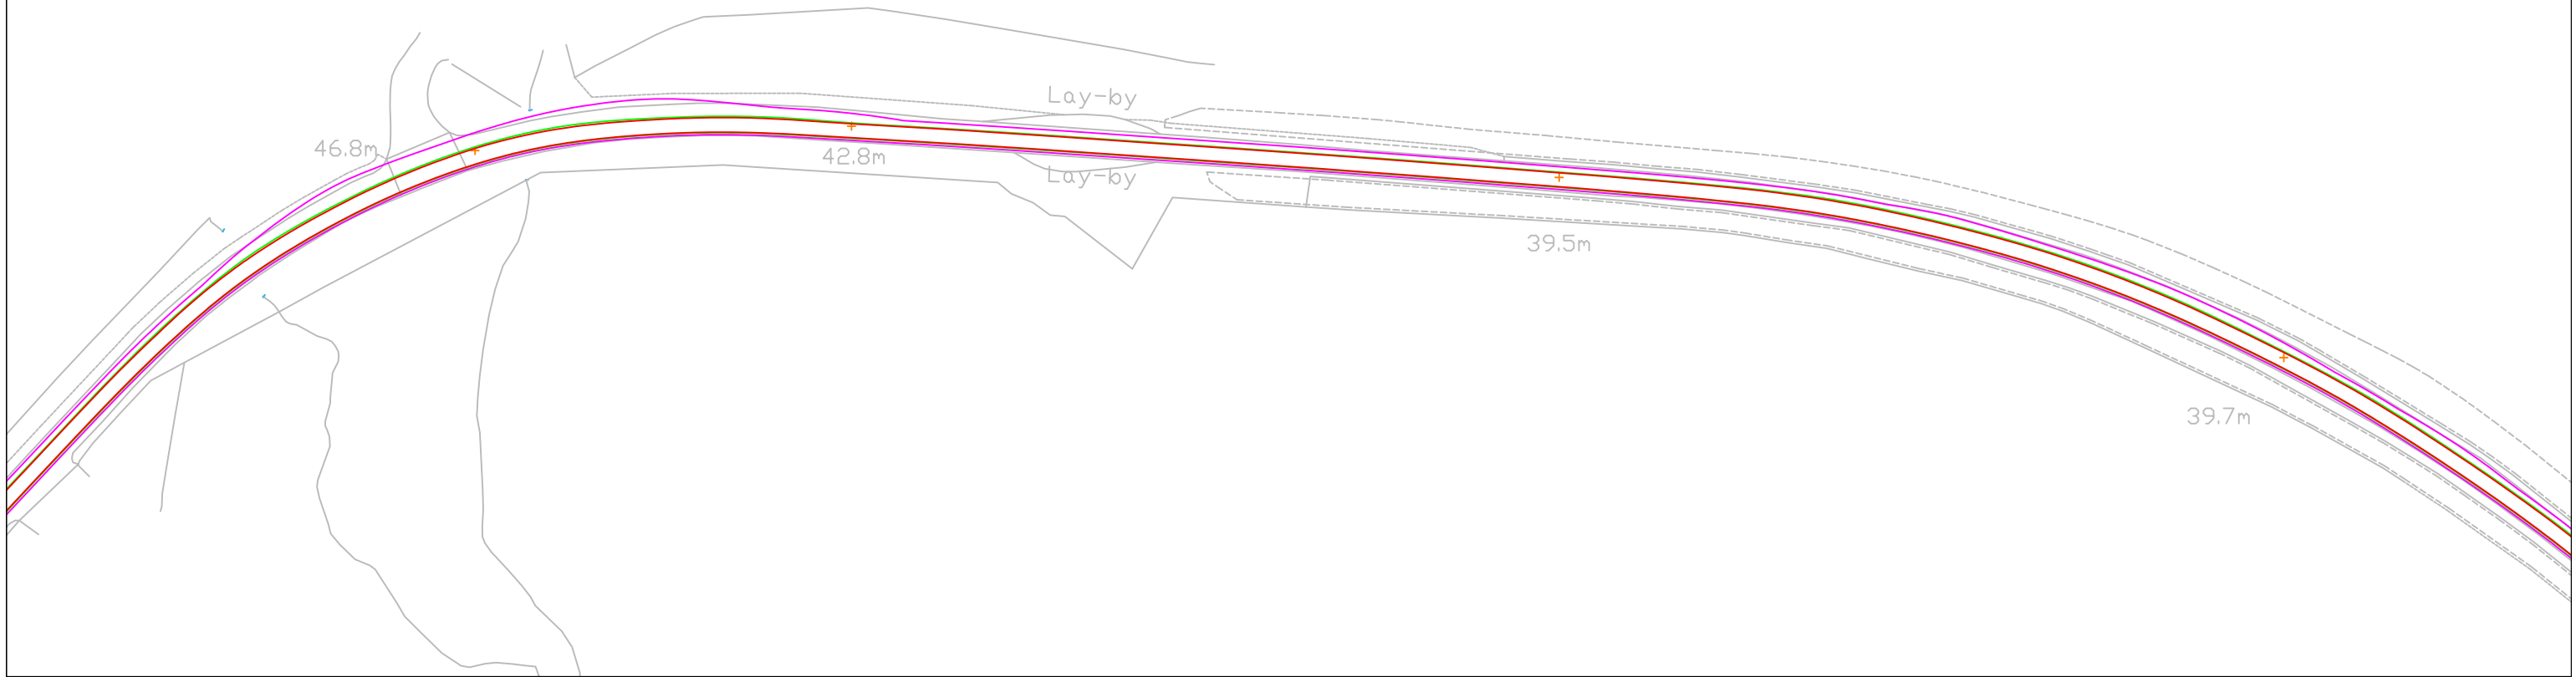

Tower

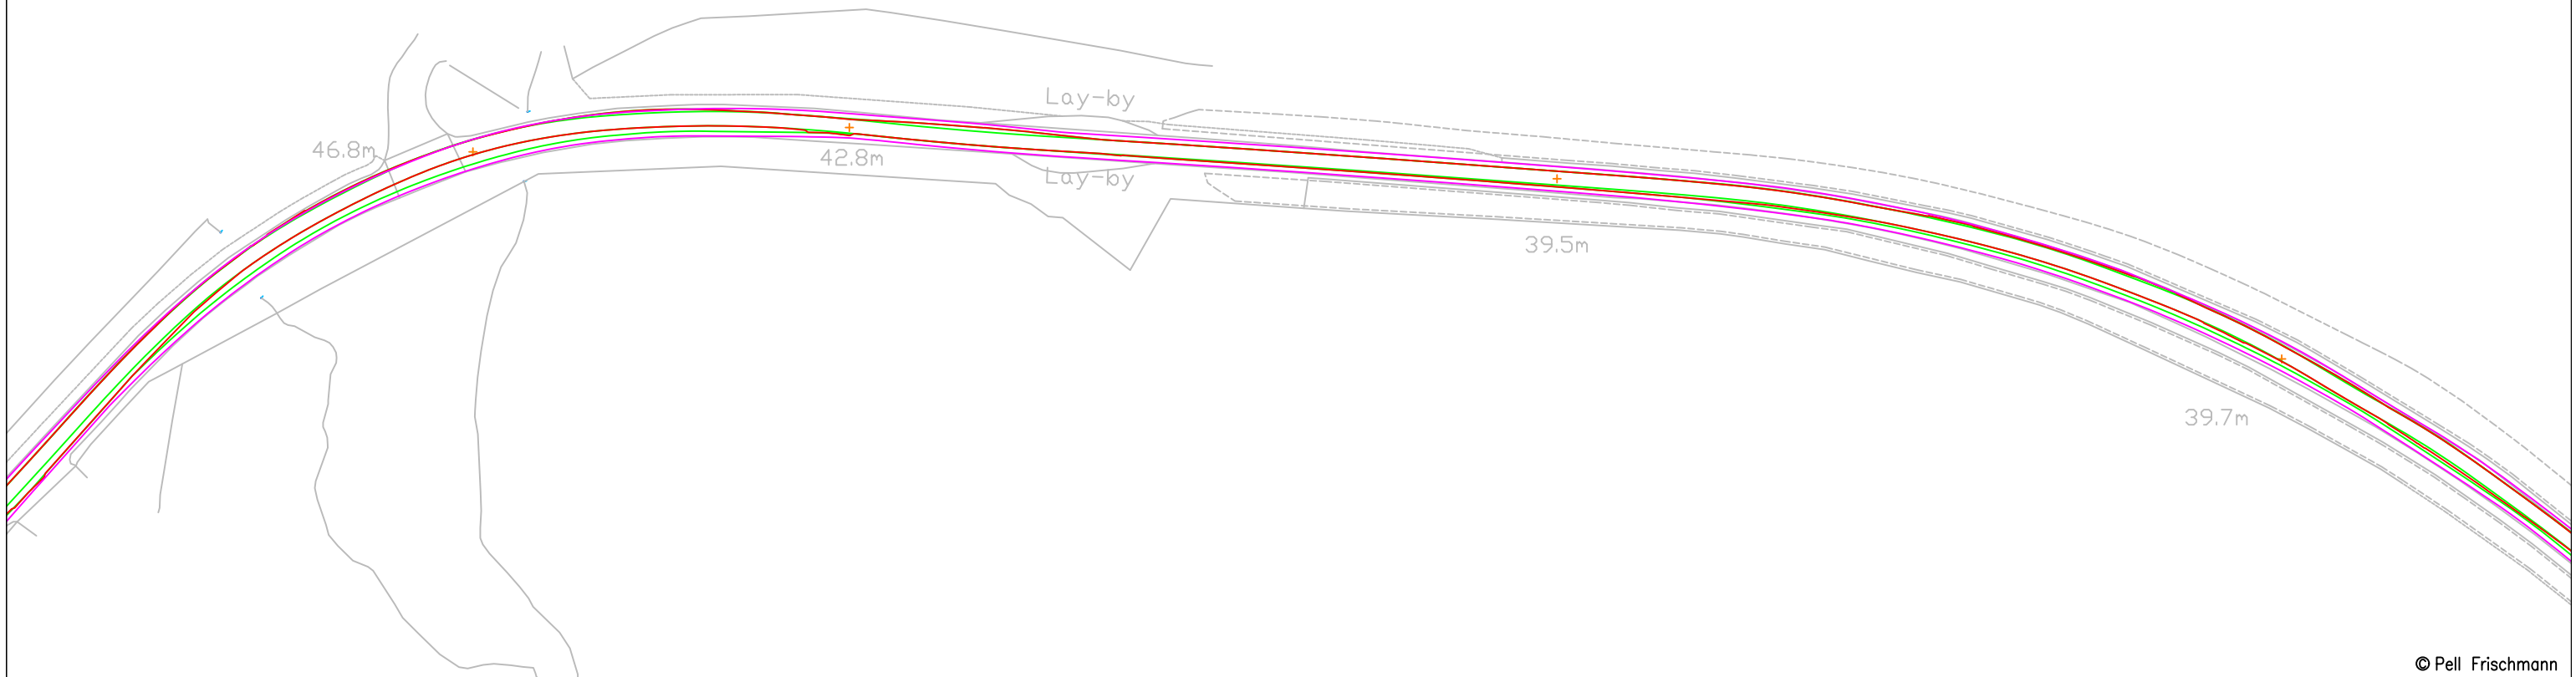

© Pell Frischmann

Pell Frischmann

93 GEORGE STREET, EDINBURGH, EH2 3ES
Tel: +44 (0)131 240 1270
Email: pfeinburgh@pellfrischmann.com
www.pellfrischmann.com

Project

Cruach Clenamacrie Wind Farm

Name

JS

Date

05/12/2023

Scale

1:1250 @ A3

Drawn

Designed

Checked

TL

GB

05/12/2023

05/12/2023

File No.

231205 Cruach Clenamacrie V162 SPA.dwg

Drawing Status

Final

Point of Interest

58

Drawing No.

SK44

Notes:

- All mitigation is subject to confirmation through a test run.
- This is not a construction drawing and is intended for illustration purposes only.

Revision

XXX

Client

Savills

Drawing Title

Vestas V162 Blade and Tower

SPA Location

A85 Drishaig

Key



Wheel SPA



Body SPA



Load SPA




Indicative



Over-run



Over-sail

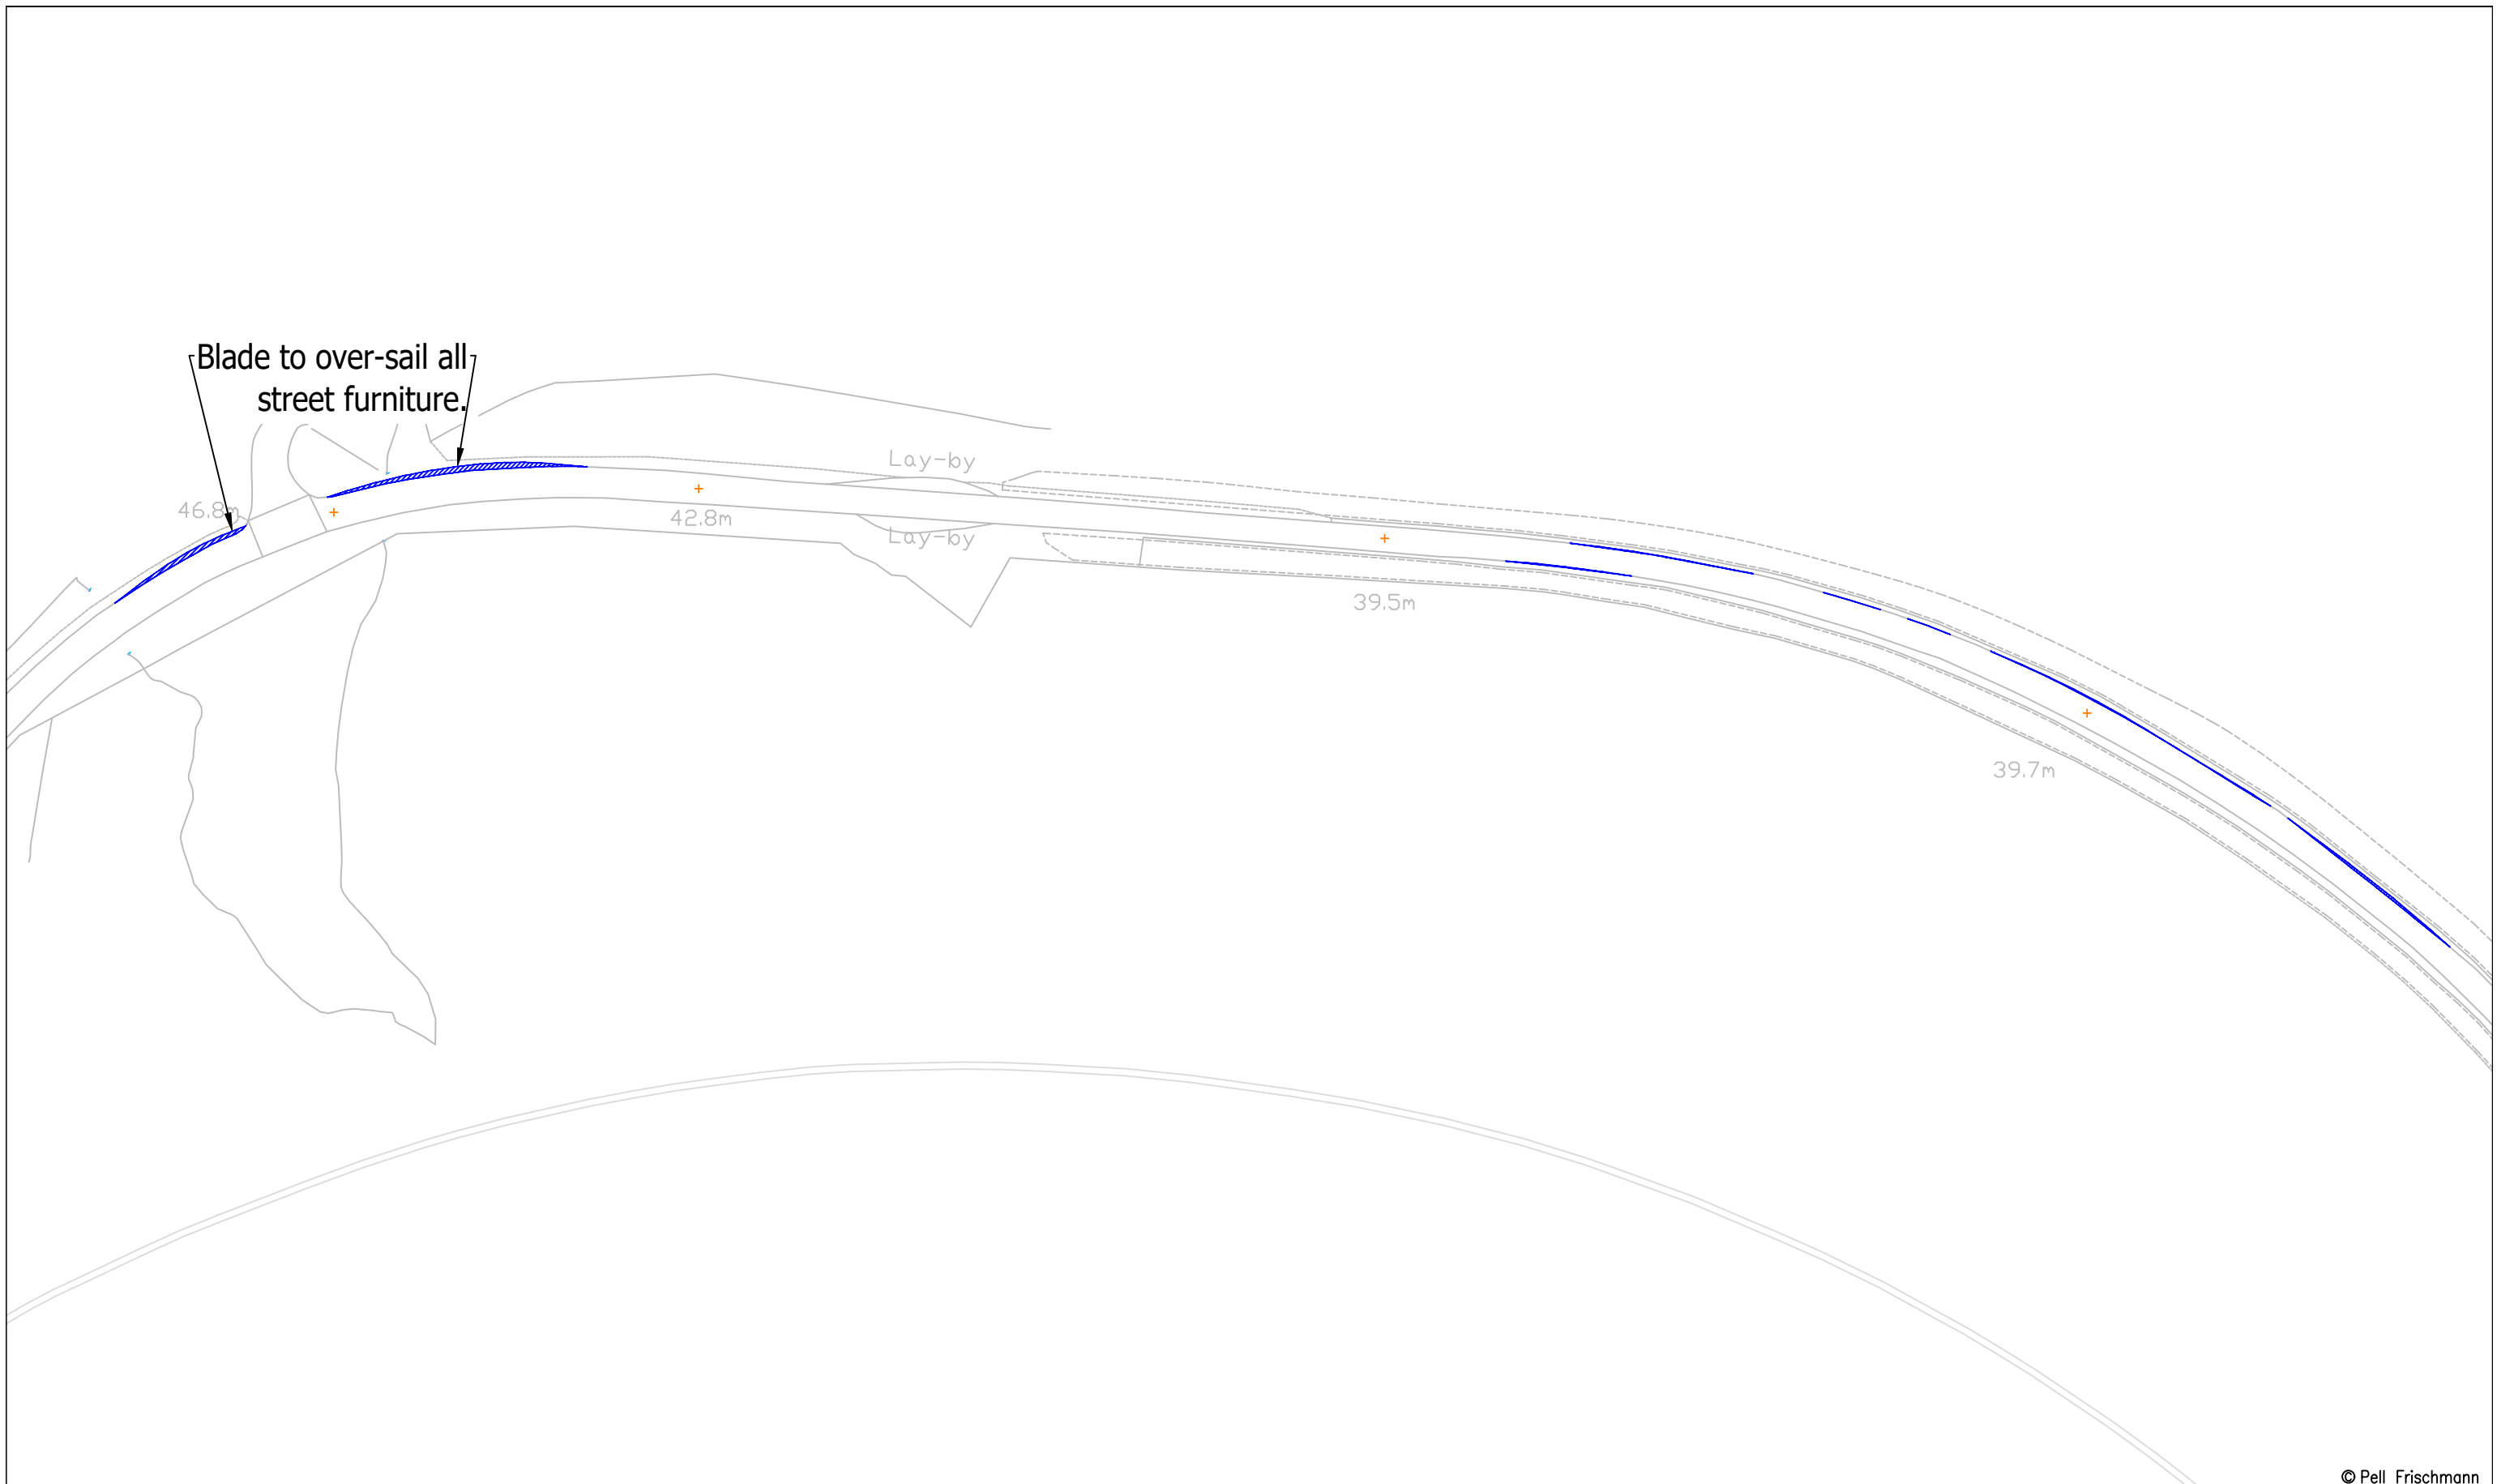


Pell Frischmann <small>93 GEORGE STREET, EDINBURGH, EH2 3ES</small> <small>Tel: +44 (0)131 240 1270</small> <small>Email: pfeinburgh@pellfrischmann.com</small> <small>www.pellfrischmann.com</small>	Project	Cruach Clenamacrie Wind Farm		Name	JS	Date	05/12/2023	Scale	1:1250 @ A3	
	Client	Savills		Designed	TL	Date	05/12/2023	File No.	231205 Cruach Clenamacrie V162 SPA.dwg	
Key Wheel SPA Body SPA Load SPA Indicative Over-run Over-sail	Drawing Title	Vestas V162 Blade and Tower		Checked	GB	Date	05/12/2023	Drawing Status	Final	
	SPA Location	A85 Drishaig		Point of Interest	58		Drawing No.	SK44A	Notes:	1. All mitigation is subject to confirmation through a test run. 2. This is not a construction drawing and is intended for illustration purposes only.
Revision										
XXX										




© Pell Frischmann

Pell Frischmann <small>93 GEORGE STREET, EDINBURGH, EH2 3ES</small> <small>Tel: +44 (0)131 240 1270</small> <small>Email: pfe@pellfrischmann.com</small> <small>www.pellfrischmann.com</small>	Project	Cruach Clenamacrie Wind Farm		Name	JS	Date	05/12/2023	Scale	1:750 @ A3		
	Client	Savills		Designed	TL	05/12/2023	File No.	231205 Cruach Clenamacrie V162 SPA.dwg			
Key — Wheel SPA — Body SPA — Load SPA — Indicative Over-run Over-sail	Drawing Title	Vestas V162 Blade and Tower		Checked	GB	05/12/2023	Drawing Status	Final			
	SPA Location	A85 Creag a' Gheoidh		Point of Interest	59		Drawing No.	SK45A		Revision	XXX
				Notes:				1. All mitigation is subject to confirmation through a test run. 2. This is not a construction drawing and is intended for illustration purposes only.			

Blade

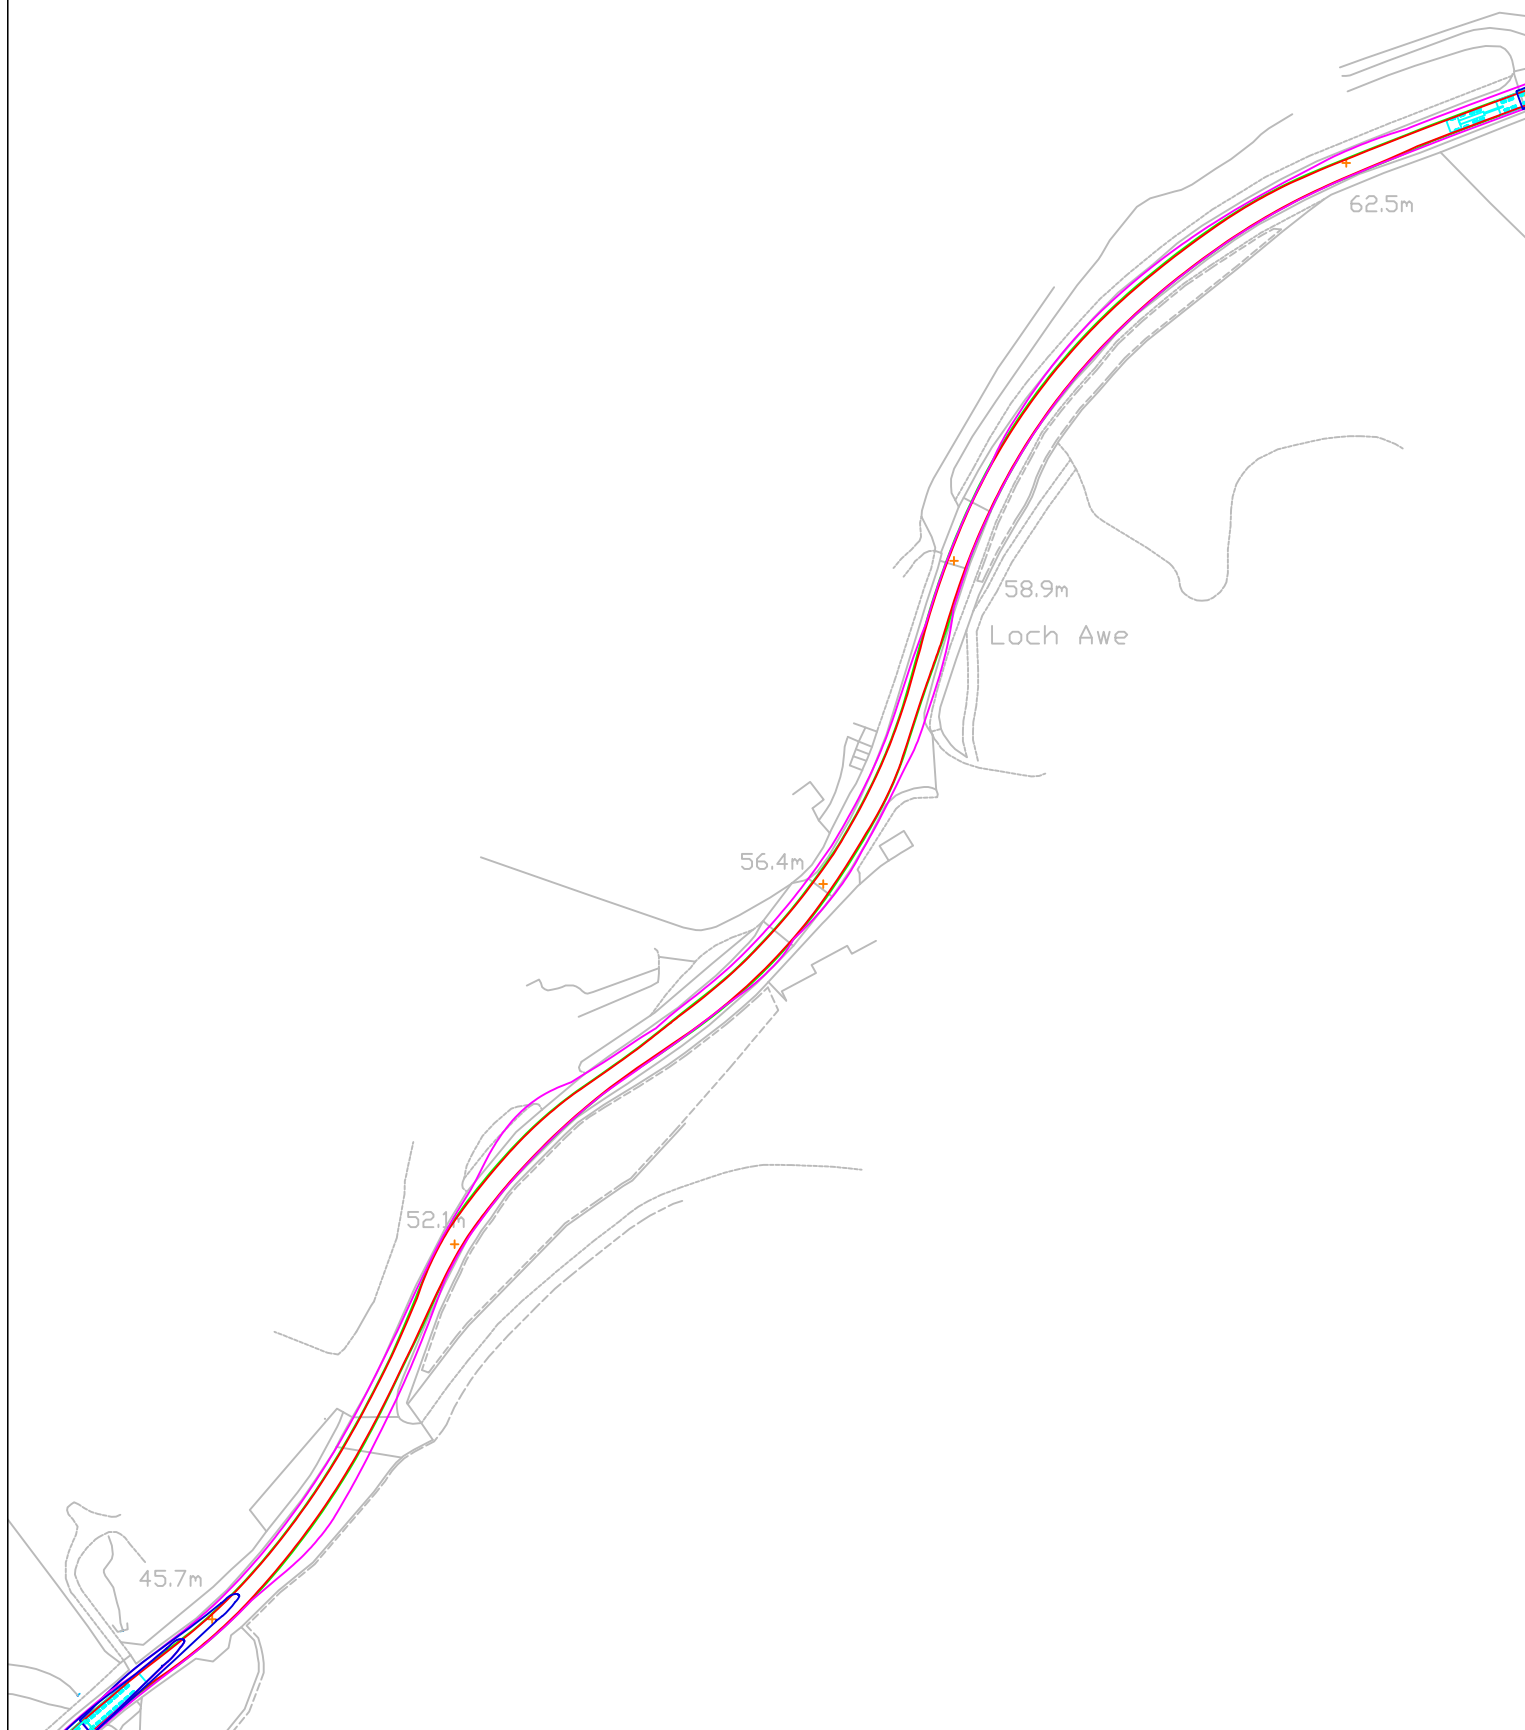


Tower

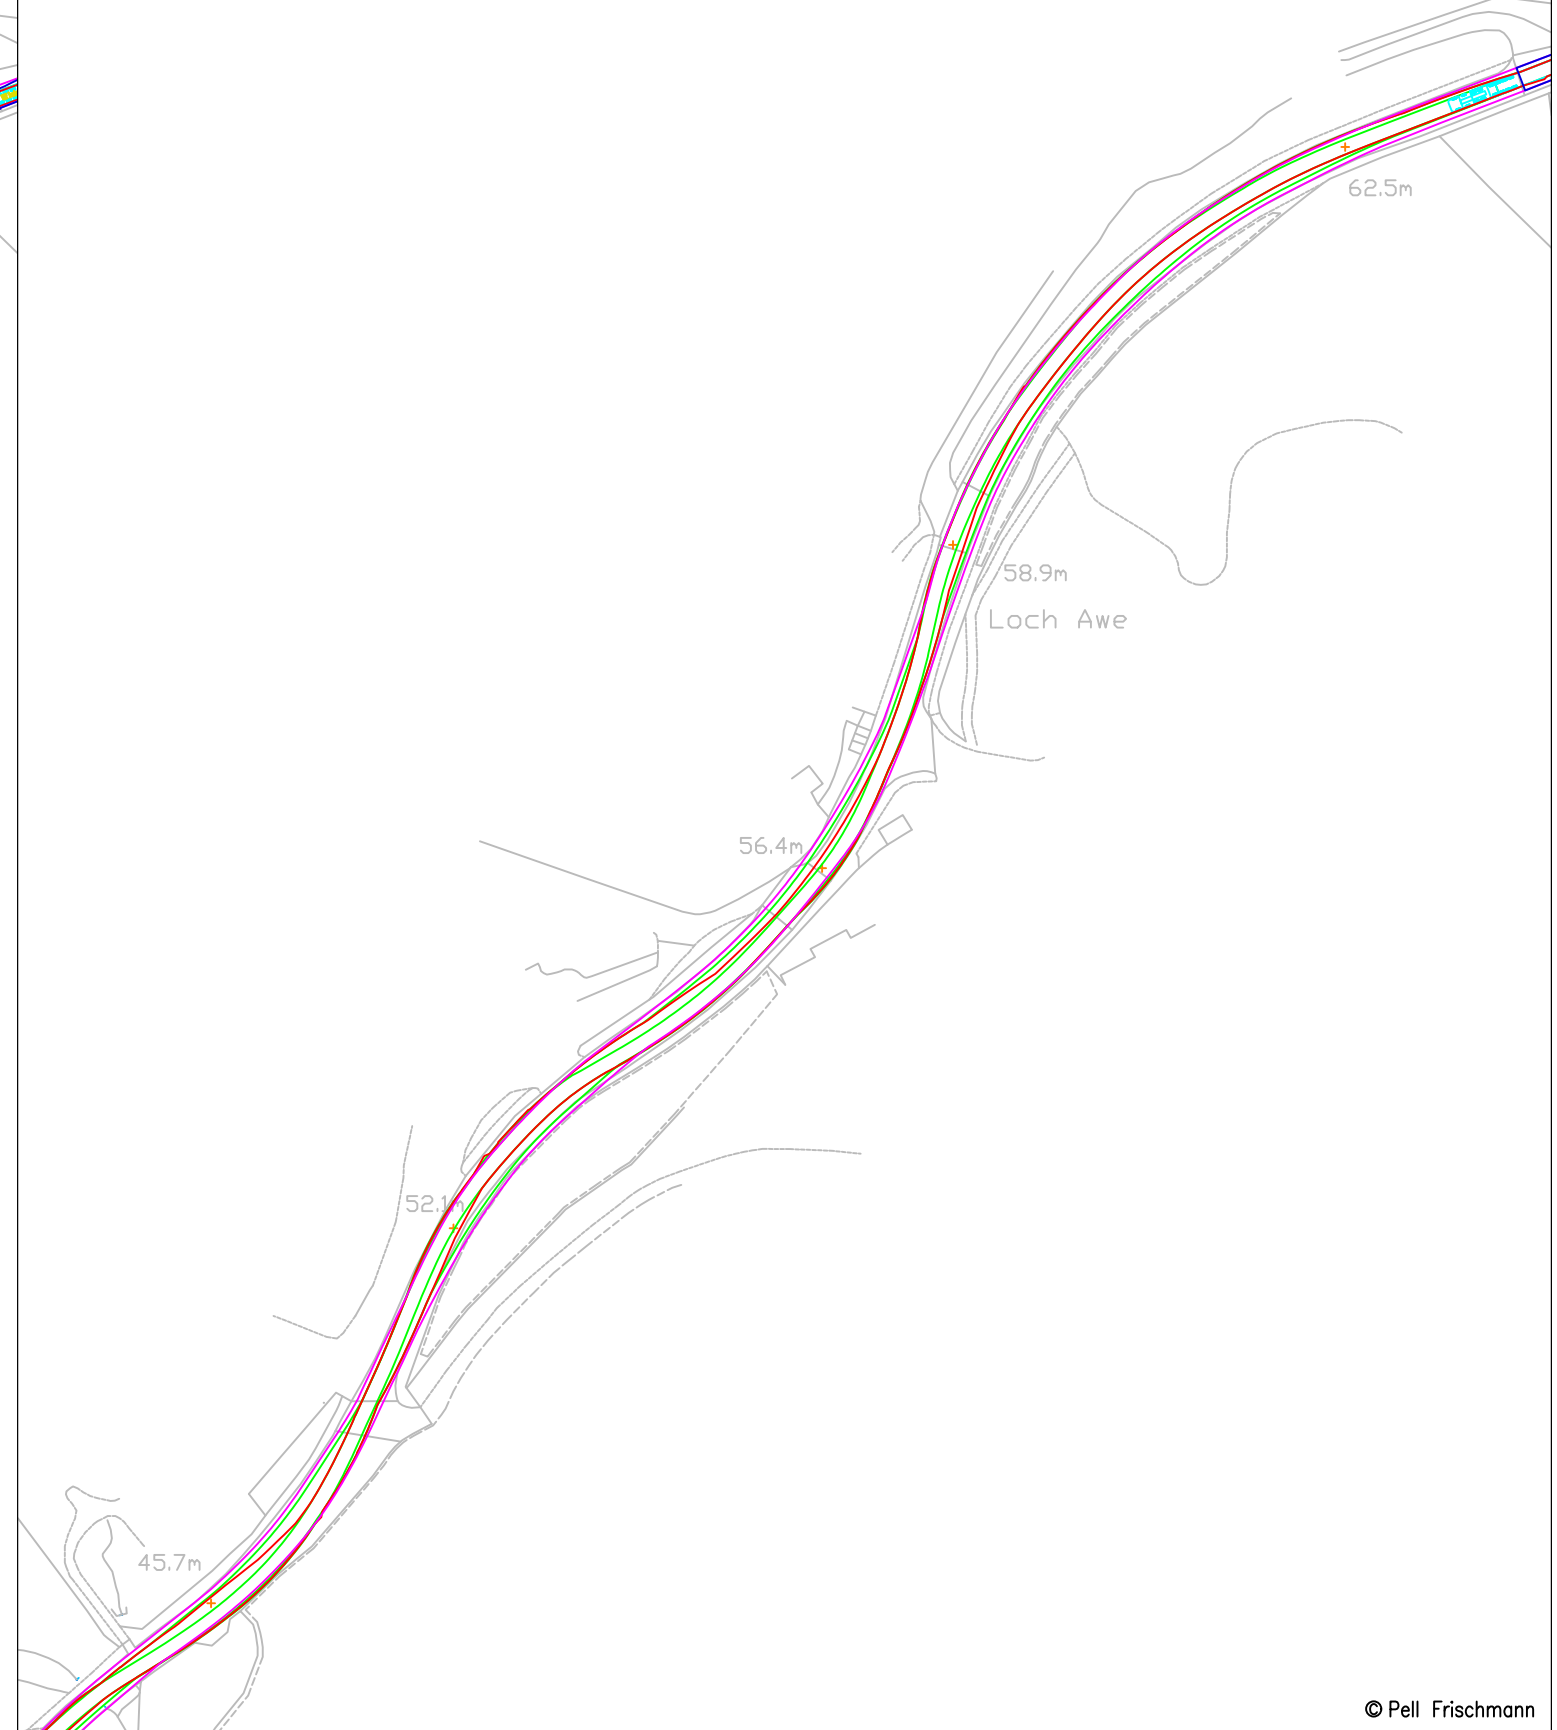

© Pell Frischmann

Pell Frischmann 93 GEORGE STREET, EDINBURGH, EH2 3ES Tel: +44 (0)131 240 1270 Email: pfeinburgh@pellfrischmann.com www.pellfrischmann.com	Project	Cruach Clenamachie Wind Farm			Scale	1:1500 @ A3	
	Client	Savills			Drawn	JS	05/12/2023
Key 	Drawing Title	Vestas V162 Blade and Tower			Designed	TL	05/12/2023
	SPA Location	A85 East of Coille Driseig			Checked	GB	05/12/2023
		Point of Interest	60		File No.		231205 Cruach Clenamachie V162 SPA.dwg
		Drawing No.	SK46		Drawing Status		Final
		Notes:					Revision
		1. All mitigation is subject to confirmation through a test run. 2. This is not a construction drawing and is intended for illustration purposes only.					XXX

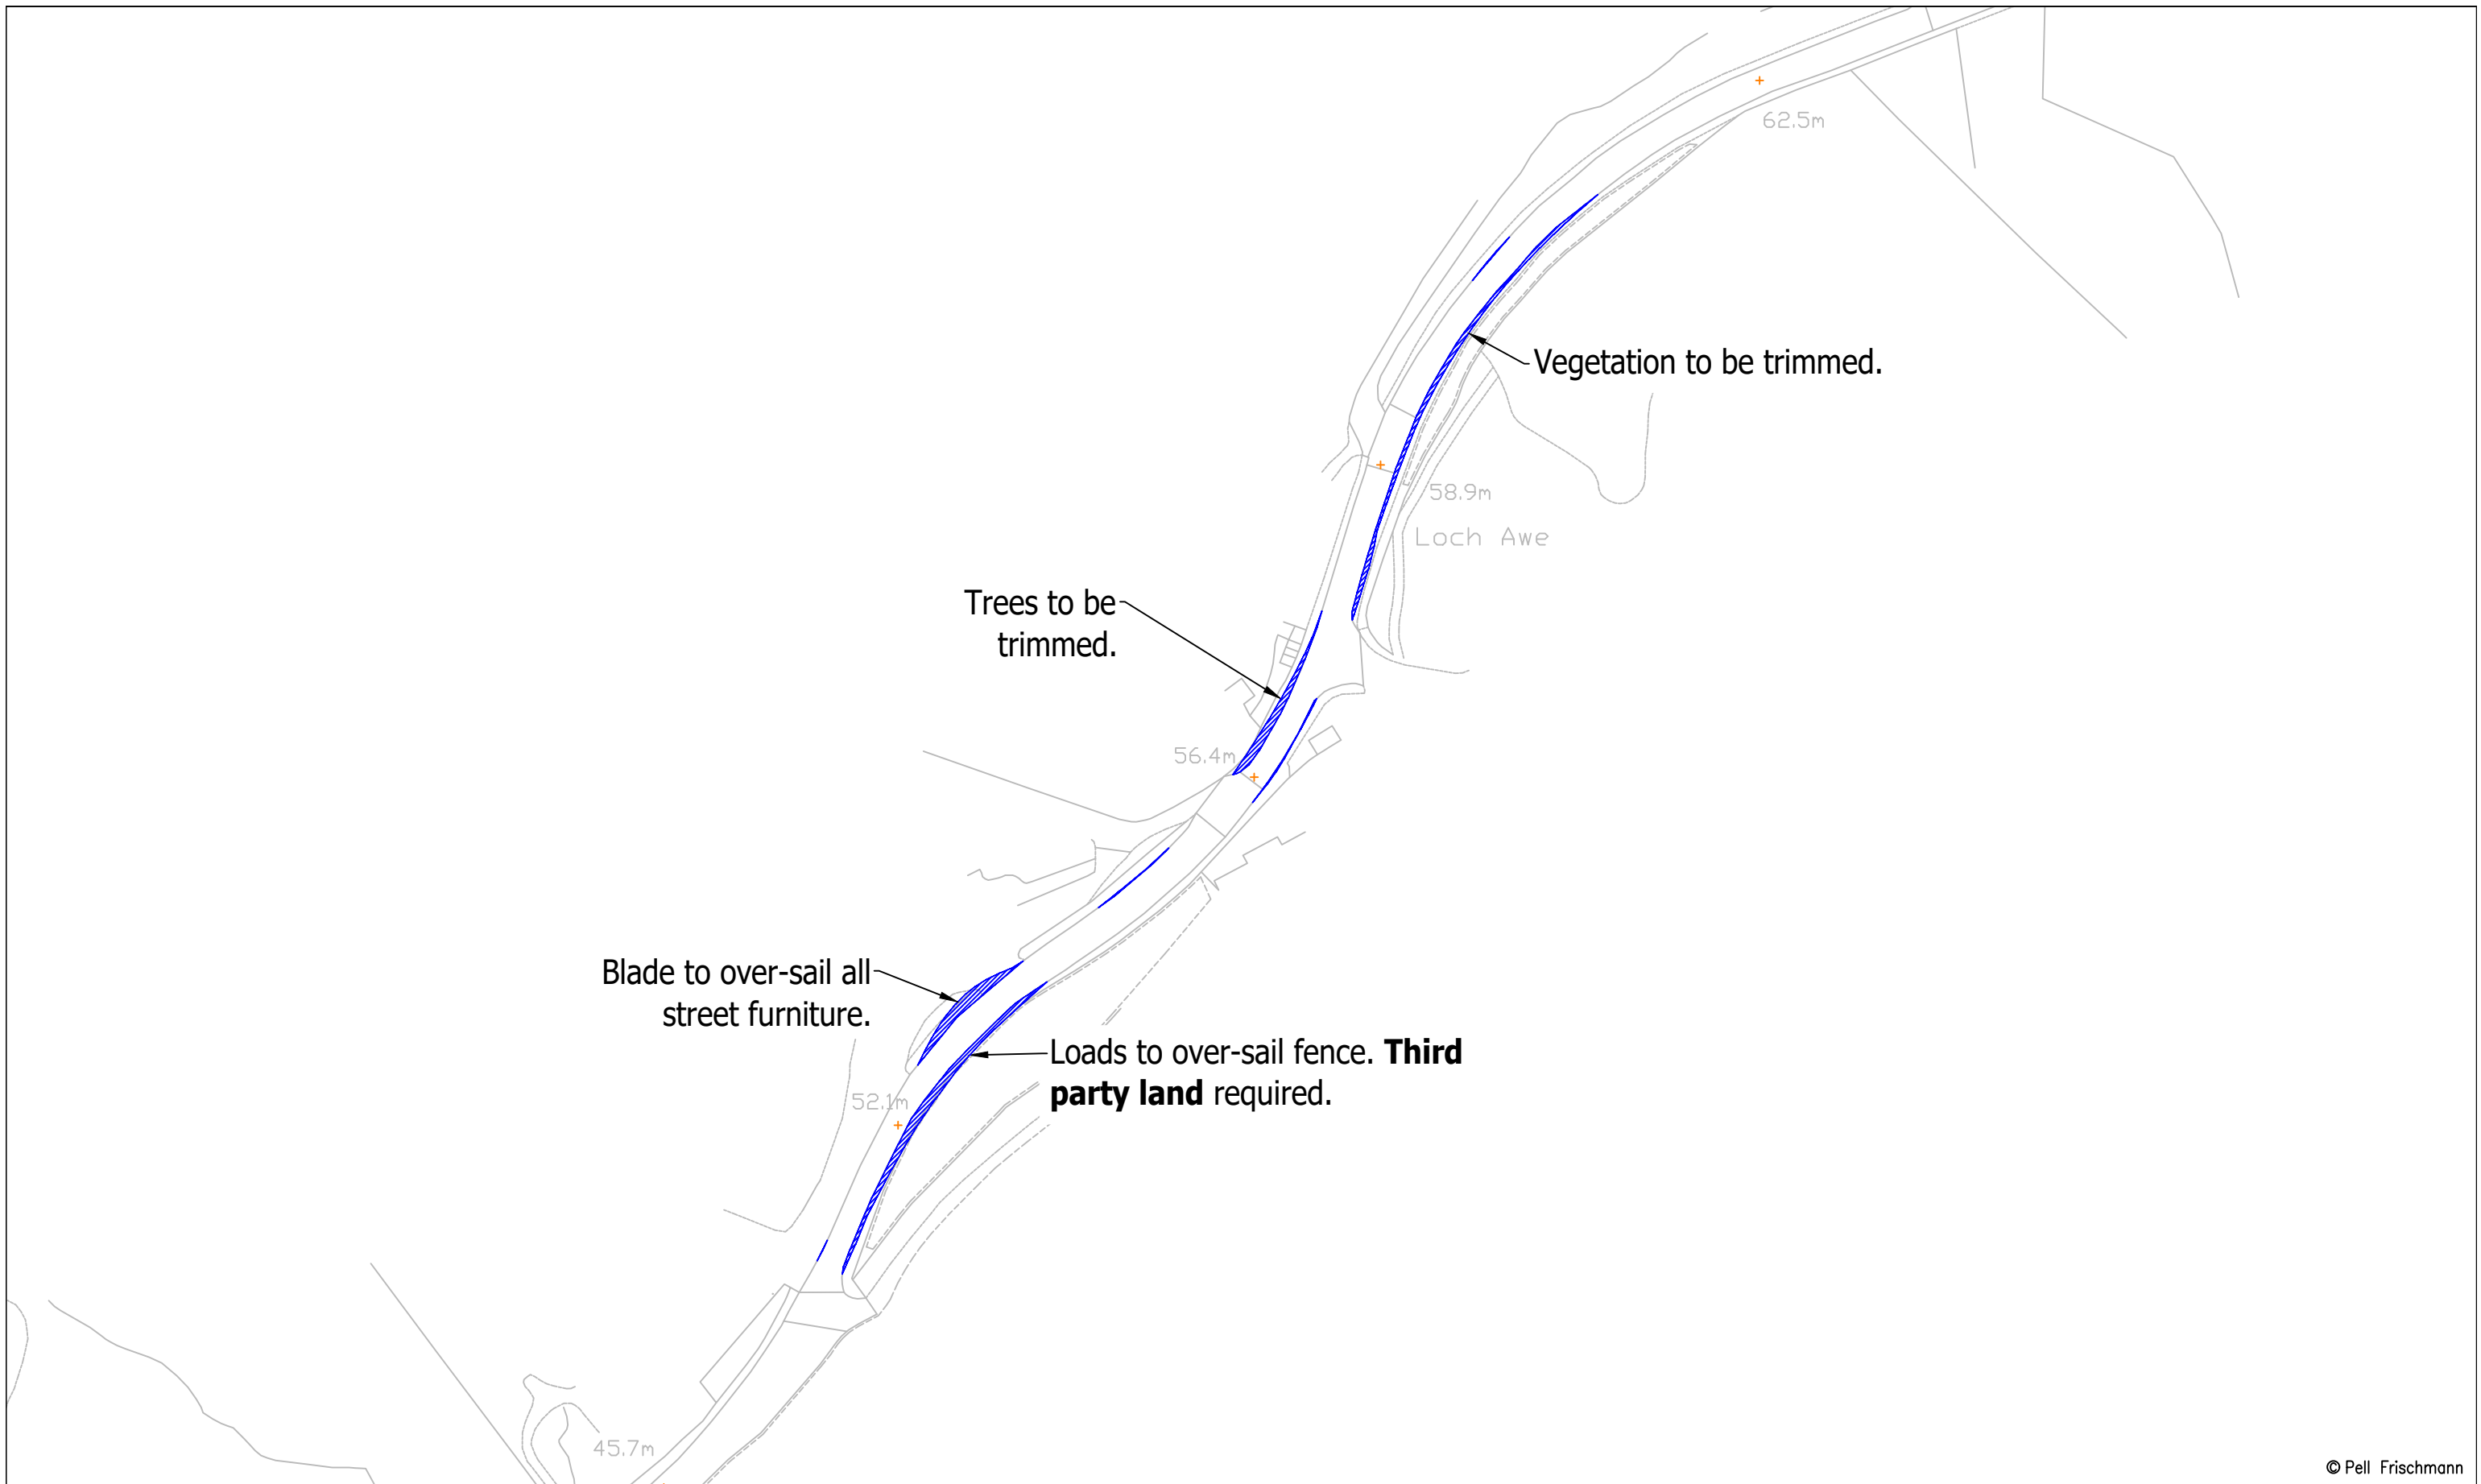


© Pell Frischmann

Pell Frischmann <small>93 GEORGE STREET, EDINBURGH, EH2 3ES</small> <small>Tel: +44 (0)131 240 1270</small> <small>Email: pfe@pellfrischmann.com</small> <small>www.pellfrischmann.com</small>	Project	Cruach Clenamacrie Wind Farm	Name	JS	Date	05/12/2023	Scale	1:1250 @ A3	
	Client	Savills	Drawing Title	Vestas V162 Blade and Tower	Designed	TL	05/12/2023	File No.	231205 Cruach Clenamacrie V162 SPA.dwg
Key	— Wheel SPA — Body SPA — Load SPA — Indicative Over-run Over-sail	SPA Location	A85 East of Coille Driseig	Checked	GB	05/12/2023	Drawing Status	Final	
				Point of Interest	60		Drawing No.	SK46A	Revision
				Notes: 1. All mitigation is subject to confirmation through a test run. 2. This is not a construction drawing and is intended for illustration purposes only.					XXX


Blade

Tower

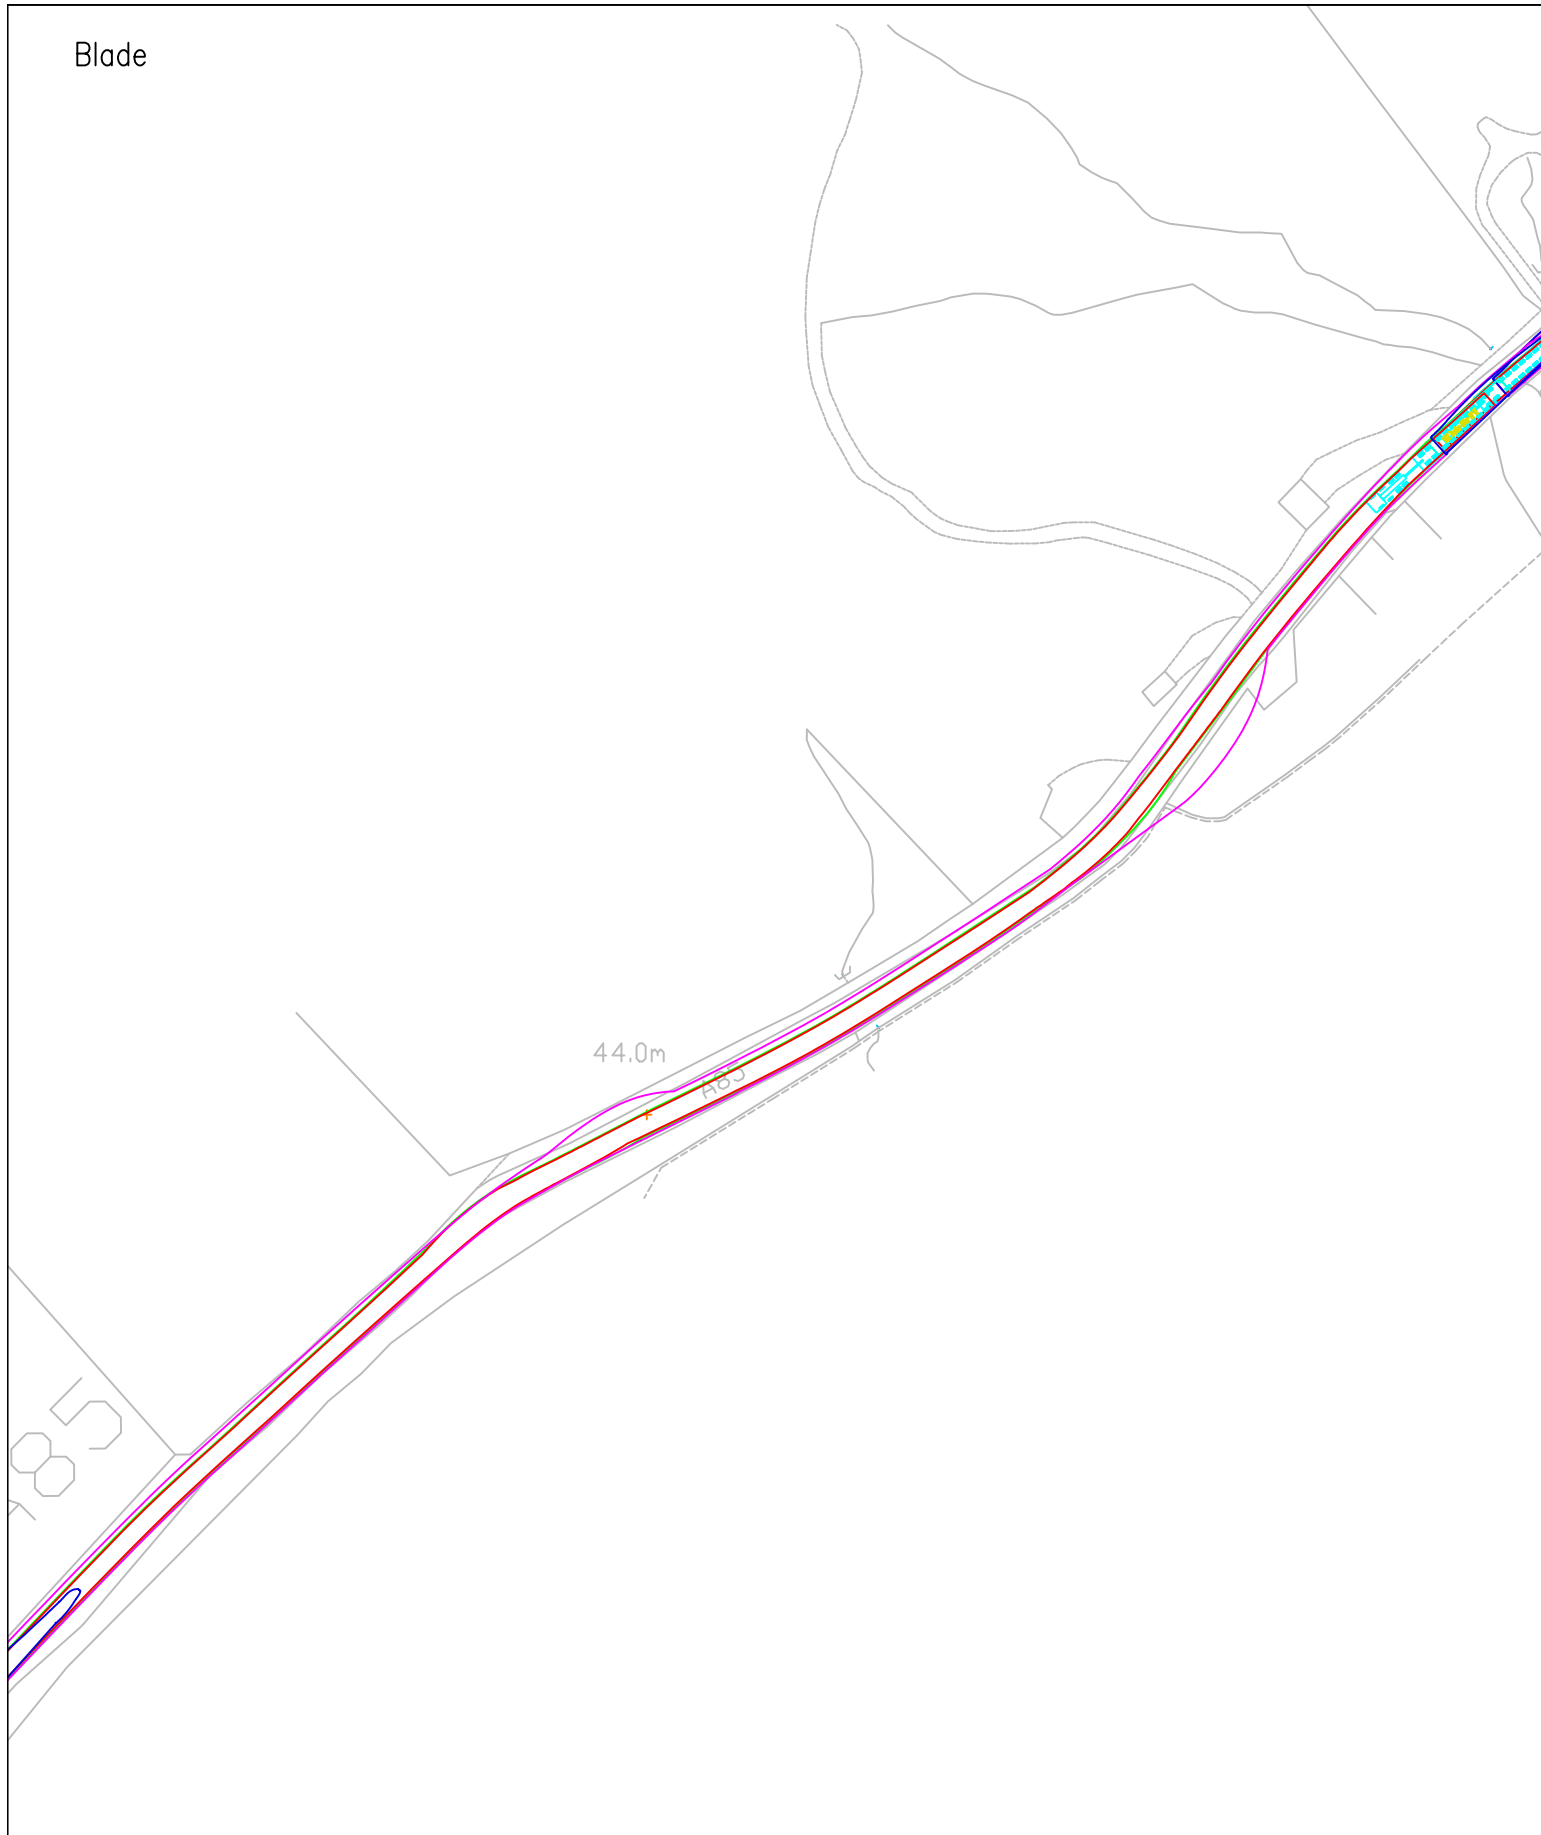


© Pell Frischmann

Pell Frischmann 93 GEORGE STREET, EDINBURGH, EH2 3ES Tel: +44 (0)131 240 1270 Email: pfeinburgh@pellfrischmann.com www.pellfrischmann.com	Project	Cruach Clenamacrie Wind Farm			Scale	Custom @ A3	
	Client	Savills			Drawn	JS	05/12/2023
Key Wheel SPA Body SPA Load SPA Indicative Over-run Over-sail	Drawing Title	Vestas V162 Blade and Tower			Designed	TL	05/12/2023
	SPA Location	A85 St Conan's Tower			Checked	GB	05/12/2023
		Point of Interest	61		Drawing Status		Final
		Drawing No.	SK47		Notes:	1. All mitigation is subject to confirmation through a test run. 2. This is not a construction drawing and is intended for illustration purposes only.	
					Revision	XXX	

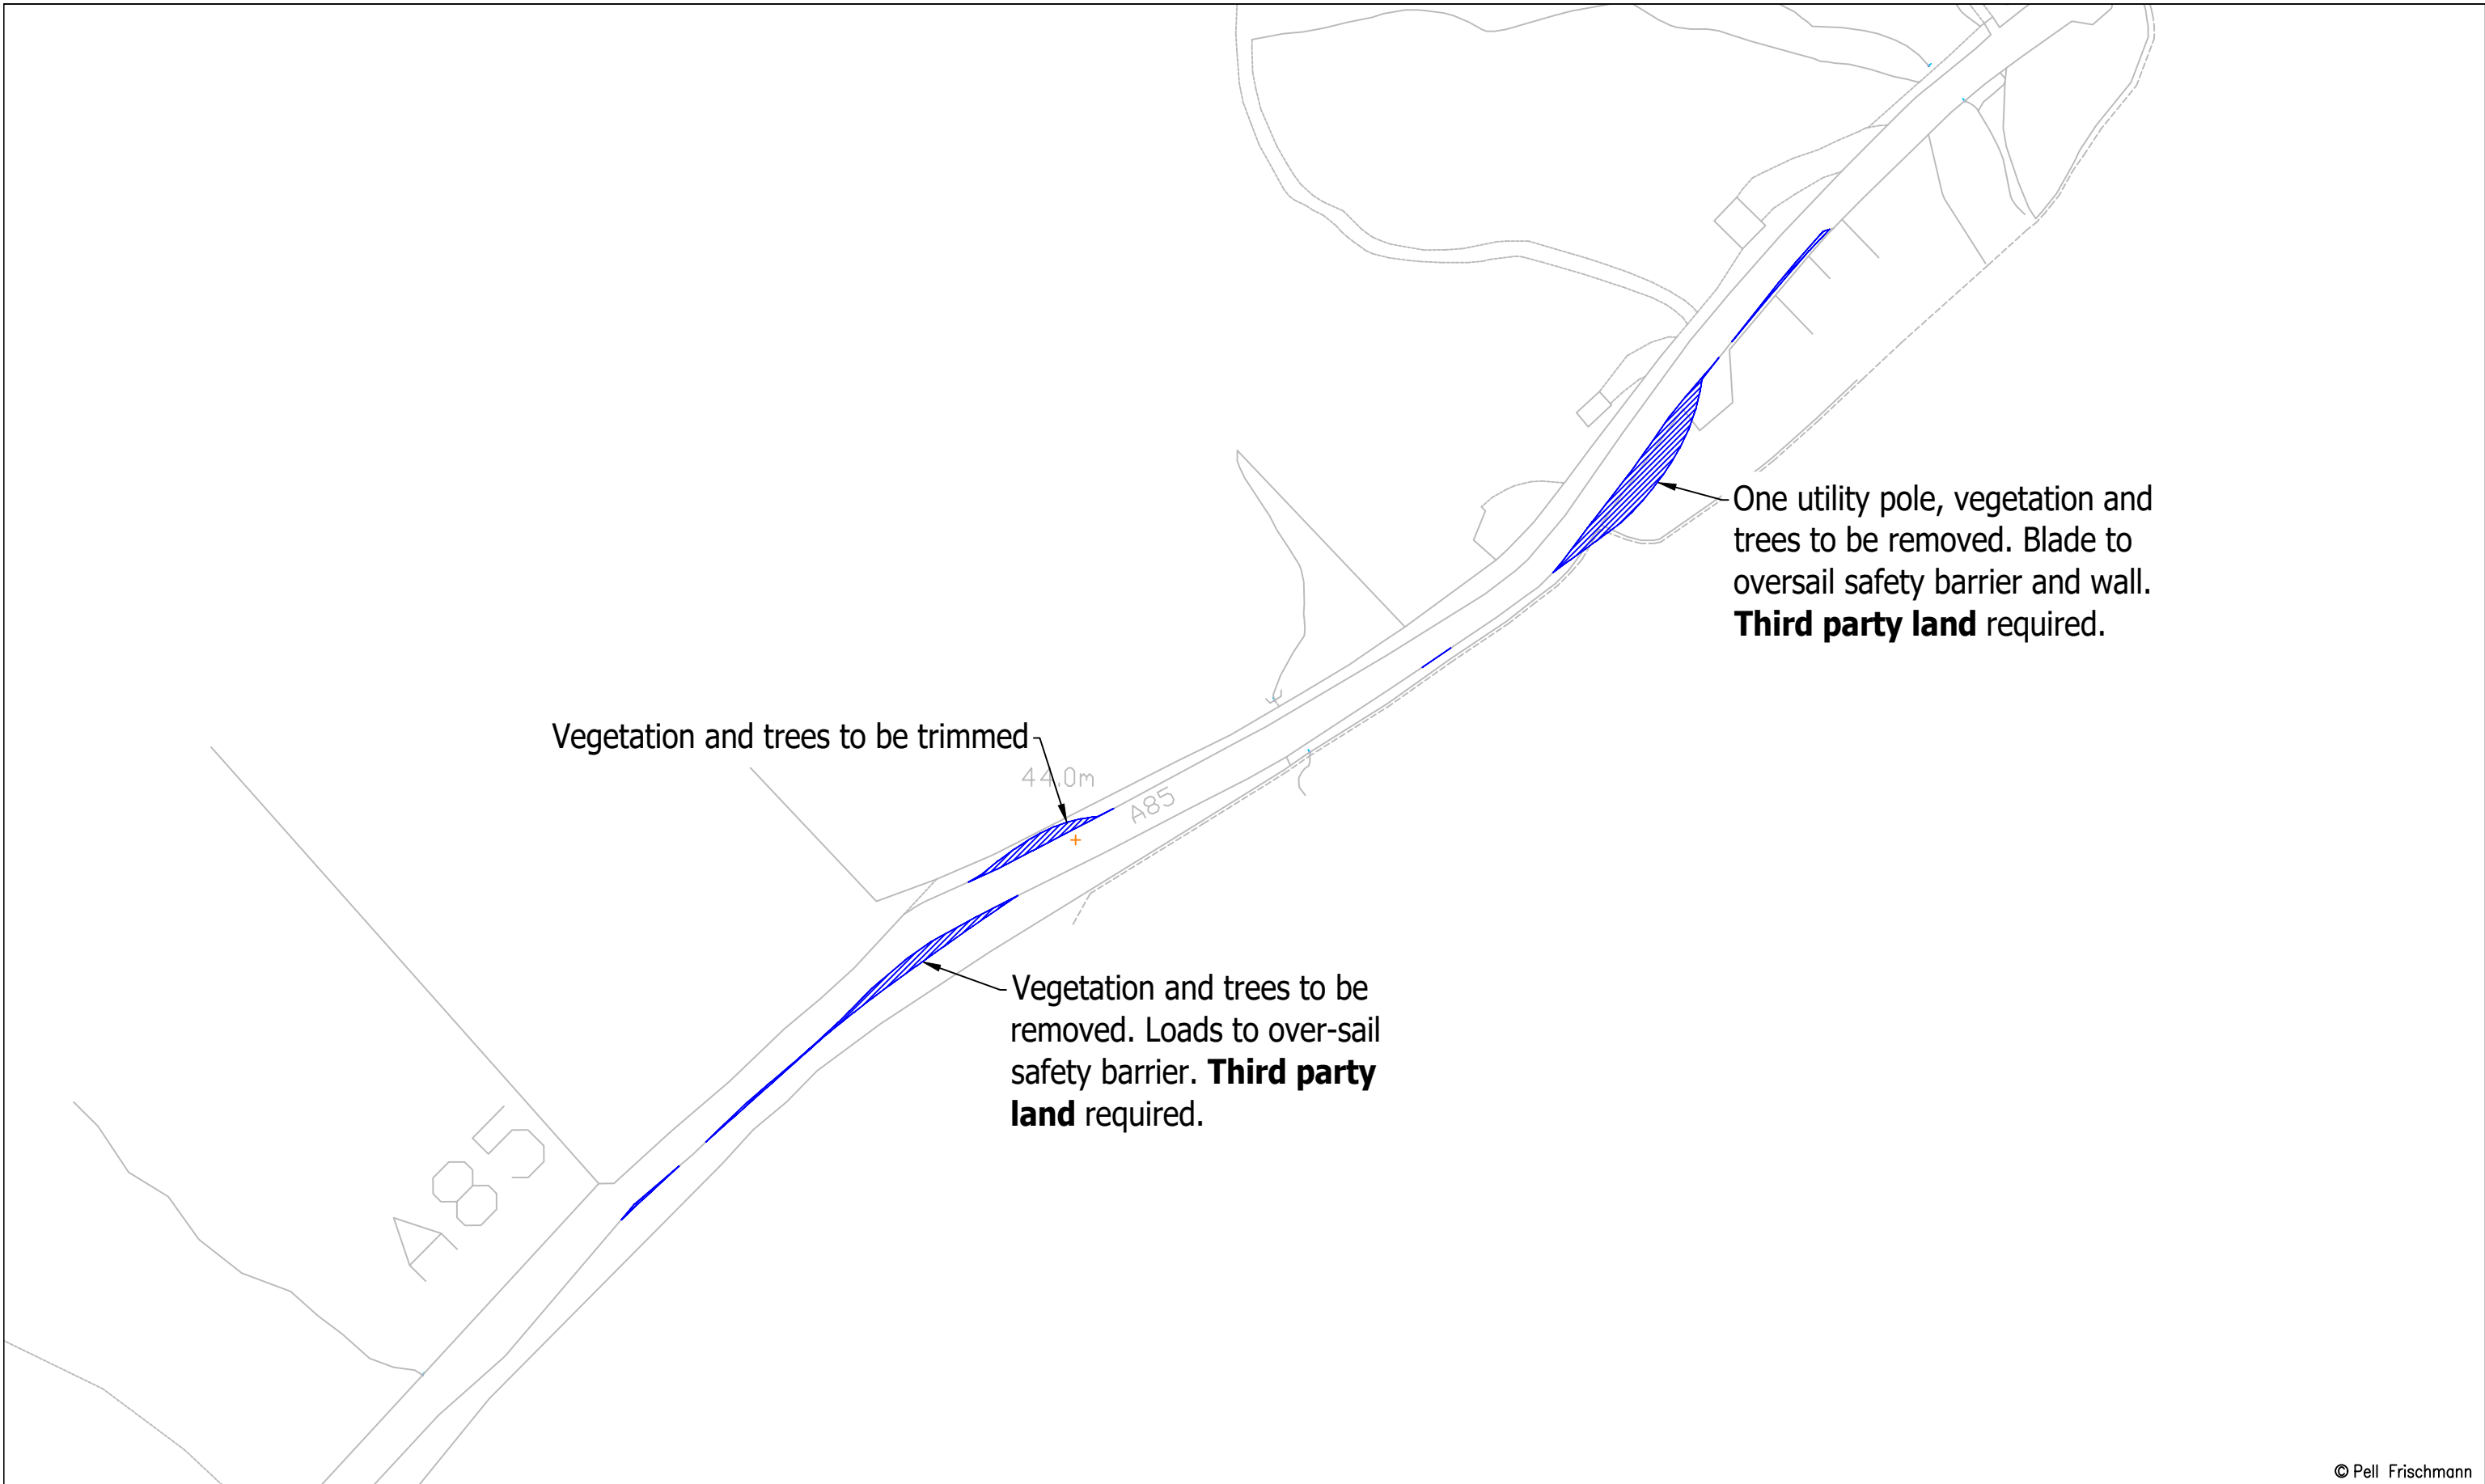

© Pell Frischmann

Pell Frischmann <small>93 GEORGE STREET, EDINBURGH, EH2 3ES</small> <small>Tel: +44 (0)131 240 1270</small> <small>Email: pfe@pellfrischmann.com</small> <small>www.pellfrischmann.com</small>	Project	Cruach Clenamacrie Wind Farm		Name	JS	Date	05/12/2023	Scale	1:1000 @ A3		
	Client	Savills		Designed	TL	05/12/2023	File No.	231205 Cruach Clenamacrie V162 SPA.dwg			
Key — Wheel SPA — Body SPA — Load SPA — Indicative Over-run Over-sail	Drawing Title	Vestas V162 Blade and Tower		Checked	GB	05/12/2023	Drawing Status	Final			
	SPA Location	A85 St Conan's Tower		Point of Interest	61		Drawing No.	SK47A		Revision	XXX
				Notes:				1. All mitigation is subject to confirmation through a test run. 2. This is not a construction drawing and is intended for illustration purposes only.			

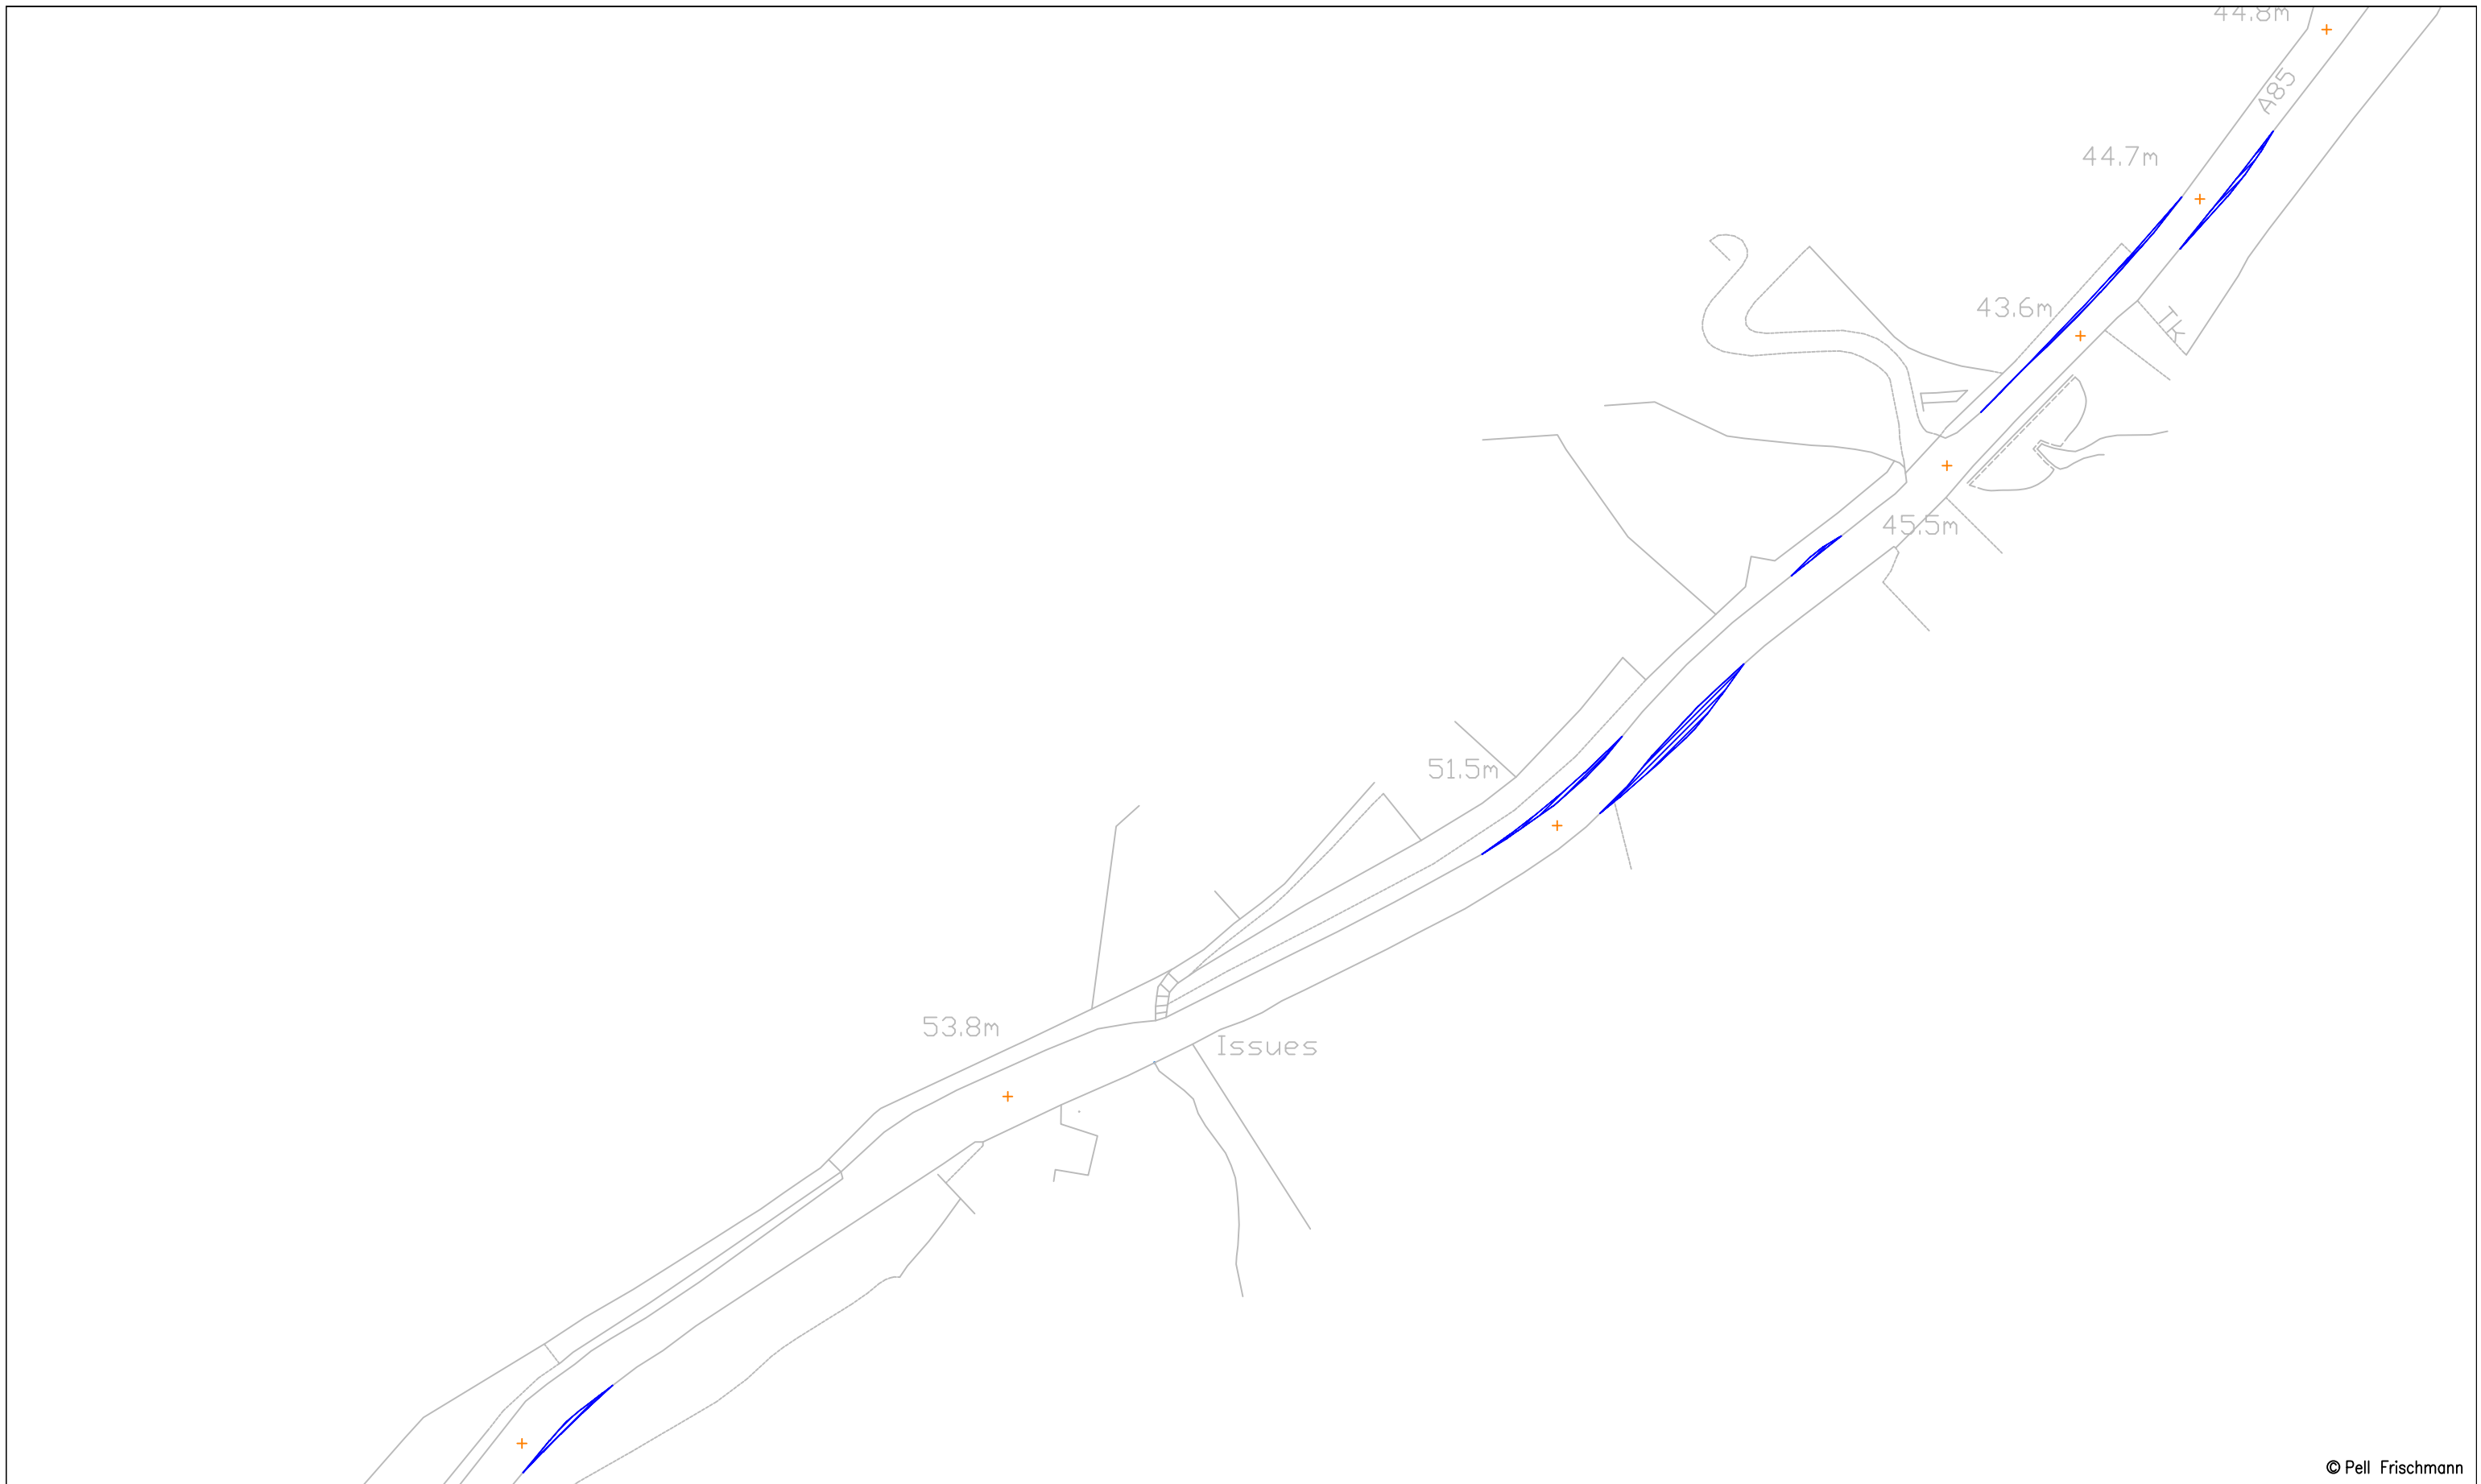


© Pell Frischmann

Pell Frischmann <small>93 GEORGE STREET, EDINBURGH, EH2 3ES</small> <small>Tel: +44 (0)131 240 1270</small> <small>Email: pfeinburgh@pellfrischmann.com</small> <small>www.pellfrischmann.com</small>	Project	Cruach Clenamacrie Wind Farm		Name	JS	Date	05/12/2023	Scale	1:1000 @ A3	
	Client	Savills		Drawn	TL	Designed	05/12/2023	File No.	231205 Cruach Clenamacrie V162 SPA.dwg	
Key — Wheel SPA — Body SPA — Load SPA — Indicative Over-run Over-sail	Drawing Title	Vestas V162 Blade and Tower		Checked	GB	Point of Interest	62	Drawing Status	Final	
	SPA Location	A85 St Conan's Kirk		Drawing No.	SK48A	Notes:	1. All mitigation is subject to confirmation through a test run. 2. This is not a construction drawing and is intended for illustration purposes only.		Revision	XXX

Blade

Tower

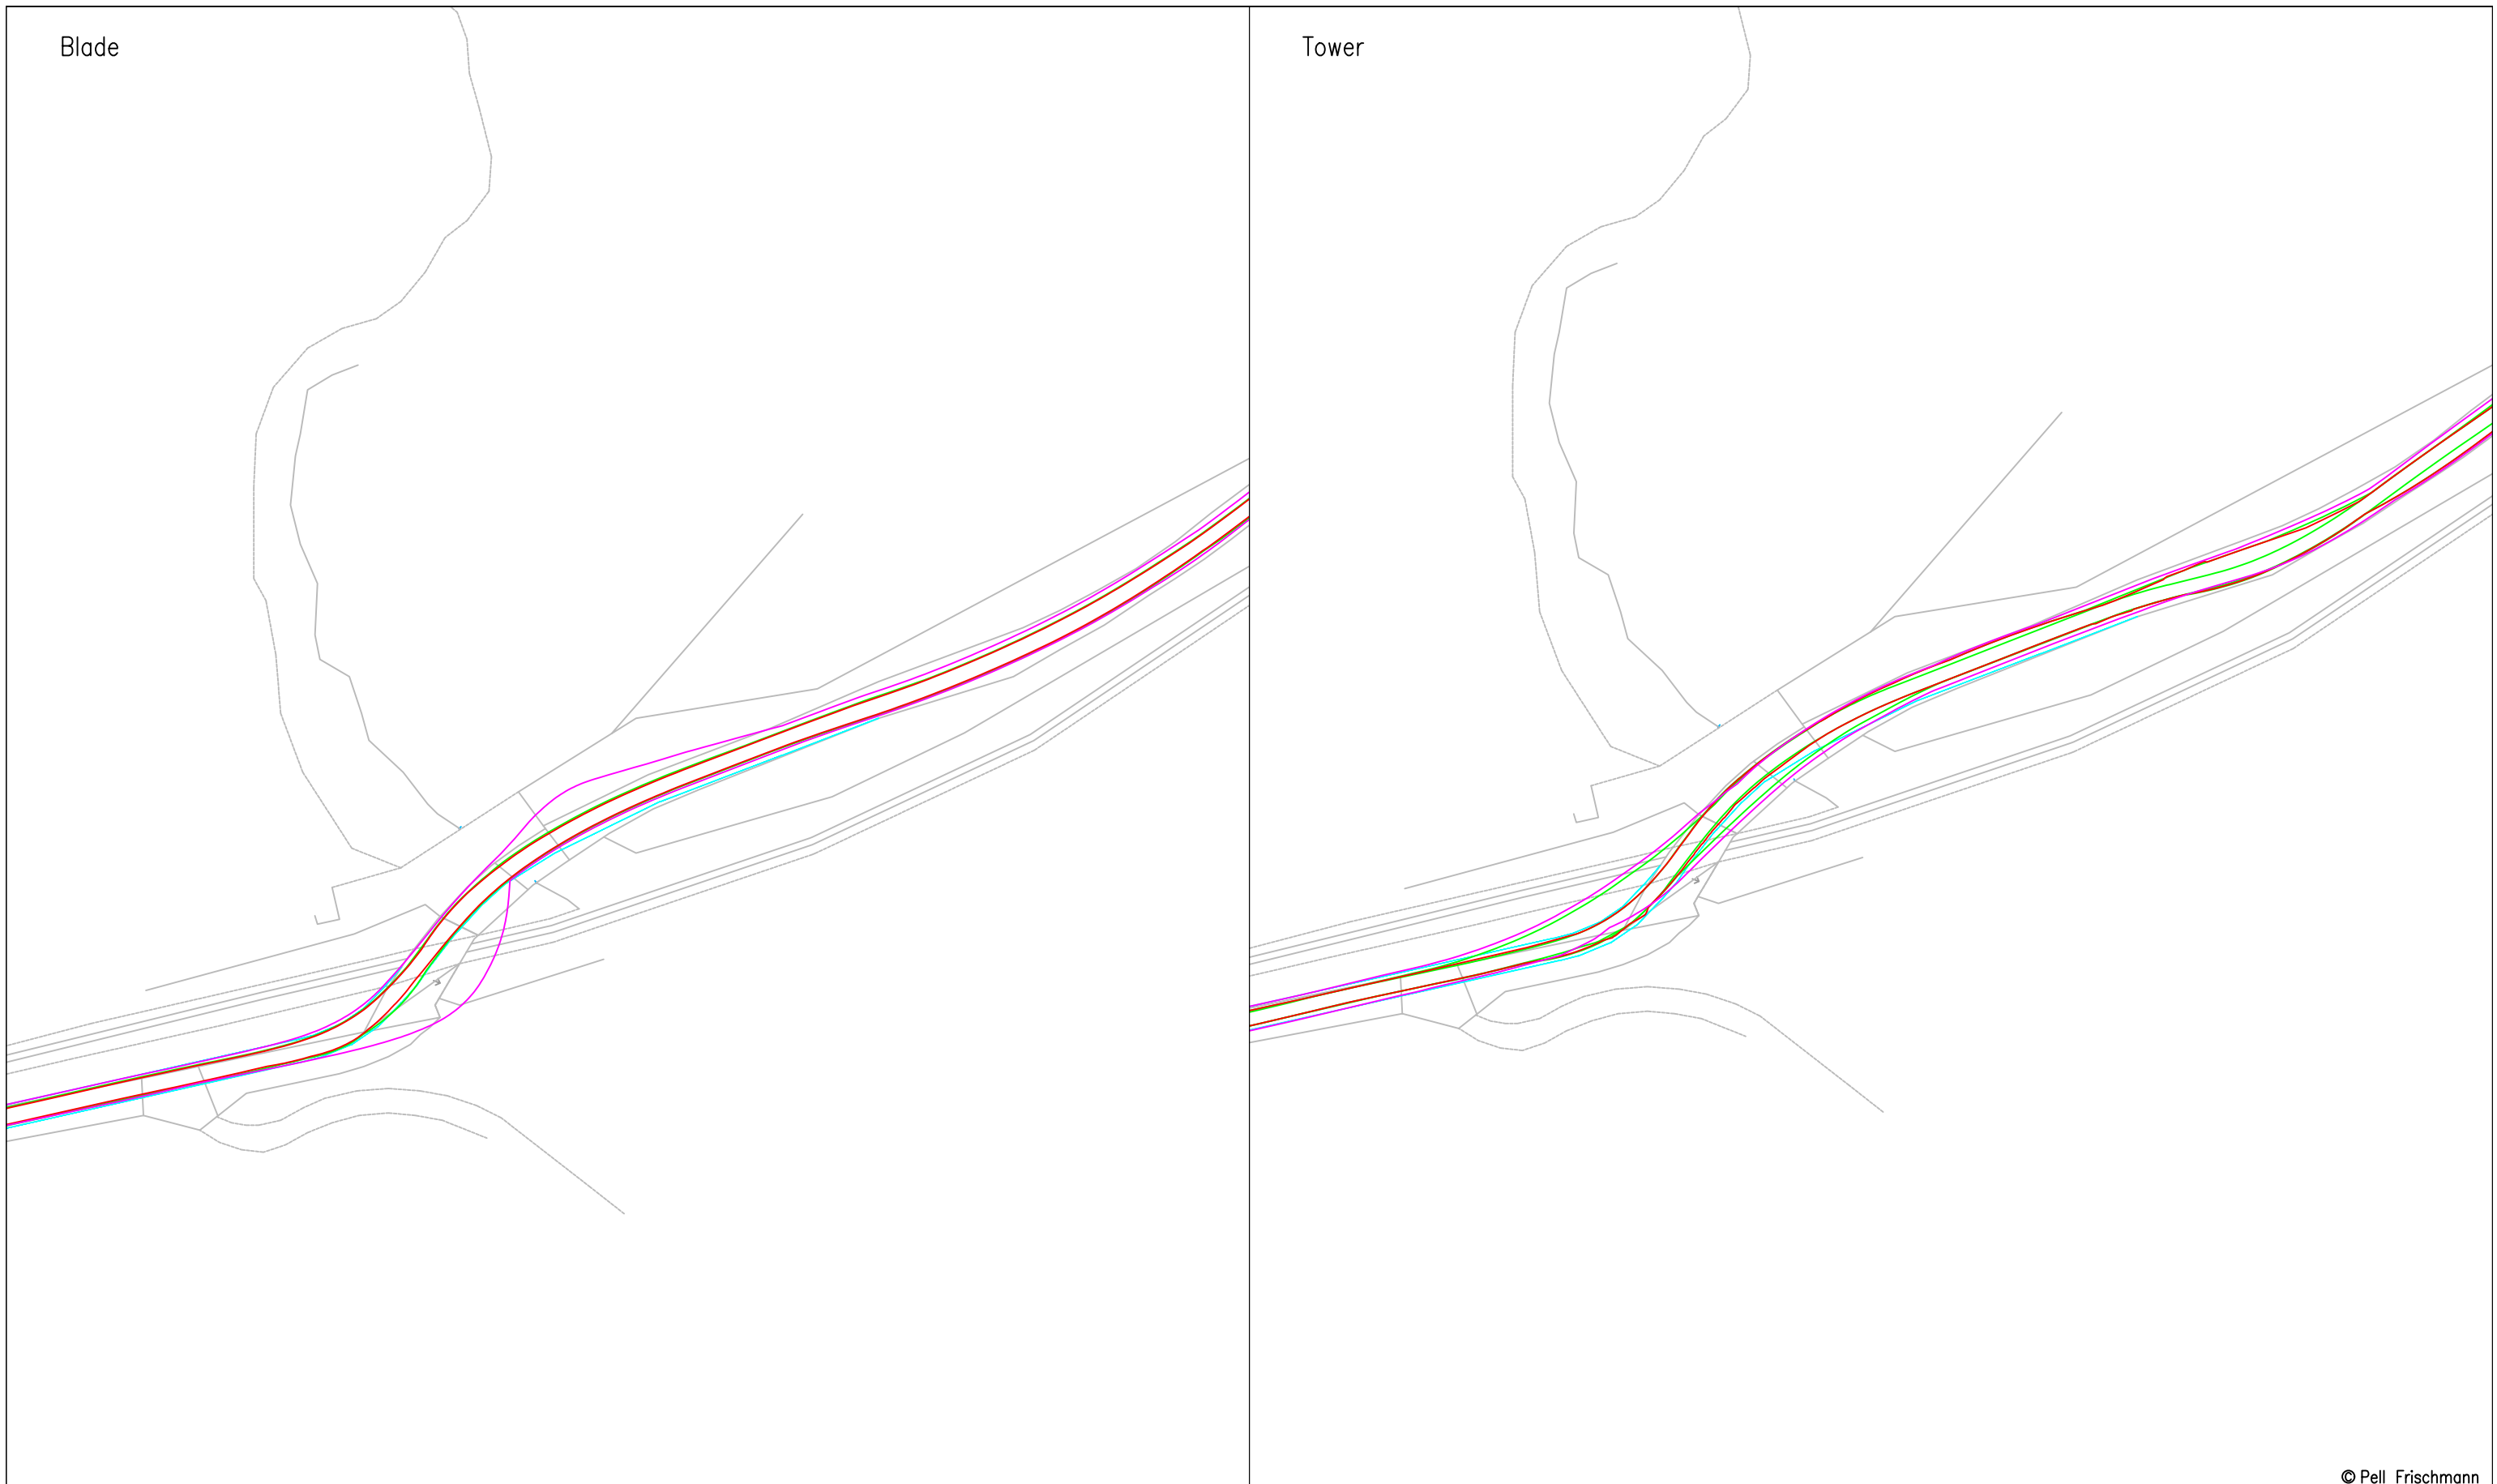

© Pell Frischmann

Pell Frischmann

93 GEORGE STREET, EDINBURGH, EH2 3ES
Tel: +44 (0)131 240 1270
Email: pfe@pellfrischmann.com
www.pellfrischmann.com

Project

Cruach Clenamacrie Wind Farm

Drawn	JS	05/12/2023	Scale	1:1250 @ A3
Designed	TL	05/12/2023	File No.	231205 Cruach Clenamacrie V162 SPA.dwg
Checked	GB	05/12/2023	Drawing Status	Final
Point of Interest		63		

Client **Savills**

Drawing Title


Vestas V162 Blade and Tower

Drawing No.	SK49	Notes:	Revision
		1. All mitigation is subject to confirmation through a test run. 2. This is not a construction drawing and is intended for illustration purposes only.	XXX

Key						
	Wheel SPA	Body SPA	Load SPA	Indicative	Over-run	Over-sail

SPA Location

A85 Railway Bridge at Innis Chonain

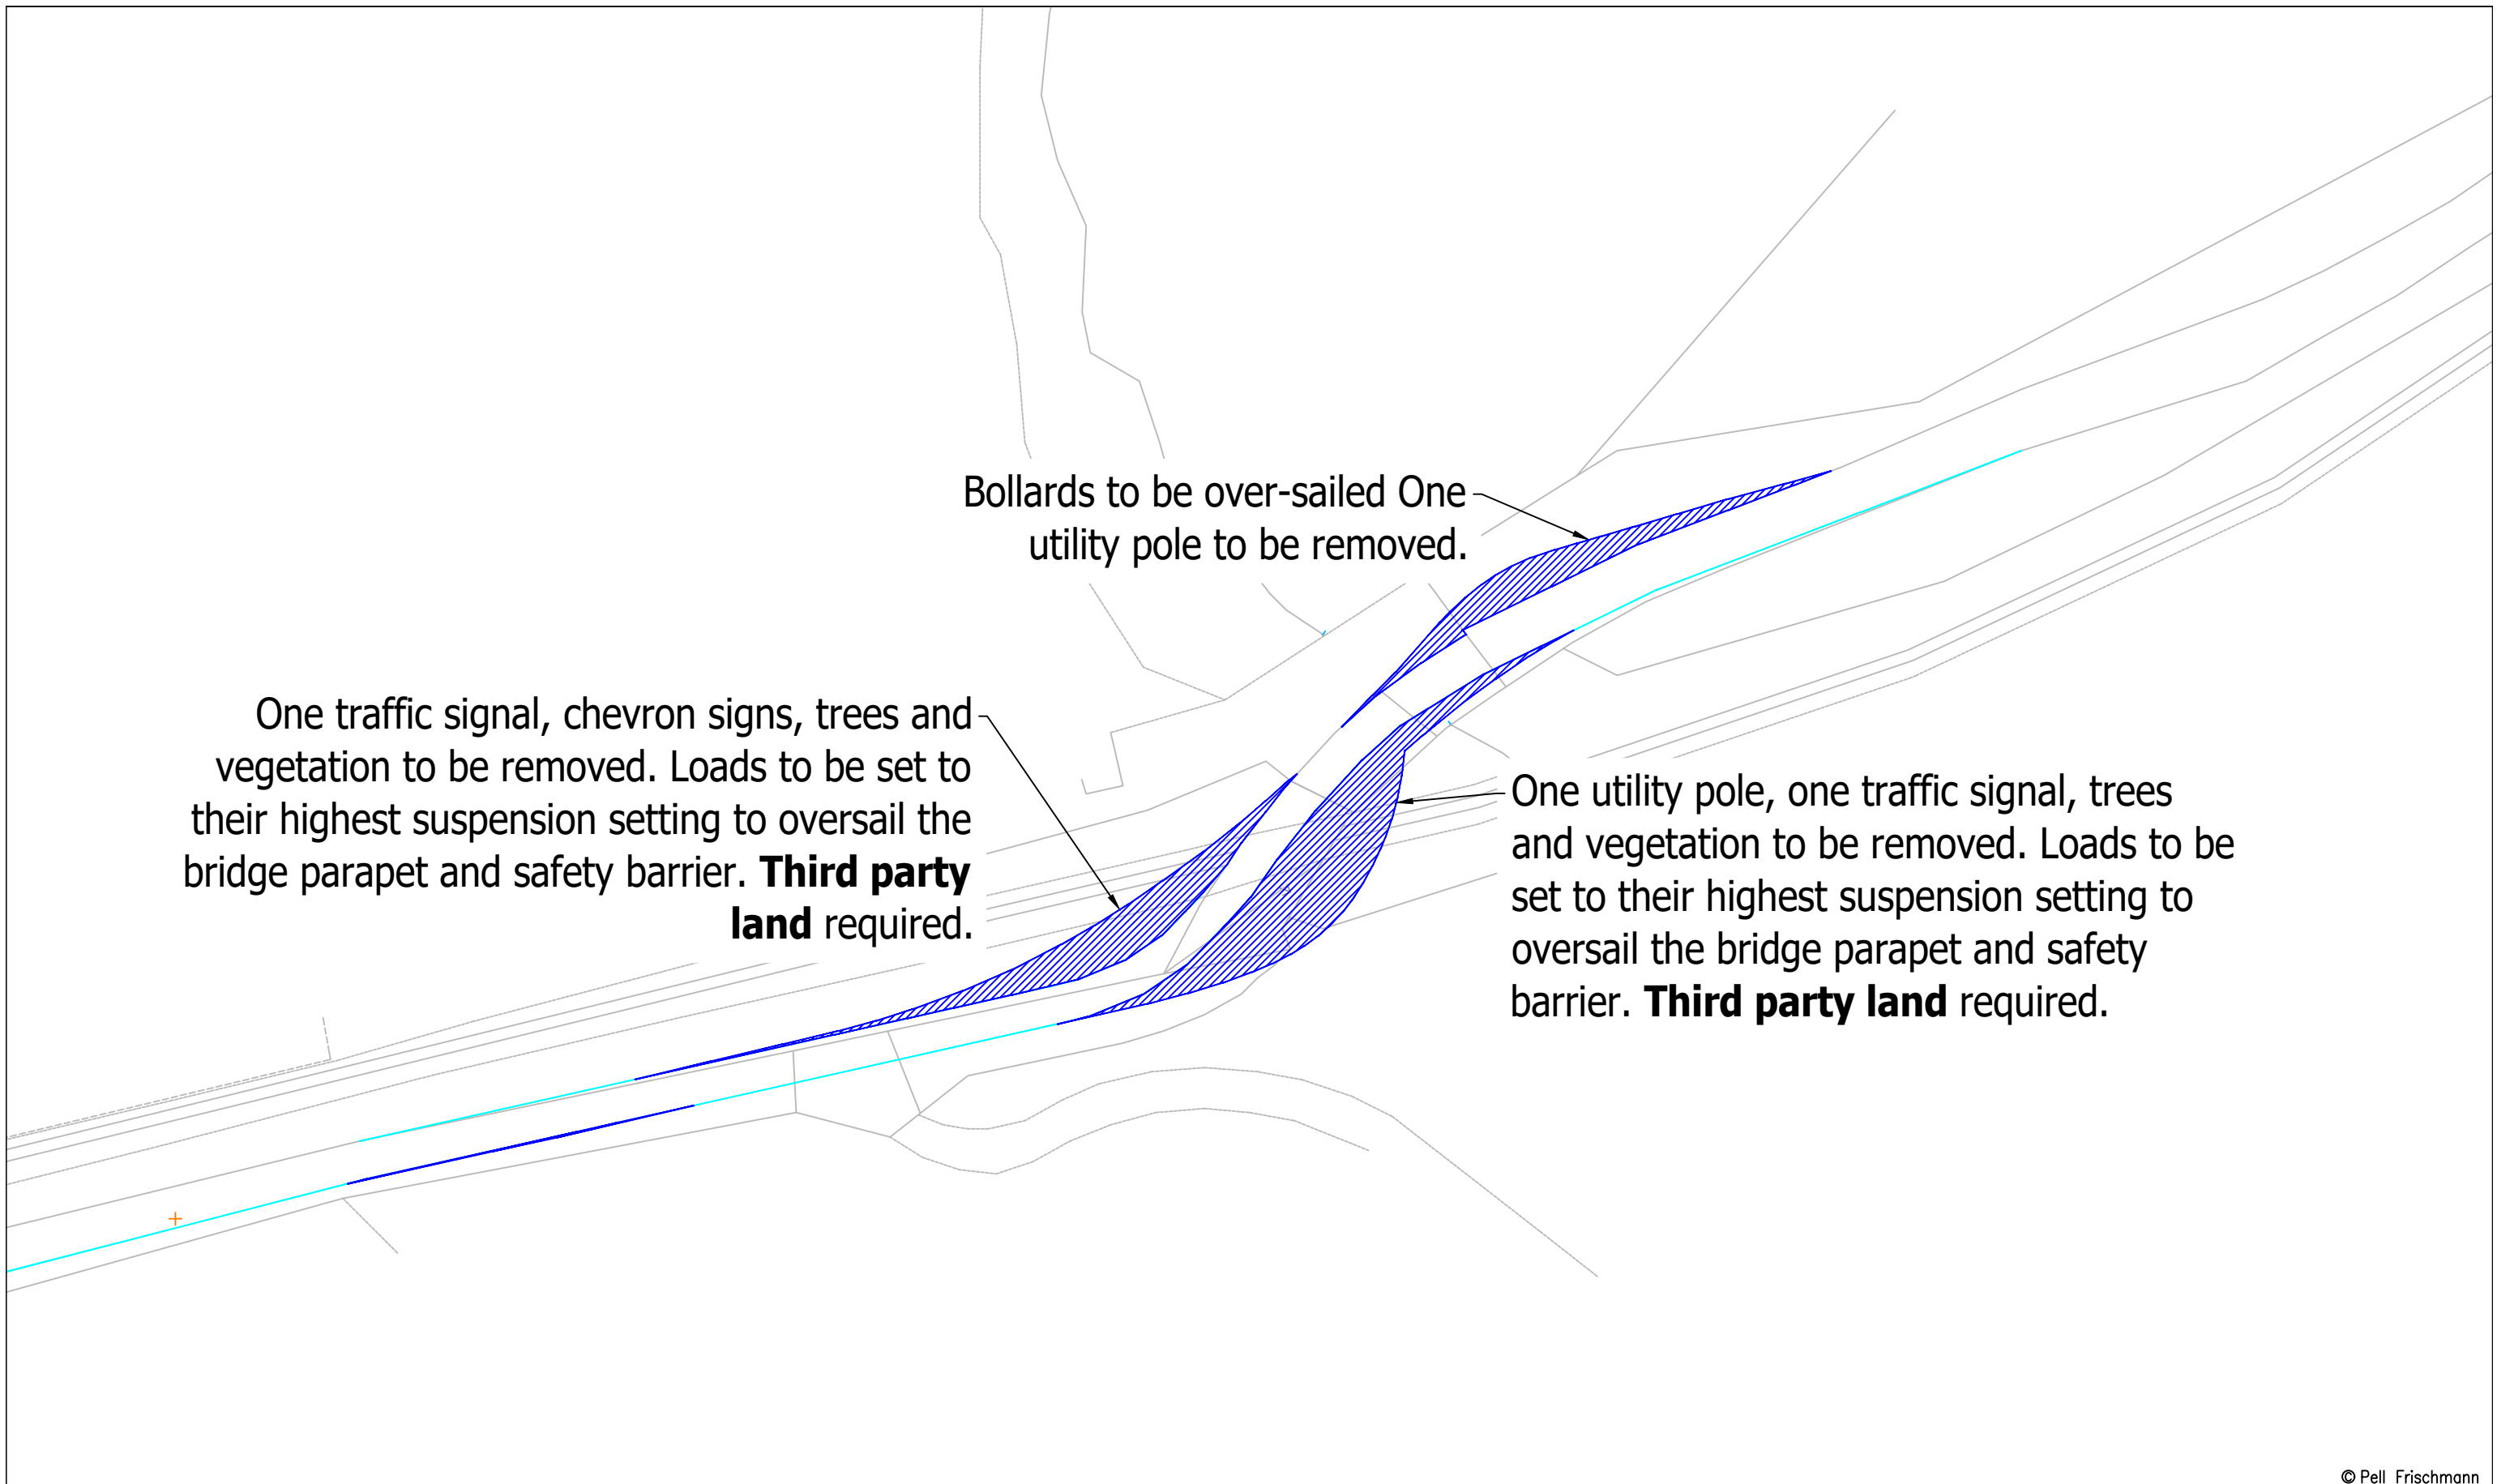


© Pell Frischmann

Pell Frischmann <small>93 GEORGE STREET, EDINBURGH, EH2 3ES</small> <small>Tel: +44 (0)131 240 1270</small> <small>Email: pfe@pellfrischmann.com</small> <small>www.pellfrischmann.com</small>	Project	Cruach Clenamachie Wind Farm	Name	JS	Date	05/12/2023	Scale	1:750 @ A3	
	Client	Savills	Drawing Title	Vestas V162 Blade and Tower	Designed	TL	05/12/2023	File No.	231205 Cruach Clenamachie V162 SPA.dwg
Key Wheel SPA Body SPA Load SPA Indicative Over-run Over-sail	SPA Location	A85 Railway Bridge at Innis Chonain	Checked	GB	05/12/2023	Drawing Status	Final	Revision	XXX
			Point of Interest	63	Drawing No.	SK49A	Notes:	1. All mitigation is subject to confirmation through a test run. 2. This is not a construction drawing and is intended for illustration purposes only.	

Blade

Tower

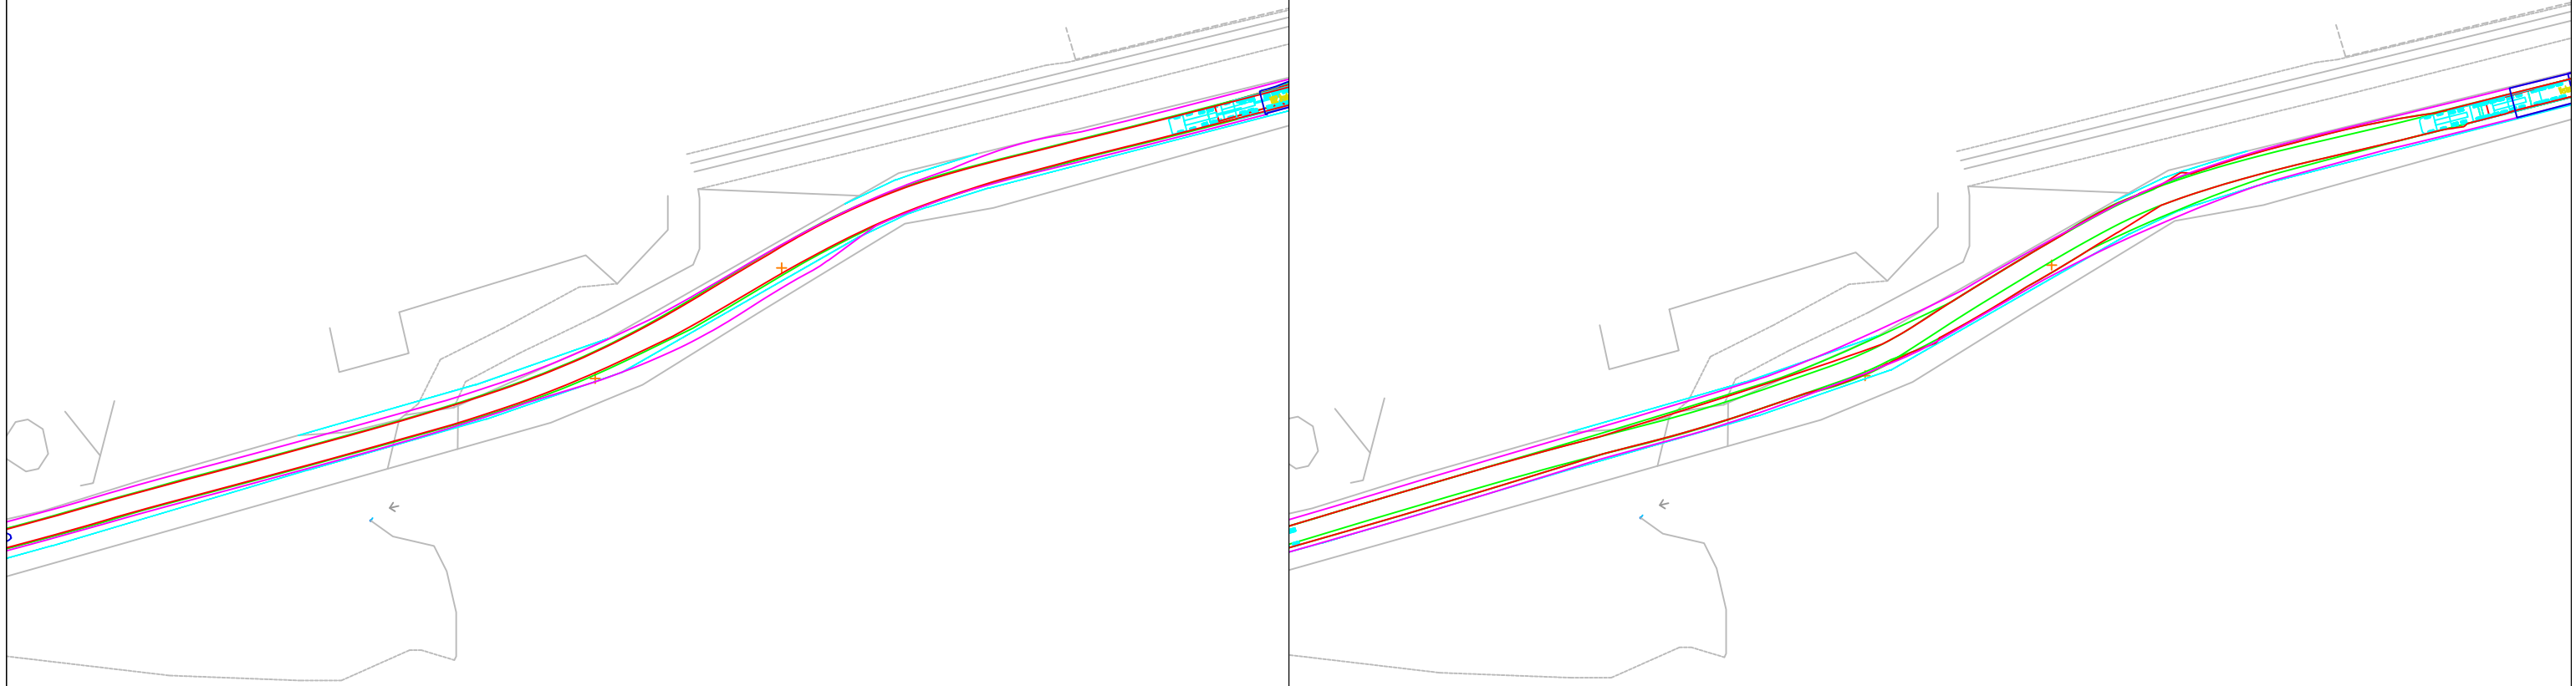

© Pell Frischmann

Pell Frischmann

93 GEORGE STREET, EDINBURGH, EH2 3ES
Tel: +44 (0)131 240 1270
Email: pfe@pellfrischmann.com
www.pellfrischmann.com

Project

Cruach Clenamacrie Wind Farm

	Name	Date	Scale
Drawn	JS	05/12/2023	1:1000 @ A3
Designed	TL	05/12/2023	File No.
Checked	GB	05/12/2023	231205 Cruach Clenamacrie V162 SPA.dwg
Point of Interest		64	Drawing Status
			Final

Client Savills

Drawing Title

Vestas V162 Blade and Tower


Drawing No.	Notes:	Revision
SK50	1. All mitigation is subject to confirmation through a test run. 2. This is not a construction drawing and is intended for illustration purposes only.	XXX

Key						
	Wheel SPA	Body SPA	Load SPA	Indicative	Over-run	Over-sail

SPA Location

A85 Innis Chonain

Loads to be set to their highest suspension setting to oversail the retaining wall / embankment.

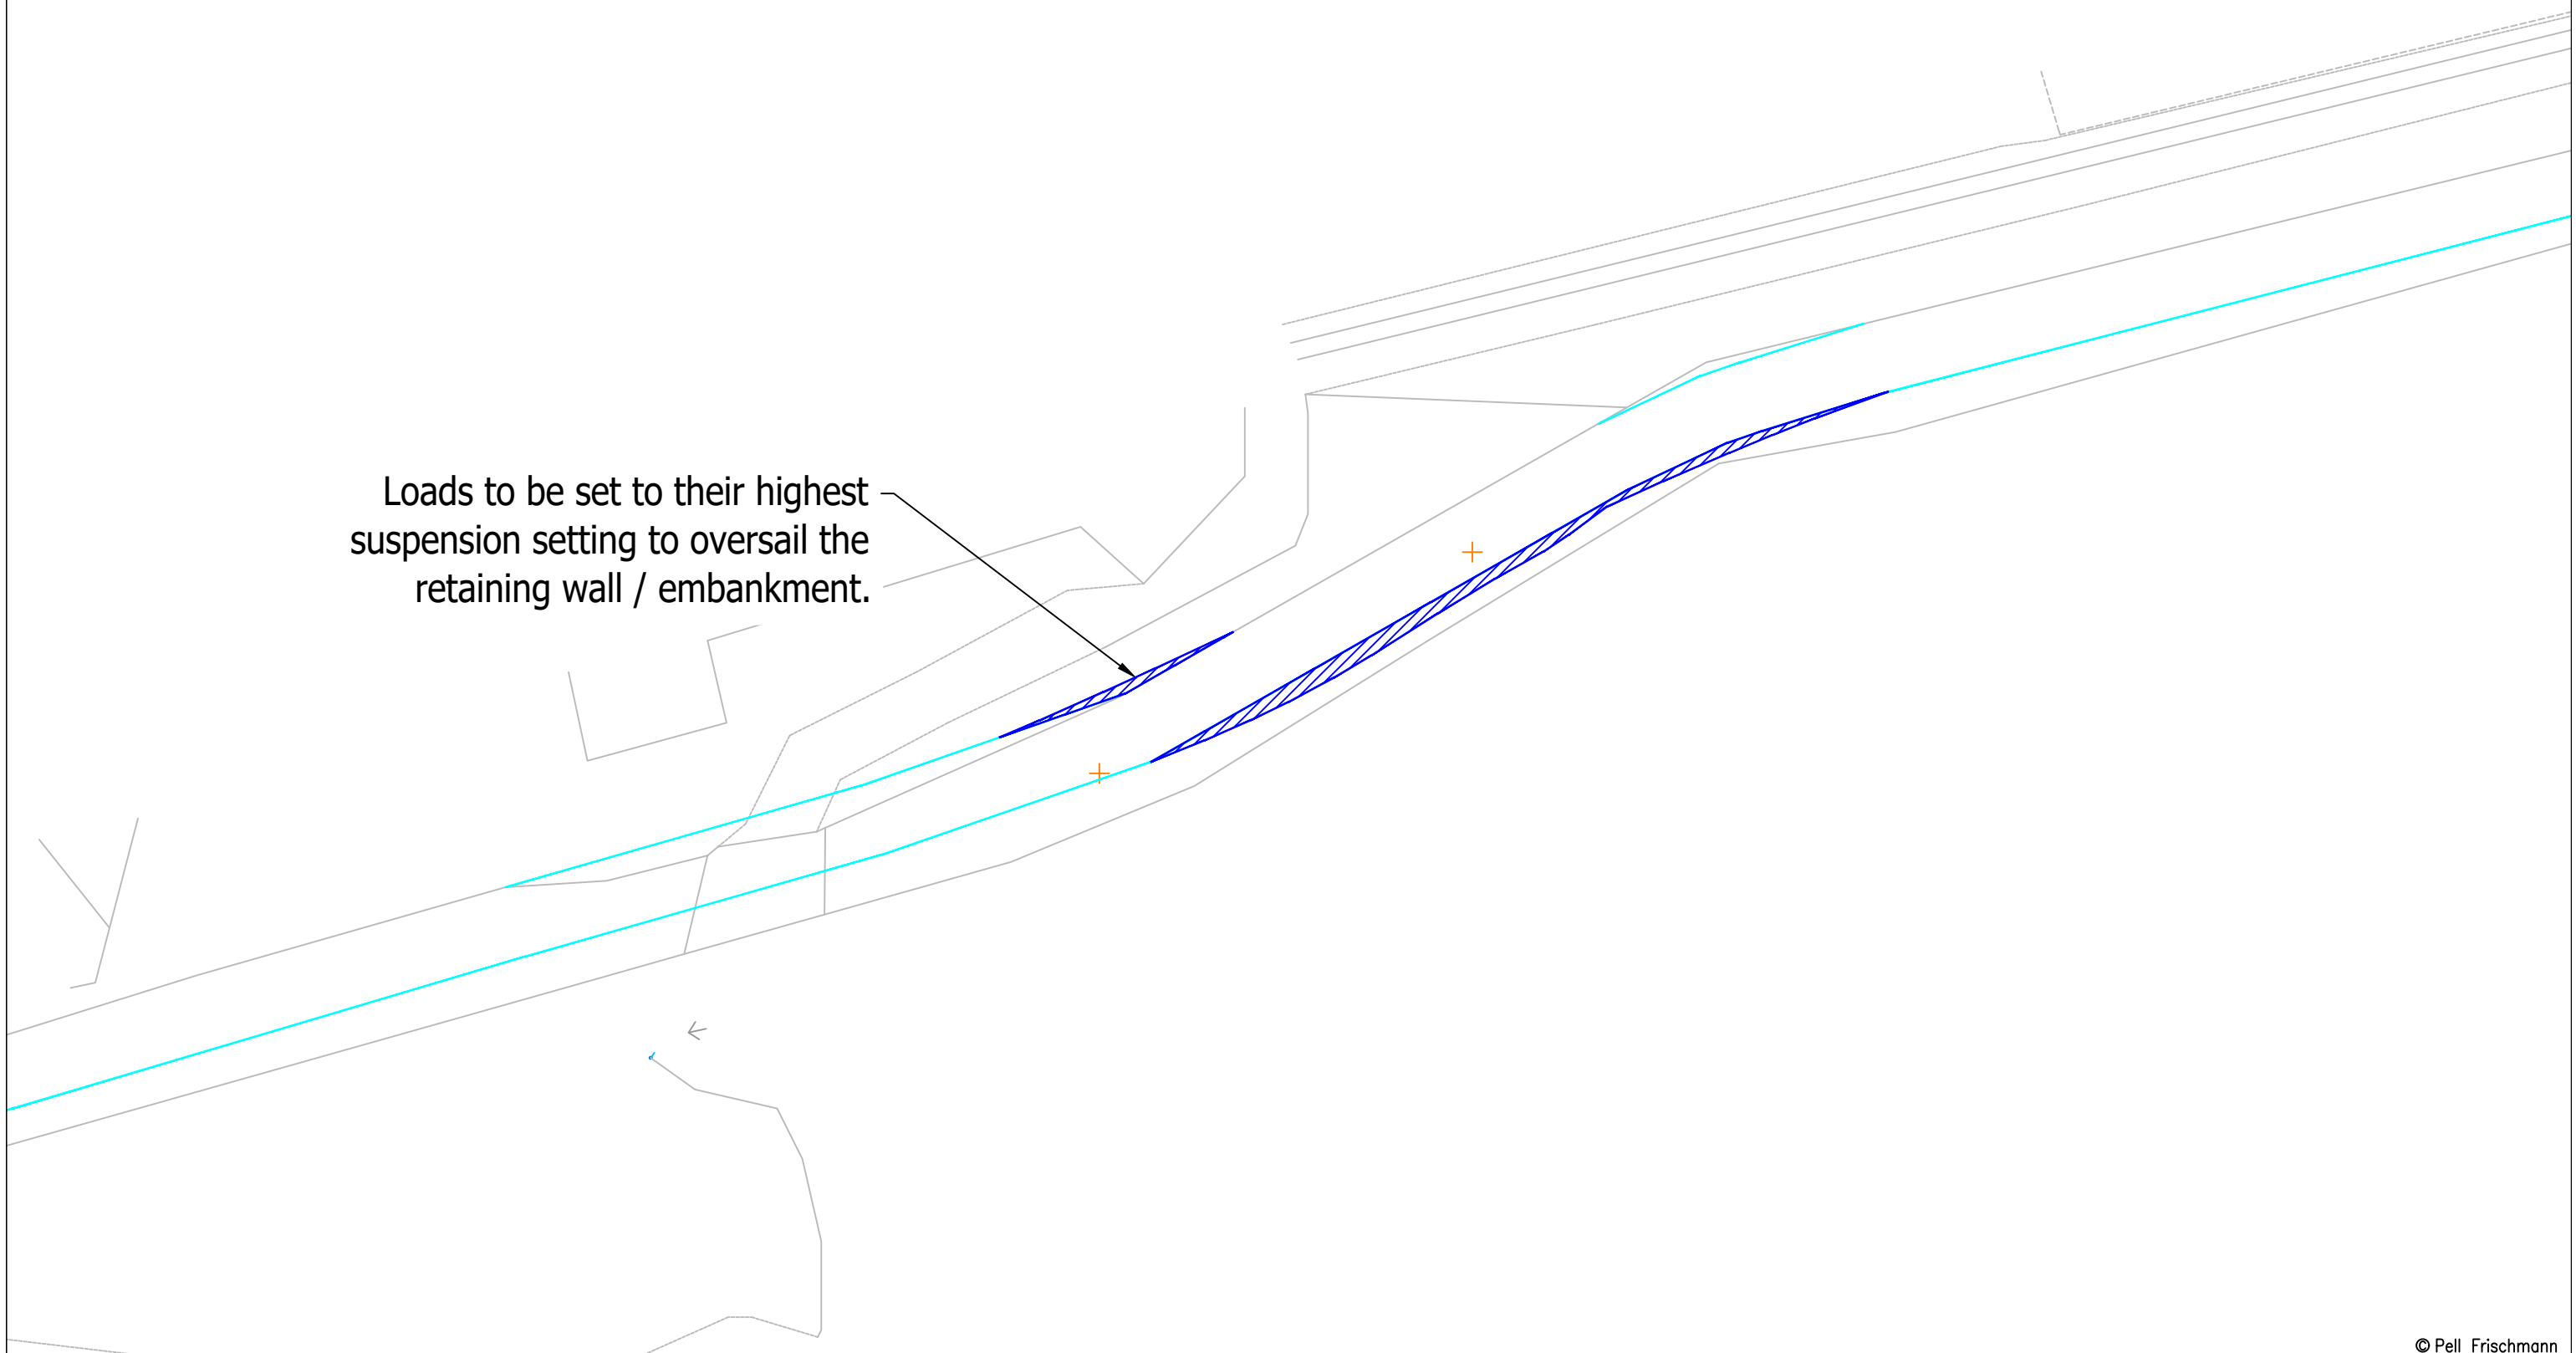


© Pell Frischmann

Pell Frischmann <small>93 GEORGE STREET, EDINBURGH, EH2 3ES</small> <small>Tel: +44 (0)131 240 1270</small> <small>Email: pfe@pellfrischmann.com</small> <small>www.pellfrischmann.com</small>	Project	Cruach Clenamacrie Wind Farm	Name	JS	Date	05/12/2023	Scale	1:500 @ A3	
	Client	Savills	Drawing Title	Vestas V162 Blade and Tower	Designed	TL	05/12/2023	File No.	231205 Cruach Clenamacrie V162 SPA.dwg
Key — Wheel SPA — Body SPA — Load SPA — Indicative Over-run Over-sail	SPA Location	A85 Innis Chonain	Checked	GB	05/12/2023	Point of Interest	64	Drawing Status	Final
			Drawing No.	SK50A	Notes:			Revision	XXX

1. All mitigation is subject to confirmation through a test run.
 2. This is not a construction drawing and is intended for illustration purposes only.

Blade

Tower

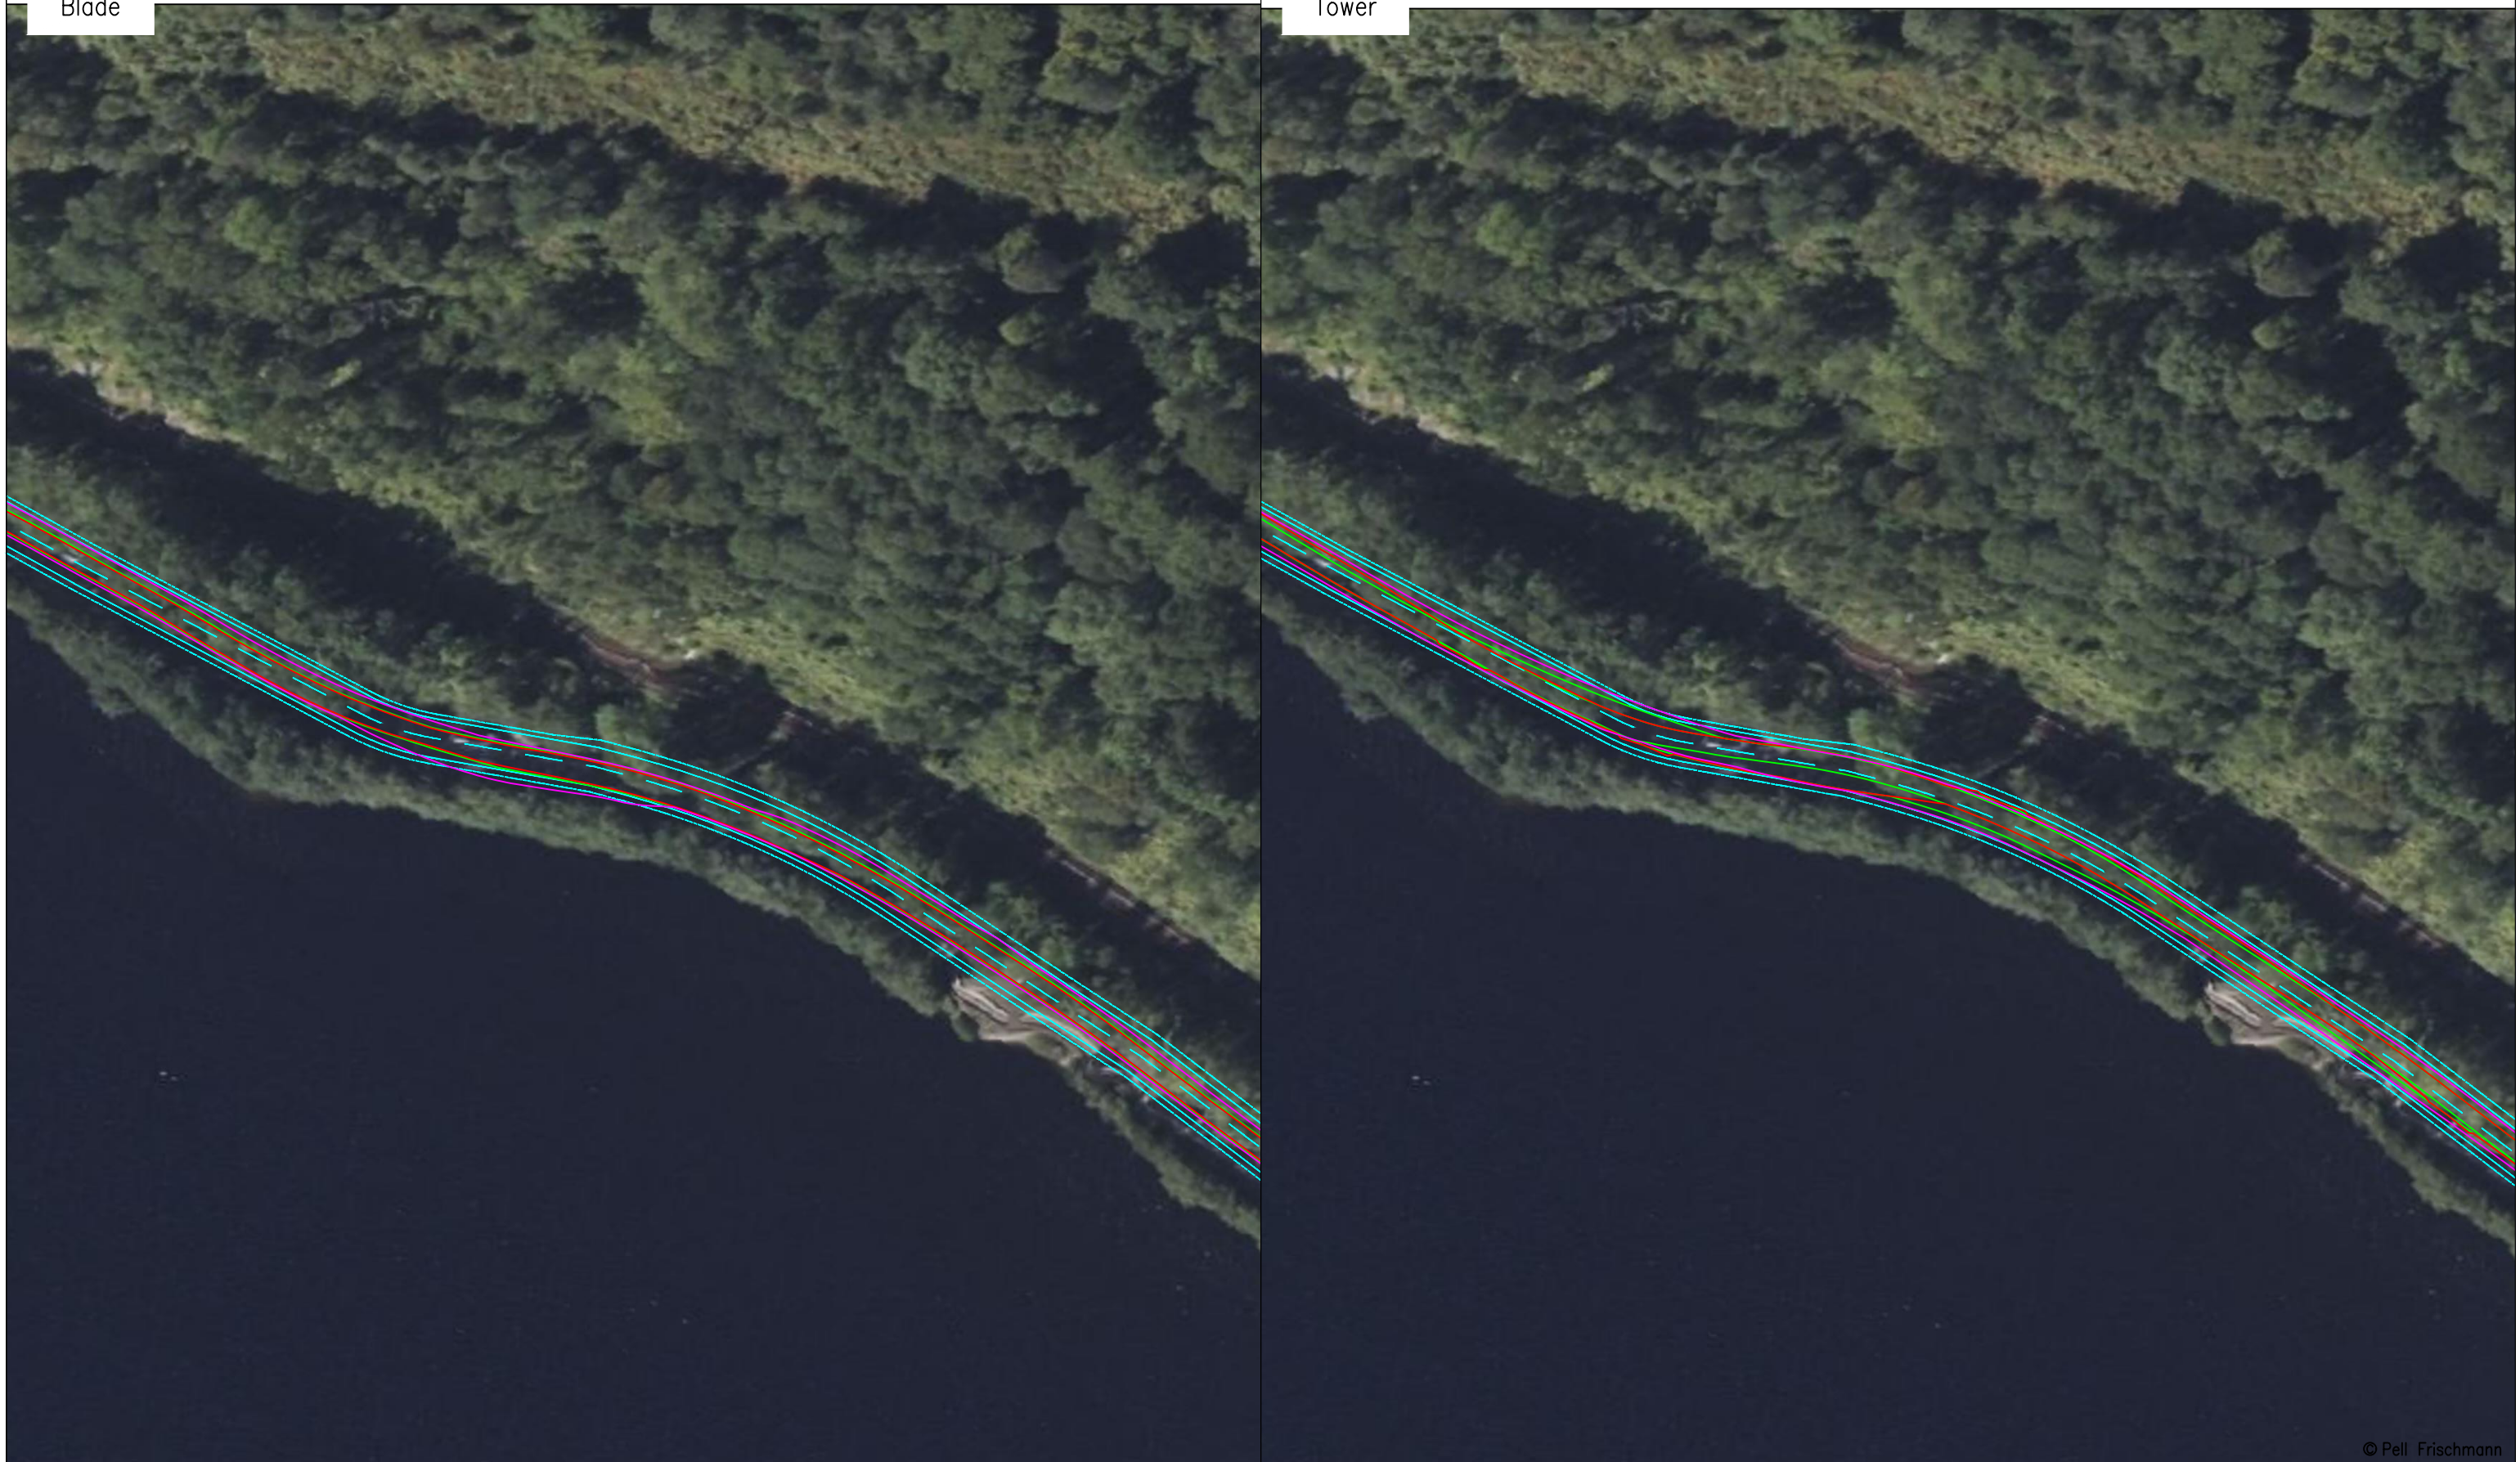

© Pell Frischmann

Pell Frischmann 93 GEORGE STREET, EDINBURGH, EH2 3ES Tel: +44 (0)131 240 1270 Email: pfe@pellfrischmann.com www.pellfrischmann.com	Project	Cruach Clenamachie Wind Farm		Name	JS	Date	05/12/2023	Scale	1:1000 @ A3	
	Client	Savills		Designed	TL	05/12/2023	File No.	231205 Cruach Clenamachie V162 SPA.dwg		
Key Wheel SPA Body SPA Load SPA Indicative Over-run Over-sail	Drawing Title	Vestas V162 Blade and Tower		Checked	GB	05/12/2023	Drawing Status	Final		
	SPA Location	A85 Southwest of Creag a' Bhodaich		Point of Interest	65		Drawing No.	SK51		Revision
Notes: 1. All mitigation is subject to confirmation through a test run. 2. This is not a construction drawing and is intended for illustration purposes only.										




Clearance to retaining wall to be confirmed on a topographical survey.

Trees to be removed. Blade to over-sail safety barrier. **Third party land** required.


© Pell Frischmann

Pell Frischmann <small>93 GEORGE STREET, EDINBURGH, EH2 3ES</small> <small>Tel: +44 (0)131 240 1270</small> <small>Email: pfe@pellfrischmann.com</small> <small>www.pellfrischmann.com</small>	Project	Cruach Clenamachie Wind Farm	Name	JS	Date	05/12/2023	Scale	1:500 @ A3	
	Client	Savills	Drawing Title	Vestas V162 Blade and Tower	Designed	TL	05/12/2023	File No.	231205 Cruach Clenamachie V162 SPA.dwg
Key — Wheel SPA — Body SPA — Load SPA - - - Indicative Over-run Over-sail	SPA Location	A85 Southwest of Creag a' Bhodaich	Checked	GB	05/12/2023	Point of Interest	65	Drawing Status	Final
			Drawing No.	SK51A	Notes:	1. All mitigation is subject to confirmation through a test run. 2. This is not a construction drawing and is intended for illustration purposes only.		Revision	XXX

Blade

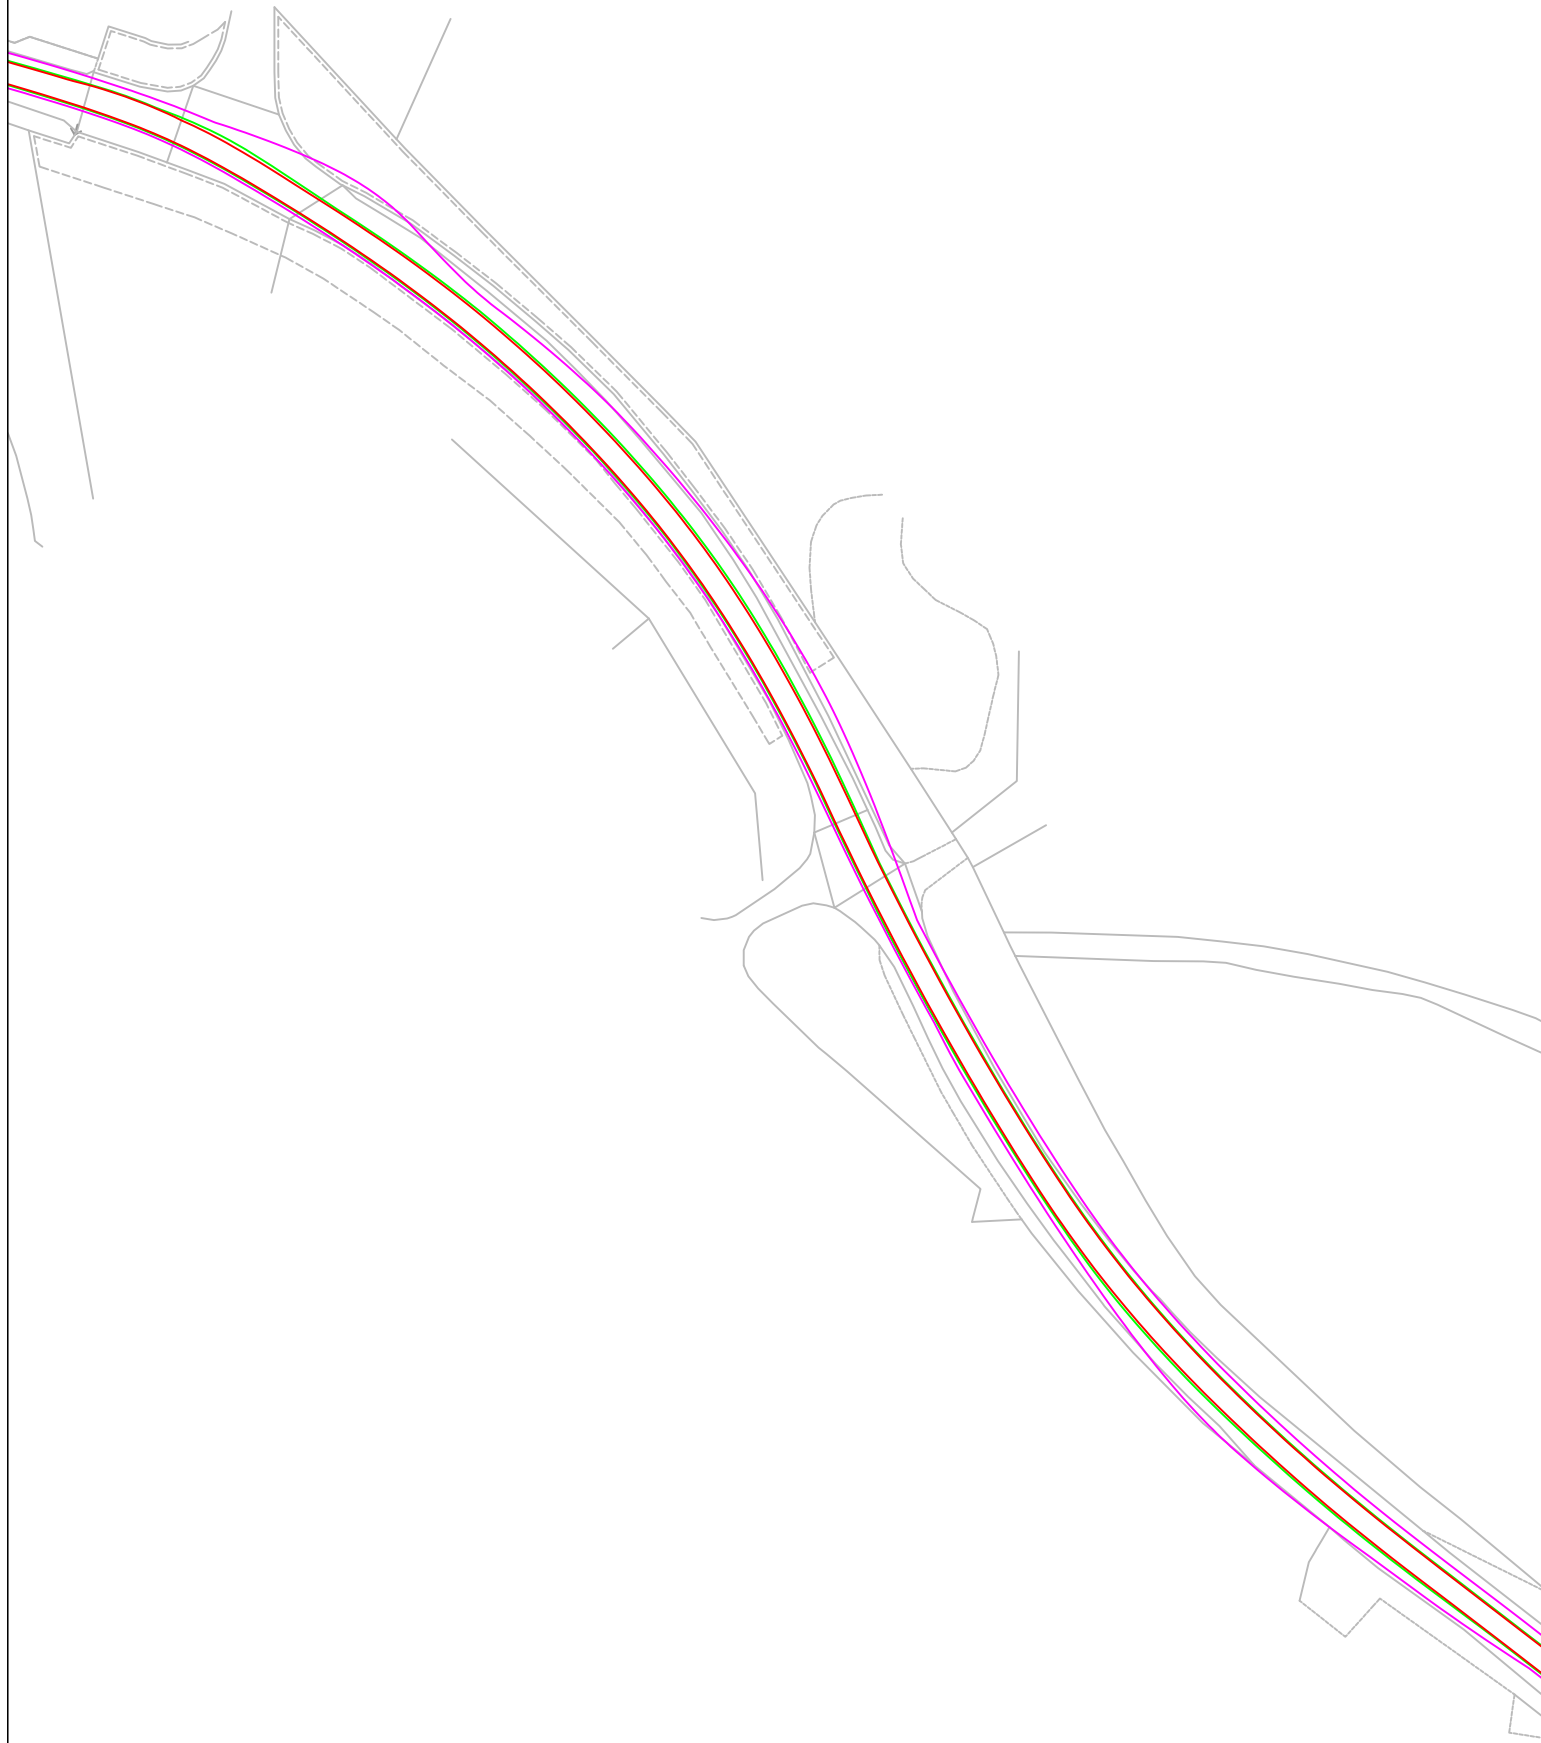


Tower

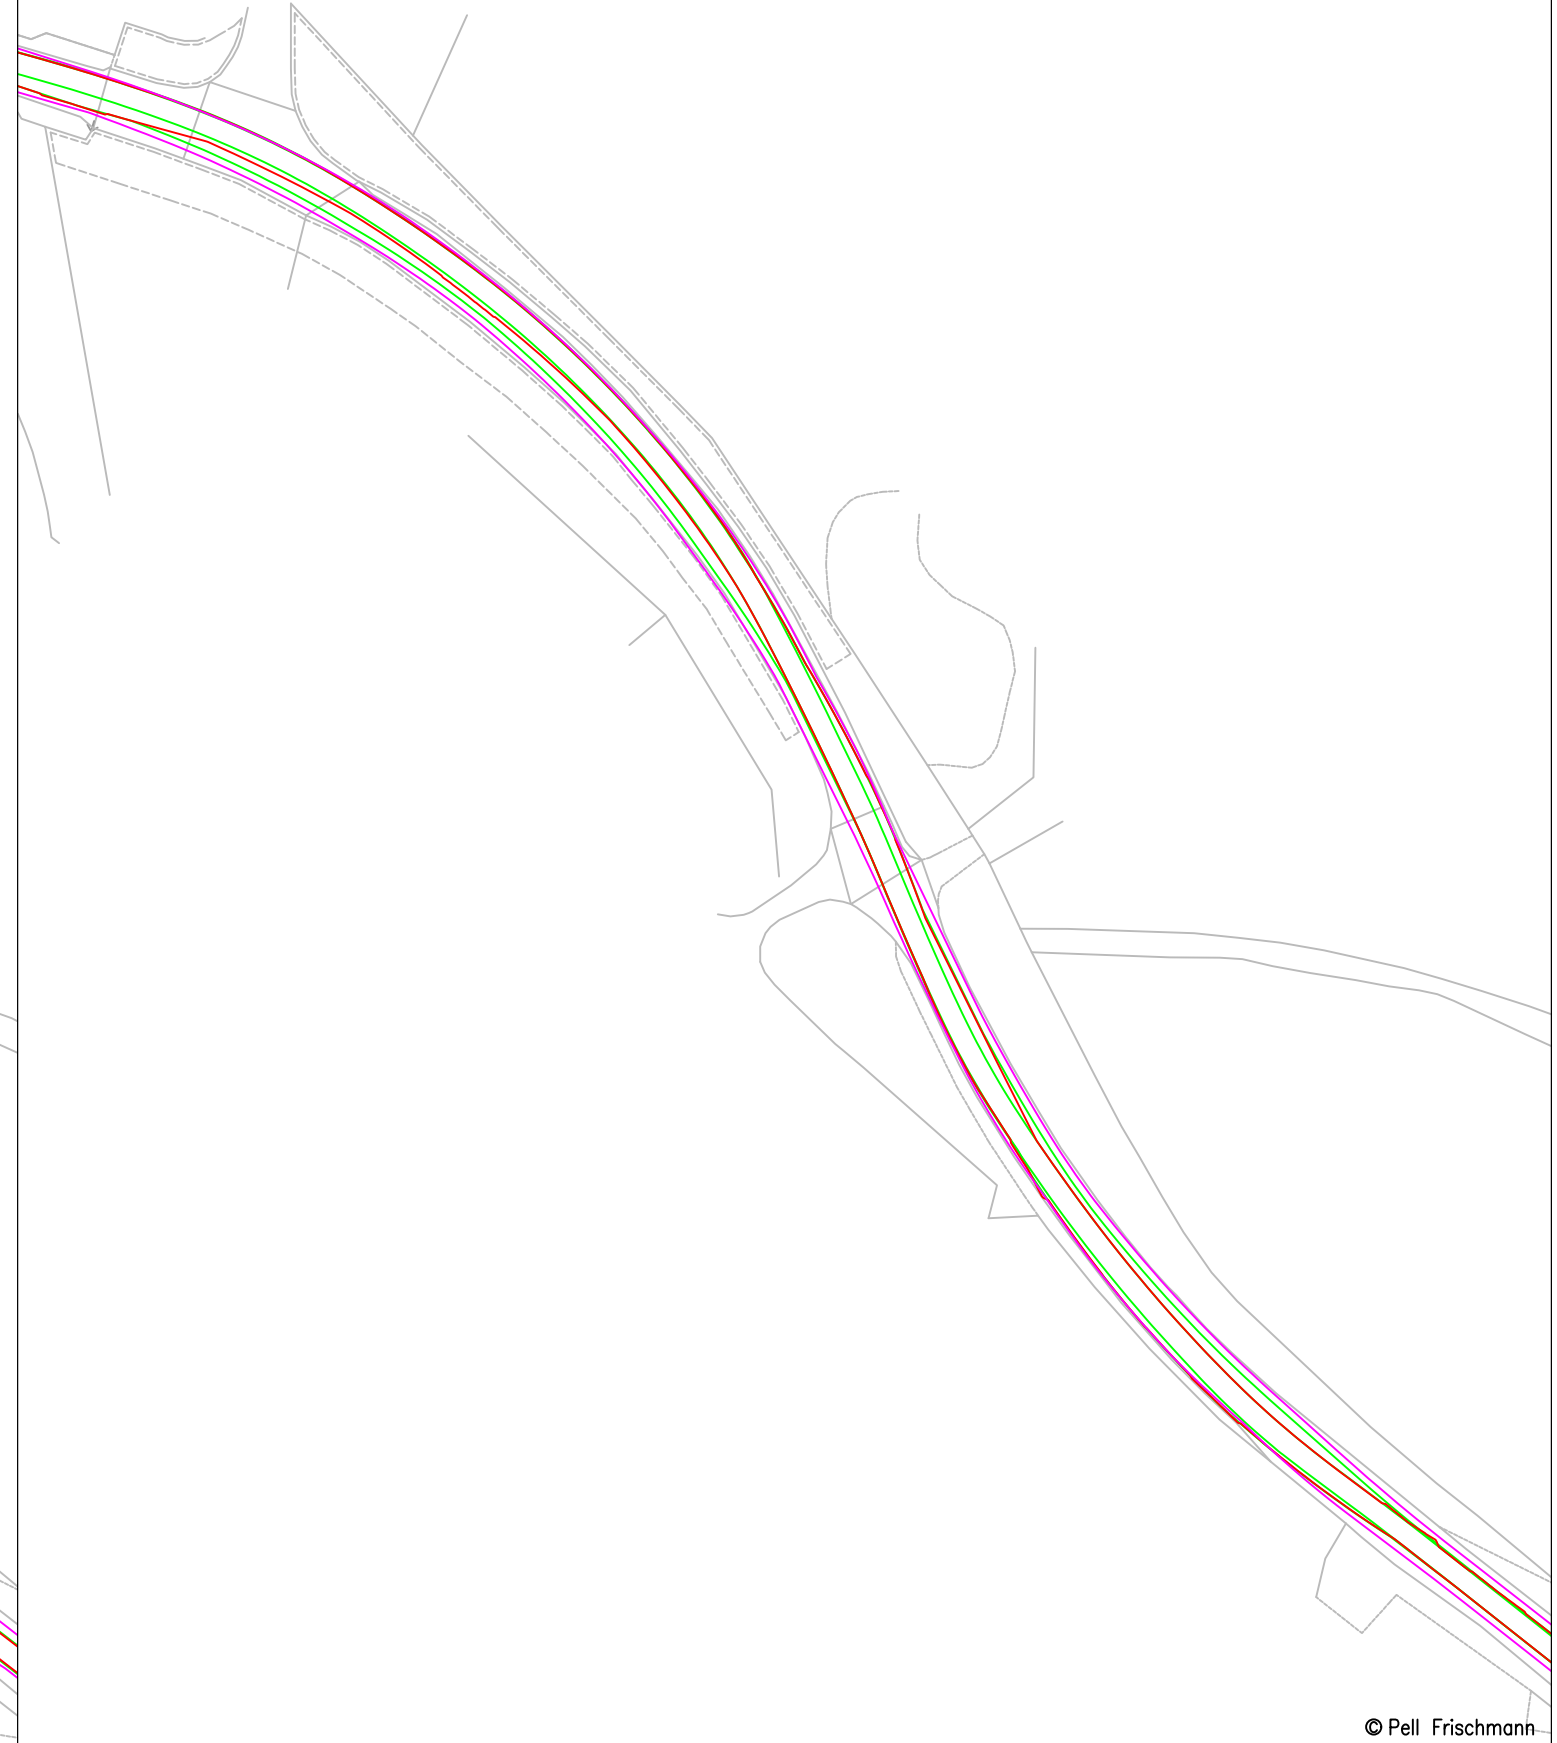

© Pell Frischmann


Pell Frischmann <small>93 GEORGE STREET, EDINBURGH, EH2 3ES</small> <small>Tel: +44 (0)131 240 1270</small> <small>Email: pfeinburgh@pellfrischmann.com</small> <small>www.pellfrischmann.com</small>	Project	Cruach Clenamacrie Wind Farm			Drawn	JS	05/12/2023	Scale	1:1000 @ A3		
	Client	Savills			Designed	TL	05/12/2023	File No.	231205 Cruach Clenamacrie V162 SPA.dwg		
Key — Wheel SPA — Body SPA — Load SPA — Indicative Over-run Over-sail	Drawing Title	Vestas V162 Blade and Tower			Checked	GB	05/12/2023	Drawing Status	Final		
	SPA Location	A85 Loch Awe Holiday Park			Point of Interest	66		Drawing No.	SK52	Notes:	Revision
										1. All mitigation is subject to confirmation through a test run. 2. This is not a construction drawing and is intended for illustration purposes only.	XXX

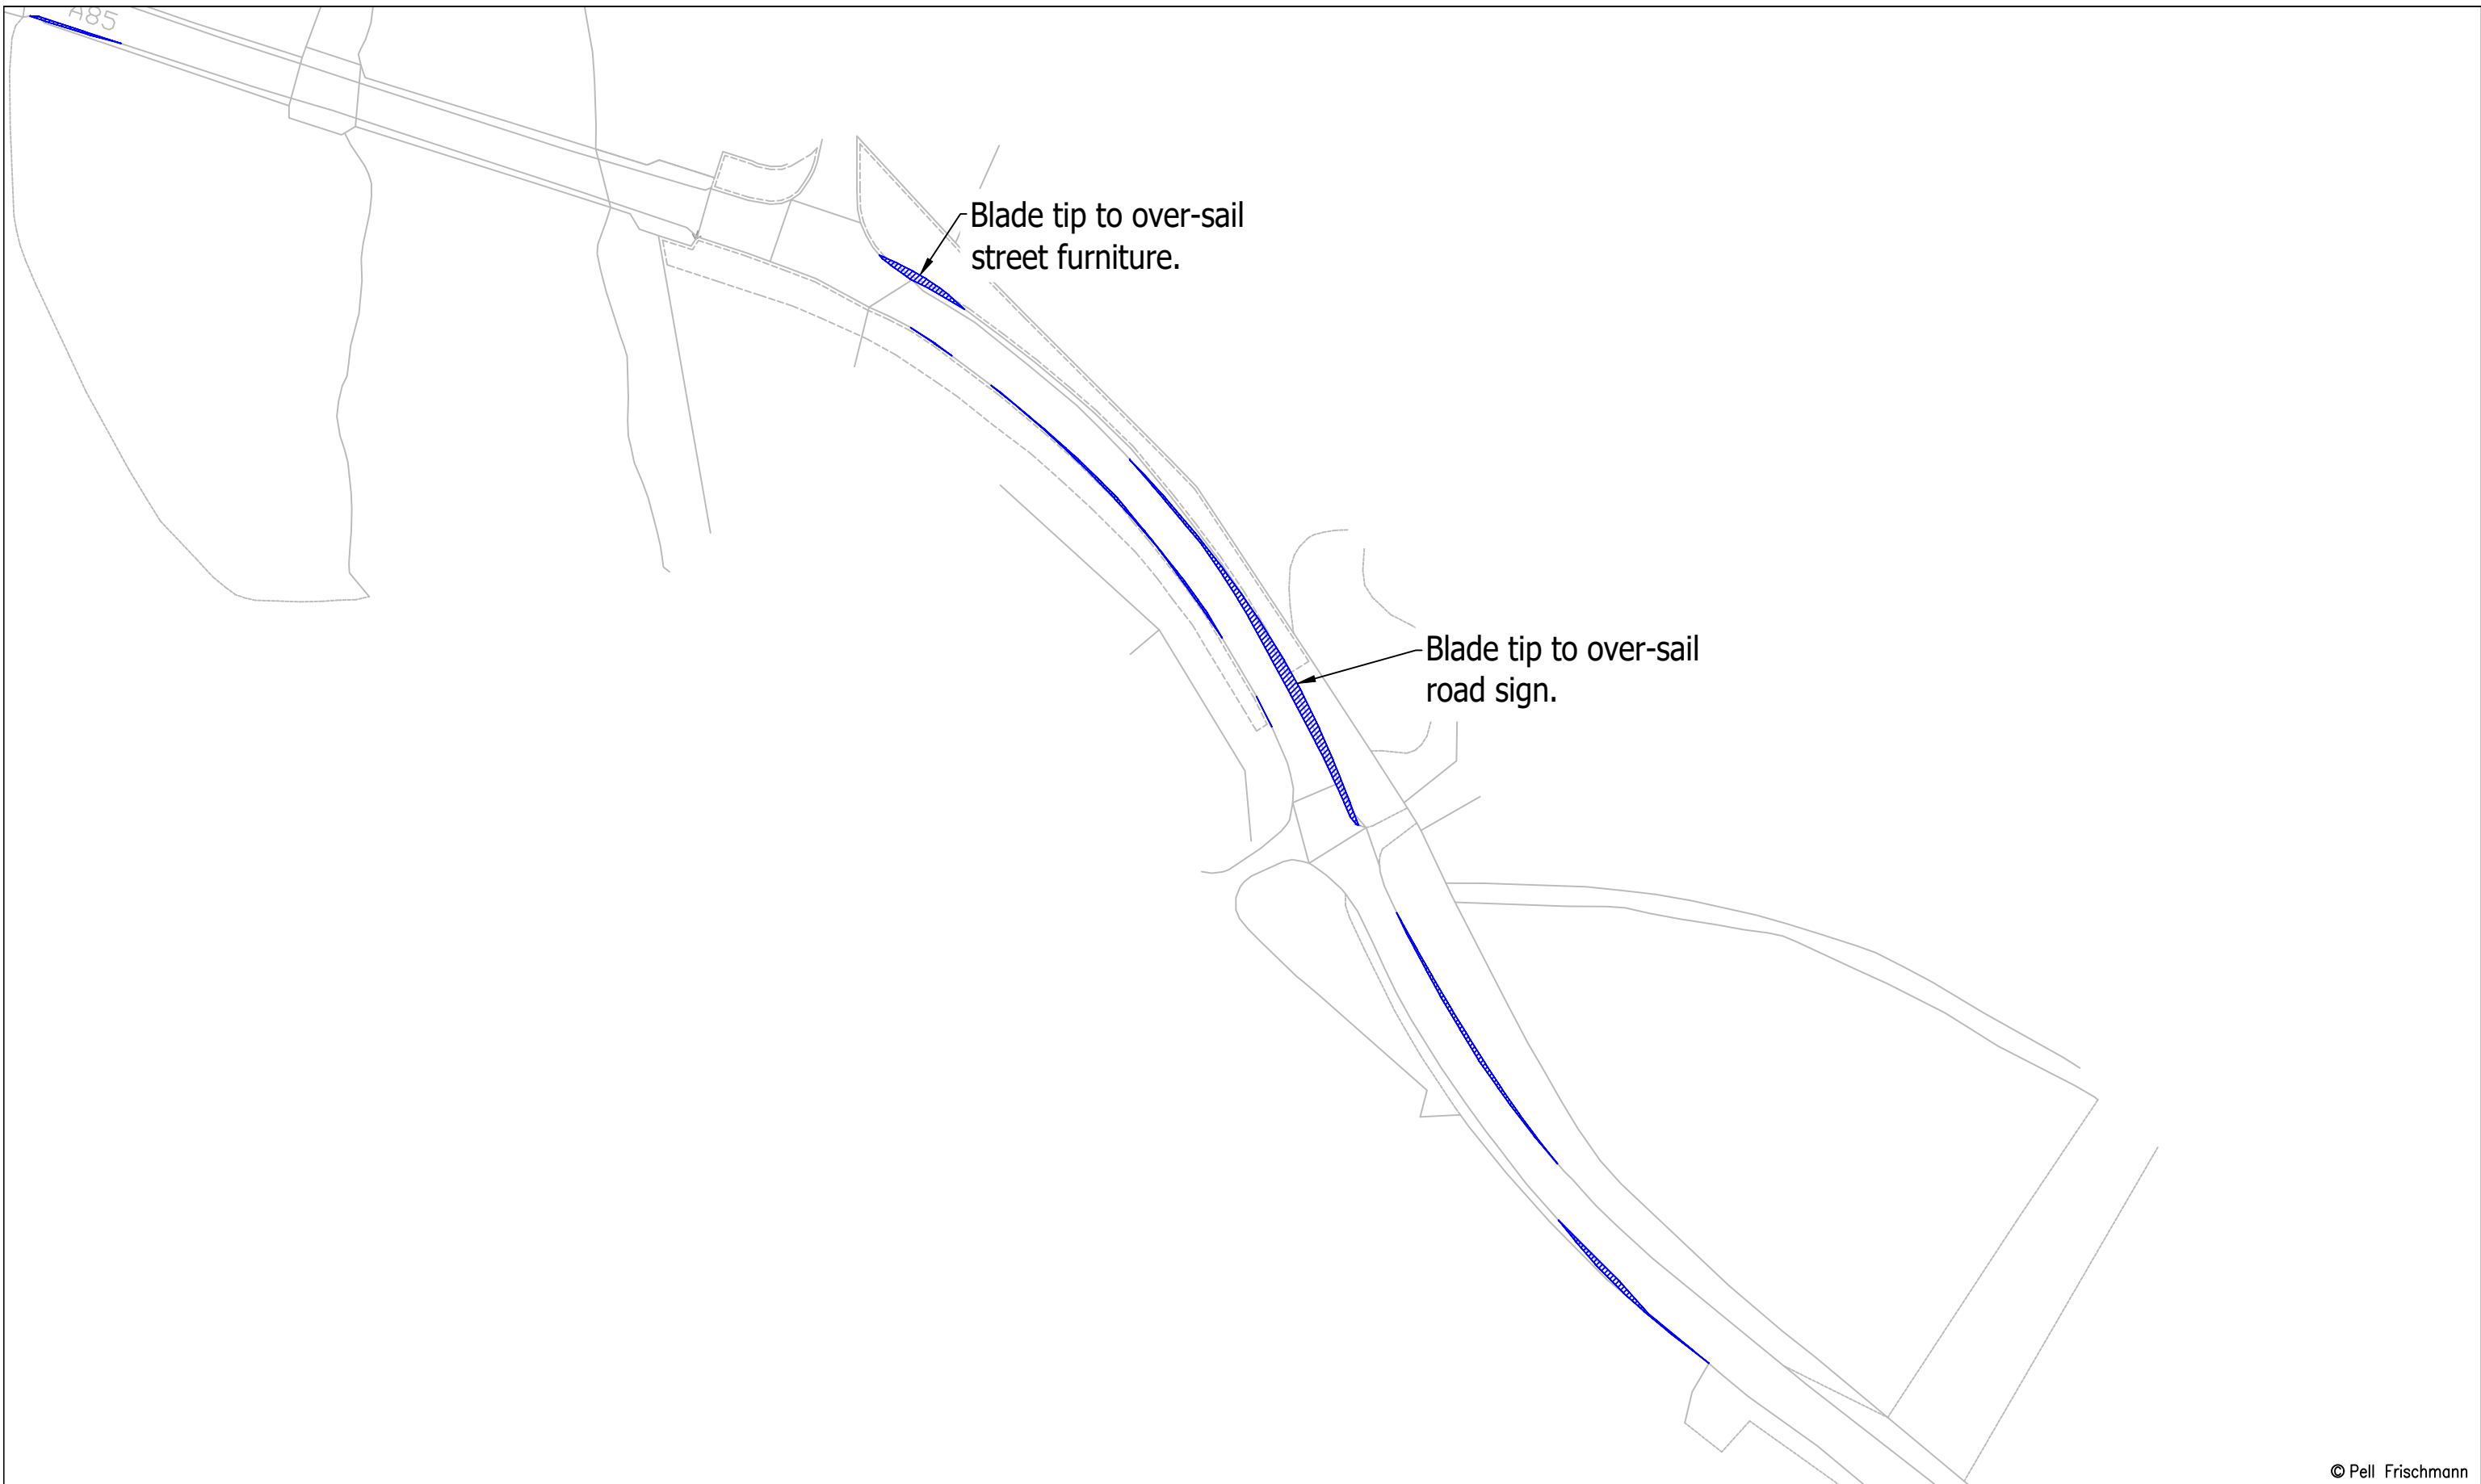

© Pell Frischmann

Pell Frischmann <small>93 GEORGE STREET, EDINBURGH, EH2 3ES</small> <small>Tel: +44 (0)131 240 1270</small> <small>Email: pfeinburgh@pellfrischmann.com</small> <small>www.pellfrischmann.com</small>	Project	Cruach Clenamacrie Wind Farm	Name	JS	Date	05/12/2023	Scale	1:1000 @ A3	
	Client	Savills	Drawing Title	Vestas V162 Blade and Tower	Designed	TL	05/12/2023	File No.	231205 Cruach Clenamacrie V162 SPA.dwg
Key — Wheel SPA — Body SPA — Load SPA — Indicative Over-run Over-sail	SPA Location	A85 Loch Awe Holiday Park	Checked	GB	05/12/2023	Point of Interest	66	Drawing Status	Final
			Drawing No.	SK52A	Notes:	1. All mitigation is subject to confirmation through a test run. 2. This is not a construction drawing and is intended for illustration purposes only.		Revision	XXX


Blade

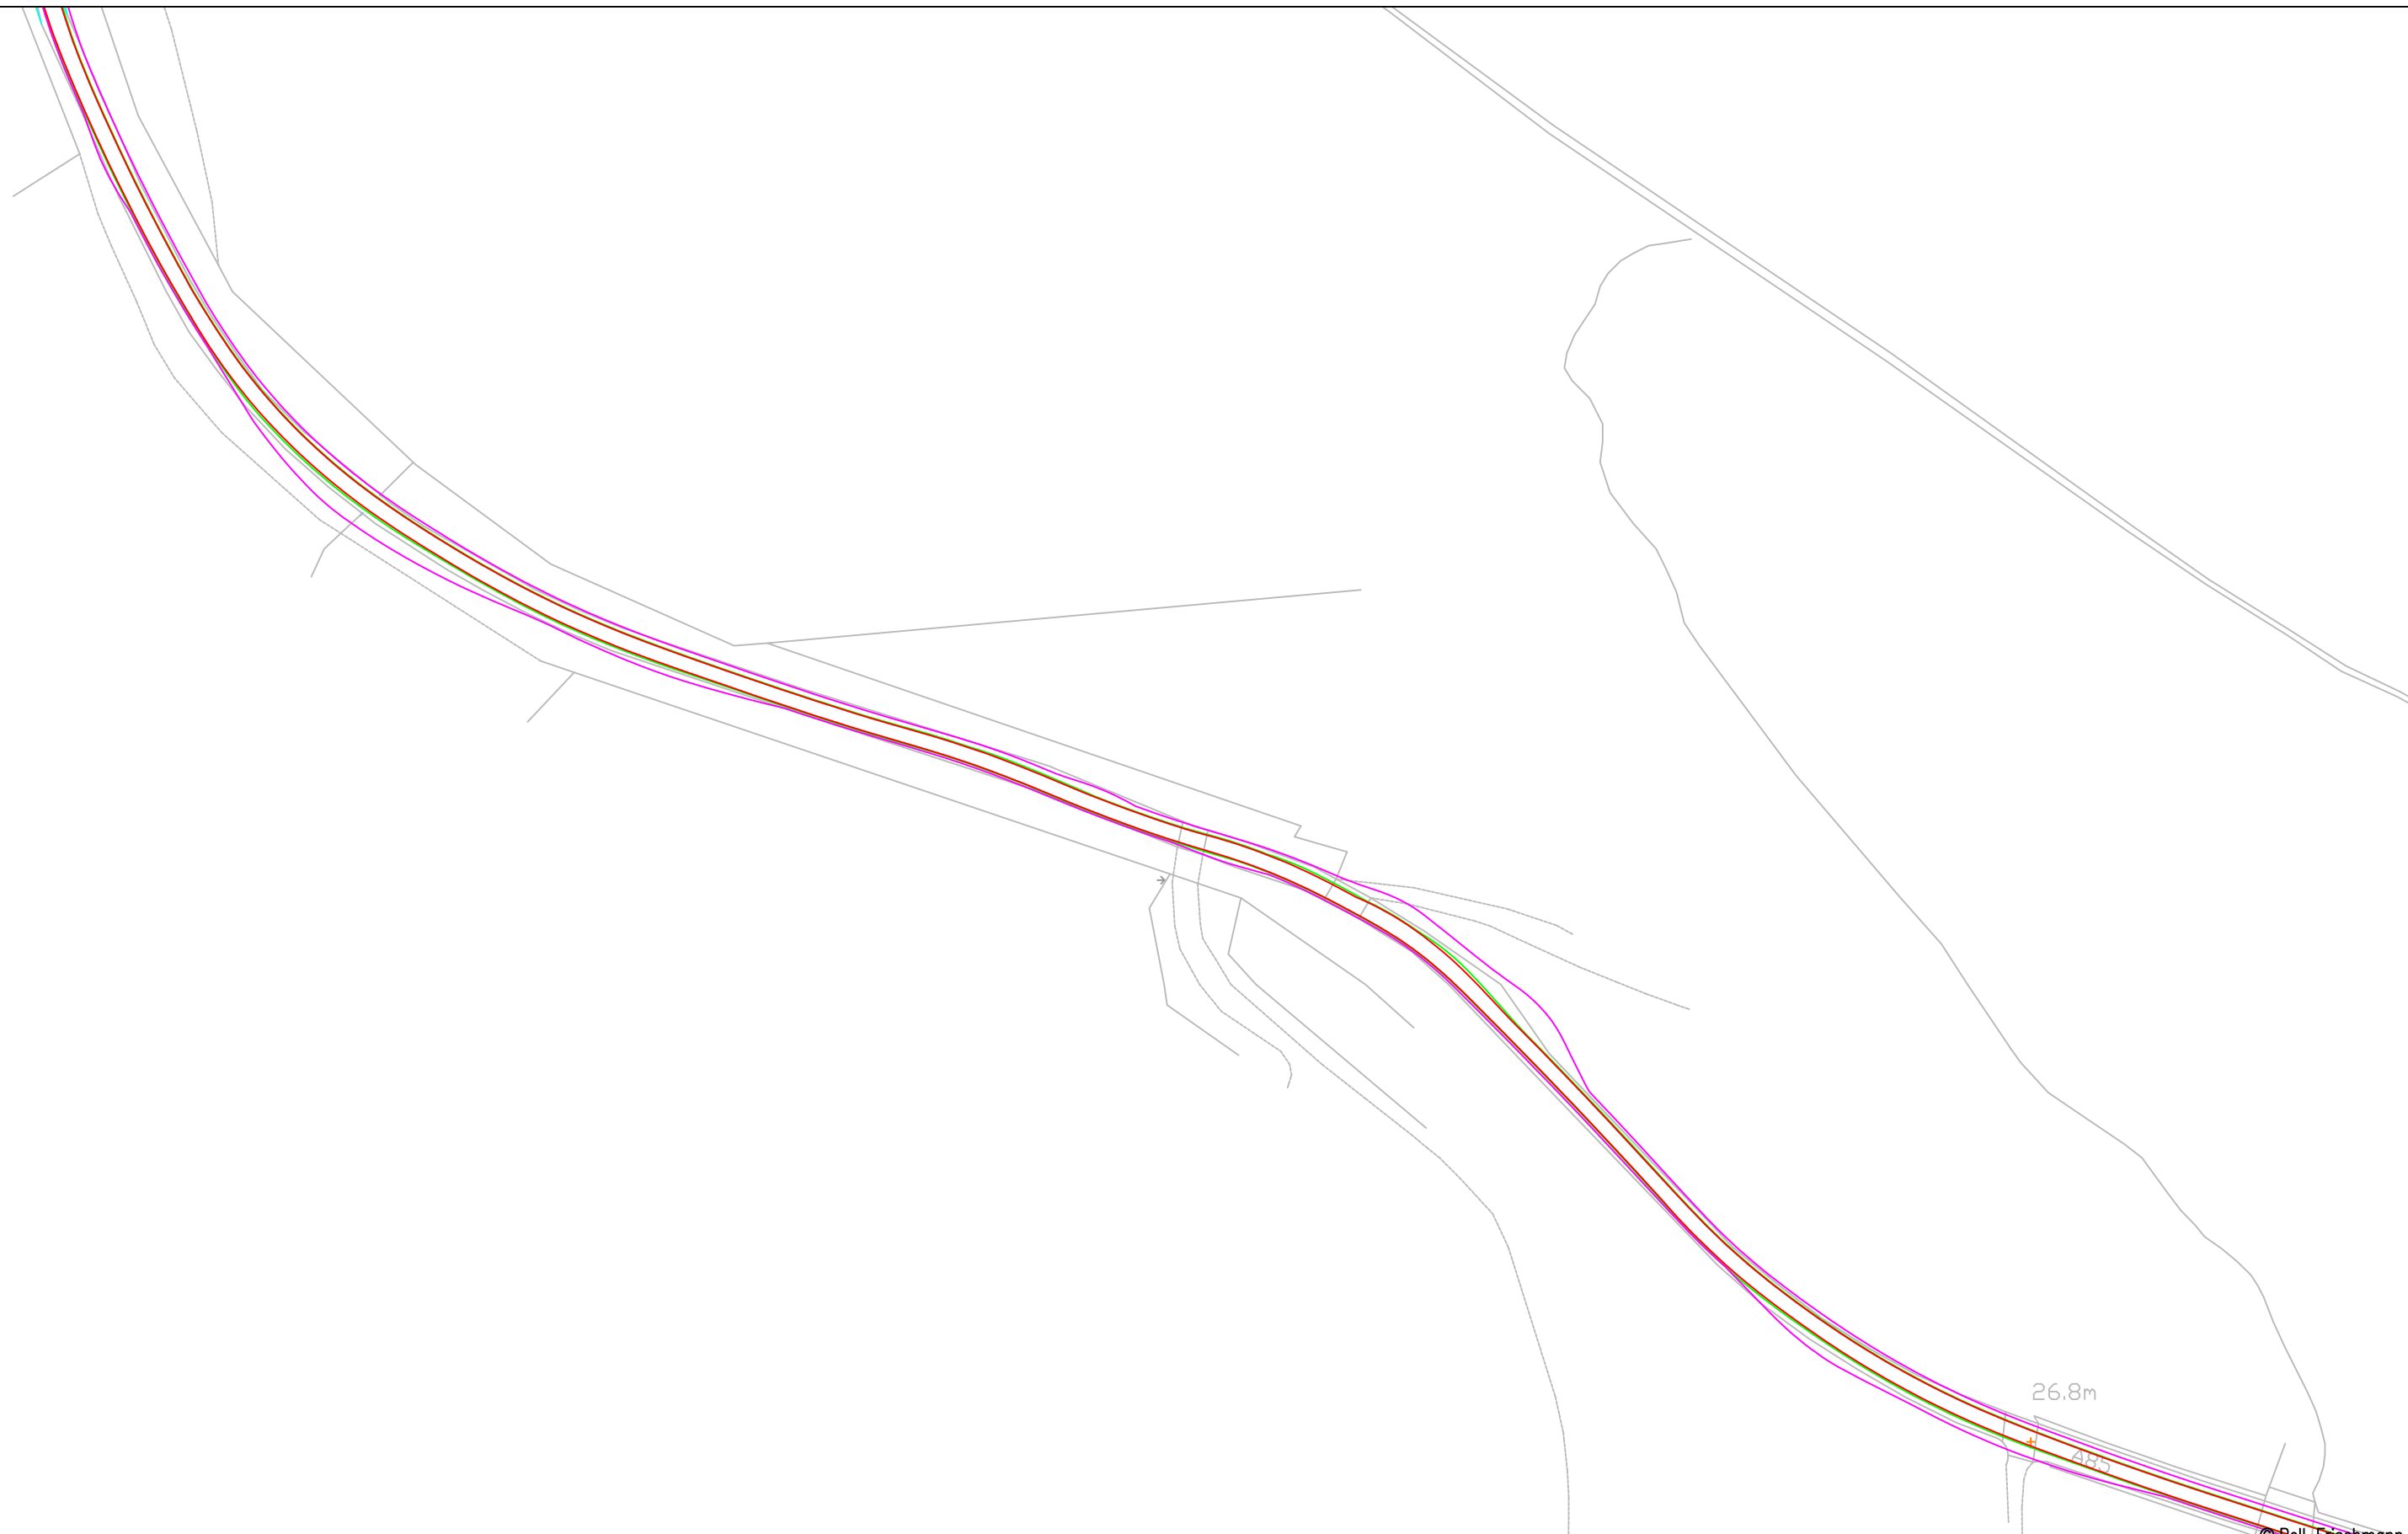


© Pell Frischmann

Pell Frischmann <small>93 GEORGE STREET, EDINBURGH, EH2 3ES</small> <small>Tel: +44 (0)131 240 1270</small> <small>Email: pfe@pellfrischmann.com</small> <small>www.pellfrischmann.com</small>	Project	Cruach Clenamacrie Wind Farm		Name	JS	Date	05/12/2023	Scale	1:1250 @ A3	
	Client	Savills		Designed	TL	05/12/2023	05/12/2023	File No.	231205 Cruach Clenamacrie V162 SPA.dwg	
Key — Wheel SPA — Body SPA — Load SPA — Indicative Over-run Over-sail	Drawing Title	Vestas V162 Blade and Tower		Checked	GB	05/12/2023	05/12/2023	Drawing Status	Final	
	SPA Location	A85 Northwest of Bridge of Awe		Point of Interest	67		Drawing No.	SK53	Notes:	1. All mitigation is subject to confirmation through a test run. 2. This is not a construction drawing and is intended for illustration purposes only.
								Revision	XXX	

Tower

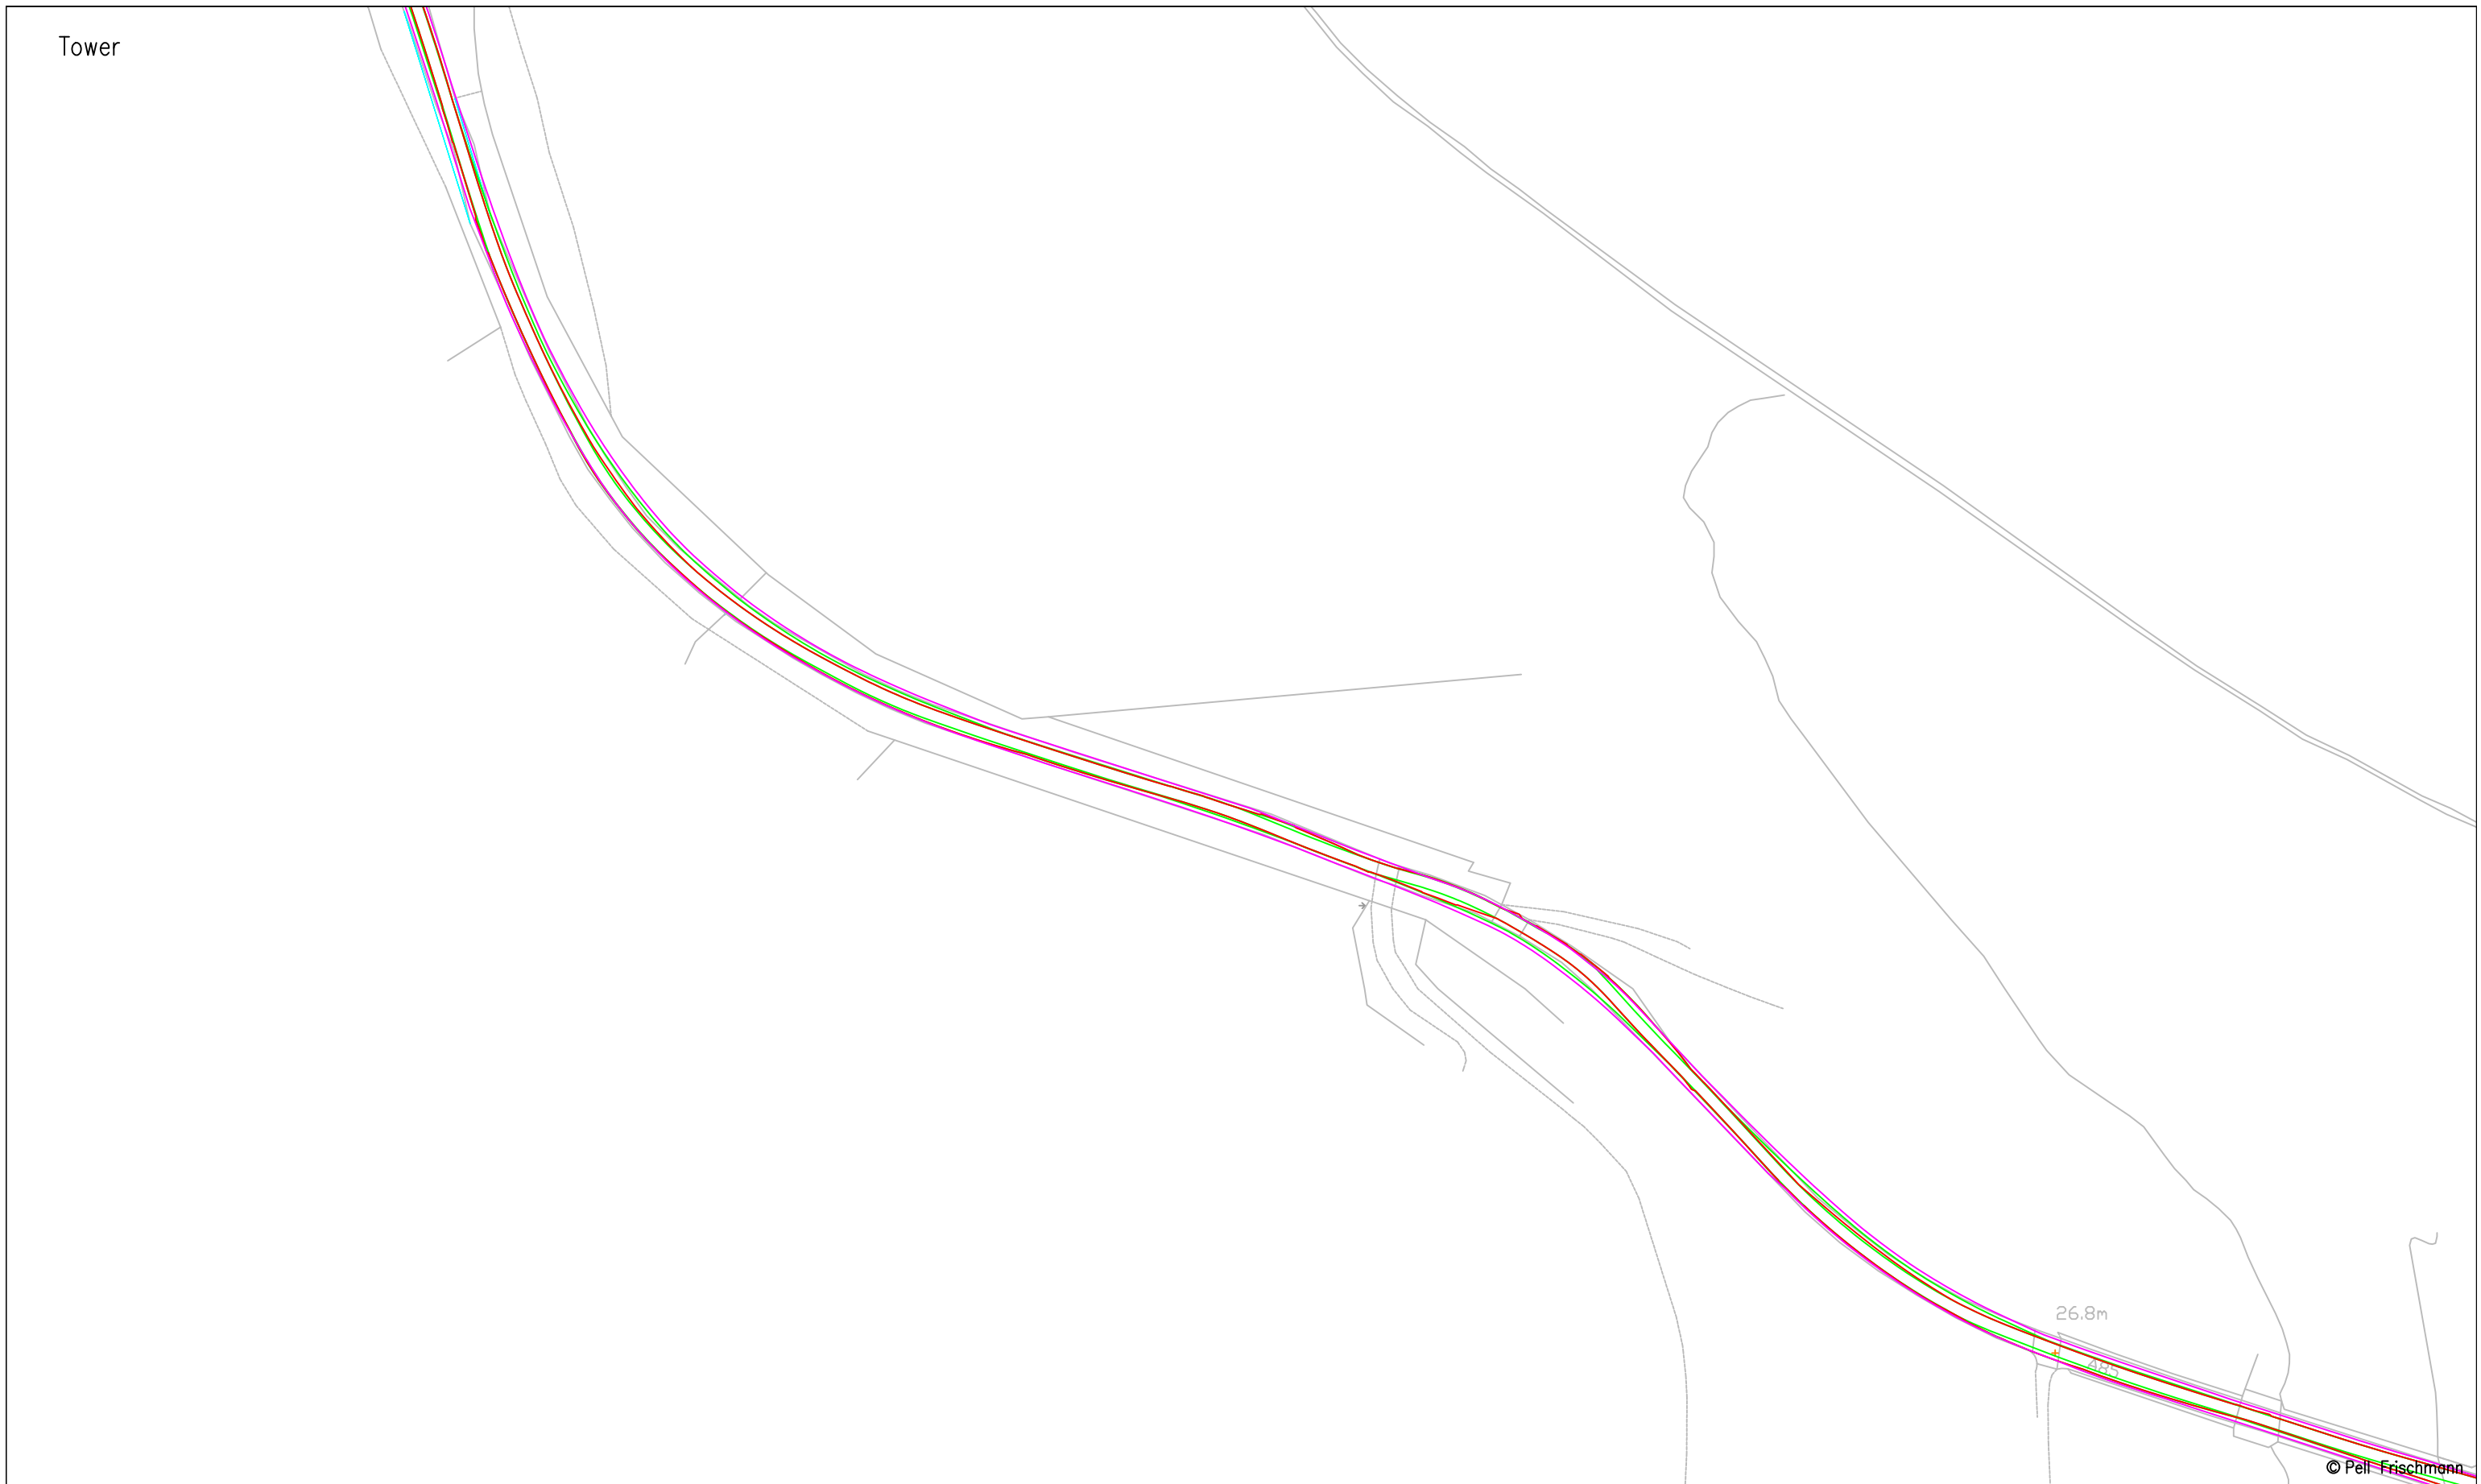


Pell Frischmann <small>93 GEORGE STREET, EDINBURGH, EH2 3ES</small> <small>Tel: +44 (0)131 240 1270</small> <small>Email: pfe@pellfrischmann.com</small> <small>www.pellfrischmann.com</small>	Project	Cruach Clenamacrie Wind Farm		Name	JS	Date	05/12/2023	Scale	1:1500 @ A3	
	Client	Savills		Designed	TL	Date	05/12/2023	File No.	231205 Cruach Clenamacrie V162 SPA.dwg	
Key — Wheel SPA — Body SPA — Load SPA — Indicative Over-run Over-sail	Drawing Title	Vestas V162 Blade and Tower		Checked	GB	Date	05/12/2023	Drawing Status	Final	
	SPA Location	A85 Northwest of Bridge of Awe		Point of Interest	67		Drawing No.	SK53A	Notes:	1. All mitigation is subject to confirmation through a test run. 2. This is not a construction drawing and is intended for illustration purposes only.
								Revision	XXX	

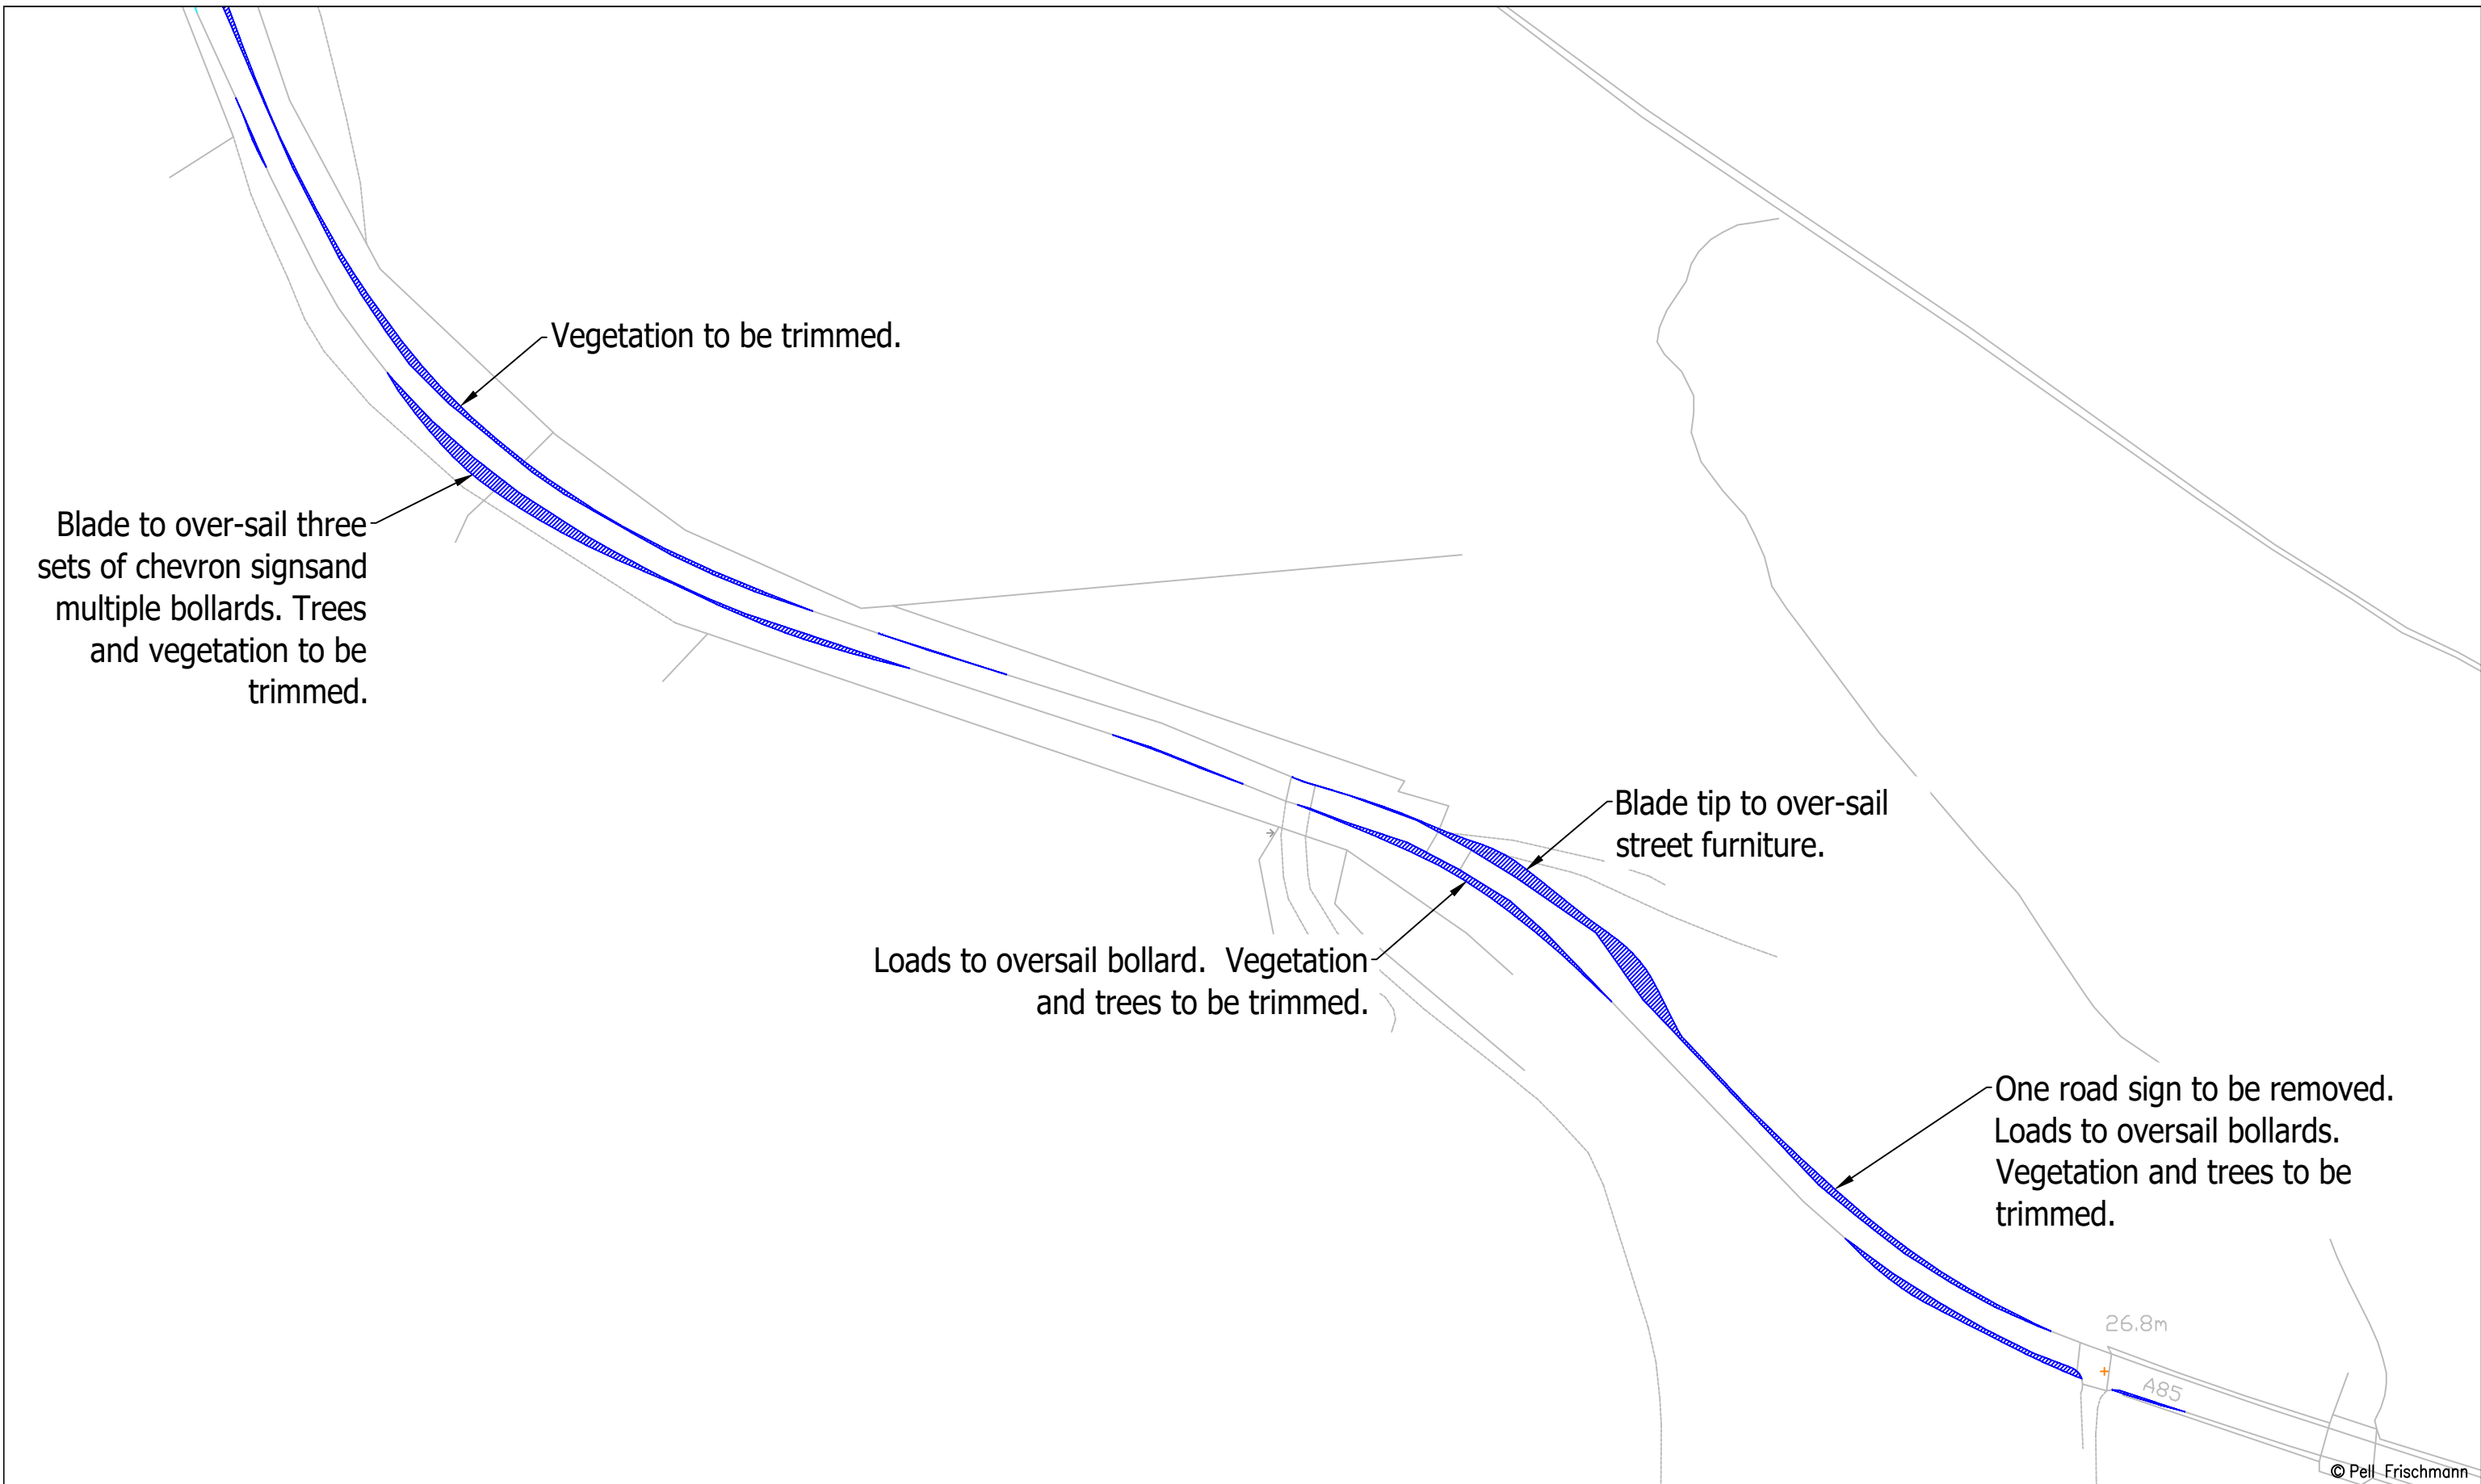

Pell Frischmann <small>93 GEORGE STREET, EDINBURGH, EH2 3ES</small> <small>Tel: +44 (0)131 240 1270</small> <small>Email: pfeinburgh@pellfrischmann.com</small> <small>www.pellfrischmann.com</small>	Project	Cruach Clenamacrie Wind Farm		Name	JS	Date	05/12/2023	Scale	1:1250 @ A3
	Client	Savills		Designed	TL	05/12/2023	Checked	GB	05/12/2023
Key 	Drawing Title	Vestas V162 Blade and Tower		Point of Interest	67		Drawing Status	Final	
	SPA Location	A85 Northwest of Bridge of Awe		Drawing No.	SK53B		Notes:	1. All mitigation is subject to confirmation through a test run. 2. This is not a construction drawing and is intended for illustration purposes only.	
				Revision	XXX				

Blade

Tower

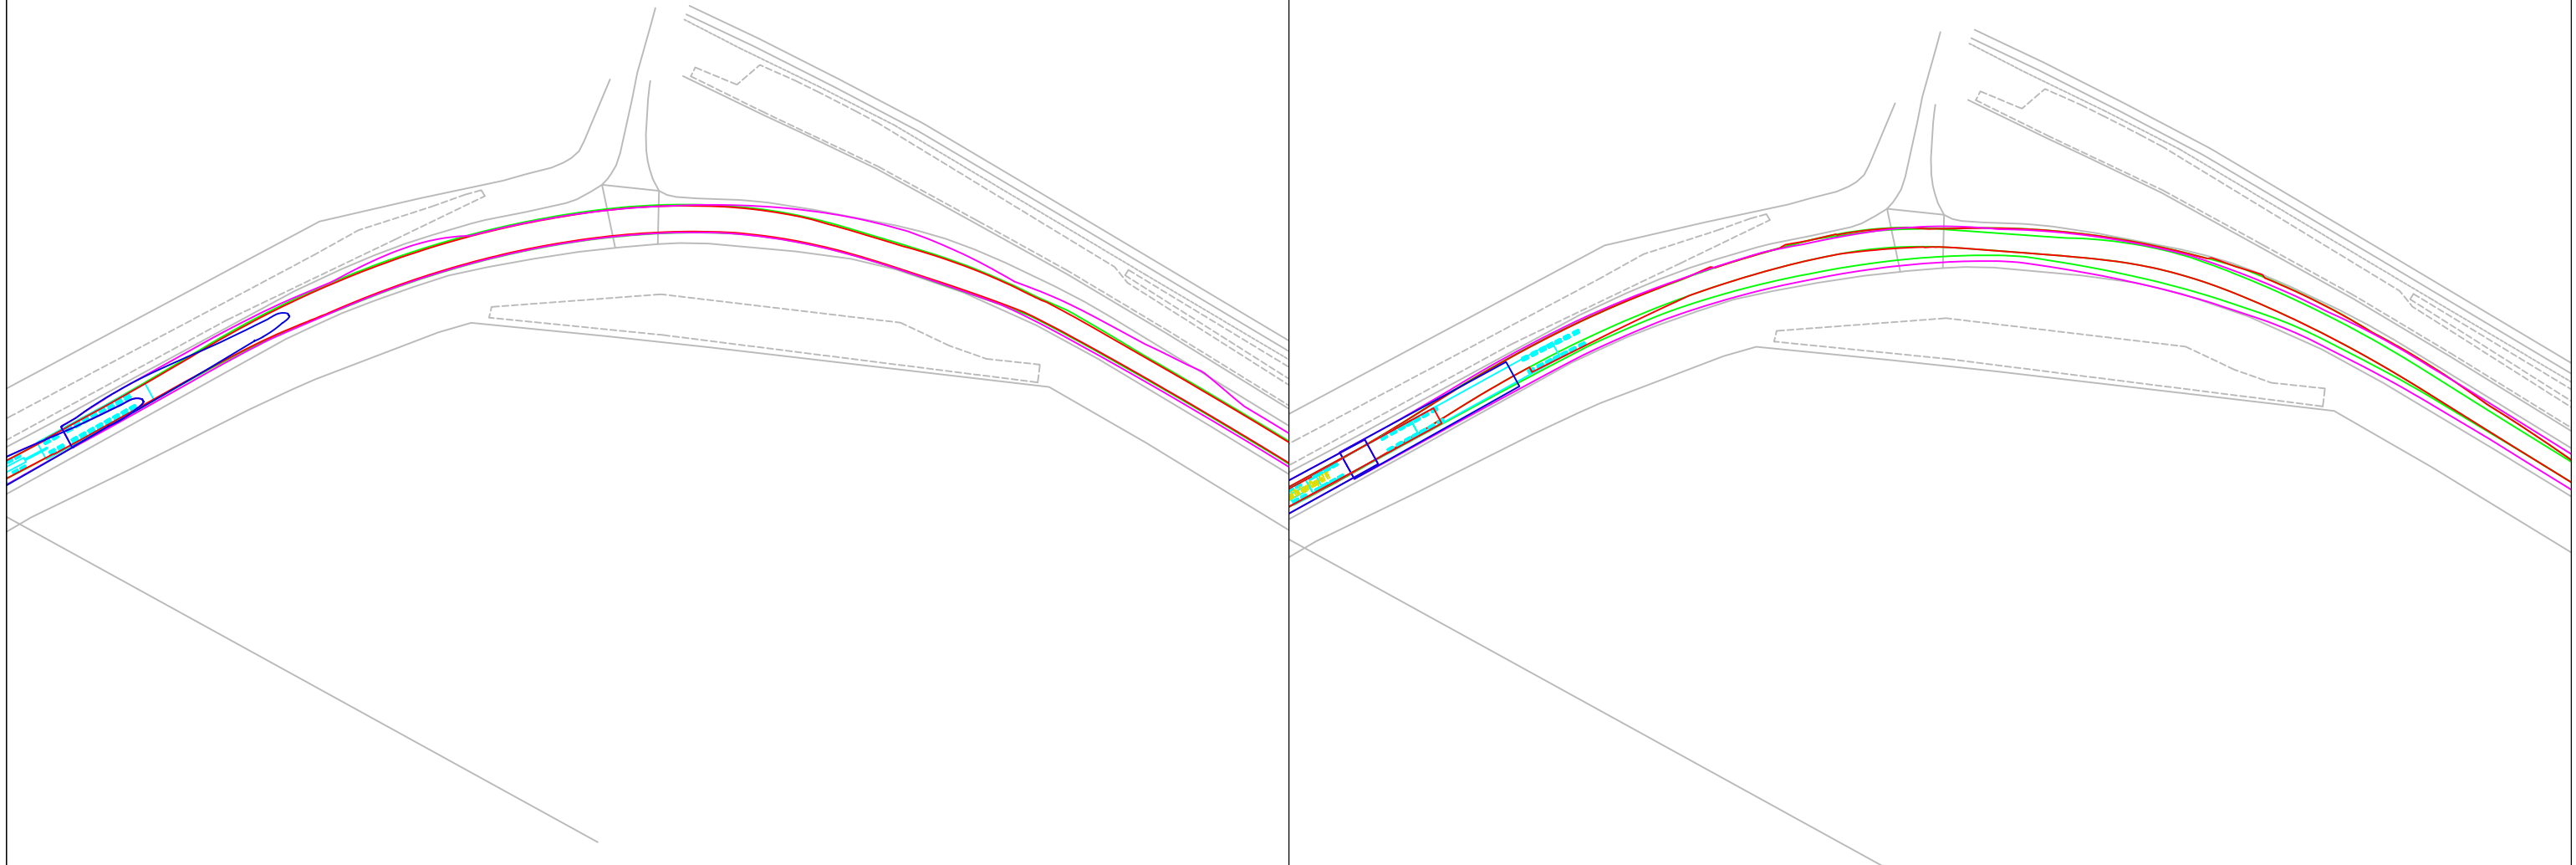

© Pell Frischmann

Pell Frischmann

93 GEORGE STREET, EDINBURGH, EH2 3ES
Tel: +44 (0)131 240 1270
Email: pfeinburgh@pellfrischmann.com
www.pellfrischmann.com

Project

Cruach Clenamacrie Wind Farm

Drawn	JS	05/12/2023	Scale	1:1000 @ A3
Designed	TL	05/12/2023	File No.	231205 Cruach Clenamacrie V162 SPA.dwg
Checked	GB	05/12/2023	Drawing Status	Final
Point of Interest		68		

Client Savills

Drawing Title


Vestas V162 Blade and Tower

Drawing No.	SK54	Notes:	Revision
		1. All mitigation is subject to confirmation through a test run. 2. This is not a construction drawing and is intended for illustration purposes only.	XXX

Key						
	Wheel SPA	Body SPA	Load SPA	Indicative	Over-run	Over-sail

SPA Location

A85 North of Ichrachan

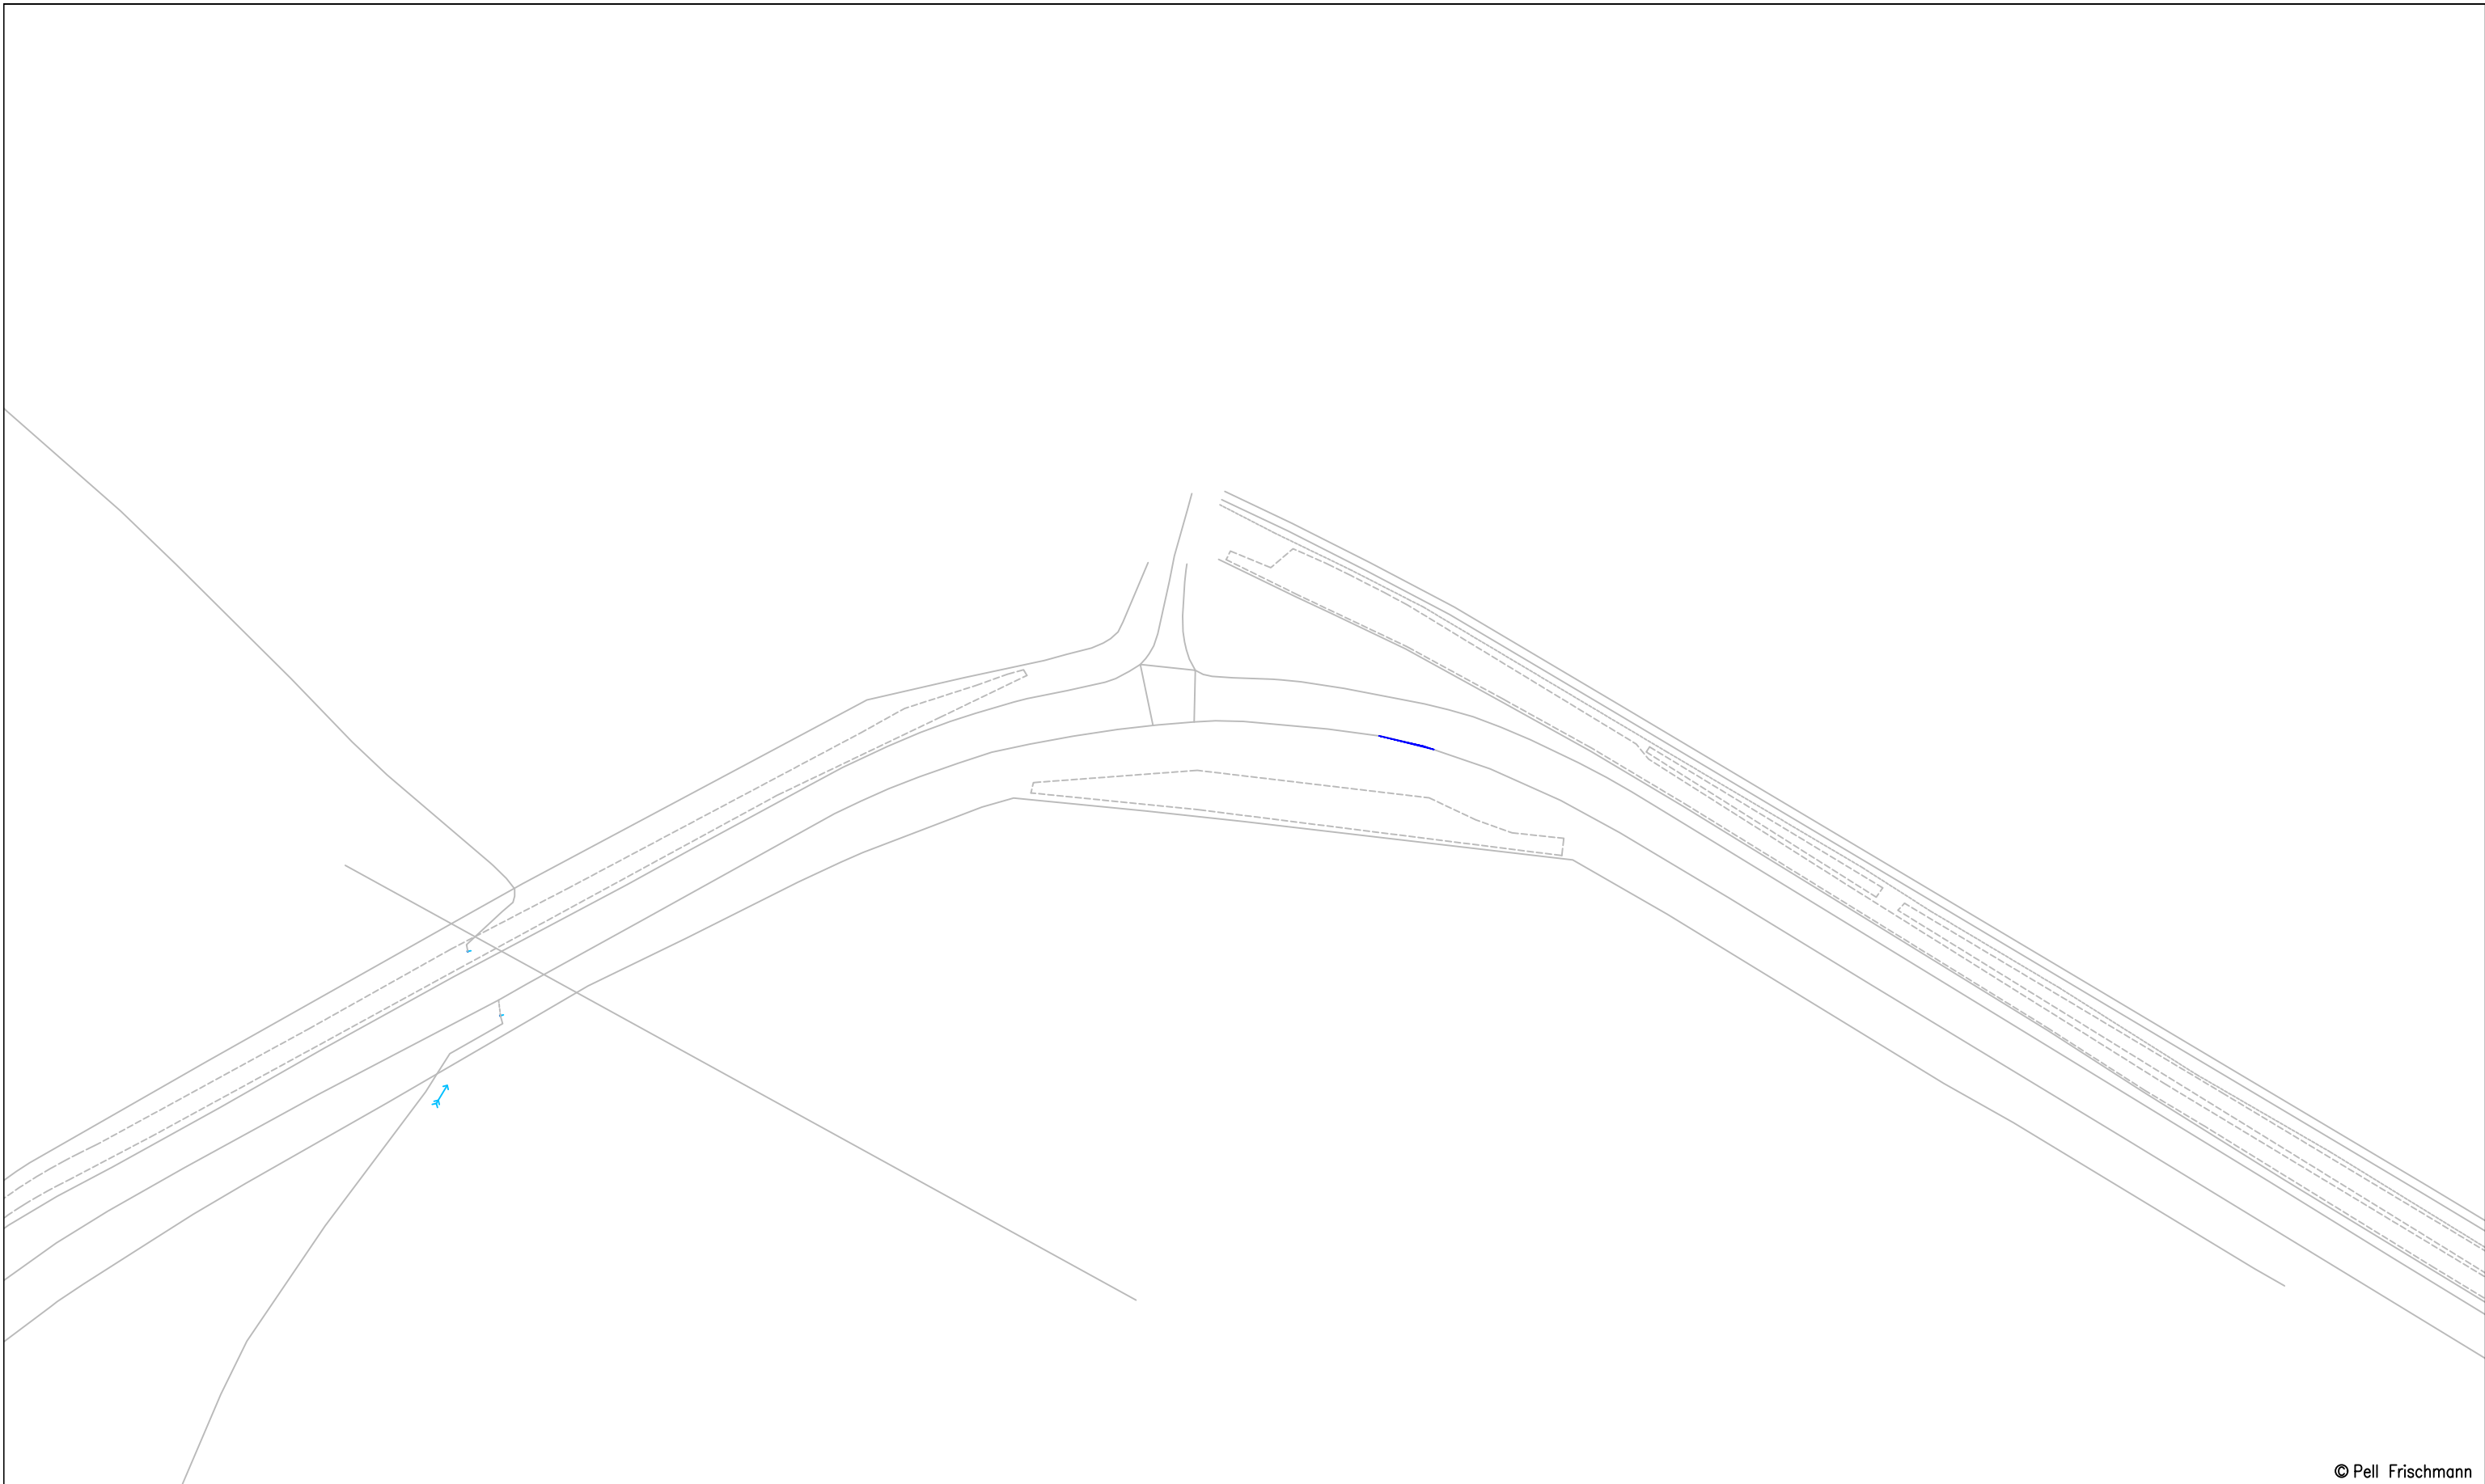

© Pell Frischmann

Pell Frischmann <small>93 GEORGE STREET, EDINBURGH, EH2 3ES</small> <small>Tel: +44 (0)131 240 1270</small> <small>Email: pfeinburgh@pellfrischmann.com</small> <small>www.pellfrischmann.com</small>	Project	Cruach Clenamachie Wind Farm		Name	JS	Date	05/12/2023	Scale	1:1000 @ A3	
	Client	Savills		Drawn	TL	Designed	05/12/2023	File No.	231205 Cruach Clenamachie V162 SPA.dwg	
Key — Wheel SPA — Body SPA — Load SPA — Indicative Over-run Over-sail	Drawing Title	Vestas V162 Blade and Tower		Checked	GB	Date	05/12/2023	Drawing Status	Final	
	SPA Location	IA85 North of Ichrachan		Point of Interest	68		Drawing No.	SK54A	Notes:	1. All mitigation is subject to confirmation through a test run. 2. This is not a construction drawing and is intended for illustration purposes only.
								Revision	XXX	