




CRUACH CLENAMACRIE WIND FARM

APPENDIX 12.1 TRANSPORT ASSESSMENT - PART 5

Blade

Tower

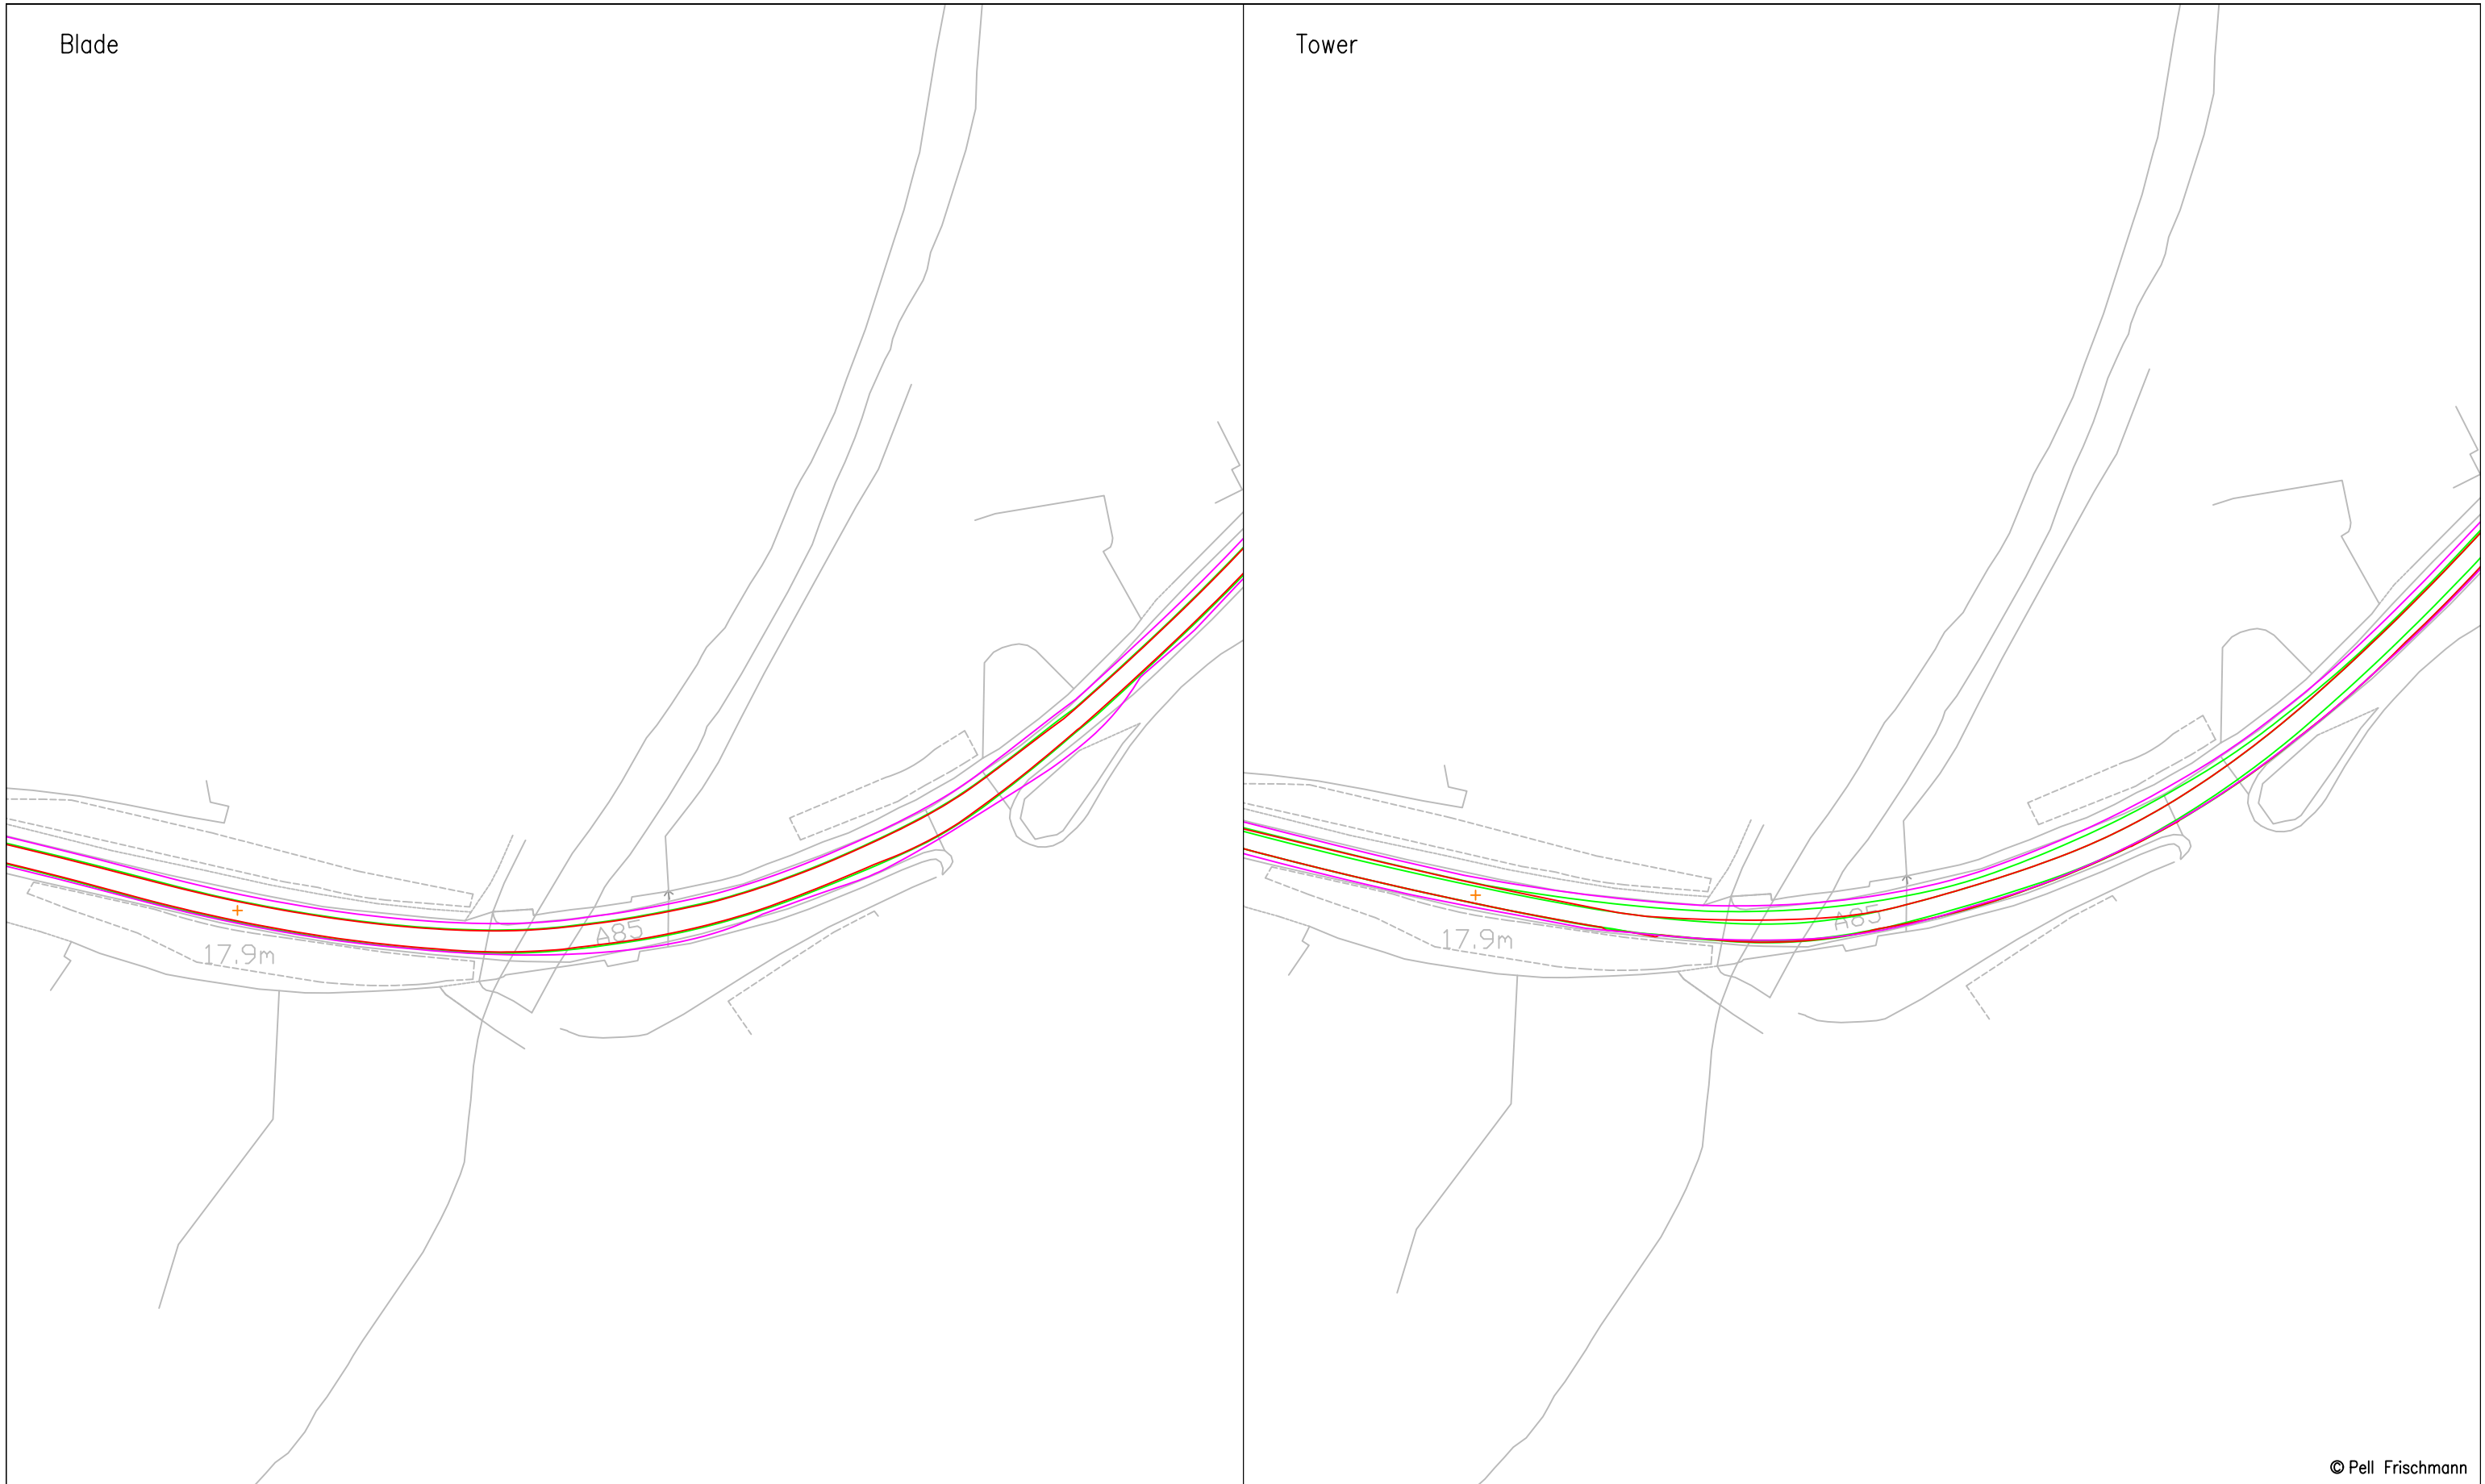

© Pell Frischmann

Pell Frischmann

93 GEORGE STREET, EDINBURGH, EH2 3ES
Tel: +44 (0)131 240 1270
Email: pfe@pellfrischmann.com
www.pellfrischmann.com

Project

Cruach Clenamacrie Wind Farm

Drawn	JS	05/12/2023	Scale	1:1000 @ A3	
Designed	TL	05/12/2023	File No.	231205 Cruach Clenamacrie V162 SPA.dwg	
Checked	GB	05/12/2023	Drawing Status	Final	
Point of Interest		69			
Drawing No.	SK55	Notes:		Revision	
		1. All mitigation is subject to confirmation through a test run. 2. This is not a construction drawing and is intended for illustration purposes only.		XXX	

Client

Savills


Drawing Title

Vestas V162 Blade and Tower

SPA Location

A85 Kirkton


Key						
	Wheel SPA	Body SPA	Load SPA	Indicative	Over-run	Over-sail

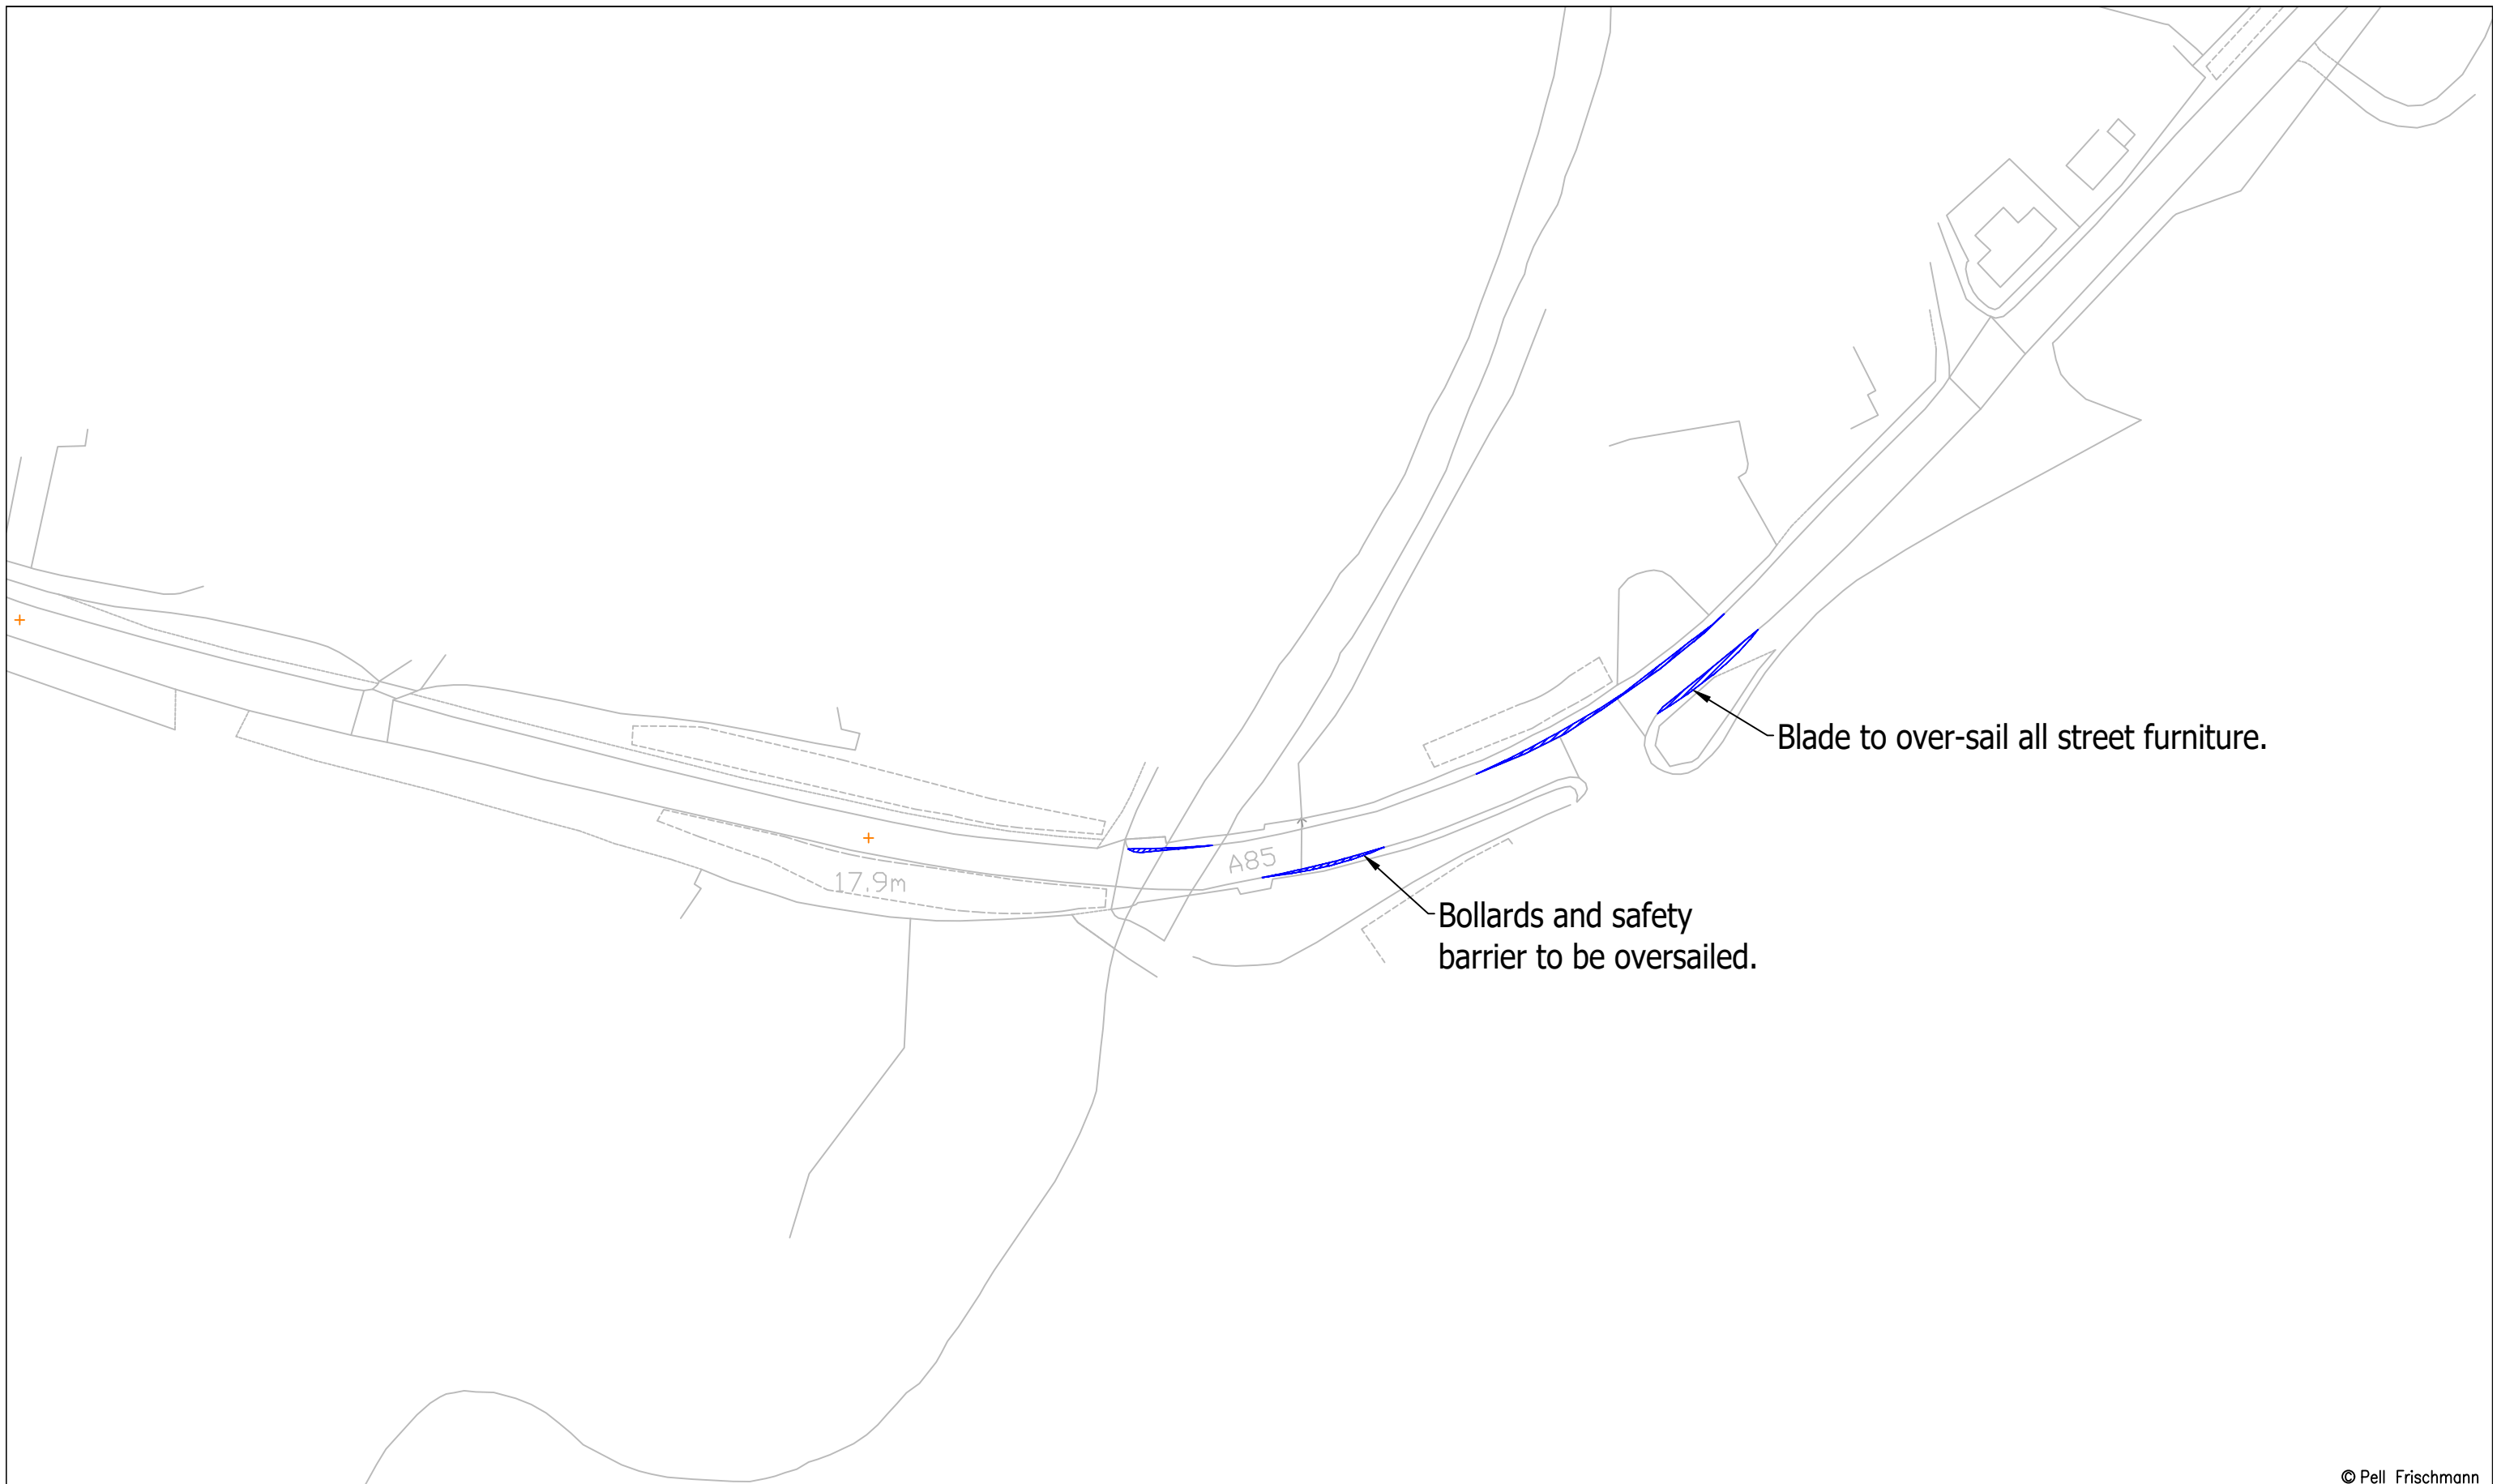


© Pell Frischmann

Pell Frischmann <small>93 GEORGE STREET, EDINBURGH, EH2 3ES</small> <small>Tel: +44 (0)131 240 1270</small> <small>Email: pfeinburgh@pellfrischmann.com</small> <small>www.pellfrischmann.com</small>	Project	Cruach Clenamacrie Wind Farm	Drawn	JS	05/12/2023	Scale	1:1000 @ A3
	Client	Savills	Designed	TL	05/12/2023	File No.	231205 Cruach Clenamacrie V162 SPA.dwg
Key Wheel SPA Body SPA Load SPA Indicative Over-run Over-sail	Drawing Title	Vestas V162 Blade and Tower	Checked	GB	05/12/2023	Drawing Status	Final
	SPA Location	A85 Kirkton	Point of Interest	69		Drawing No.	SK55A
		Notes: 1. All mitigation is subject to confirmation through a test run. 2. This is not a construction drawing and is intended for illustration purposes only.				Revision	XXX

Blade

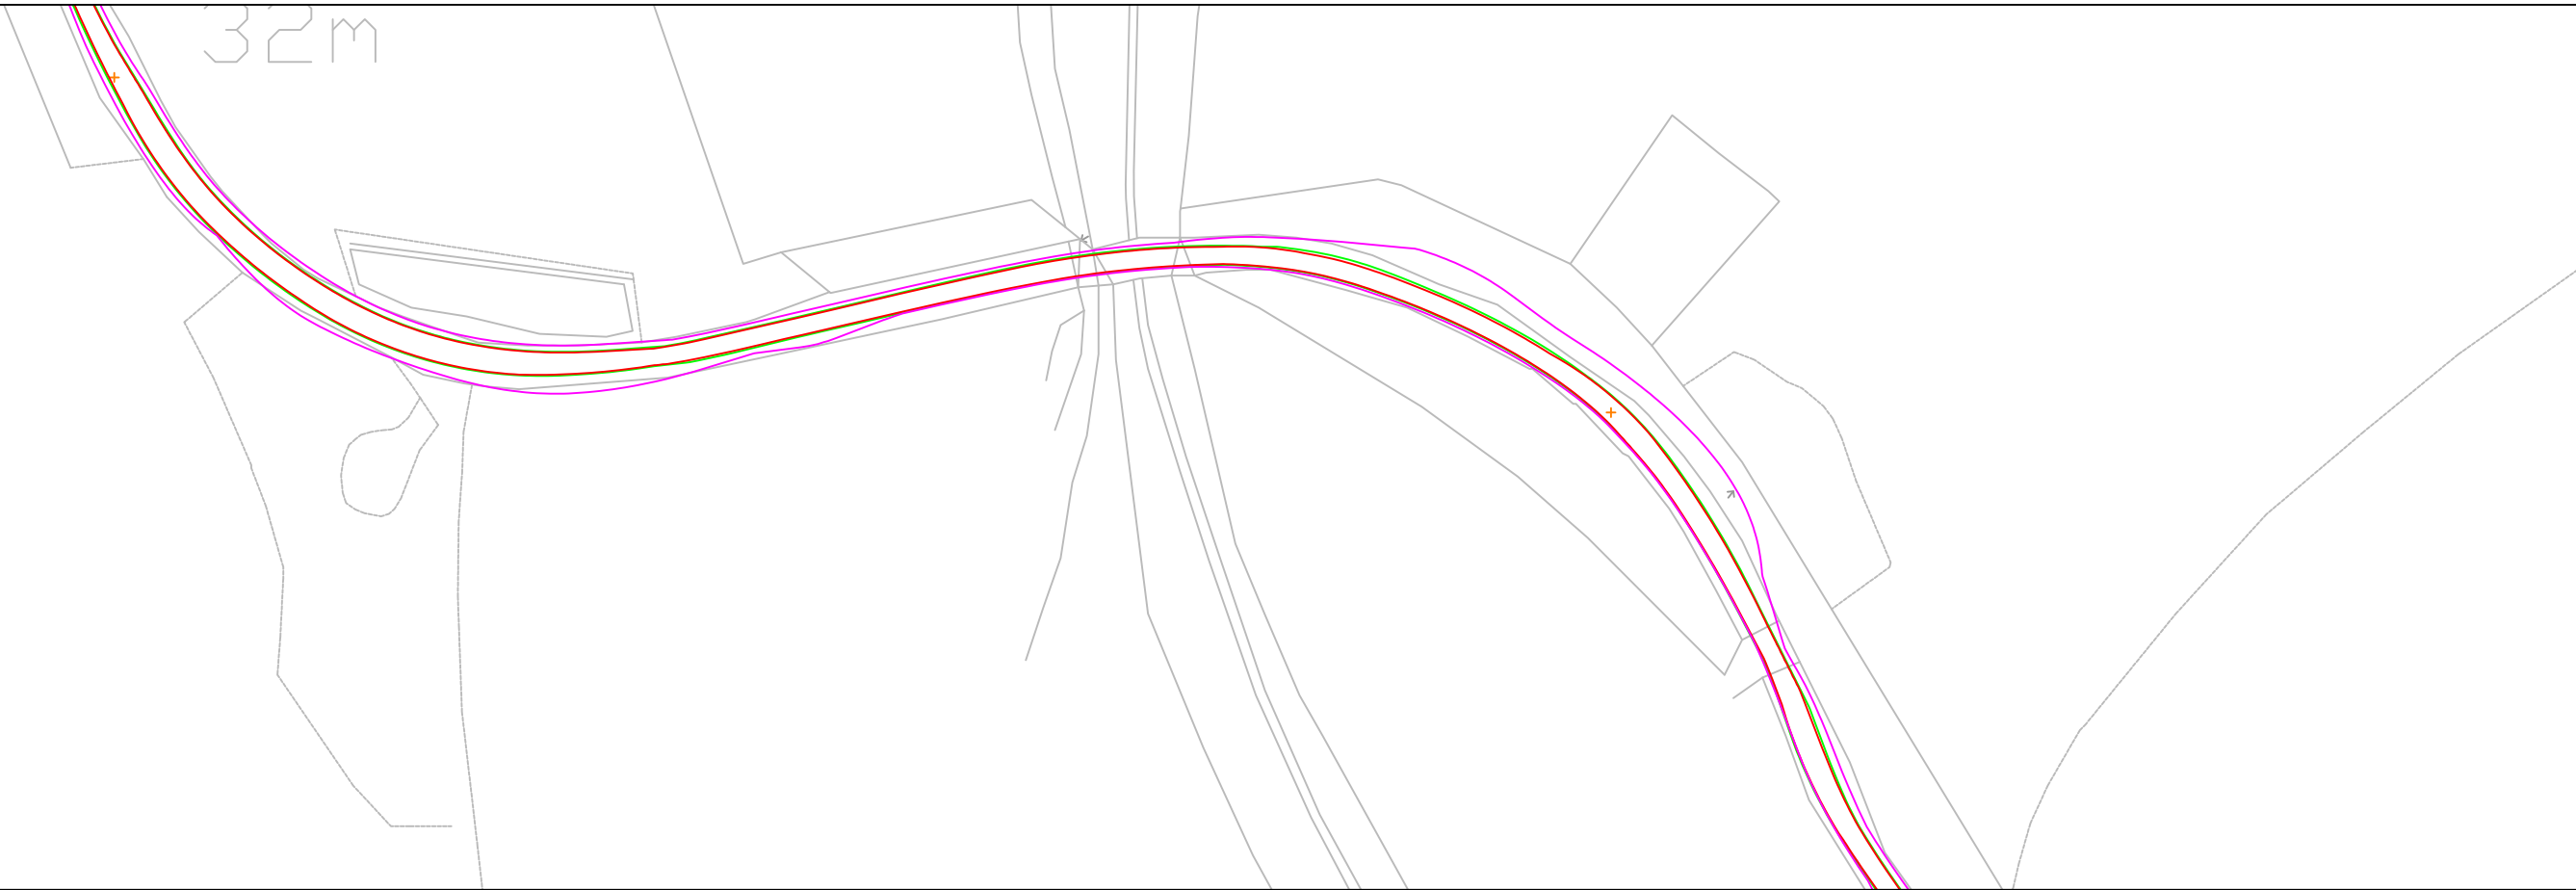

Tower

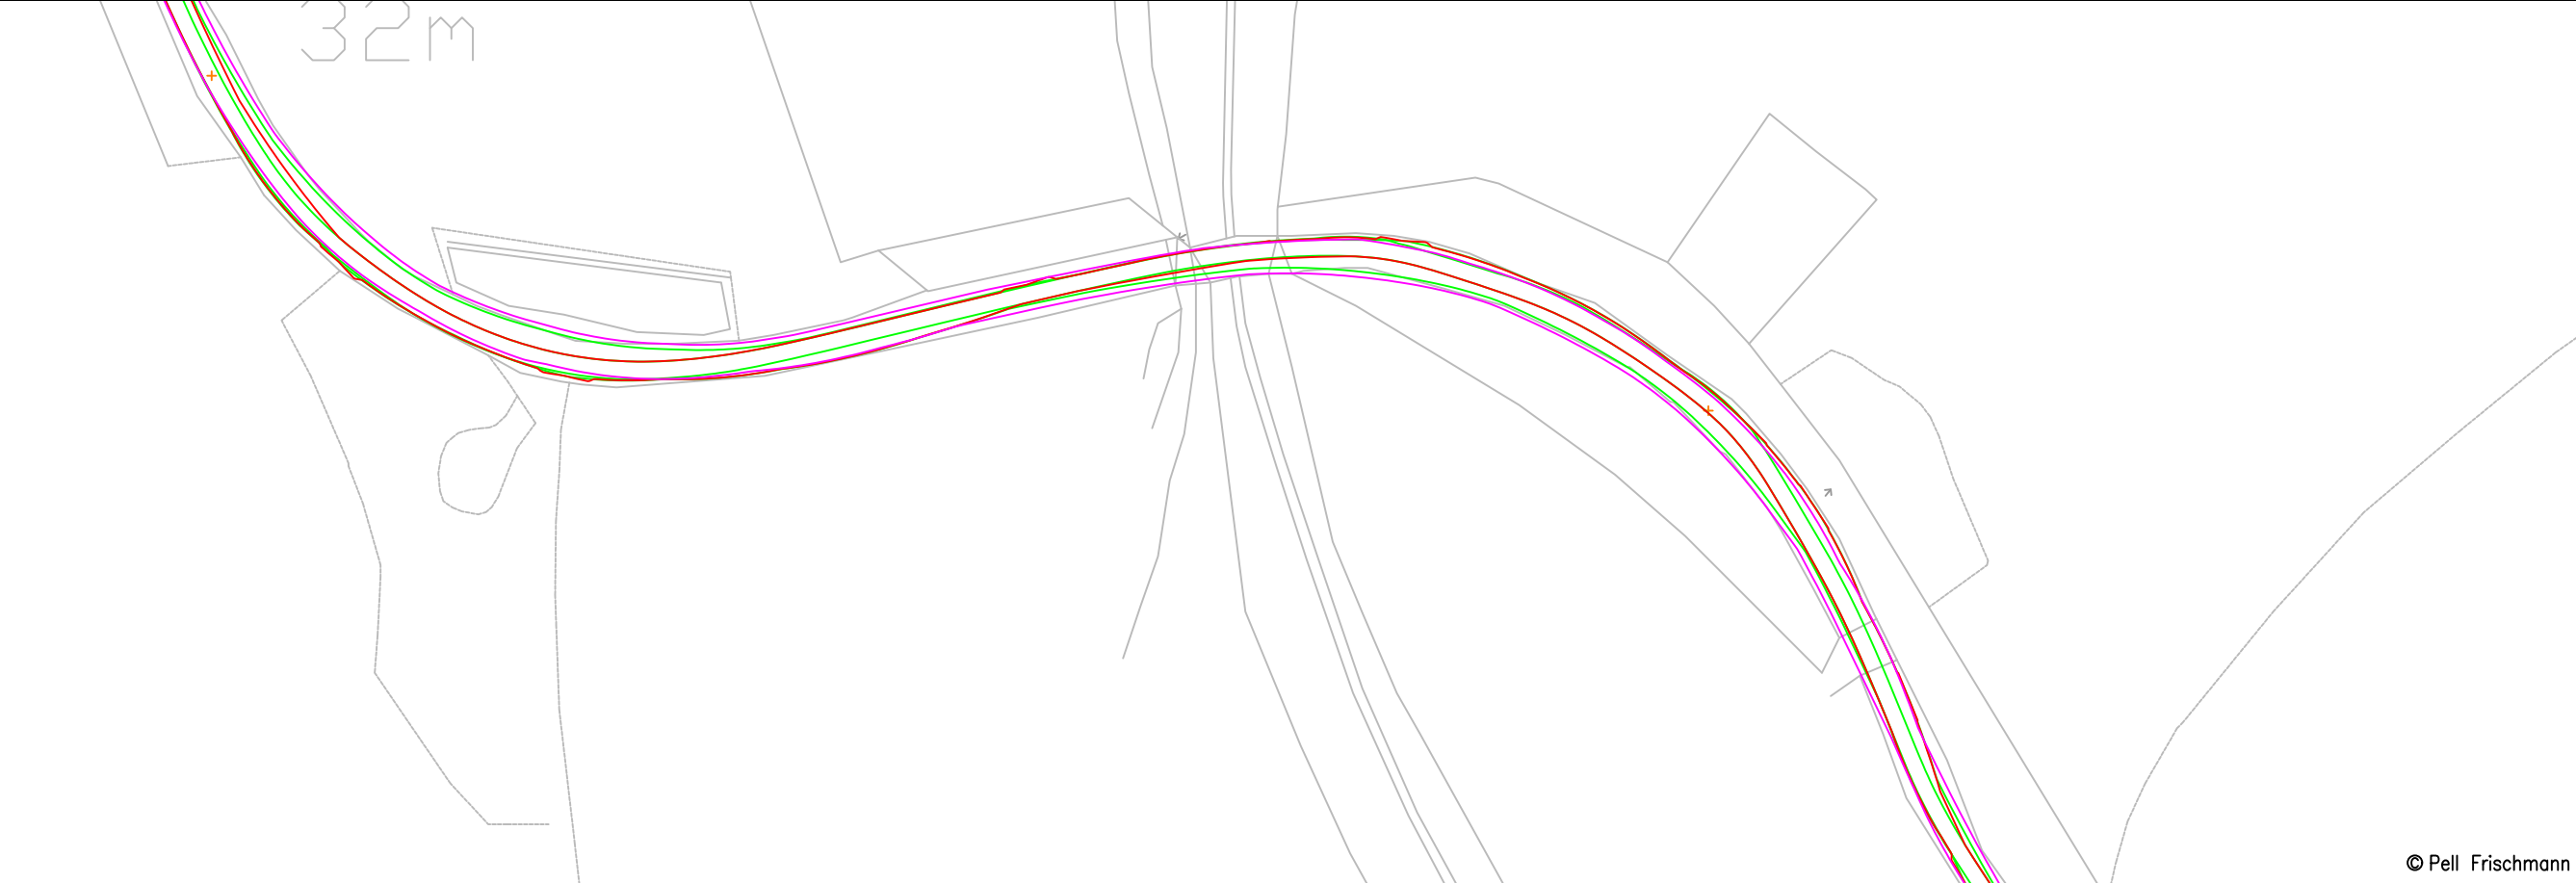

© Pell Frischmann

Pell Frischmann

93 GEORGE STREET, EDINBURGH, EH2 3ES
 Tel: +44 (0)131 240 1270
 Email: pfe@pellfrischmann.com
 www.pellfrischmann.com

Project

Cruach Clenamacrie Wind Farm

	Name	Date	Scale
Drawn	JS	05/12/2023	1:1250 @ A3
Designed	TL	05/12/2023	File No.
Checked	GB	05/12/2023	231205 Cruach Clenamacrie V162 SPA.dwg
Point of Interest	71	Drawing Status	Final
Drawing No.	SK56	Notes:	Revision

Client

Savills

Drawing Title

Vestas V162 Blade and Tower


SPA Location

A85 Railway / Allt Nathais Bridge

Key						
	Wheel SPA	Body SPA	Load SPA	Indicative	Over-run	Over-sail

1. All mitigation is subject to confirmation through a test run.
 2. This is not a construction drawing and is intended for illustration purposes only.

XXX

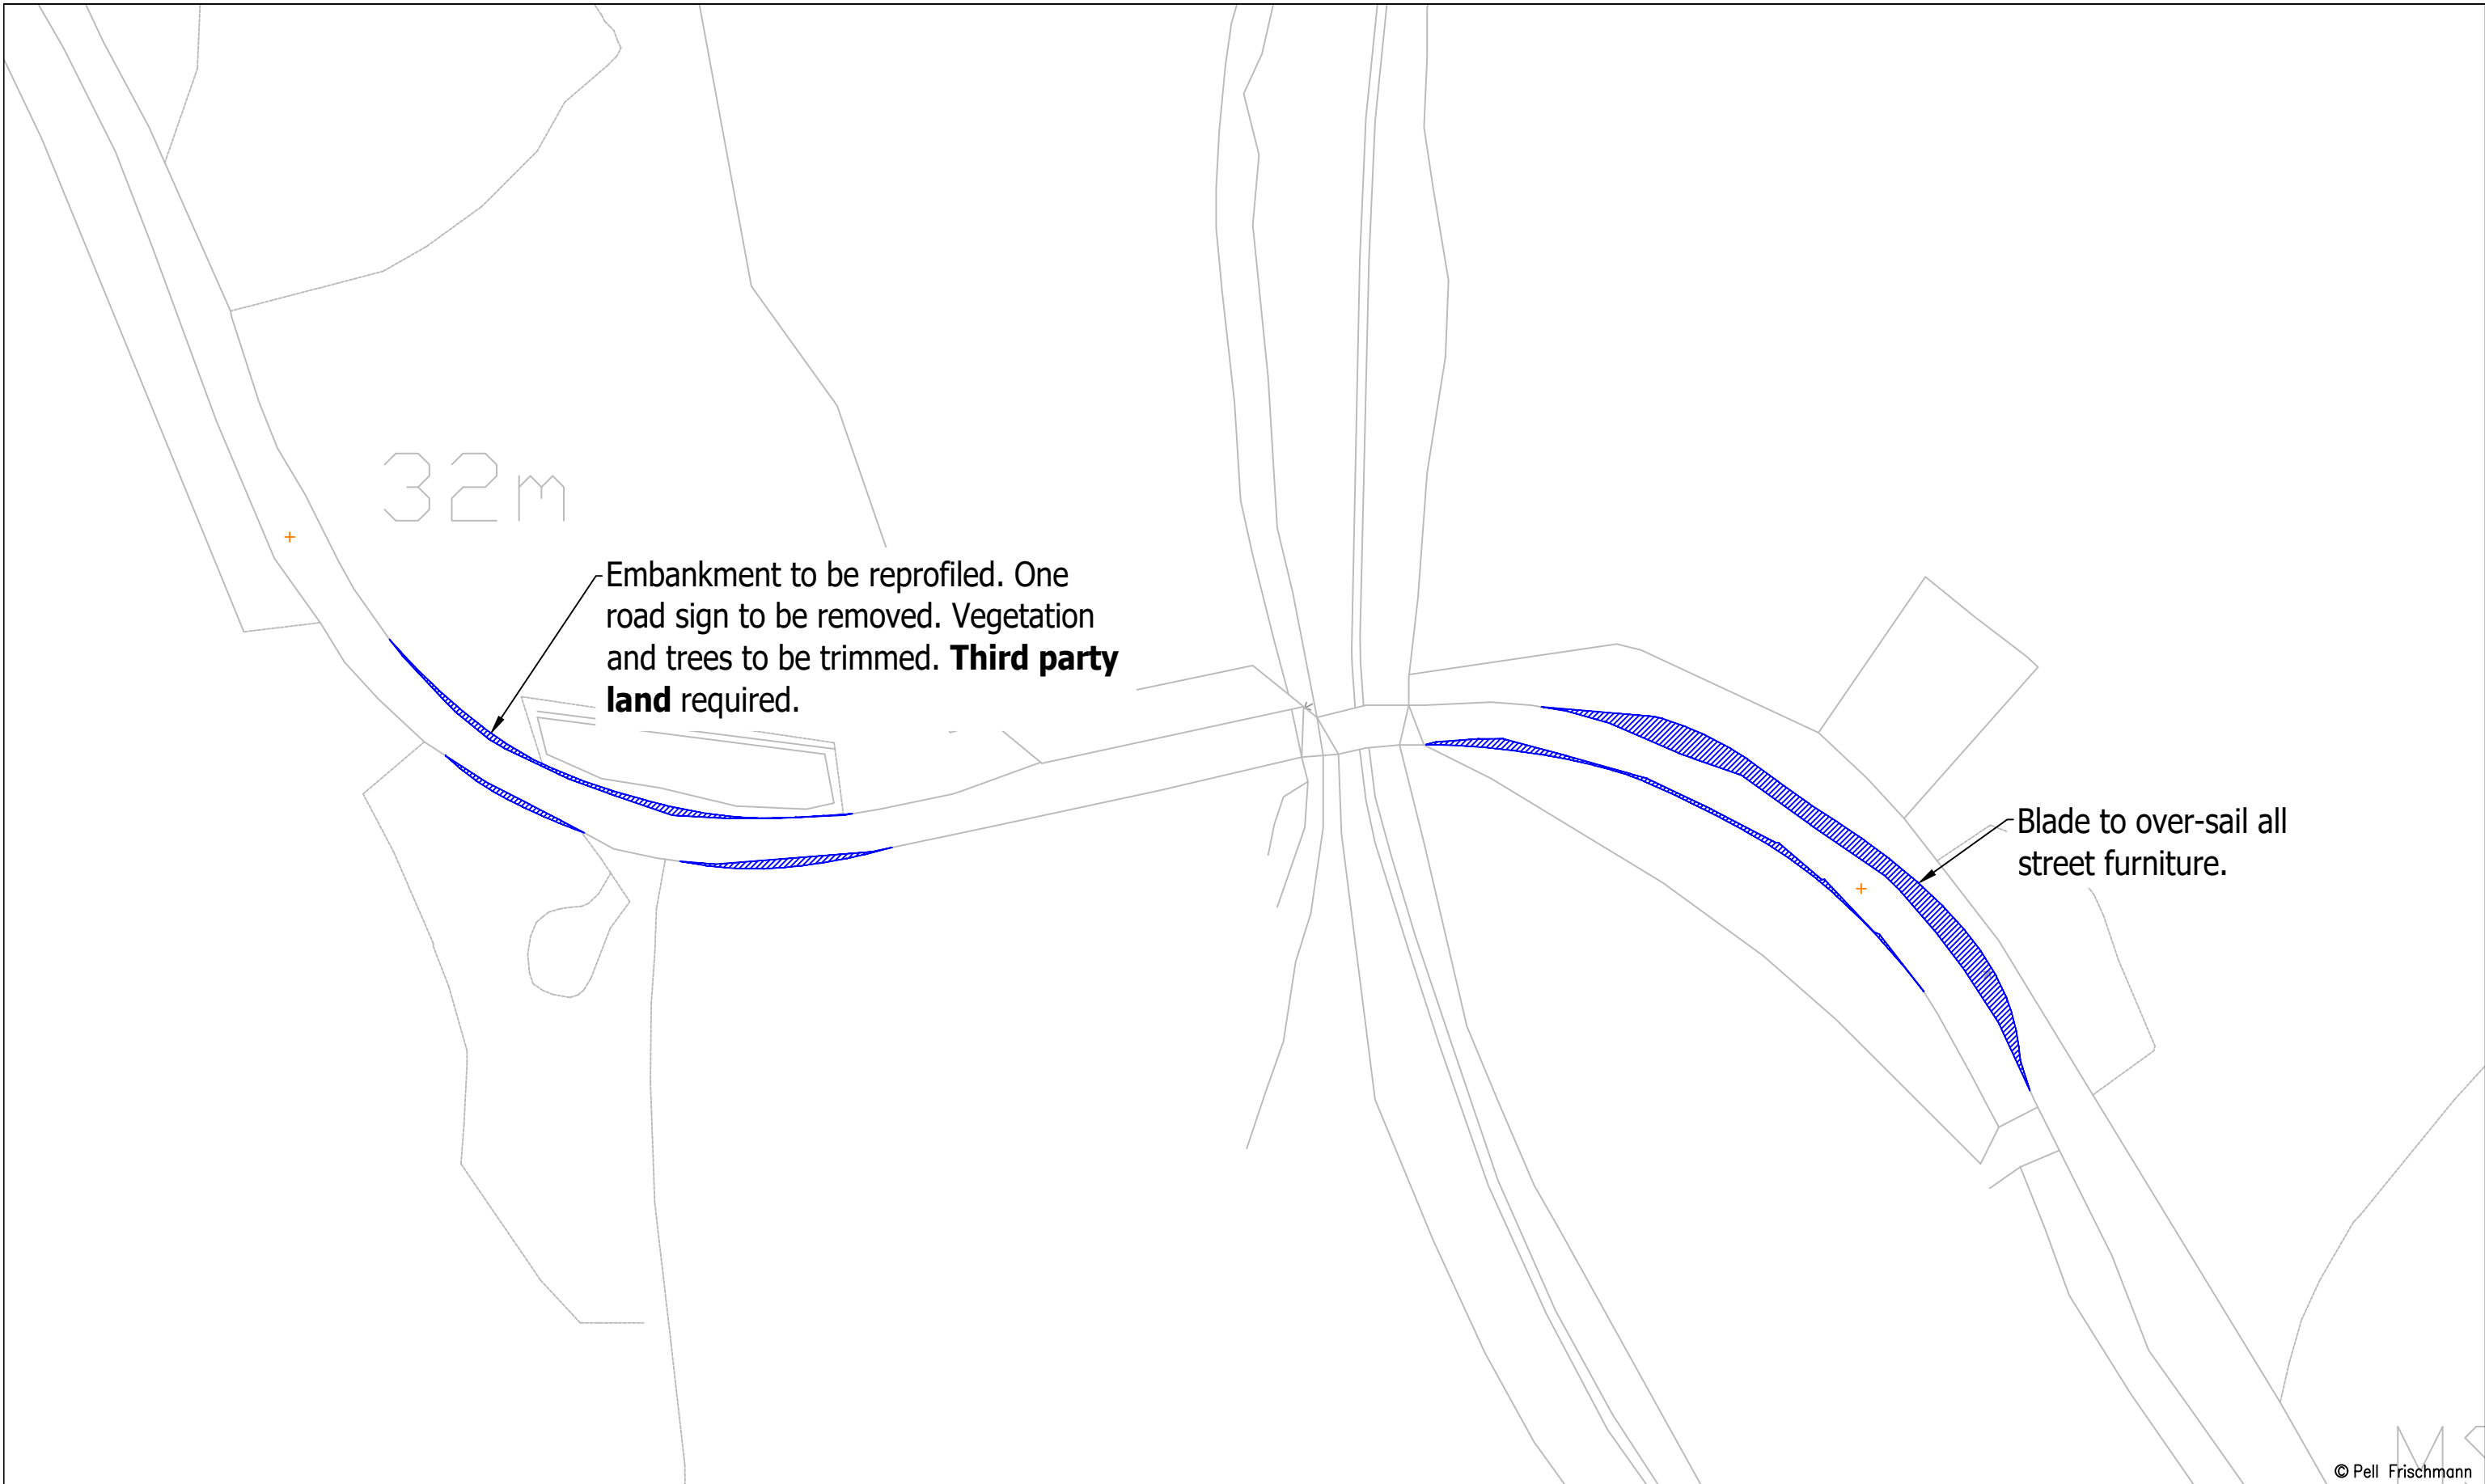



Pell Frischmann
 93 GEORGE STREET, EDINBURGH, EH2 3ES
 Tel: +44 (0)131 240 1270
 Email: pfe@pellfrischmann.com
 www.pellfrischmann.com

Client: **Savills**

Key
 Wheel SPA (Red line)
 Body SPA (Green line)
 Load SPA (Purple line)
 Indicative (Cyan line)
 Over-run (Red hatched box)
 Over-sail (Blue hatched box)

Project	Cruach Clenamachie Wind Farm
Drawing Title	Vestas V162 Blade and Tower
SPA Location	A85 Railway / Allt Nathais Bridge

Name	Date	Scale	1:1000 @ A3
Drawn	JS	05/12/2023	File No. 231205 Cruach Clenamachie V162 SPA.dwg
Designed	TL	05/12/2023	
Checked	GB	05/12/2023	
Point of Interest	71	Drawing Status	Final
Drawing No.	SK56A	Notes:	Revision
		1. All mitigation is subject to confirmation through a test run. 2. This is not a construction drawing and is intended for illustration purposes only.	XXX

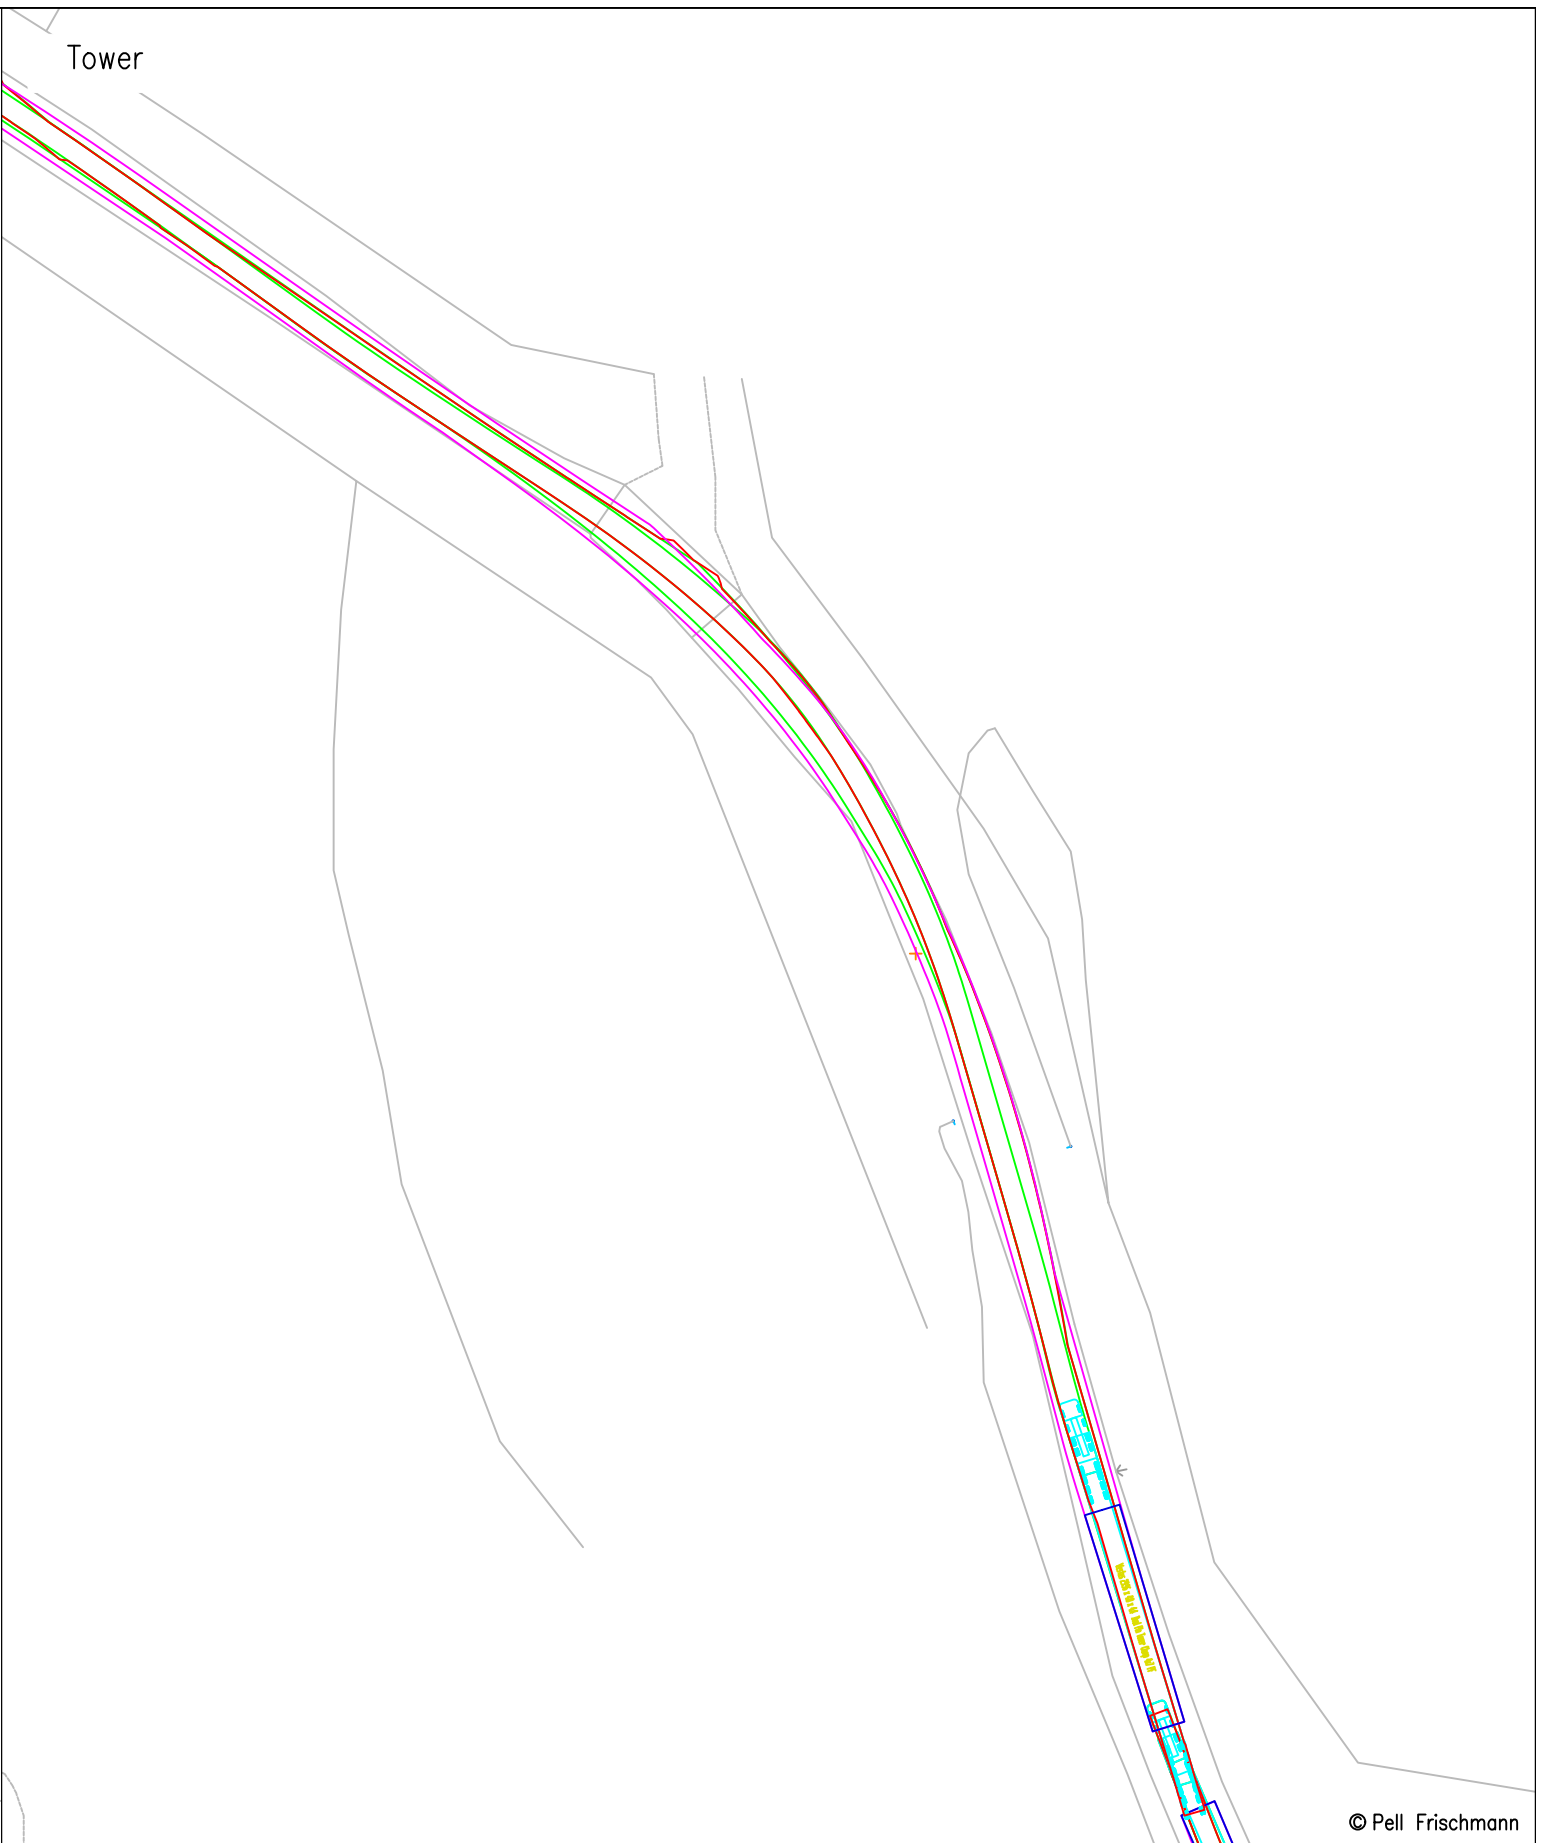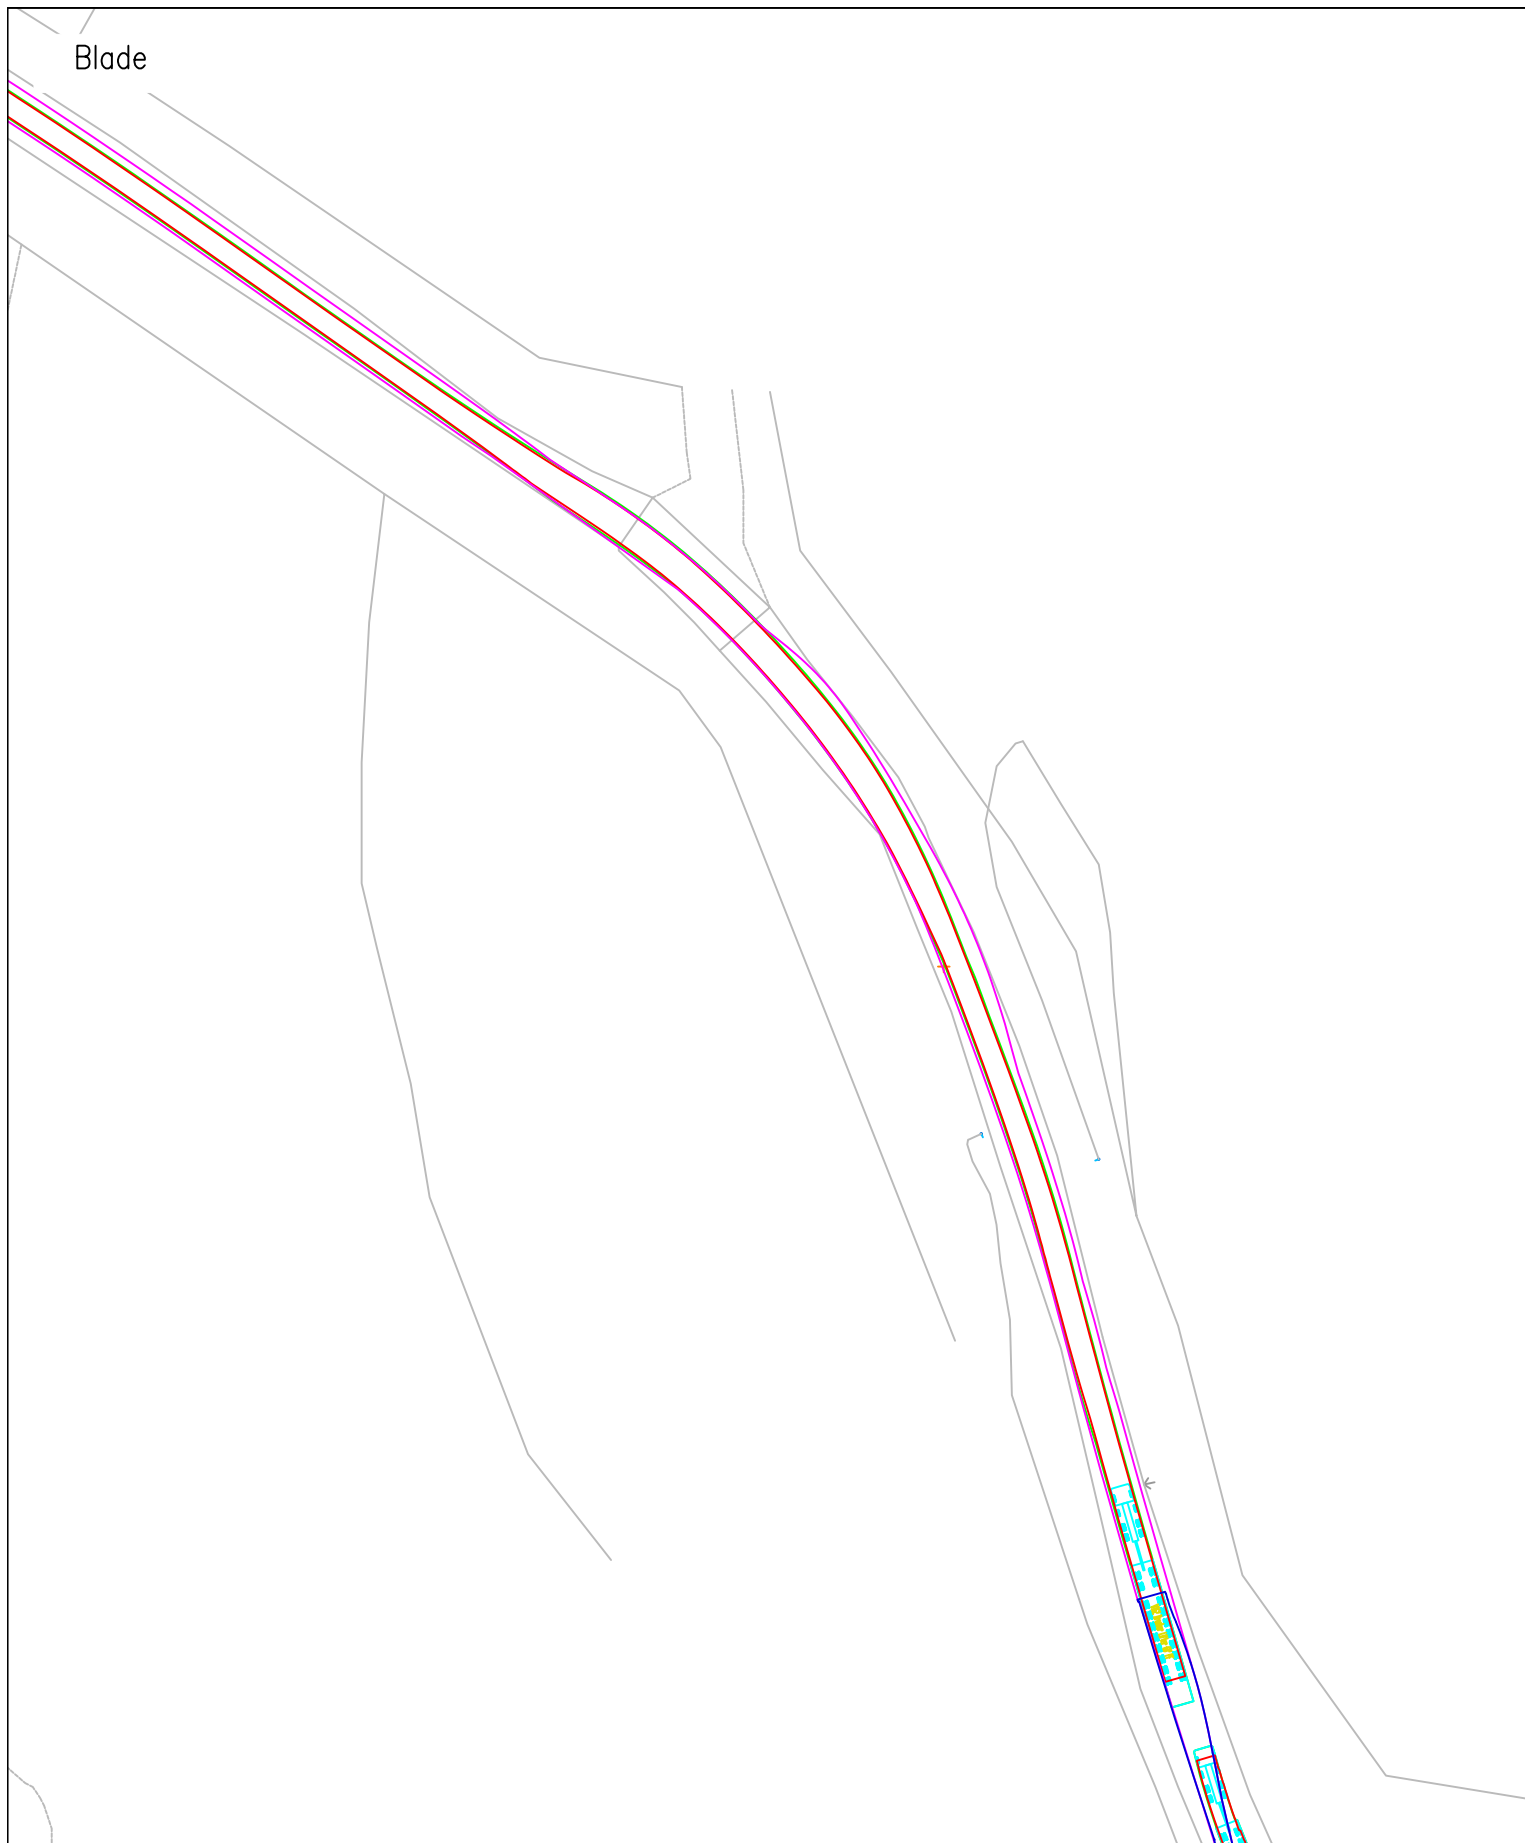

© Pell Frischmann


Pell Frischmann
 93 GEORGE STREET, EDINBURGH, EH2 3ES
 Tel: +44 (0)131 240 1270
 Email: pfe@pellfrischmann.com
 www.pellfrischmann.com

Client: **Savills**

Key
 Wheel SPA (Red line)
 Body SPA (Green line)
 Load SPA (Magenta line)
 Indicative (Cyan line)
 Over-run (Red hatched area)
 Over-sail (Blue hatched area)

Project	Cruach Clenamacrie Wind Farm
Drawing Title	Vestas V162 Blade and Tower
SPA Location	A85 Eltham Cottages

Drawn	JS	05/12/2023	Scale	1:1000 @ A3
Designed	TL	05/12/2023	File No.	231205 Cruach Clenamacrie V162 SPA.dwg
Checked	GB	05/12/2023	Drawing Status	Final
Point of Interest	72		Drawing No.	SK57
Notes:				Revision
1. All mitigation is subject to confirmation through a test run. 2. This is not a construction drawing and is intended for illustration purposes only.				XXX

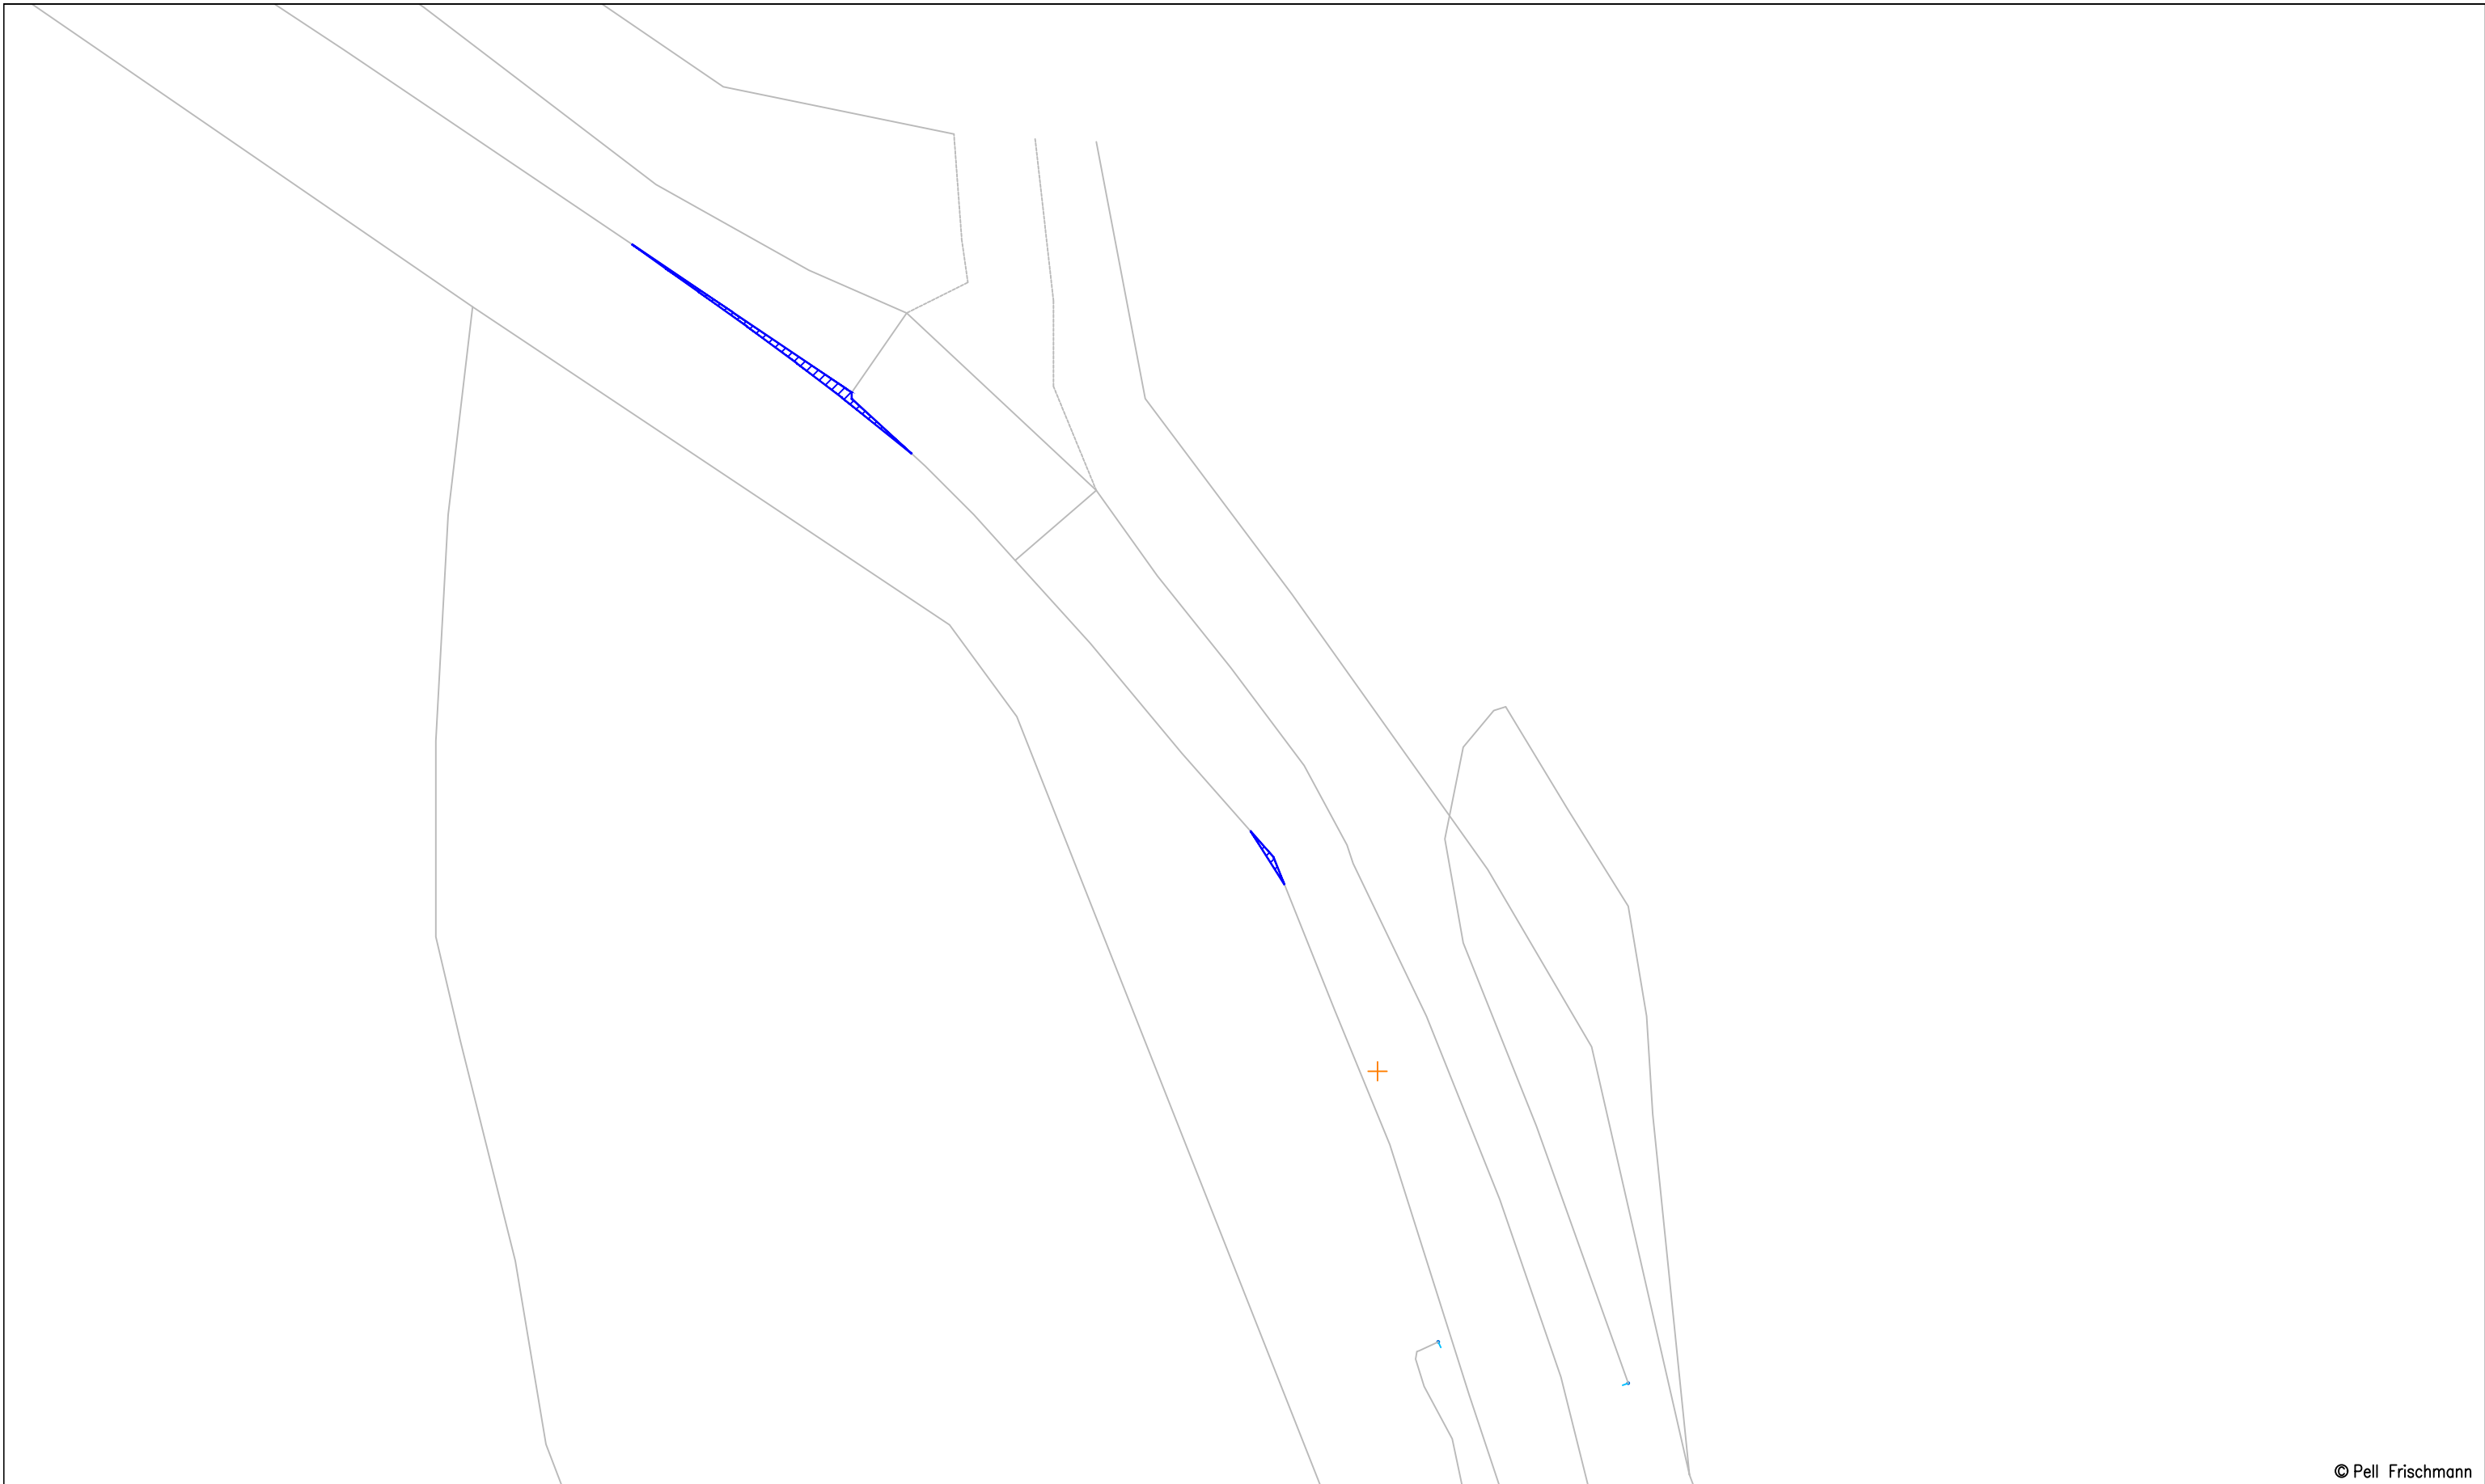

© Pell Frischmann

Pell Frischmann <small>93 GEORGE STREET, EDINBURGH, EH2 3ES</small> <small>Tel: +44 (0)131 240 1270</small> <small>Email: pfeinburgh@pellfrischmann.com</small> <small>www.pellfrischmann.com</small>	Project	Cruach Clenamachie Wind Farm		Name	JS	Date	05/12/2023	Scale	1:500 @ A3	
	Client	Savills		Designed	TL	Date	05/12/2023	File No.	231205 Cruach Clenamachie V162 SPA.dwg	
Key Wheel SPA Body SPA Load SPA Indicative Over-run Over-sail	Drawing Title	Vestas V162 Blade and Tower		Checked	GB	Date	05/12/2023	Drawing Status	Final	
	SPA Location	A85 Eltham Cottages		Point of Interest			72	Drawing No.	SK57A	
				Notes: 1. All mitigation is subject to confirmation through a test run. 2. This is not a construction drawing and is intended for illustration purposes only.				Revision	XXX	