
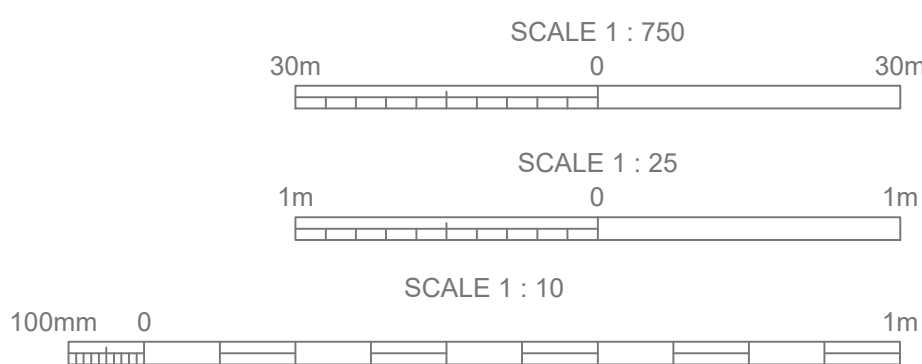
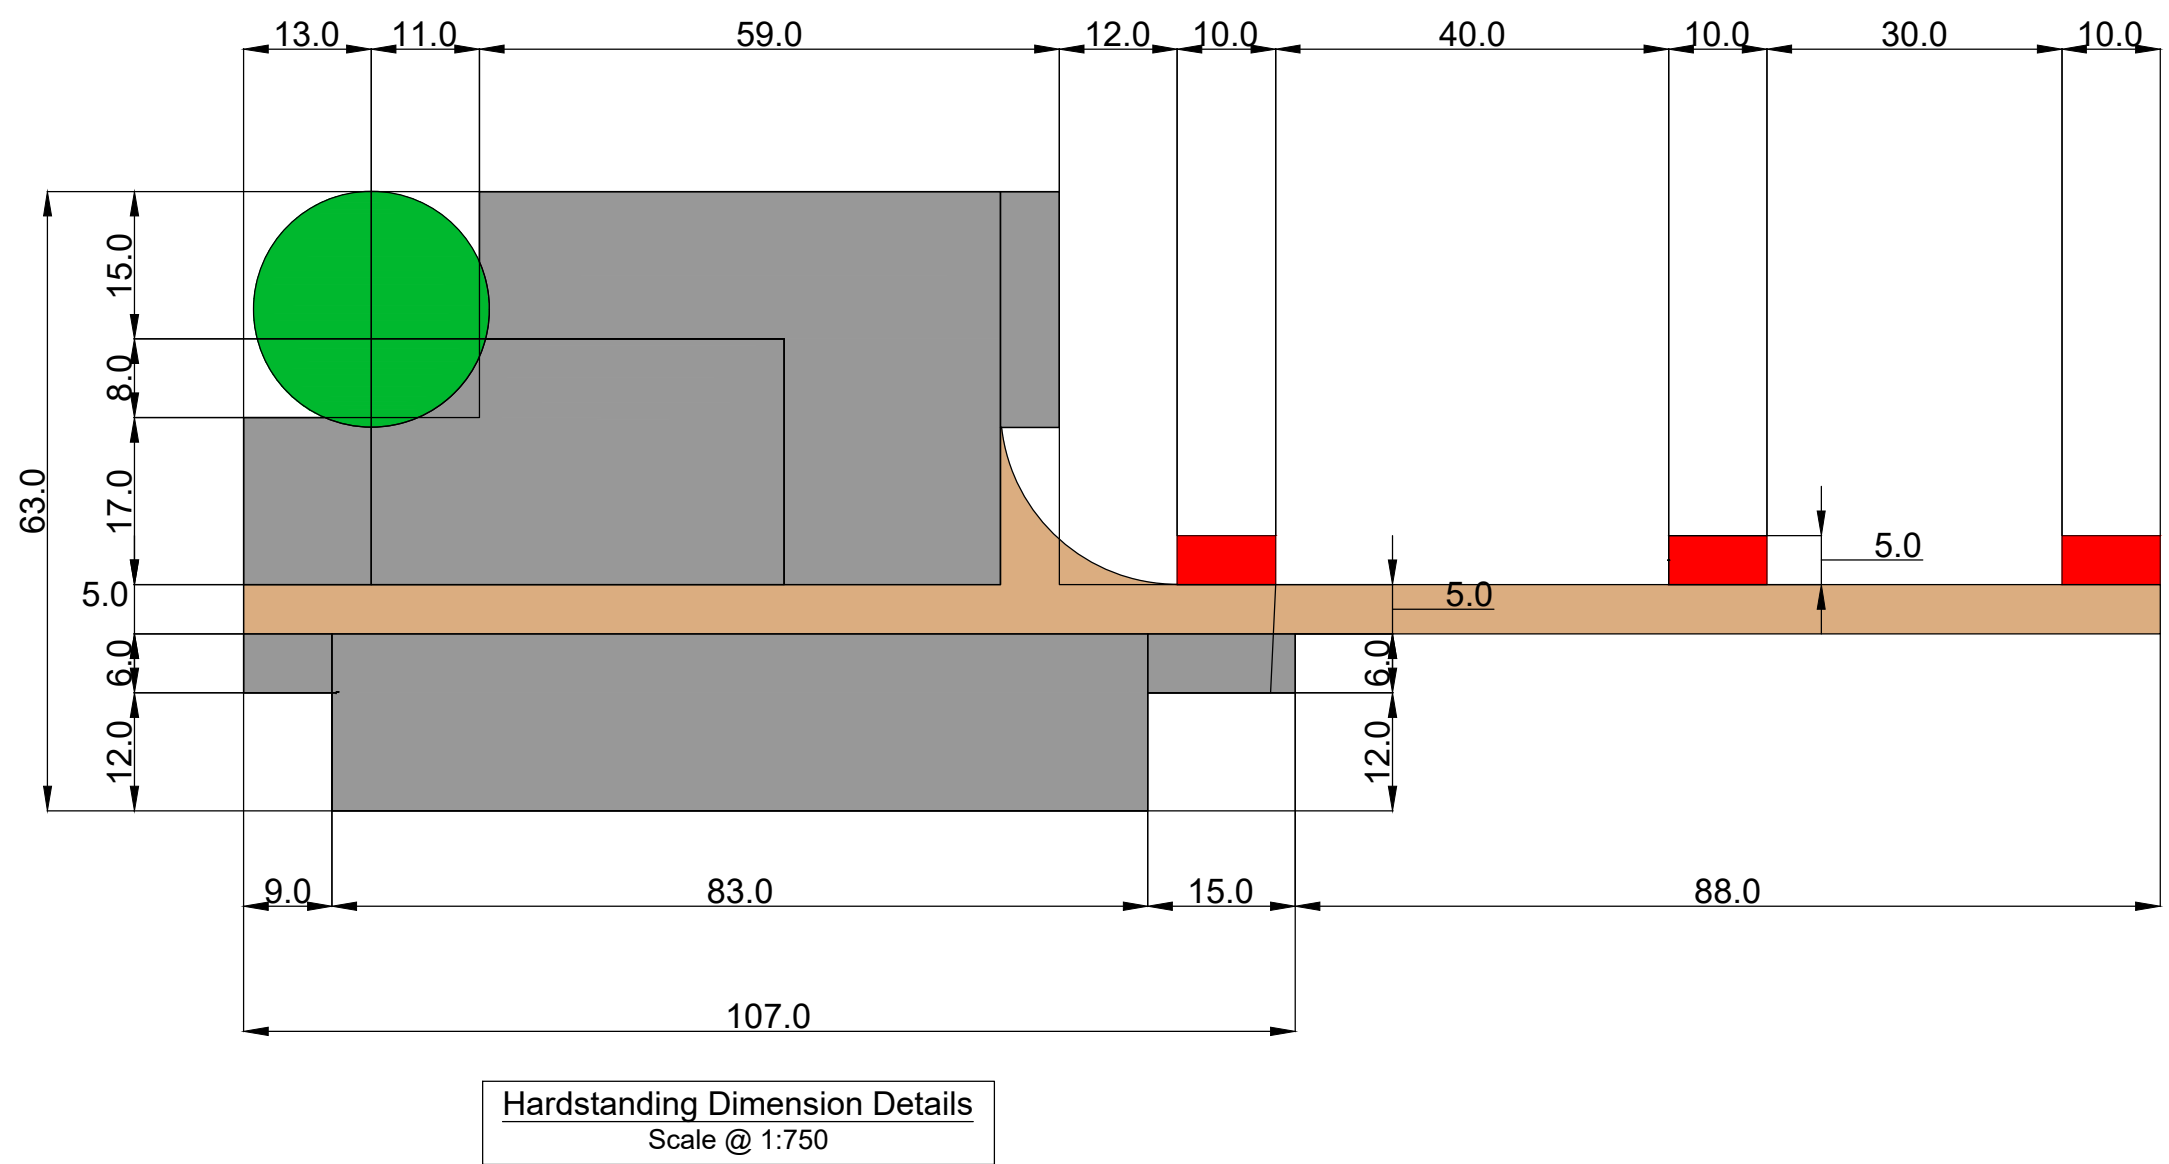
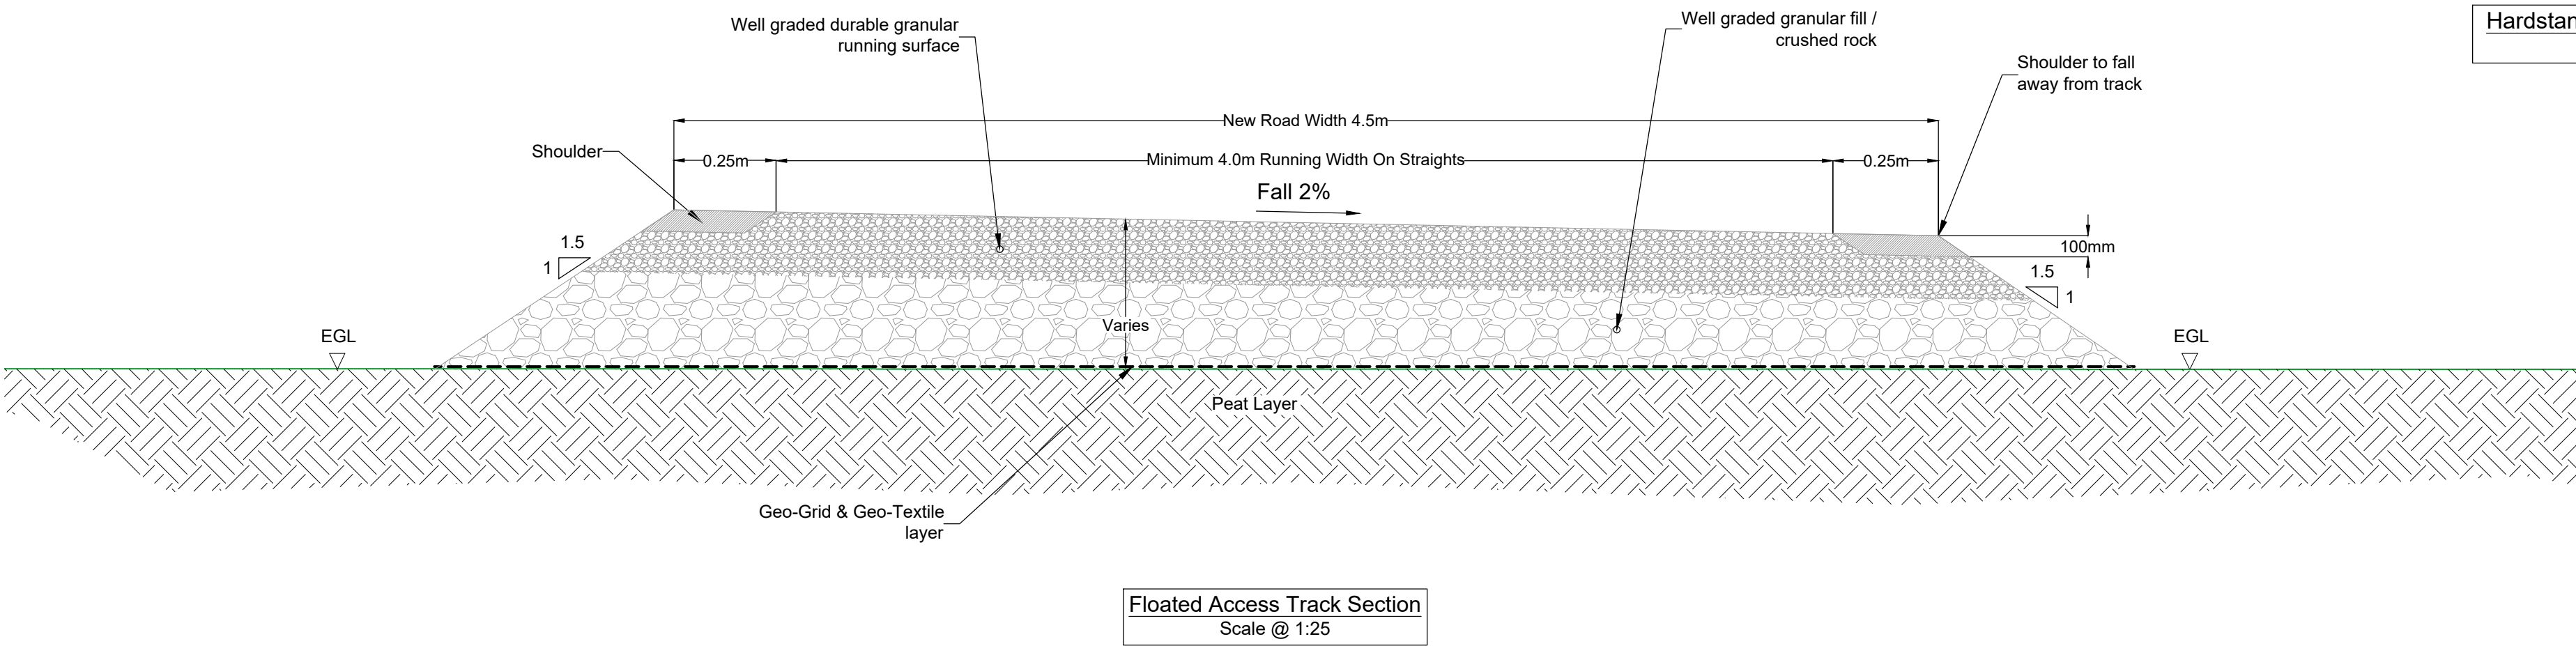
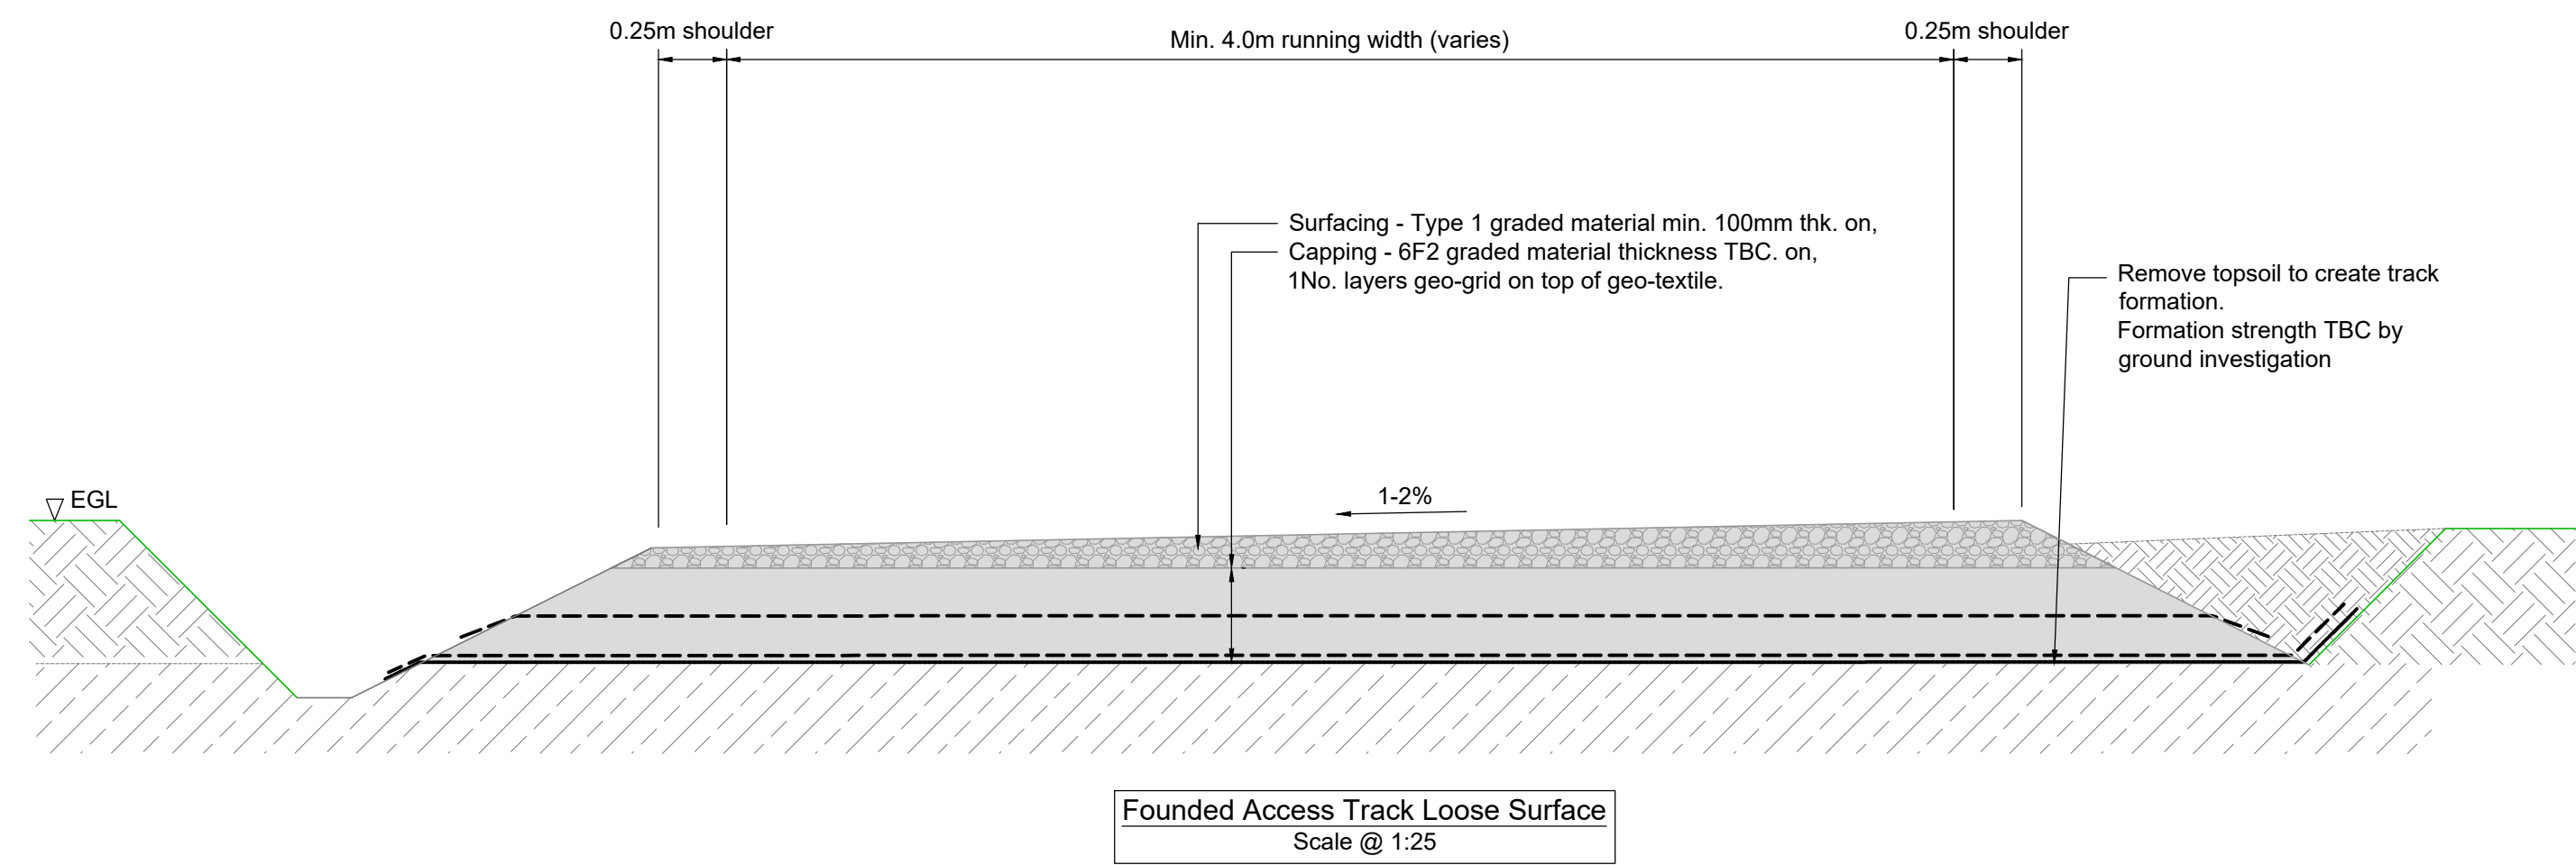


- General Notes:**
1. The copyright of this drawing is vested in Green Cat Renewables Ltd. and it may not be reproduced in whole or part or used for the manufacture of any article without the express permission of the copyright holders.
 2. Work to figured dimensions only.
 3. This drawing is to be read in conjunction with all relevant Green Cat Renewables Ltd. drawings and specifications.

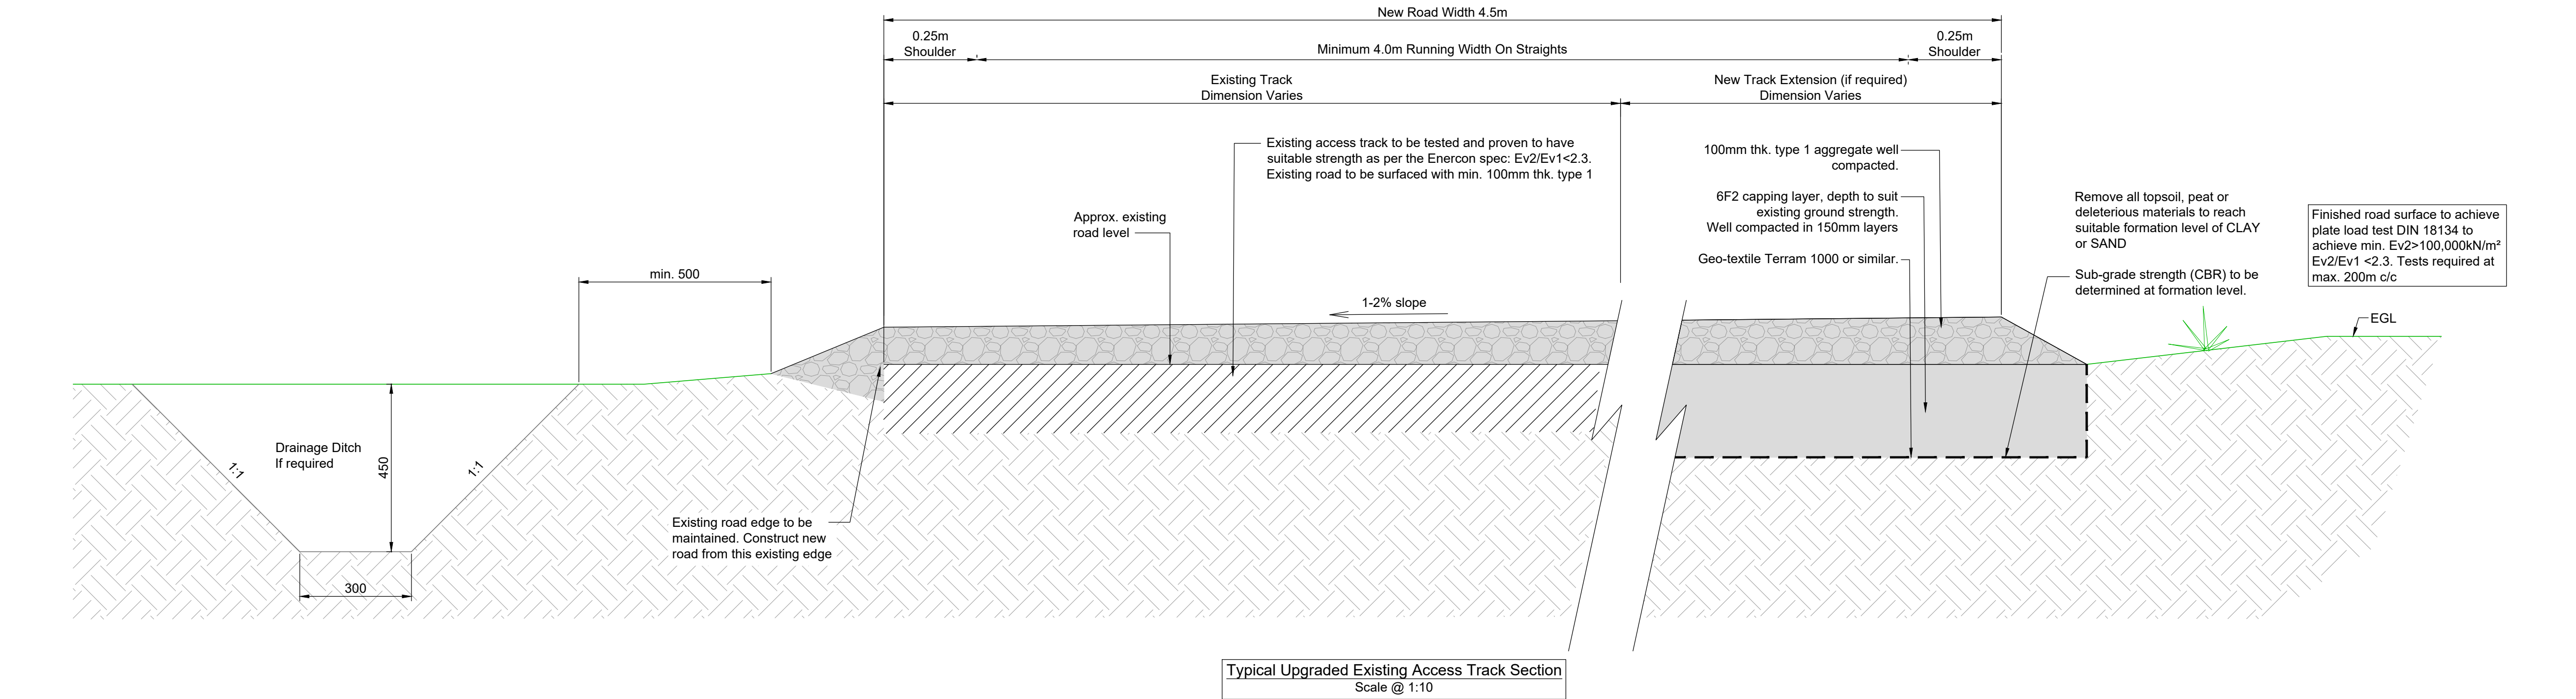

P02	Floating Track Detail Added	KM	AF	CS	03.10.24
P01	PLANNING	KM	AF	CS	09.09.24
Rev	Description	Dm	Chk	App	Date
					
Green Cat Renewables Ltd Stobo House ROSLIN EH25 9RE 0131 541 0060 www.greencatrenewables.co.uk					

Client
Volitalia UK Ltd

Project Title
Cruach Clenamacrie Wind Farm

Drawing Title
**Typical Details
Hardstanding & Road Details
FEI Figure 3.11**

Status	PLANNING				
Scale @ size	SHOWN @ A1				
Revision	P02				
Drawing Number	C5676-GCR-XX-DT-DR-P-0001				
Project Code	-	Originator	-	Zone	-
	-	Level	-	Type	-
	-	Role	-	Number	