


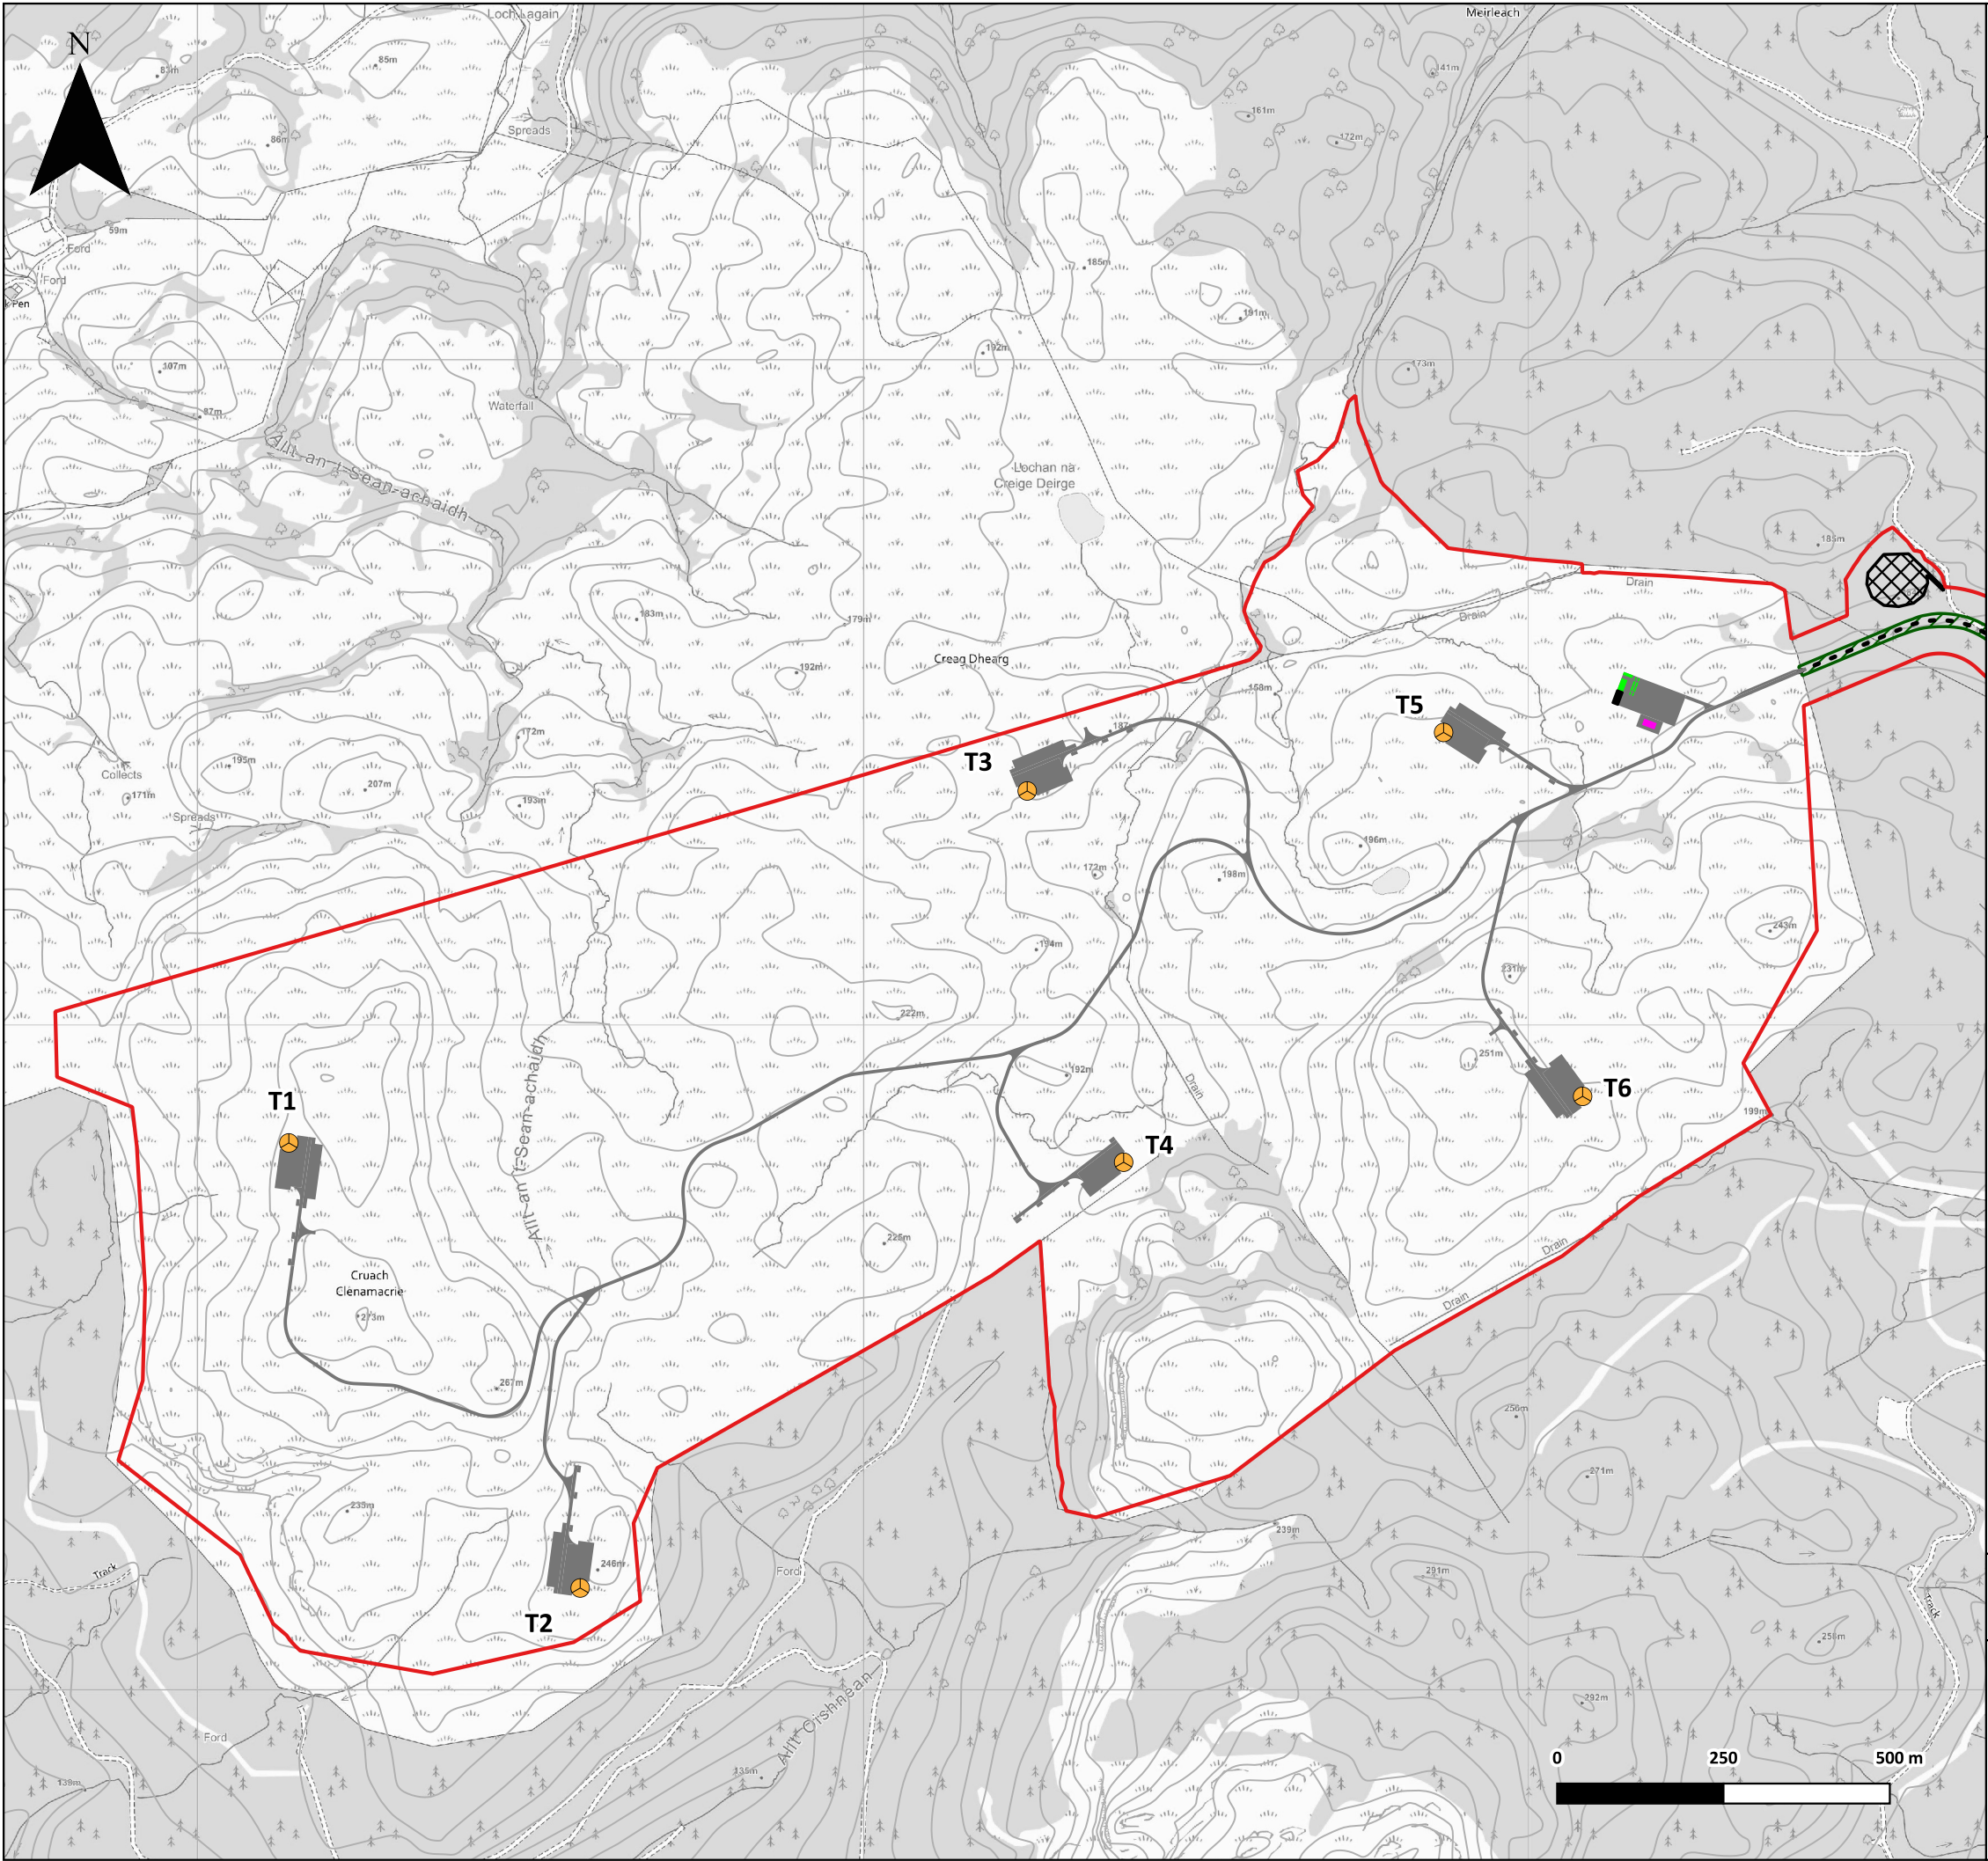

Project Name: **Cruach Clenamacrie Wind Farm**

Document Title: **FEI Site Layout Plan**

Scale: **1:10,000 @ A3**

Key:

 Proposed Turbine Locations

 Application Boundary

 Proposed Site Infrastructure

 Proposed BESS Infrastructure

 Proposed Substation Building

 Proposed Borrow Pit Areas

 Proposed Car Parking Areas

 Proposed Access Route

 Proposed Tree Clearance

Reproduced from Ordnance Survey digital map data @ Crown Copyright 2025. All rights reserved. Licence number AC000808122

Client: **Voltaia UK Ltd**

Drawing by: **Green Cat Renewables Ltd**

Figure Number: **FEI Figure 3.5**

Version: **1.0**

Author: **IFE**

Checked by: **ABU**

Approved by: **CSI**

Date: **31/07/2025**



